
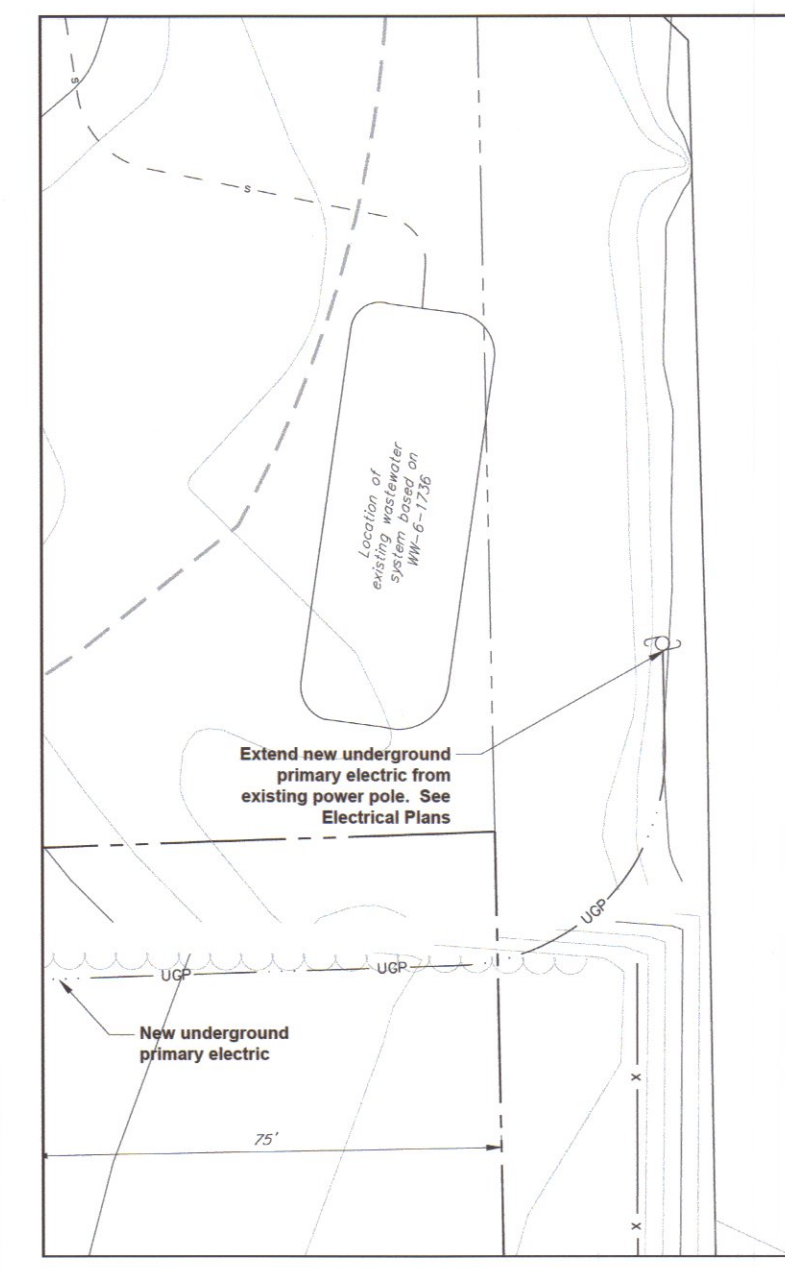
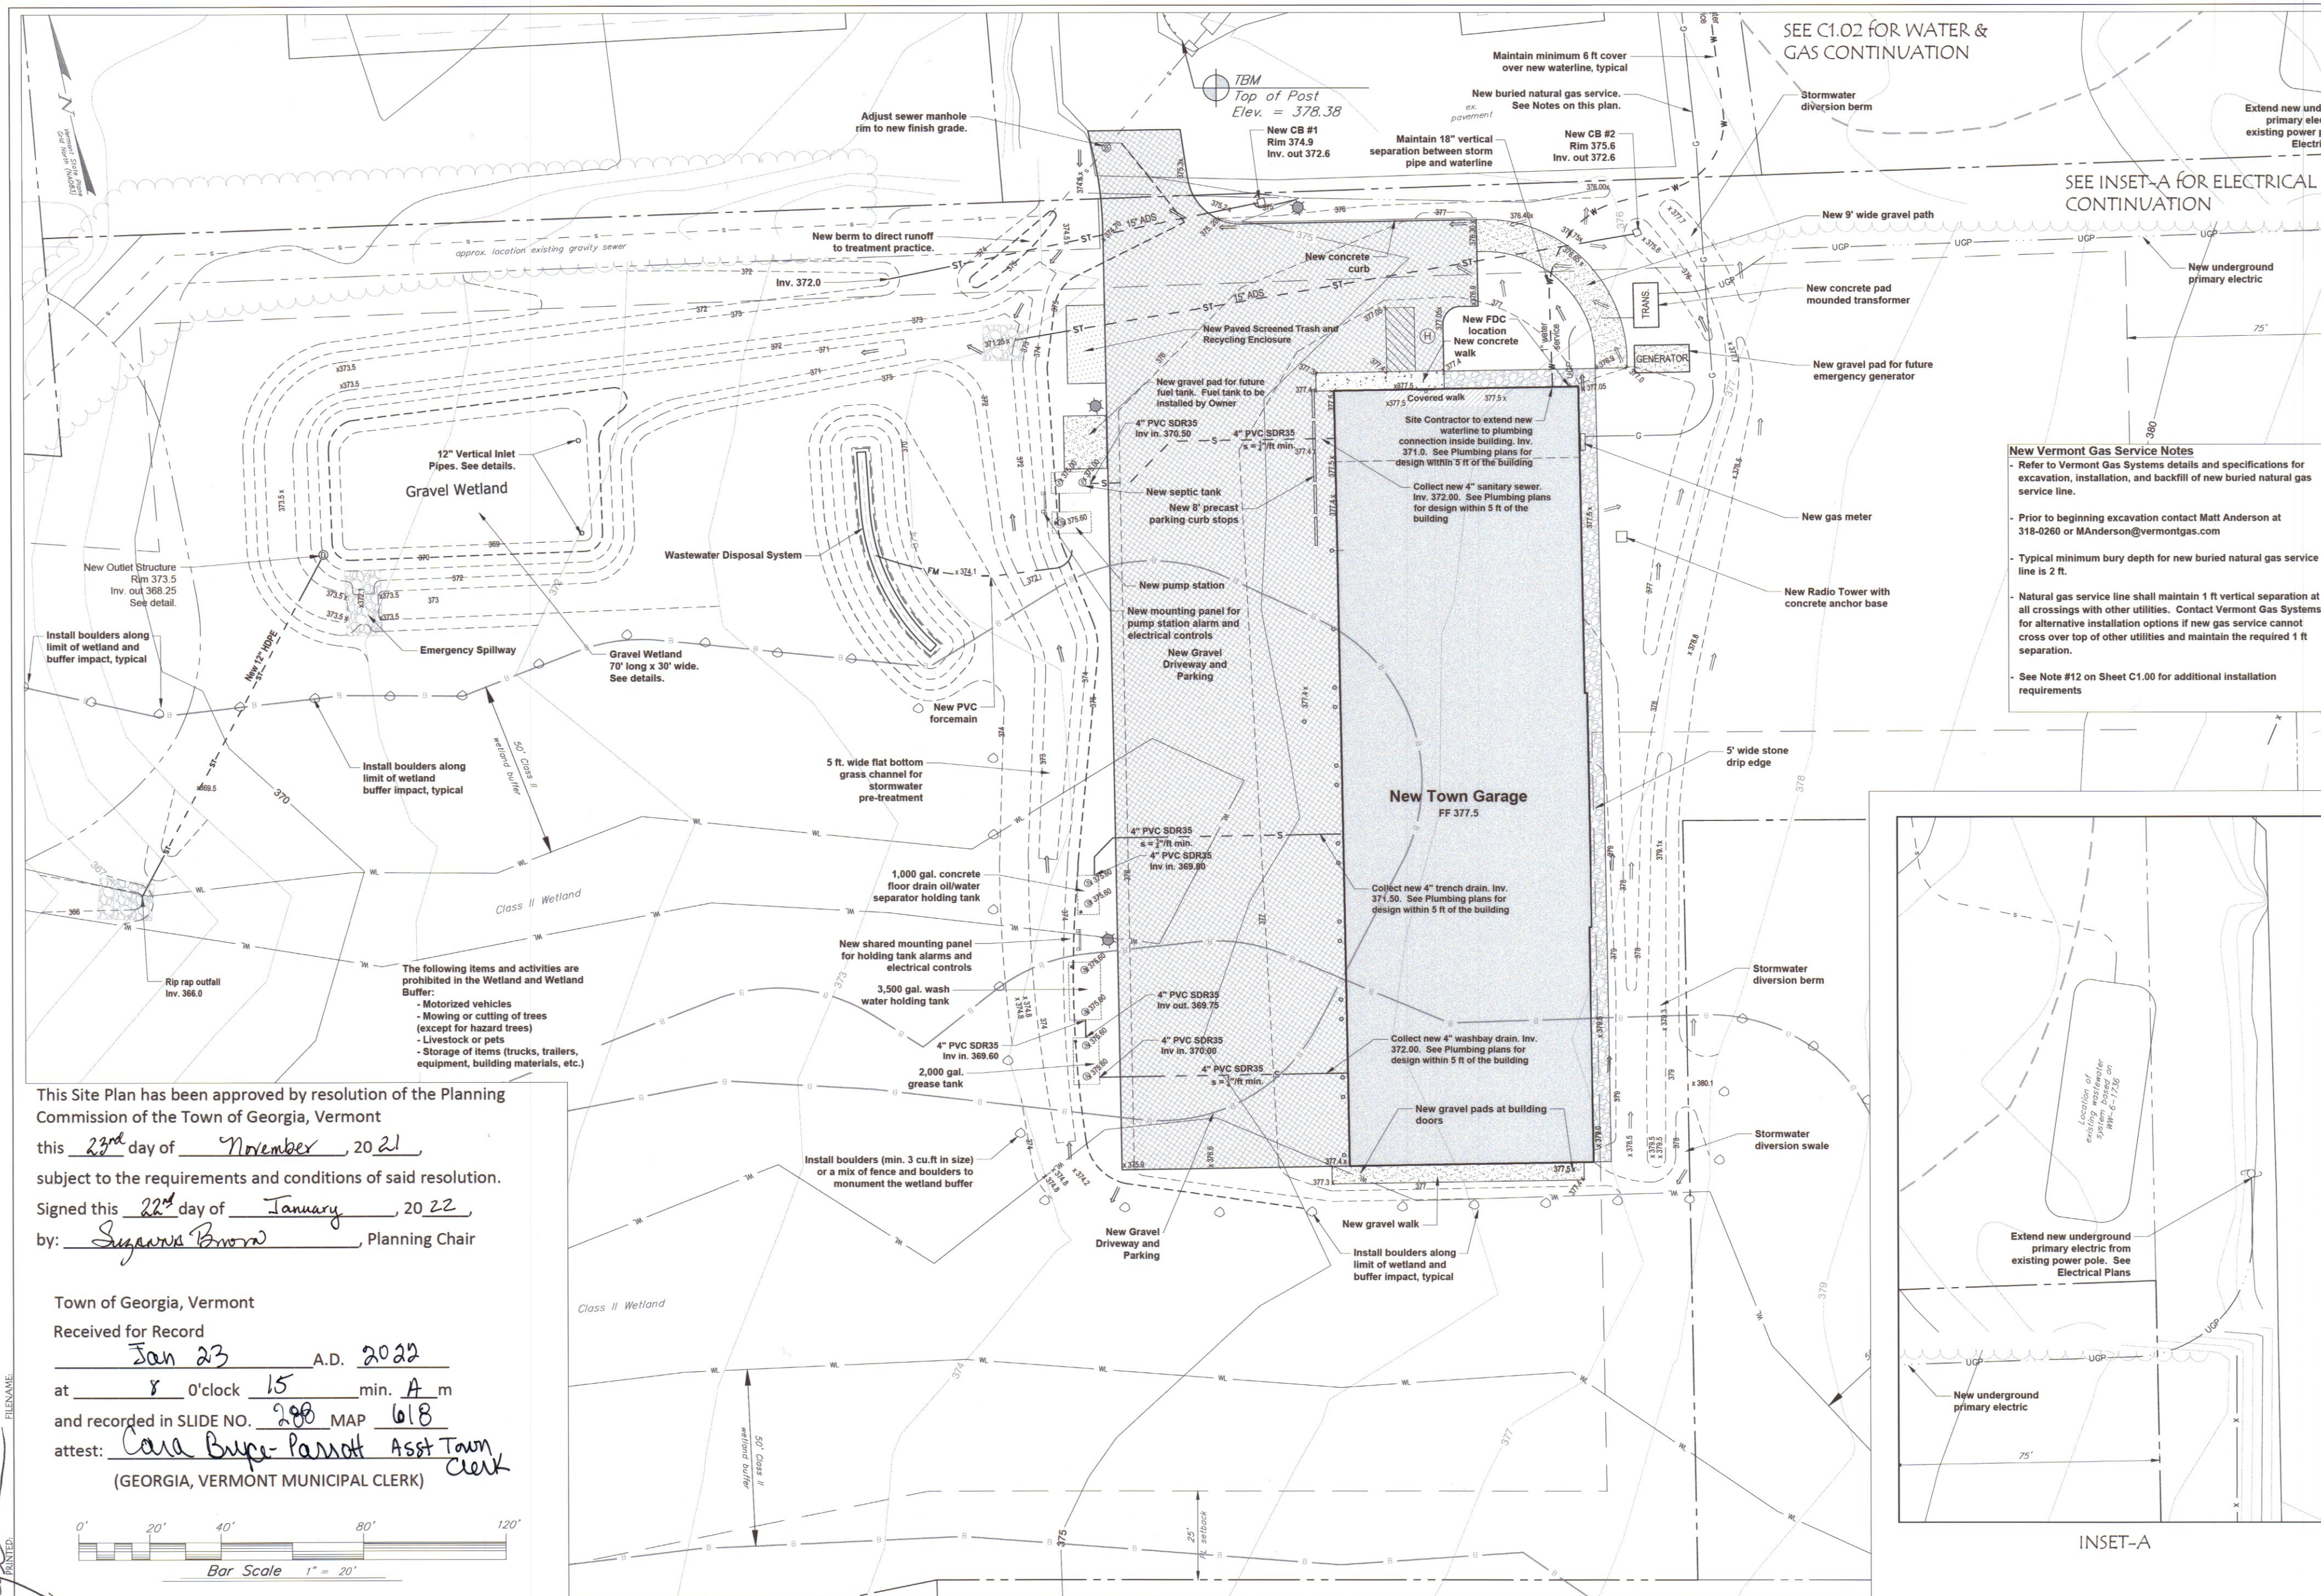


CF fig

FILENAME: PRINTED:

This Site Plan has been approved by resolution of the Planning Commission of the Town of Georgia, Vermont
 this 23rd day of November, 2021
 subject to the requirements and conditions of said resolution.
 Signed this 22nd day of January, 2022
 by: Suzanne Brown, Planning Chair

Town of Georgia, Vermont
 Received for Record
Jan 23 A.D. 2022
 at 8 O'clock 15 min. A m
 and recorded in SLIDE NO. 288 MAP 618
 attest: Cara Bruce-Panoff Asst Town Clerk
 (GEORGIA, VERMONT MUNICIPAL CLERK)

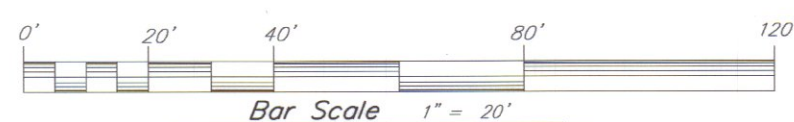

New Vermont Gas Service Notes
 - Refer to Vermont Gas Systems details and specifications for excavation, installation, and backfill of new buried natural gas service line.
 - Prior to beginning excavation contact Matt Anderson at 318-0260 or MAnderson@vermontgas.com
 - Typical minimum bury depth for new buried natural gas service line is 2 ft.
 - Natural gas service line shall maintain 1 ft vertical separation at all crossings with other utilities. Contact Vermont Gas Systems for alternative installation options if new gas service cannot cross over top of other utilities and maintain the required 1 ft separation.
 - See Note #12 on Sheet C1.00 for additional installation requirements

Wiemann Lamphere
 ARCHITECT

525 Hercules Drive
 Suite Two
 Colchester, VT 05446
 802.655.5020
 802.622.6567
 wiemannlamphere.com

KREBS & LANSING
 CONSULTING ENGINEERS
 164 Main Street, Suite 201
 Colchester, Vermont 05446
 P: (802) 878-0375
 www.krebsandlansing.com

Town of Georgia
 GEORGIA TOWN GARAGE

DATE	REVISION DESCRIPTION
11/23/21	Planning Commission Conditions

SEPTEMBER 4, 2021
 SCALE: 1" = 20'
 PROJECT NO: 2021-001
 DRAWN BY: DMR
 CHECKED BY: [Signature]
 SHEET TITLE: SITE PLAN
 SHEET NUMBER: C1.01