
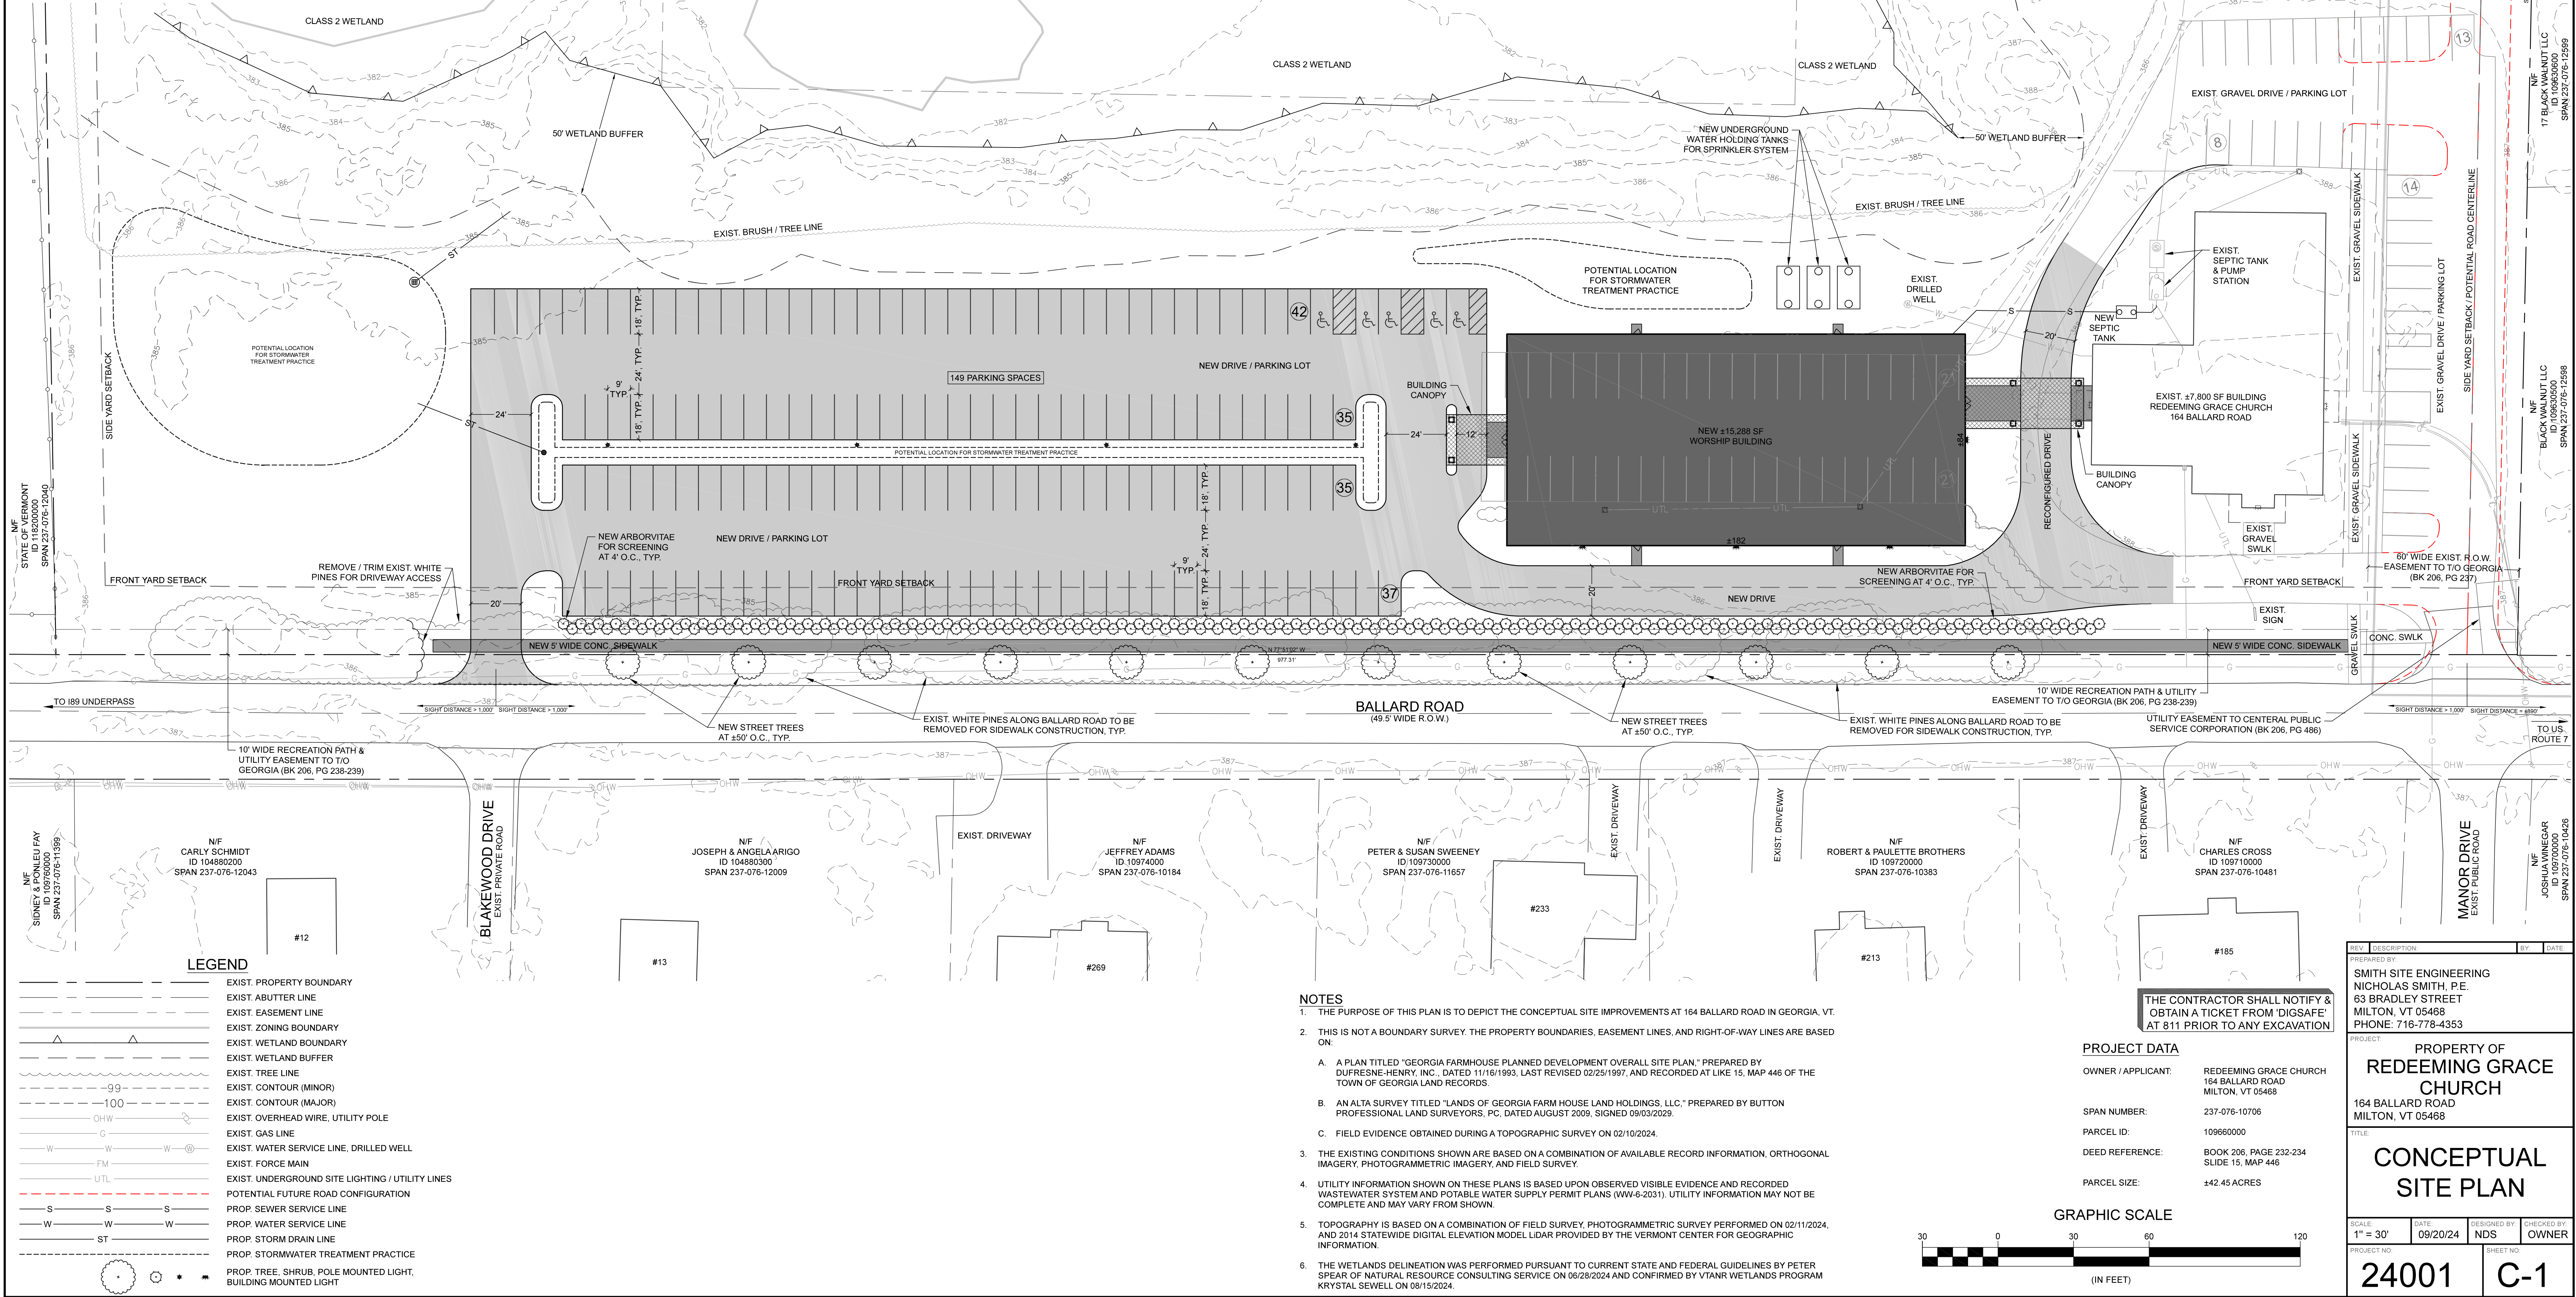


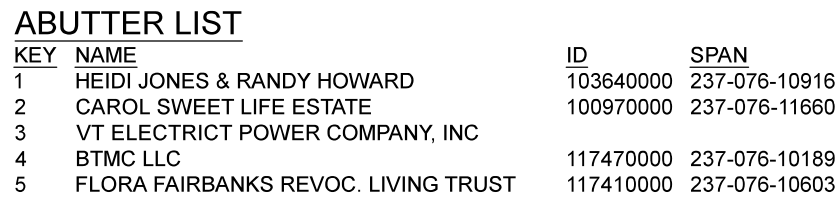

REV	DESCRIPTION	BY	DATE
PREPARED BY: SMITH SITE ENGINEERING NICHOLAS SMITH, P.E. 63 BRADLEY STREET MILTON, VT 05468 PHONE: 716-778-4353			
PROJECT: PROPERTY OF REDEEMING GRACE CHURCH 164 BALLARD ROAD MILTON, VT 05468			
TITLE: CONCEPTUAL SITE PLAN			
SCALE: 1" = 30'	DATE: 09/20/24	DESIGNED BY: NDS	CHECKED BY: OWNER
PROJECT NO: 24001	SHEET NO: C-1		