

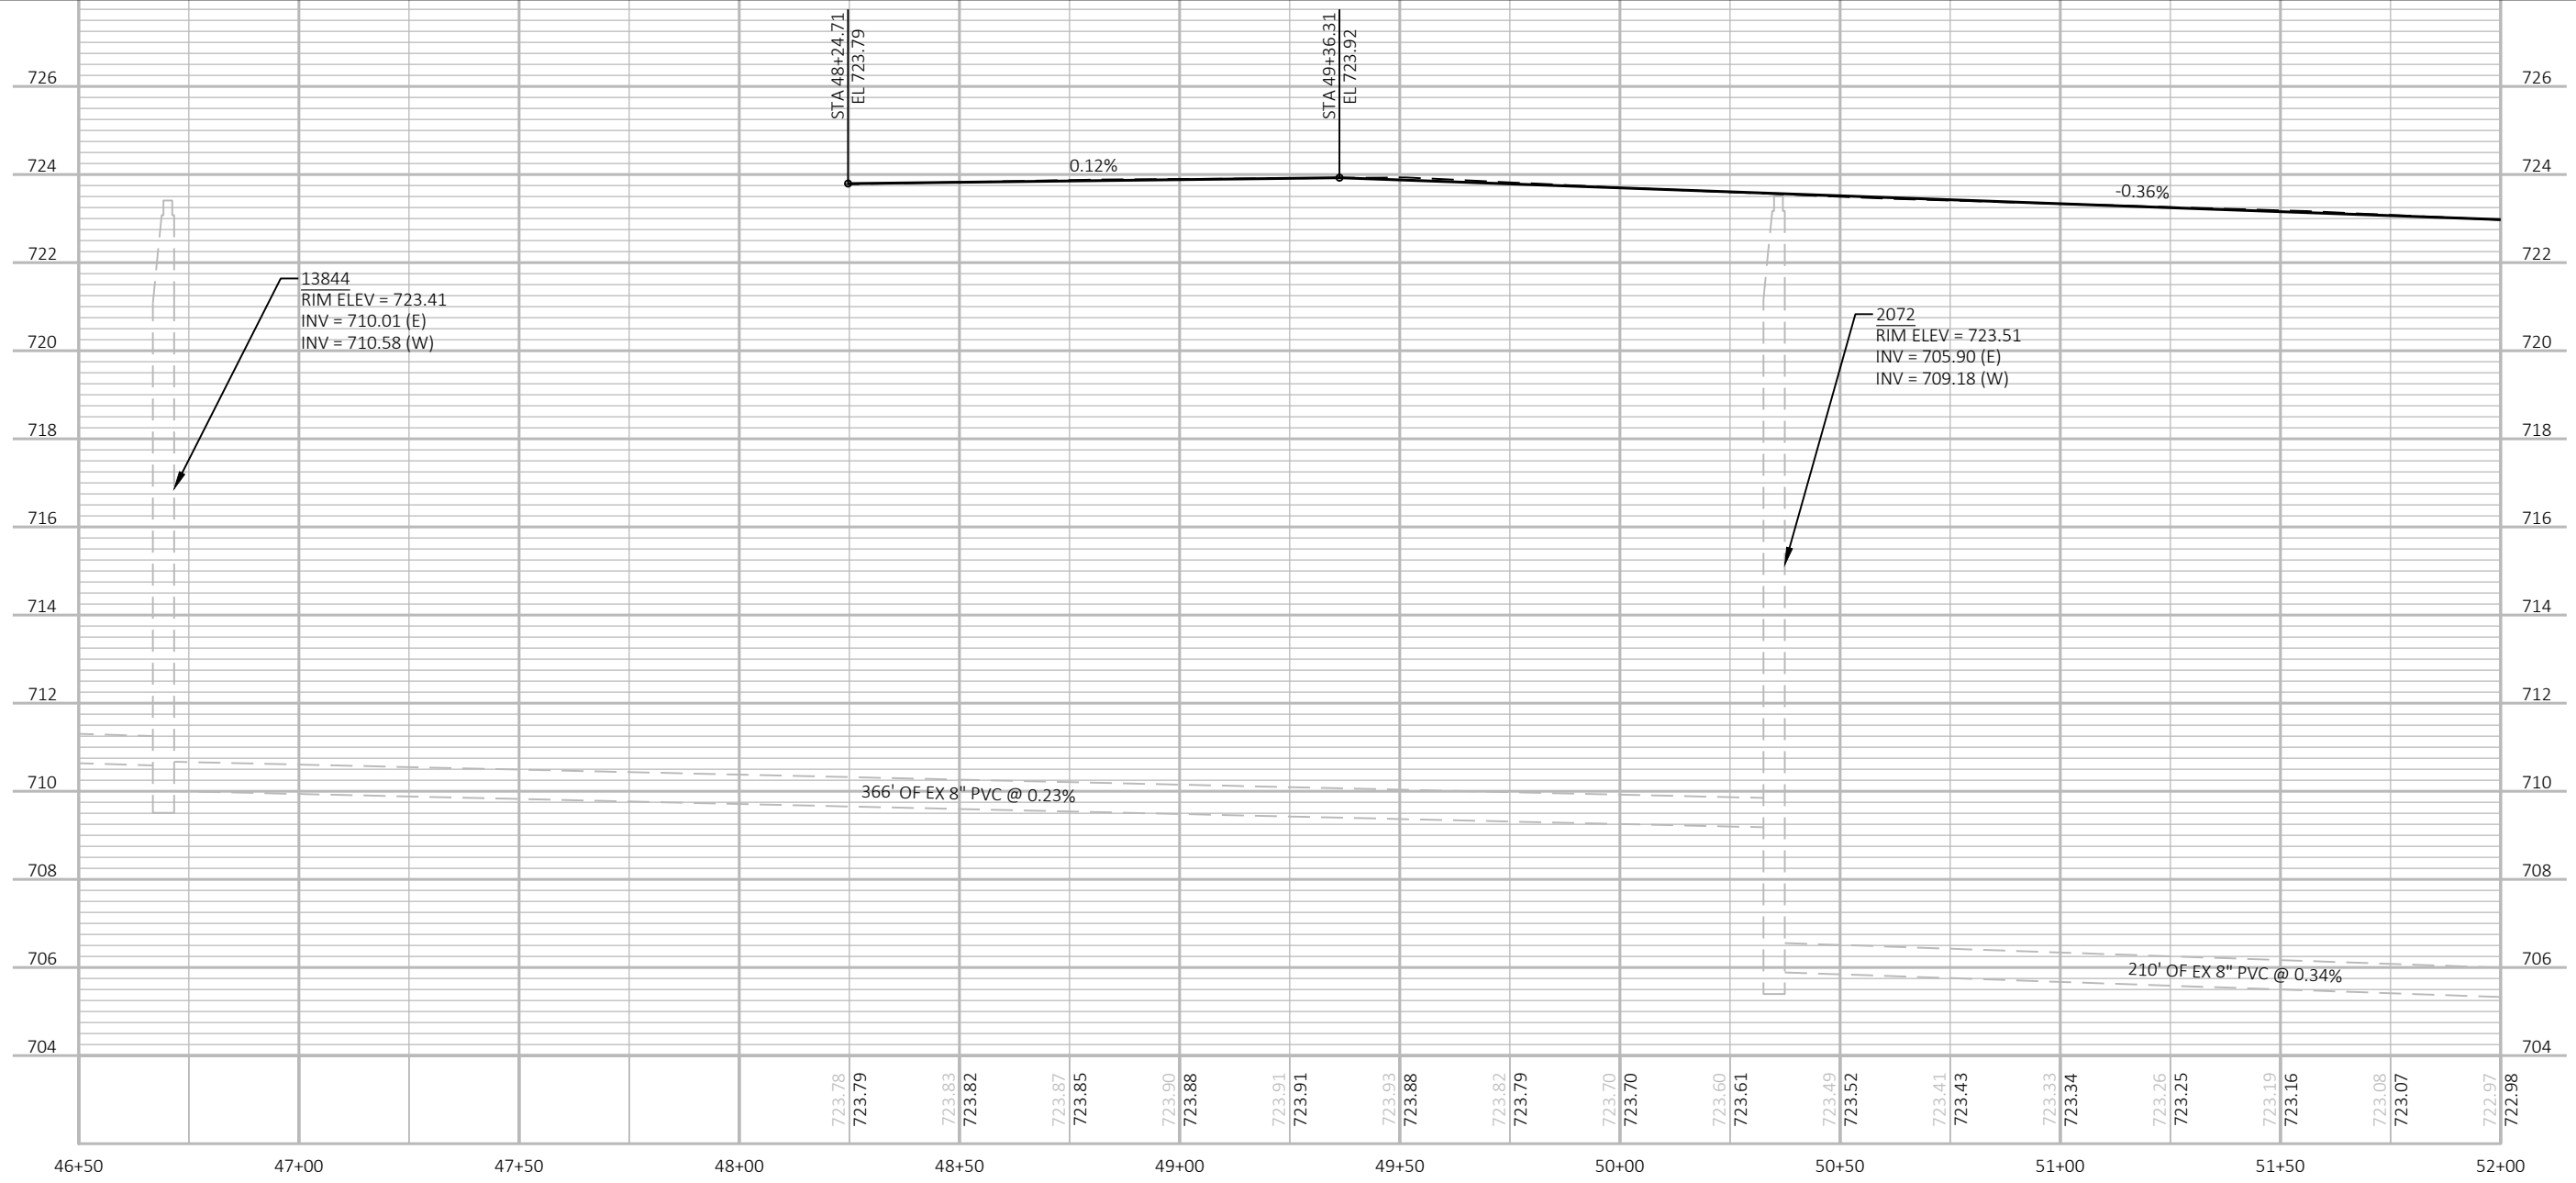
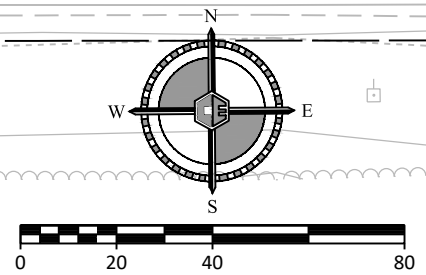
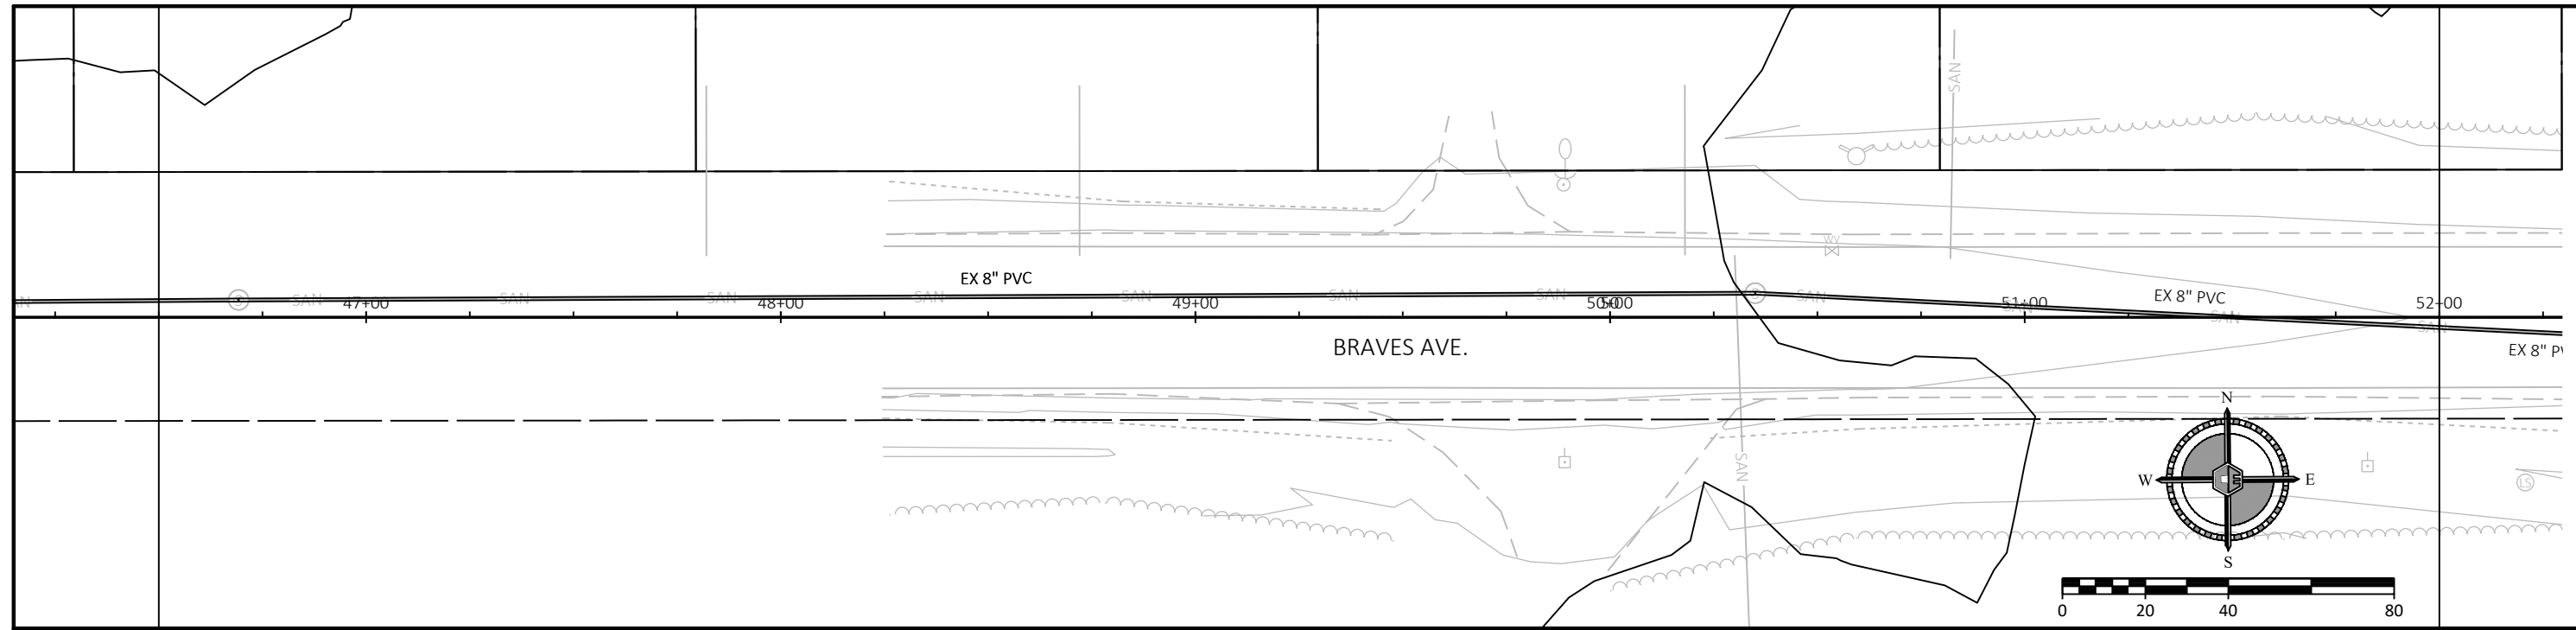
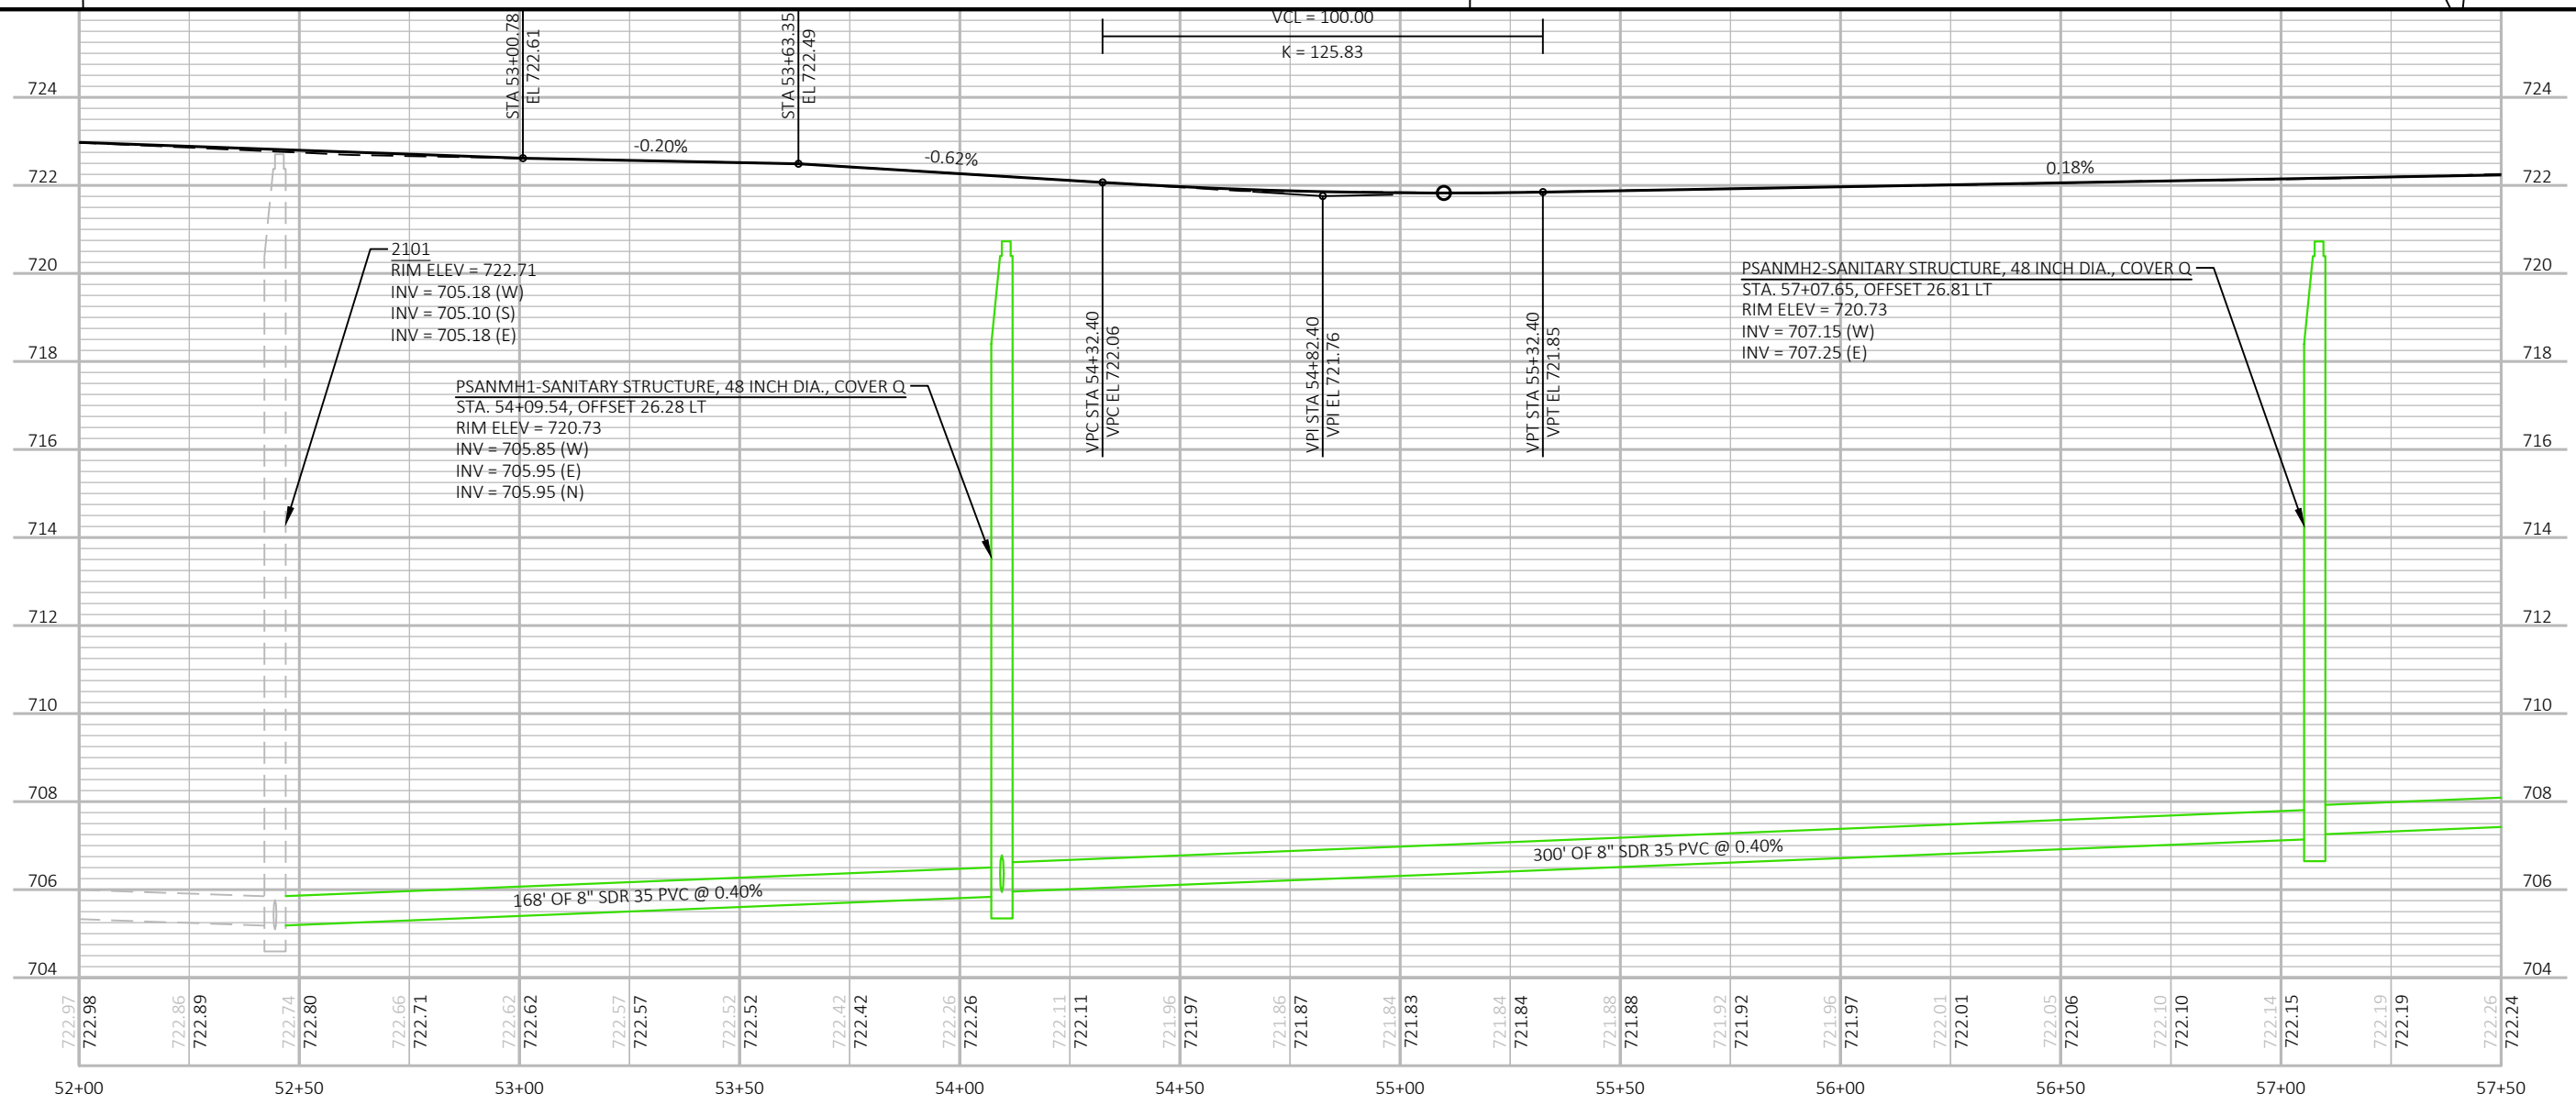


13846  
RIM ELEV = 721.53  
INV = 711.73 (E)  
INV = 711.82 (S)  
INV = 711.89 (N)

375' OF EX 8" PVC @ 0.31%

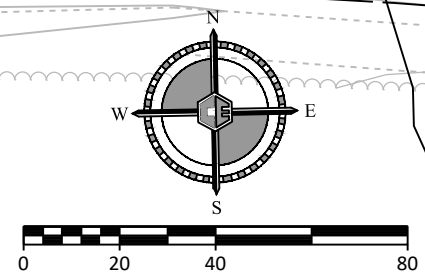

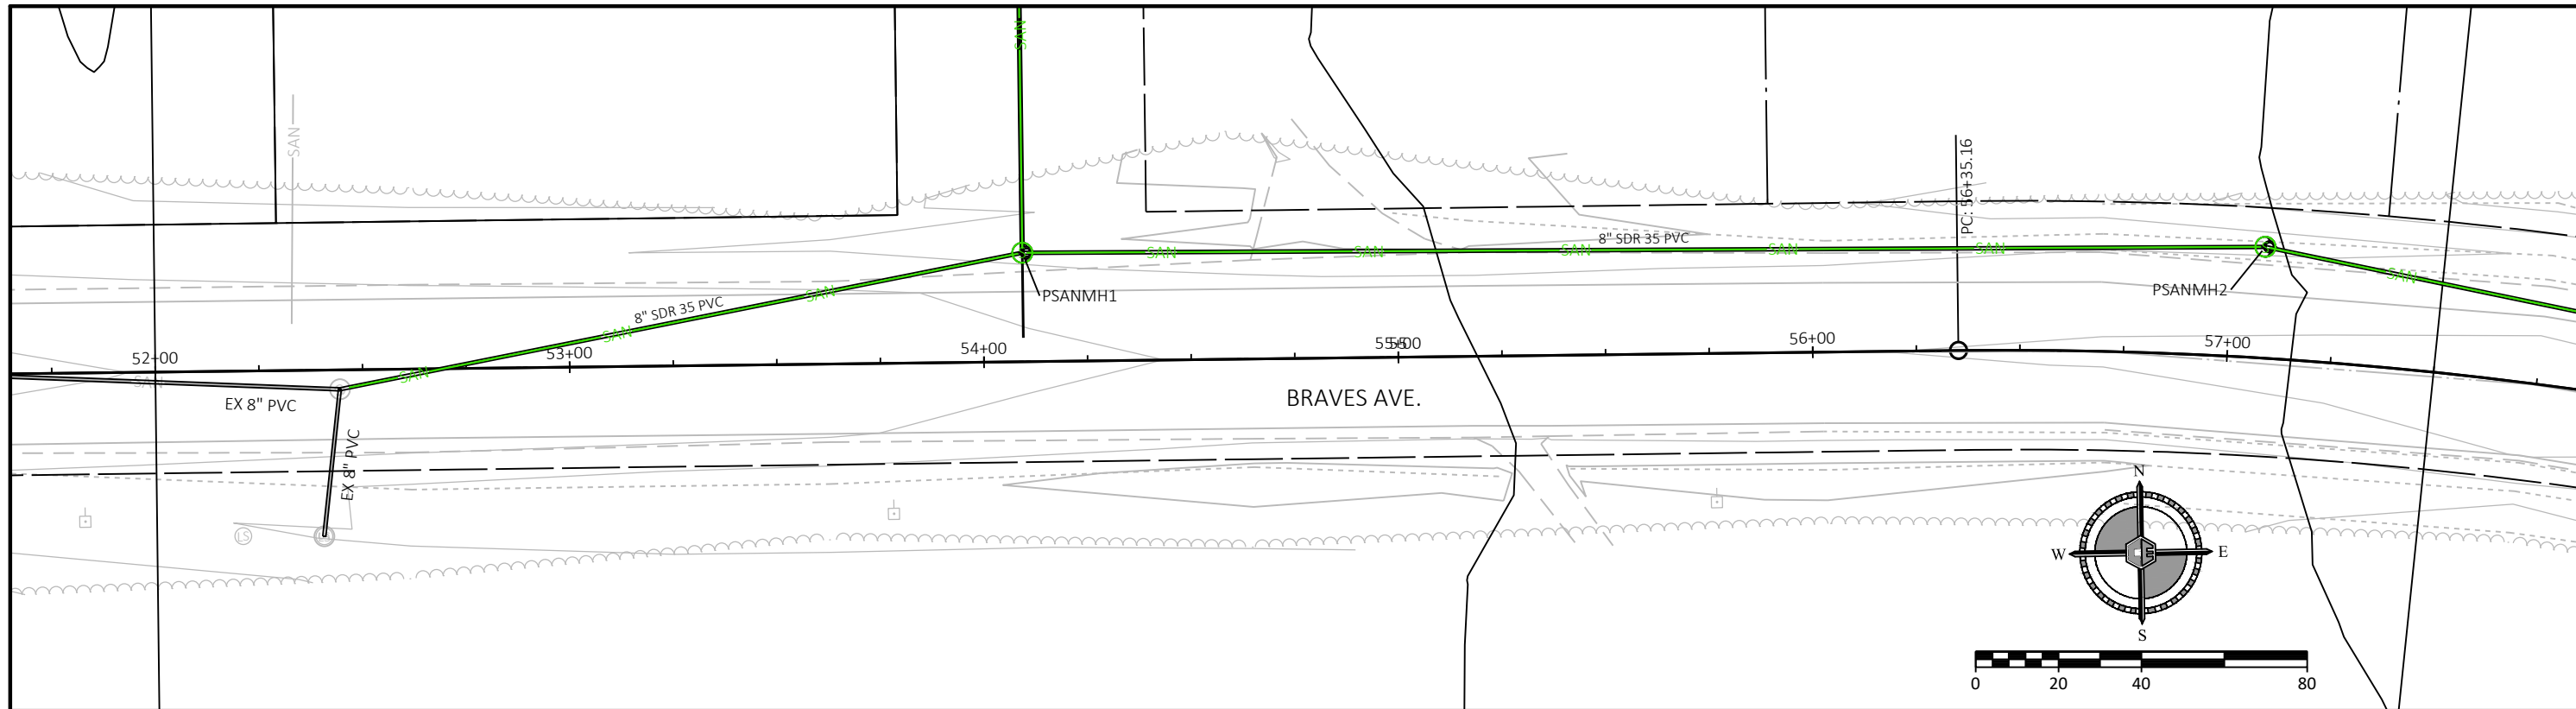

**COLEMAN ENGINEERING COMPANY**  
 IRON MOUNTAIN • IRONWOOD • GREEN BAY  
 www.coleman-engineering.com

**PLAN AND PROFILE SHEET**  
**STA. XX+XX TO XX+XX**



**CITY OF GLADSTONE**  
**BRAVES AVE. UTILITY PROJECT**



SURVEYED BY: CEC  
 DRAWN BY: Jeff Gilroy  
 DATE: 1/11/24

CAD DRAWING: 230830\_PP  
 CAD PROJECT: CADXXXXX  
 XXX




5




DRAWING NO.

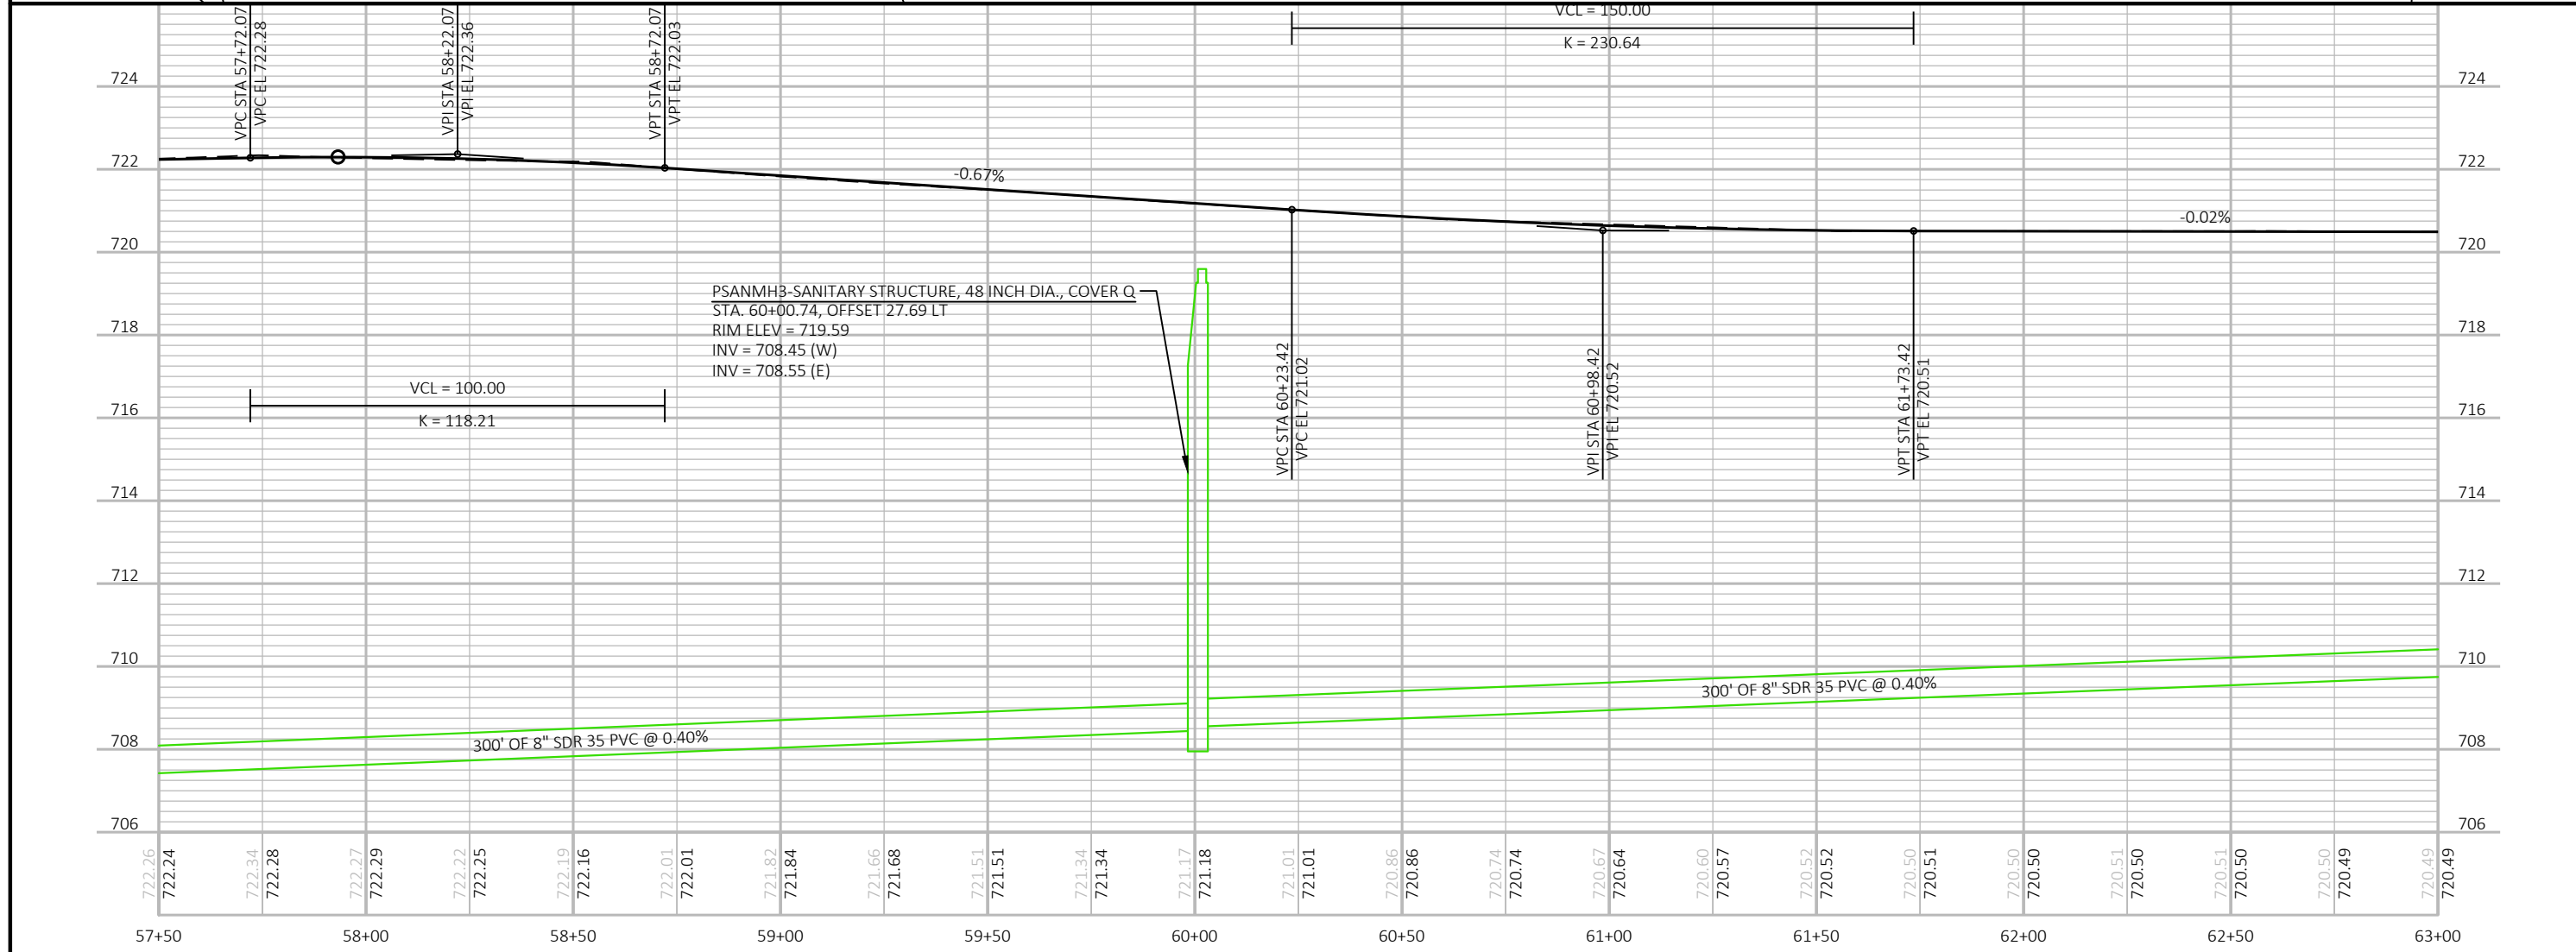
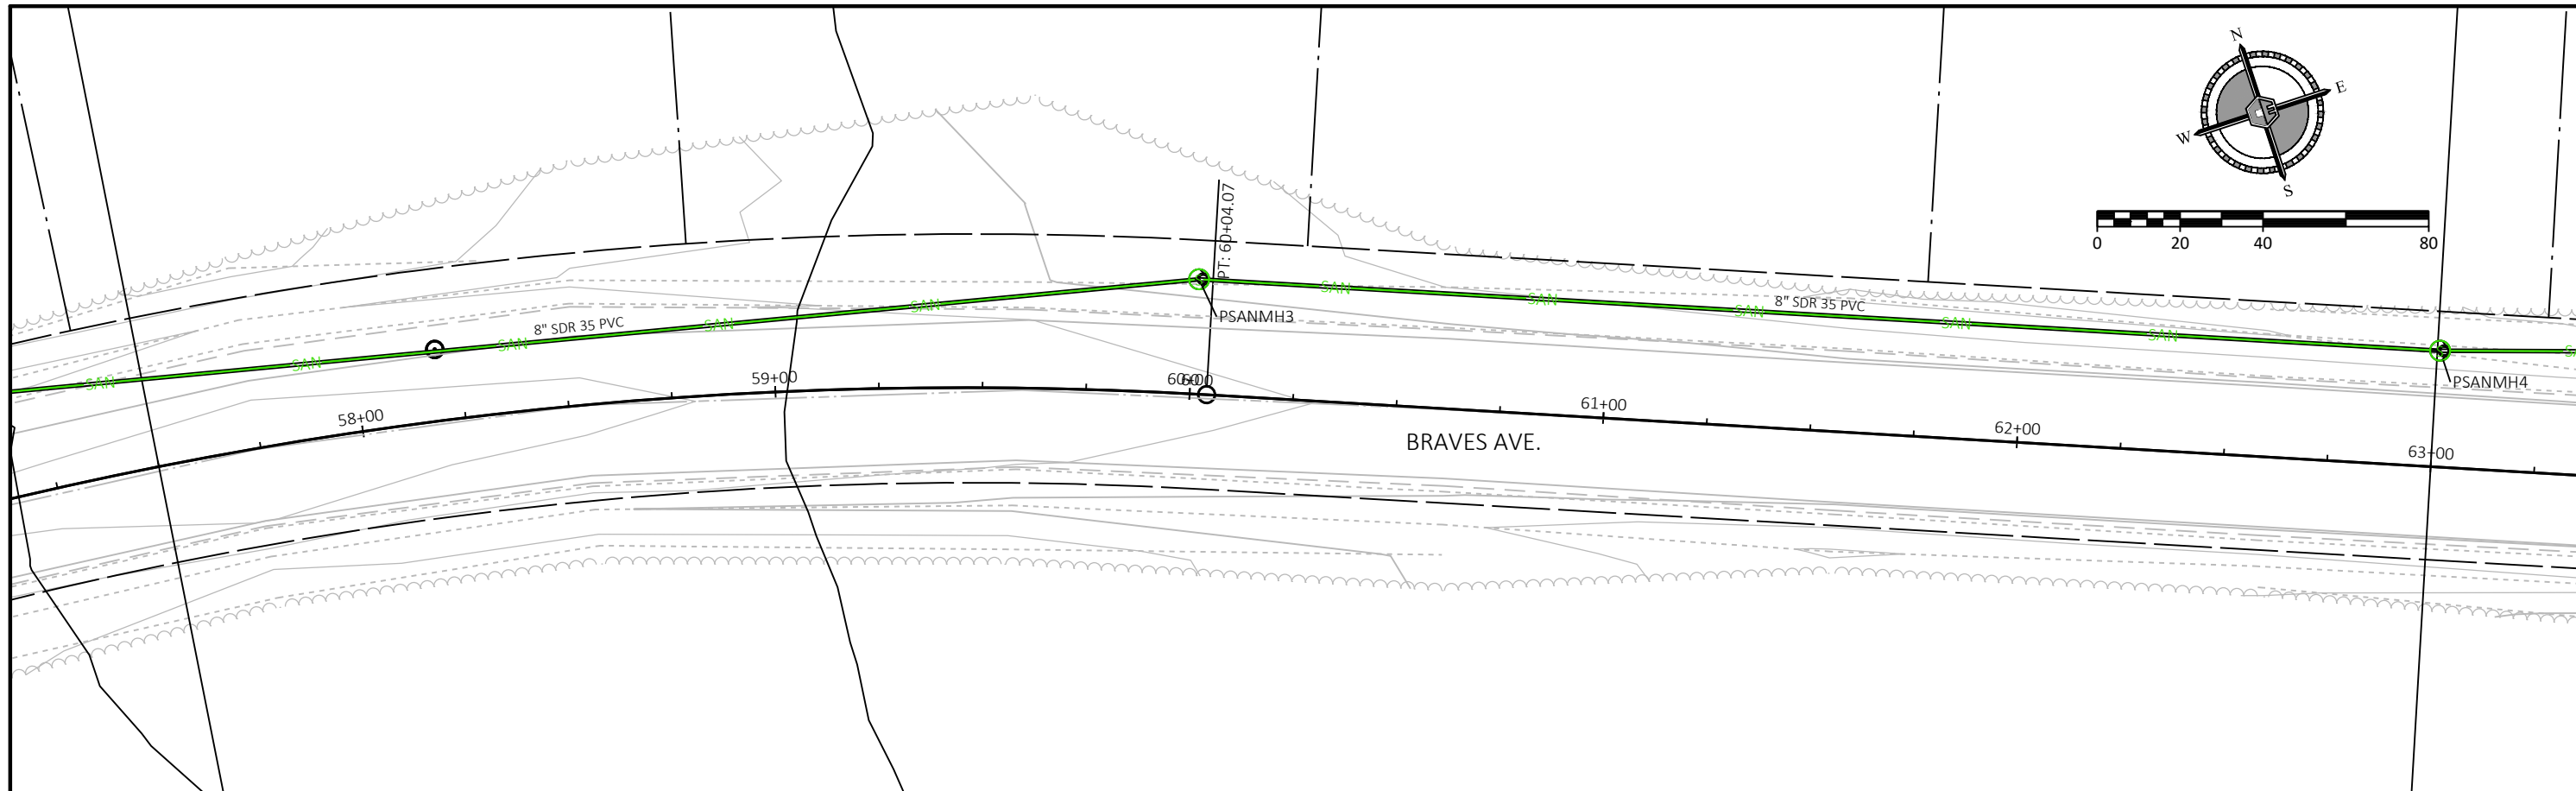


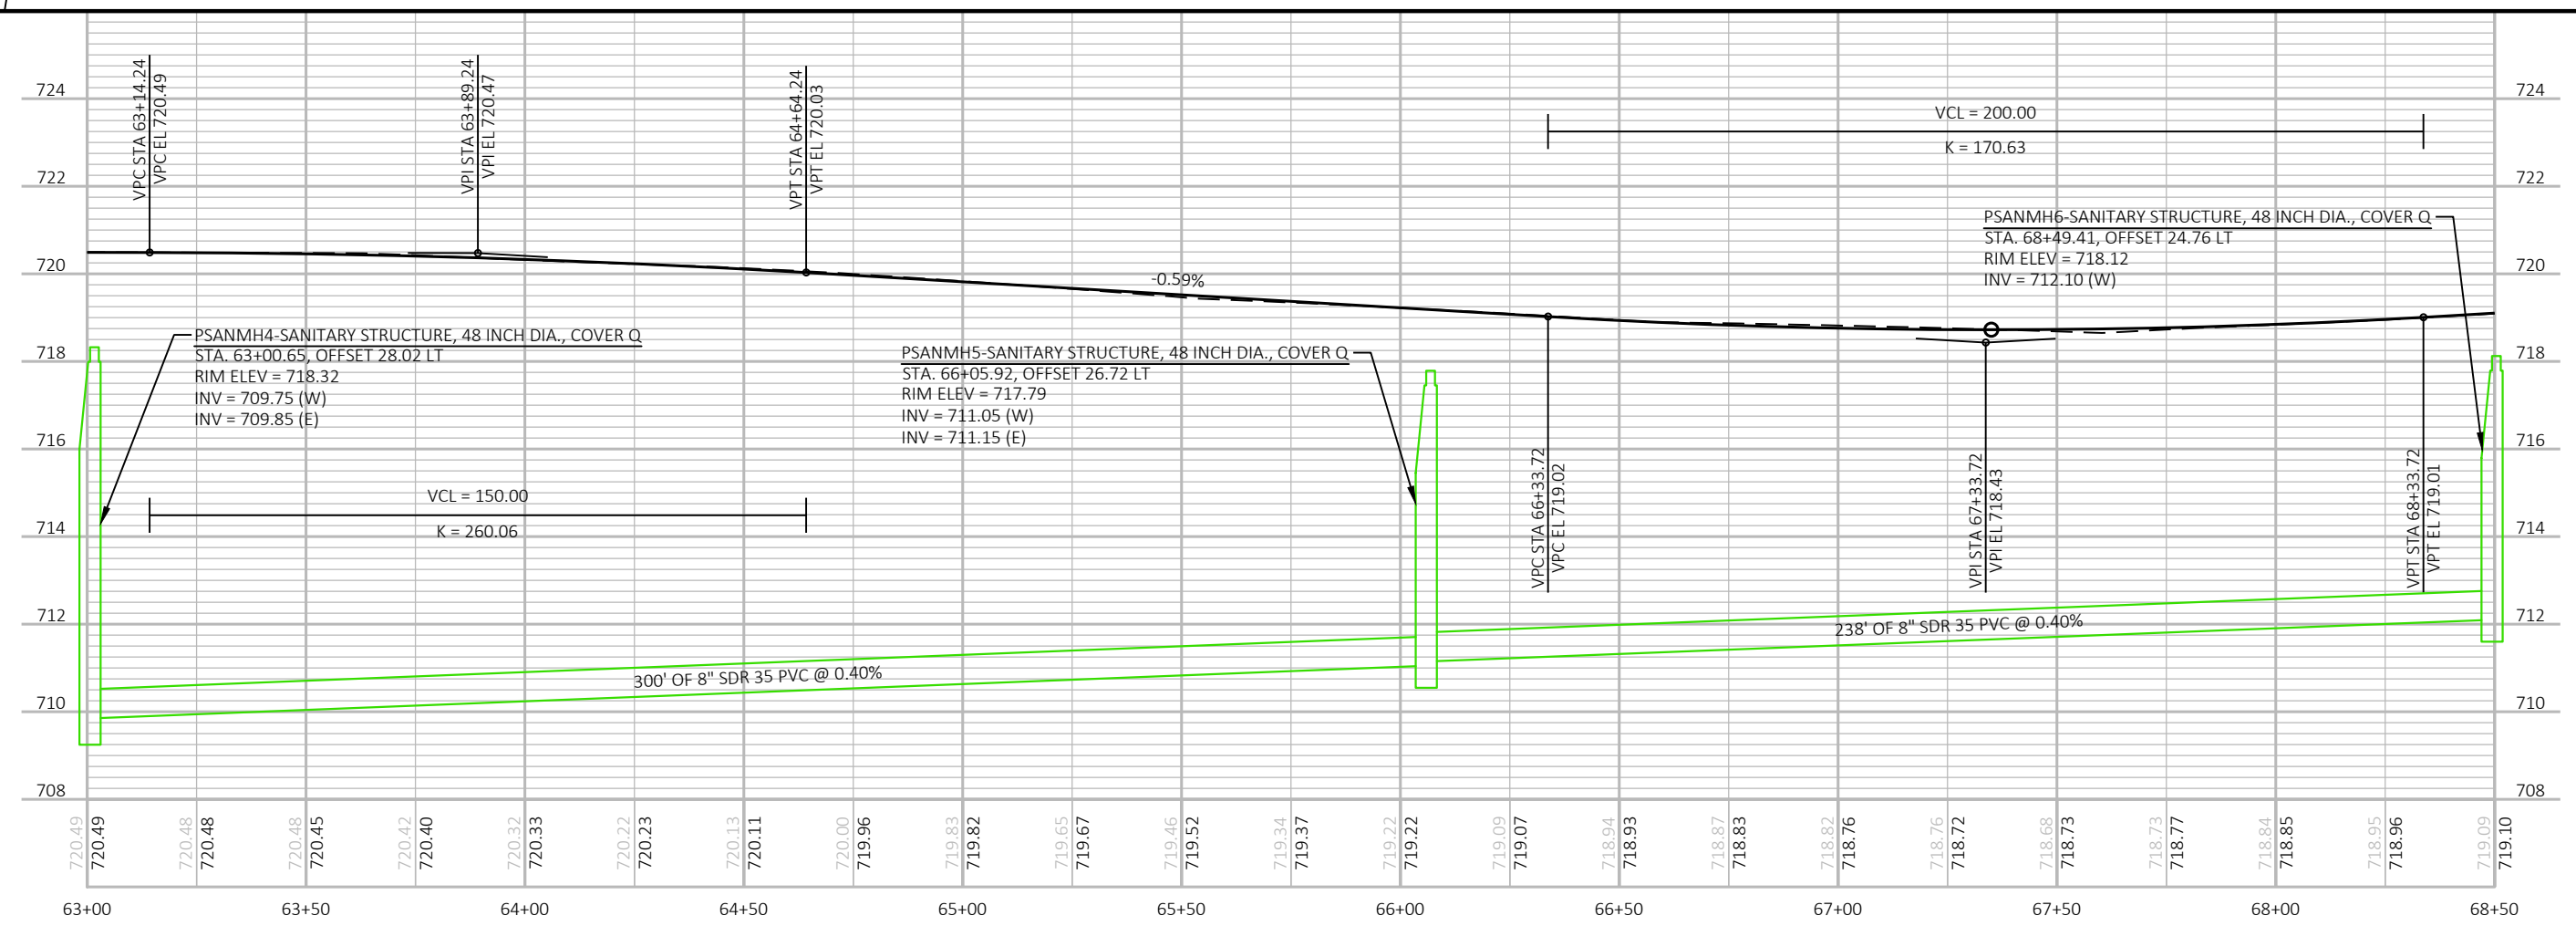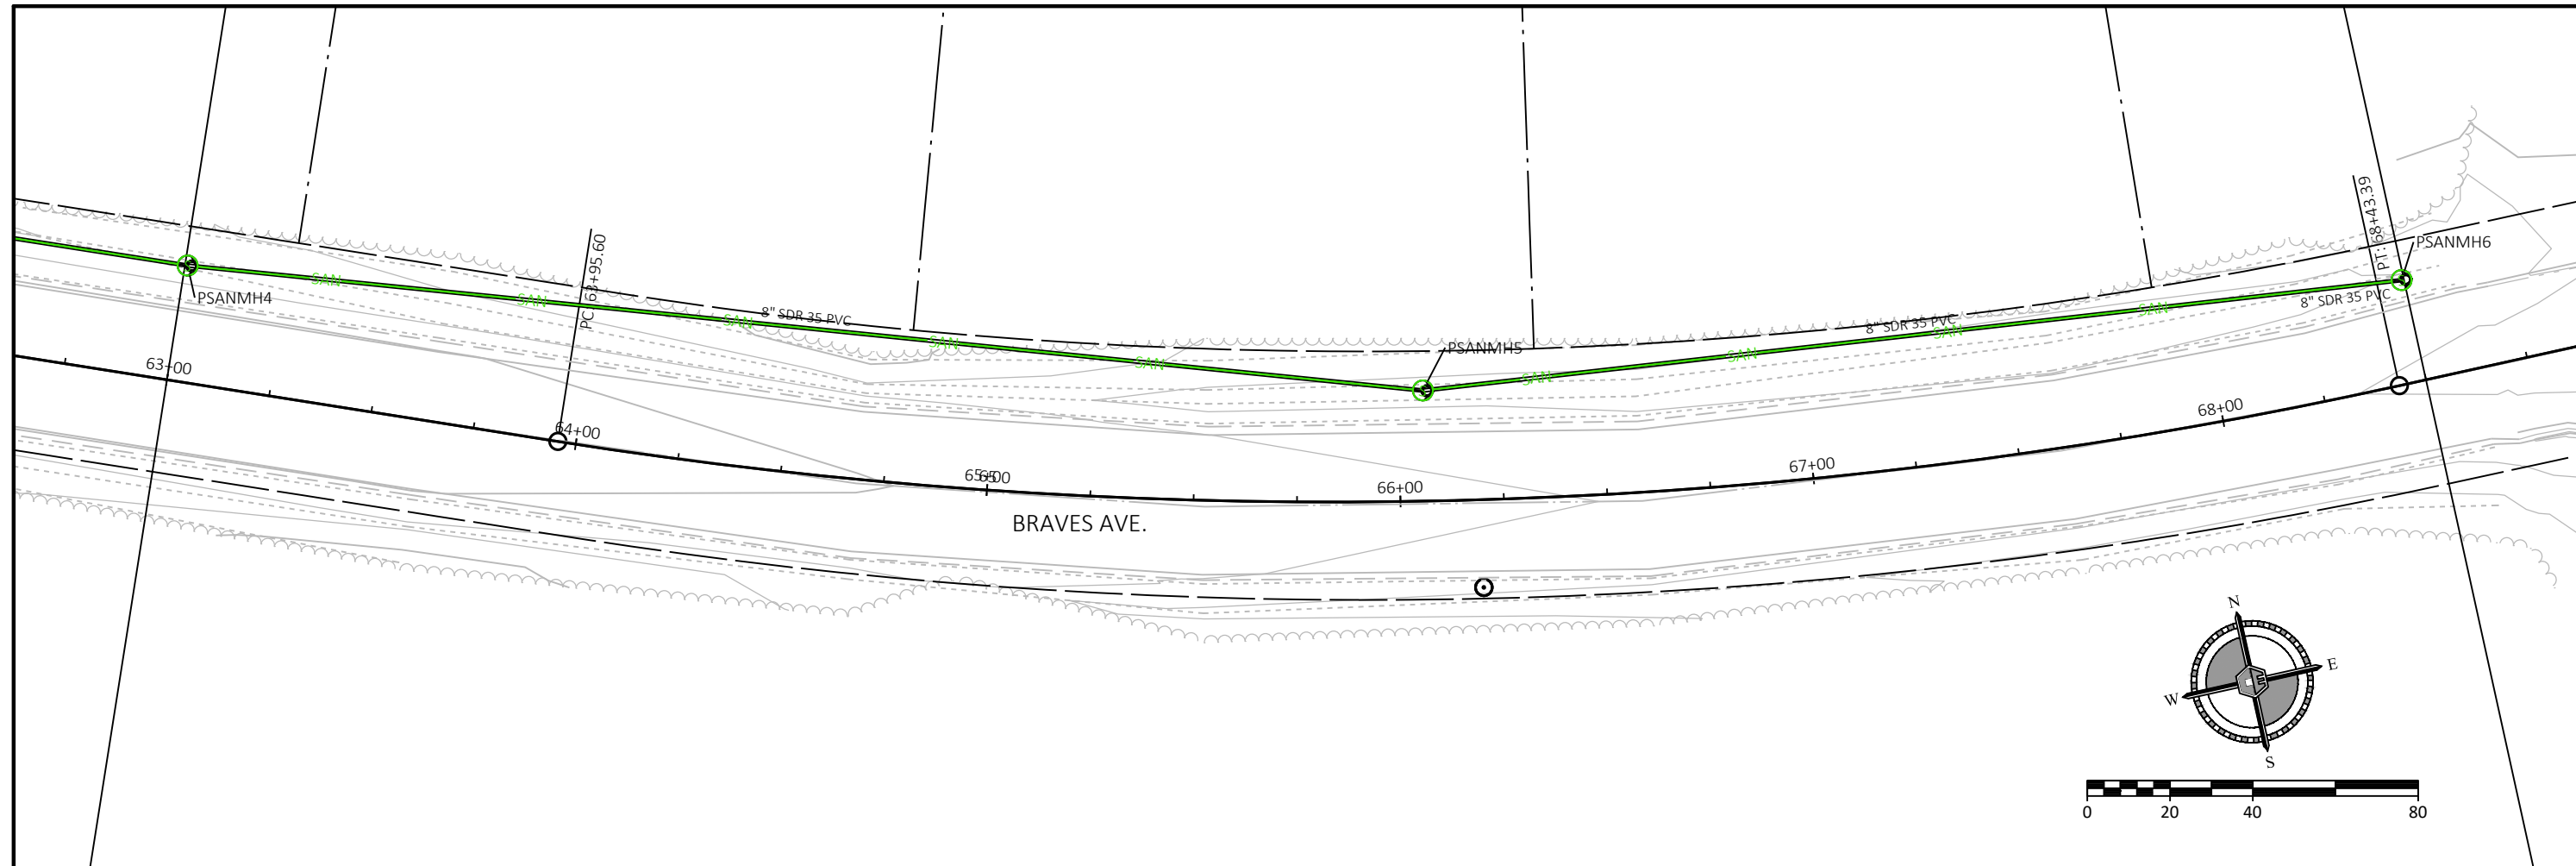






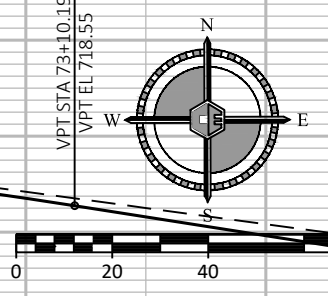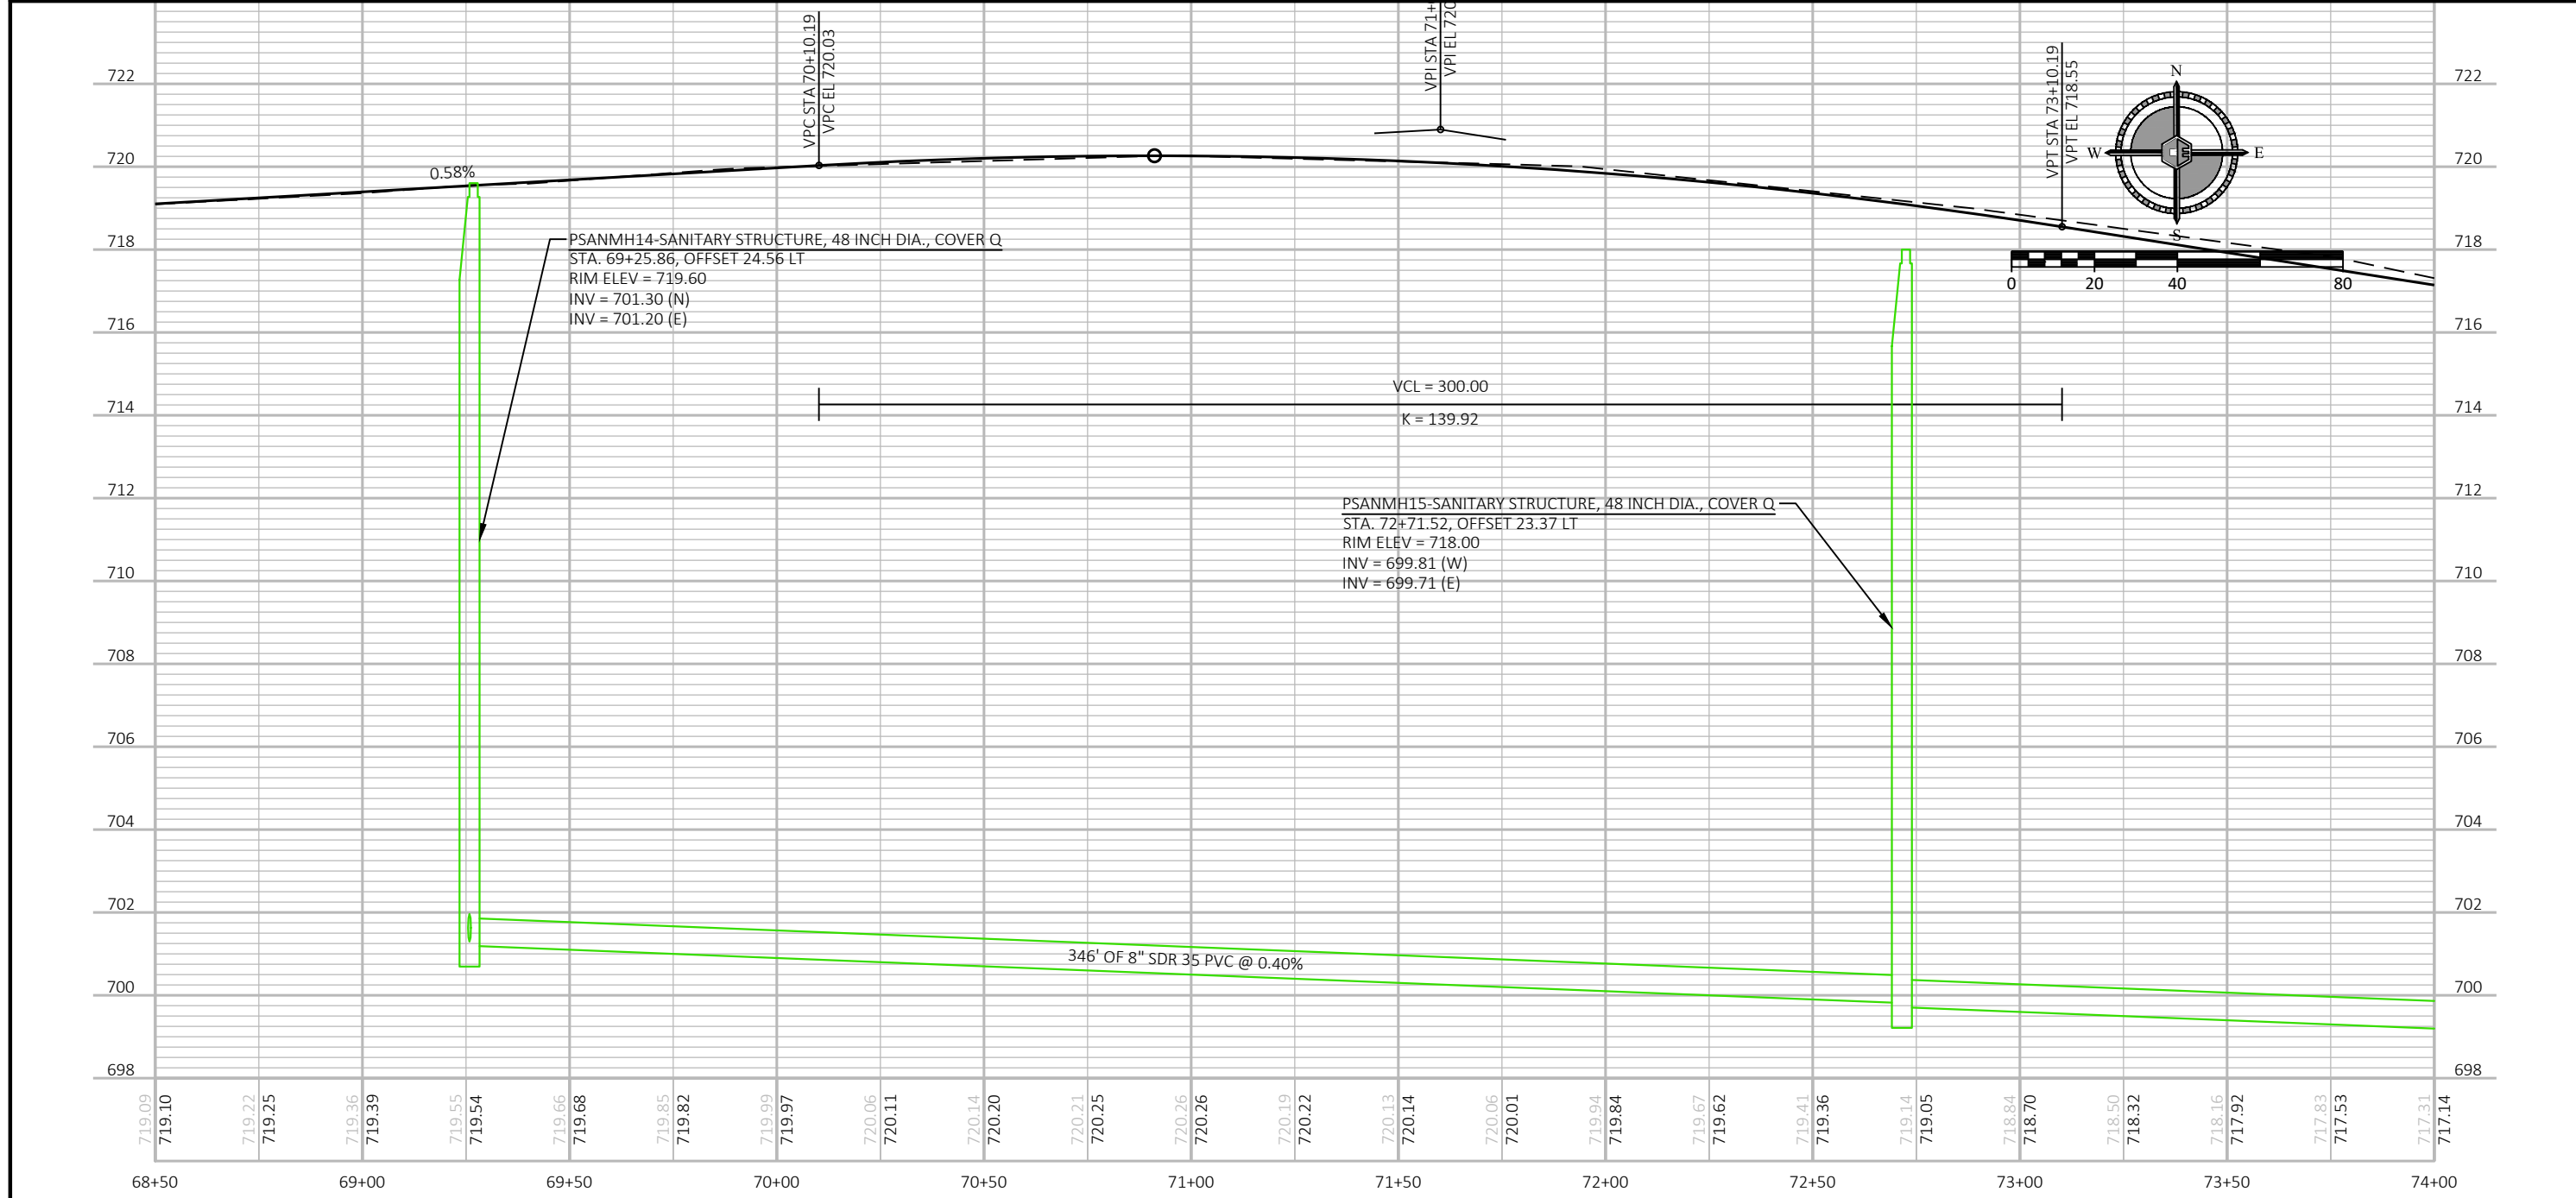
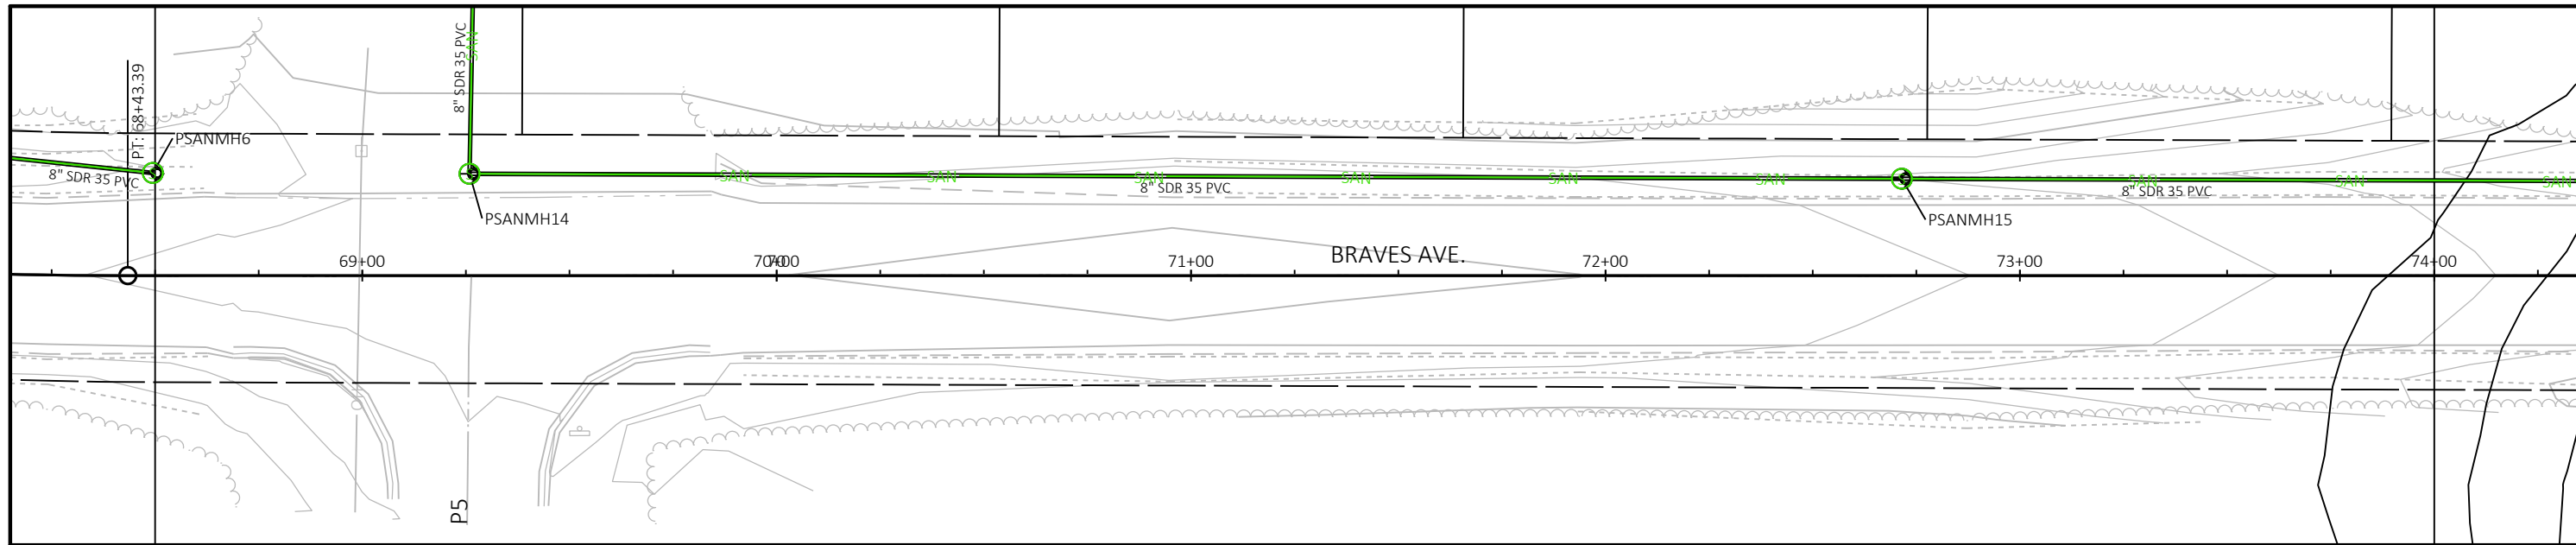


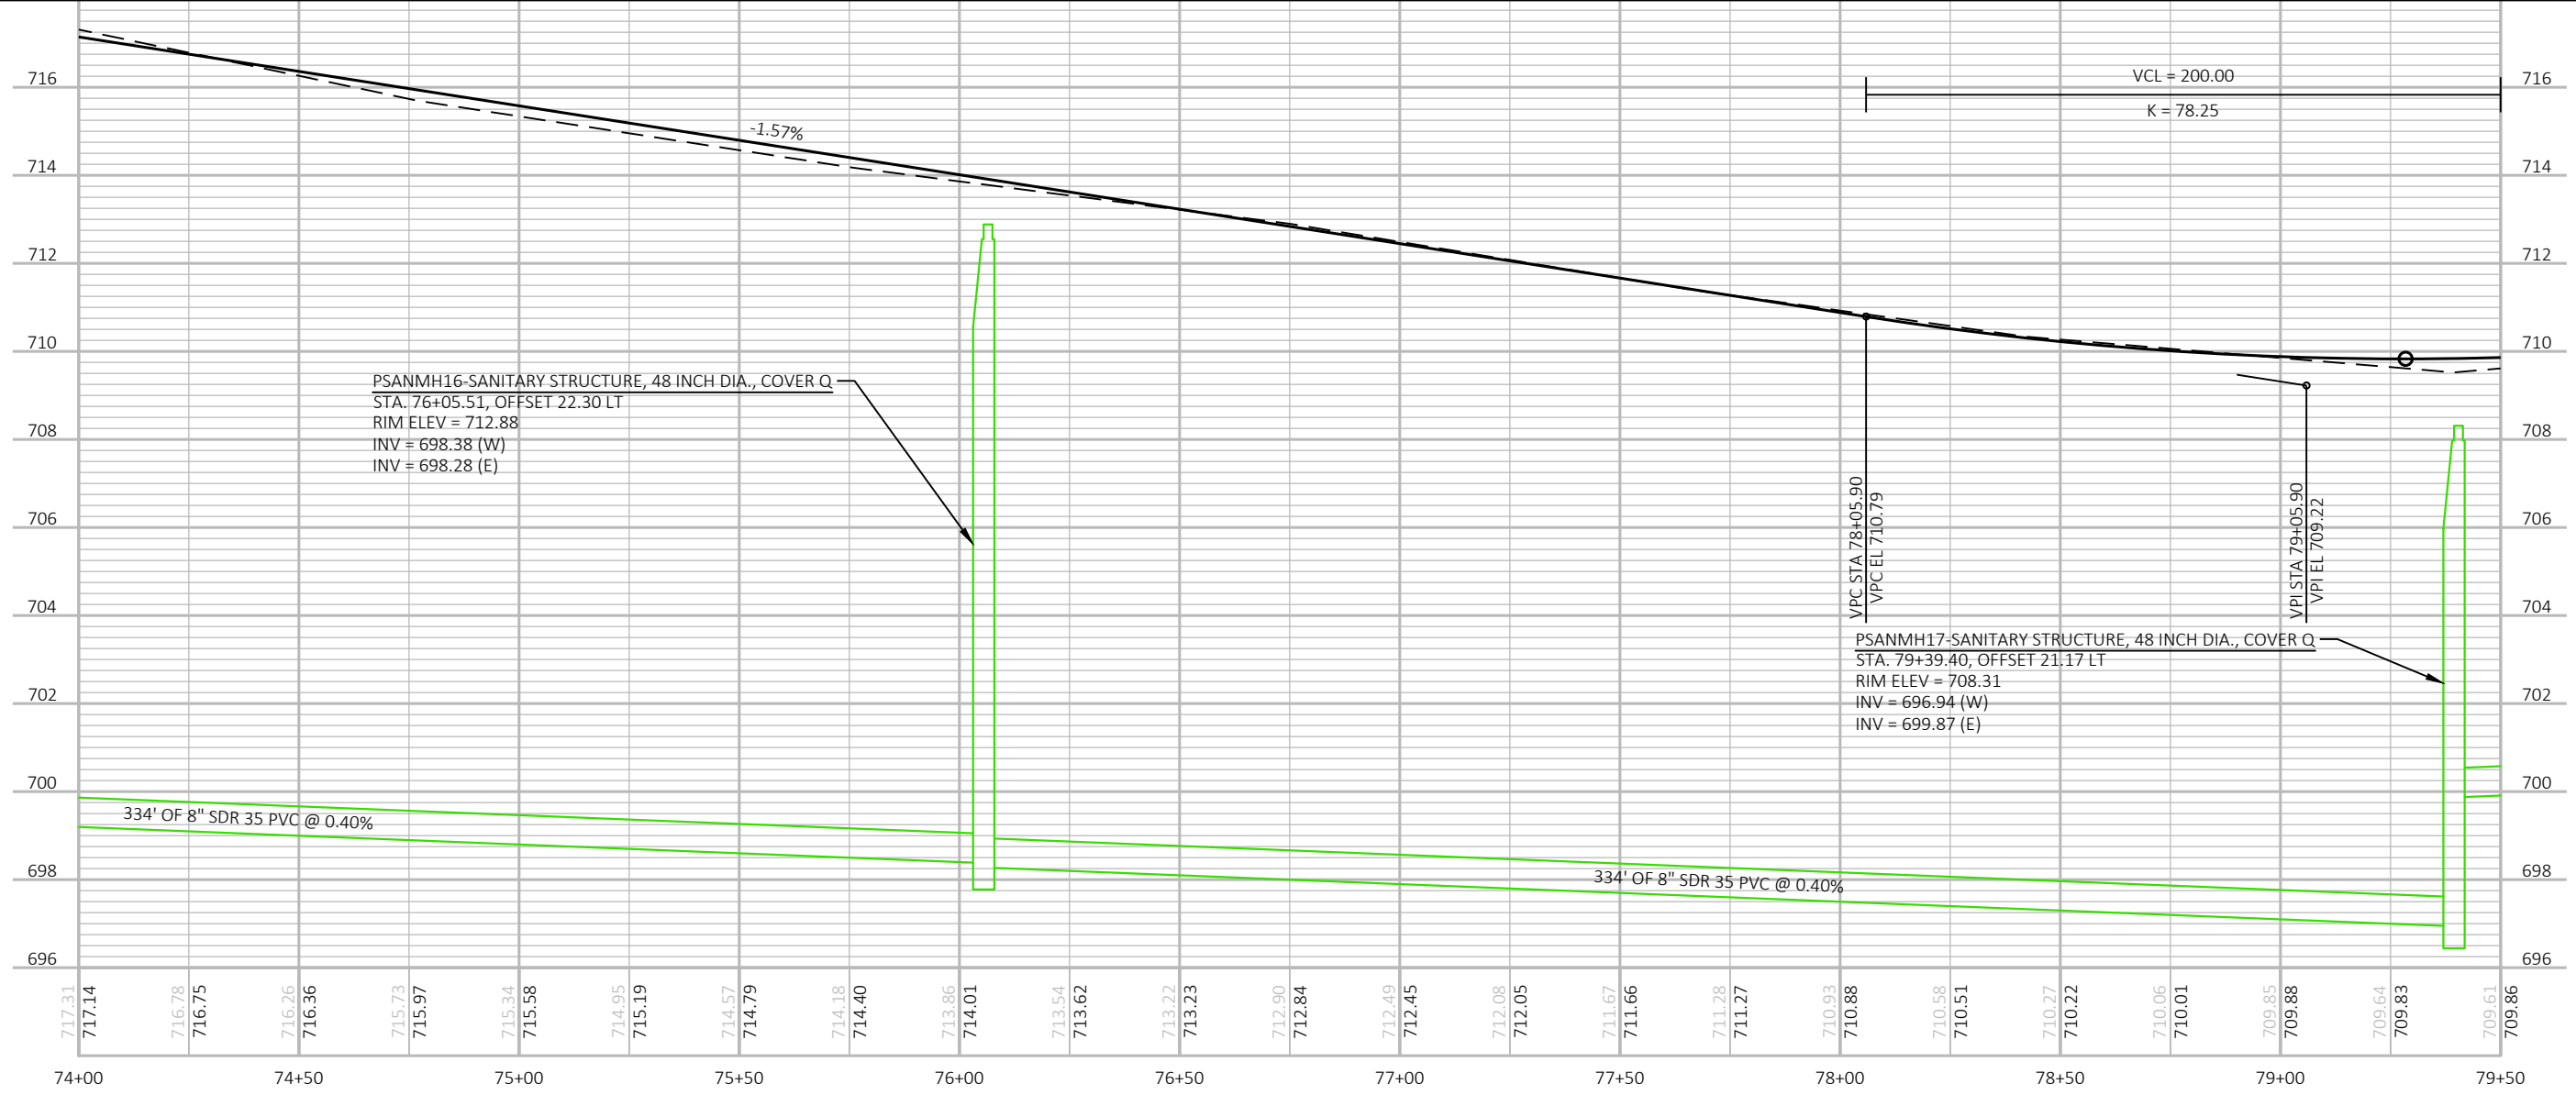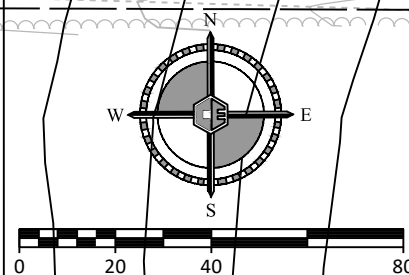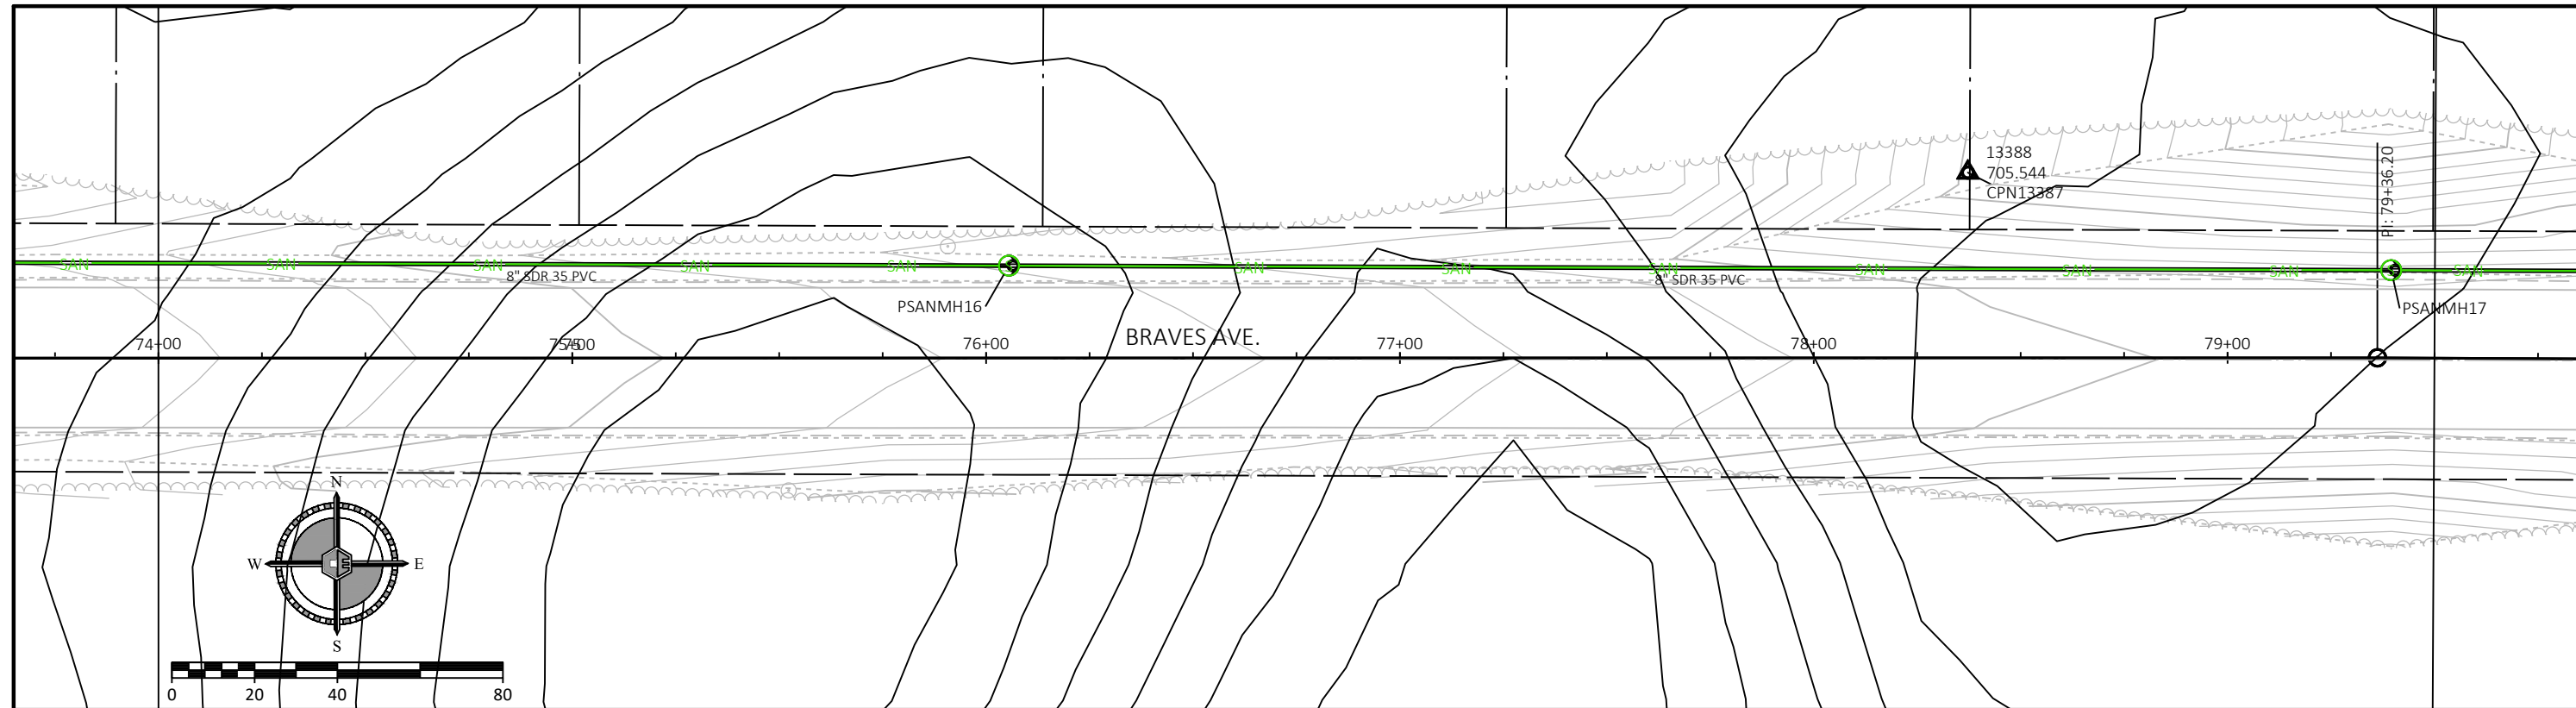

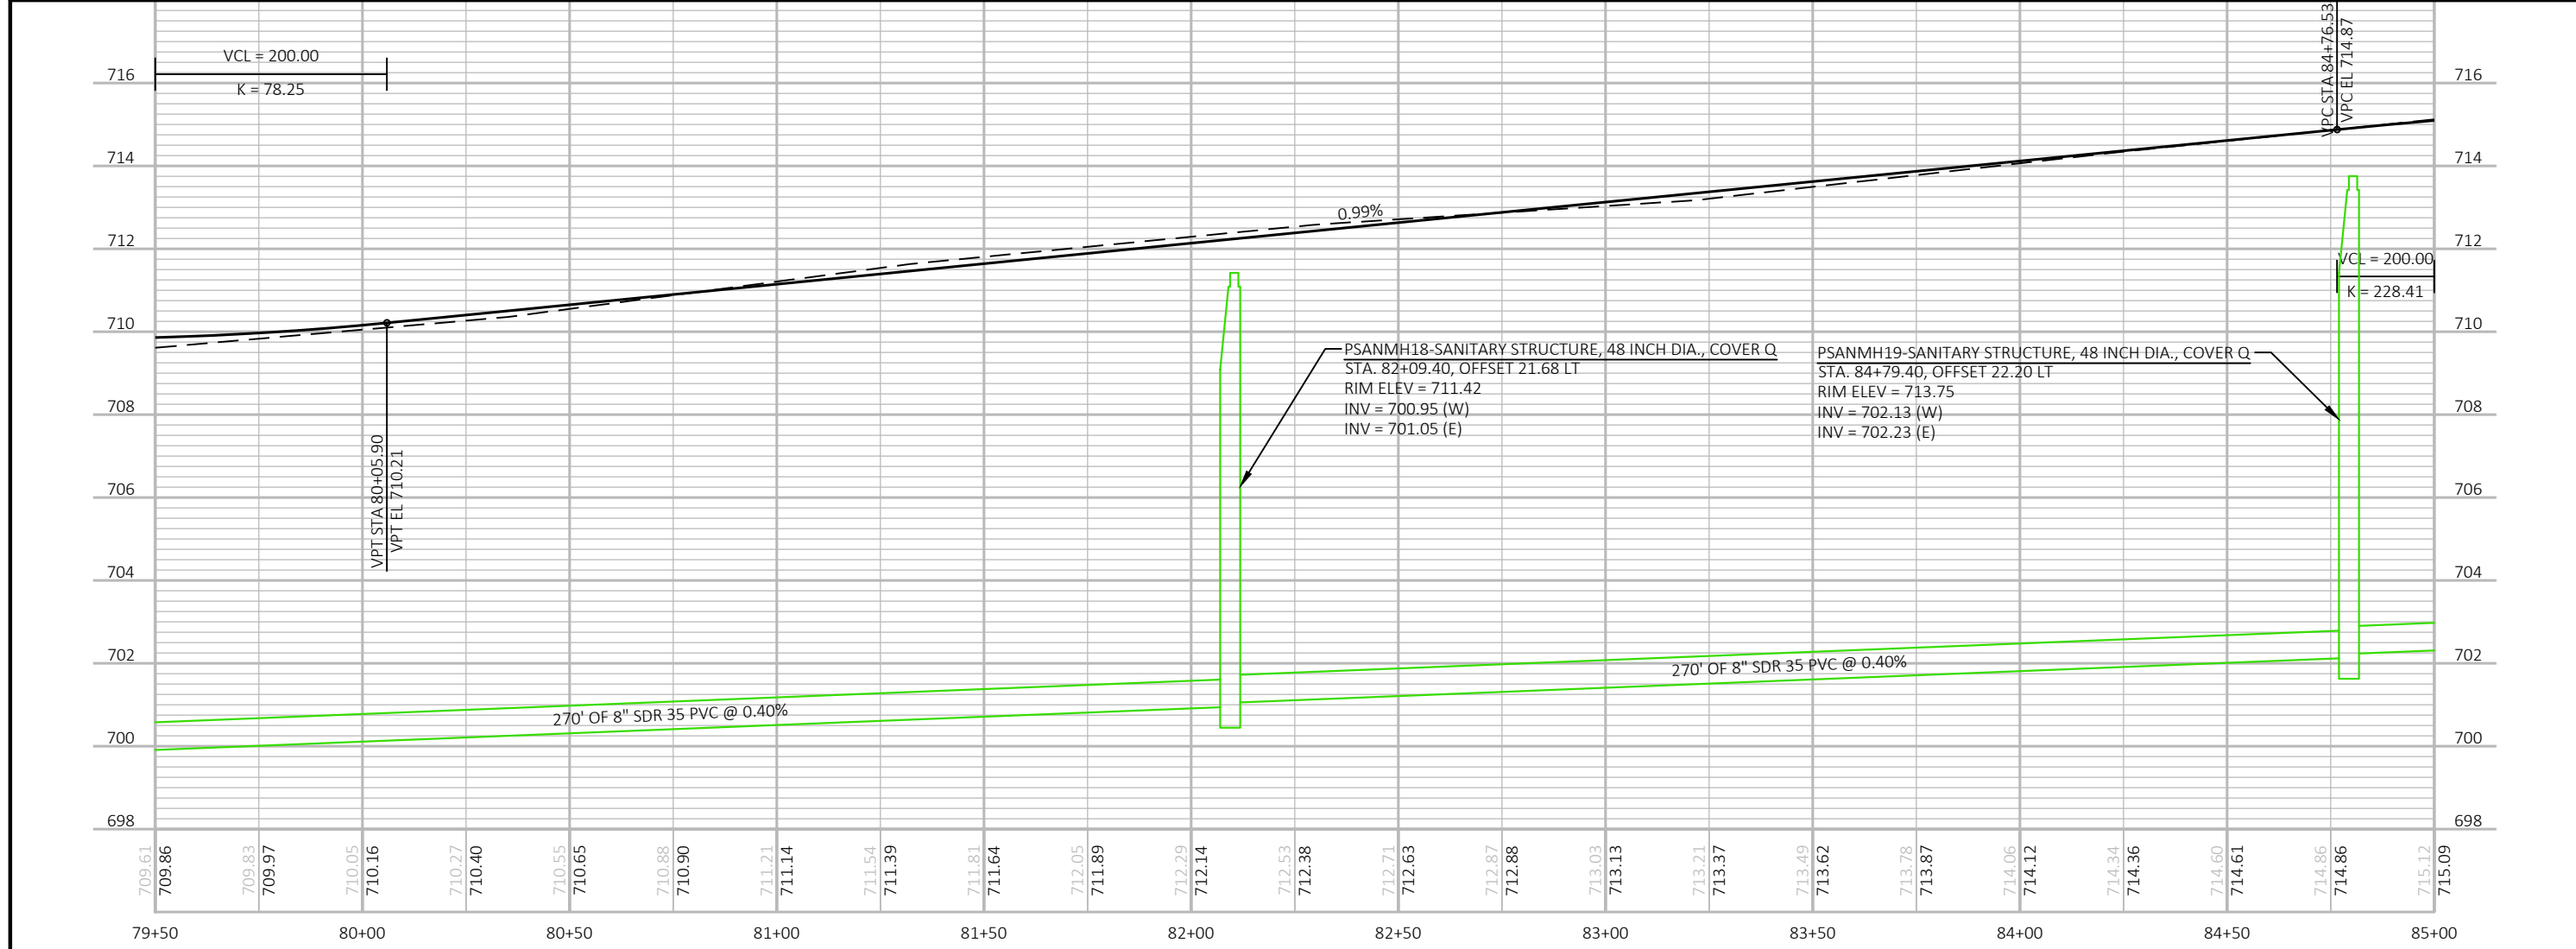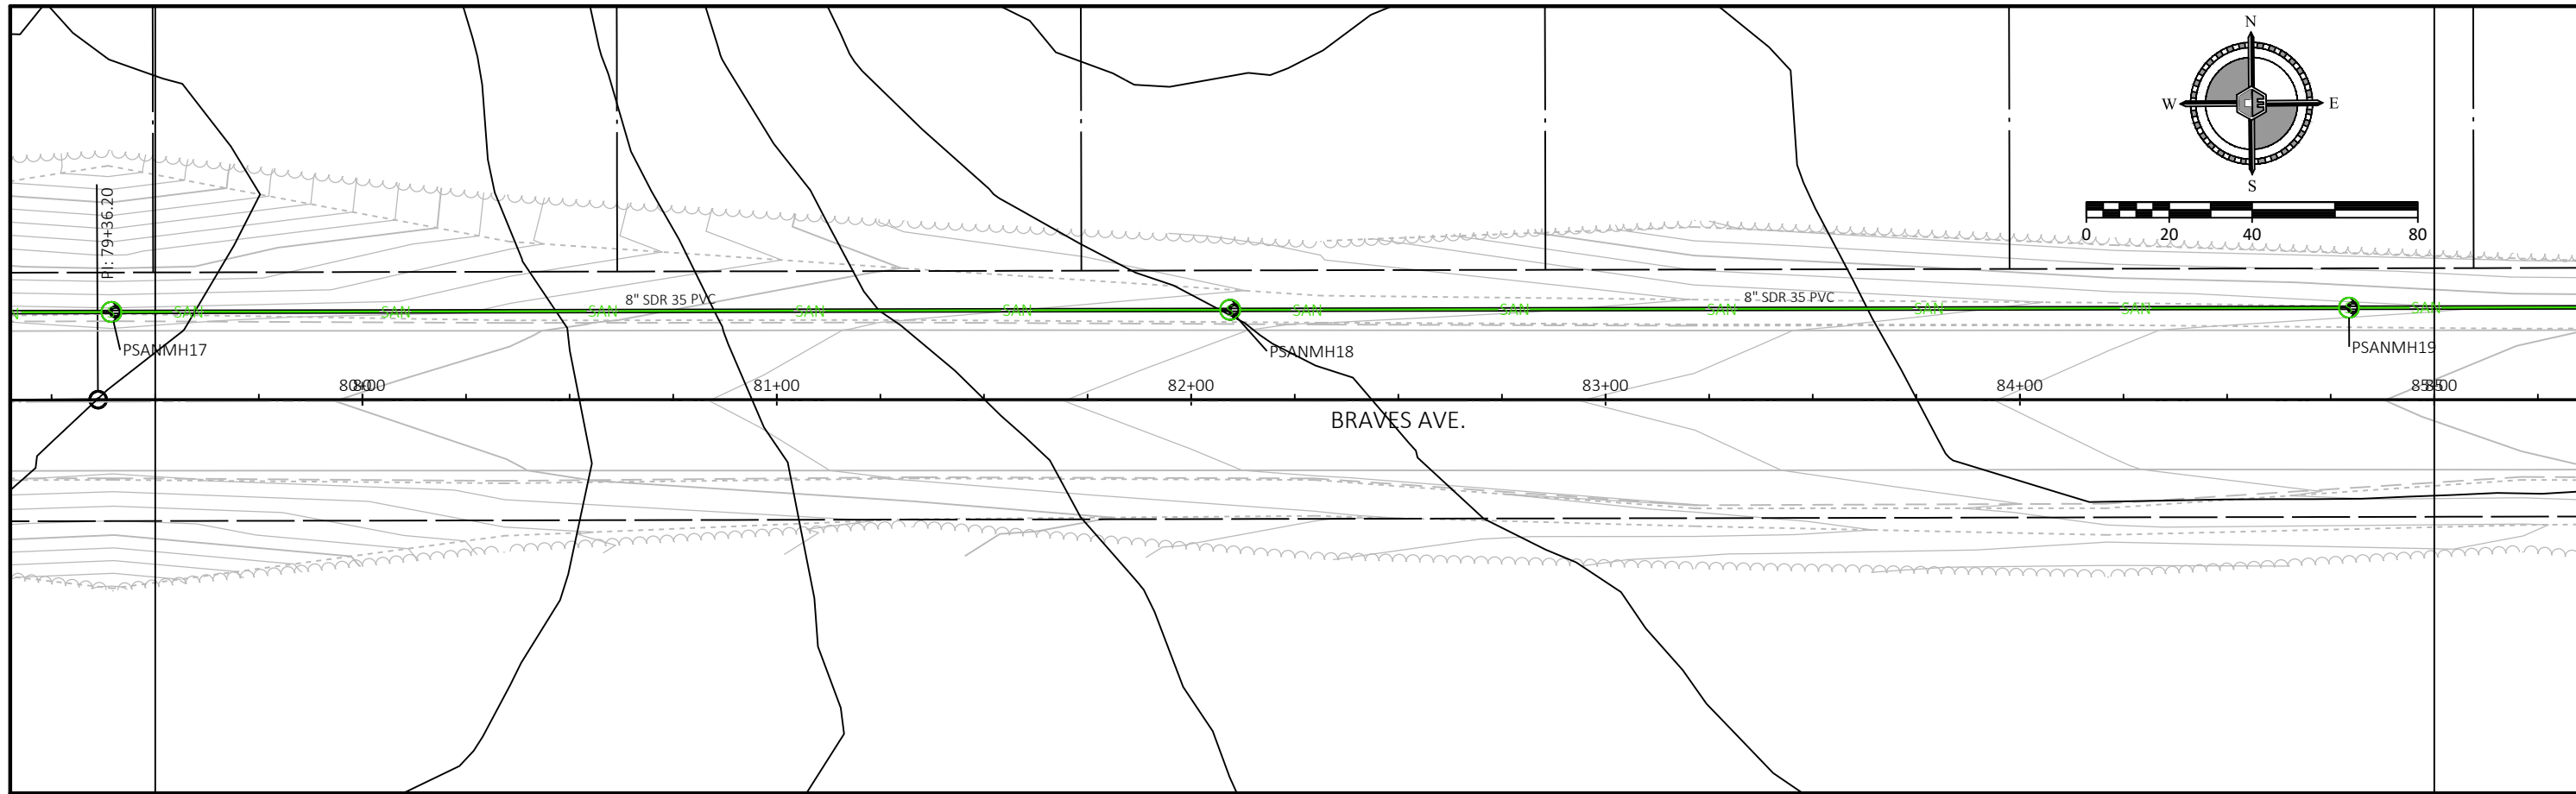



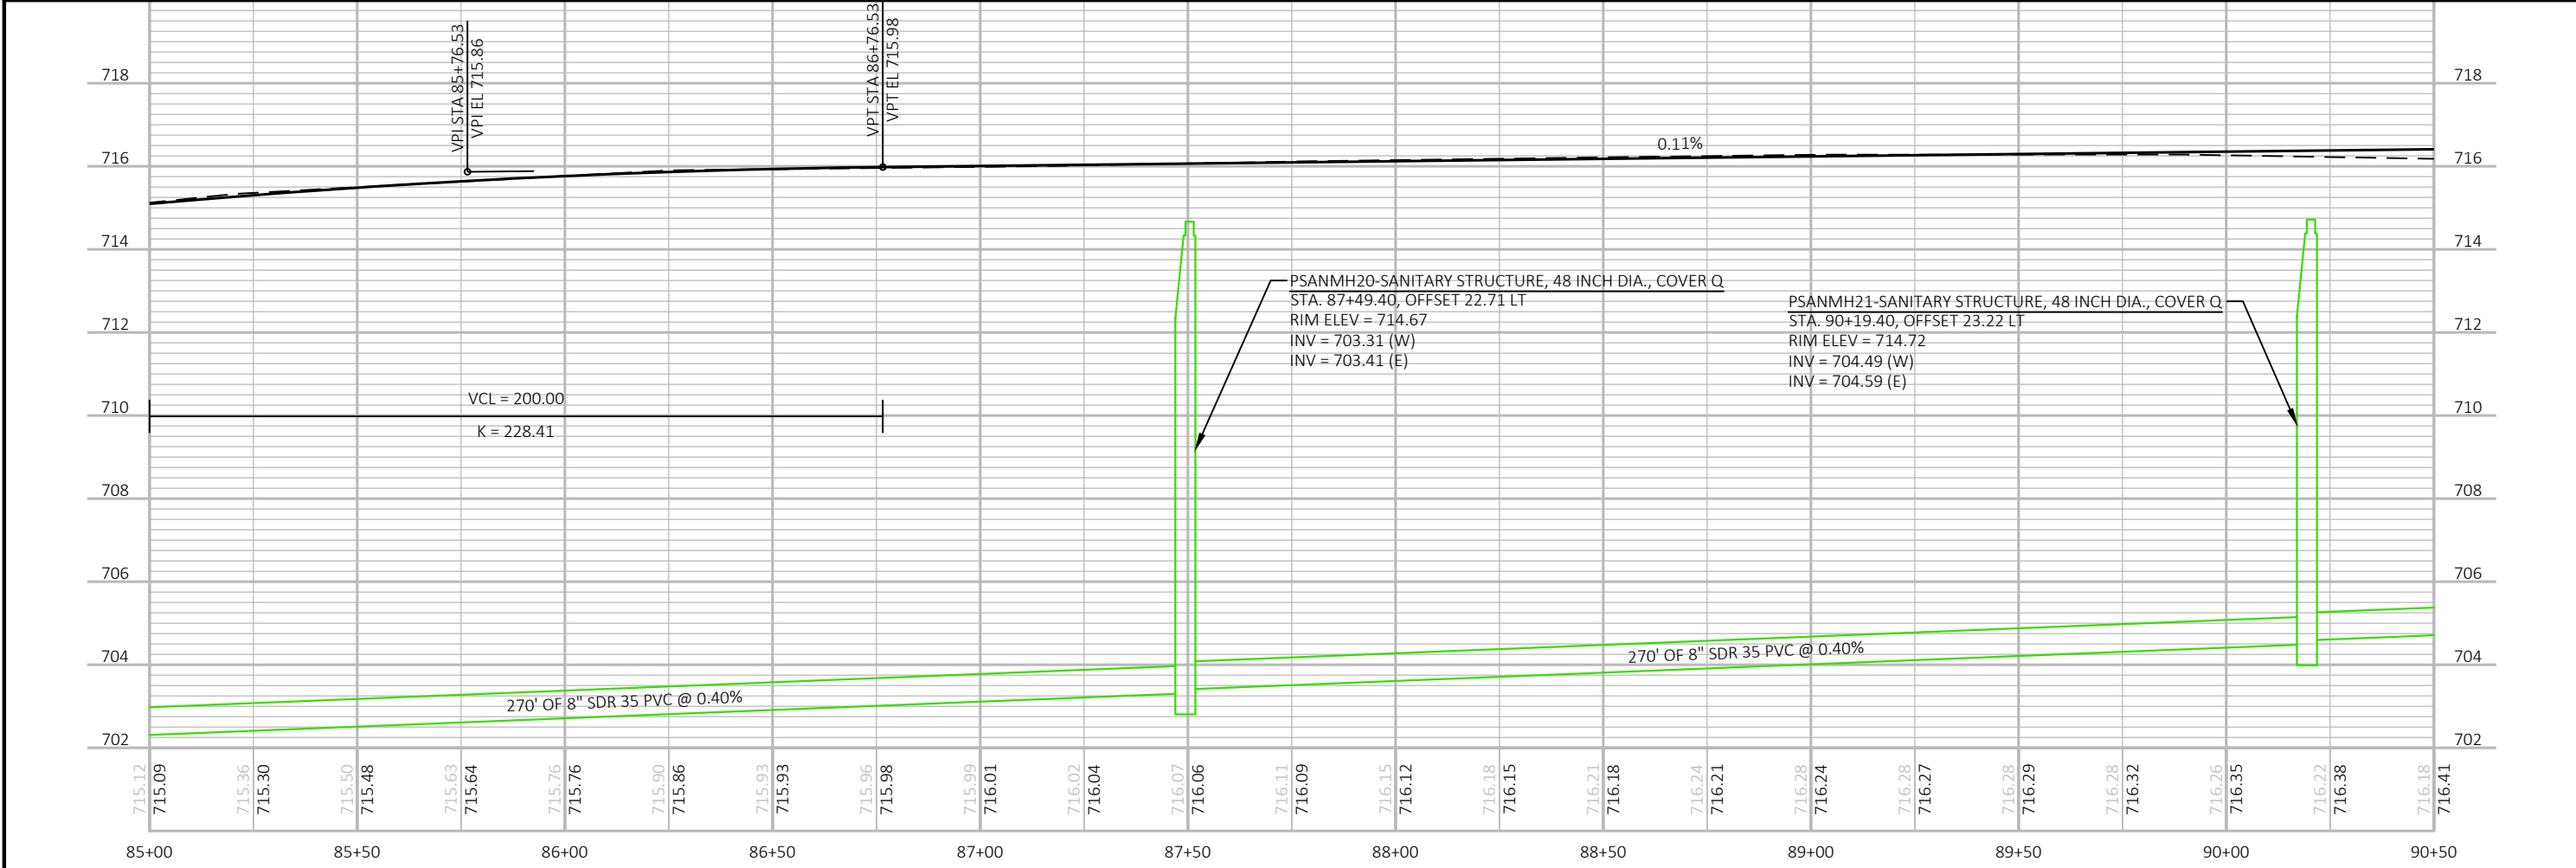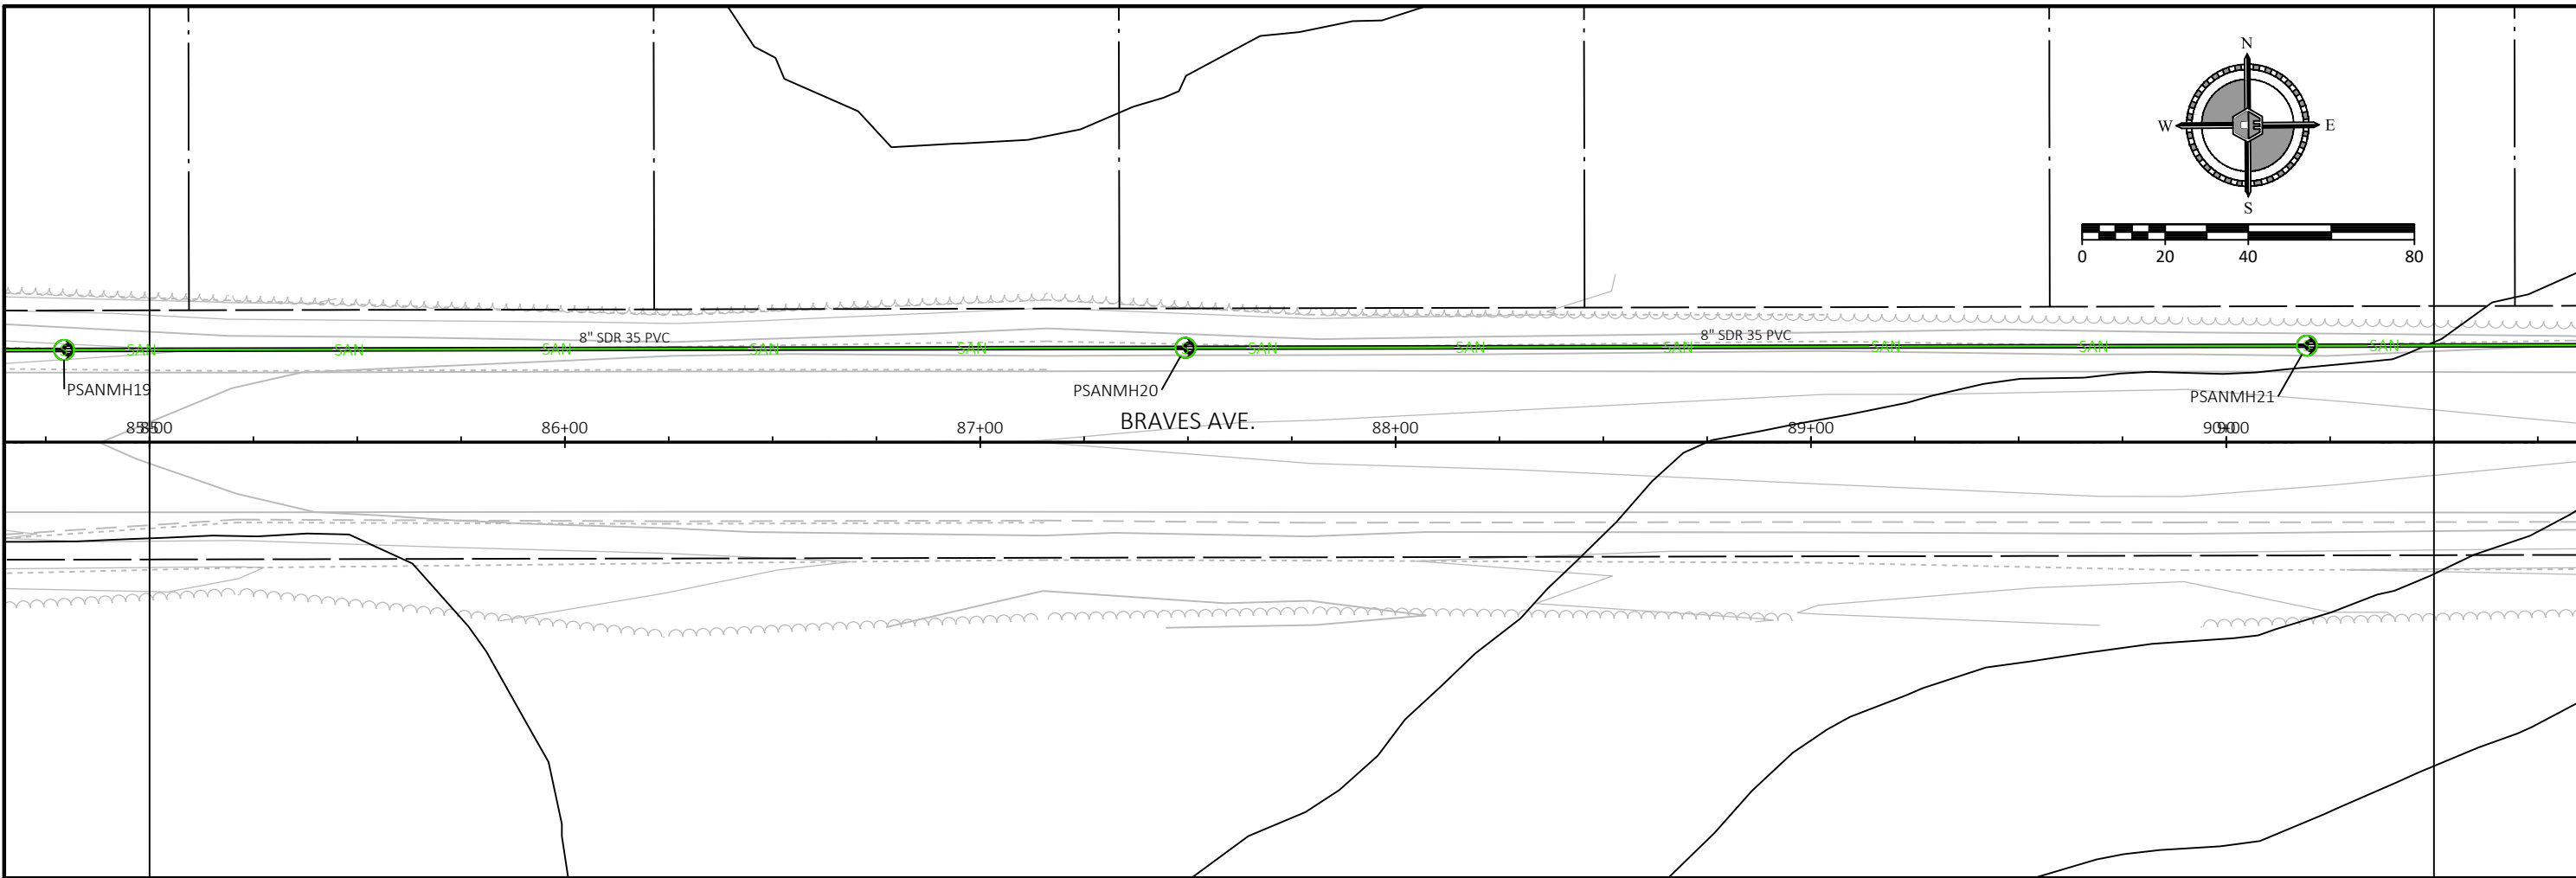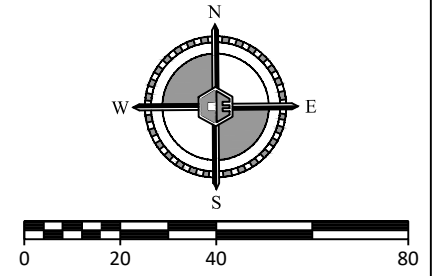

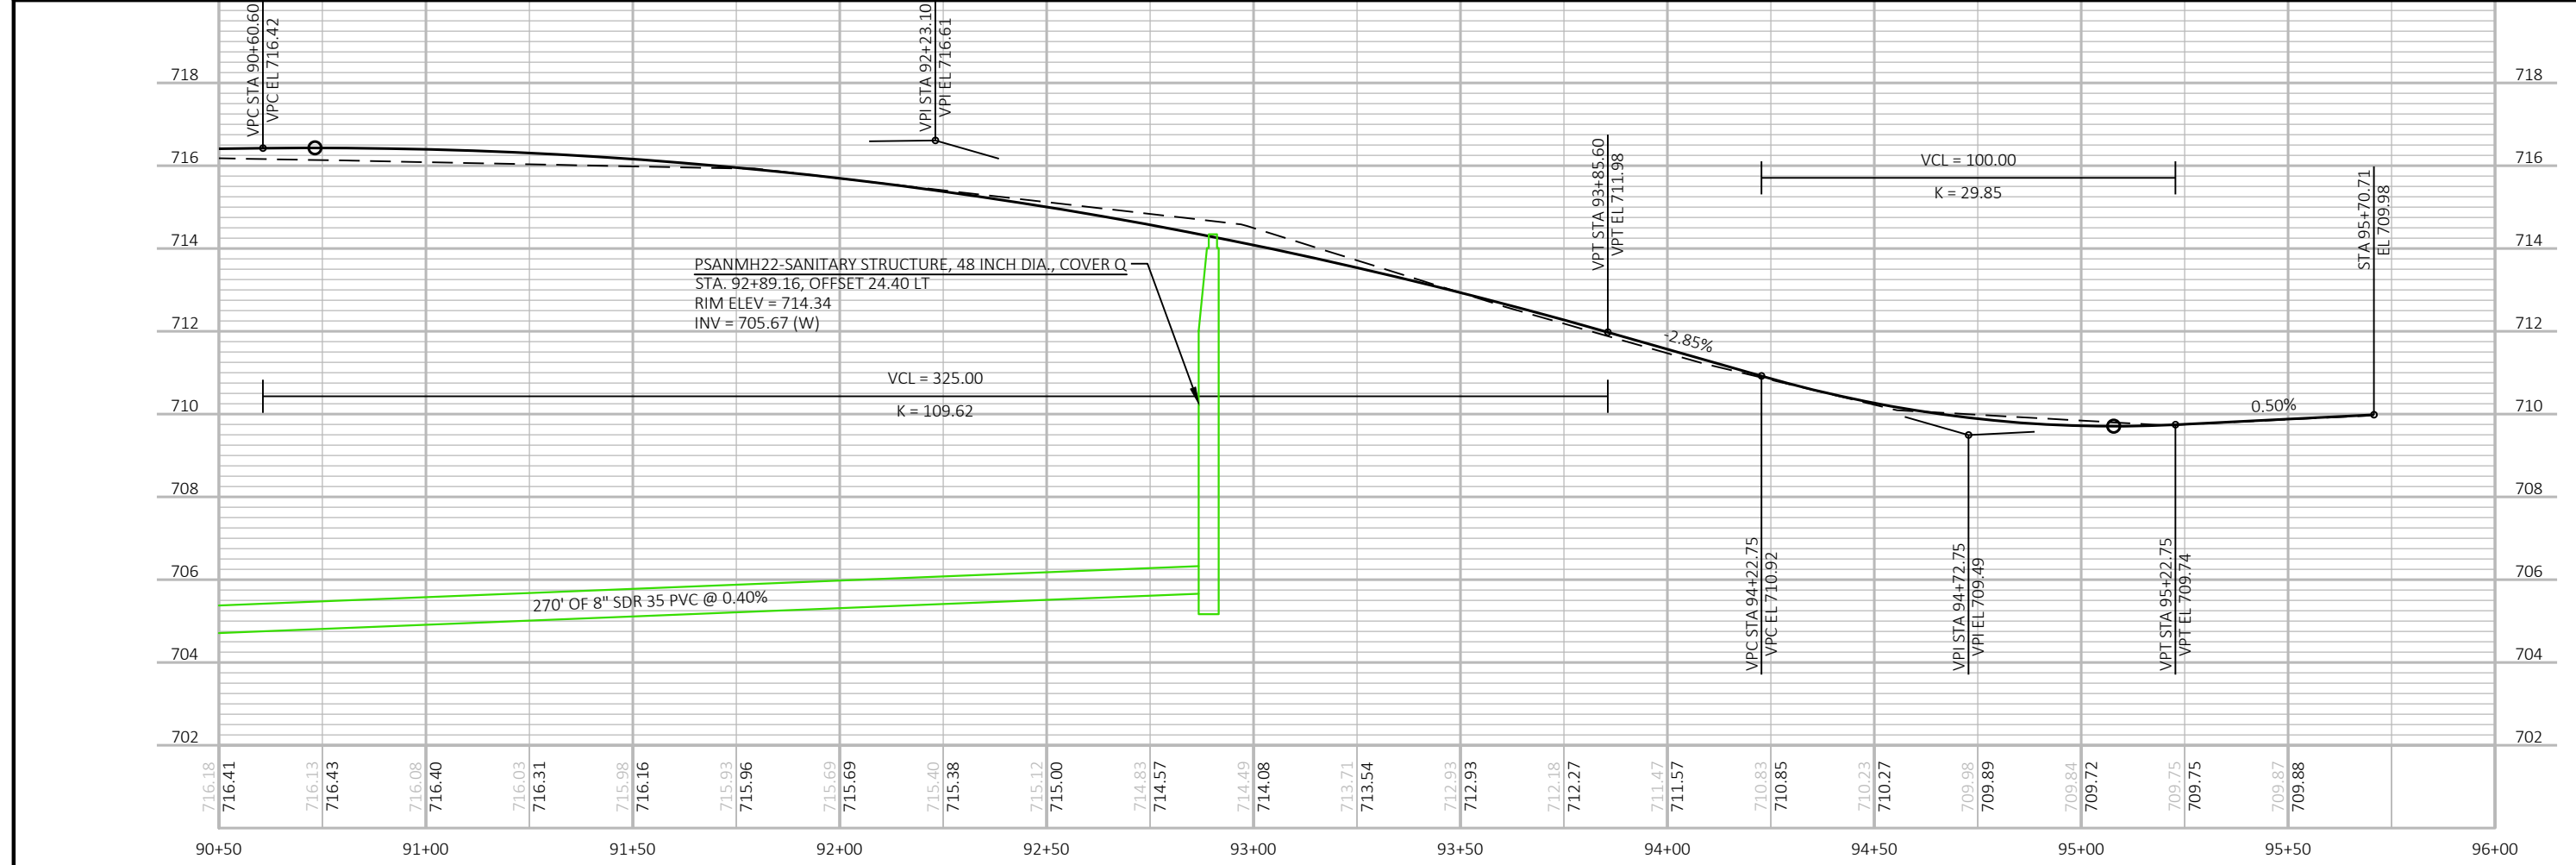
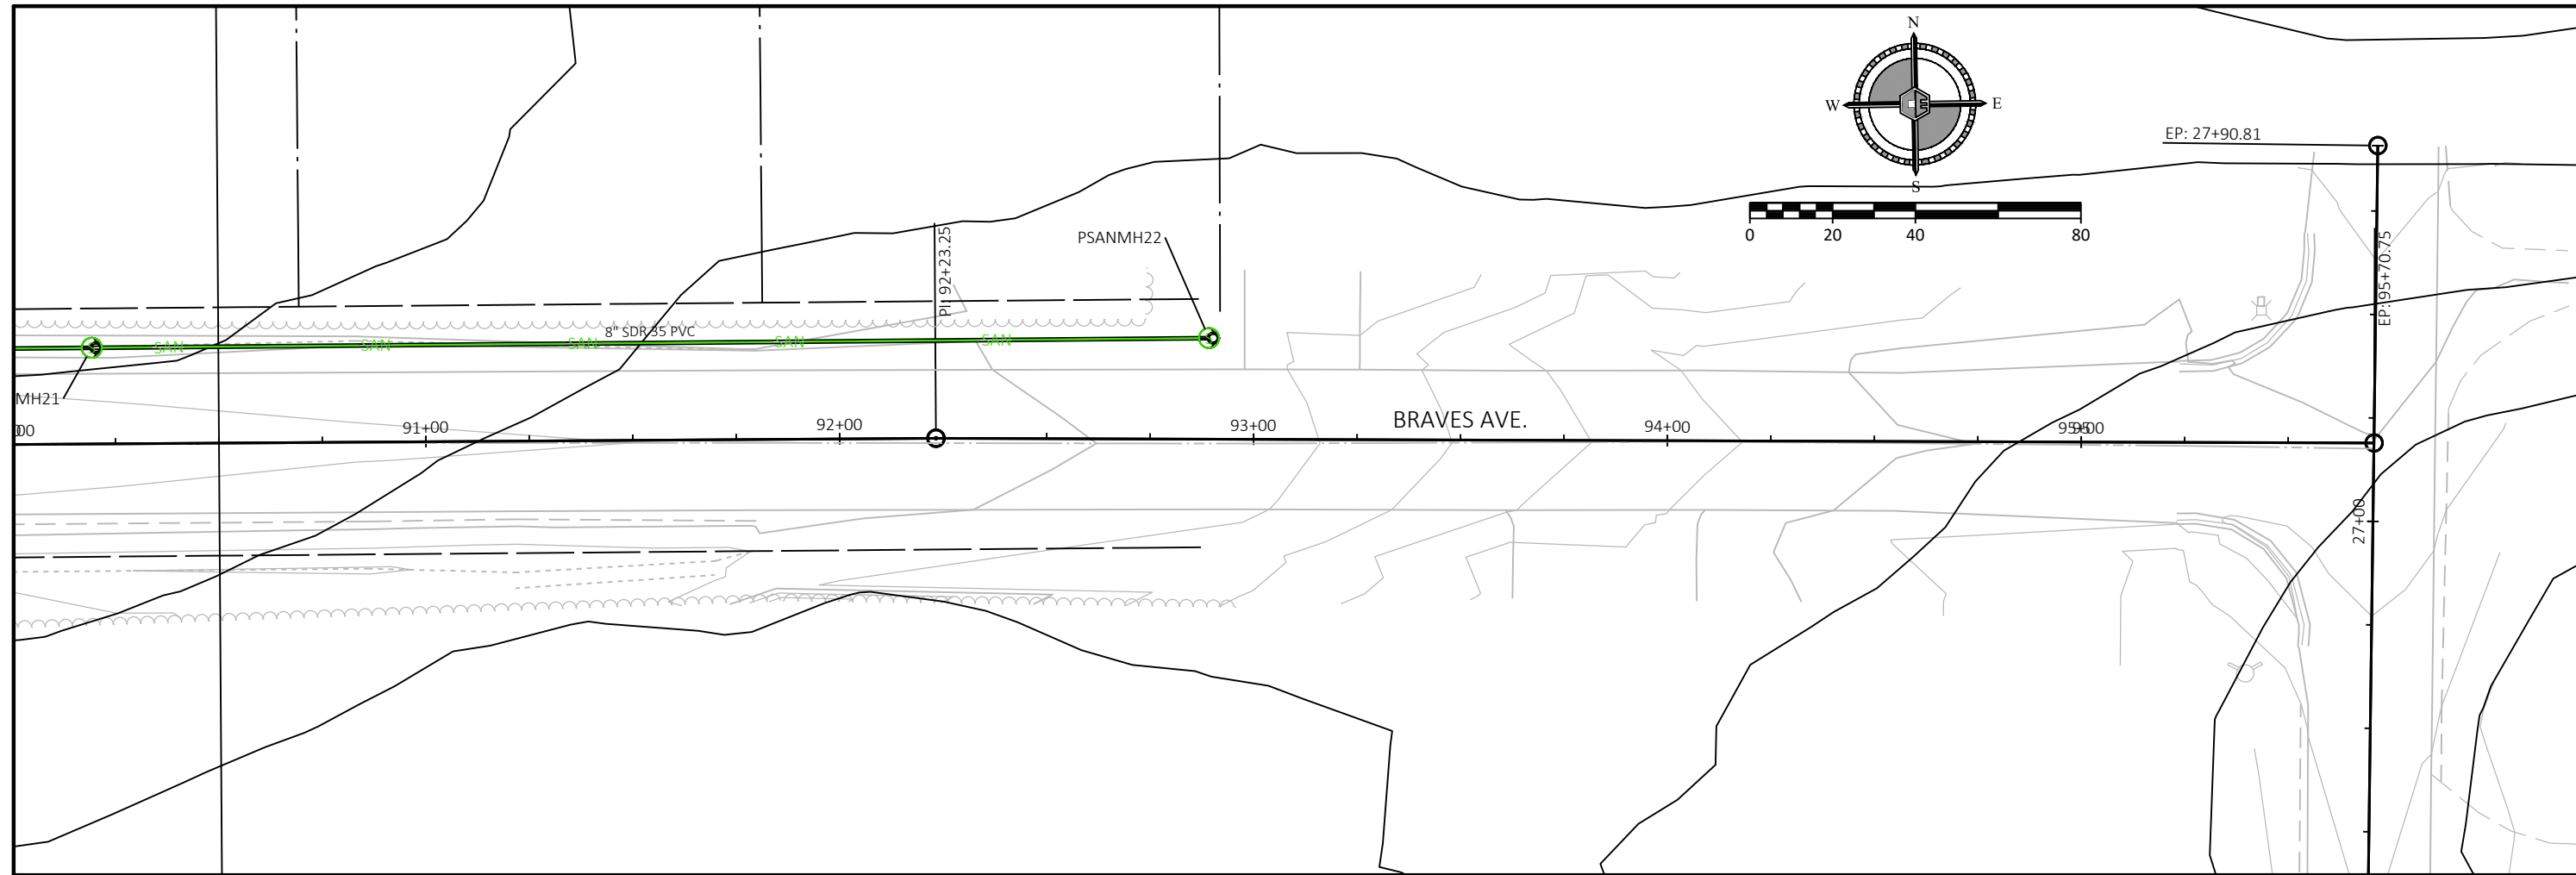


SHEET NAME: PLAN AND PROFILE SHEET  
 STA. XX+XX TO XX+XX



PROJECT: CITY OF GLADSTONE  
 BRAVES AVE. UTILITY PROJECT




|              |                       |
|--------------|-----------------------|
| SURVEYED BY: | CAD DRAWING:          |
| CEC          | Jeff Gilroy 230830_PP |
| CHECKED BY:  | CAD PROJECT:          |
| XXX          | CADXXXXX              |
| DATE:        |                       |
| 1/11/24      |                       |

DRAWING NO. 12

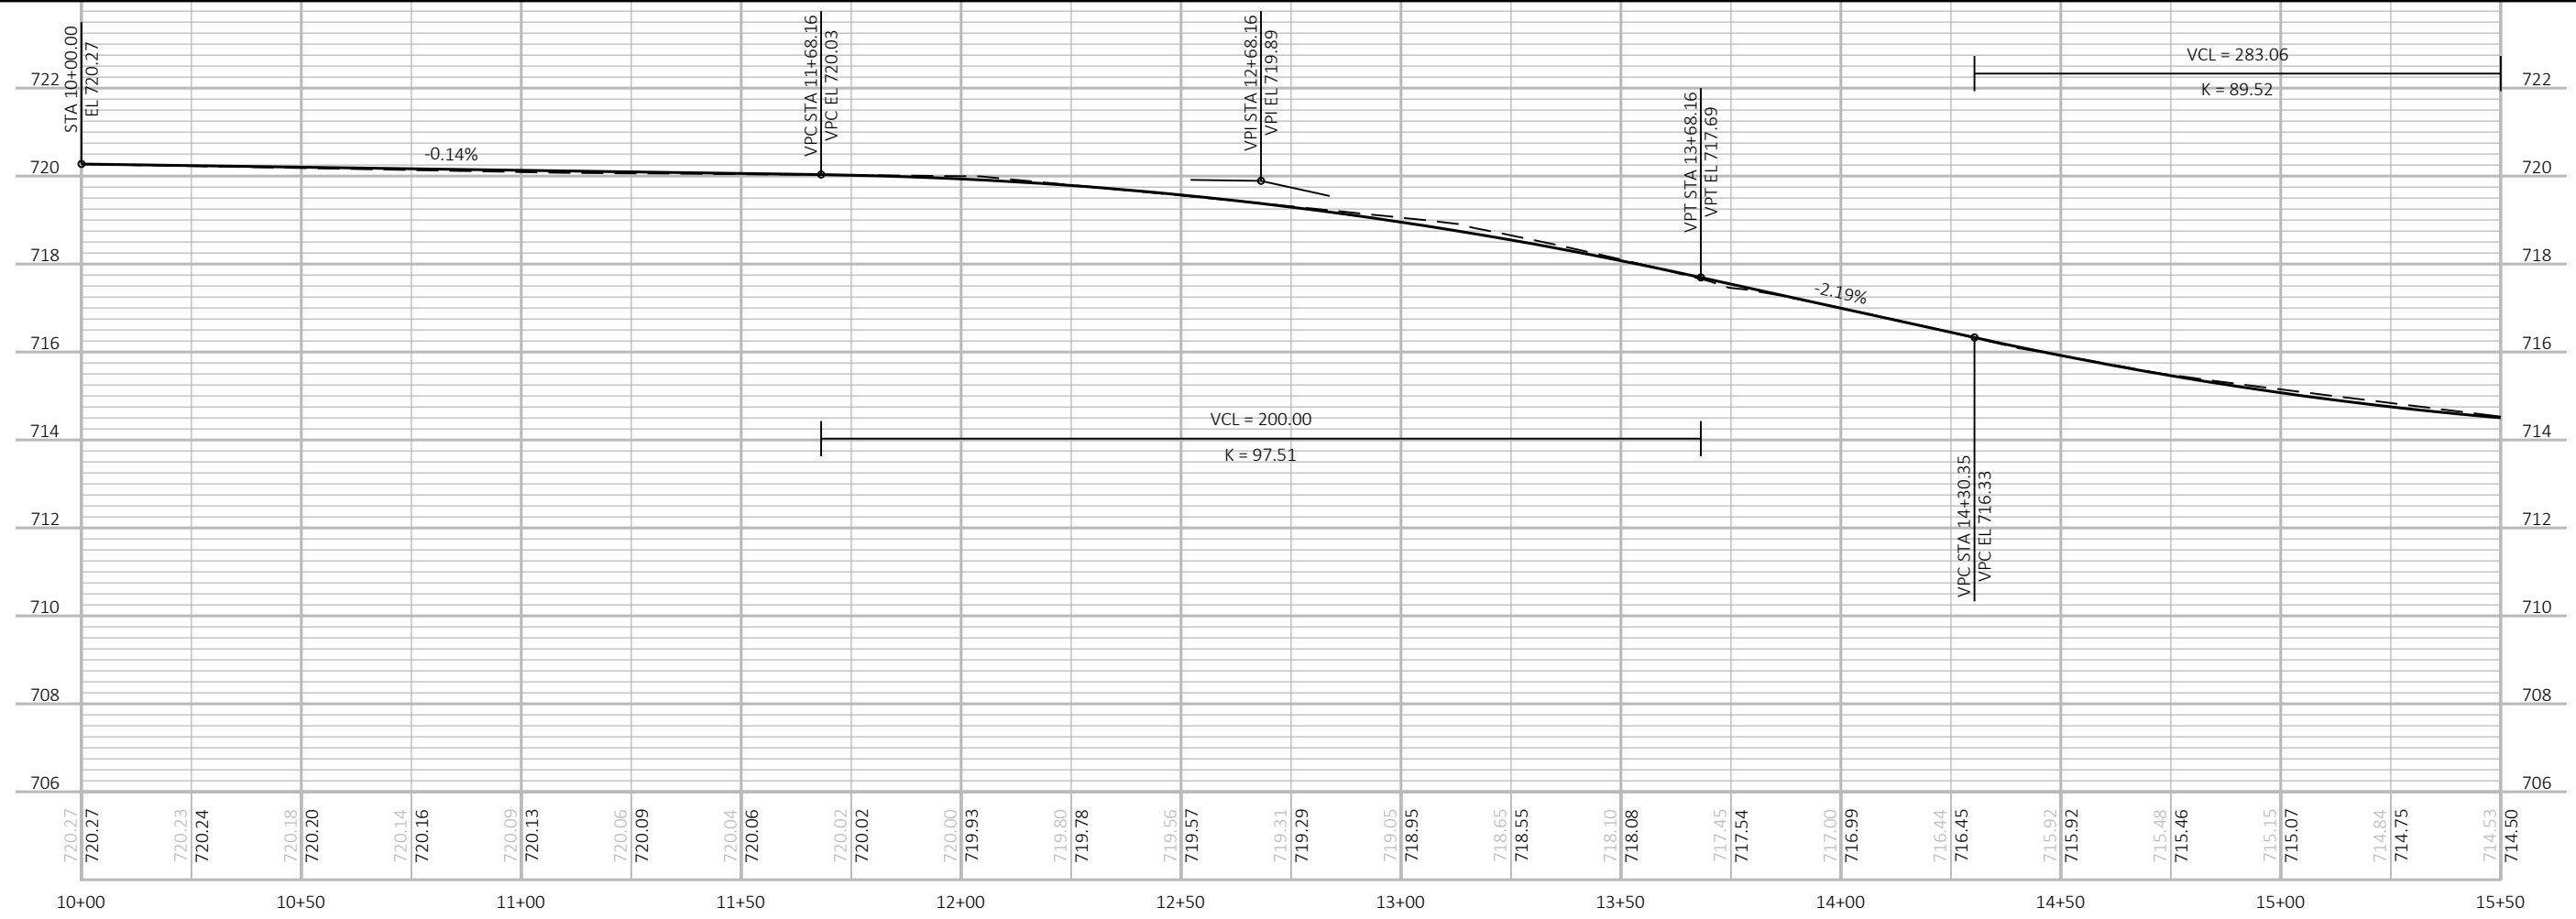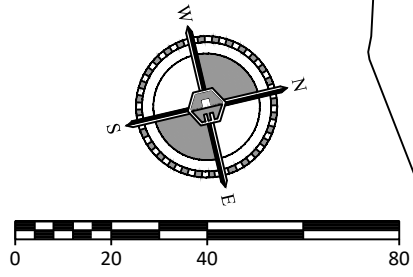



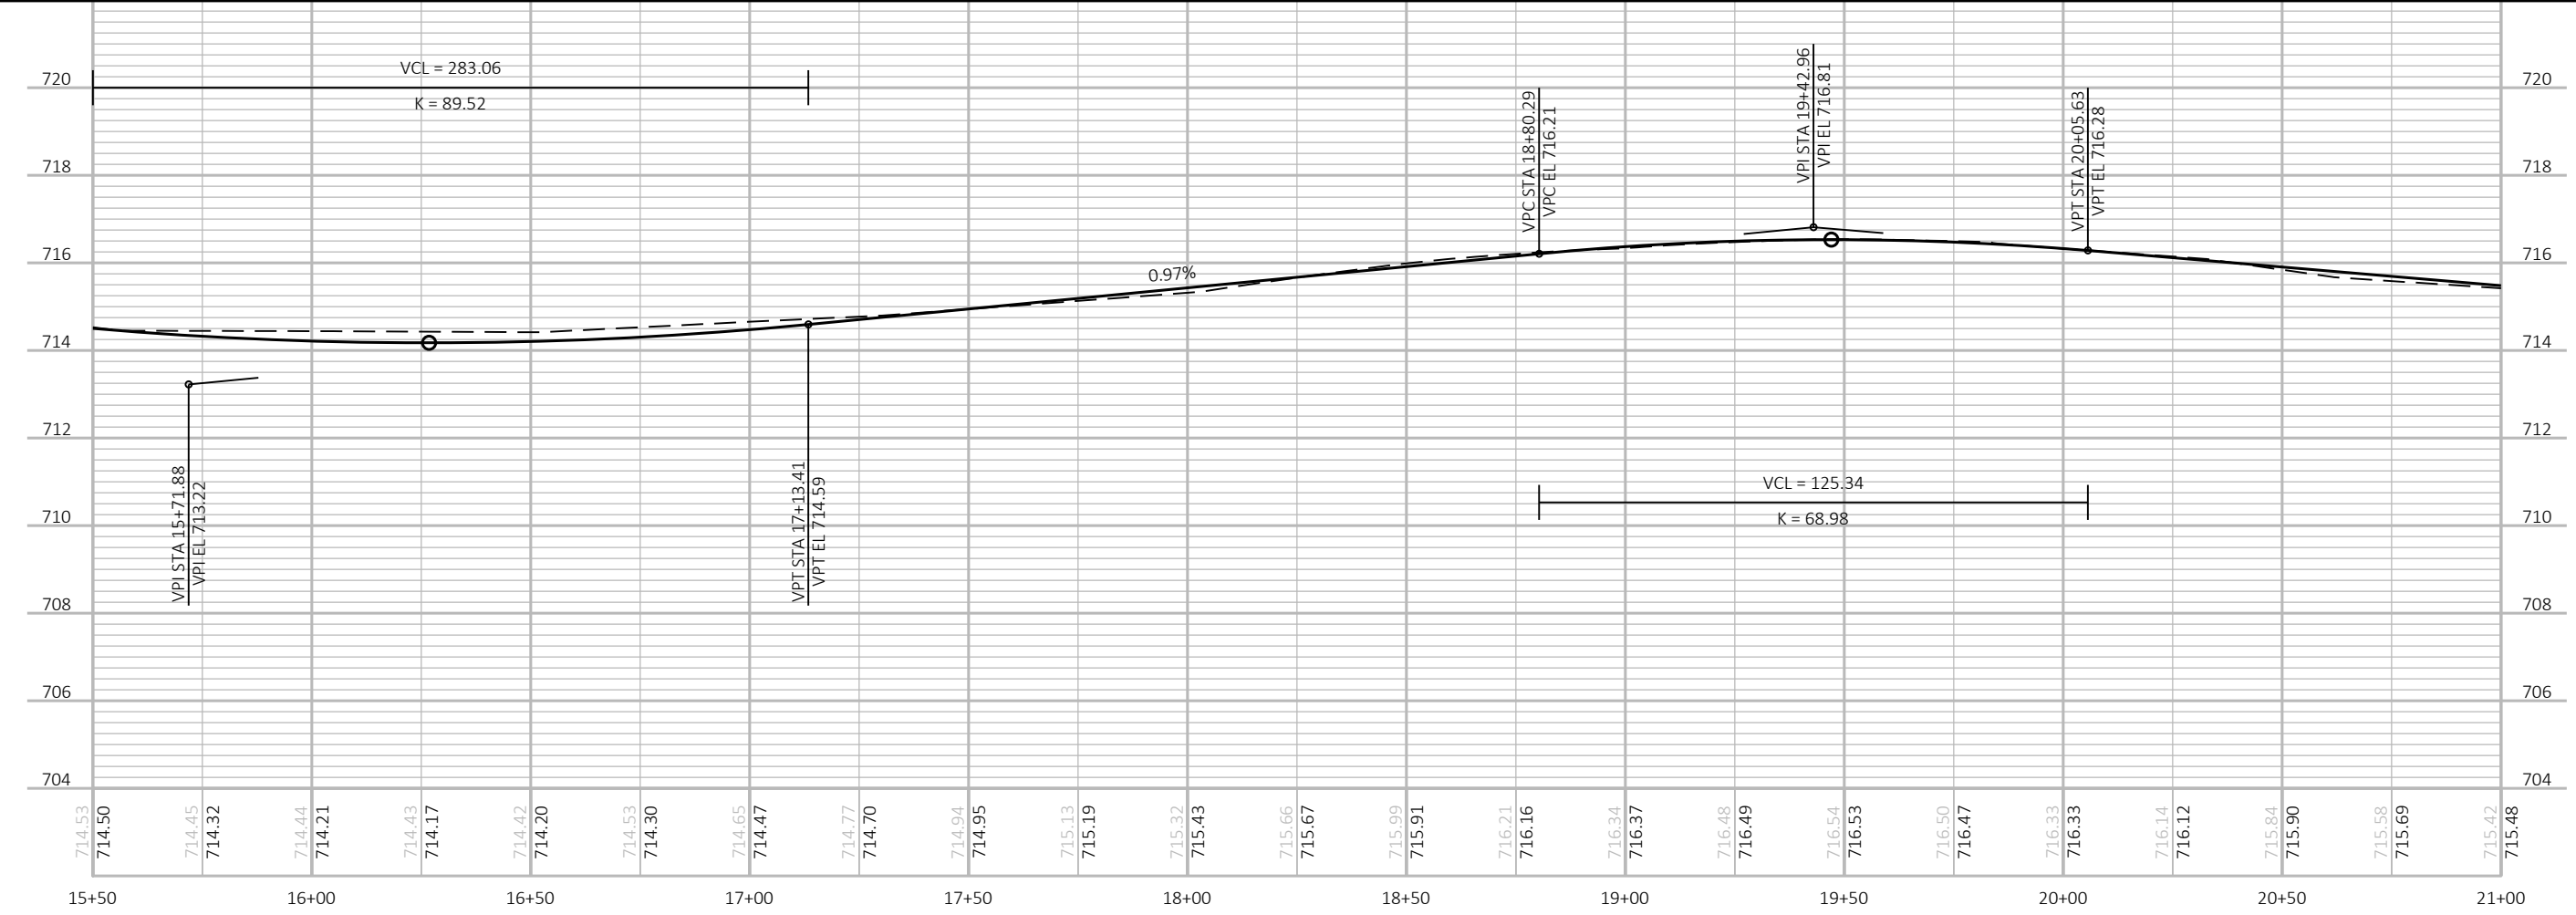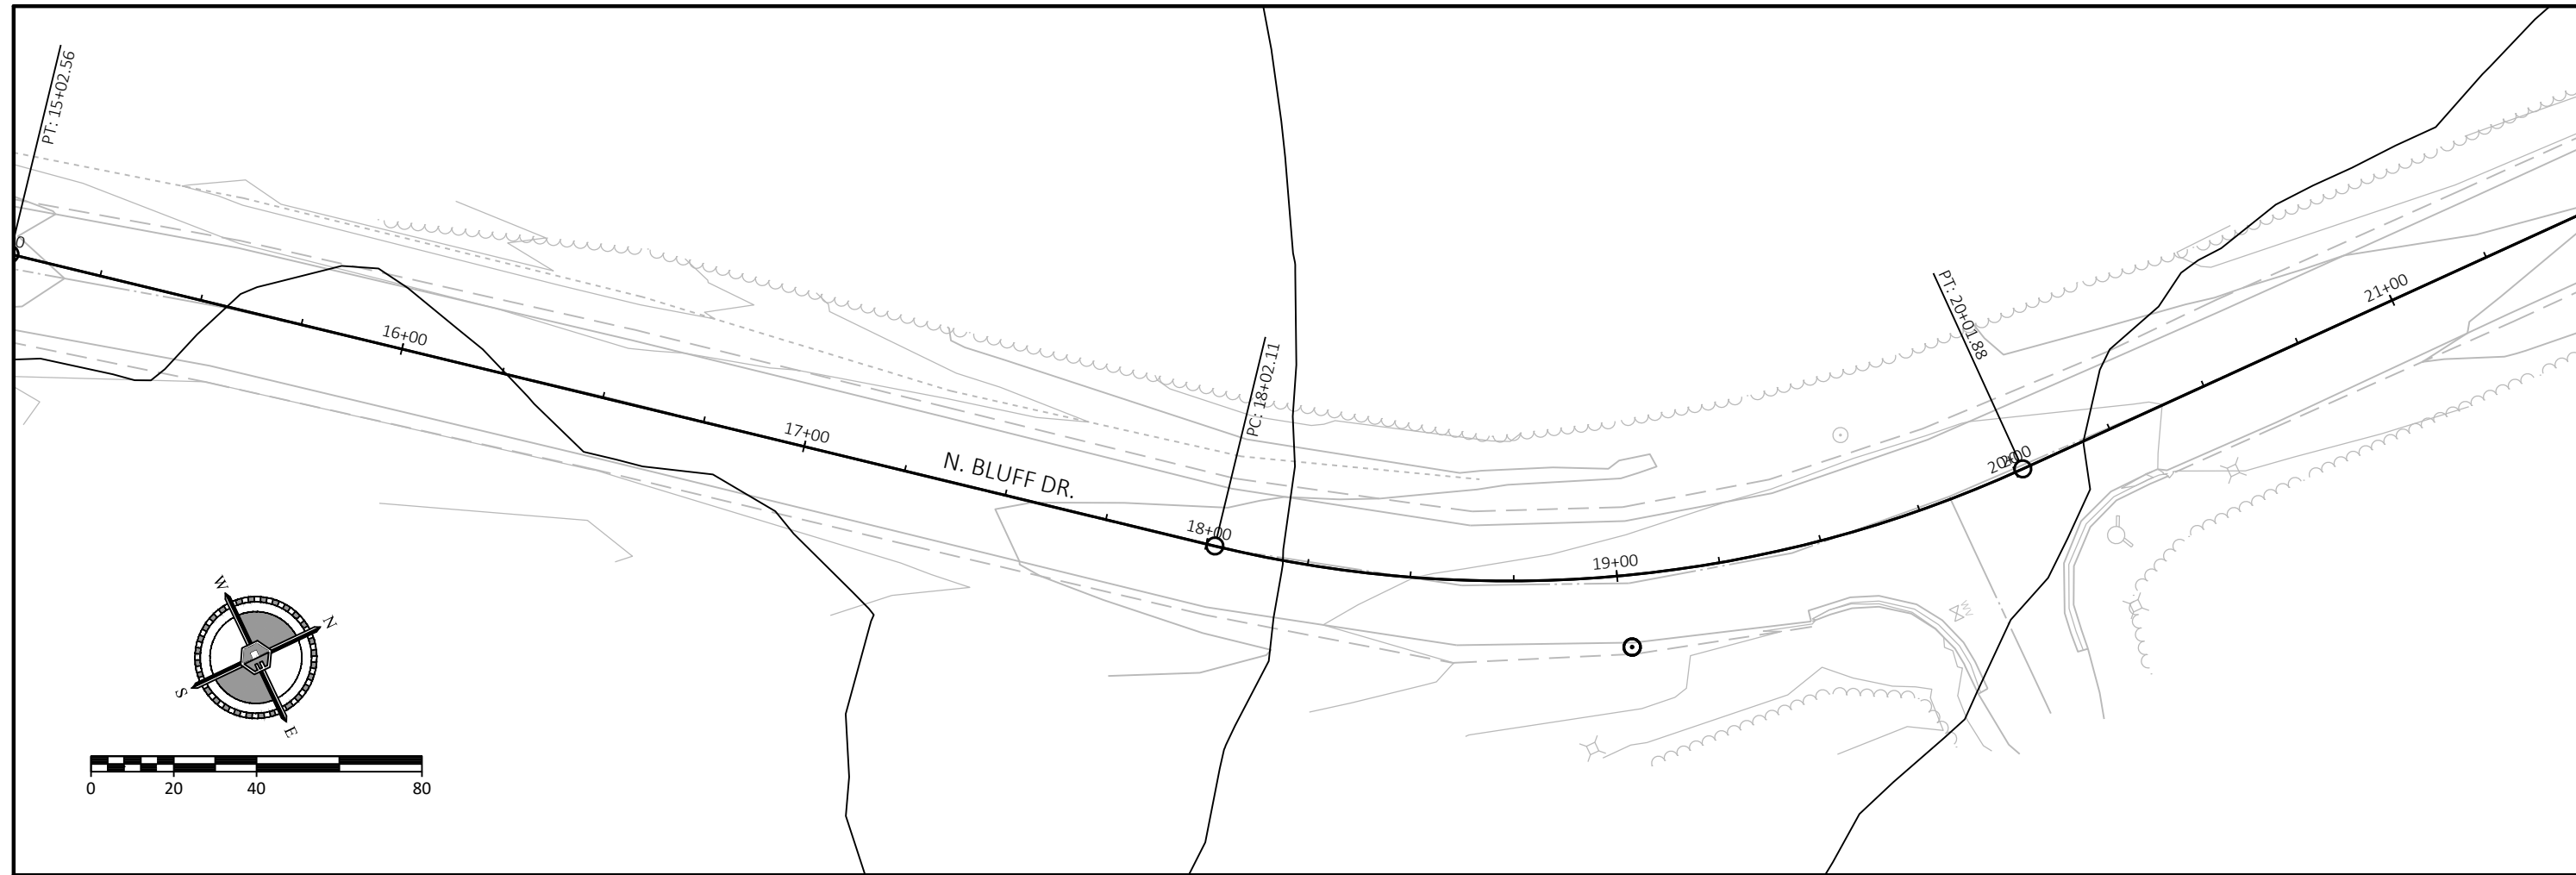

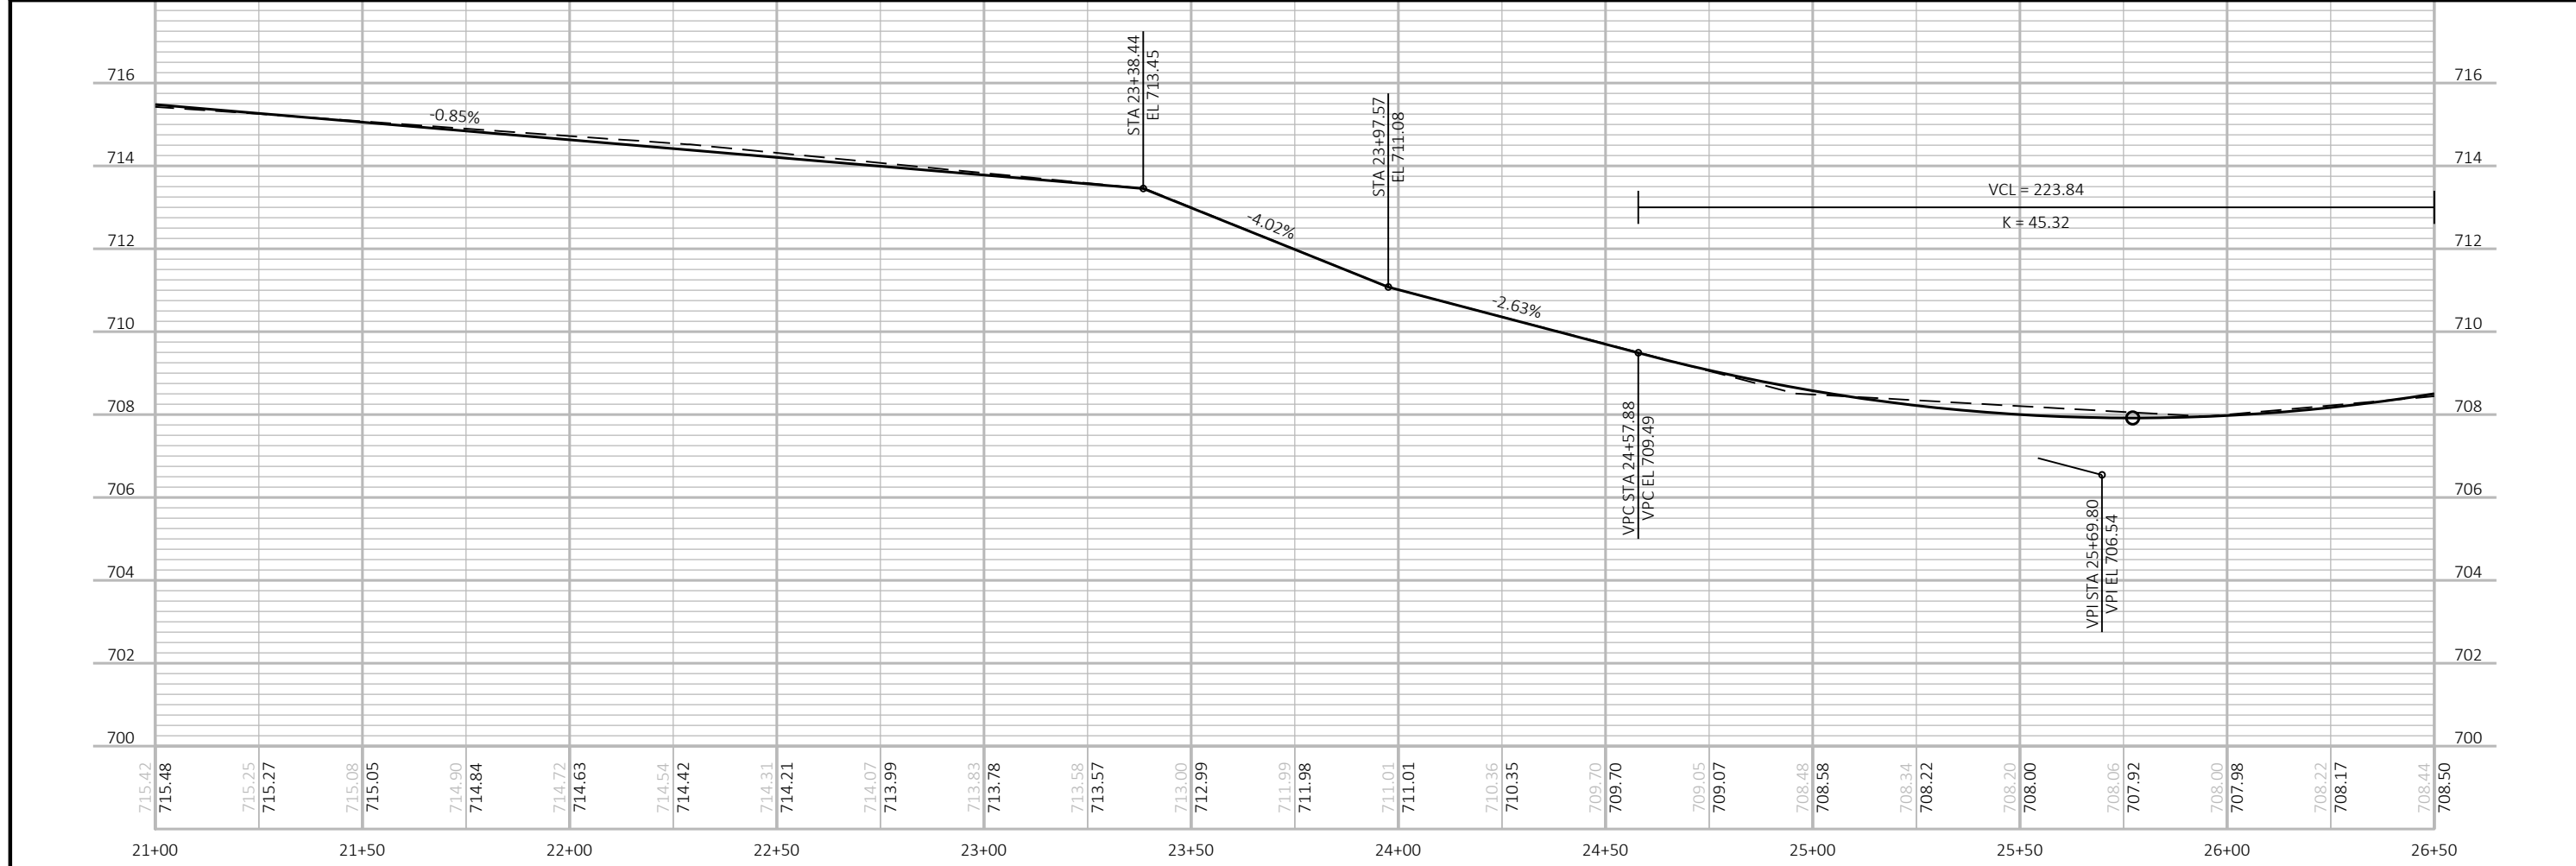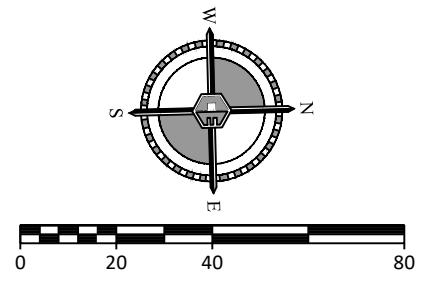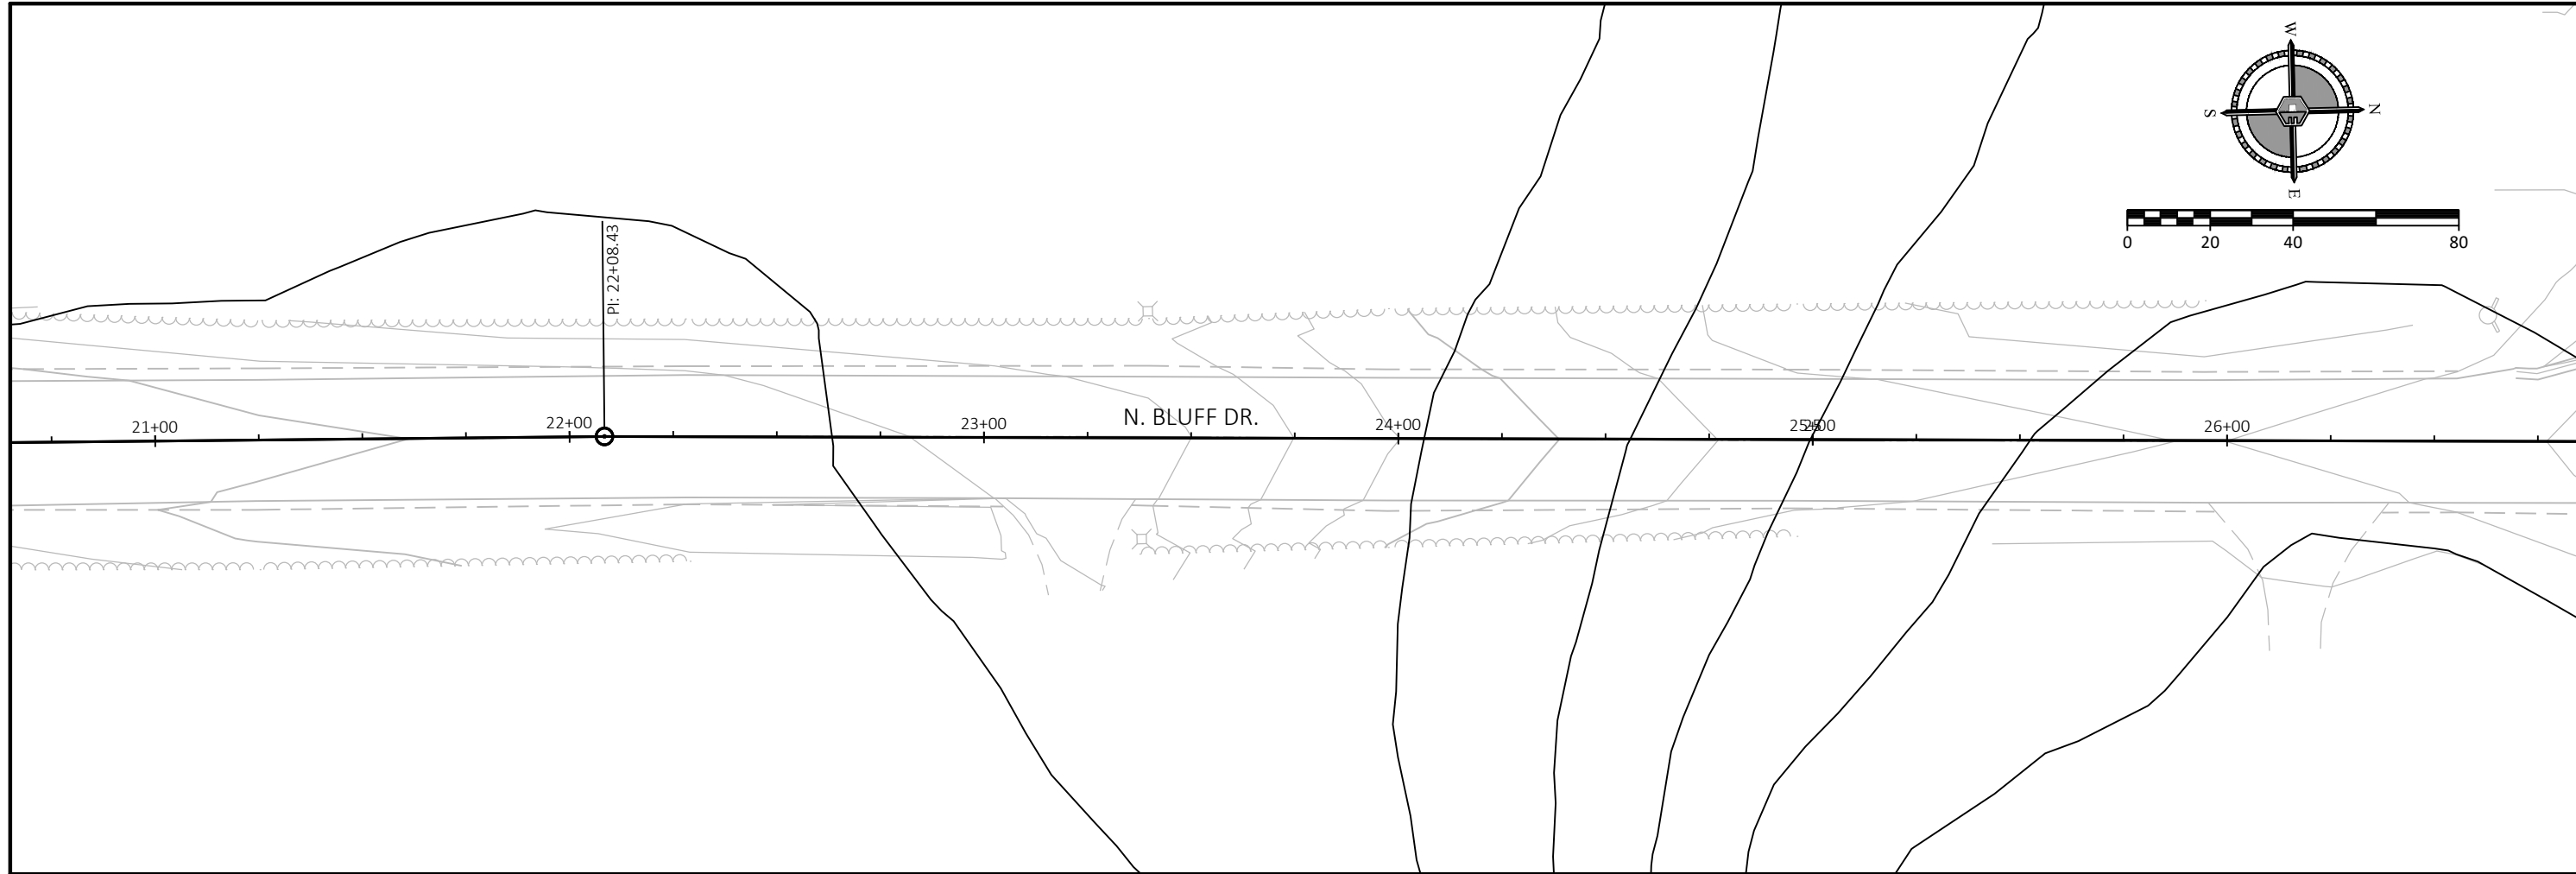

SHEET NAME:

PROJECT:  
 CITY OF GLADSTONE  
 BRAVES AVE. UTILITY PROJECT

SURVEYED BY: CEC  
 DRAWN BY: Jeff Gilroy  
 CAD DRAWING: 230830\_PP  
 CHECKED BY: XXX  
 CAD PROJECT: CADXXXXX  
 DATE: 1/11/24

