



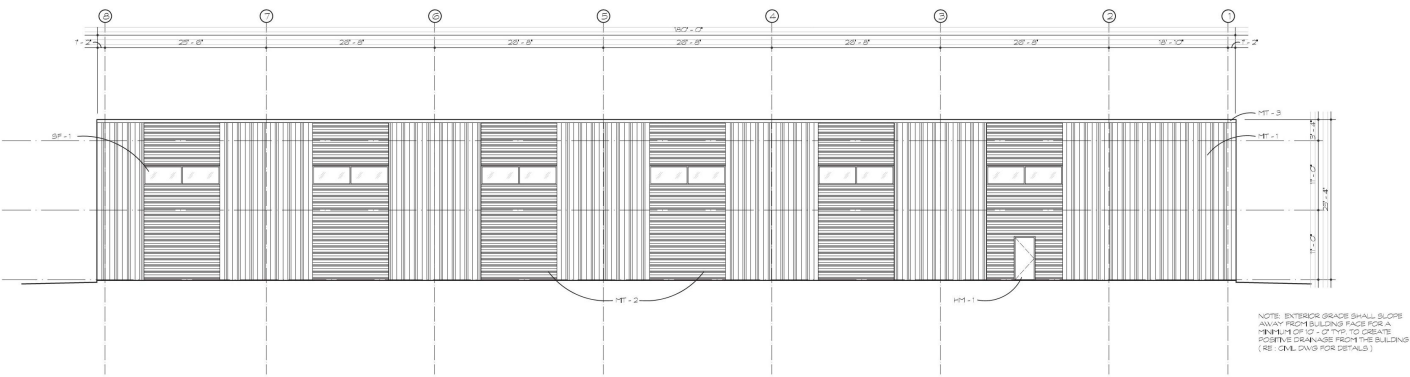

A EXTERIOR ELEVATION - NORTH ELEVATION

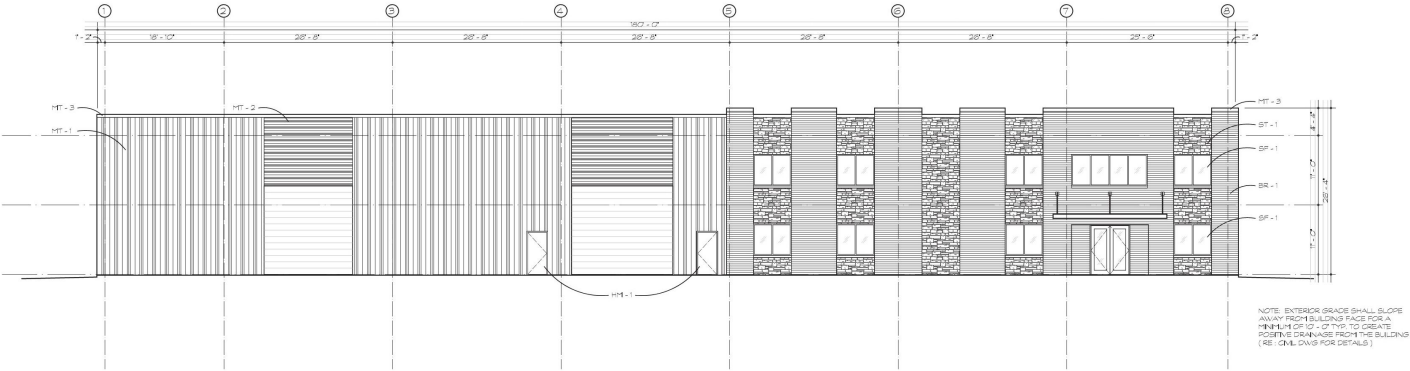

B EXTERIOR ELEVATION - SOUTH ELEVATION

MATERIAL LEGEND	
MATERIAL & MANUFACTURER	
SERIES & COLOR	
BR - 1	XXXX ACRYLIC BRICK BLEND: XXXX TEXTURE: XXXX
HM - 1	HOLLOW METAL DOOR AND FRAME CECO 1007 SERIES DOUBLE HANDBET FRAME INTERNAL: HOLLOW METAL DOOR - 18 GA FINISH: 1-1
MT - 1	METAL WALL PANELS R&B METAL WALL PANELS FINISH: XXXX 28 GAUGE
MT - 2	METAL WALL PANELS XXXX METAL WALL PANELS FINISH: XXXX 28 GAUGE
MT - 3	PREFINISHED PARAPET WALL CORNS METAL: B&B PERMA-TITE FINISH: XXXX
MT - 4	STEEL FABRICATION AWNING RE: X/AWNING FOR DETAILS FINISH: XXXX
P - 1	EXTERIOR PAINT P&S EXTERIOR GLOSS ACRYLIC LATEX PAINT FINISH: XXXX-XXXX
SP - 1	ALUMINUM STOREFRONT SYSTEM U.S. ALUMINUM SERIES: 1007 SP FINISH: XXXX GLAZING: INSULATED GLAZING
ST - 1	XXXX BLDG BRICK STONE BLEND: XXXX TEXTURE: XXXX



Haberman • Bullert • Johnson
ARCHITECTS
1135 E. AVENUE J
SUITE 200
PA. BOX 2886 DENTON, TX 76202 972-452-1400 www.hbj.com

THE NEW CONSTRUCTION OF:
UNITED MIRROR AND GLASS
GRAND PRAIRIE, TEXAS 76060
1135 E. AVENUE J
FOR : UNITED MIRROR AND GLASS - EAST DIVISION LLC

THIS DOCUMENT IS FOR REVIEW PURPOSES ONLY AND IS NOT FOR ANY CONSTRUCTION. NO SITE VISITATION REQUIRED.

PROJECT: 2025
DESIGN BY: HBJ
DRAWN BY: 04-2025
DATE: 04-2025
REVISED: 04-2025

PRELIMINARY DOCUMENTS
DATED 04-2025

EXTERIOR ELEVATIONS

SHEET NUMBER
A3.01
XX OF XX



C EXTERIOR ELEVATION - WEST ELEVATION
7'8" x 7'0"



D EXTERIOR ELEVATION - EAST ELEVATION
7.8.1-C

MATERIAL LEGEND	
MATERIAL & MANUFACTURER	
SERIES & COLOR	
BR-1	XXXX ACME BRICK BUNG XXXX XXXX XXXX
HM-1	XXXX HOLLOW METAL DOOR AND FRAME P-1 S-1 S-1 SERIES DOUBLE RASSET FRAME THERMAL HOLLOW METAL DOOR - 16 GA P-1 P-1
WF-1	XXXX METAL WALL PANELS RED METAL WALL PANELS THERM XXXX 20 GAUGE
WF-2	XXXX METAL WALL PANELS XXXX METAL WALL PANELS METAL XXXX 20 GAUGE
WF-3	XXXX PREFABRICATED PARAPET WALL COINGS METAL S-1 PERF-1 THERM XXXX
WF-4	XXXX STEEL FABRICATION AWNING REF X / AWN FOR DETAILS REF X / P-X
P-1	XXXX EXTERIOR PAINT 2012 INTERIOR 100% ACRYLIC LATEN PAINT REF XXXX - XXXXX
SP-1	XXXX ALUMINUM FLUORESCENT SYSTEM U.S. ALUMINUM S-1 REF X / SP SLATING XXXX SLATING XXXX INSULATED SLATING
ST-1	XXXX BLDGROCK STONE BUNG XXXX TEXTURE XXXX



THE NEW CONSTRUCTION OF:
UNITED MIRROR AND GLASS
1135 E. AVENUE J GRAND PRAIRIE, TEXAS 76060
FOR : UNITED MIRROR AND GLASS - EAST DIVISION LLC

THIS DOCUMENT IS FOR
REVIEW PURPOSES ONLY
AND IS NOT FOR ANY
CONSTRUCTION, RENOVATION,
OR PERMIT SUBMITTAL PURPOSES

PROJECT#	205
RWN BY	P-H
HKD BY	JWJ
DATE	04-10-08
ISSUED	XX-XX-XX

PRELIMINARY
DOCUMENTS
DATED 04-xx-26

EXTERIOR ELEVATIONS

SHEET NUMBER

A3.02