
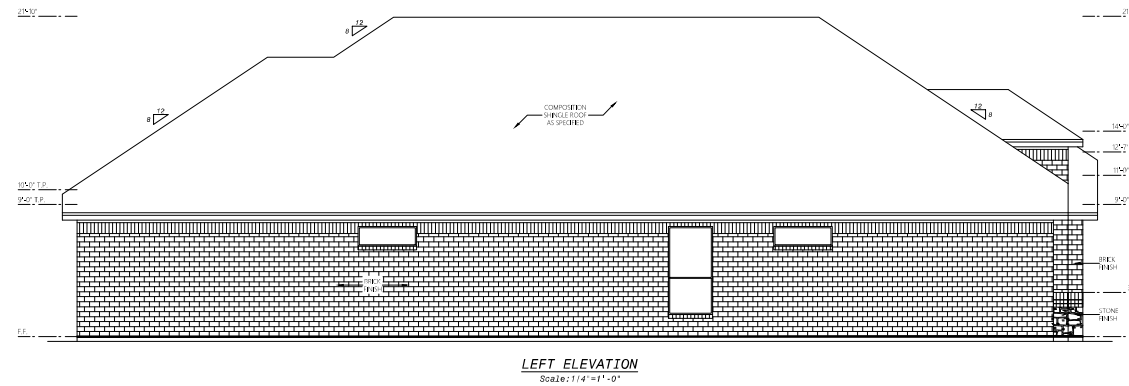
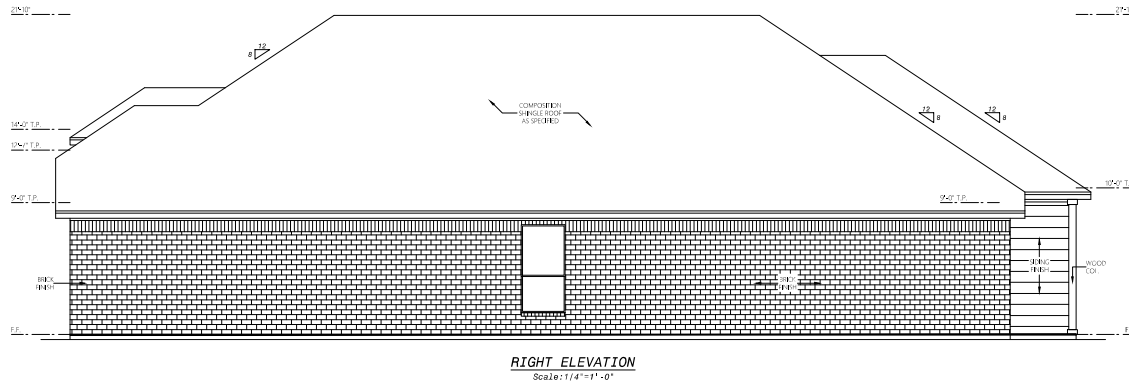
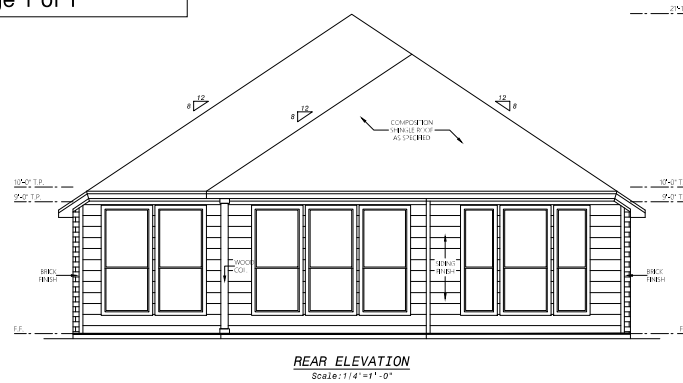


Exhibit D - Concept Elevations
Page 1 of 1

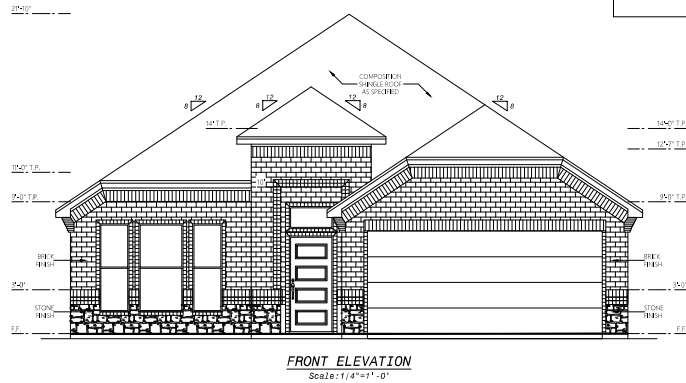

MASONRY CALCULATIONS			
SIDE	MATERIAL	SQUARE FTG.	PERCENTAGE
FRONT ELEVATION	BRICK	239 S.F.	100 %
	SIDING	-----	-----
RIGHT ELEVATION	BRICK	495 S.F.	92 %
	SIDING	40 S.F.	8 %
REAR ELEVATION	BRICK	7 S.F.	4 %
	SIDING	188 S.F.	96 %
LEFT ELEVATION	BRICK	535 S.F.	100 %
	SIDING	-----	-----
TOTAL EXTERIOR WALL AREA:		1,479 S.F.	
TOTAL HOUSE SIDING PERCENTAGE:		15.42 %	
TOTAL HOUSE BRICK PERCENTAGE:		84.58 %	

GENERAL NOTES:

1. THE GENERAL CONTRACTOR/BUILDER SHALL EXAMINE AND VERIFY THE ACCURACY OF ALL DIMENSIONS AND CONDITIONS OF THESE PLANS AND DOCUMENTS AND SHALL NOTIFY OWNERS OF ANY DISCREPANCIES AND/OR OMISSIONS PRIOR TO THE START OF CONSTRUCTION.
2. THESE PLANS ARE INTENDED FOR THE GENERAL RESIDENTIAL CONSTRUCTION PURPOSES ONLY AND ARE NOT EXHAUSTIVELY DETAILED OR FULLY SPECIFIED.
3. THE GENERAL CONTRACTOR SHALL SUPERVISE CONSTRUCTION AND IT SHALL BE RESPONSIBILITY TO SELECT, VERIFY, RESOLVE AND INSTALL ALL EQUIPMENT AND MATERIALS AND TO CONTROL THE QUALITY THEREOF.
4. ALL WORK PERFORMED ON THE PROJECT SHALL MEET OR EXCEED THE CURRENT EDITION OF THE UNIFORM BUILDING CODE AND ALL APPLICABLE STATE AND LOCAL ORDINANCES, CODES AND REGULATIONS.
5. IT IS THE RESPONSIBILITY OF THE GENERAL CONTRACTOR TO PROVIDE ANY ENGINEERING NECESSARY TO THE STABILITY OF THE STRUCTURES OF THE PROJECT. FURTHERMORE, IT IS RECOMMENDED THAT THESE PLANS SHALL BE REVIEWED BY A QUALIFIED PROFESSIONAL ENGINEER.

AD
AMAYA'S DESIGN
Tel: 872.358.1645
ps_ag@hotmail.com

Customer(s)/Owner(s):

Dolphin Custom Homes Inc.

Legal Description:

Lakeland Heights
Block B
Lot 30-R2

Project Address:

1914 Varady Drive
Grand Prairie TX 75051

Project Name:

New House

Plan name:

ELEVATIONS

Project #: SAW21-2530-30R2
Date: 06-04-2021
Drawn By: PSA
Scale: 1/4" = 1'-0"

Page:

3