



Exhibit D - Building Elevations
Page 1 of 1

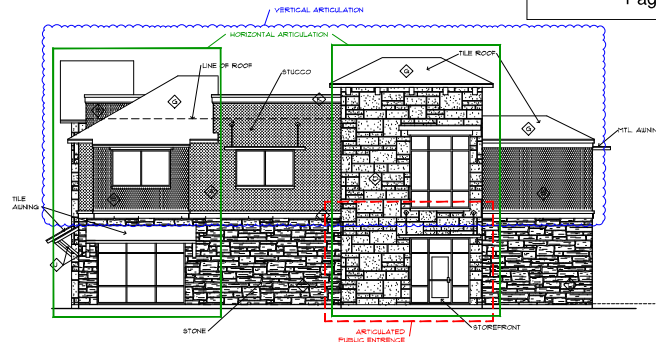

04-PRELIMINARY WEST ELEVATION
SCALE: 1/8" = 1'-0"

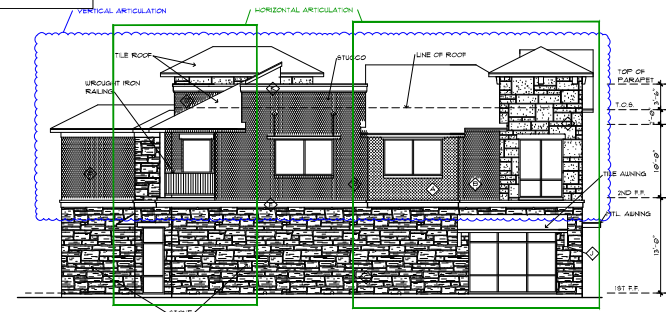

03-PRELIMINARY EAST ELEVATION
SCALE: 1/8" = 1'-0"


COLOR CHART

MATERIAL	LOCATION	COLOR
A. STUCCO		SHERWIN WILLIAMS 6091 - MALTED MILK
B. STUCCO		SHERWIN WILLIAMS 6084 - MODEST WHITE
C. CORNUCO	MAIN BASE	ITALIAN VILLA STANDARD, VOLTERRA
D. CORNUCO	ACCENT TOWERS	CLASSIC SERIES, GETTY STONE ENHANCED BLEND
E. CORNUCO	CENTRAL ENTRY	CLASSIC SERIES, SMOOTH LIMESTONE WHITE BANDS
F. GPRC	HORIZONTAL STONE CAP HOLDING	WHITE
G. ROOF	ROOF TILE	MISSION RED GLED TILE
H. METAL	METAL AWNING	STANDARD METAL LIGHT GRAY
I. METAL	METAL AWNING	STANDARD METAL LIGHT GRAY
J. METAL	METAL AWNING	STANDARD METAL LIGHT GRAY
K. GPRC	PARAPET WALL	WHITE
L. GPRC	CENTRAL ENTRY TRIM HOLDING	WHITE
M. METAL	DOORS	SHERWIN WILLIAMS 6091 - STURDY BROWN
N. METAL	DOORS	SHERWIN WILLIAMS 6091 - STURDY BROWN
TABLE 5: UNDOORS AND CANOPIES REQUIREMENTS

STANDARD	REQUIRED	PROVIDED	YEETs
PRIMARY FACADE	50%	37%	YES
TOTAL LENGTH	50%	56%	YES
TOTAL CANOPY	25%	55%	YES

FACADE	TOTAL AREA	OPENING AREA	TOTAL OPENING	% PRIMARY MASONRY BRICK/STONE	% SECONDARY MASONRY ALL OTHER MATERIALS
NORTH	3,018 S.F.	1,038 S.F.	58.5%	75.6%	31.5%
SOUTH	3,840 S.F.	2,114 S.F.	55.0%	51.4%	45.3%
EAST	1,932 S.F.	776 S.F.	40.2%	56.3%	25.1%
WEST	1,835 S.F.	328 S.F.	18.0%	33.4%	48.1%

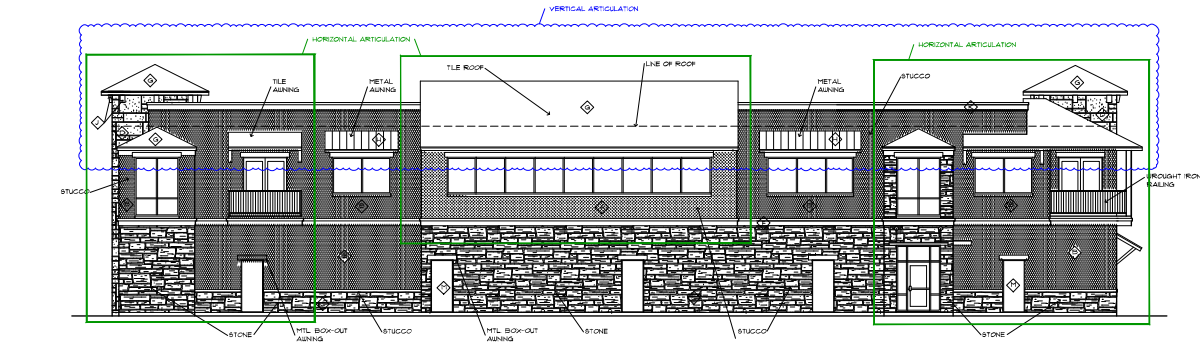

02-PRELIMINARY SOUTH ELEVATION
SCALE: 1/8" = 1'-0"

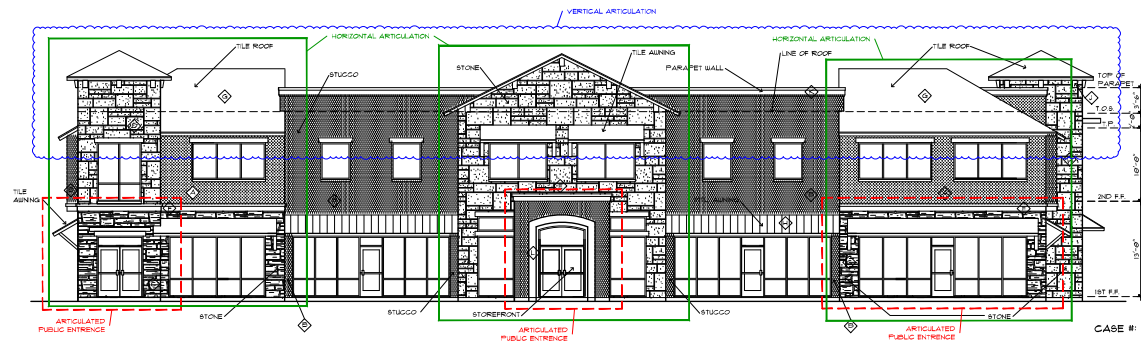

01-PRELIMINARY NORTH ELEVATION
SCALE: 1/8" = 1'-0"

ACCENT LEGEND
 ~~~~~ VERTICAL ARTICULATION  
 ——— HORIZONTAL ARTICULATION  
 - - - - - ARTICULATED PUBLIC ENTRANCES

REVISIONS:

ENGLAND PARKWAY  
MIXED USE

2635 ENGLAND PARKWAY  
GRAND PRISME, TX

NORMAN PATTEN & ASSOC.  
ARCHITECTURE & PLANNING

415 CEDAR ST. @ MAIN - CEDAR HILL, TX 75104 - 972/293-2929  
npatten@npsnet.net

DATE:

2330  
JOB NO.

SHEET NO.

CASE #: SUP-24-04-0018

PROPERTY OWNER: MAHESH VANKAWALA  
216 WATERS EDGE DR.  
CEDAR HILL, TX 75104  
PH: 469-261-1814

SUBMITTAL DATE:  
04/30/2024  
08/02/2024  
10/28/2024  
11/22/2024  
12/13/2024