


Exhibit B - Site Plan
Page 1 of 1

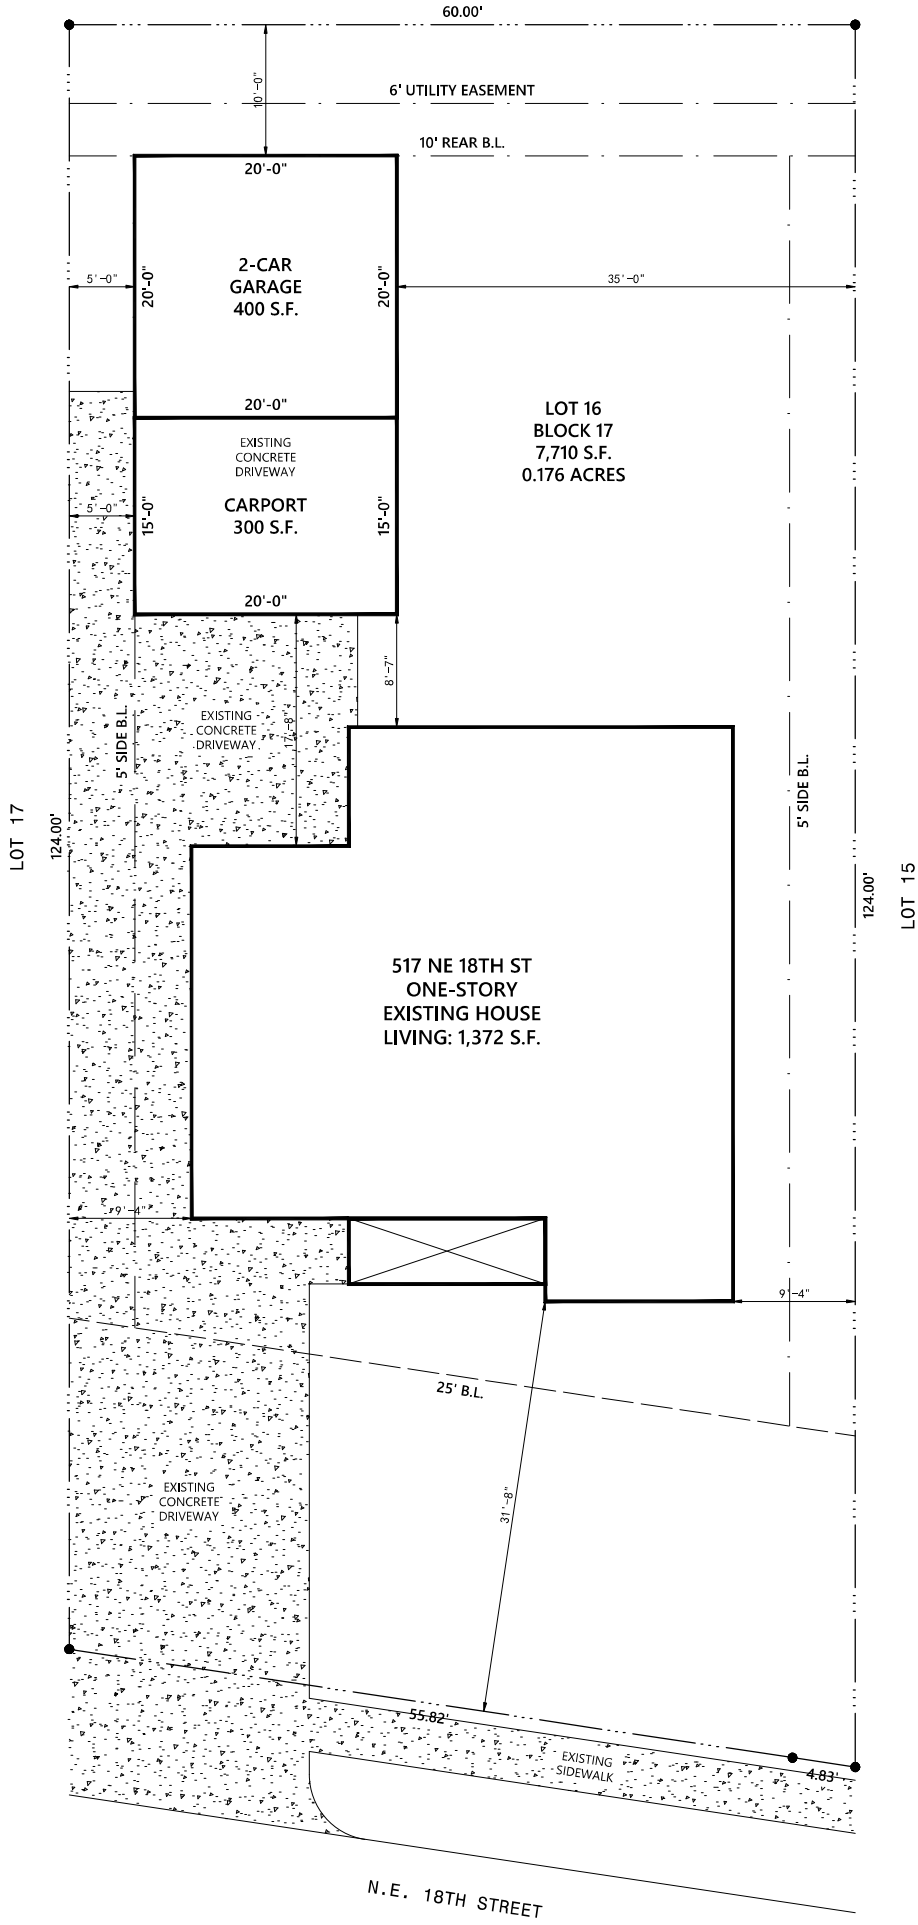

SITE PLAN
Scale: 1/8" = 1' - 0"