



FRONT ELEVATION MATERIAL SF CALCULATIONS:
 COPING = 98 SF = 3%
 CANOPY = 48 SF = 2%
 SIDING (GRAY) = 724 SF = 35%
 SIDING (BLUE) = 204 SF = 9%
 BRICK = 156 SF = 7%
 STONE = 622 SF = 30%
 BEAM = 39 SF = 2%
 COLUMN = 18 SF = 1%
 STOREFRONT = 146 SF = 7%
 DOOR = 46 SF = 2%
 TOTAL = 2099 SF = 100%

WINDOWS & CANOPIES LENGTH CALCULATIONS:
 PERIMETER = 349' = 100%
 STOREFRONT = 50% OF PERIMETER = 175 (REQUIRED) = 130 (PROVIDED) = 35% (PROVIDED)
 CANOPY = 25% OF PERIMETER = 88 (REQUIRED) = 227 (PROVIDED) = 65% (PROVIDED)

RIGHT ELEVATION MATERIAL SF CALCULATIONS:
 COPING = 98 SF = 3%
 CANOPY = 79 SF = 3%
 SIDING (GRAY) = 736 SF = 28%
 SIDING (BLUE) = 165 SF = 7%
 BRICK = 528 SF = 20%
 STONE = 717 SF = 26%
 STOREFRONT = 171 SF = 7%
 DOOR = 48 SF = 2%
 BEAM = 39 SF = 2%
 COLUMN = 6 SF = 5%
 METAL ROOF/PANEL = 25 SF = 5%
 FASCIA = 7 SF = 5%
 TOTAL = 2607 SF = 100%

FRONT ELEVATION (NORTH)



RIGHT ELEVATION (WEST)

EXTERIOR FINISH SCHEDULE	
BUILDING ITEMS	DESCRIPTION
MANUFACTURED STONE VENEER	COLOR #1 PROVIA - CHISEL CUT "STERLING" W/ GRAY GROUT
STONE SILL	COLOR #1.3 ARRISCRAFT - "WHITE ROCK CAMBRIDGE"
STONE CAP	COLOR #1.4 TO MATCH COLOR #1.3
DISTRESSED FACEBRICK	COLOR #1.1 STATESVILLE SHERWOOD FOREST - "AUTHENTIC TUMBLED"
FACEBRICK	COLOR #1.2 STATESVILLE OLDE JEFFERSON - "AUTHENTIC TUMBLED"
FIBER CEMENT SIDING	COLOR #2 SHERWIN-WILLIAMS: SW1770 "LESS WHITE INDIGO BATIC"
FIBER CEMENT SIDING	COLOR #3 SHERWIN-WILLIAMS: SW7019 "GAUNTLET GRAY"
FIBER CEMENT CLADDING FASCIA & DOWNSPOUTS	COLOR #2.1 PANTONE: BLACK 4C; RGB (49, 39, 29)
METAL DOORS, FRAMES, METAL RAILS, STEEL COLUMNS, DUMPSTER GATES, & BOLLARDS	COLOR #4 PORTER PAINTS: EXTERIOR, COLOR: BLACK
SPLIT FACE CMU WALL	COLOR #5 SHERWIN-WILLIAMS: SW1770 "LESS WHITE INDIGO BATIC"
ENTRY ROOF COPING	COLOR #6 RODDED (12" HIGH) SHERWIN-WILLIAMS SW 6888 "REAL RED"
SUNSHADE CANOPY LOUVER	COLOR #6.1 NOT USED
OUTDOOR WAITING CANOPY COPING	COLOR #6.2 METAL COPING FACED "FLAT ROOF" W/ COLUMN SUPPORT (20" HIGH) PRE-FINISHED DARK BRONZE
SUNSHADE CANOPY LOUVER BAR DINING	COLOR #6.3 METAL COPING FACED "FLAT ROOF" (12" HIGH) PRE-FINISHED DARK BRONZE
SUNSHADE CANOPY LOUVER	COLOR #6.4 CANTILEVER (12" HIGH) PRE-FINISHED DARK BRONZE
ACCENT BAND	COLOR #7 NOT USED
STOREFRONT (FIXED)	COLOR #8 PRE-FINISHED DARK BRONZE
STOREFRONT (OPERABLE)	NOT USED
GARAGE DOORS	NOT USED
METAL COPING	COLOR #10 PRE-FINISHED DARK BRONZE
METAL ROOF	COLOR #11 METAL SALES: CORRUGATED; PRE-FINISHED DARK BRONZE
CHAINLINK FENCE	COLOR #12 PRE-FINISHED GALVALUME

DISCLAIMER NOTE:
 THE COLORS DEPICTED ON THESE ELEVATIONS ARE FOR GRAPHIC REPRESENTATION PURPOSES ONLY. PLEASE REFER TO MATERIAL BOARD FOR ACTUAL SAMPLE OF COLORS AND TEXTURES

STP-25-10-0043

GF
 www.greenbergfarrow.com
 8600 W Bryn Mawr Ave, Suite 800N
 Chicago, Illinois 60631
 t: 847 788 9200

COPYRIGHT NOTICE
 This drawing is the property of the above referenced Professional and is not to be used for any purpose other than the specific project and site named herein, and cannot be reproduced in any manner without the express written permission from the Professional.



CLIENT PROJECT NAME
BUBBA'S 33

PROJECT ADDRESS
 SEQ STATE HIGHWAY 161
 & WARRIOR TRAIL
 GRAND PRAIRIE, TX 75052

PROJECT NUMBER
 20250330.0
 DATE
 11/20/2025

SHEET TITLE
EXTERIOR ELEVATIONS
 SCALE: 3/32" = 1'-0"
 LH 7,105 SF

SHEET NUMBER
A2.1
 1 OF 1

EXTERIOR FINISH SCHEDULE	
BUILDING ITEMS	DESCRIPTION
MANUFACTURED STONE VENEER	COLOR #1 PROVIA - CHISEL CUT "STERLING" W/ GRAY GROUT
STONE SILL	COLOR #1.3 ARRISGRAFT - "WHITE ROCK CAMBRIDGE"
STONE CAP	COLOR #1.4 TO MATCH COLOR #1.3
DISTRESSED FACEBRICK	COLOR #1.1 STATESVILLE SHERWOOD FOREST - "AUTHENTIC TUMBLED"
FACEBRICK	COLOR #1.2 STATESVILLE OLDE JEFFERSON - "AUTHENTIC TUMBLED"
FIBER CEMENT SIDING	COLOR #2 SHERWIN-WILLIAMS: SW1770 "LESS WHITE INDIGO BATIK"
FIBER CEMENT SIDING	COLOR #3 SHERWIN-WILLIAMS: SW7019 "GAUNTLET GRAY"
FIBER CEMENT CLADDING FASCIA & DOWNSPOUTS	COLOR #2.1 PANTONE: BLACK 4C; RGB (49, 39, 29)
METAL DOORS, FRAMES, METAL RAILS, STEEL COLUMNS, DUMPSTER GATES, & BOLLARDS	COLOR #4 PORTER PAINTS: EXTERIOR, COLOR: BLACK
SPLIT FACE CMU WALL	COLOR #5 SHERWIN-WILLIAMS: SW1770 "LESS WHITE INDIGO BATIK"
ENTRY ROOF COPING	COLOR #6 RODDED (12" HIGH) SHERWIN-WILLIAMS SW 6868 "REAL RED"
SUNSHADE CANOPY LOUVER	COLOR #6.1 NOT USED
OUTDOOR WAITING CANOPY COPING	COLOR #6.2 METAL COPING FACED "FLAT ROOF" W/ COLUMN SUPPORT (20" HIGH) PRE-FINISHED DARK BRONZE
SUNSHADE CANOPY LOUVER BAR DINING	COLOR #6.3 METAL COPING FACED "FLAT ROOF" (12" HIGH) PRE-FINISHED DARK BRONZE
SUNSHADE CANOPY LOUVER	COLOR #6.4 CANTILEVER (12" HIGH) PRE-FINISHED DARK BRONZE
ACCENT BAND	COLOR #7 NOT USED
STOREFRONT (FIXED)	COLOR #8 PRE-FINISHED DARK BRONZE
STOREFRONT (OPERABLE)	NOT USED
GARAGE DOORS	NOT USED
METAL COPING	COLOR #10 PRE-FINISHED DARK BRONZE
METAL ROOF	COLOR #11 METAL SALES: CORRUGATED; PRE-FINISHED DARK BRONZE
CHAINLINK FENCE	COLOR #12 PRE-FINISHED GALVALUME
<p>DISCLAIMER NOTE: THE COLORS DEPICTED ON THESE ELEVATIONS ARE FOR GRAPHIC REPRESENTATION PURPOSES ONLY. PLEASE REFER TO MATERIAL BOARD FOR ACTUAL SAMPLE OF COLORS AND TEXTURES</p>	



LEFT ELEVATION MATERIAL SF CALCULATIONS:
 COPING = 63 SF = 2%
 CANOPY = 93 SF = 2%
 SIDING (GRAY) = 788 SF = 30%
 SIDING (BLUE) = 165 SF = 7%
 BRICK = 517 SF = 20%
 STONE = 593 SF = 23%
 STOREFRONT = 171 SF = 7%
 DOOR = 24 SF = 1%
 METAL ROOFPANEL = 25 SF = 1%
 FASCIA = 7 SF = 5%
 FENCE = 16 SF = 5%
 DUMPSTER GATES = 236 SF = 9%
 TOTAL = 2585 SF = 100%



STP-25-10-0043

GF
www.greenbergfarrow.com
8600 W Bryn Mawr Ave, Suite 800N
Chicago, Illinois 60631
t: 847 788 9200

COPYRIGHT NOTICE
This drawing is the property of the above referenced Professional and is not to be used for any purpose other than the specific project and site named herein, and cannot be reproduced in any manner without the express written permission from the Professional.

CLIENT
Bubba's 33

PROJECT NAME
BUBBA'S 33

PROJECT ADDRESS
SEQ STATE HIGHWAY 161
& WARRIOR TRAIL
GRAND PRAIRIE, TX 75052

PROJECT NUMBER
20250330.0


DATE
11/20/2025

SHEET TITLE
EXTERIOR ELEVATIONS

SCALE: 3/32" = 1'-0"

LN 7,105 SF

SHEET NUMBER
A2.2
1 OF 1

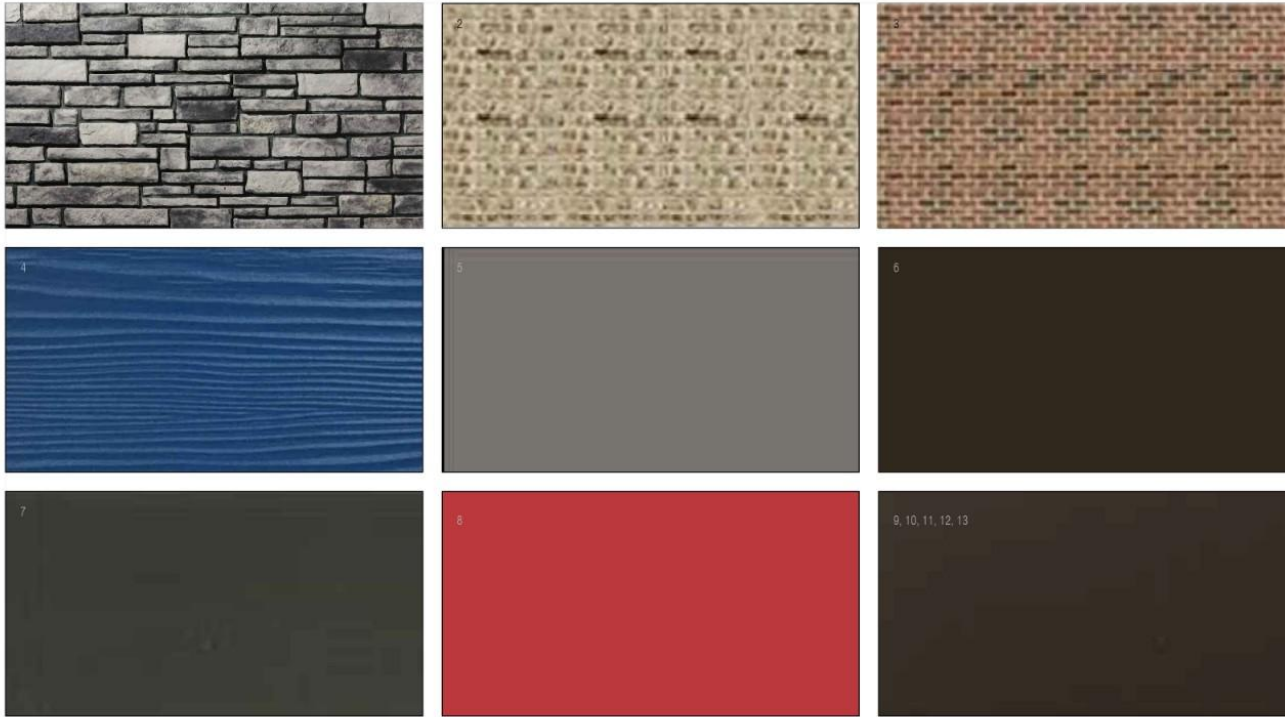

EXTERIOR FINISH SCHEDULE		
TAG	BUILDING ITEMS	DESCRIPTION
1	MANUFACTURED STONE VENEER	PROVIA CHISEL CUT "STERLING" W/ GRAY GROUT
2	DISTRESSED FACEBRICK	STATESVILLE SHERWOOD FOREST - "AUTHENTIC TUMBLED"
3	FACEBRICK	STATESVILLE OLDE JEFFERSON - "AUTHENTIC TUMBLED"
4	FIBER CEMENT SIDING	SHERWIN WILLIAMS: SW1770 "LESS WHITE INDIGO BATIK"
5	FIBER CEMENT SIDING	SHERWIN WILLIAMS: SW7019 "GAUNTLET GRAY"
6	FIBER CEMENT CLADDING FASCIA & DOWNSPOUTS	PANTONE: BLACK 4C RGB (49, 39, 29)
7	METAL DOORS, FRAMES, METAL RAILS, STEEL COLUMNS, DUMPSTER GATES, & BOLLARDS	SHERWIN WILLIAMS PAINTS, GLOSS BLACK
8	ENTRY CANOPY	RODDER (12" HIGH) SHERWIN WILLIAMS: SW6868 "REAL RED"
9	SUNSHADE CANOPY LOUVER	RODDER (12" HIGH) PRE-FINISHED DARK BRONZE
10	OUTDOOR WAITING CANOPY COPING	METAL COPING FACED "FLAT ROOF" W/COLUMN SUPPORT (20" HIGH) PRE-FINISHED DARK BRONZE
11	STOREFRONT	PRE-FINISHED DARK BRONZE
12	METAL COPING	PRE-FINISHED DARK BRONZE
13	METAL ROOF	METAL SALES: CORRUGATED; PRE-FINISHED DARK BRONZE

STP-25-10-0043

