




Kimley»Horn

© 2025 KIMLEY-HORN AND ASSOCIATES, INC.
11995 SINGLETREE LANE, SUITE 225
MINNEAPOLIS, MN 55442-5144
PHONE: (612) 315-1272
WWW.KIMLEY-HORN.COM

Date No. Description
08/22/25 COMPLETE CONSTRUCTION SET

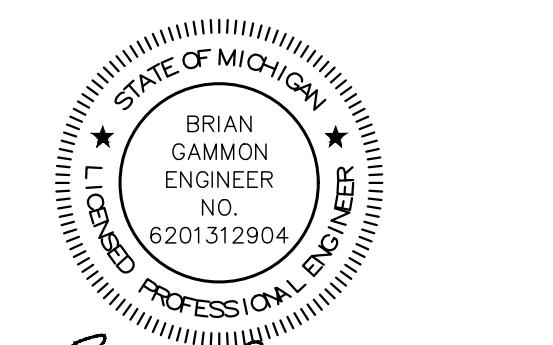


Brian Yannon
DATE: 8/20/2025

TARGET


GRAND RAPIDS, MN
2140 S POKEGAMA AVE
GRAND RAPIDS, MN 55744-5124

PROJECT NUMBER T-0904
DATE: 8/20/2025
DRAWN BY: DL
CHECKED BY: BPG

OVERALL SITE PLAN

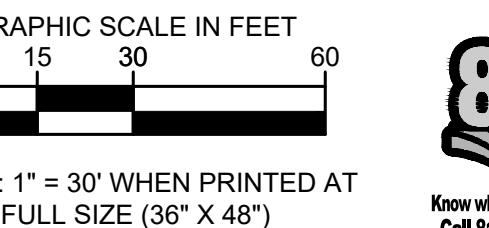

C100

 

LEGEND

- MILL AND OVERLAY ASPHALT PAVEMENT WHERE SHOWN.
- FULL DEPTH ASPHALT REPLACEMENT
- PROPOSED SPOT ELEVATION
- EXISTING SPOT ELEVATION
- PROPOSED FLOW (SLOPE AND DIRECTION)
- EXISTING FLOW (SLOPE AND DIRECTION)
- GRADE BREAK

AREAS OF REPLACED PAVEMENT

2,665s S.F. ASPHALT MILL AND OVERLAY (SURFACE ONLY - NO BASE DISTURBANCE)
1,525s S.F. FULL DEPTH ASPHALT REPLACEMENT

Kimley-Horn
© 2025 KIMLEY-HORN AND ASSOCIATES, INC.
11995 SINGLETREE LANE, SUITE 225
BENSON, MN 56344
PHONE: (612) 315-1272
WWW.KIMLEY-HORN.COM

Date No. Description

08/22/25 COMPLETE CONSTRUCTION SET


Brian Yannon
DATE: 8/20/2025

TARGET
GRAND RAPIDS, MN
2140 S SPOKEGAMA AVE
GRAND RAPIDS, MN 55744-5124

PROJECT NUMBER T-0904
DATE: 8/20/2025
DRAWN BY: DL
CHECKED BY: BPG

IMPROVEMENT PLAN

C300

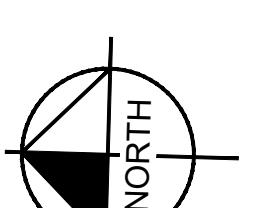

GRAPHIC SCALE IN FEET
0 2.5 5 10
SCALE: 1" = 5' WHEN PRINTED AT FULL SIZE (36" X 48")
Know Before You Dig
Call 811 before you dig





TARGET®
1000 NICOLLET MALL
MINNEAPOLIS, MN 55403

1000 NICOLLET MALL
MINNEAPOLIS, MN 55403

mley »» Horn

KIMLEY-HORN AND ASSOCIATES, INC.
995 SINGLETREE LANE, SUITE 225
EDEN PRAIRIE, MN 55344
PHONE: (612) 315-1272
WWW.KIMLEY-HORN.COM

A circular seal for a Michigan Professional Engineer. The outer ring contains the text "STATE OF MICHIGAN" at the top and "PROFESSIONAL ENGINEER" at the bottom, separated by a diagonal line. The inner circle contains "BRIAN GAMMON" in the center, "ENGINEER" on the bottom line, and "NO." above "6201312904". There are two five-pointed stars, one on each side of the center text.

8

GRAND RAPIDS MN

GRAND RAPIDS, MN
2140 S POKEGAMA AVE
GRAND RAPIDS, MN 55744-5124

ITEM NUMBER T-0904
EXPIRATION DATE 8/20/2025
BILLED BY: DL
DUE BY: BPG

CIVIL DETAILS



C400