

WINNIPEG AVENUE (C)

SECOND STREET

**PRELIMINARY  
NOT FOR  
CONSTRUCTION**

**ARCHITECTURAL  
SITE PLAN**

ISSUE NO.	ISSUE DATE
1	3/22/2024


I CERTIFY THAT THIS PLAN, SPECIFICATION, OR REPORT WAS PREPARED BY ME OR UNDER MY DIRECT SUPERVISION AND THAT I AM A FULLY LICENSED ARCHITECT UNDER THE LAWS OF THE STATE OF MINNESOTA.

DATE: \_\_\_\_\_ REG. NO: \_\_\_\_\_

COMMISSION NO.	2407
DRAWN BY:	DLT
CHECKED BY:	PDR
DATE:	3/22/2024


DRAWING NO:  
**A100**

ARCH. SITE PLAN  
SCALE: 1" = 2'-0"

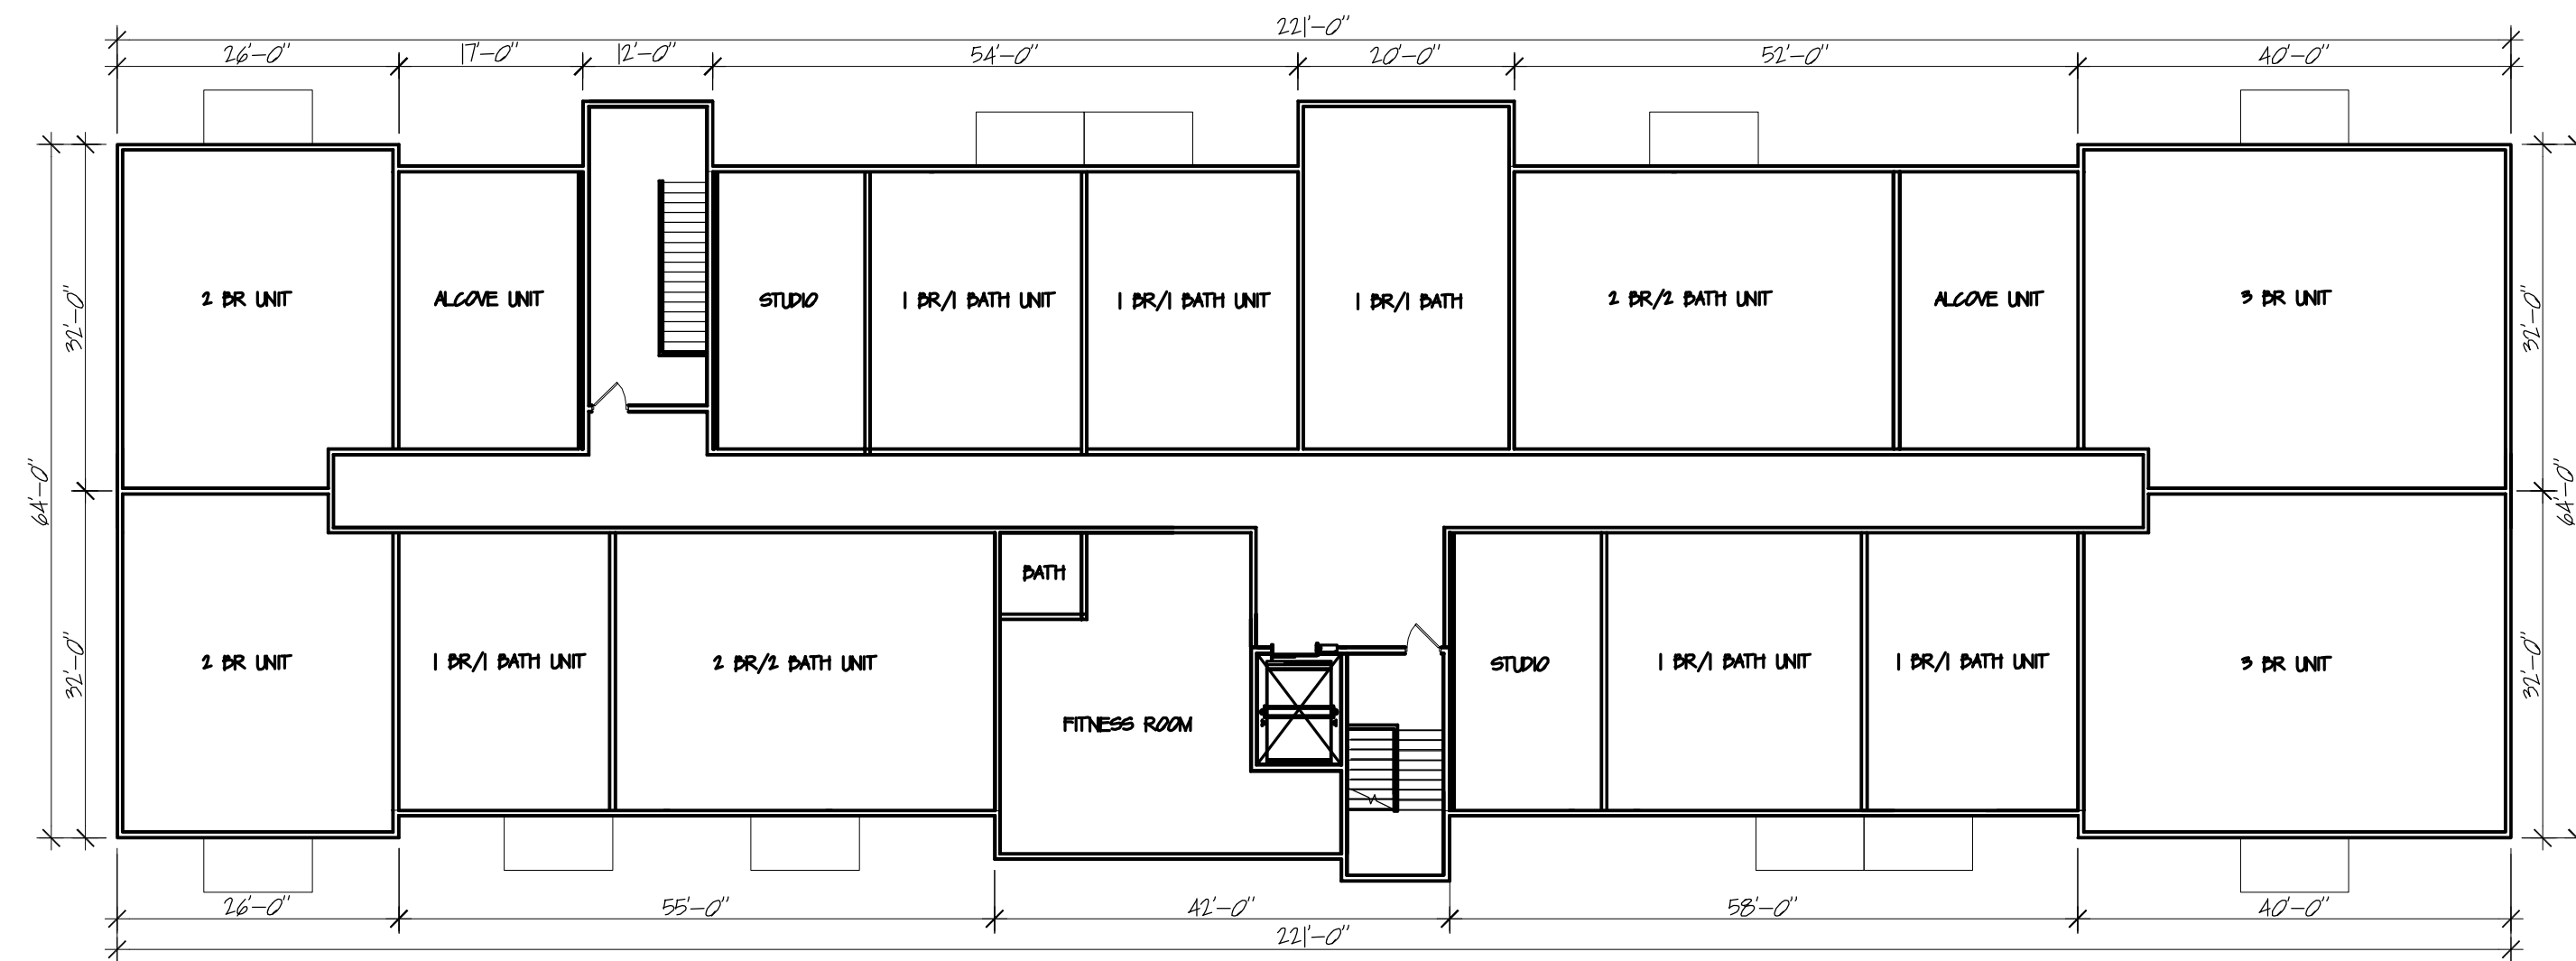


3 SECOND FLOOR

A101 SCALE: 1/16" = 1'-0"

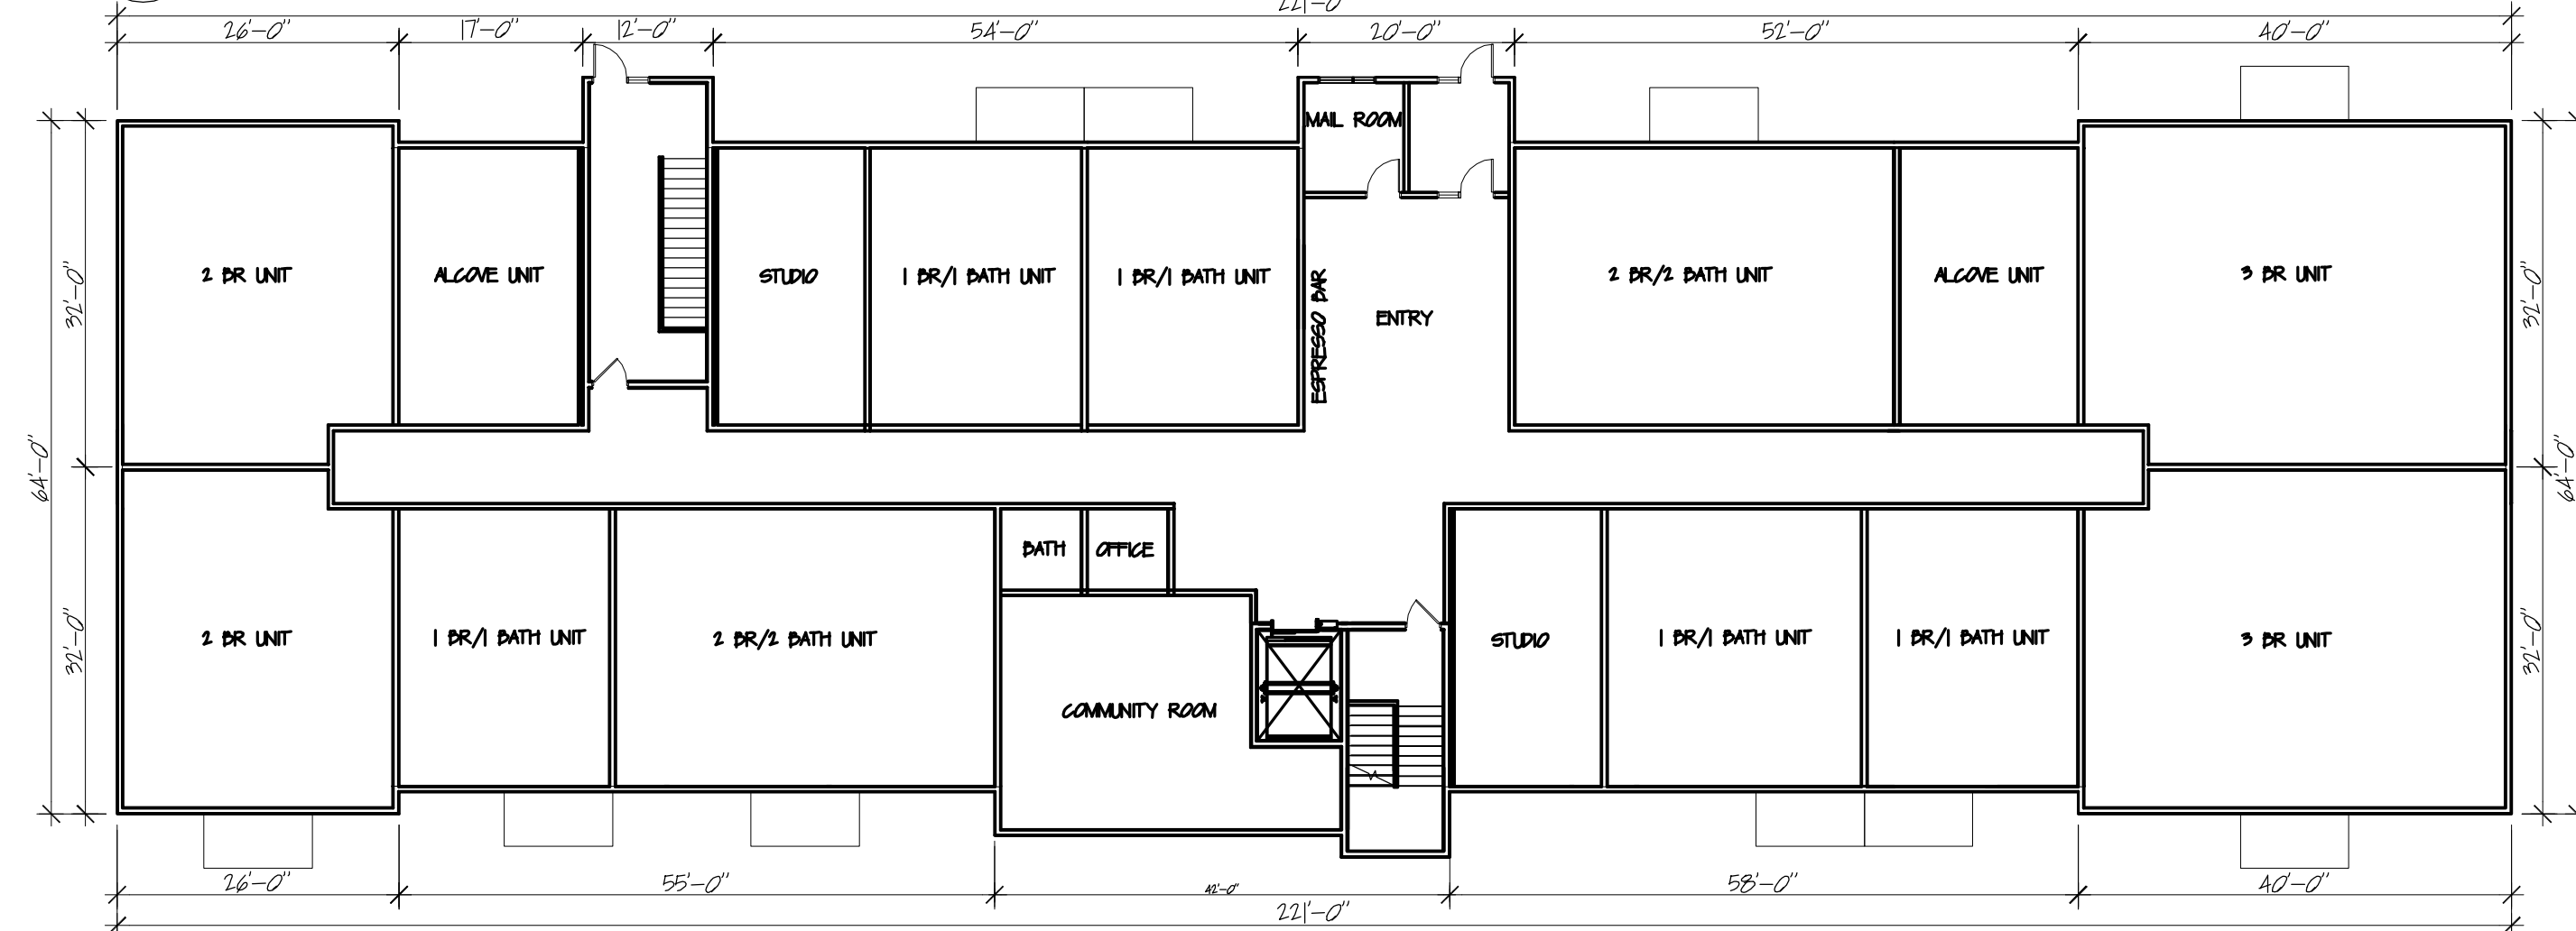


2 FIRST FLOOR

A101 SCALE: 1/16" = 1'-0"

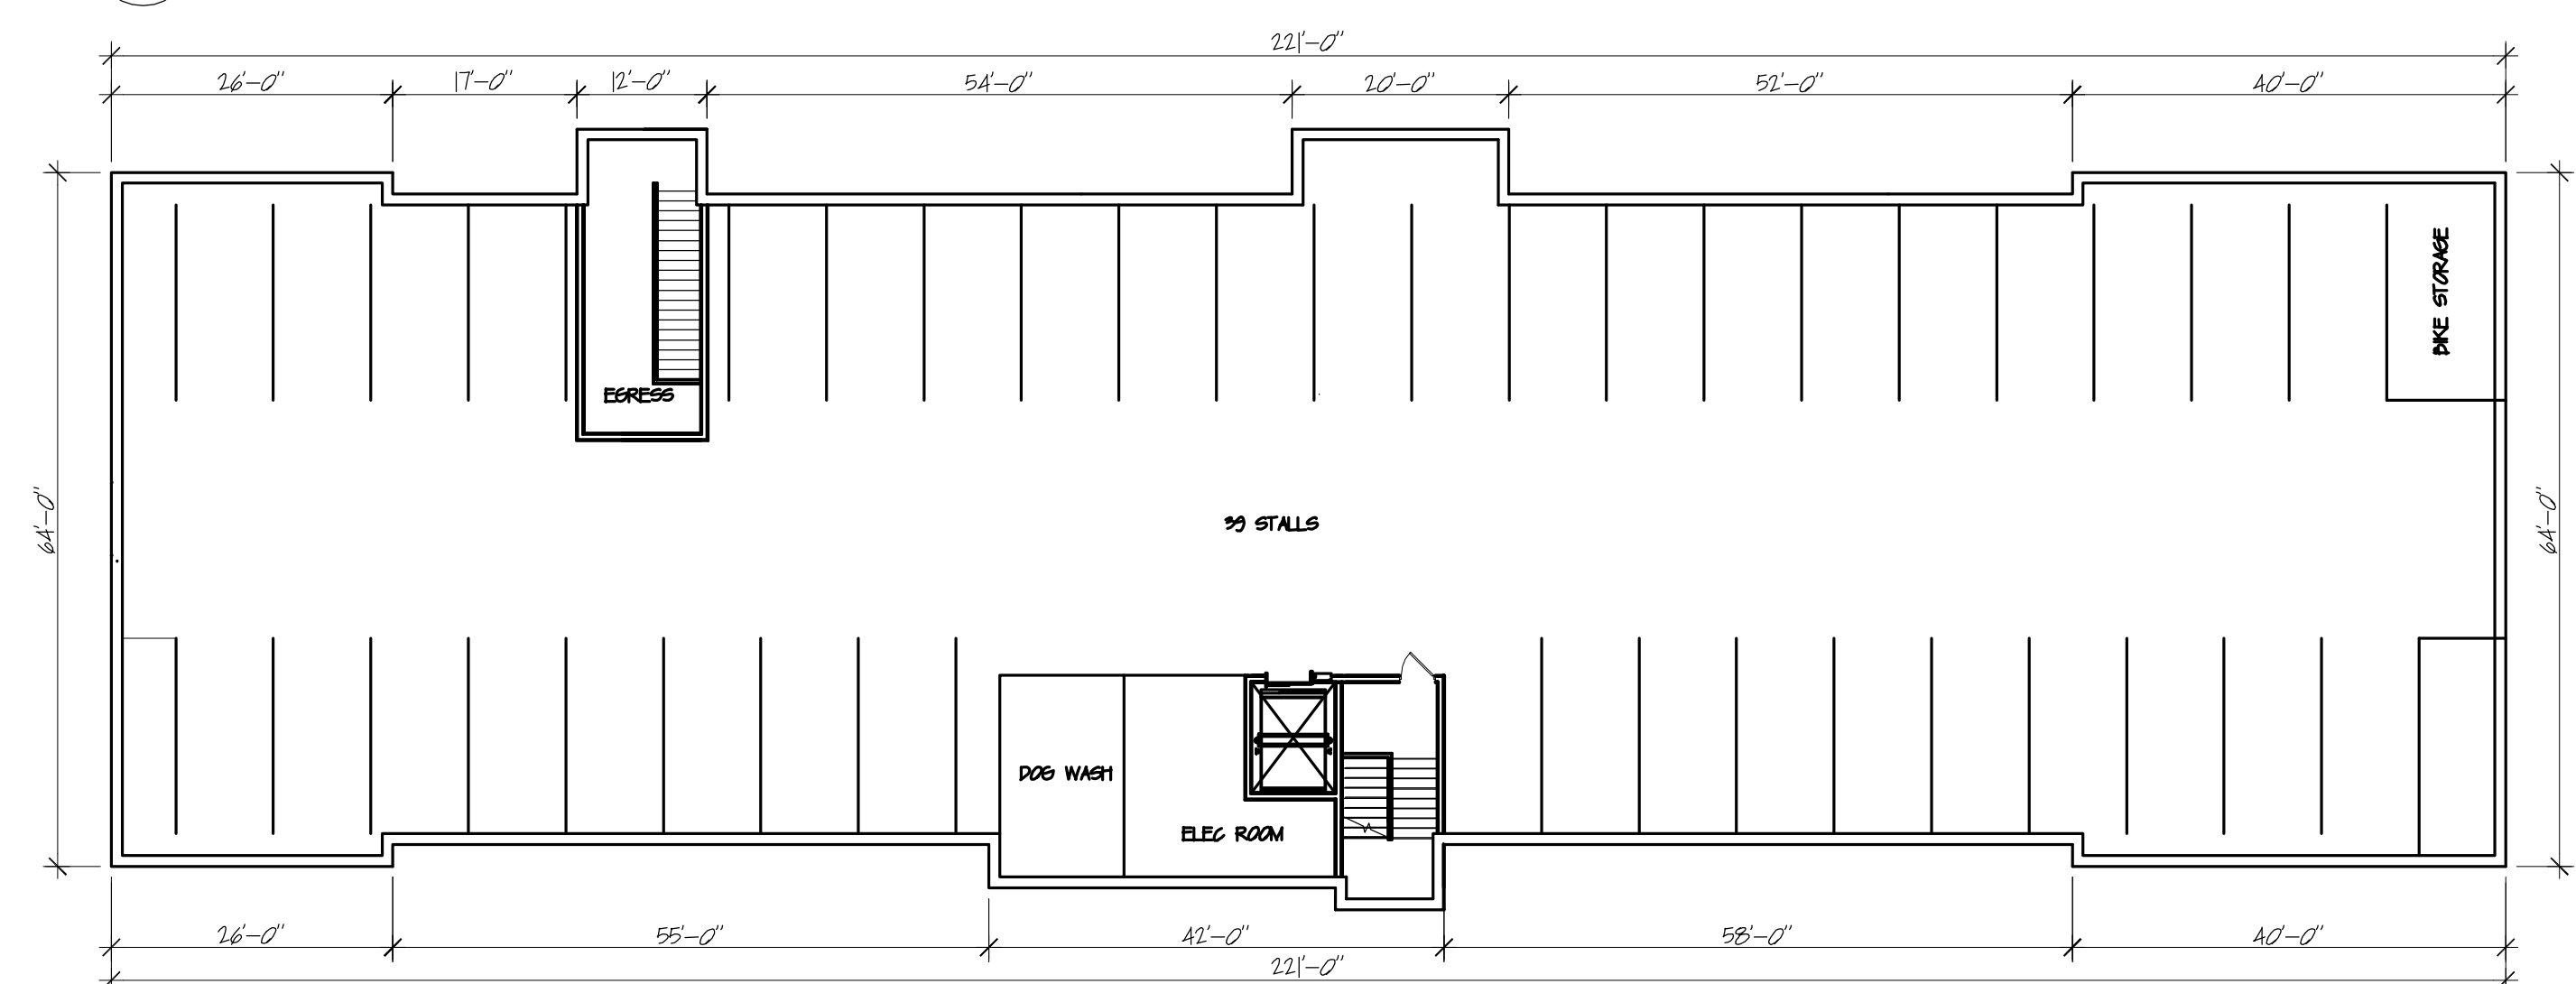


1 PARKING GARAGE

A101 SCALE: 1/16" = 1'-0"

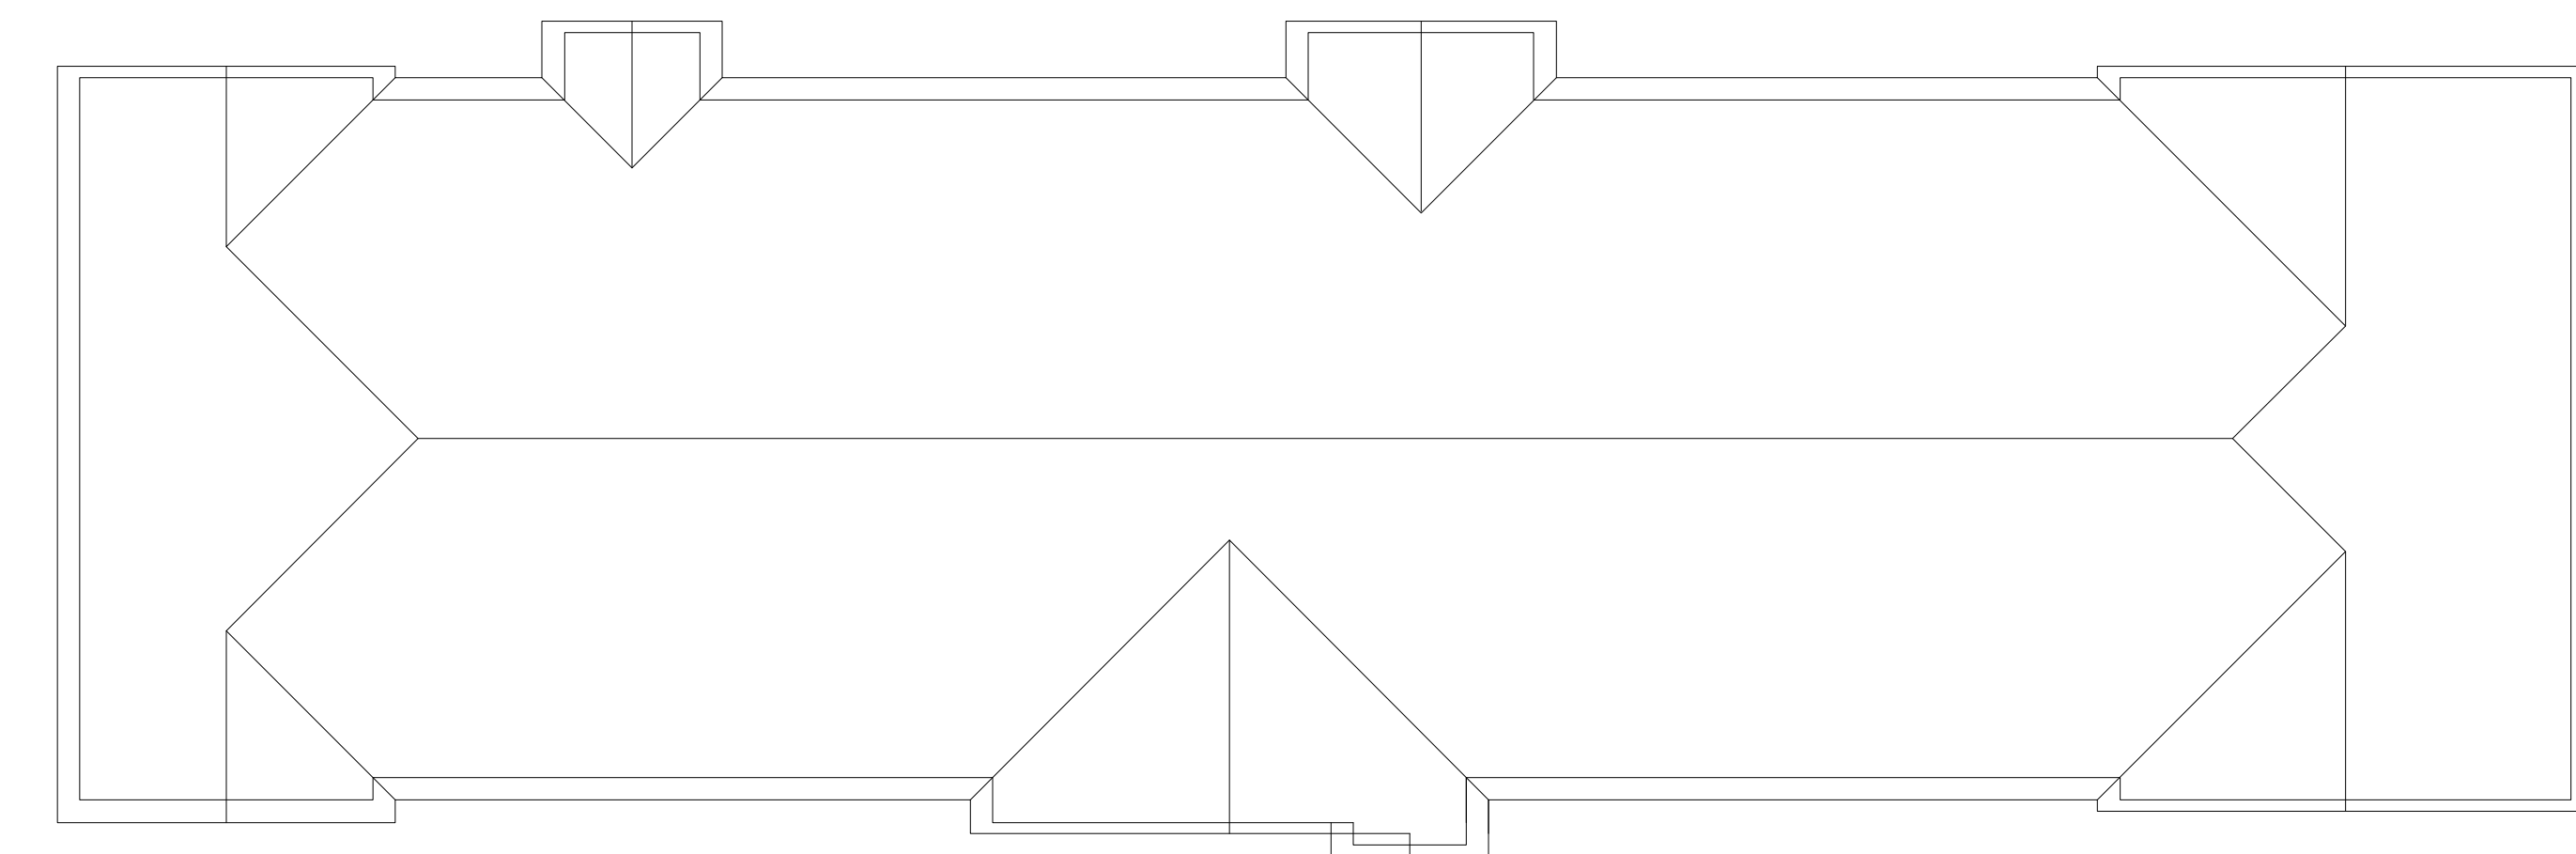


6 ROOF PLAN

A101 SCALE: 1/16" = 1'-0"

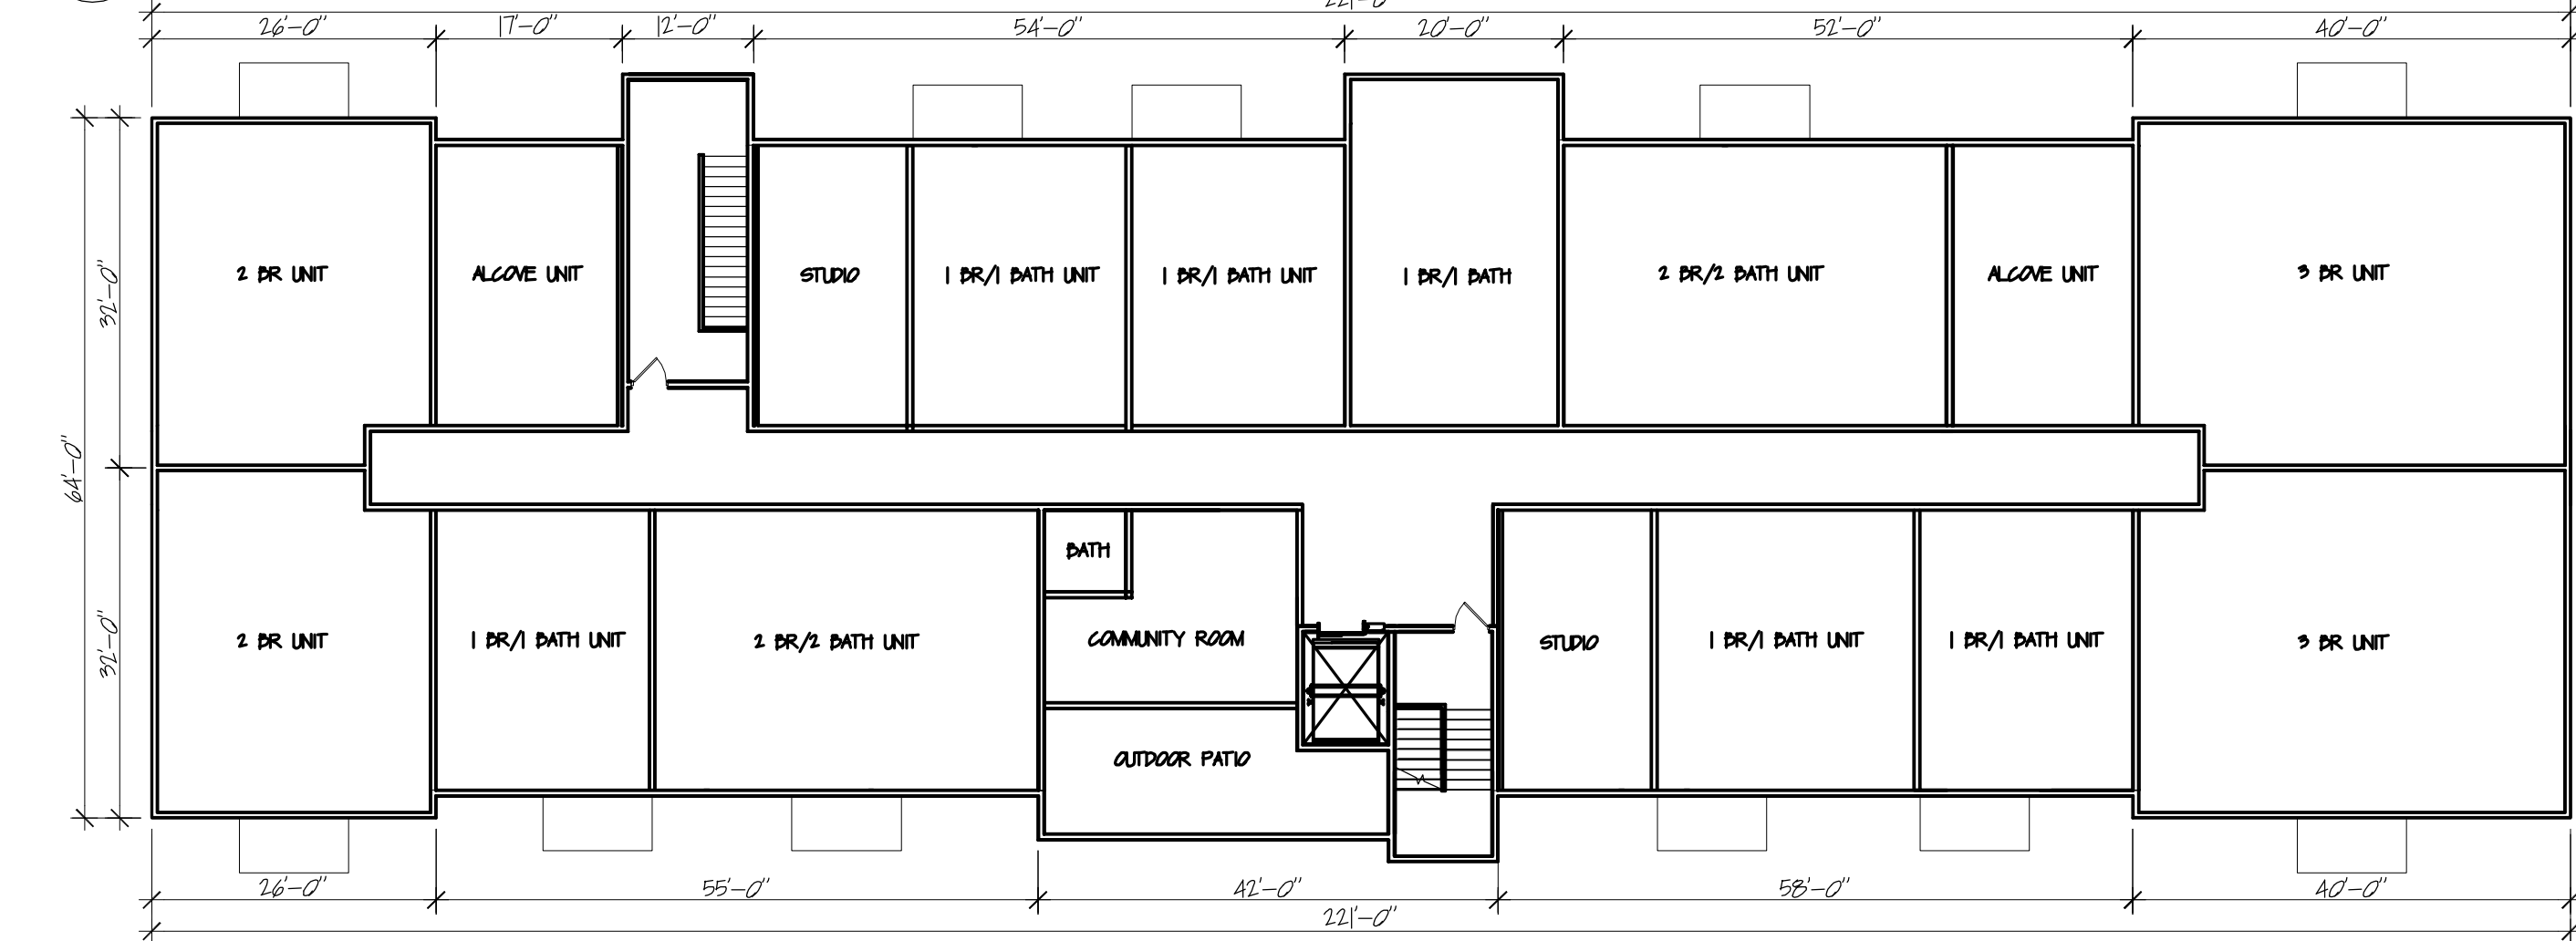

5 FOURTH FLOOR

A101 SCALE: 1/16" = 1'-0"

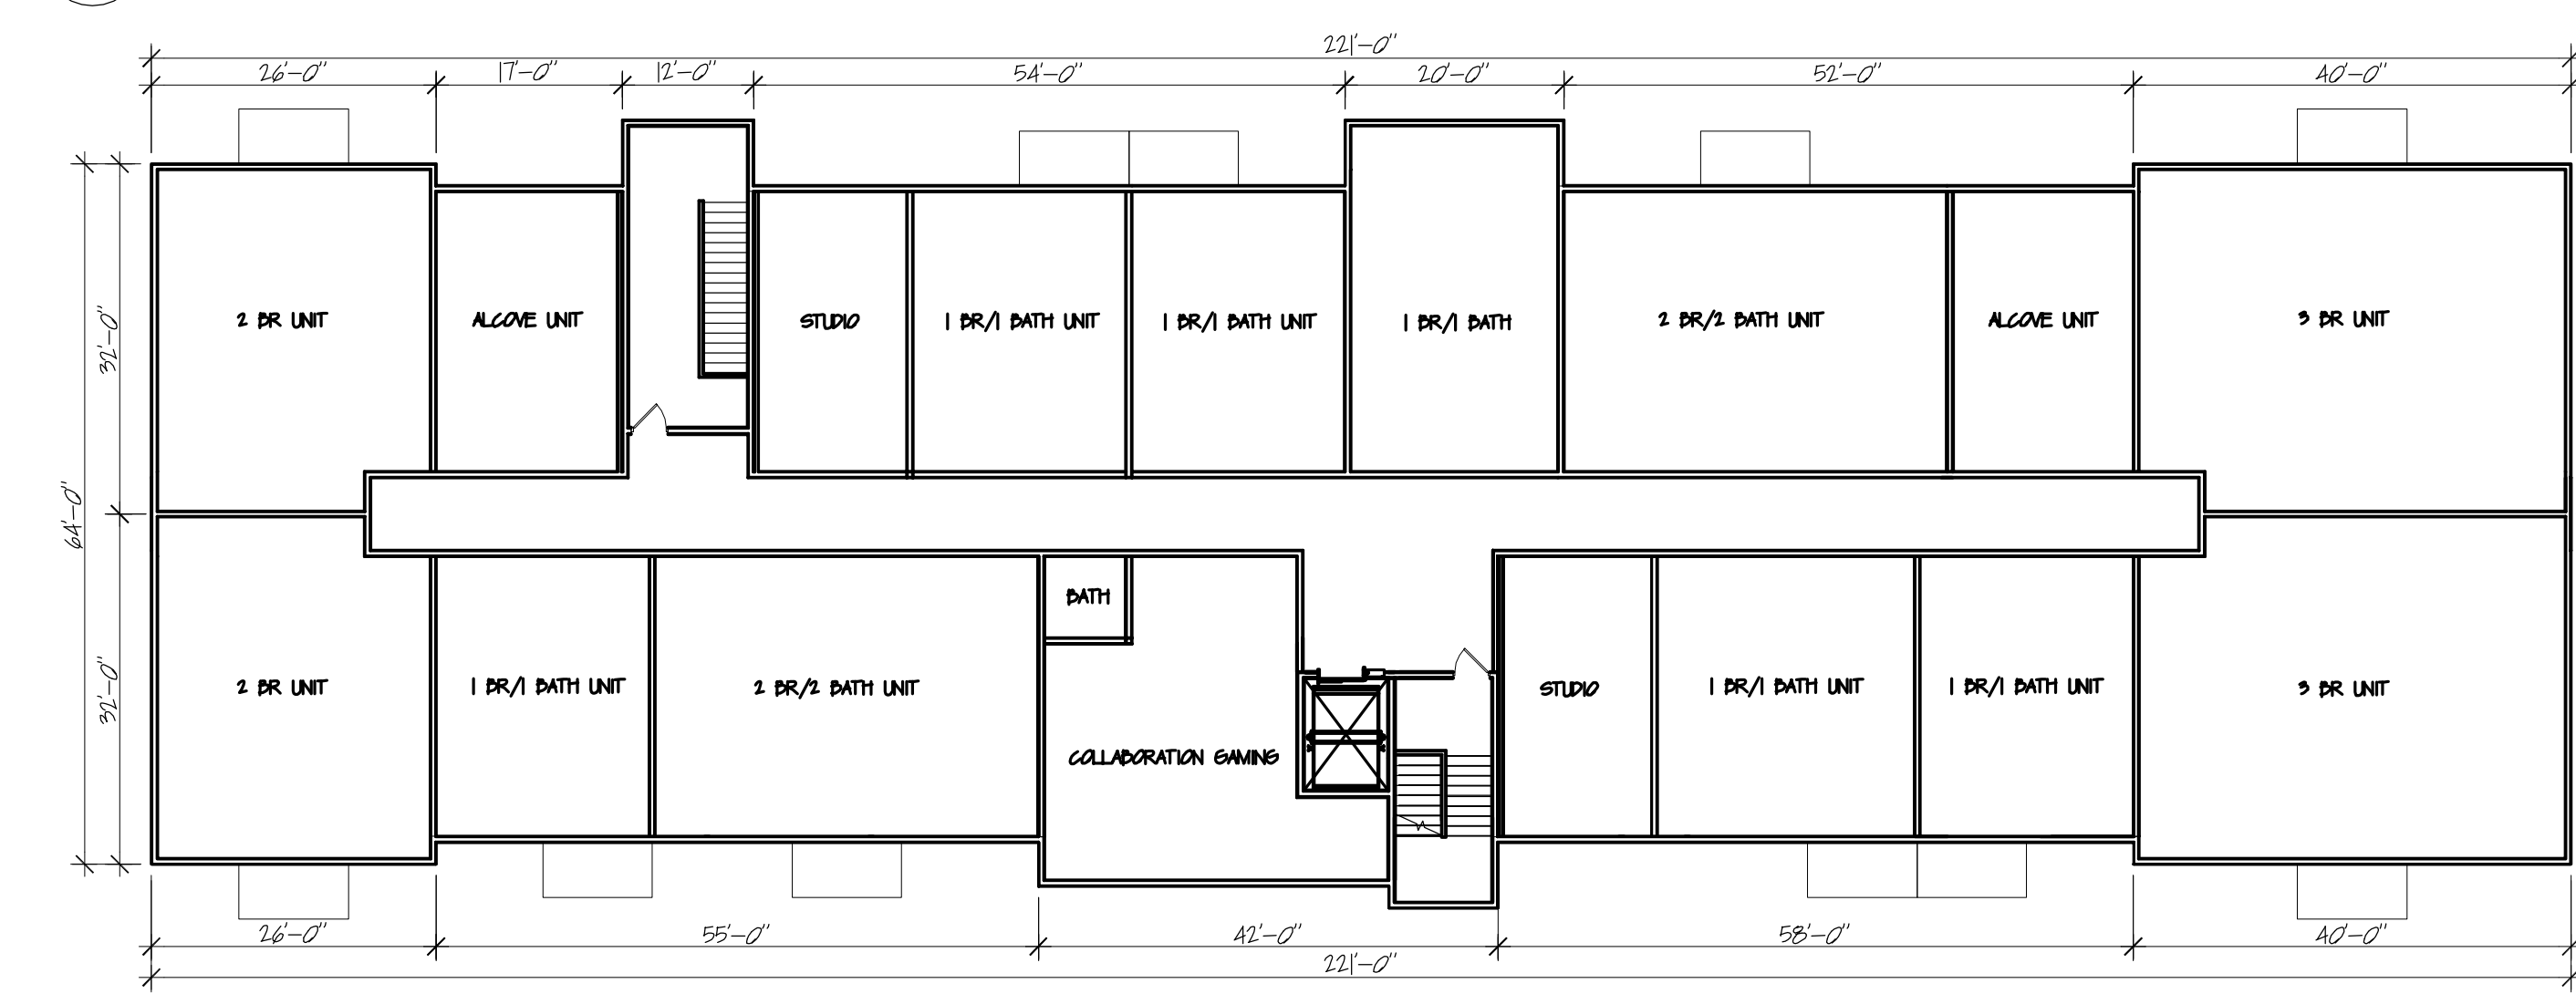

4 THIRD FLOOR

A101 SCALE: 1/16" = 1'-0"

**FLOOR/ROOF  
PLANS**

**PRELIMINARY:  
NOT FOR  
CONSTRUCTION**

ISSUE NO.	ISSUE DATE
1	3/22/2024

I CERTIFY THAT THIS PLAN, SPECIFICATION, OR REPORT WAS PREPARED BY ME OR UNDER MY DIRECT SUPERVISION AND THAT I AM A FULLY LICENSED ARCHITECT UNDER THE LAWS OF THE STATE OF MINNESOTA.

DATE: \_\_\_\_\_ REG. NO: \_\_\_\_\_

COMMISSION NO.	2407
DRAWN BY:	D.L.T.
CHECKED BY:	P.D.R.
DATE:	3/22/2024

DRAWING NO:  
**A101**



**PRELIMINARY:  
NOT FOR  
CONSTRUCTION**

**CONCEPT  
RENDERING**

ISSUE DATE	9/12/2024
ISSUE BY	
ISSUE NO.	
ISSUE NO.	
ISSUE NO.	

I CERTIFY THAT THIS PLAN, SPECIFICATION, OR REPORT WAS PREPARED BY ME OR UNDER MY DIRECT SUPERVISION AND THAT I AM A FULLY LICENSED ARCHITECT UNDER THE LAWS OF THE STATE OF MINNESOTA.

DATE: \_\_\_\_\_ REG. NO: \_\_\_\_\_

COMMISSION NO.	2407
DRAWN BY:	DLT
CHECKED BY:	PDR
DATE:	3/22/2024

DRAWING NO:  
**A200**