

CONSULTANT:



2 South 21st. Ave. West Suite #1
 Duluth, Minnesota 55806
 Phone: 218.727.5995
 Fax: 218.727.7779
www.nce-engineers.com

hereby certify that this plan specification, or report was prepared by or under my supervision and that I am a Licensed Engineer under the laws of the State of Minnesota.

ADAM R. ZWAK

ed Name

PRELIMINARY
NOT FOR CONSTRUCTION

55456

ense Number

5.12.2025

ate

PROJECT:

**TASCA HRA
OFFICE LOT**

PARKING LOT RECONSTRUCTION

1115 NW 4TH ST,GRAND
RAPIDS, MN 55744

PROJECT NO.: 25-104

DRAWN BY: _____ DRH


CHECKED BY: _____ ARZ

ISSUES AND REVISIONS:

SHEET TITLE: SITE PLAN

TE PLAN

C4.0

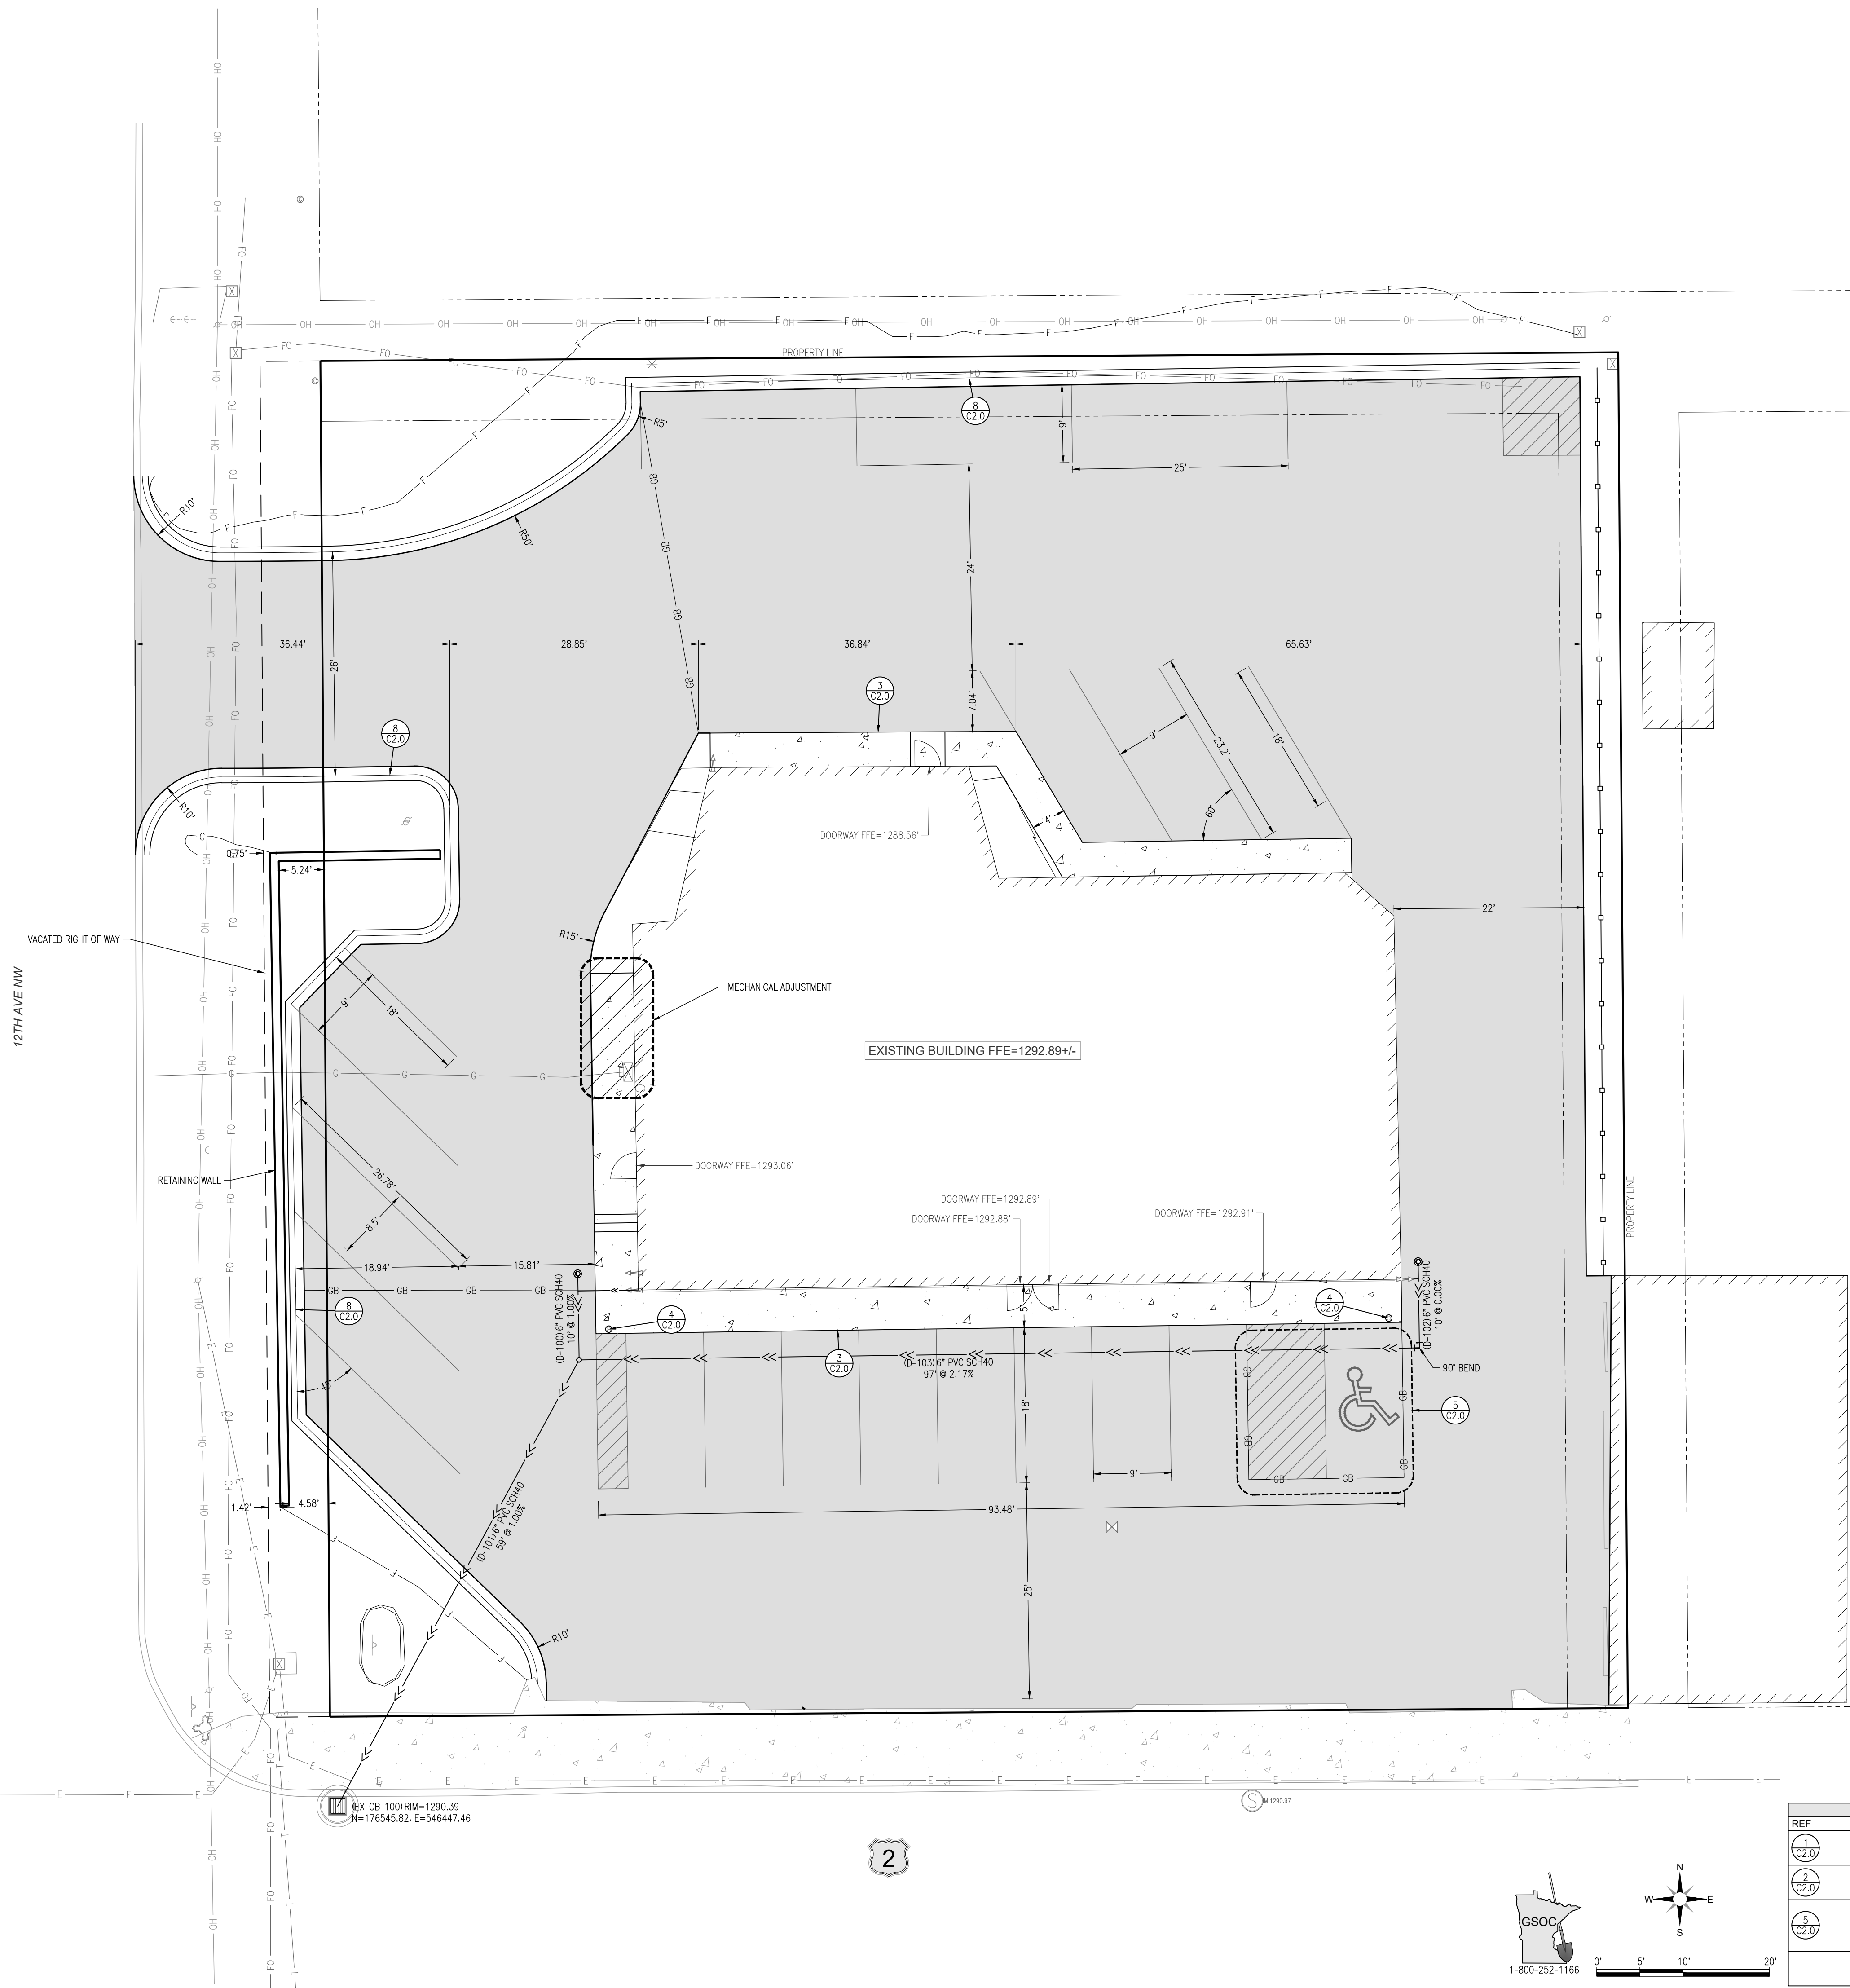

SITE LEGEND AND NOTES		
REF	DESCRIPTION	SYMBOL
1 (C2.0)	BITUMINOUS PAVEMENT	
2 (C2.0)	CONCRETE SIDEWALK	
5 (C2.0)	ACCESSIBLE PARKING	
	SIGN - SEE PLAN	