



LEGEND

- PROPERTY LINE
- EXISTING MAJOR CONTOUR LINE (5' INTERVAL)
- EXISTING MINOR CONTOUR LINE (1' INTERVAL)
- PROPOSED MAJOR CONTOUR LINE (5' INTERVAL)
- PROPOSED MINOR CONTOUR LINE (1' INTERVAL)
- CONCRETE HARDSCAPE
- ASPHALT PAVEMENT

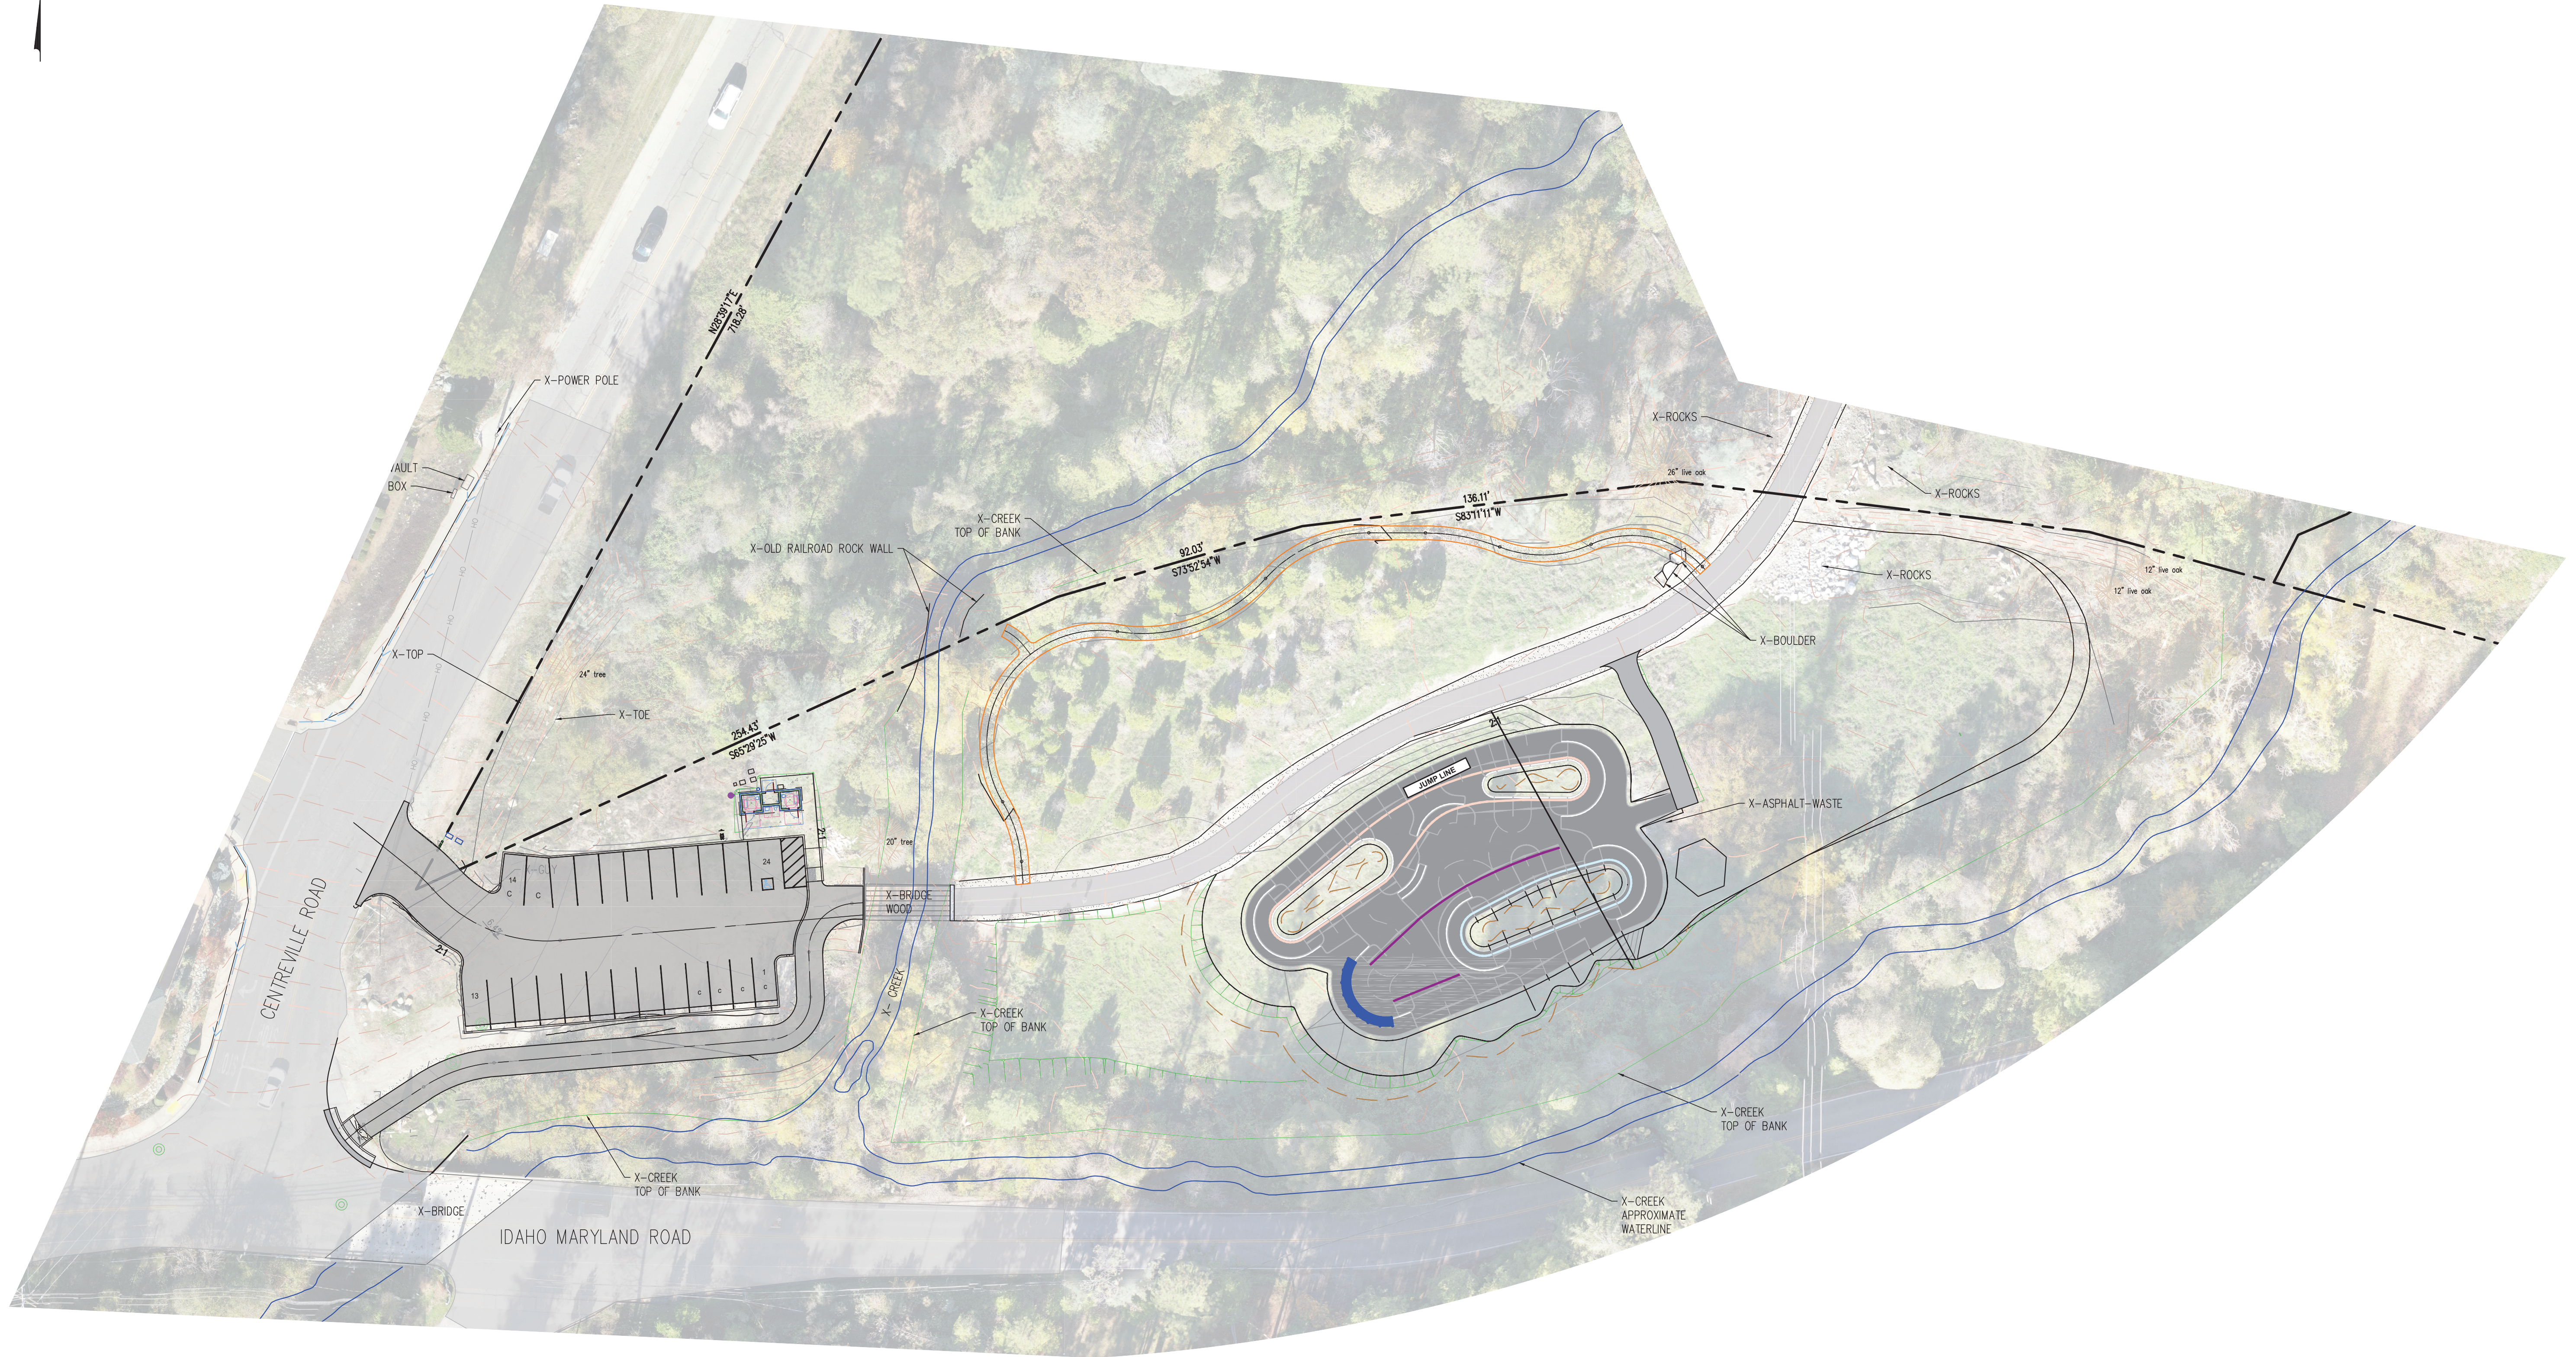

ENGINEERING DIVISION CITY OF GRASS VALLEY		
GRADING AND IMPROVEMENT PLANS FOR CENTERVILLE BIKE PARK		
PROJECT ENGINEER: JASON BARNUM		
ACCEPTED BY:		
CITY ENGINEER	DATE	RCE NUMBER
PROJECT NUMBER 24GP-08		
SHEET OF 16	DRAWING NUMBER:	

SITE IMPROVEMENTS
CENTERVILLE BIKE PARK
CONCEPTUAL SITE PLAN

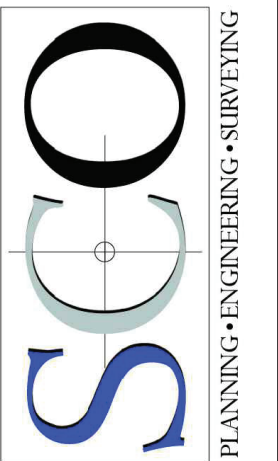

GRASS VALLEY
(530) 272-5841
TRUCKEE
(530) 582-4043



C3.0

DESIGNED: JTB	DATE	NO.	REVISIONS
DRAWN: JTB			
PROJ. NO: 202601			
DATE: JUNE, 2026			
DWG: SEE DAY STAMP			

CALIFORNIA

GRASS VALLEY