


**SOUTH ELEVATION**

SCALE: 1/8" = 1'-0"


1  
A-3

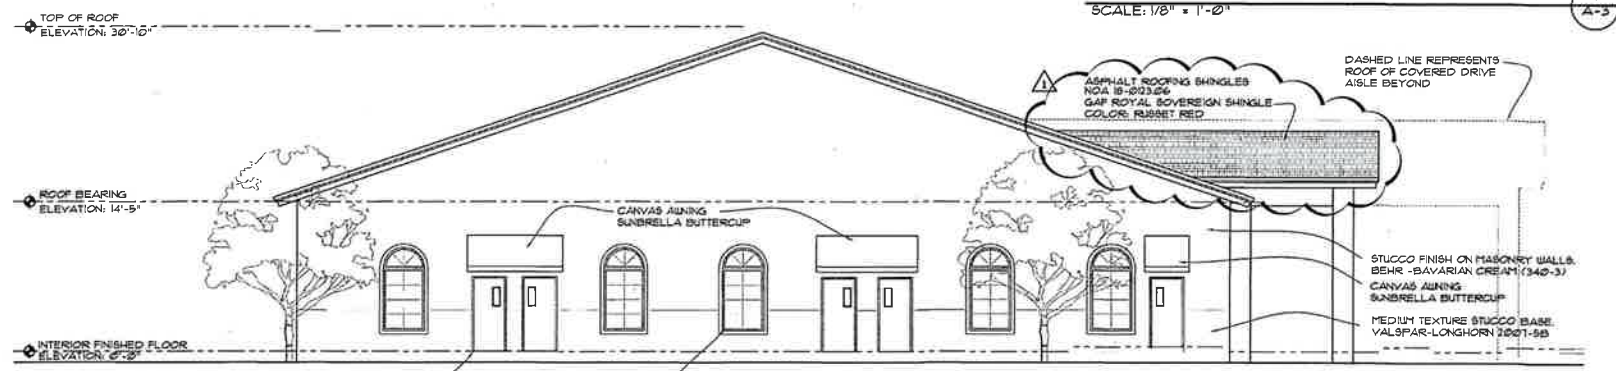

**2 WEST ELEVATION**

SCALE: 1/8" = 1'-0"


2  
A-3

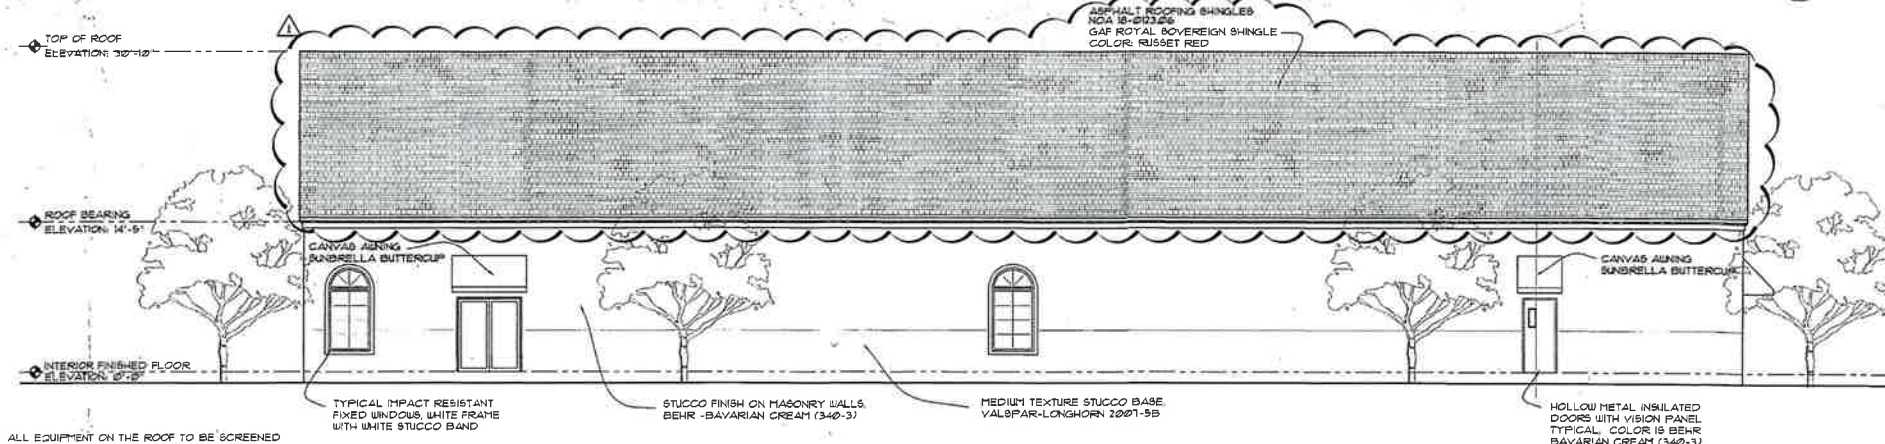

**NORTH ELEVATION**

SCALE: 1/8" = 1'-0"

3  
A-3

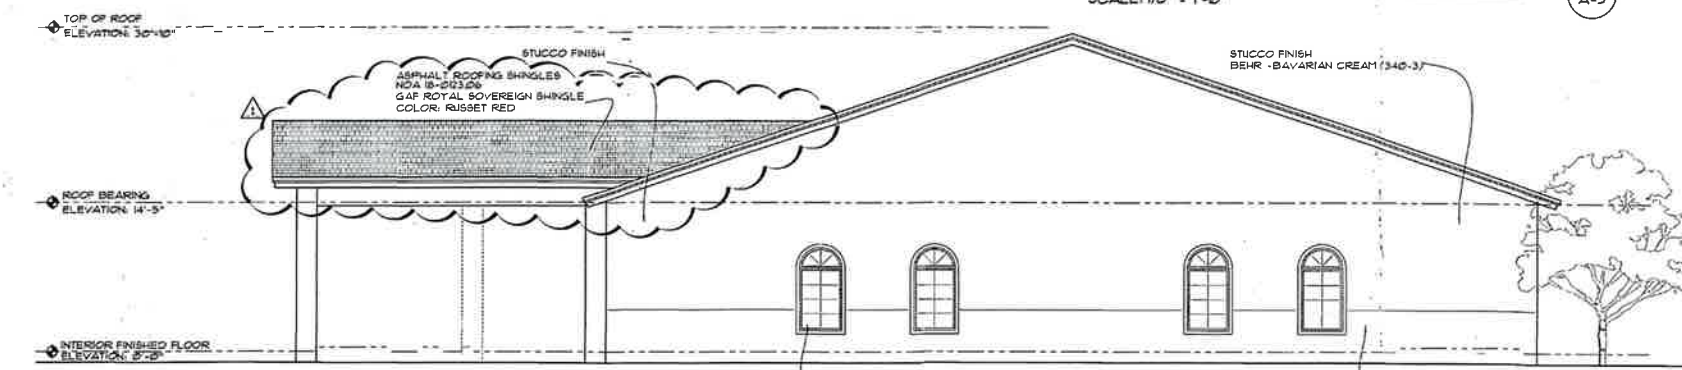

**EAST ELEVATION**

SCALE: 1/8" = 1'-0"

4  
A-3

Revisions:

1	11-3-18 OWNER REVISIONS
2	
3	
4	
5	

Project Number  
101206

CHURCH OF GOD SEVENTH DAY  
CHURCH OF PALM BEACH  
NEW CHURCH BUILDING  
3535 JOG ROAD  
GREEN ACRES, FLORIDA 33467

Project Name  
CHURCH OF GOD SEVENTH DAY

STEPHEN BRASGALLA,  
ARCHITECT  
STATE OF FLORIDA  
REGISTRATION NO. AN2222

6901 WEST ROYAL PALM BLVD  
SUITE 100  
PLANTATION, FLORIDA 33322  
TEL: 954.385.1111  
WWW.SBRASGALLA.COM



Drawn By:	CGL	Checked By:	STB
Scale:	SHOWN	Date:	9-5-18


Project Number  
101206

**A-3**


RECEIVED by  
CITY OF GREENACRES

MAR 28 2022


PLANNING & ENGINEERING

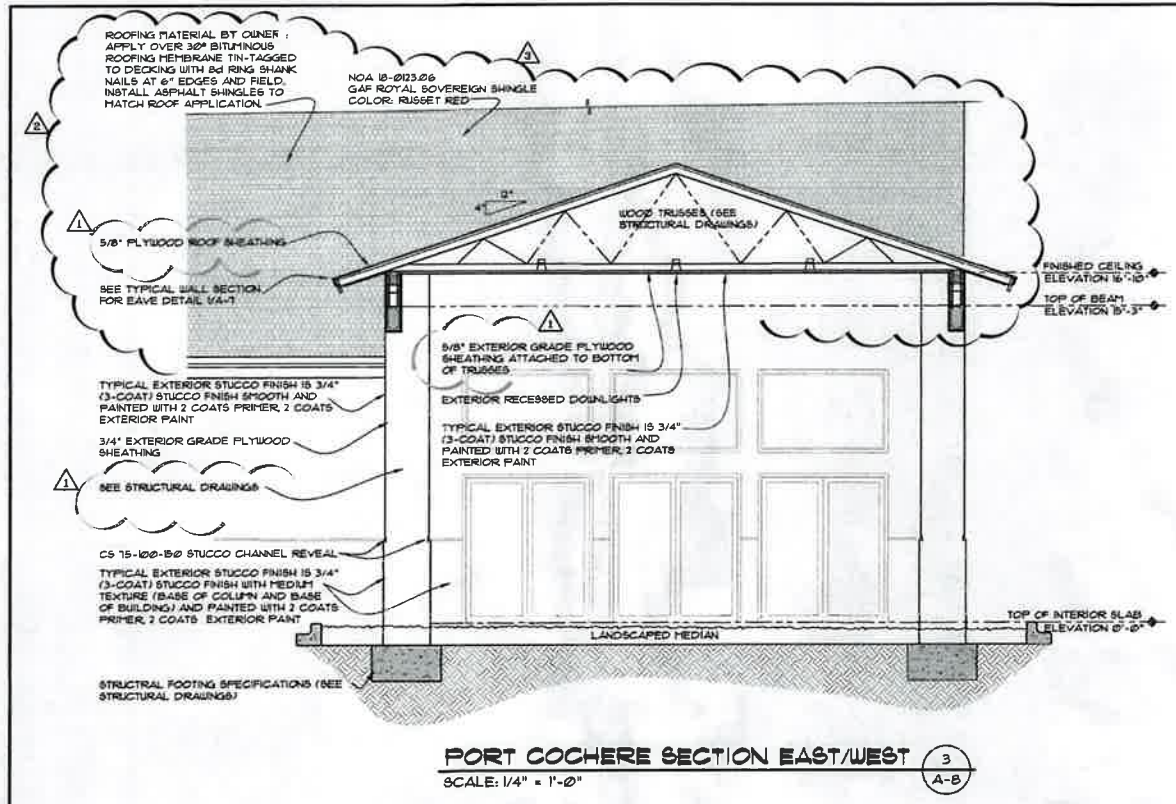

**PORT COCHERE SECTION EAST/WEST** 3  
SCALE: 1/4" = 1'-0" A-B

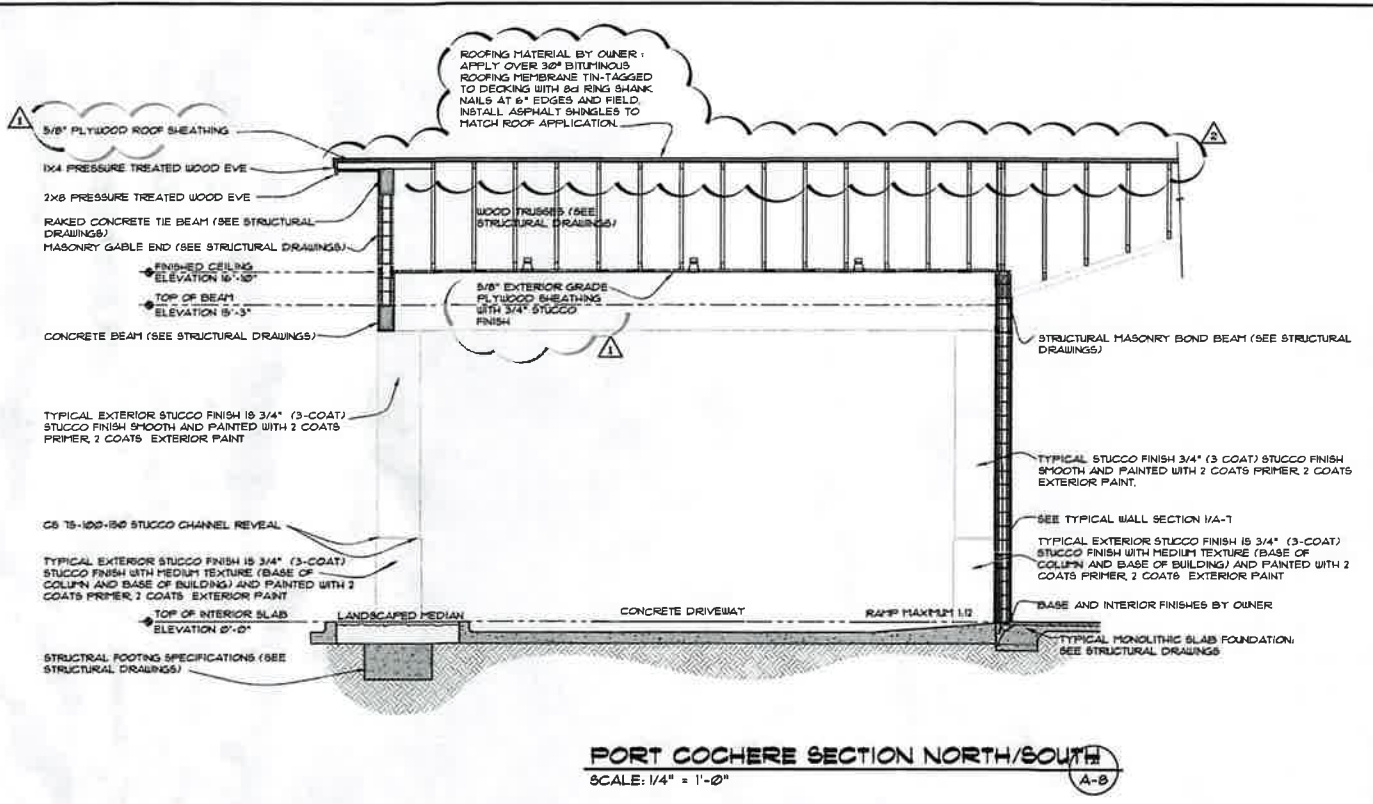

**PORT COCHERE SECTION NORTH/SOUTH** A-B  
SCALE: 1/4" = 1'-0"

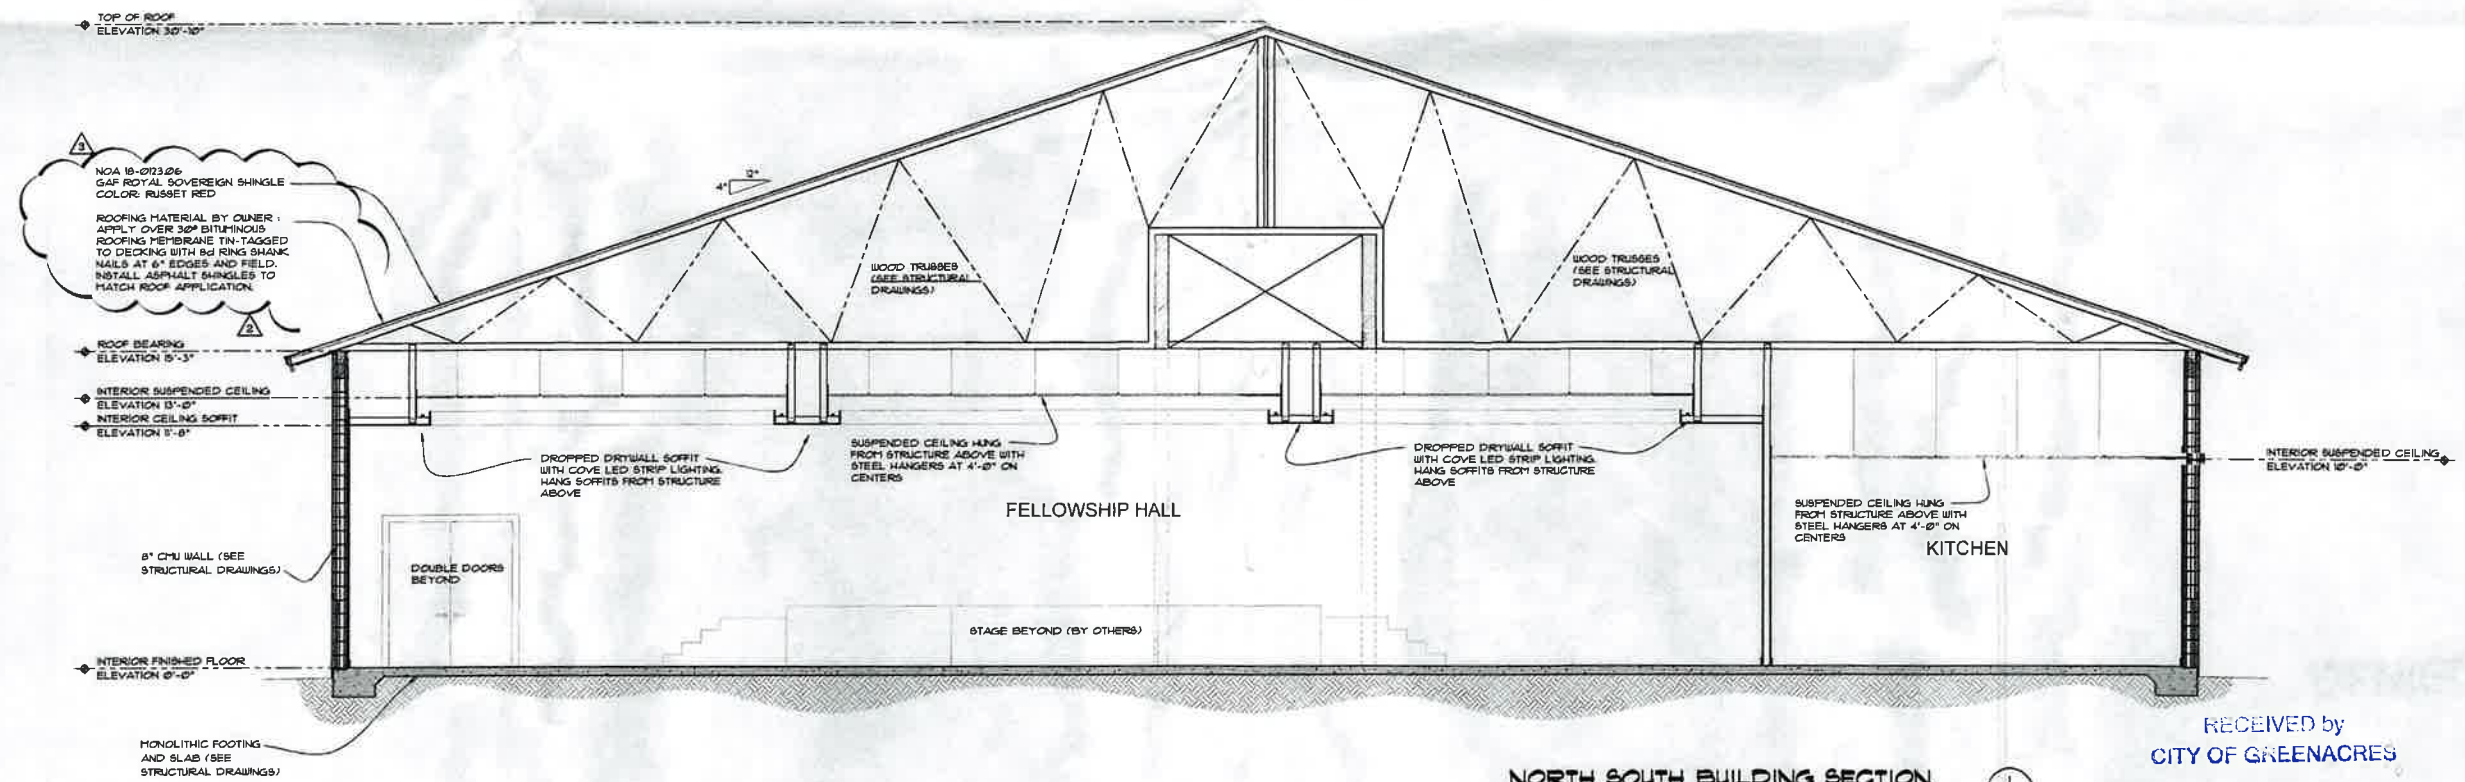

**NORTH SOUTH BUILDING SECTION** 1  
SCALE: 1/4" = 1'-0" A-B

Revisions:

4-2-15 BUILDING DEPARTMENT COMMENTS
9-18-18 OWNER REVISIONS
11-9-18 OWNER REVISIONS
A
B

Project Number  
**101206**

**CHURCH OF GOD SEVENTH DAY**  
**CHURCH OF PALM BEACH**  
**NEW CHURCH BUILDING**  
3535 JOG ROAD  
GREENACRES, FLORIDA 33467

Project Name  
**CHURCH OF GOD SEVENTH DAY**

**STEPHEN BRASGALLA, ARCHITECT**  
STATE OF FLORIDA REGISTRATION NO. AB12235  
1001 WEST BOWWARD BOULEVARD SUITE 100 PALM BEACH, FLORIDA 33411  
TELEPHONE 561 614 3901 TELEFAX 561 604 2803 ARCHITECT'S DESIGN NO. 001

*[Signature]*  
11-9-18


RECEIVED by  
**CITY OF GREENACRES**

**MAR 28 2022**

**PLANNING & ENGINEERING**


Drawn By: C.G.L.	Checked By: STB
Scale: SHOWN	Date: 9-28-12
Project Number: 101206	

Sheet:  
**A-8**

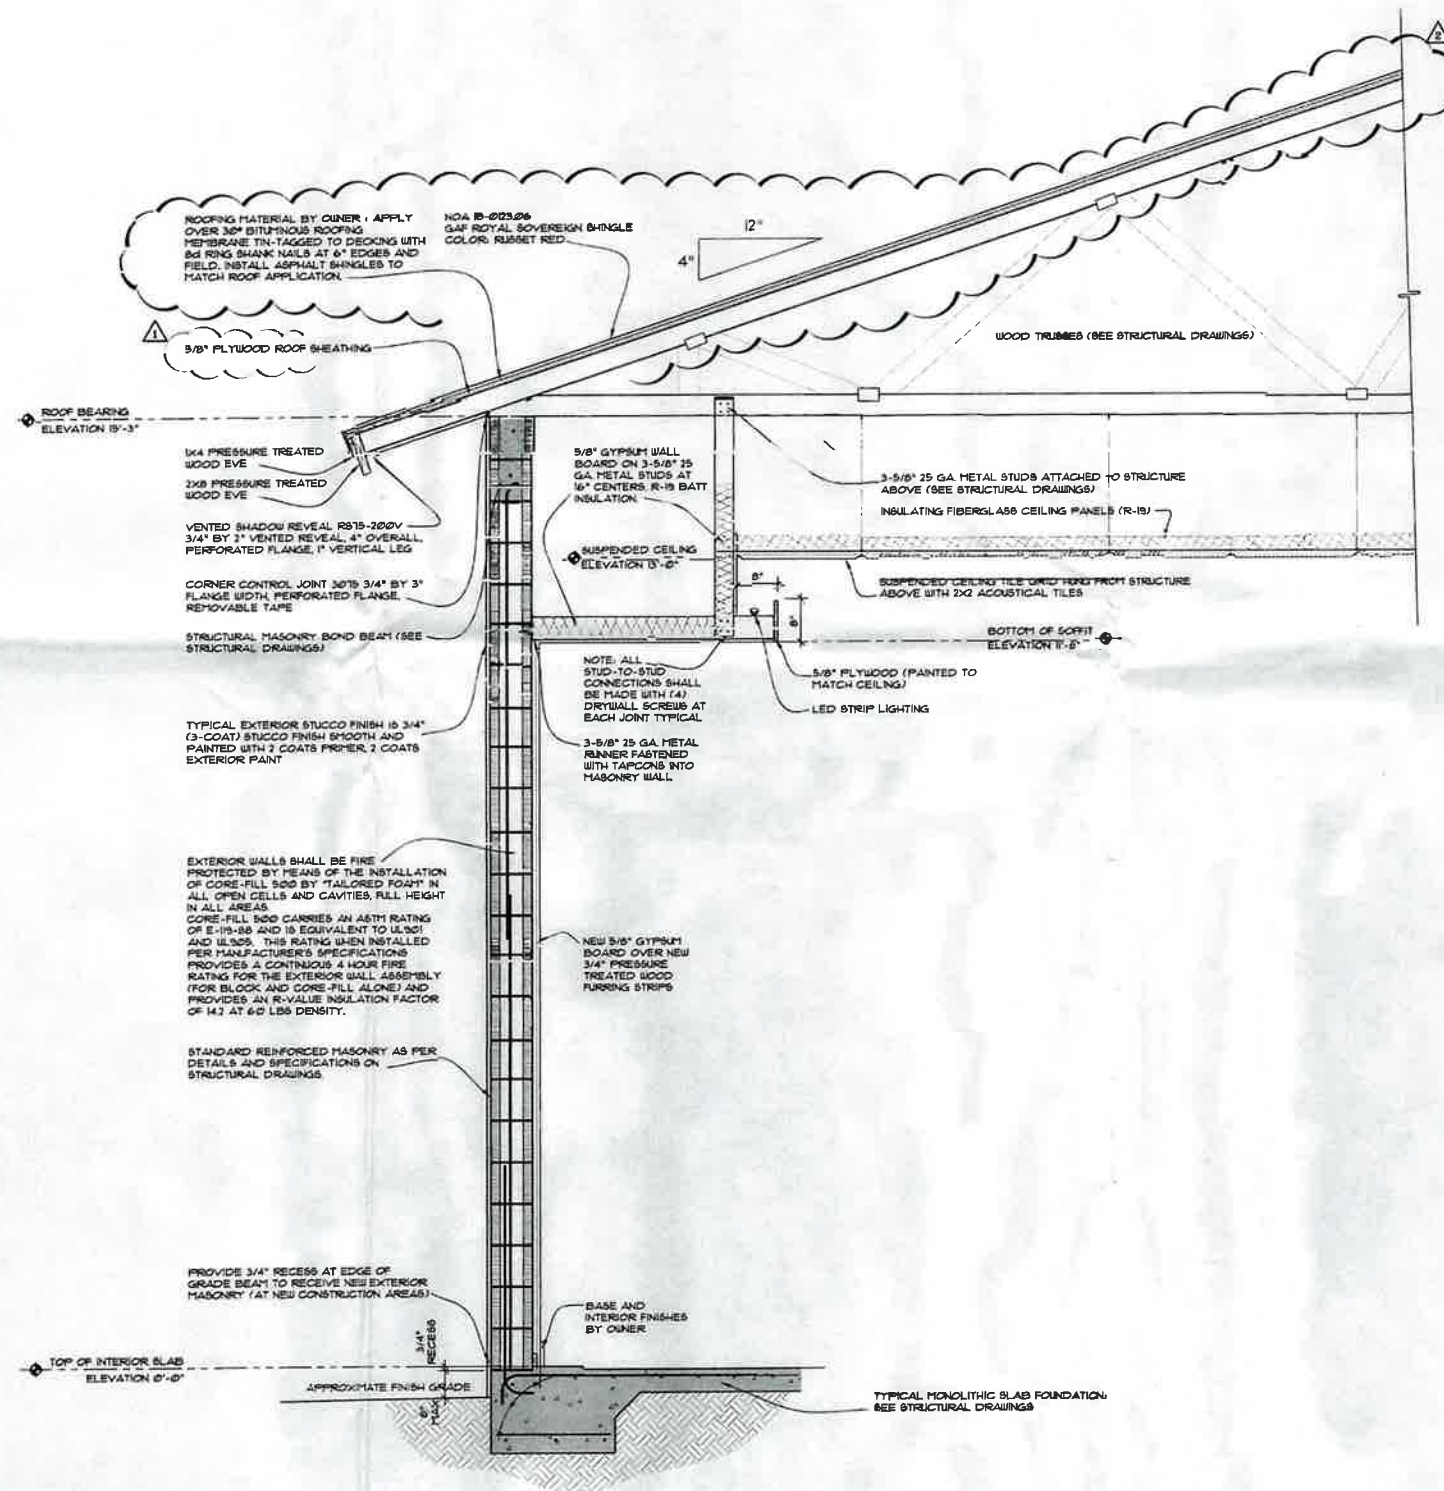

**TYPICAL WALL SECTION**  
SCALE: 3/4" = 1'-0"

2  
A-7

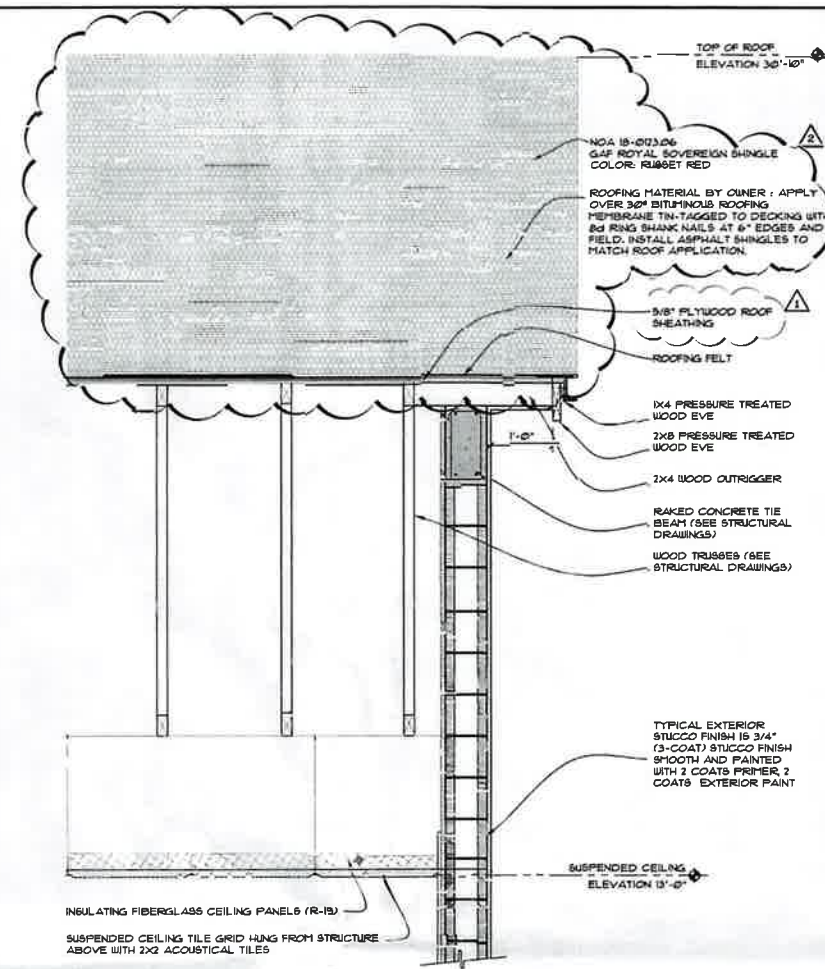

**WALL/ROOF SECTION AT GABLE END**  
SCALE: 3/4" = 1'-0"

1  
A-7

RECEIVED by  
CITY OF GREENACRES

MAR 28 2022

PLANNING & ENGINEERING

Revisions:  
 A-2-B BUILDING DEPARTMENT COMMENTS  
 A-2-B-18 OWNER REVISIONS  
 A-2-B  
 A-2-B

Project Number  
101206

CHURCH OF GOD SEVENTH DAY  
 CHURCH OF PALM BEACH  
 NEW CHURCH BUILDING  
 3535 JOG ROAD  
 GREENACRES, FLORIDA 33467

Project Name  
CHURCH OF GOD SEVENTH DAY

STEPHEN BRASGALLA,  
ARCHITECT

STATE OF FLORIDA  
 REGISTRATION NO. AB12230

6901 WEST BIRCHWOOD BOULEVARD  
 SUITE 100  
 PLANTATION, FLORIDA 33317  
 TELEPHONE 954-914-8801  
 TELEFAX 954-304-3400  
 ARCHITECT & ENGINEER

*[Signature]*  
3/19/22

Drawn By: CGL	Checked By: STB
Scale: SHOWN	Date: 9-28-12

Project Number  
101206

Sheet

A-7