
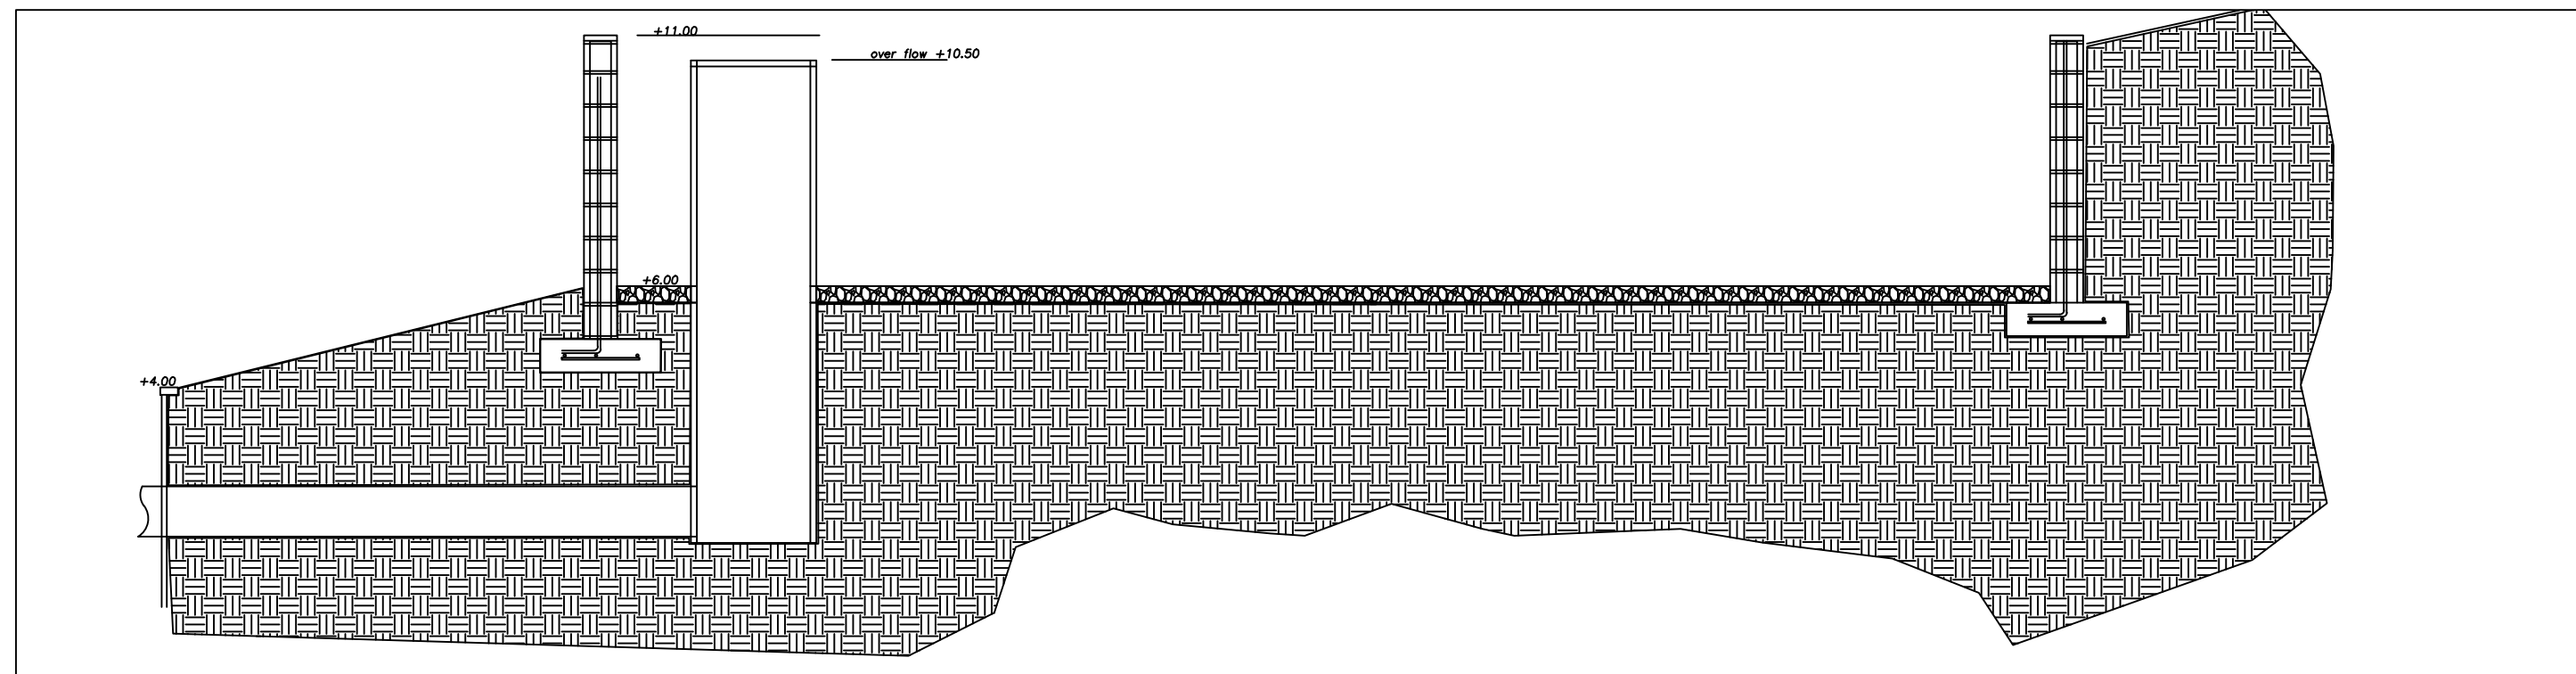


SEE SHEET LC-7 AND LC-8
FOR SITE DETAILS

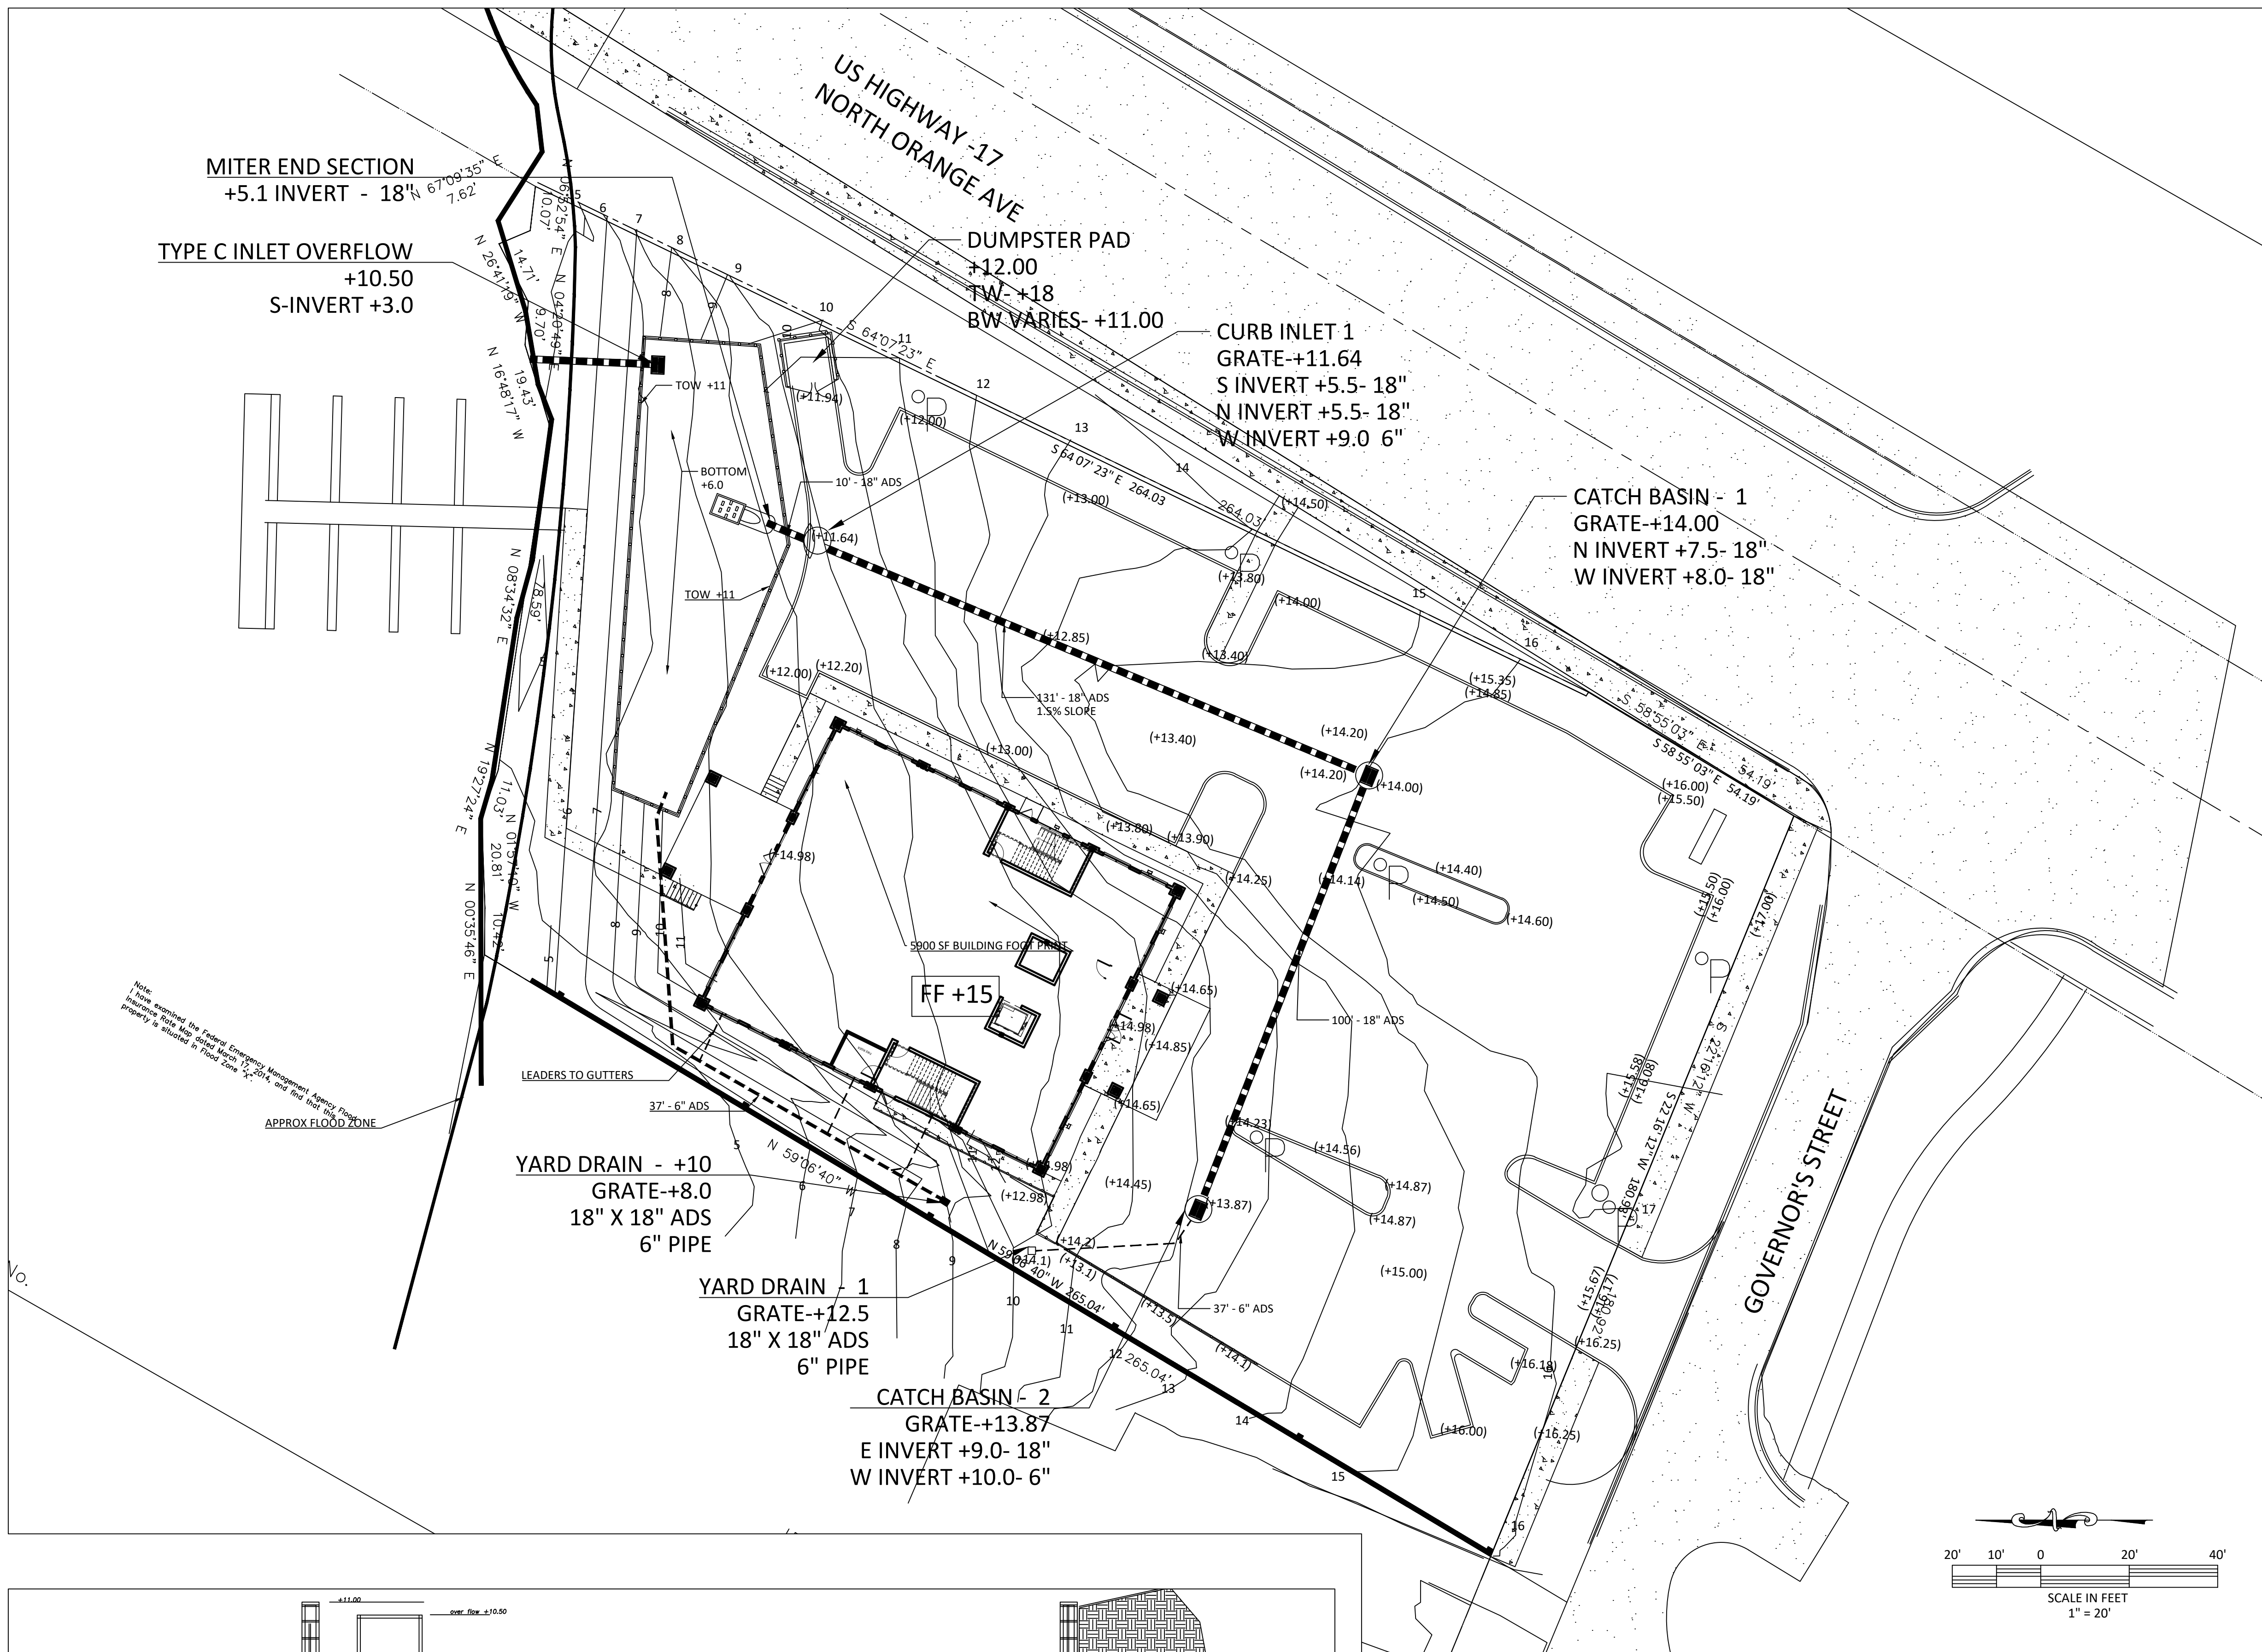

CYPRESS MANAGEMENT
AND DESIGN

P.O. BOX 8880 FLEMING ISLAND, FL 32006
904-759-9576 SITEOP@BELLSOUTH.NET

DATE	REVISIONS	XXX
5-17-2023	SITE PLAN REVISIONS	
6-9-2023		

KNIGHT CENTER
SITE DRAINAGE PLAN
PRELIMINARY SITE PLAN

DATE 5-9-2023
DRAWN BY _____
CHKD. BY _____
JOB NO. _____

ROBERT HARTWIG
LA 0012

SHT. LC-4