

① SITE PLAN - PROPOSED
1" = 10'-0"

North Street

Citizen Street
N

COPYRIGHT © 2019 BY 3SSS DESIGN STUDIO, LLC.

SITE PLANS


Project number: 2017-142
 Date: 6/20/17
 Drawn by: SK
 Checked by: BA
 Scale: 1" = 10'-0"

A2

??? RESIDENCE
 Private Residence

???
 Fernandina Beach, Florida 32034

No.	Description	Date
4	Revision 4 - FRAMING CLAR.	6/13/17

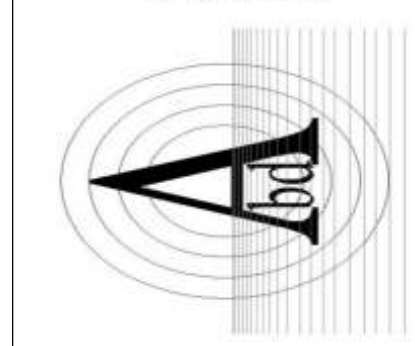


Bruce D. Amalfitano,
 Architect, A.I.A.
 Jacksonville, Florida
 1-904-228-9337
 BAmalfi@aism.com



1996 Pebble Point Dr.
 Green Cove Springs, FL 32043
 dennis@3ssdesignstudio.net

1 FIRST FLOOR PLAN
1/4" = 1'-0"

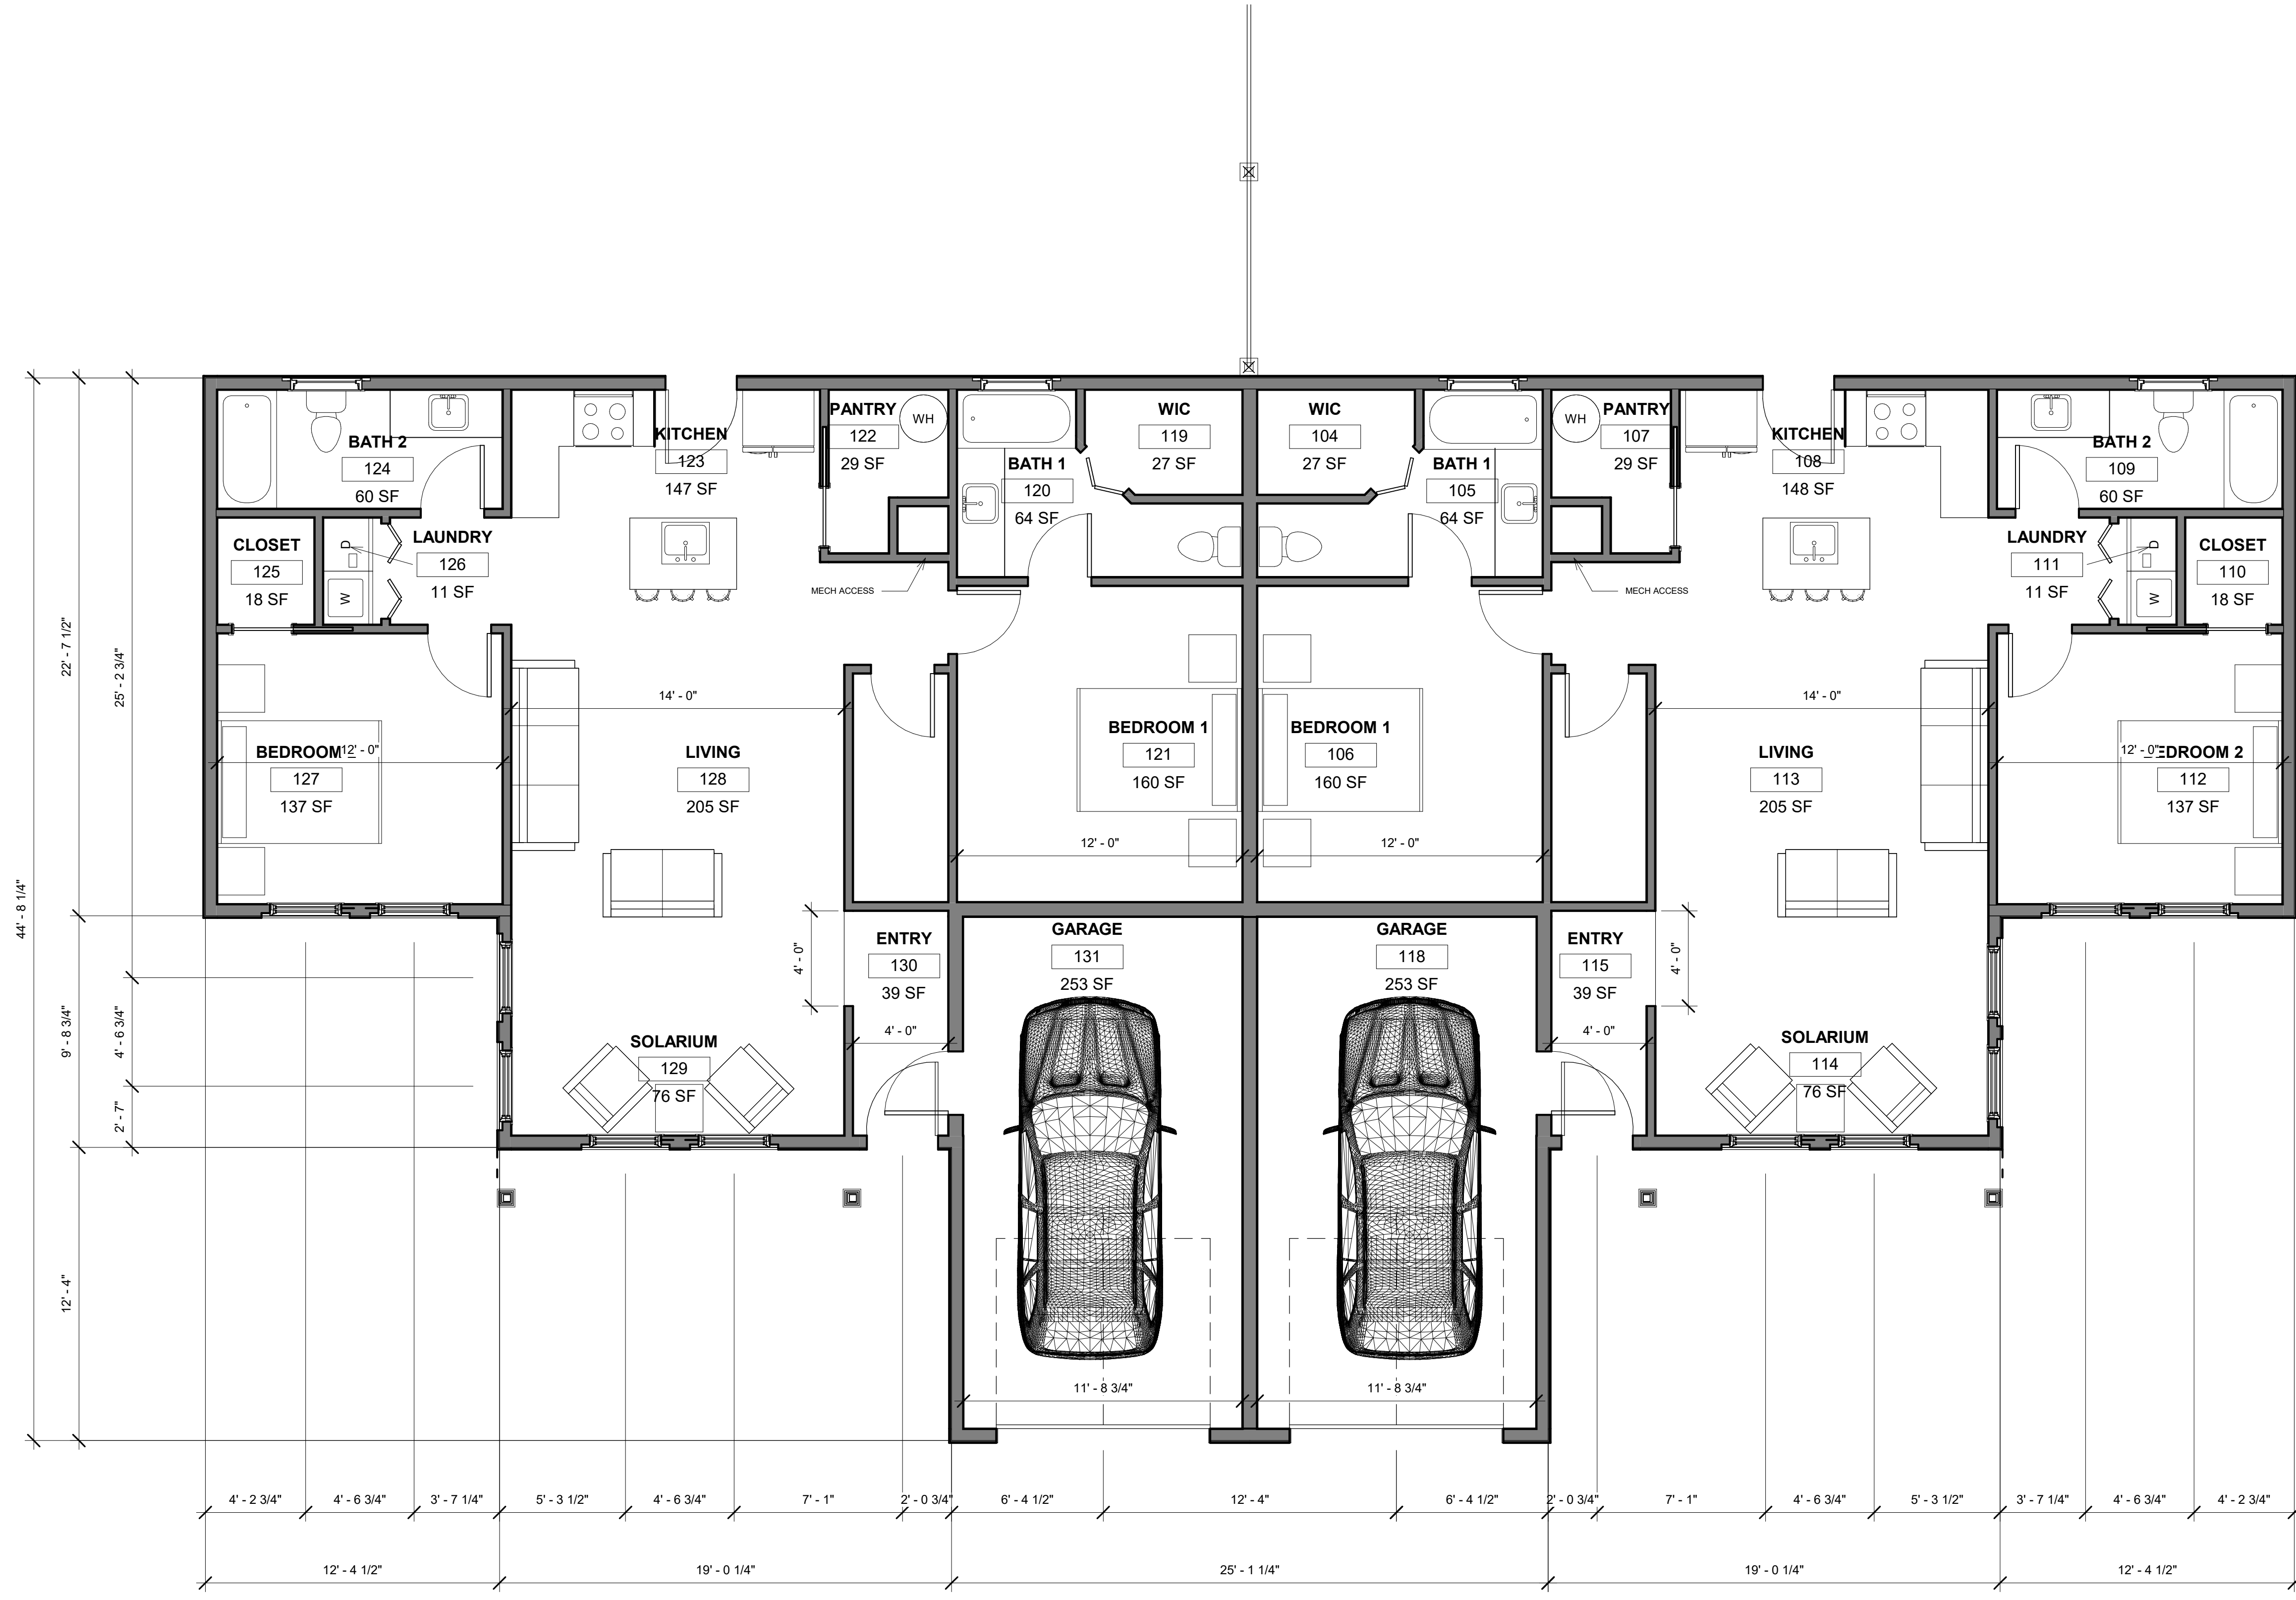


No.	Description	Date
4	Revision 4 - FRAMING CLAR.	6/13/17


?? RESIDENCE
Private Residence

Fernandina Beach, Florida 32034


Project number	2017-142
Date	6/20/17
Drawn by	SK
Checked by	BA
Scale	1/4" = 1'-0"

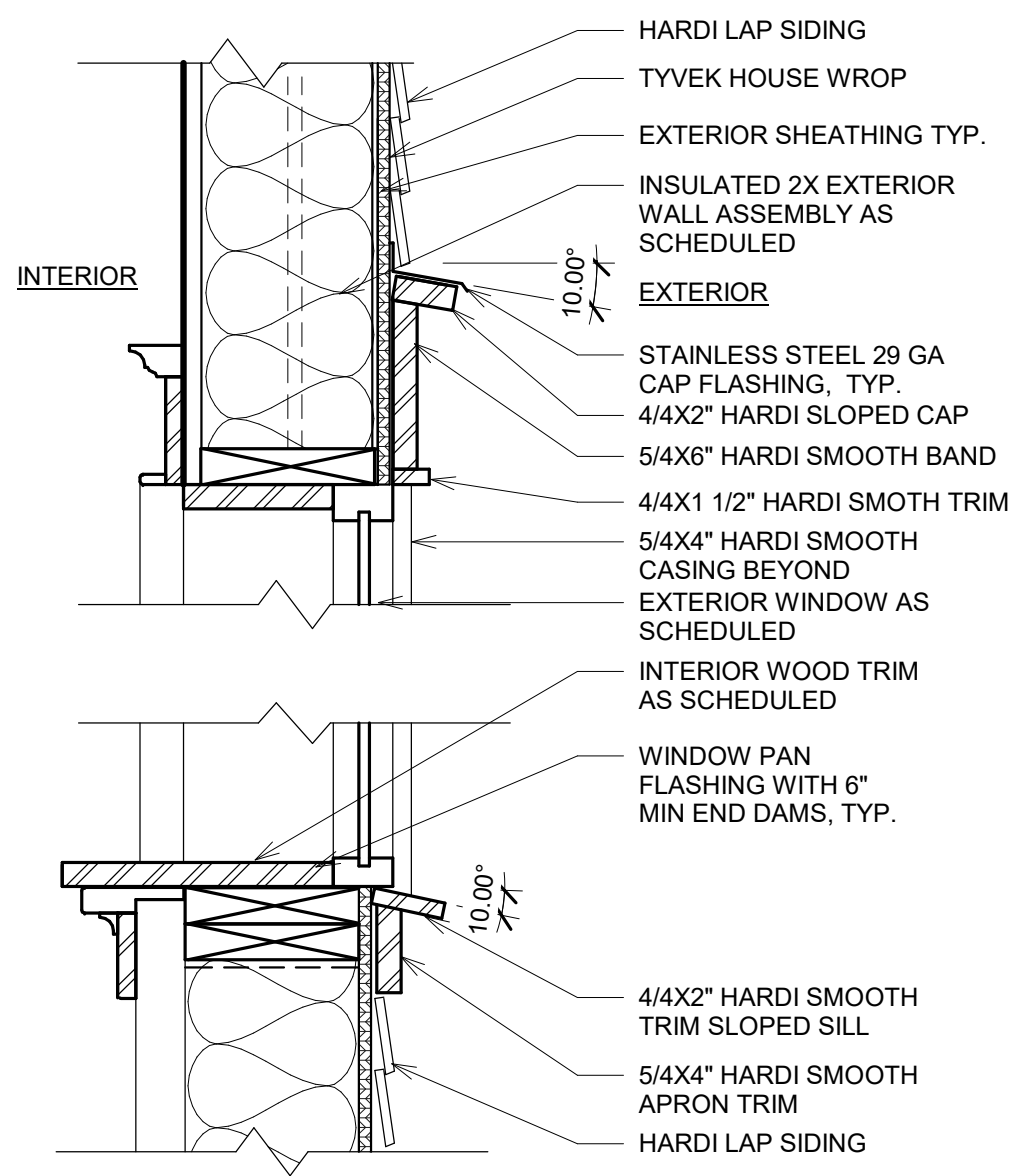


3 TYPICAL EXTERIOR WINDOW TRIM DETAIL
1 1/2" = 1'-0"

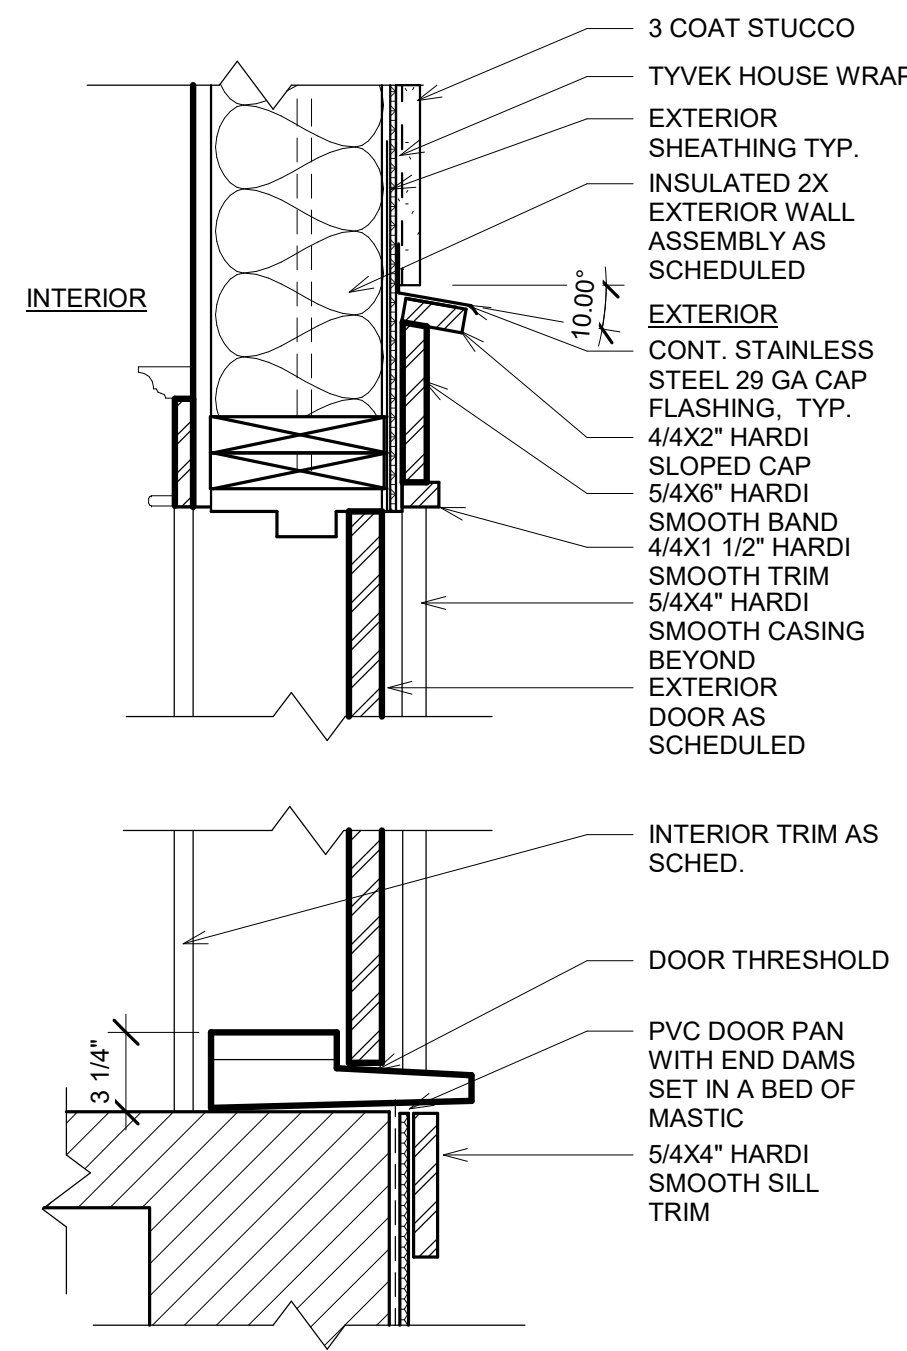


4 TYPICAL EXTERIOR DOOR AND TRIM DETAIL
1 1/2" = 1'-0"

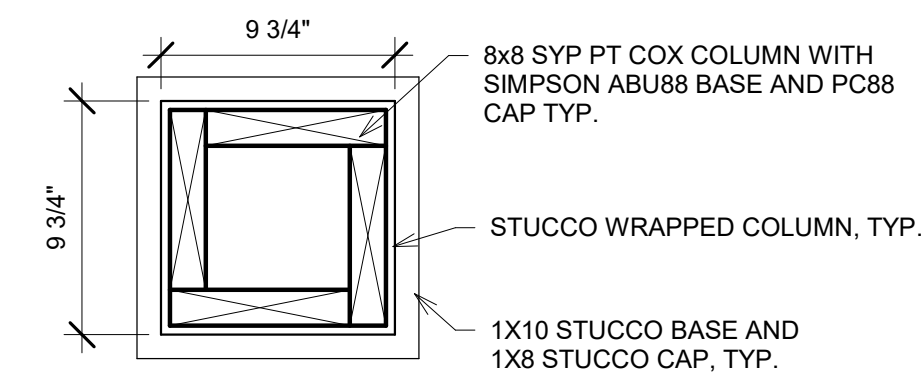

5 PORCH COLUMN PLAN DETAIL
1 1/2" = 1'-0"

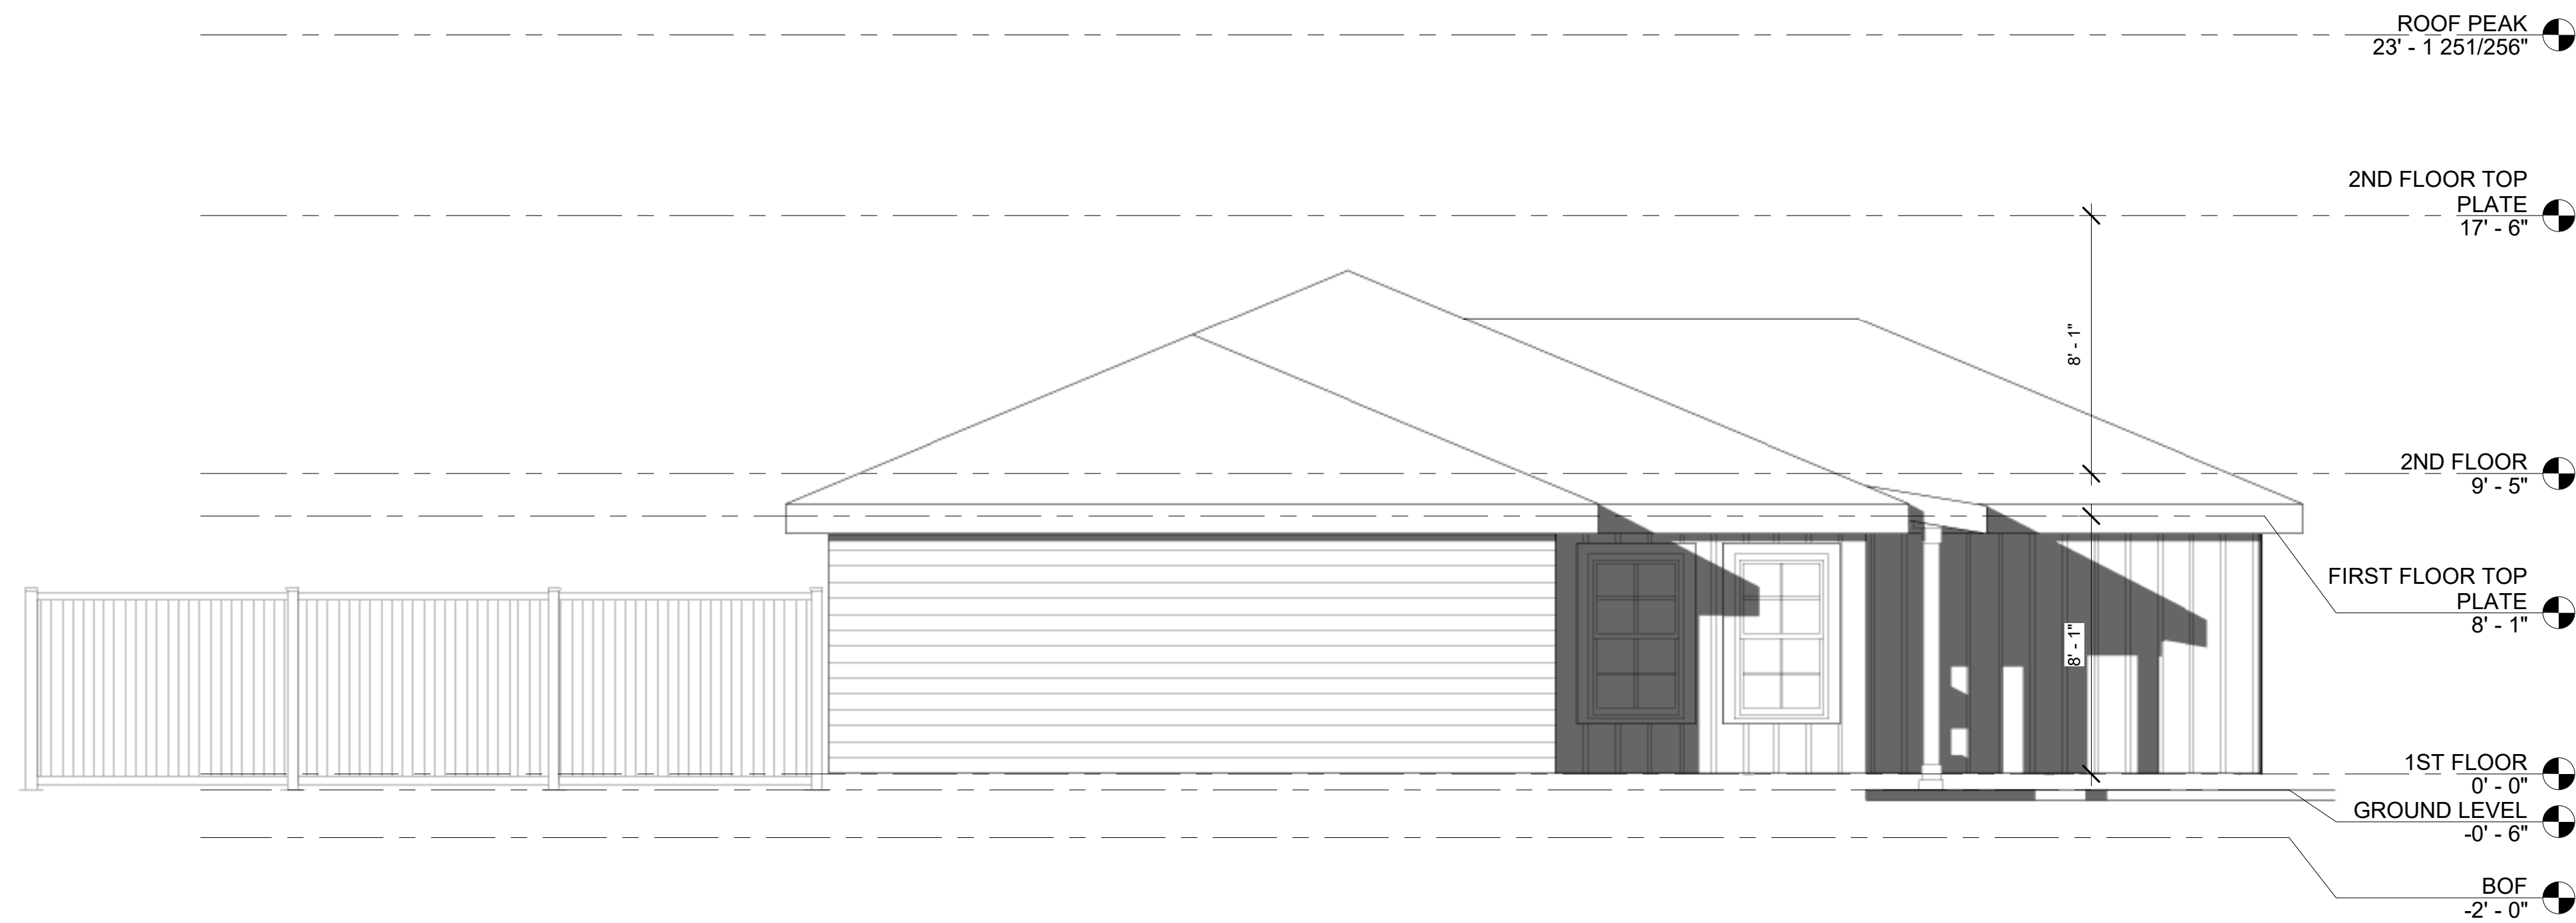

1 LEFT ELEVATION
1/4" = 1'-0"

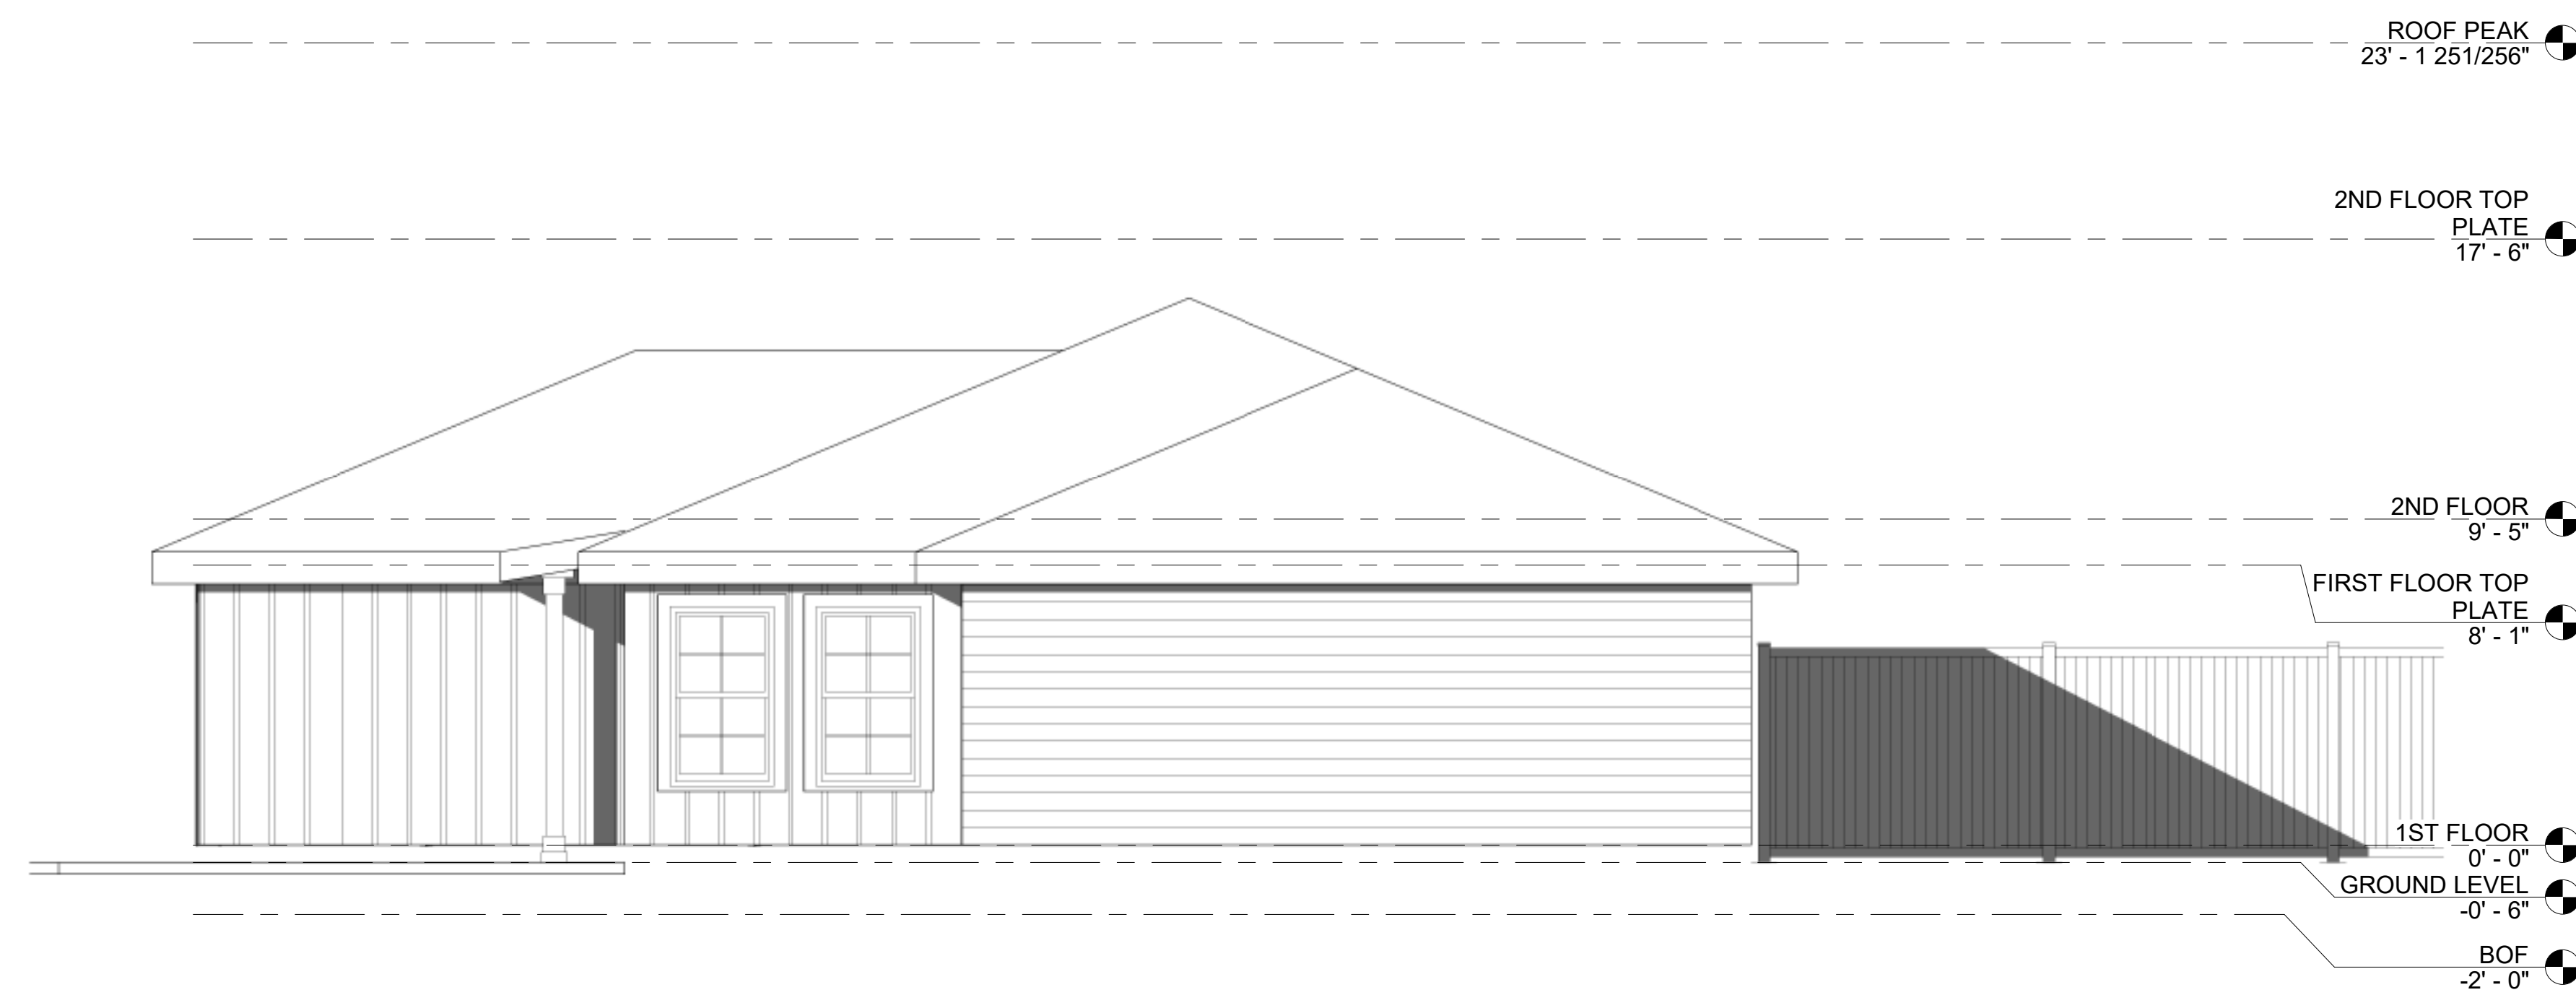

2 RIGHT ELEVATION
1/4" = 1'-0"


No.	Description	Date
4	Revision 4 - FRAMING CLAR.	6/13/17

?? RESIDENCE
Private Residence


Fernandina Beach, Florida 32034

Project number	2017-142
Date	6/20/17
Drawn by	SK
Checked by	BA
Scale	As indicated


EXTERIOR ELEVATIONS

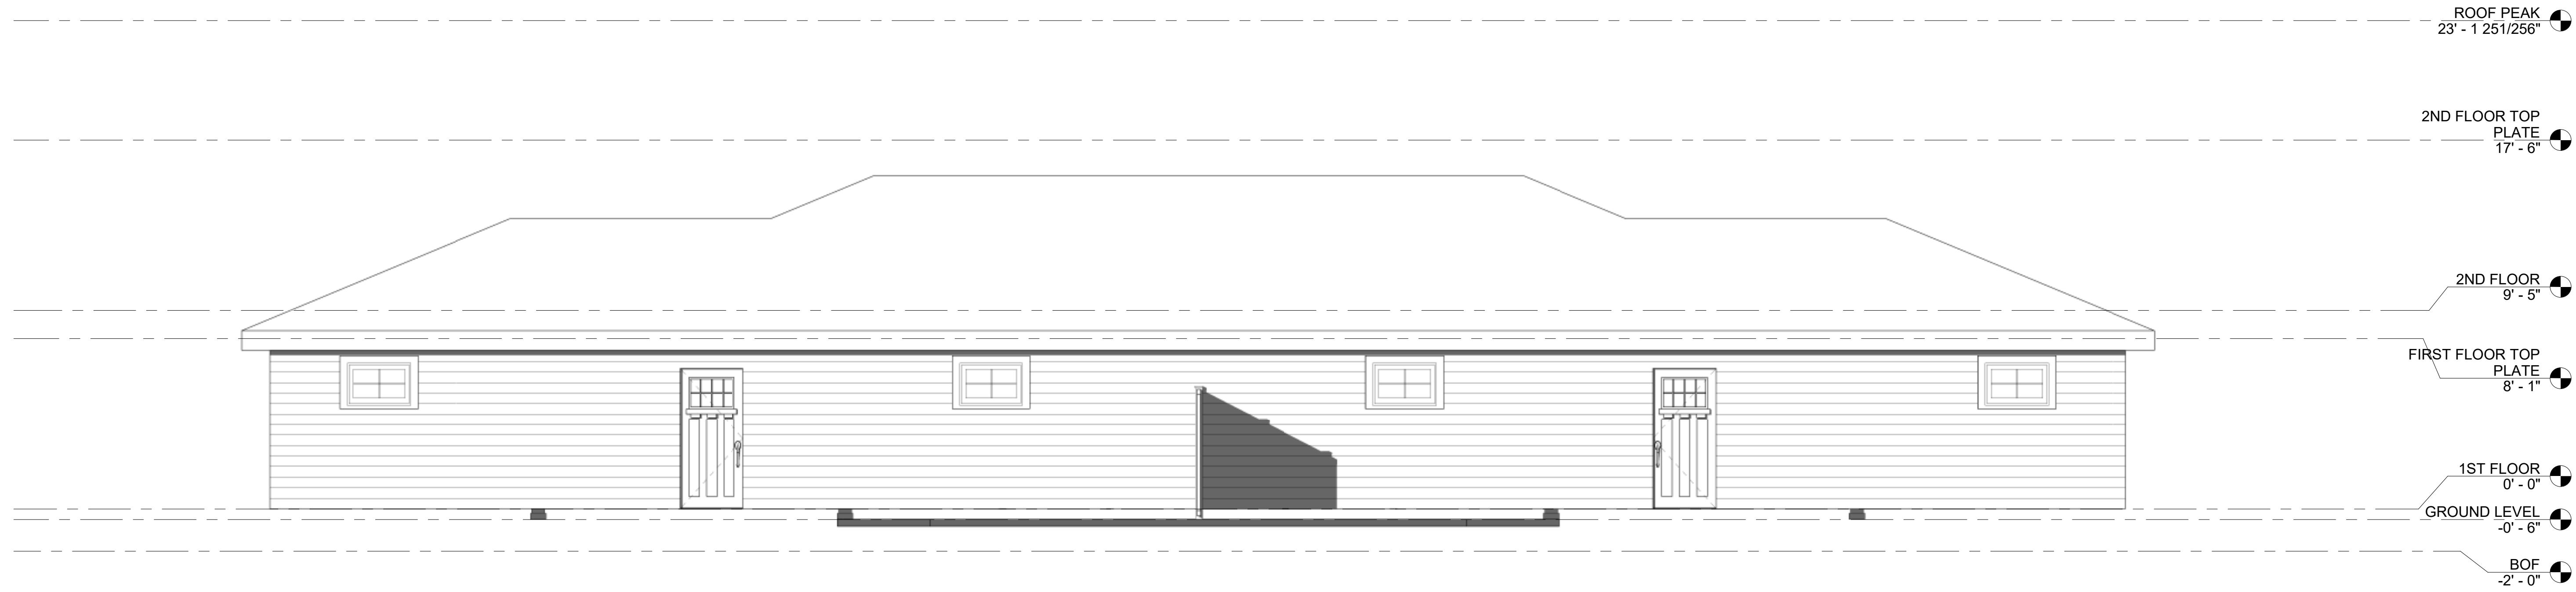

1 REAR ELEVATION
1/4" = 1'-0"

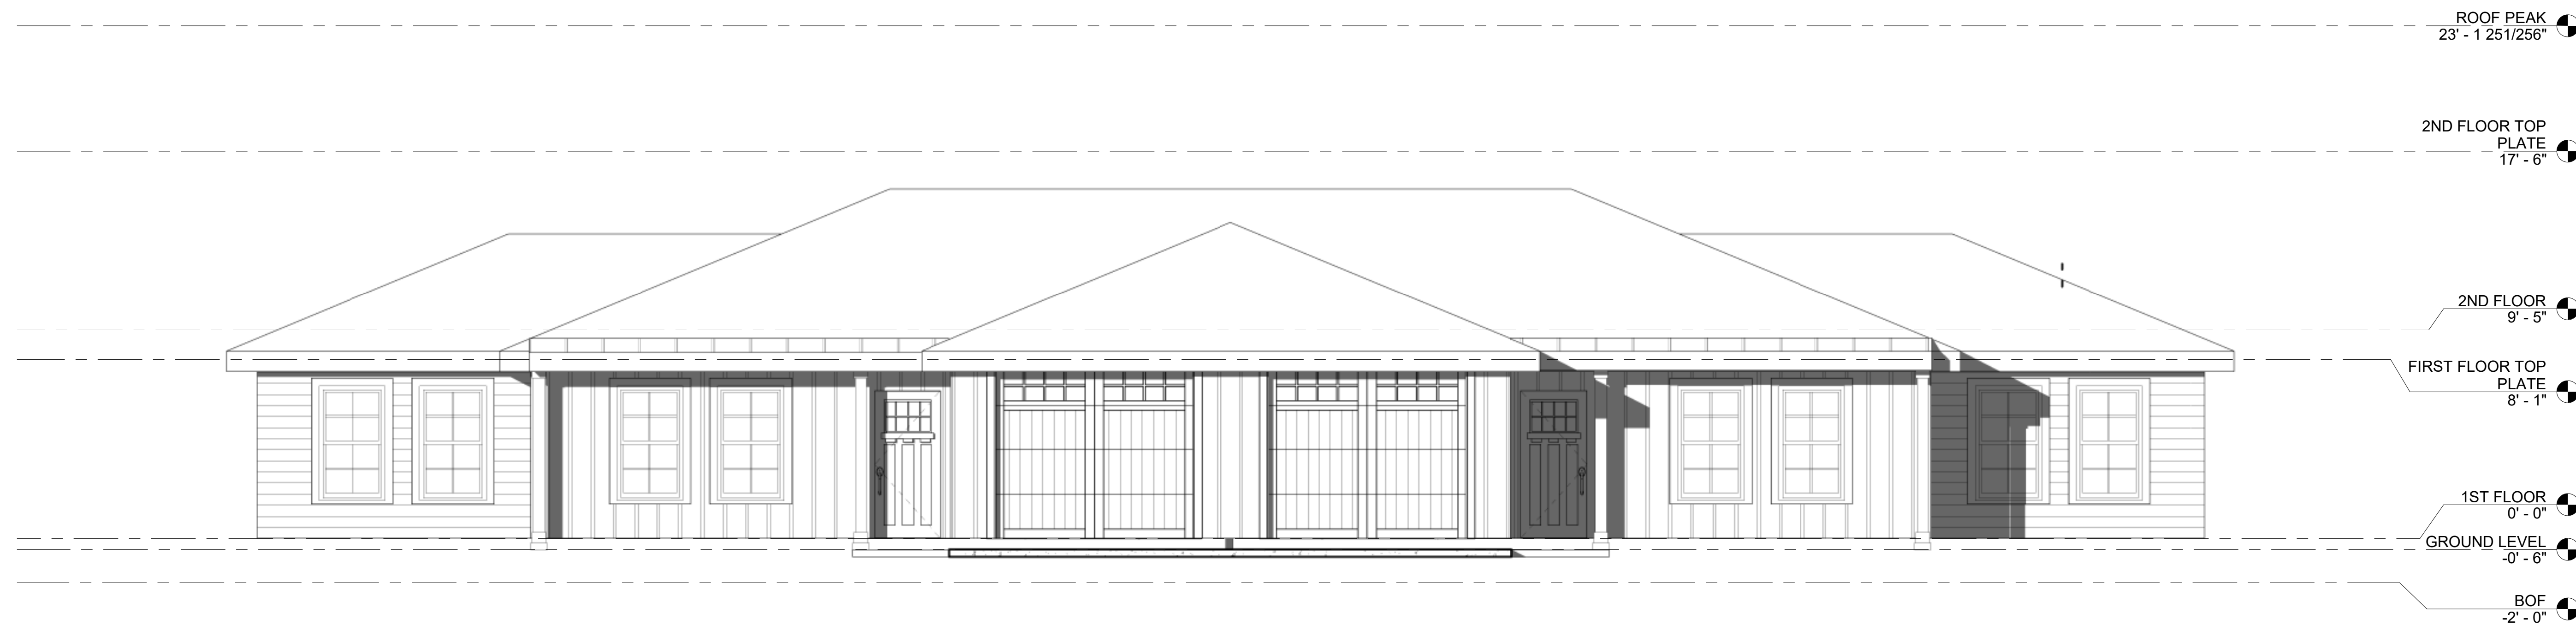

2 FRONT ELEVATION
1/4" = 1'-0"

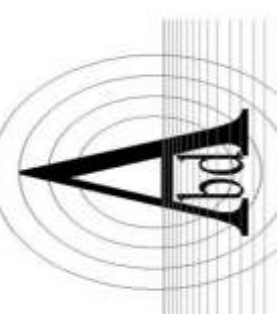


No.	Description	Date
4	Revision 4 - FRAMING CLAR.	6/13/17

?? RESIDENCE
Private Residence


??
Fernandina Beach, Florida 32034

Project number	2017-142
Date	6/20/17
Drawn by	SK
Checked by	BA
Scale	1/4" = 1'-0"

EXTERIOR
ELEVATIONS

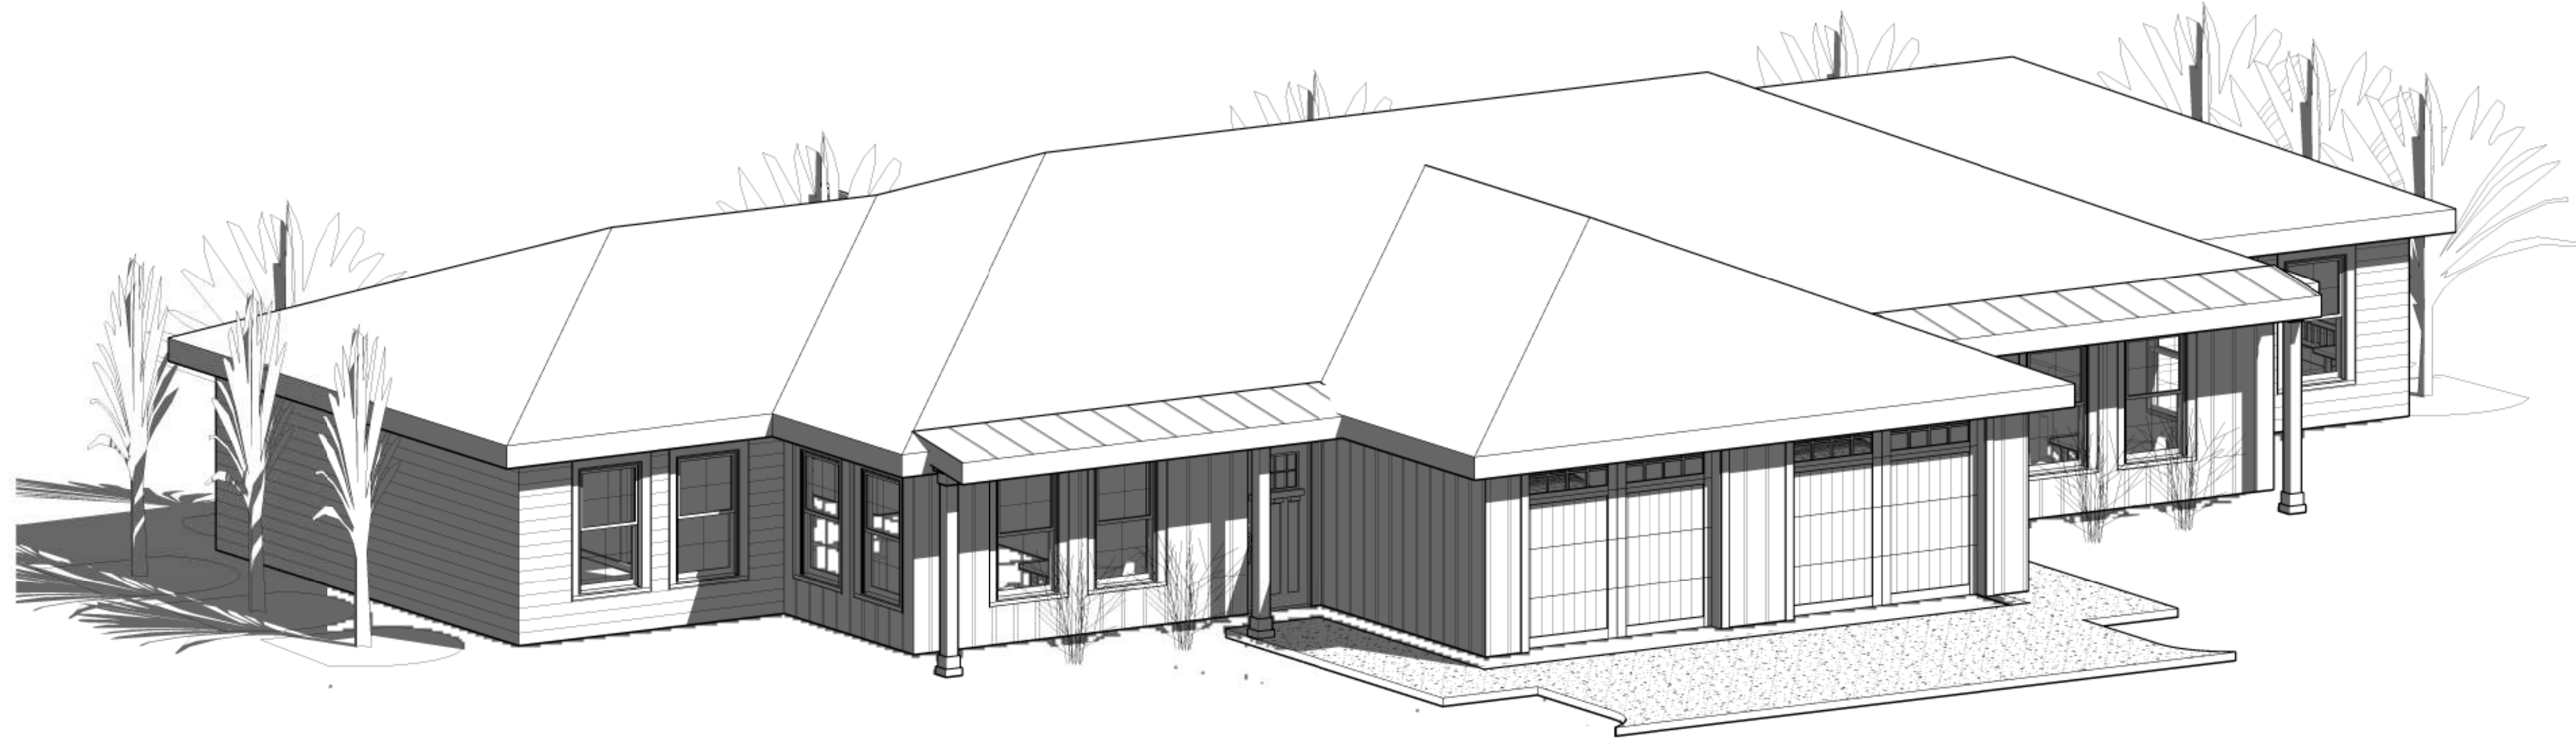

① FRONT PERSPECTIVE

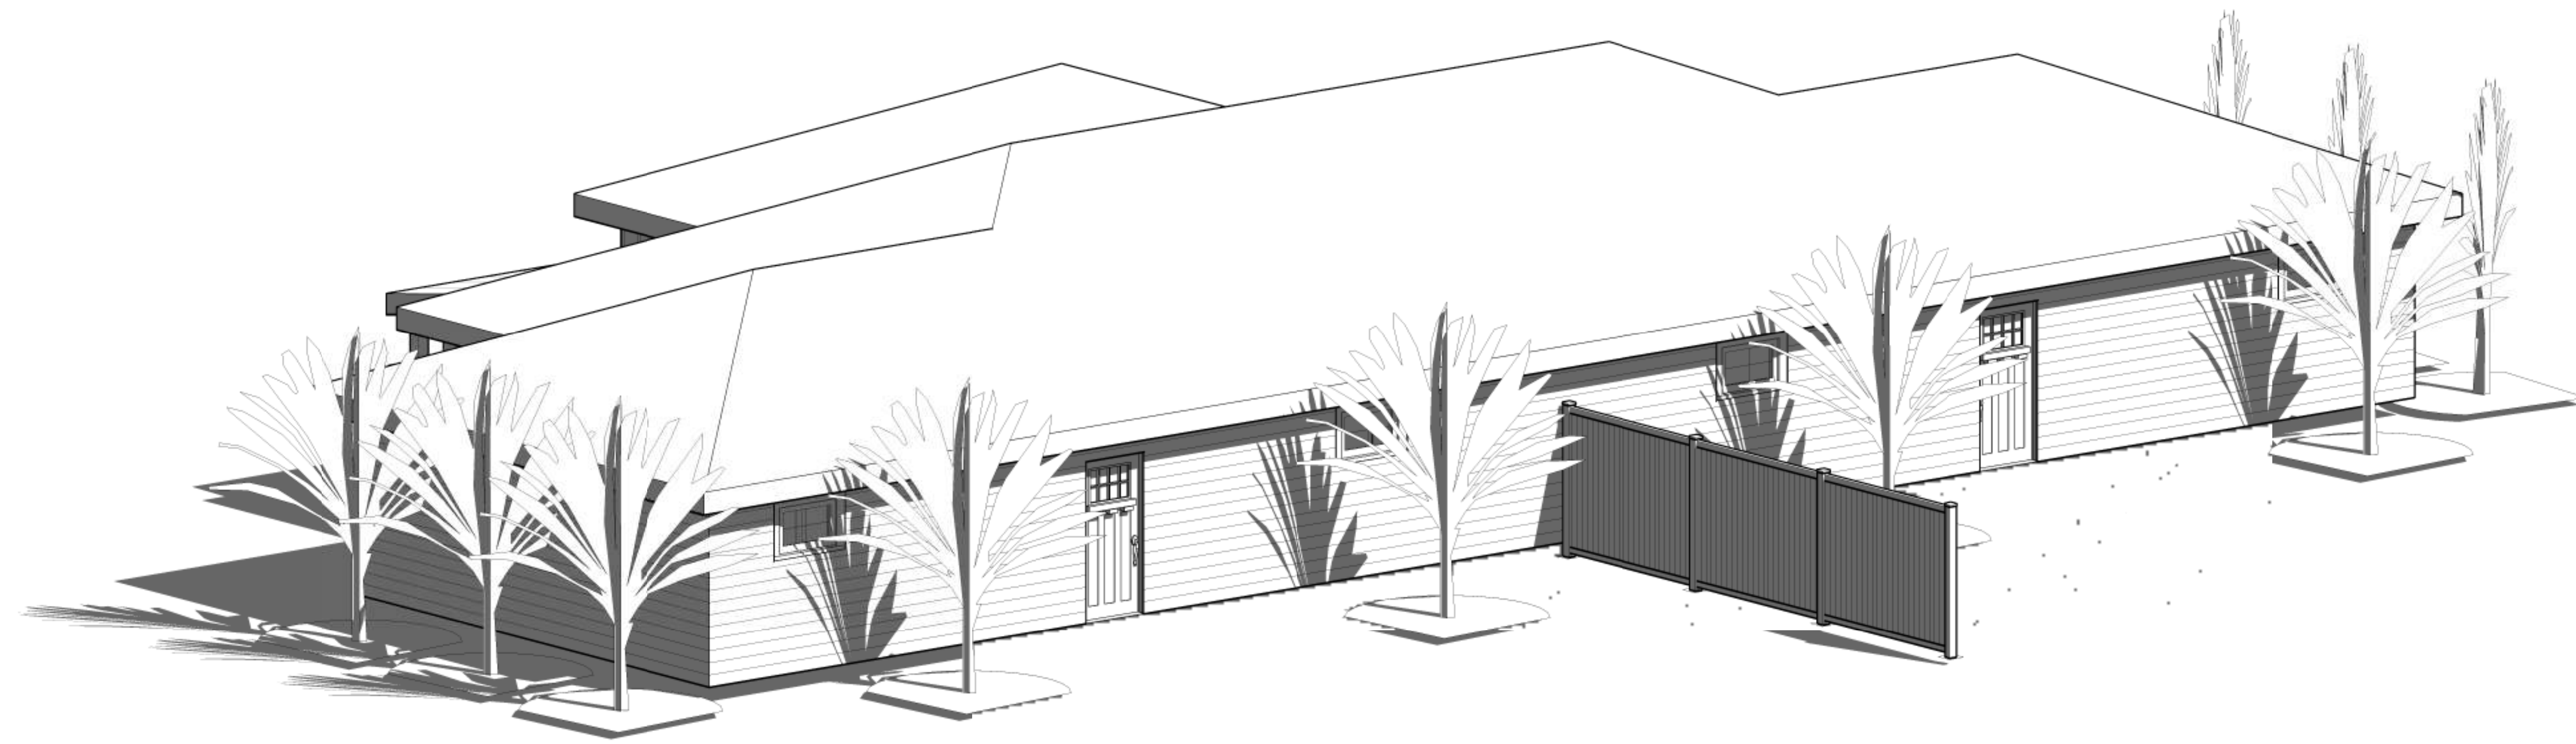


② REAR PERSPECTIVE

3S Design Studio

1996 Pebble Point Dr.
Green Cove Springs, FL 32043
dennis@3sdesignstudio.net

Bruce D. Amalfitano,
Architect, A.I.A.
Jacksonville, Florida
1-904-228-9337
BAmalfi@aiaa.com

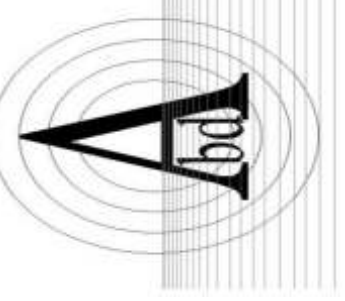

Date

6/13/17

Description

Revision 4 - FRAMING CLAR.

No.

4

?? RESIDENCE

Private Residence

??
Fernandina Beach, Florida 32034

EXTERIOR PERSPECTIVES

Project number 2017-142

Date 6/20/17

Drawn by SK

Checked by BA

Scale

A12