




© 2023 G4 Architectural Services LLC & Summit Contracting Group Inc. PLANS, DESIGN CONCEPTS, WRITTEN MATERIALS & DRAWINGS ARE NOT TO BE REPRODUCED, ALTERED, COPIED IN ANY FORM OR MANNER, NOR ASSIGNED TO ANY PARTY WITHOUT FIRST OBTAINING THE EXPRESS WRITTEN PERMISSION AND CONSENT OF GROUP 4 DESIGN, INC. & SUMMIT CONTRACTING GROUP INC.

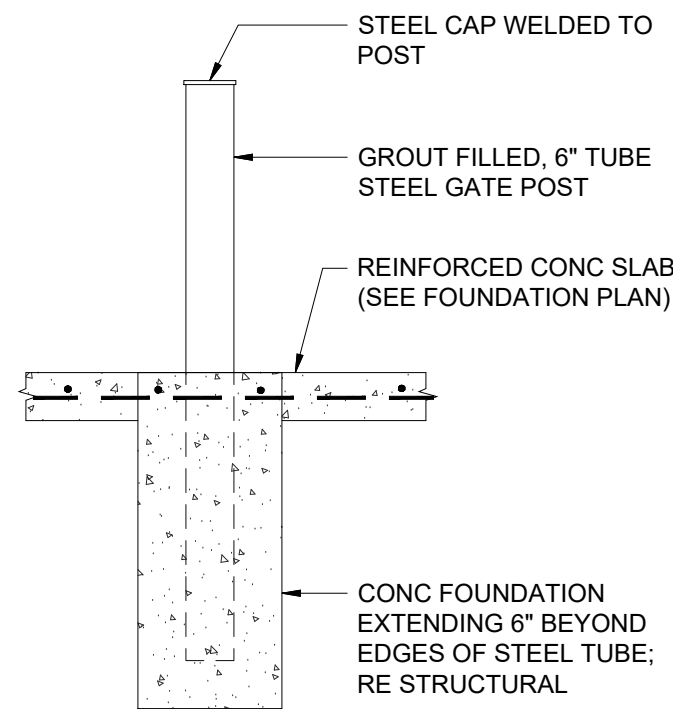


5 PIPE DETAIL 1/4" = 1'-0"

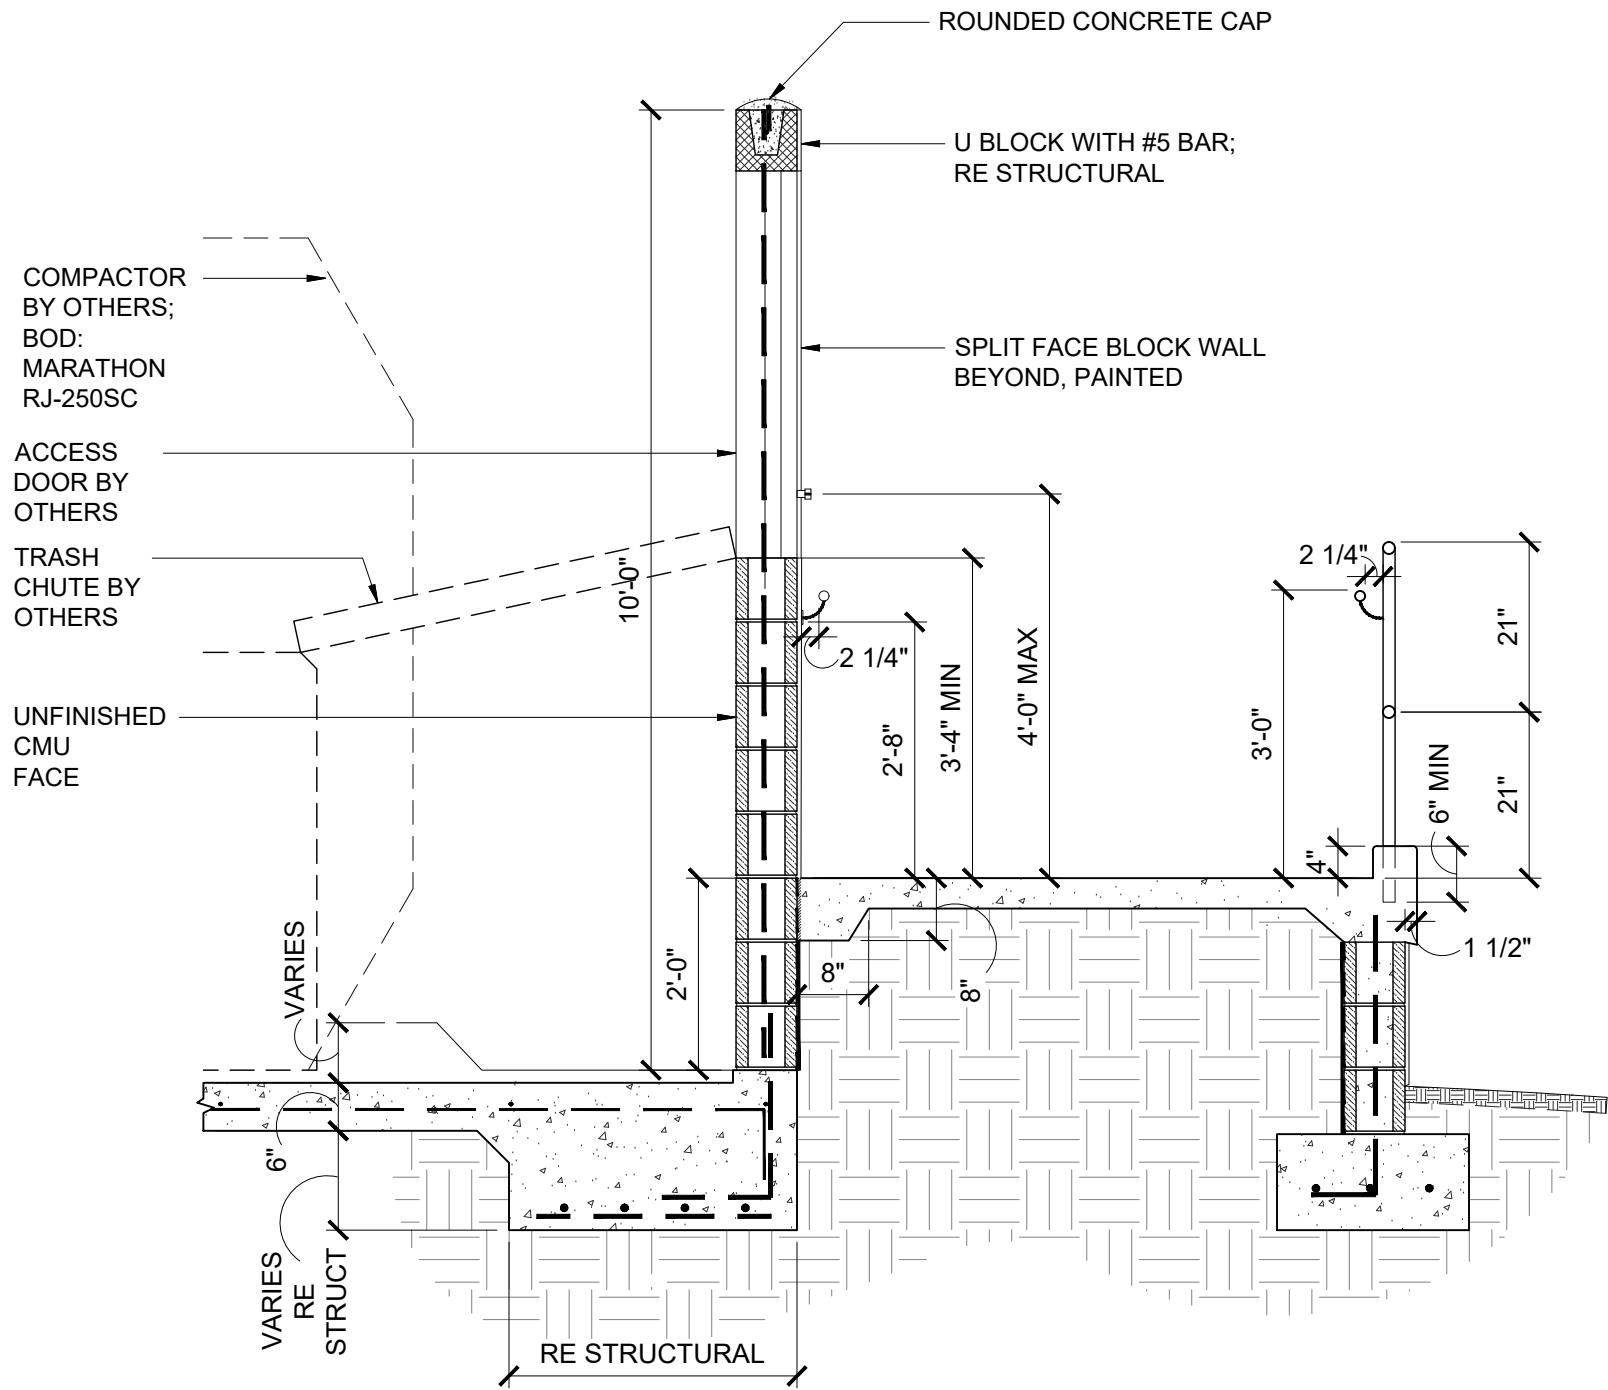


4 RAMP / WALL SECTION DETAIL 1/2" = 1'-0"

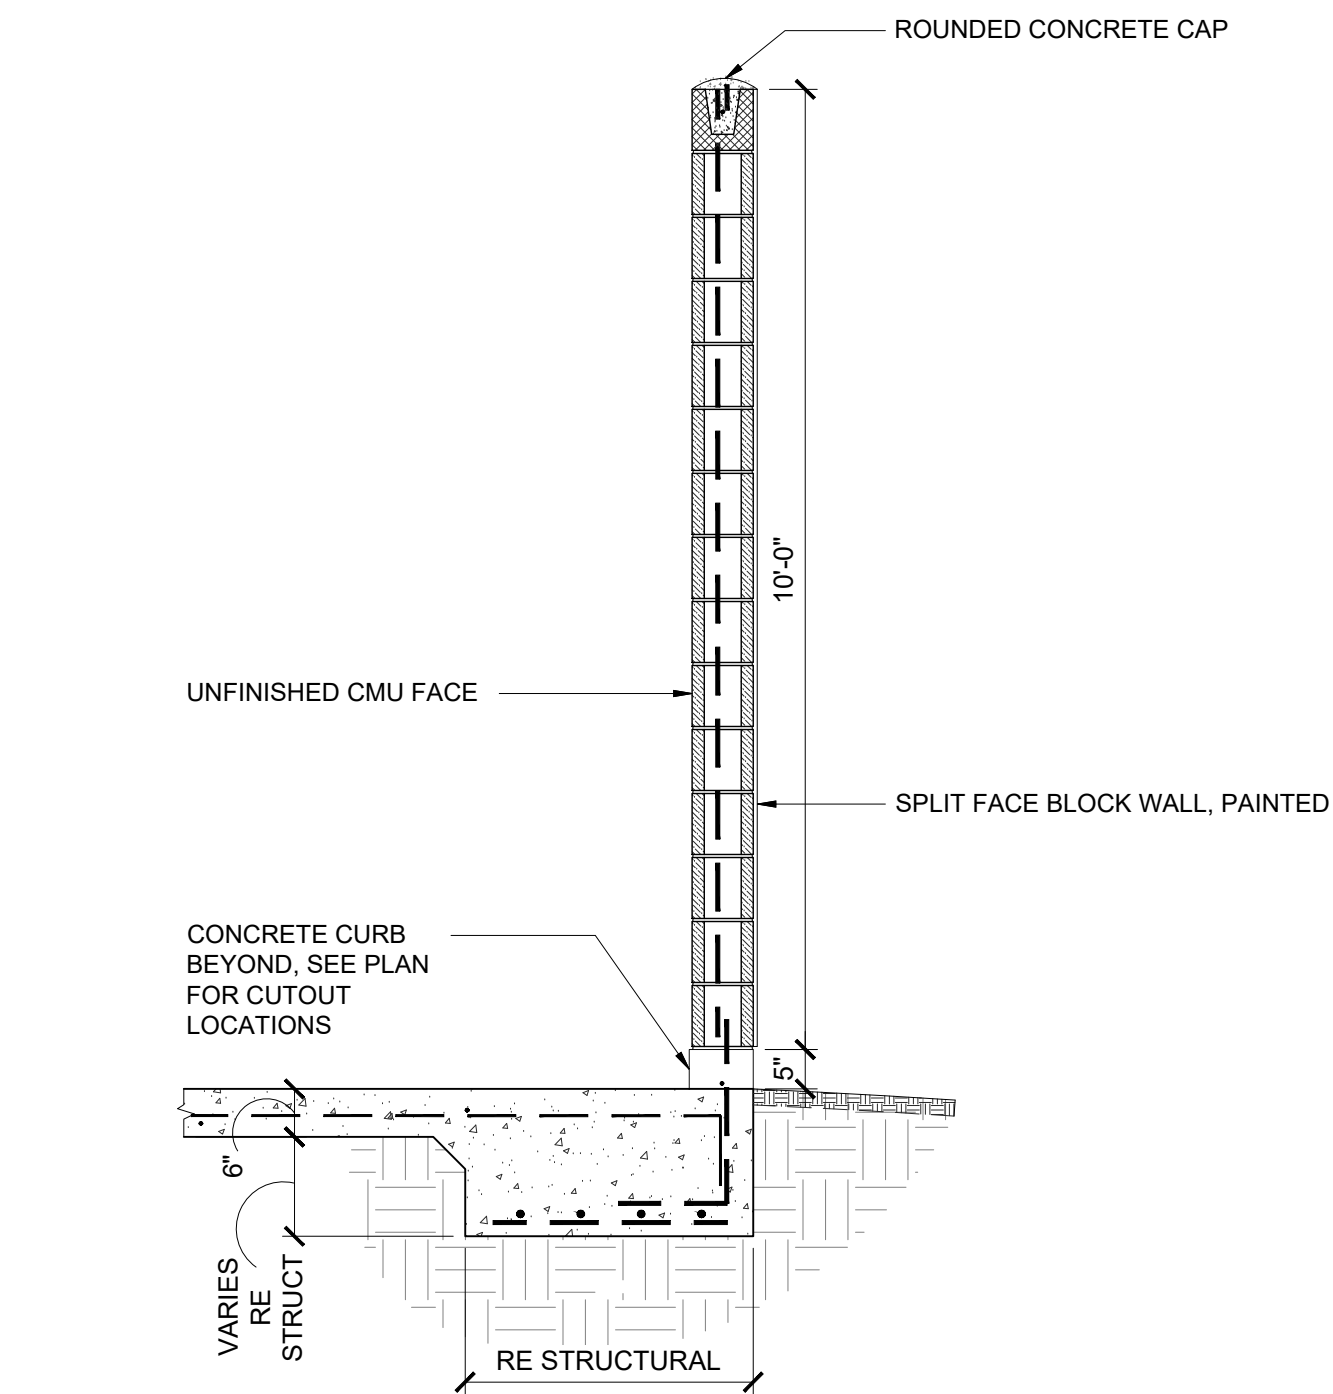



3 SLAB / WALL SECTION DETAIL 1/2" = 1'-0"

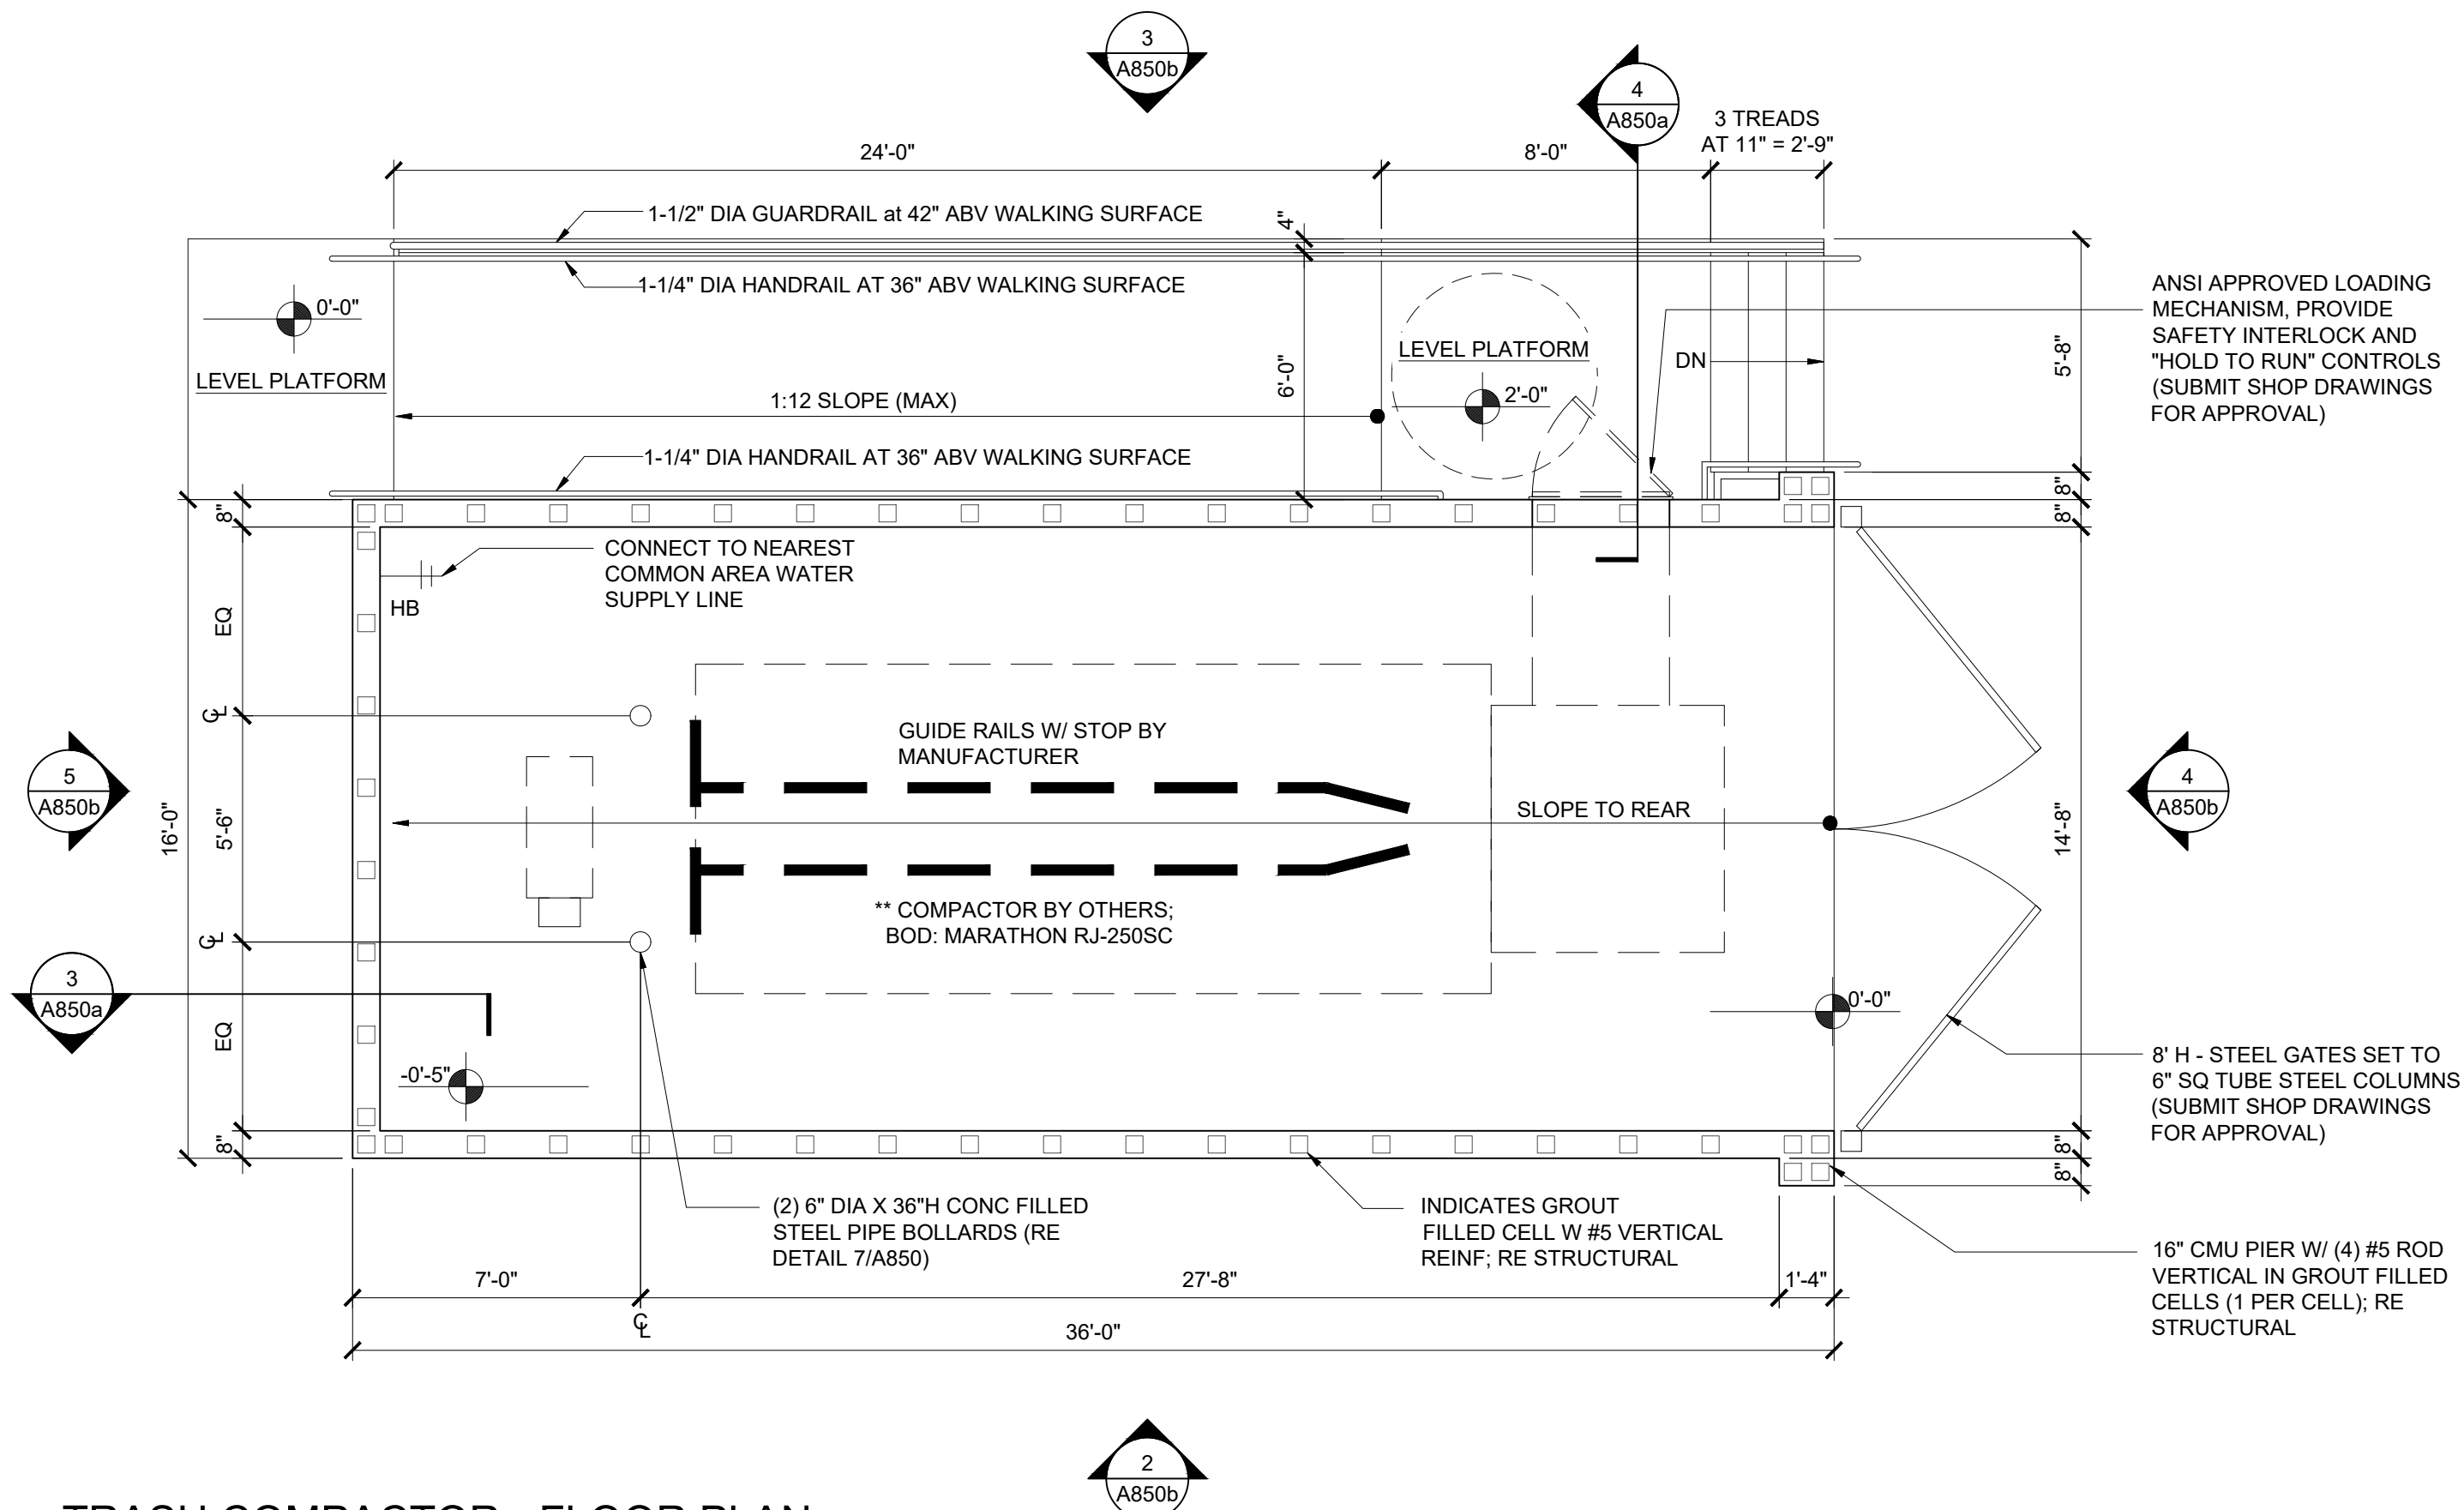

2 TRASH COMPACTOR - FLOOR PLAN 1/4" = 1'-0"
NOTE: ** INDICATES DIMENSION BASED ON INFORMATION SUPPLIED BY MARATHON EQUIPMENT FOR MODEL # RJ-250SC COMPACTOR
** COORDINATE ENCLOSURE WITH TRASH VENDOR.

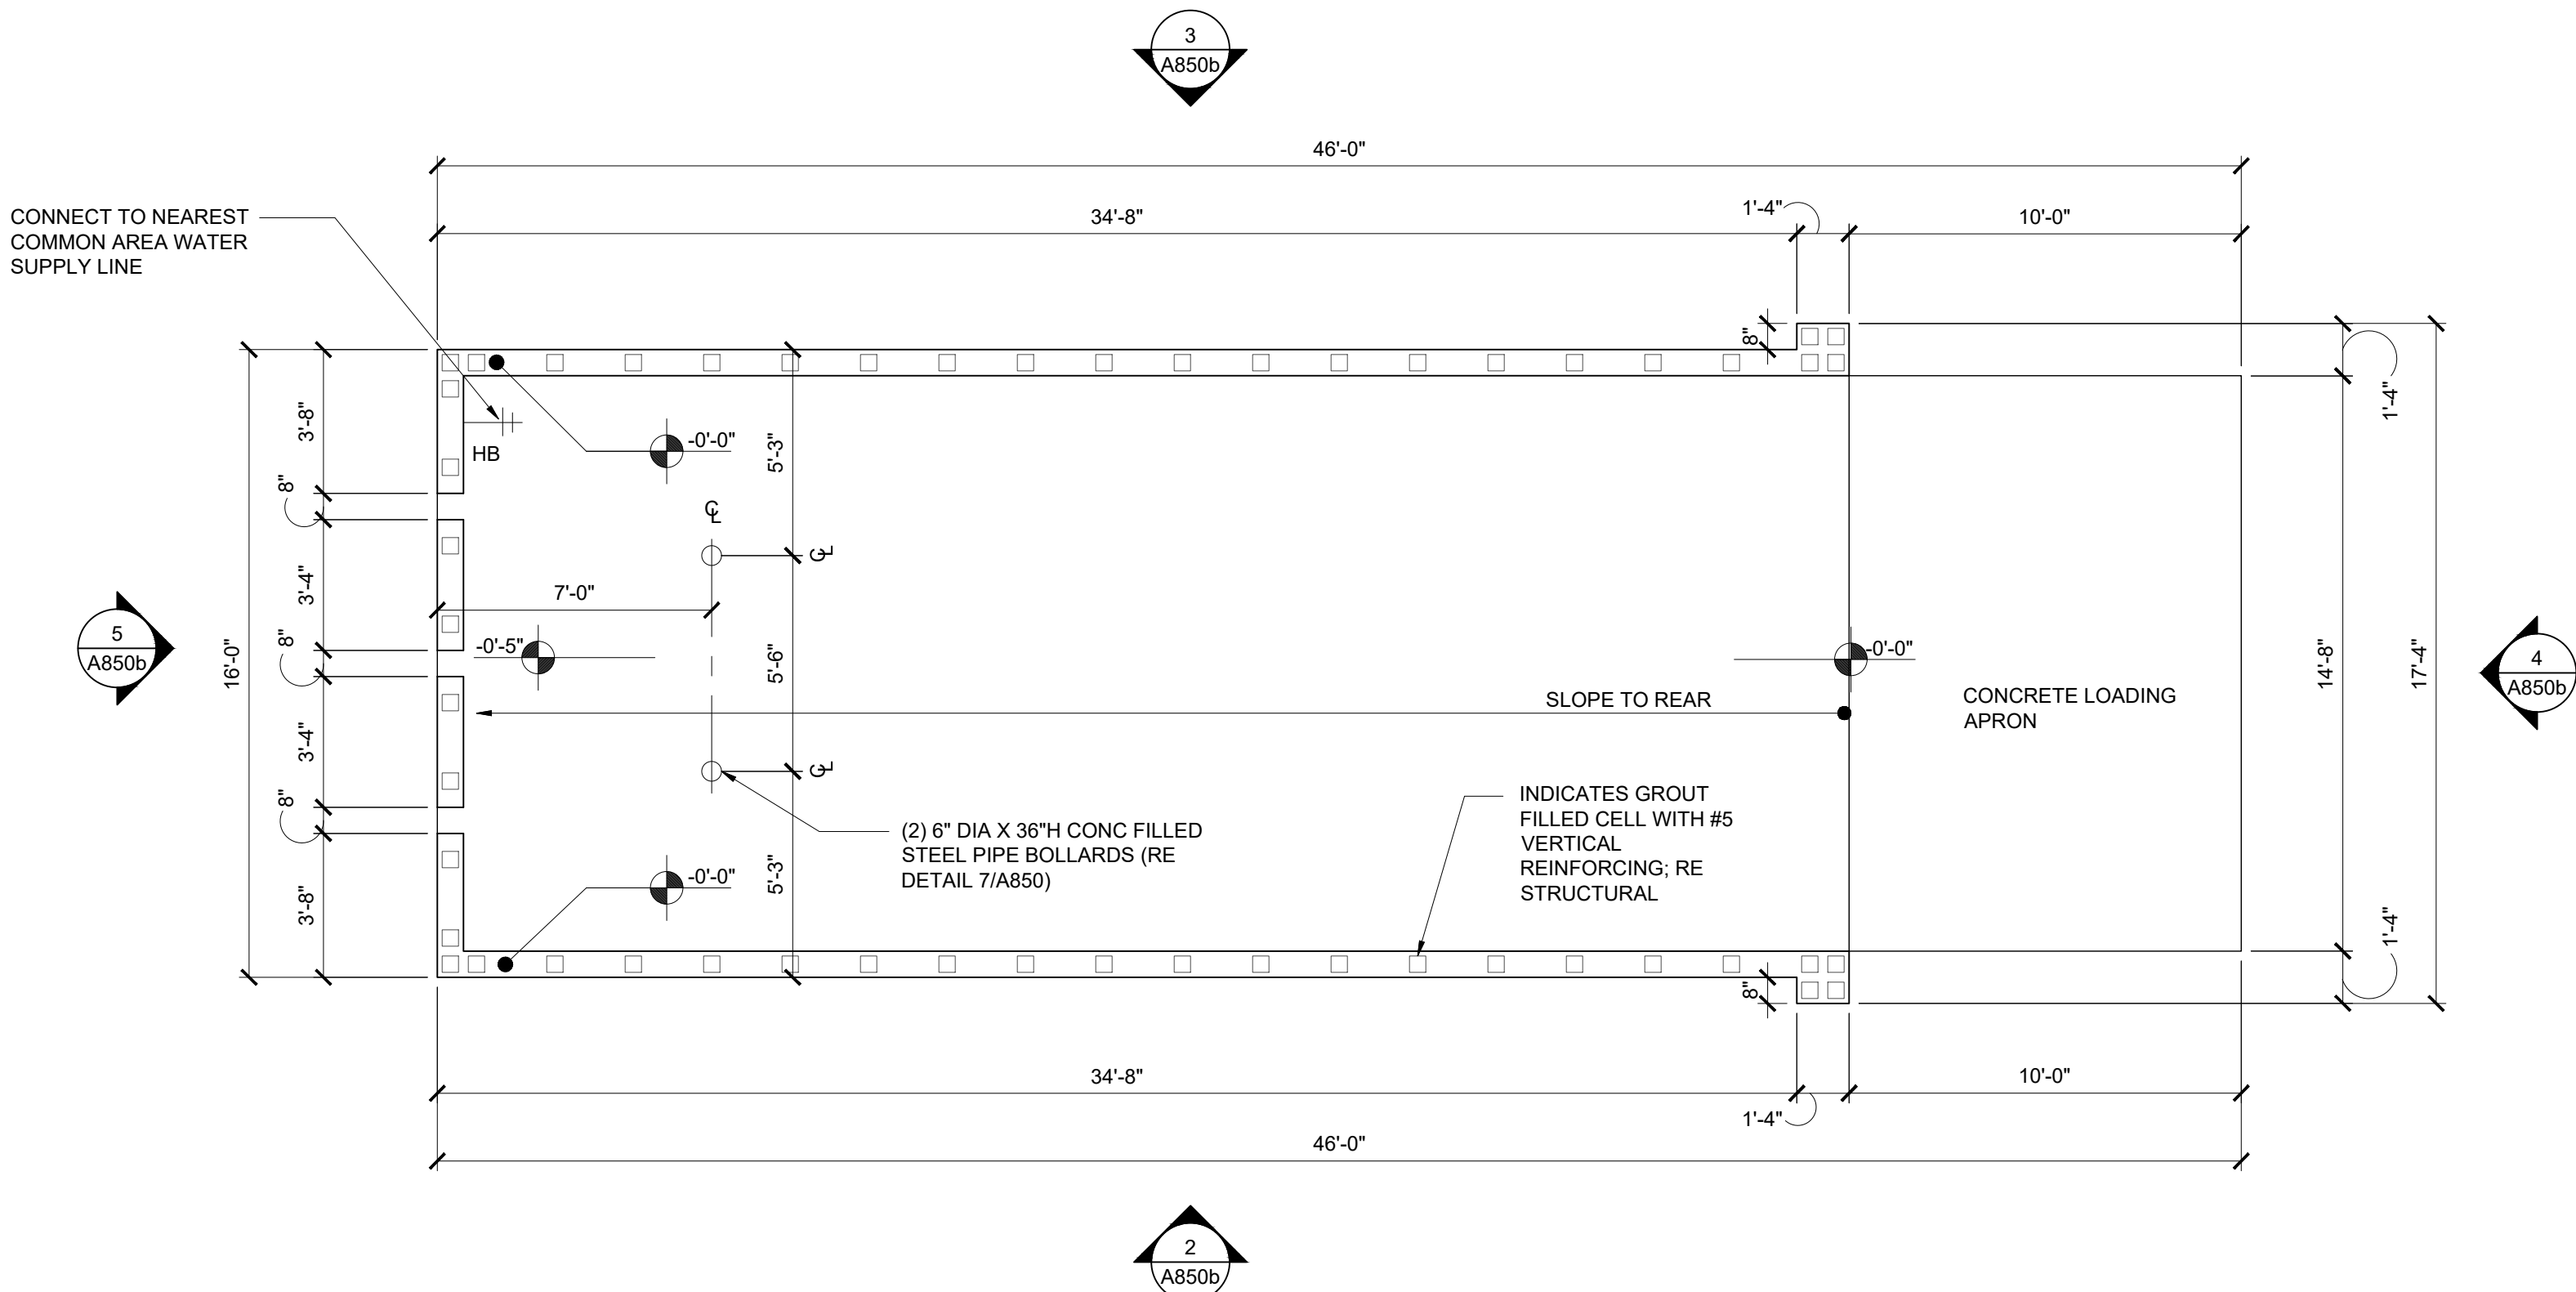

1 TRASH COMPACTOR - FOUNDATION PLAN 1/4" = 1'-0"
** COORDINATE ENCLOSURE WITH TRASH VENDOR.

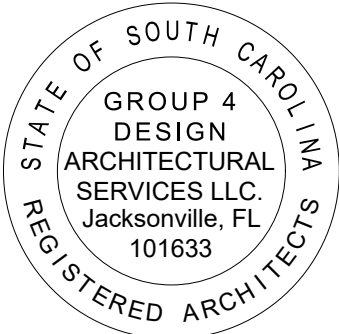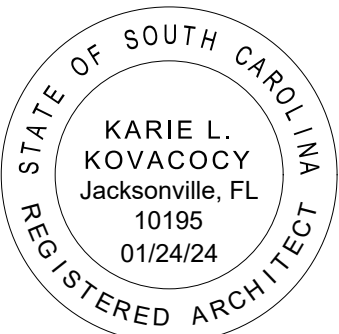

Issues and Revisions		By	Date	Description
No.	Delta			
01	-	MAS	11.10.23	PERMIT SET
02				
03				
04				
05				
06				
07				
08				
09				



Project Number: 23.5002.00

Drawn By: TJV

Checked By: JAX

Project Name:


RENTAL COMMUNITY

Drawing Name:


TRASH COMPACTOR

ENCLOSURE, PLANS AND DETAILS


A850a

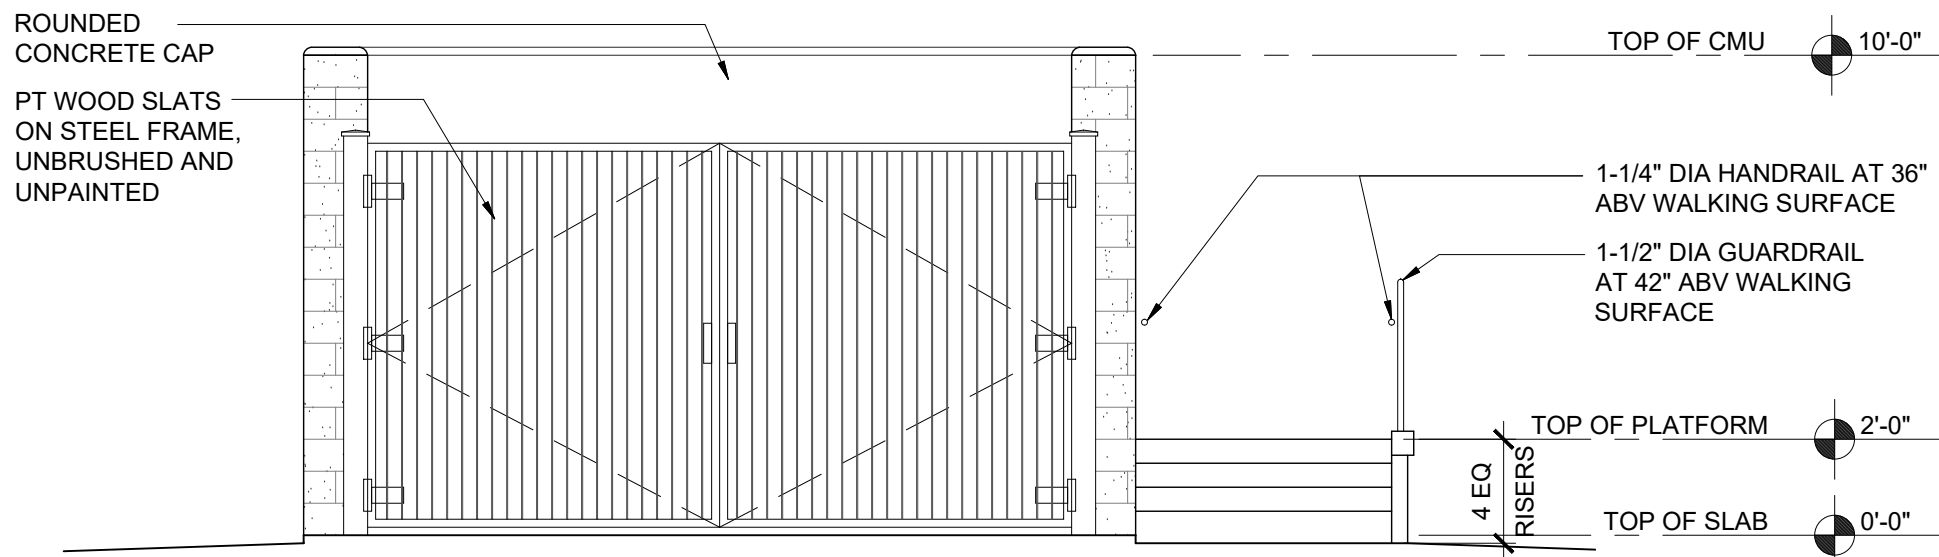


4 TRASH COMPACTOR - EXTERIOR ELEVATION 1/4" = 1'-0"

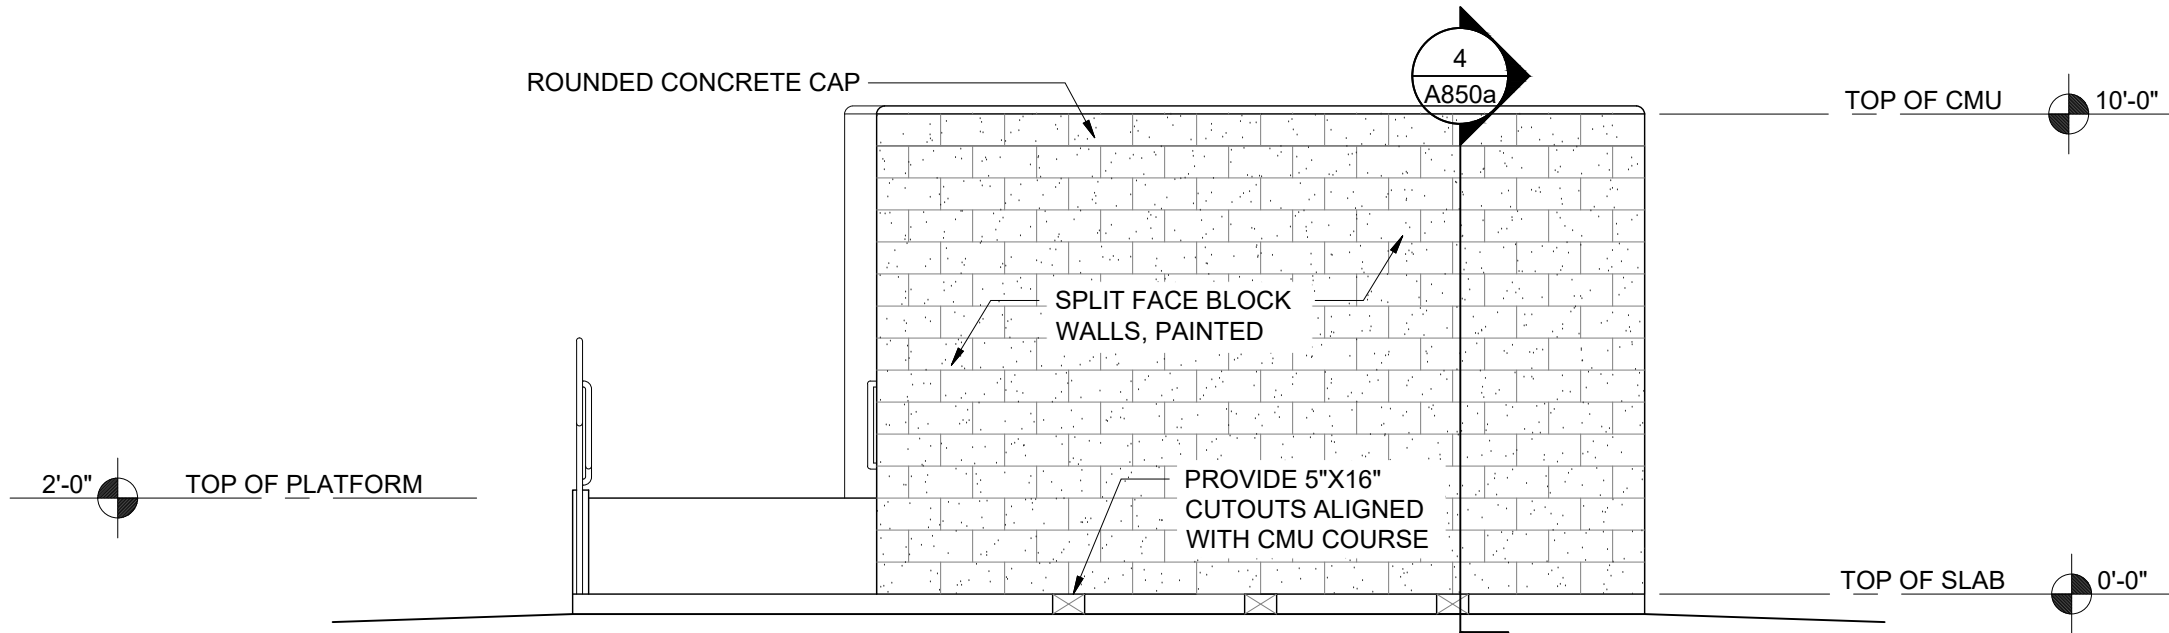



3 TRASH COMPACTOR - EXTERIOR ELEVATION 1/4" = 1'-0"

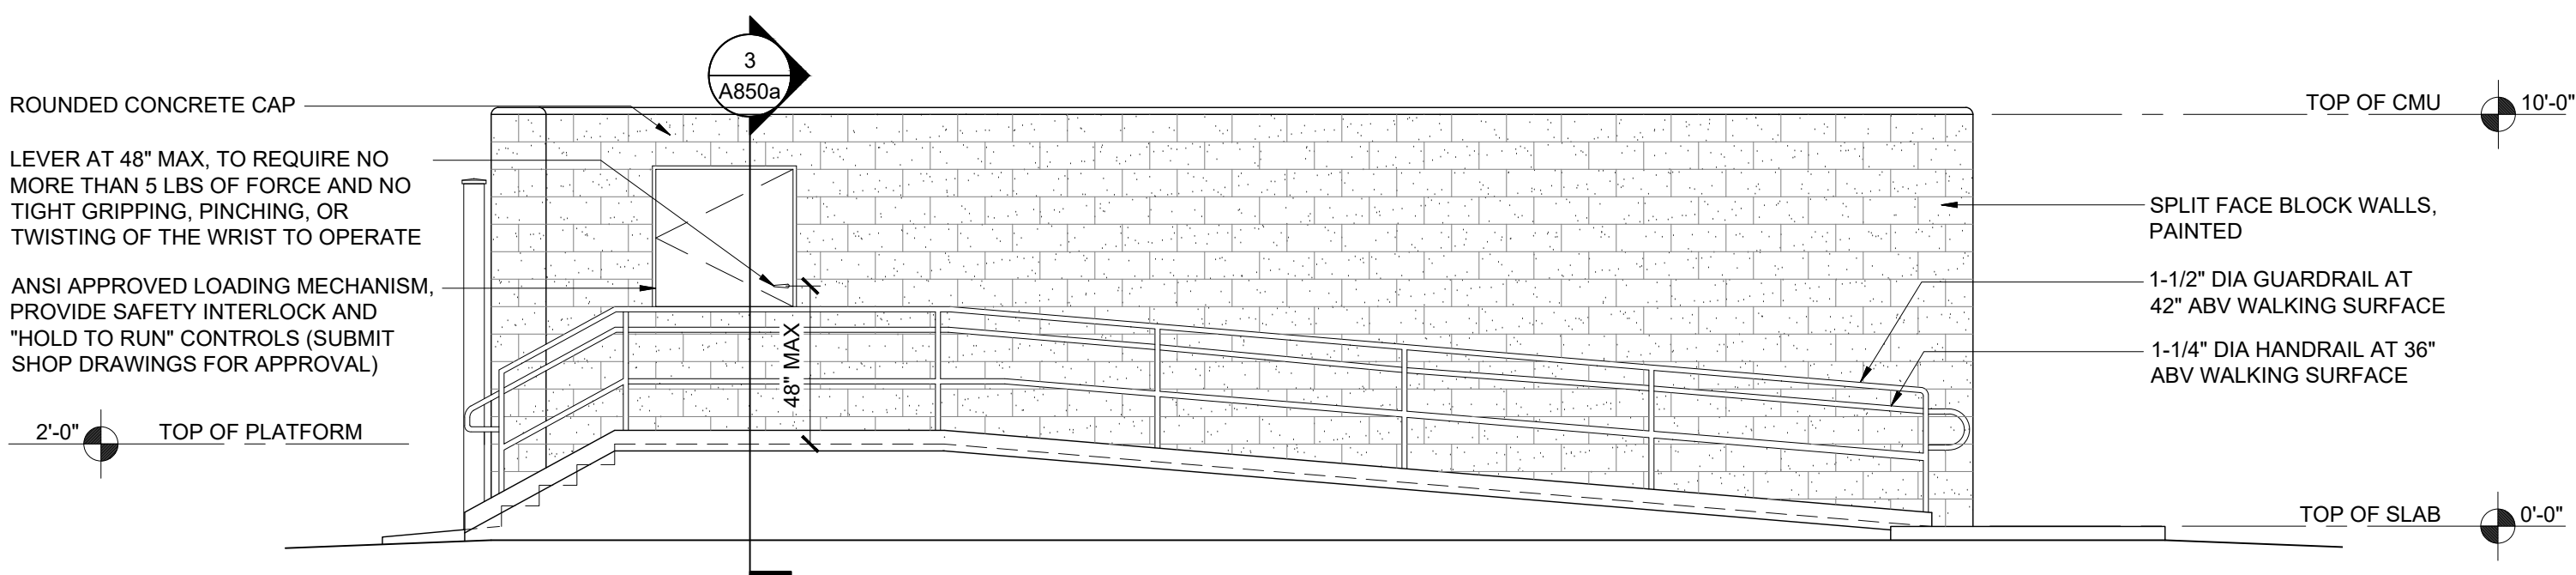


2 TRASH COMPACTOR - EXTERIOR ELEVATION 1/4" = 1'-0"

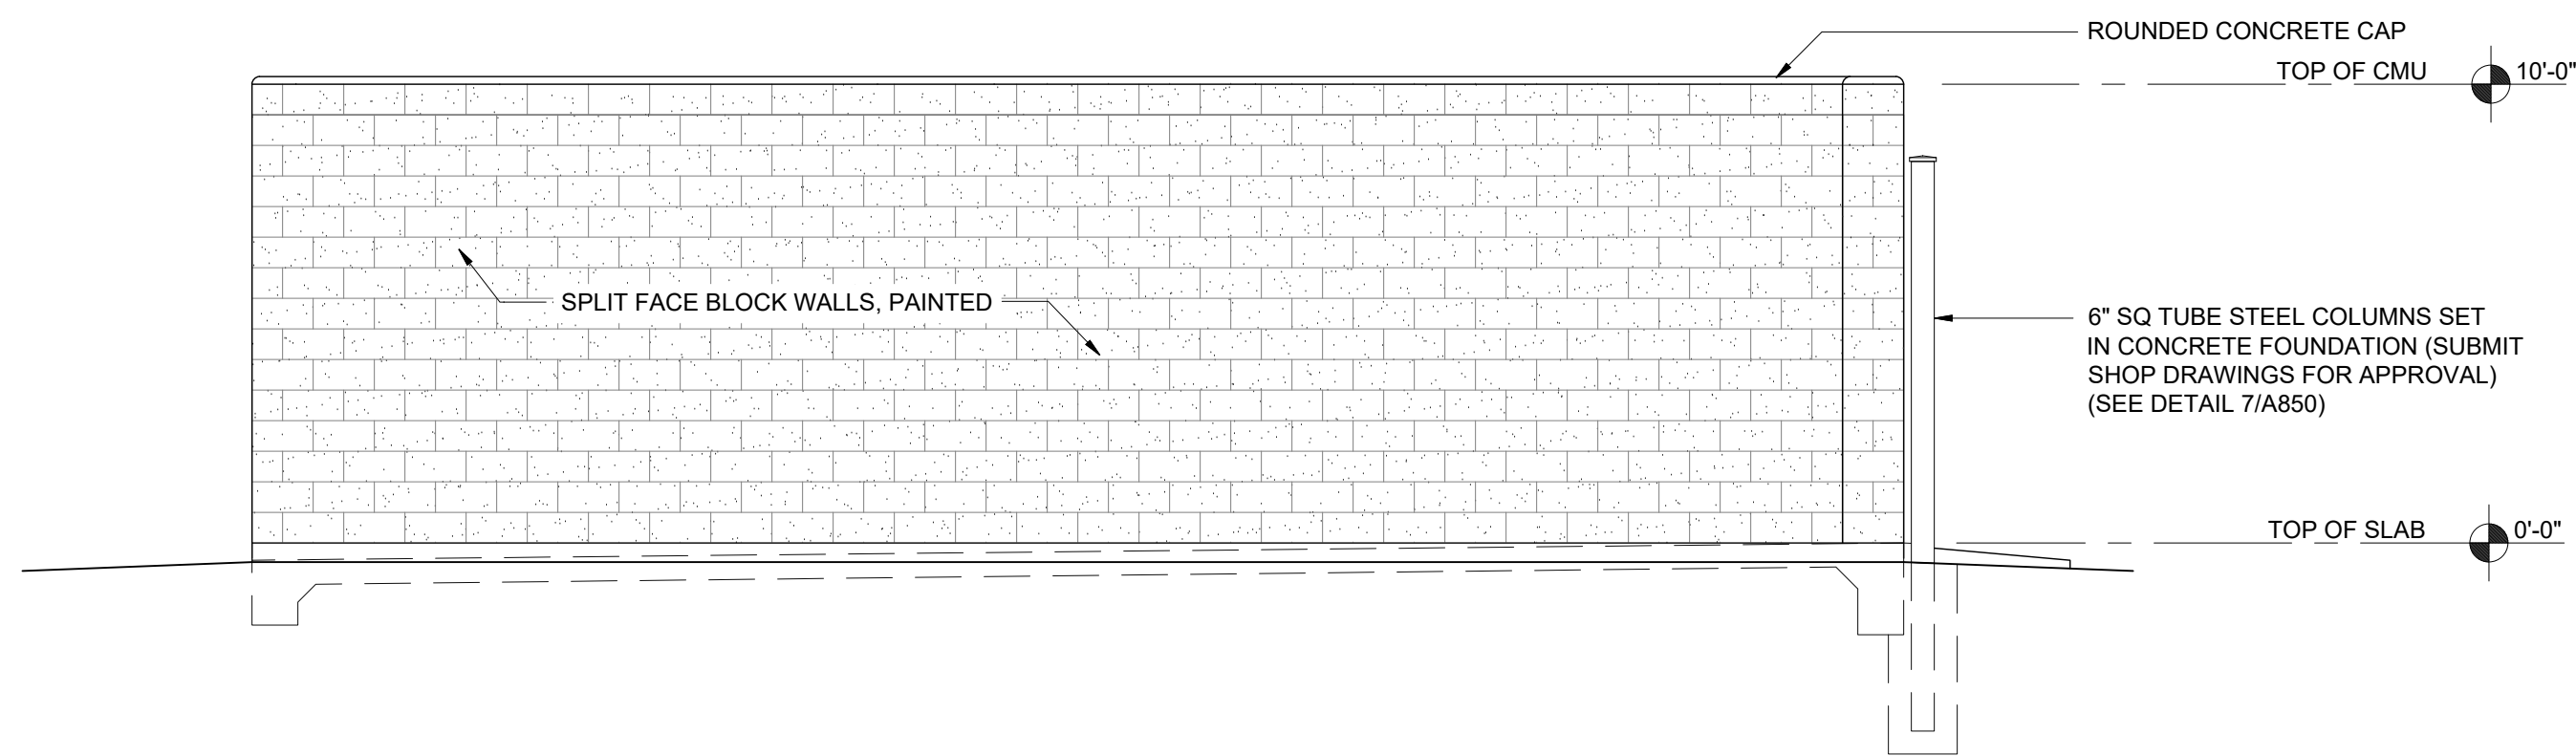

1 TRASH COMPACTOR - EXTERIOR ELEVATION 1/4" = 1'-0"

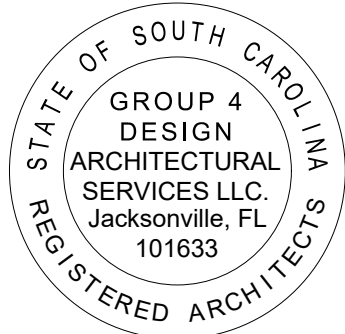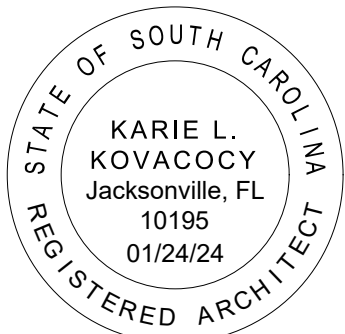

Issues and Revisions		Description	
No.	Date	By	
01	11.10.23	MAS	PERMIT SET
02			
03			
04			
05			
06			
07			
08			
09			

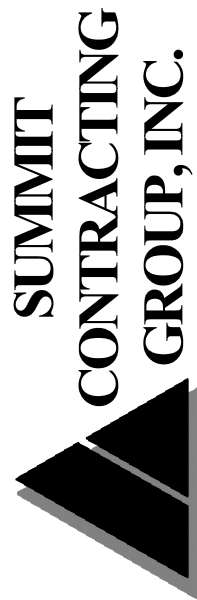

Project Number: 23.5002.00

Drawn By: TJV

Checked By: JAX

Project Name:

RENTAL COMMUNITY

Drawing Name:

TRASH COMPACTOR

ENCLOSURE, PLANS AND DETAILS

A850b