


WEST ELEVATION

SCALE: 1/8" = 1'-0"

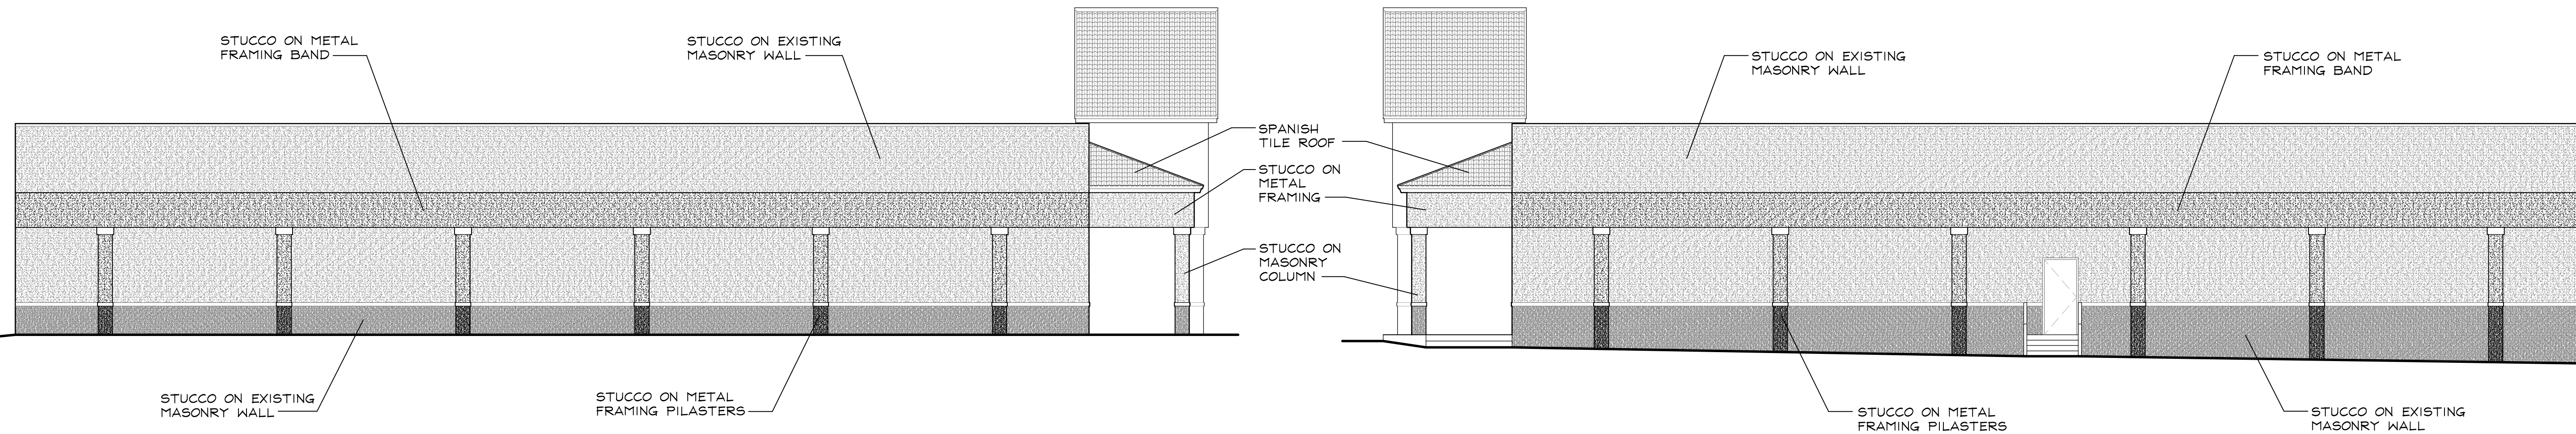


NORTH ELEVATION

SCALE: 1/8" = 1'-0"

SOUTH ELEVATION

SCALE: 1/8" = 1'-0"

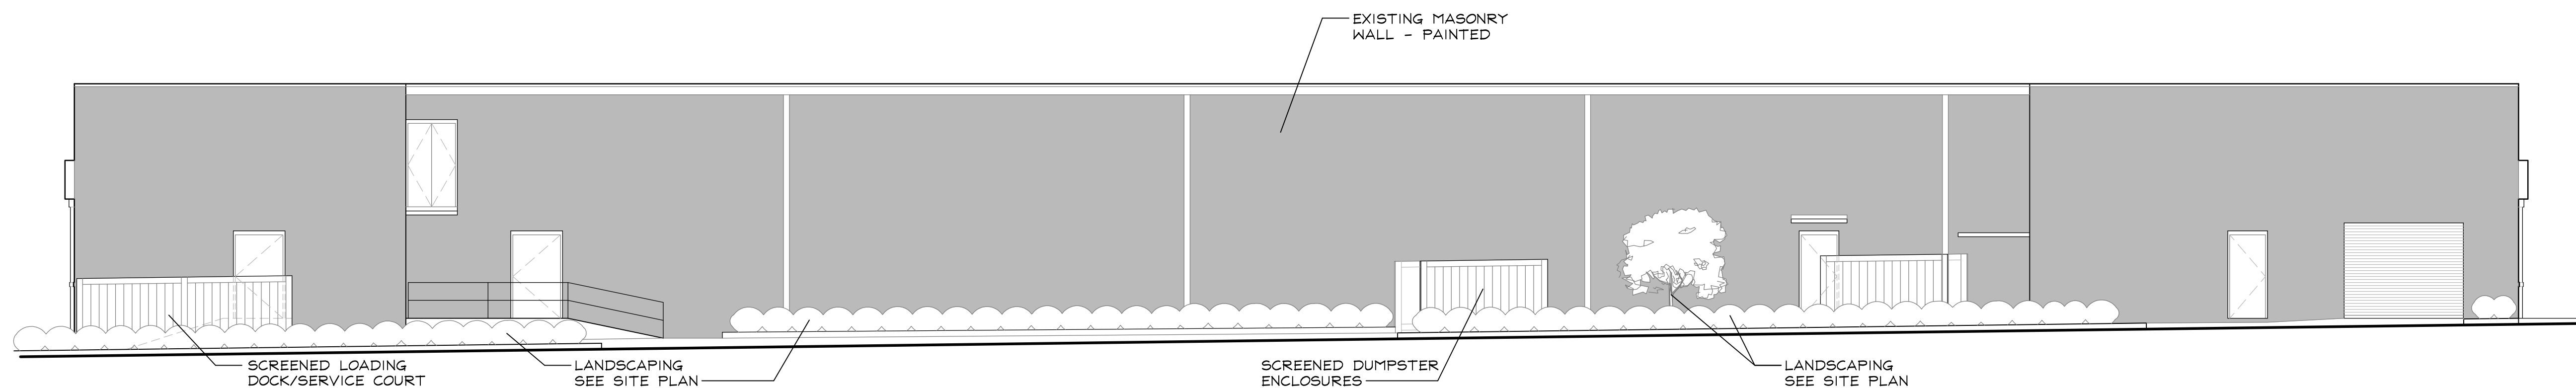


EAST ELEVATION

SCALE: 1/8" = 1'-0"

REVISIONS	BY

FLEET & ASSOCIATES
ARCHITECTS/PLANNERS, INC.
11157 Hidden Harbor Way Jacksonville, FL 32223
(904) 666-7038
AA 0001228

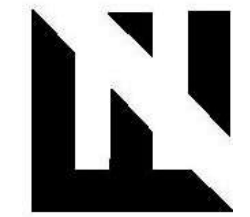

ELEVATIONS

PROFESSIONAL REGISTRATION

DOLLAR TREE PLAZA
S. Orange Ave. Green Cove Springs, Florida

DATE: 6/8/2023

SCALE: 1" = 8'-0"

DRAWN: RSF

JOB: 21030

SHEET

A1