



NORTH ENTRANCE

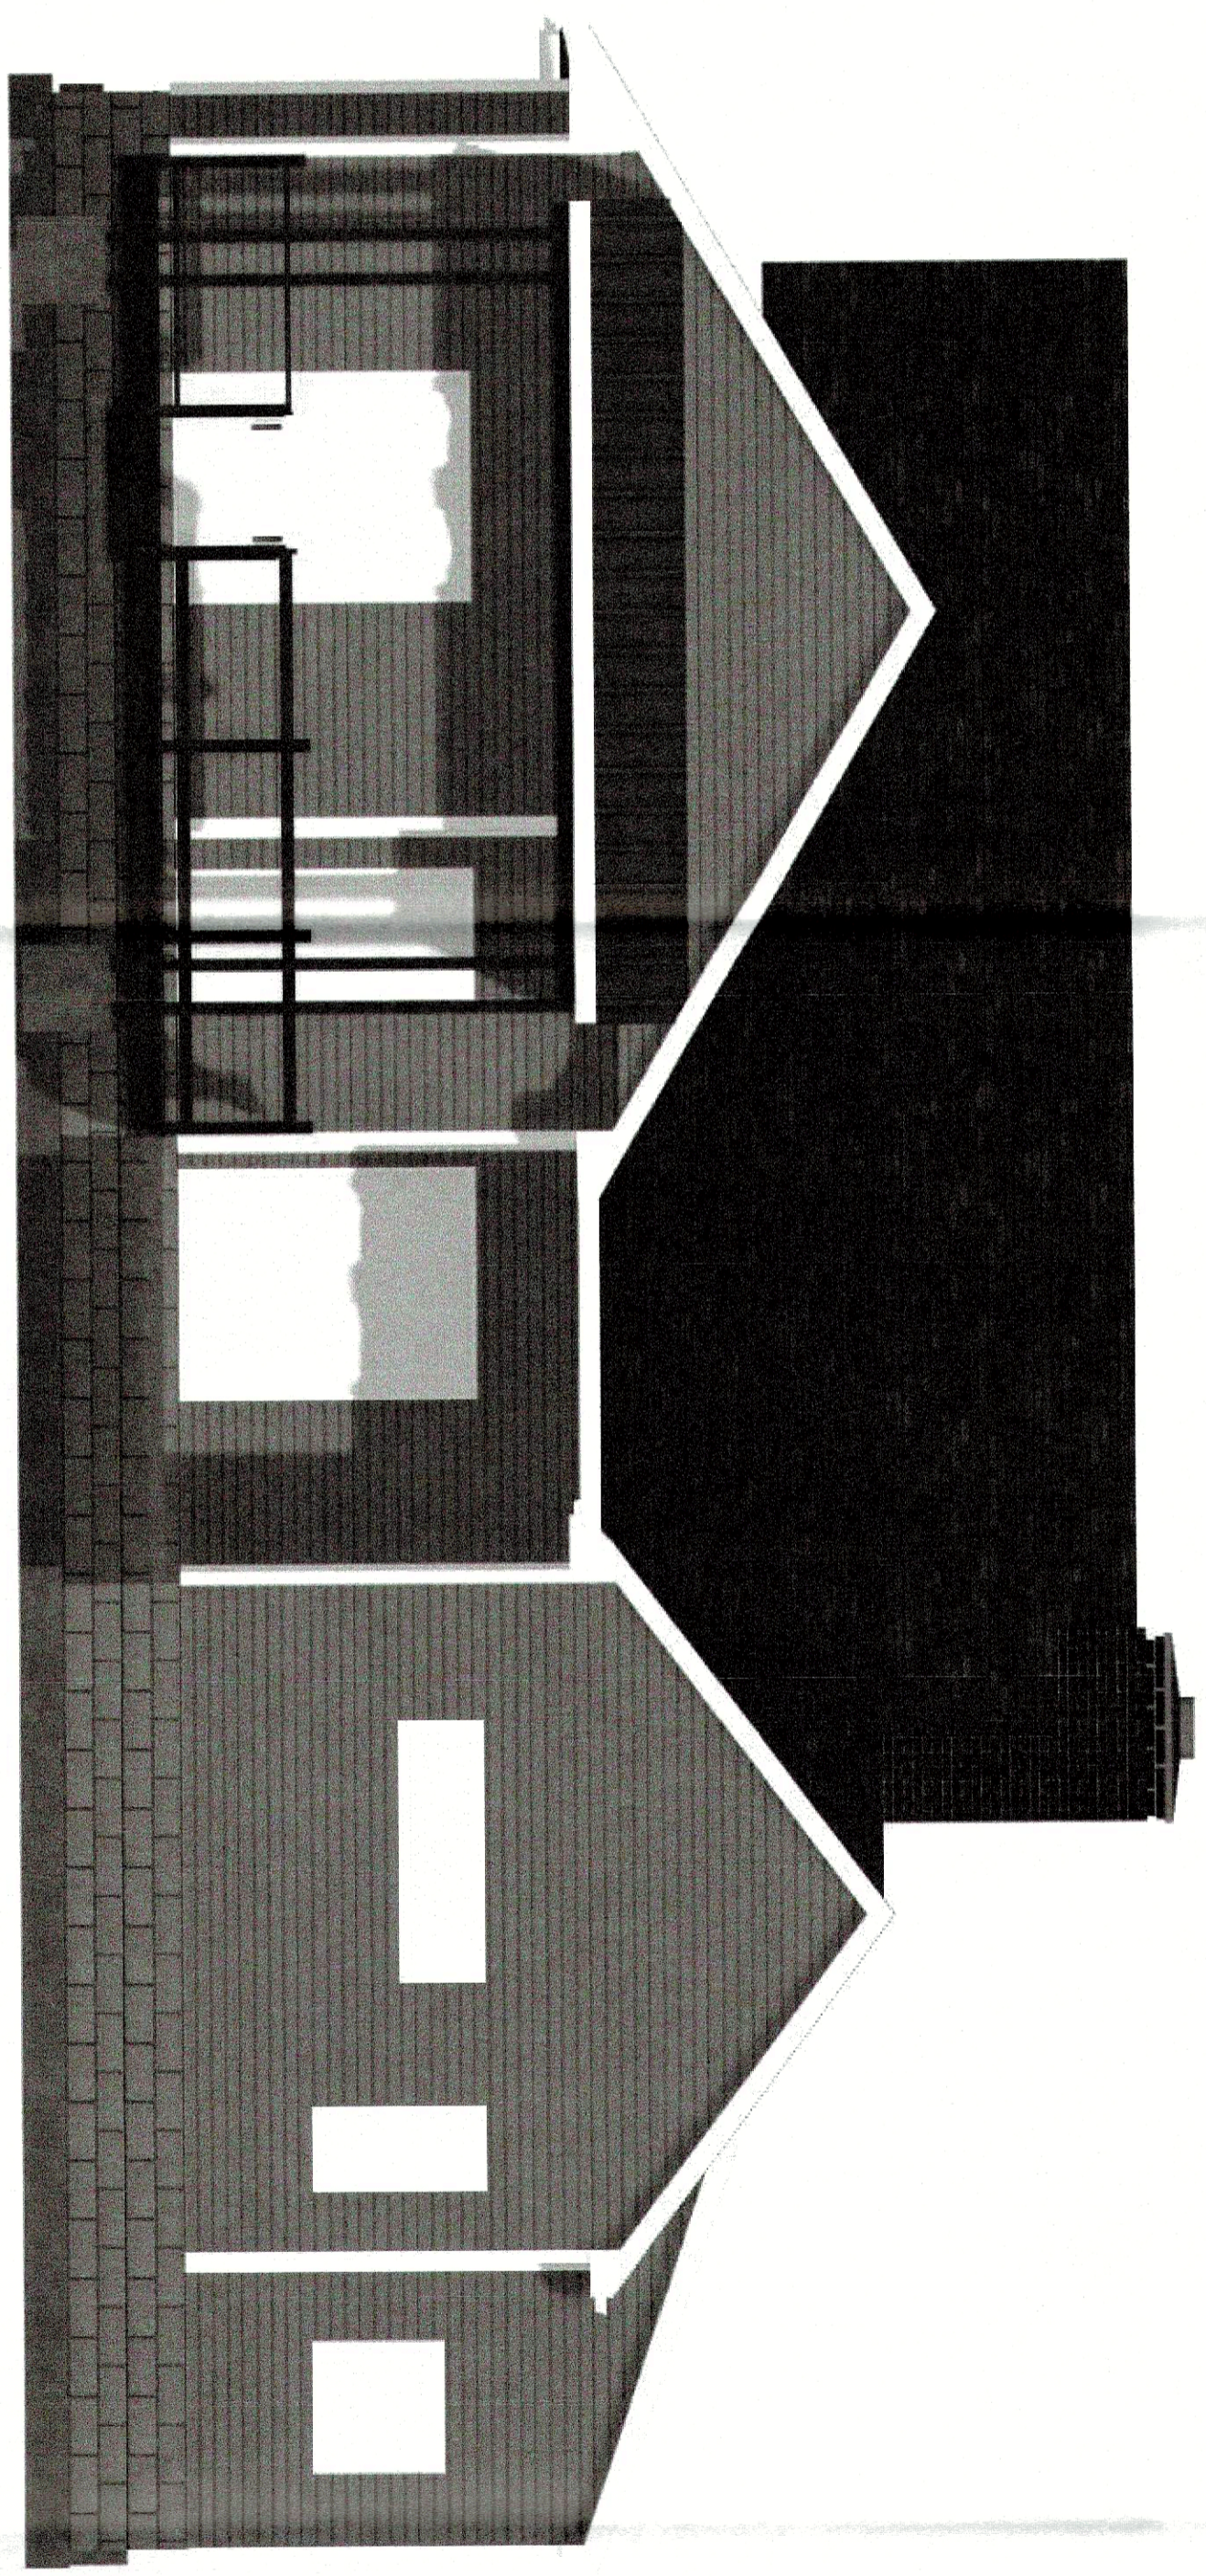

WEST ELEVATION
SCALE: 1/4" = 1'-0"

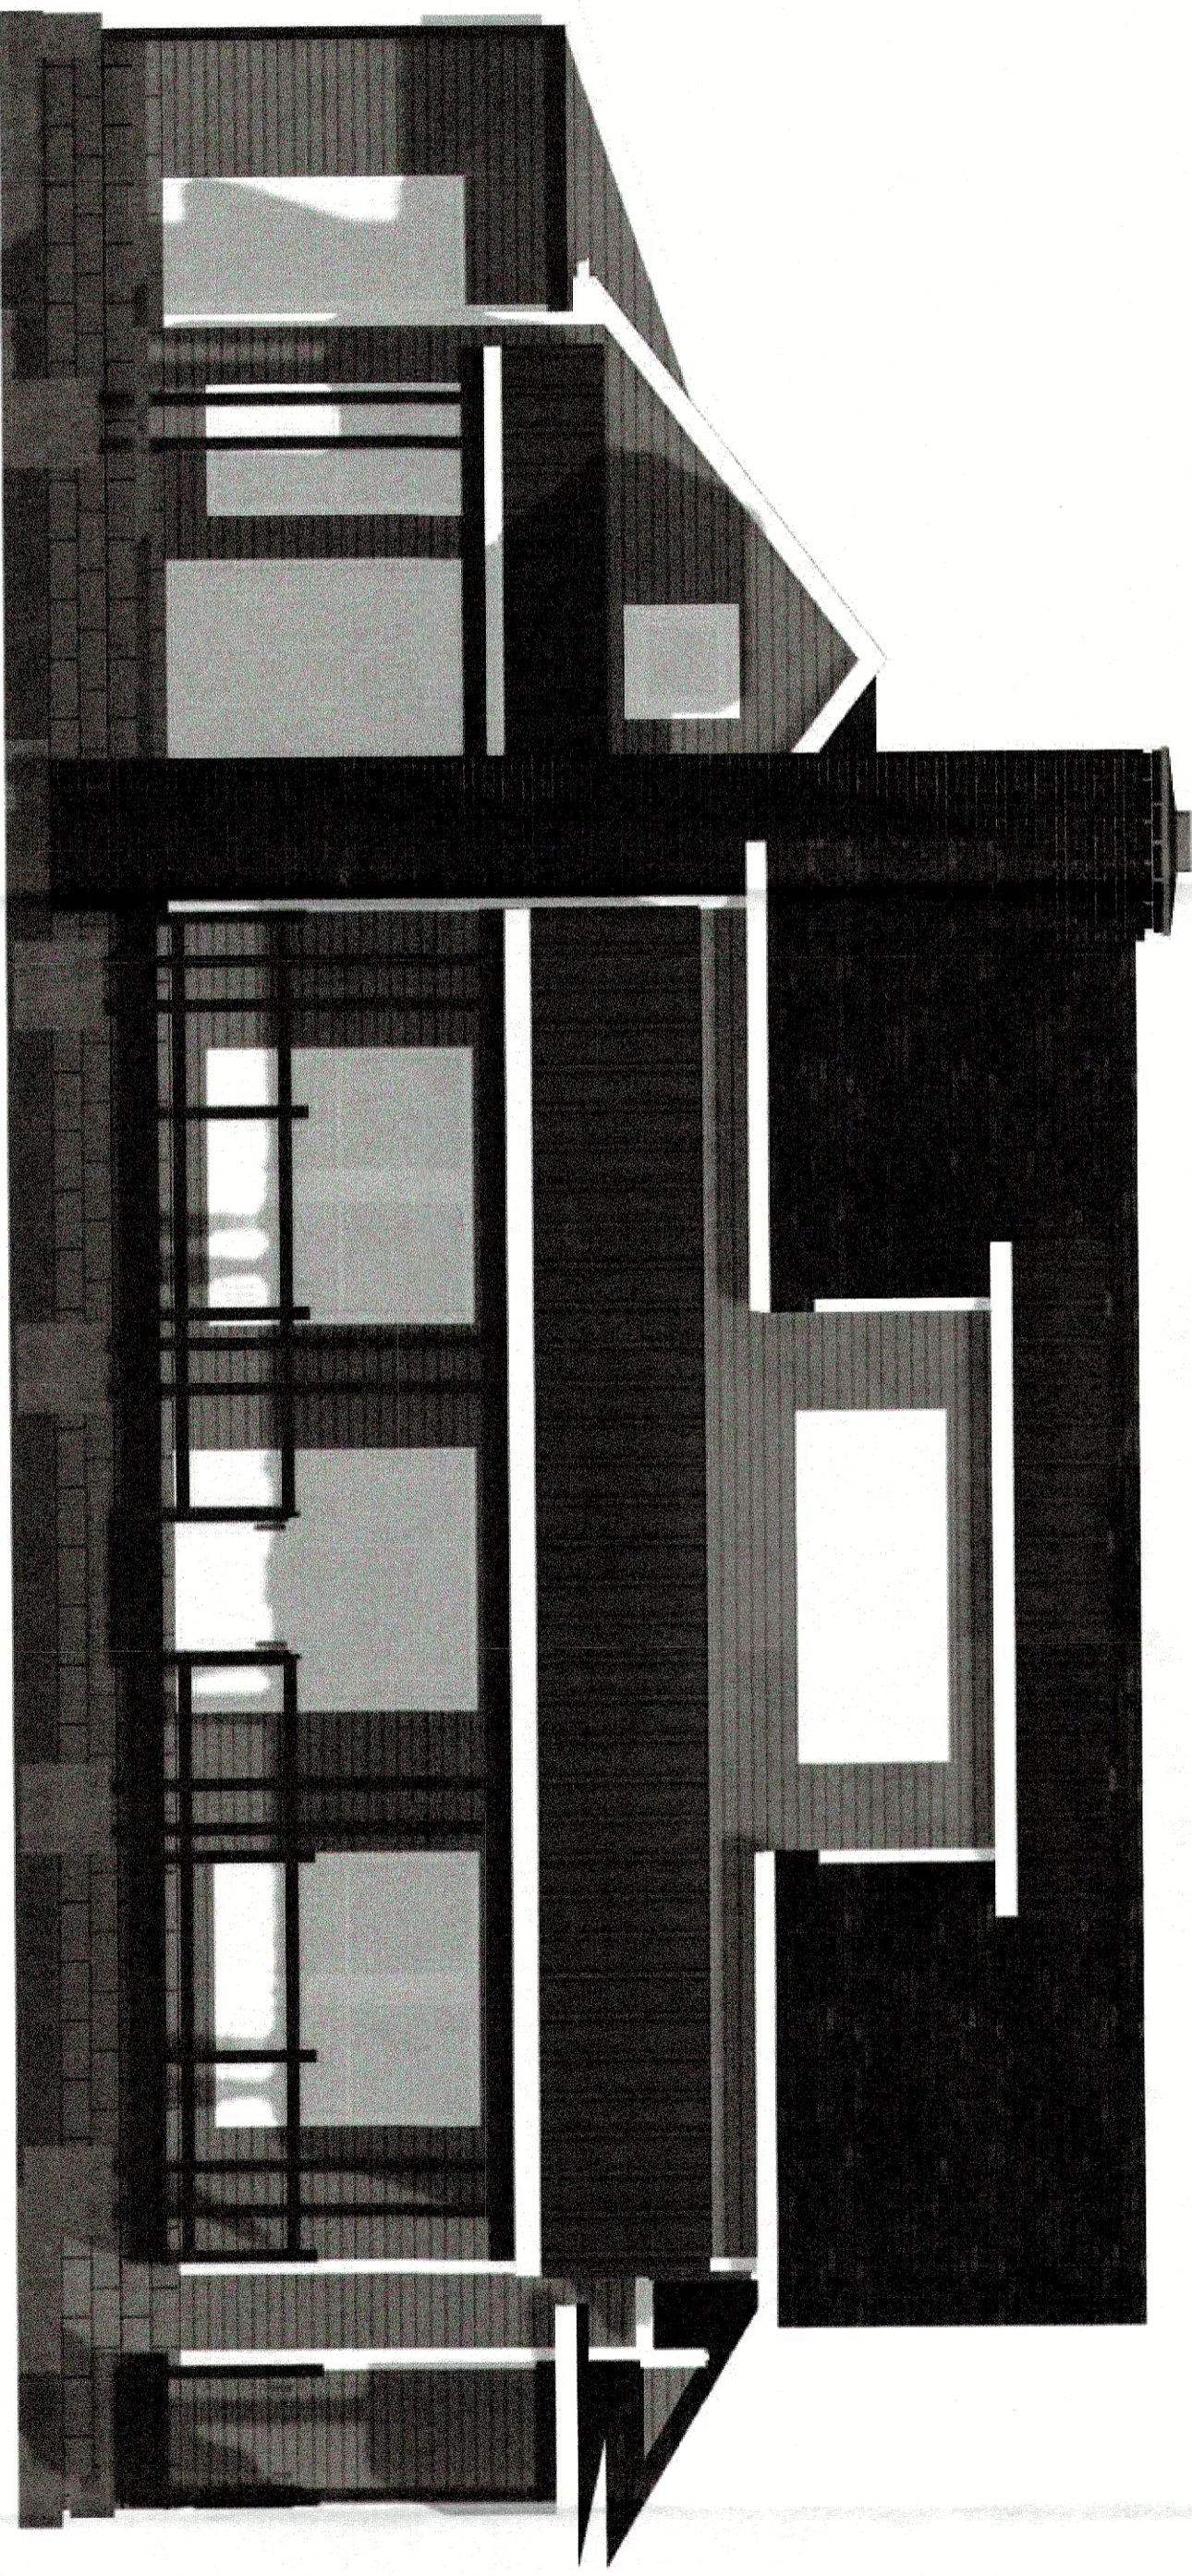

EAST ELEVATION
SCALE: 1/4" = 1'-0"

Anthony and Kim Evans
641 St. Johns Ave.
Green Cove Springs
Florida
32043

PHONE:
FAX:

Florida License 35454
Georgia License 17180

Austin R. Ace, P.E., Inc.


5908 Orchard Pond Drive
Fleming Island
Florida
32003

PHONE: 904-579-4508
FAX:
aace01@comcast.net

SCALE: 1/4" = 1'-0"

DRAWN BY: A.R.ACE

DATE: Sunday, September 25, 2022

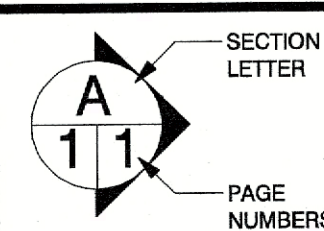

SECTION
LETTER

PAGE
NUMBERS

APPROVED:

CHECKED BY:

PAGE:

4/5

Elevations East and West