
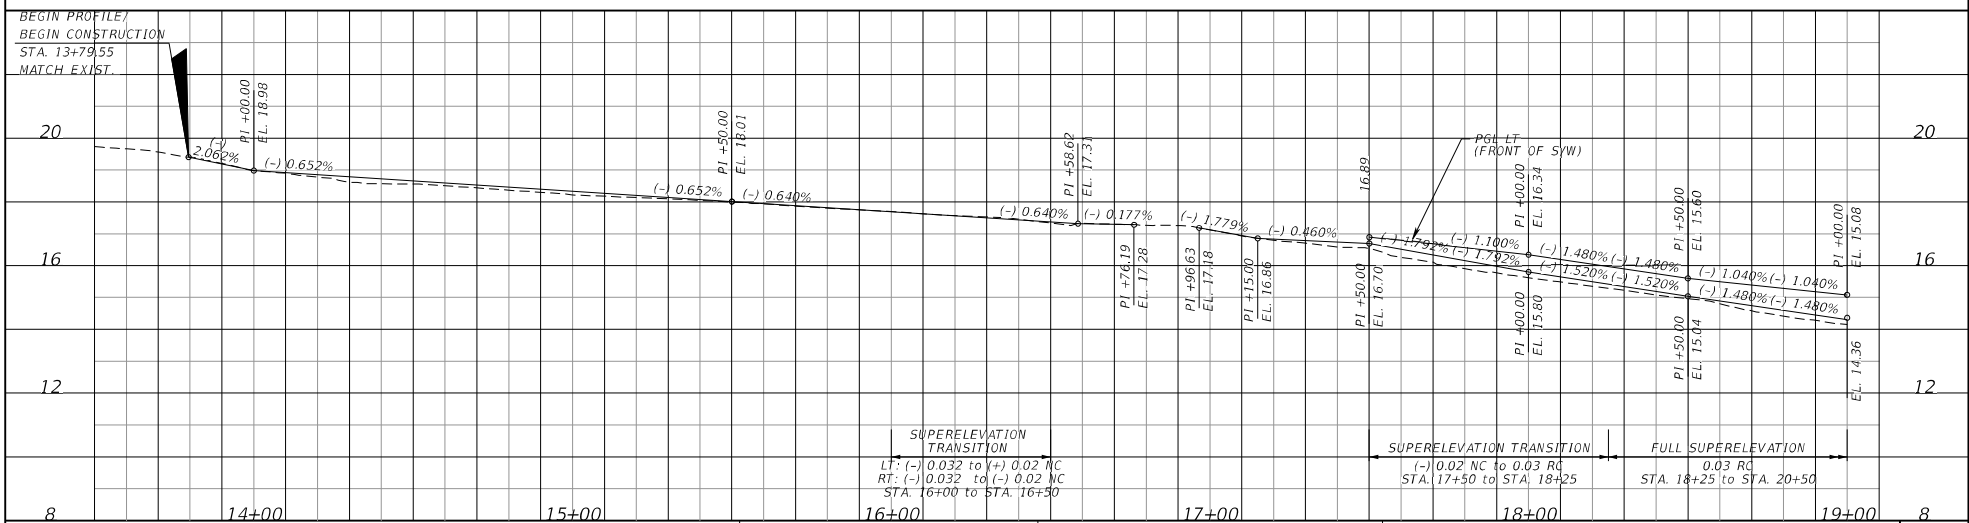
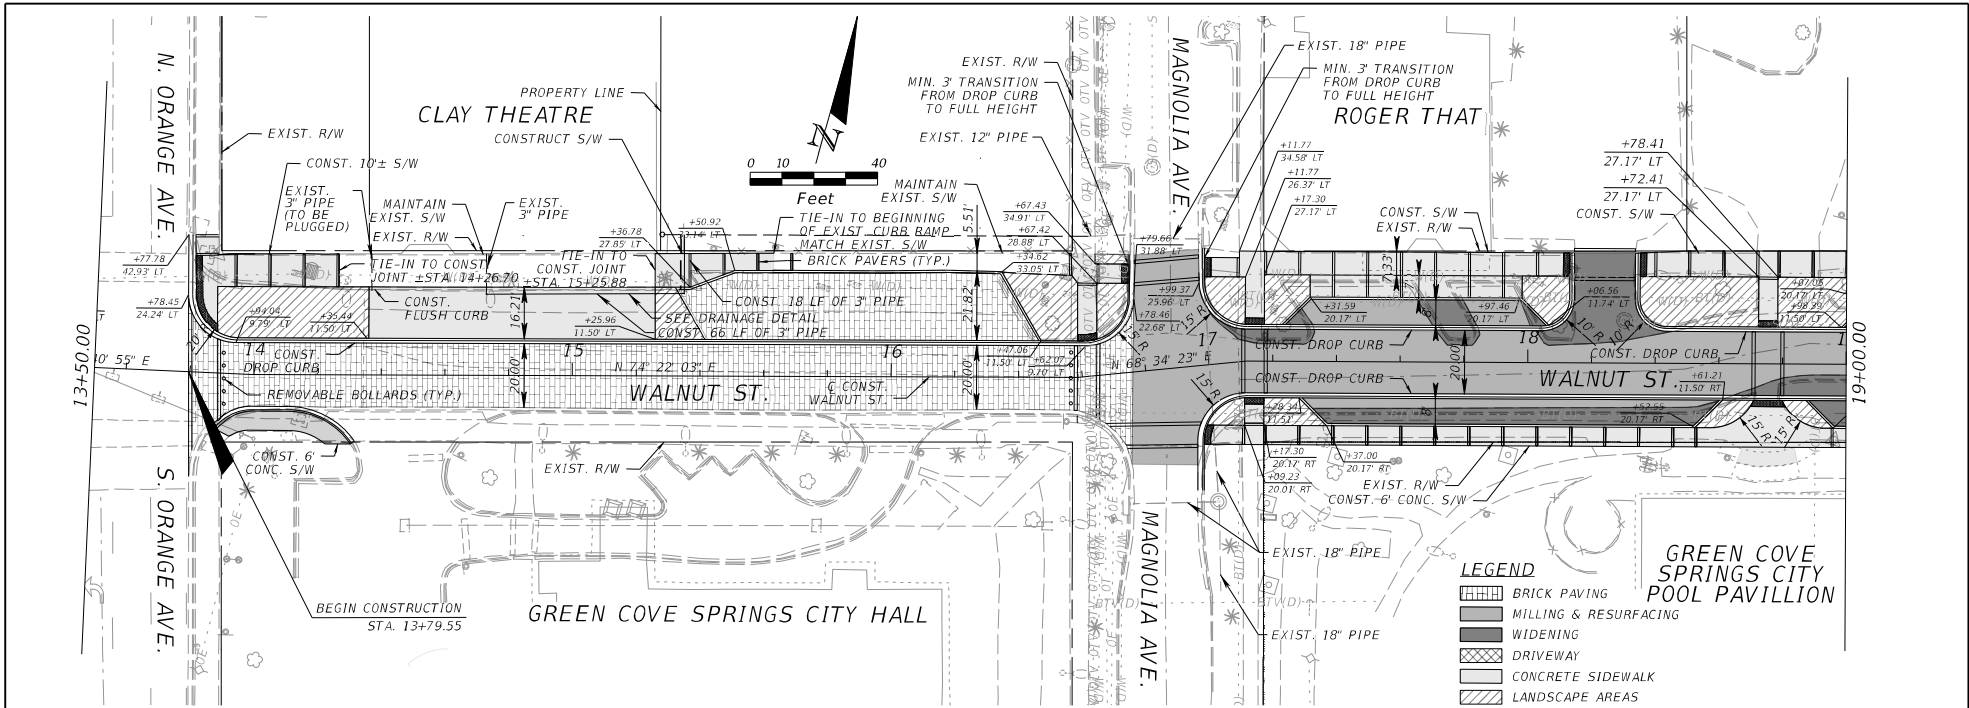



REVISIONS						JOHN D. WESTCOTT P.E. NO. 88357 WGI, INC. 4371 U.S. HIGHWAY 17 SOUTH, SUITE 203 FLEMING ISLAND, FL 32003	 PREPARED FOR CITY OF GREEN COVE SPRINGS	SHEET TITLE: ROADWAY PLAN-PROFILE PROJECT NAME: WALNUT STREET	REF. DWG. NO.
DATE	BY	DESCRIPTION	DATE	BY	DESCRIPTION				SHEET NO.
								13	


THE OFFICIAL RECORD OF THIS SHEET IS THE ELECTRONIC FILE DIGITALLY SIGNED AND SEALED UNDER RULE 61G15-23.004, F.A.C.




REVISIONS			REVISIONS		
DATE	BY	DESCRIPTION	DATE	BY	DESCRIPTION

JOHN D. WESTCOTT P.E. NO. 88357 WGI, INC. 4371 U.S. HIGHWAY 17 SOUTH, SUITE 203 FLEMING ISLAND, FL 32003		PREPARED FOR CITY OF GREEN COVE SPRINGS	SHEET TITLE: ROADWAY PLAN-PROFILE PROJECT NAME: WALNUT STREET	REF. DWG. NO. SHEET NO. 14
--	---	---	--	---

THE OFFICIAL RECORD OF THIS SHEET IS THE ELECTRONIC FILE DIGITALLY SIGNED AND SEALED UNDER RULE 61G15-23.004, F.A.C.

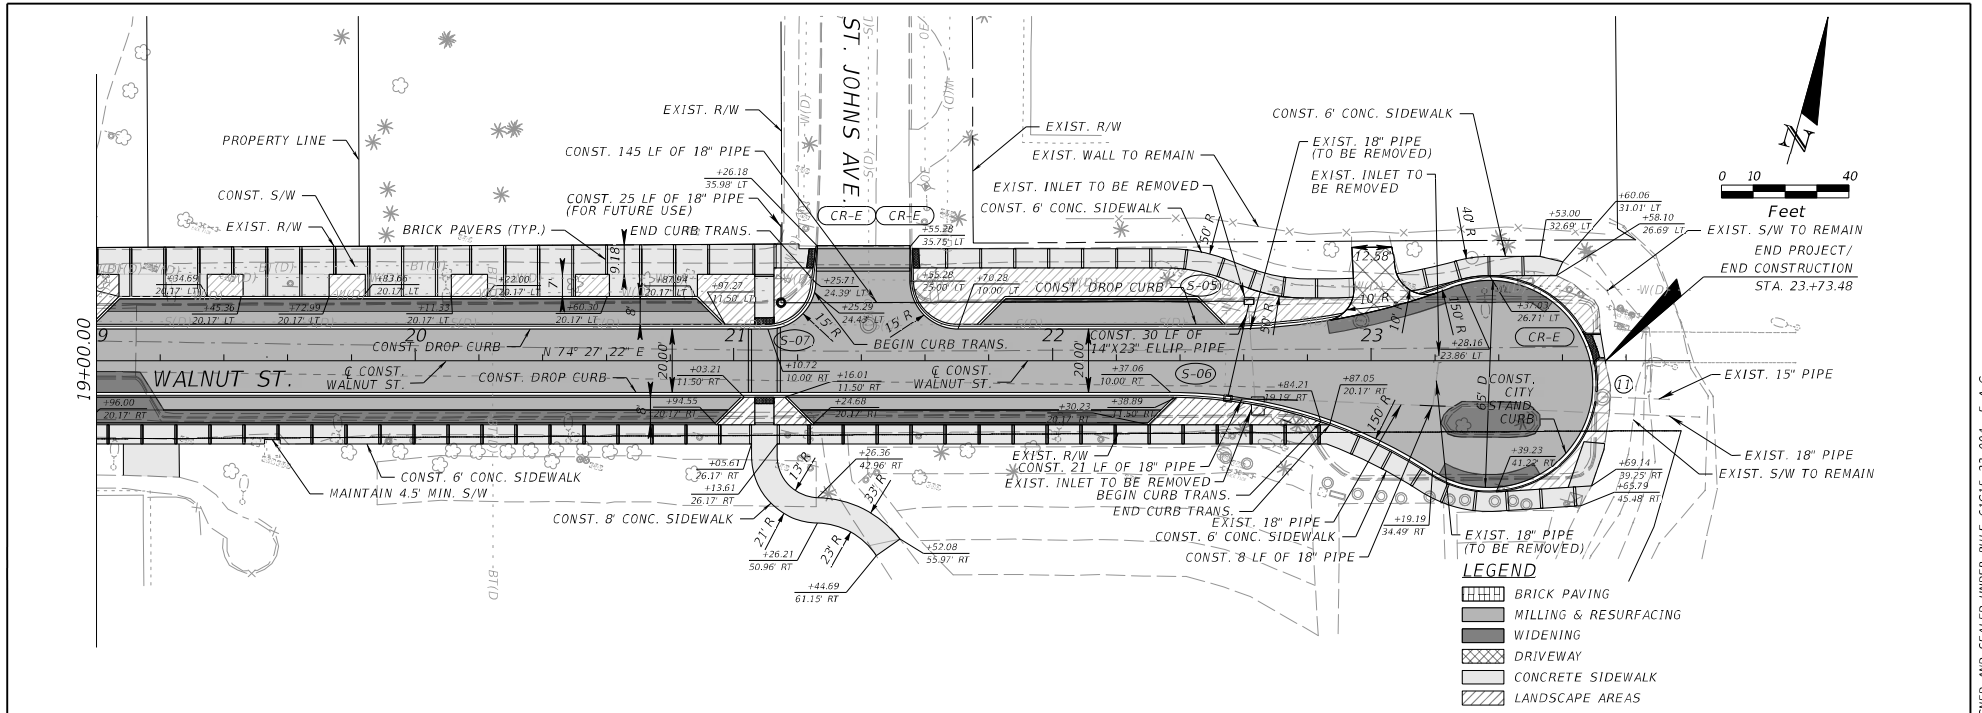

- LEGEND**
- BRICK PAVING
 - MILLING & RESURFACING
 - WIDENING
 - DRIVEWAY
 - CONCRETE SIDEWALK
 - LANDSCAPE AREAS

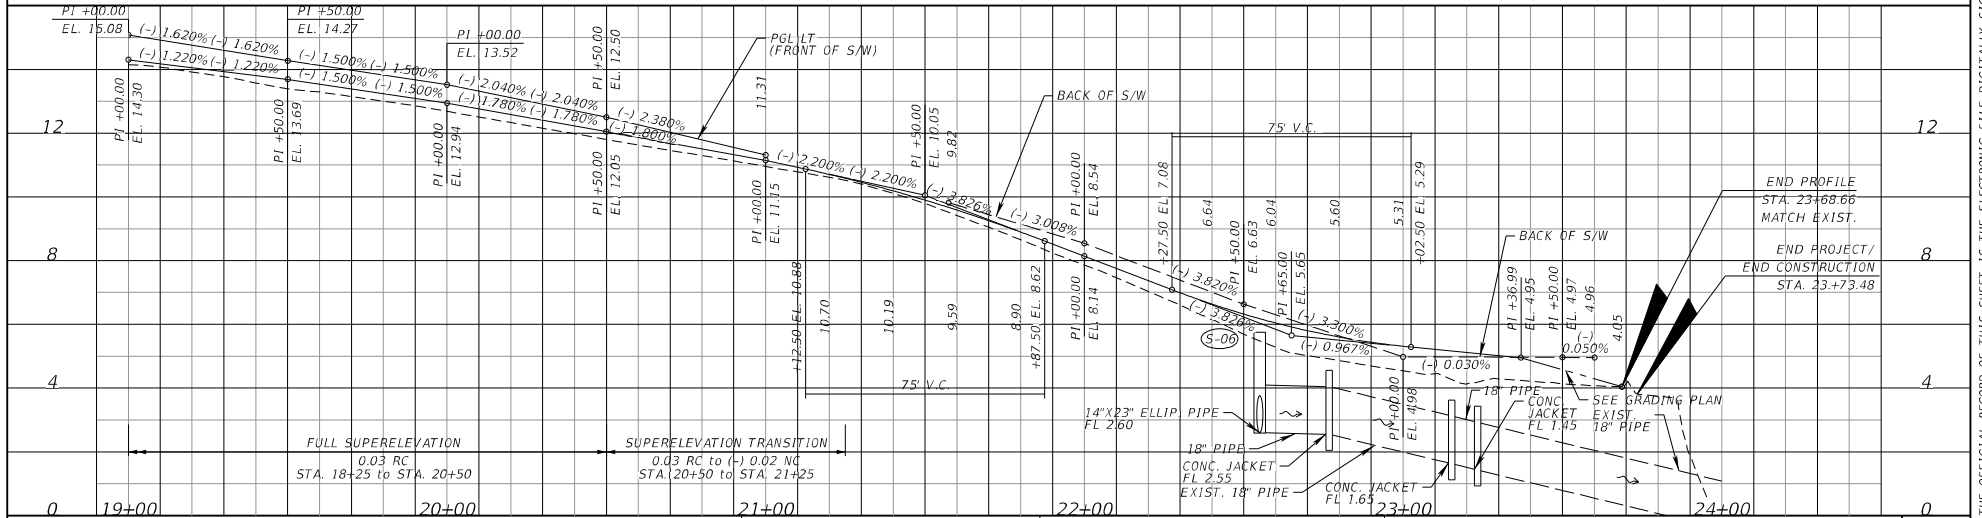

REVISIONS			
DATE	BY	DESCRIPTION	

JOHN D. WESTCOTT
 P.E. NO. 88357
 WGI, INC.
 4371 U.S. HIGHWAY 17 SOUTH, SUITE 203
 FLEMING ISLAND, FL 32003

PREPARED FOR
CITY OF GREEN COVE SPRINGS


ROADWAY PLAN-PROFILE
WALNUT STREET

PROJECT NAME: WALNUT STREET

SHEET TITLE: ROADWAY PLAN-PROFILE

REF. DWG. NO.:
 SHEET NO.: 15

THE OFFICIAL RECORD OF THIS SHEET IS THE ELECTRONIC FILE DIGITALLY SIGNED AND SEALED UNDER RULE 61G15-23.004, F.A.C.


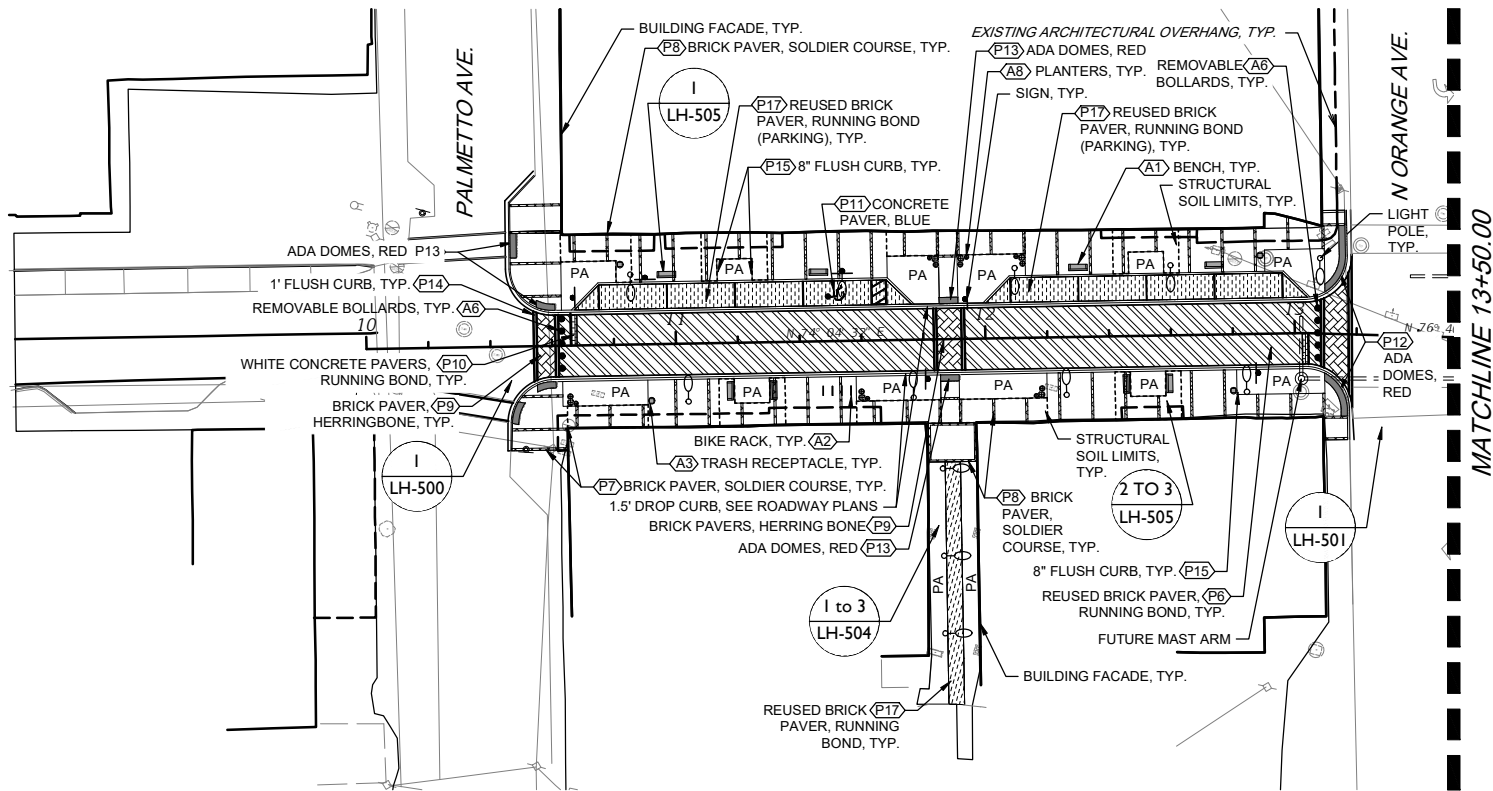


- NOTES:
1. SEE LH-507 AND HARDSCAPE PLANS FOR STRUCTURAL SOIL LIMITS AND LOCATIONS.
 2. REFER TO ROADWAY PLAN SHEETS FOR DIMENSIONS AND POINTS OF BEGINNING
 3. SEE ROADWAY AND UTILITY PLANS FOR ALL MANHOLES, DROP INLETS, ELECTRIC HAND HOLE BOXES, AND METER BOXES LOCATIONS.

MATERIALS LEGEND

	LIGHT POLE		P9 BRICK PAVER, HERRINGBONE		P6 REUSED BRICK PAVER, RUNNING BOND (ROADWAY)
	A1 BENCH		P3 STAMPED ASPHALT, RUNNING BOND		P5 STAMPED ASPHALT, HERRINGBONE
	A2 BIKE RACK		P8 BRICK PAVER, SOLDIER COURSE		P10 WHITE CONCRETE PAVER, RUNNING BOND
	A3 TRASH RECEPTACLE		P12 ADA DOMES		P4 WHITE STAMPED ASPHALT, RUNNING BOND
	A5 BOLLARDS		P13 ADA DOMES		
	A6 REMOVABLE BOLLARDS				
	A8 PLANTERS				

REVISIONS						PREPARED FOR CITY OF GREEN COVE SPRINGS	SHEET TITLE HARDSCAPE PLANS PROJECT NAME WALNUT STREET	REF. DWG. NO.
DATE	BY	DESCRIPTION	DATE	BY	DESCRIPTION			SHEET NO.
					ANGELA BIAGI L.A. NO. 6666787 WGI, INC. 2035 VISTA PARKWAY WEST PALM BEACH, FL 33411		LH-100	

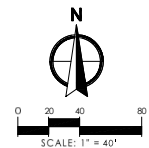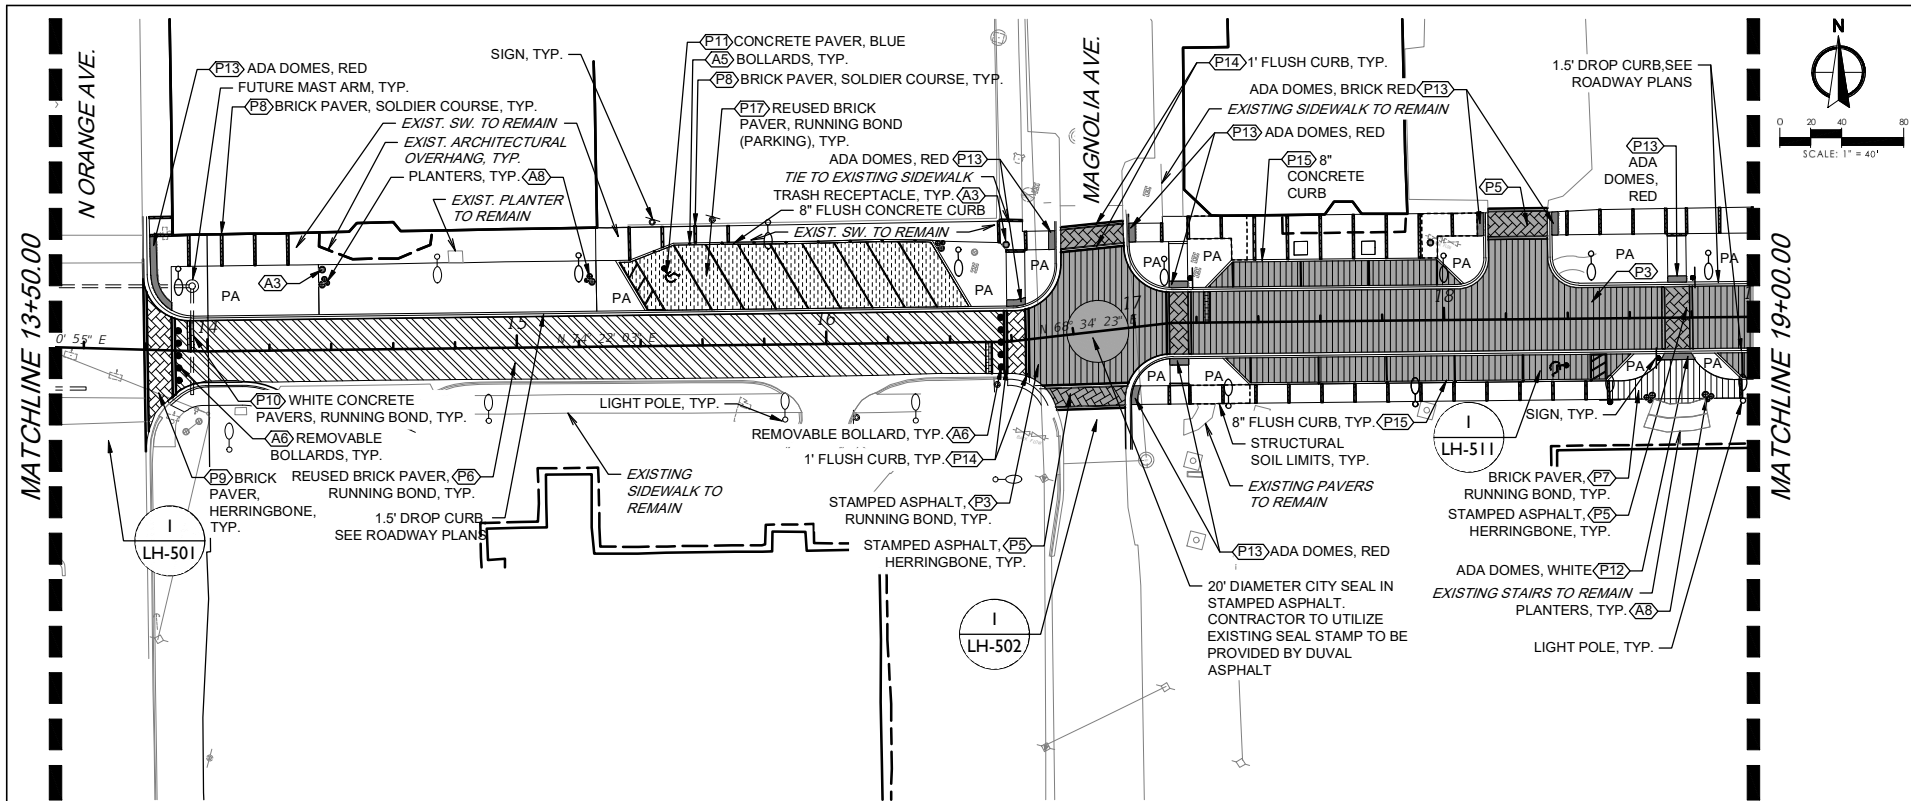



- NOTES:**
1. SEE LH-507 AND HARDSCAPE PLANS FOR STRUCTURAL SOIL LIMITS AND LOCATIONS.
 2. REFER TO ROADWAY PLAN SHEETS FOR DIMENSIONS AND POINTS OF BEGINNING
 3. SEE ROADWAY AND UTILITY PLANS FOR ALL MANHOLES, DROP INLETS, ELECTRIC HAND HOLE BOXES, AND METER BOXES LOCATIONS.

MATERIALS LEGEND

LIGHT POLE	P9 BRICK PAVER, HERRINGBONE	P6 REUSED BRICK PAVER, RUNNING BOND (ROADWAY)
A1 BENCH	P3 STAMPED ASPHALT, RUNNING BOND	P17 REUSED BRICK PAVER, RUNNING BOND (PARKING)
A2 BIKE RACK	P8 BRICK PAVER, SOLDIER COURSE	
A3 TRASH RECEPTACLE	P10 WHITE CONCRETE PAVER, RUNNING BOND	
A5 BOLLARDS	P12 ADA DOMES	
A6 REMOVABLE BOLLARDS	P13	
A8 PLANTERS	P4 WHITE STAMPED ASPHALT, RUNNING BOND	
	P5 STAMPED ASPHALT, HERRINGBONE	

REVISIONS						ANGELA BIAGI L.A. NO. 6666787 WGI, INC. 2035 VISTA PARKWAY WEST PALM BEACH, FL 33411		PREPARED FOR	SHEET TITLE	REF. DWG. NO.
DATE	BY	DESCRIPTION	DATE	BY	DESCRIPTION			CITY OF GREEN COVE SPRINGS	HARDSCAPE PLANS	
								PROJECT NAME	WALNUT STREET	SHEET NO.
										LH-101

THE OFFICIAL RECORD OF THIS SHEET IS THE ELECTRONIC FILE DIGITALLY SIGNED AND SEALED UNDER RULE 61G10-11.011, F.A.C.

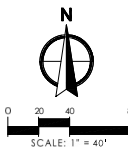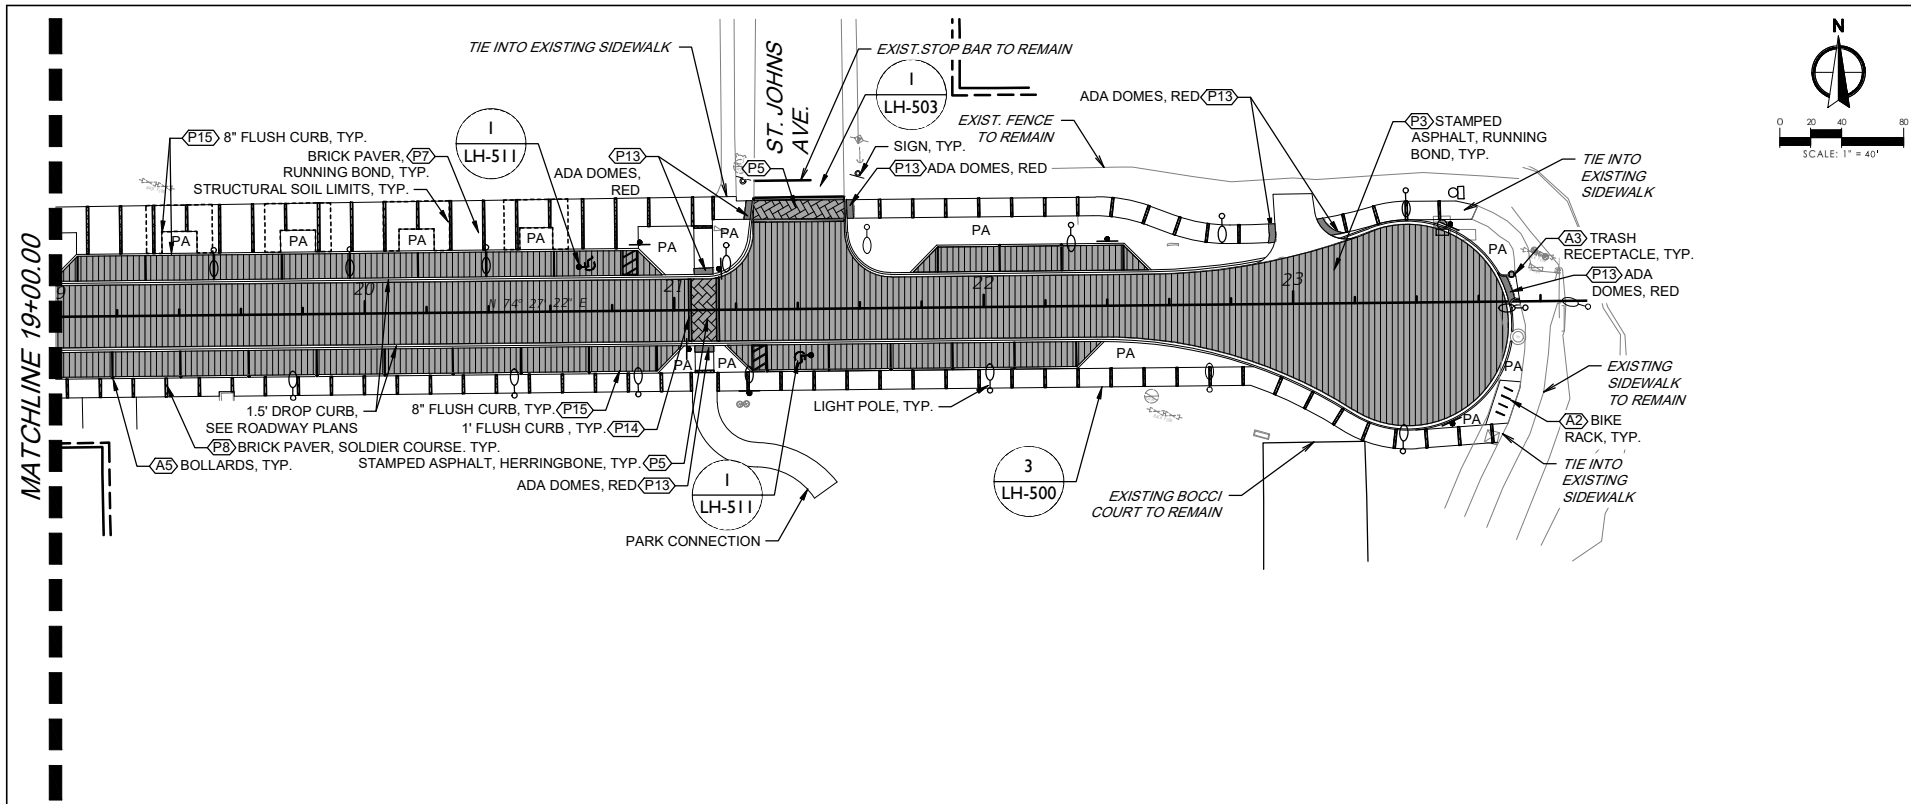


- NOTES:
1. SEE LH-507 AND HARDSCAPE PLANS FOR STRUCTURAL SOIL LIMITS AND LOCATIONS.
 2. REFER TO ROADWAY PLAN SHEETS FOR DIMENSIONS AND POINTS OF BEGINNING
 3. SEE ROADWAY AND UTILITY PLANS FOR ALL MANHOLES, DROP INLETS, ELECTRIC HAND HOLE BOXES, AND METER BOXES LOCATIONS.

MATERIALS LEGEND

	LIGHT POLE		P9 BRICK PAVER, HERRINGBONE		P6 REUSED BRICK PAVER, RUNNING BOND (ROADWAY)
	A1 BENCH		P3 STAMPED ASPHALT, RUNNING BOND		P5 STAMPED ASPHALT, HERRINGBONE
	A2 BIKE RACK		P8 BRICK PAVER, SOLDIER COURSE		P10 WHITE CONCRETE PAVER, RUNNING BOND
	A3 TRASH RECEPTACLE		P12 ADA DOMES		P4 WHITE STAMPED ASPHALT, RUNNING BOND
	A5 BOLLARDS		P13 ADA DOMES		
	A6 REMOVABLE BOLLARDS				
	A8 PLANTERS				

REVISIONS						ANGELA BIAGI L.A. NO. 6666787 WGI, INC. 2035 VISTA PARKWAY WEST PALM BEACH, FL 33411	PREPARED FOR CITY OF GREEN COVE SPRINGS	SHEET TITLE HARDSCAPE PLANS PROJECT NAME WALNUT STREET	REF. DWG. NO.
DATE	BY	DESCRIPTION	DATE	BY	DESCRIPTION				SHEET NO.

THE OFFICIAL RECORD OF THIS SHEET IS THE ELECTRONIC FILE DIGITALLY SIGNED AND SEALED UNDER RULE 61G10-11.011, F.A.C.

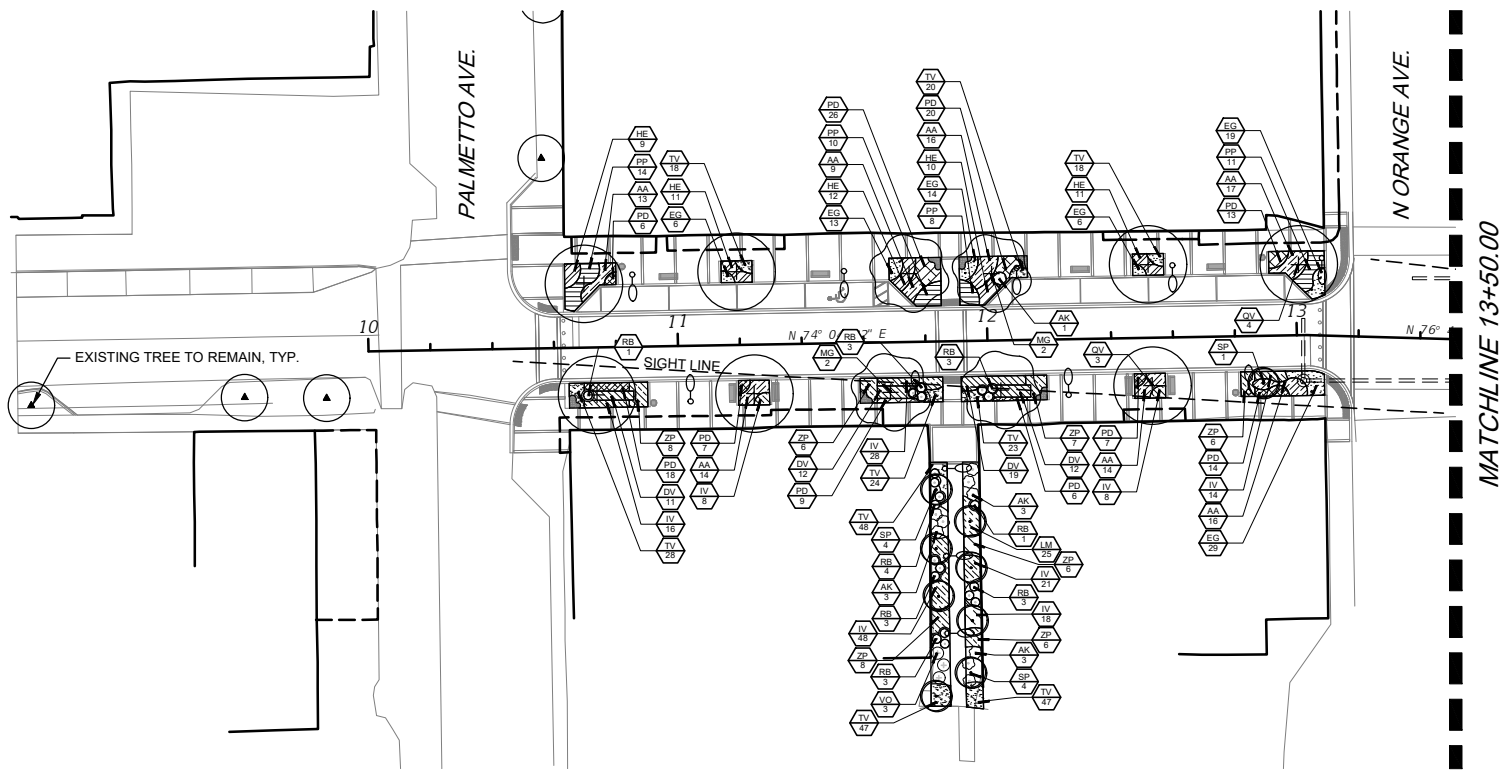

- NOTES:**
1. SEE LH-507 AND HARDSCAPE PLANS FOR STRUCTURAL SOIL LIMITS AND LOCATIONS.
 2. REFER TO ROADWAY PLAN SHEETS FOR DIMENSIONS AND POINTS OF BEGINNING.
 3. SEE ROADWAY AND UTILITY PLANS FOR ALL MANHOLES, DROP INLETS, ELECTRIC HAND HOLE BOXES, AND METER BOXES LOCATIONS.

LEGEND

TREES		SHRUB AREAS		SHRUB AREAS CONTINUED	
	LI TUSCARORA CRAPE MYRTLE		AA AFRICAN LILY		PD PRINGLE DWARF PODOCARPUS
	LJ JAPANESE PRIVET		DV AFRICAN IRIS		SS ST. AUGUSTINE GRASS (SOD)
	LT TULIP POPLAR		EG BRAZILIAN DWARF MORNING GLORY		TV SOCIETY GARLIC
	MG SOUTHERN MAGNOLIA		HE HYBRID DAYLILY		ZP COONTIE
	PS SYLVESTER DATE PALM		IV SCHILLINGS DWARF YAUPON HOLLY		
	QV CATHEDRAL LIVE OAK		LM EVERGREEN GIANT LILYTURF		
	SP CABBAGE PALM		PN BAHIA GRASS		
	TM SHAWNEE BRAVE BALD CYPRESS		PP PRINCESS CAROLINE FOUNTAIN GRASS		
	EX EXISTING TREE TO REMAIN				
	EX EXISTING PALM TO REMAIN				
				SHRUBS	
					AK KALEIDOSCOPE GLOSSY ABELIA
					RB AUTUMN CHIFFON ENCORE AZALEA
					VO SWEET VIBURNUM

REVISIONS					
DATE	BY	DESCRIPTION	DATE	BY	DESCRIPTION


ANGELA BIAGI
L.A. NO. 6666787
WGI, INC.
2035 VISTA PARKWAY
WEST PALM BEACH, FL 33411



PREPARED FOR
CITY OF
GREEN COVE SPRINGS

SHEET TITLE	LANDSCAPE PLANS	REF. DWG. NO.
PROJECT NAME	WALNUT STREET	SHEET NO.
		LP-100

THE OFFICIAL RECORD OF THIS SHEET IS THE ELECTRONIC FILE DIGITALLY SIGNED AND SEALED UNDER RULE 61G10-11.011, F.A.C.

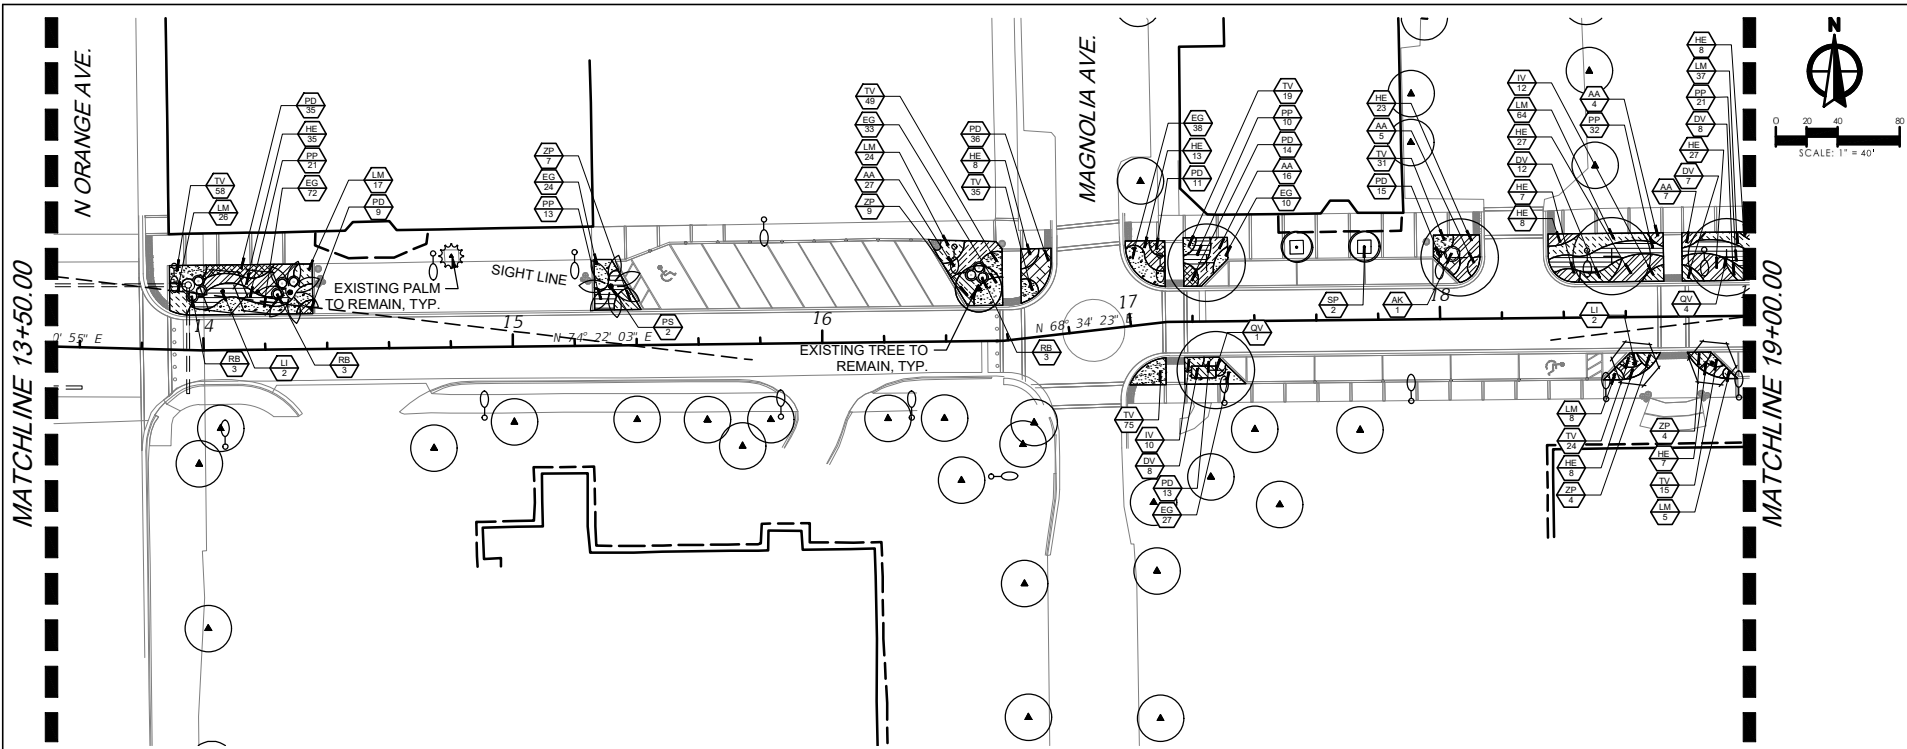

- NOTES:
1. SEE LH-507 AND HARDSCAPE PLANS FOR STRUCTURAL SOIL LIMITS AND LOCATIONS.
 2. REFER TO ROADWAY PLAN SHEETS FOR DIMENSIONS AND POINTS OF BEGINNING.
 3. SEE ROADWAY AND UTILITY PLANS FOR ALL MANHOLES, DROP INLETS, ELECTRIC HAND HOLE BOXES, AND METER BOXES LOCATIONS.

LEGEND

TREES

- LI TUSCARORA CRAPE MYRTLE
- LJ JAPANESE PRIVET
- LT TULIP POPLAR
- MG SOUTHERN MAGNOLIA
- PS SYLVESTER DATE PALM
- QV CATHEDRAL LIVE OAK
- SP CABBAGE PALM
- TM SHAWNEE BRAVE BALD CYPRESS
- EX EXISTING TREE TO REMAIN
- EX EXISTING PALM TO REMAIN

SHRUB AREAS

- AA AFRICAN LILY
- DV AFRICAN IRIS
- EG BRAZILIAN DWARF MORNING GLORY
- HE HYBRID DAYLILY
- IV SCHILLINGS DWARF YAUPON HOLLY
- LM EVERGREEN GIANT LILYTURF
- PN BAHIA GRASS
- PP PRINCESS CAROLINE FOUNTAIN GRASS

SHRUB AREAS CONTINUED

- PD PRINGLE DWARF PODOCARPUS
- SS ST. AUGUSTINE GRASS (SOD)
- TV SOCIETY GARLIC
- ZP COONTIE

SHRUBS

- AK KALEIDOSCOPE GLOSSY ABELIA
- RB AUTUMN CHIFFON ENCORE AZALEA
- VO SWEET VIBURNUM


REVISIONS					
DATE	BY	DESCRIPTION	DATE	BY	DESCRIPTION

ANGELA BIAGI
L.A. NO. 6666787
WGI, INC.
2035 VISTA PARKWAY
WEST PALM BEACH, FL 33411



PREPARED FOR
CITY OF
GREEN COVE SPRINGS

SHEET TITLE	LANDSCAPE PLANS	REF. DWG. NO.
PROJECT NAME	WALNUT STREET	SHEET NO.
		LP-101

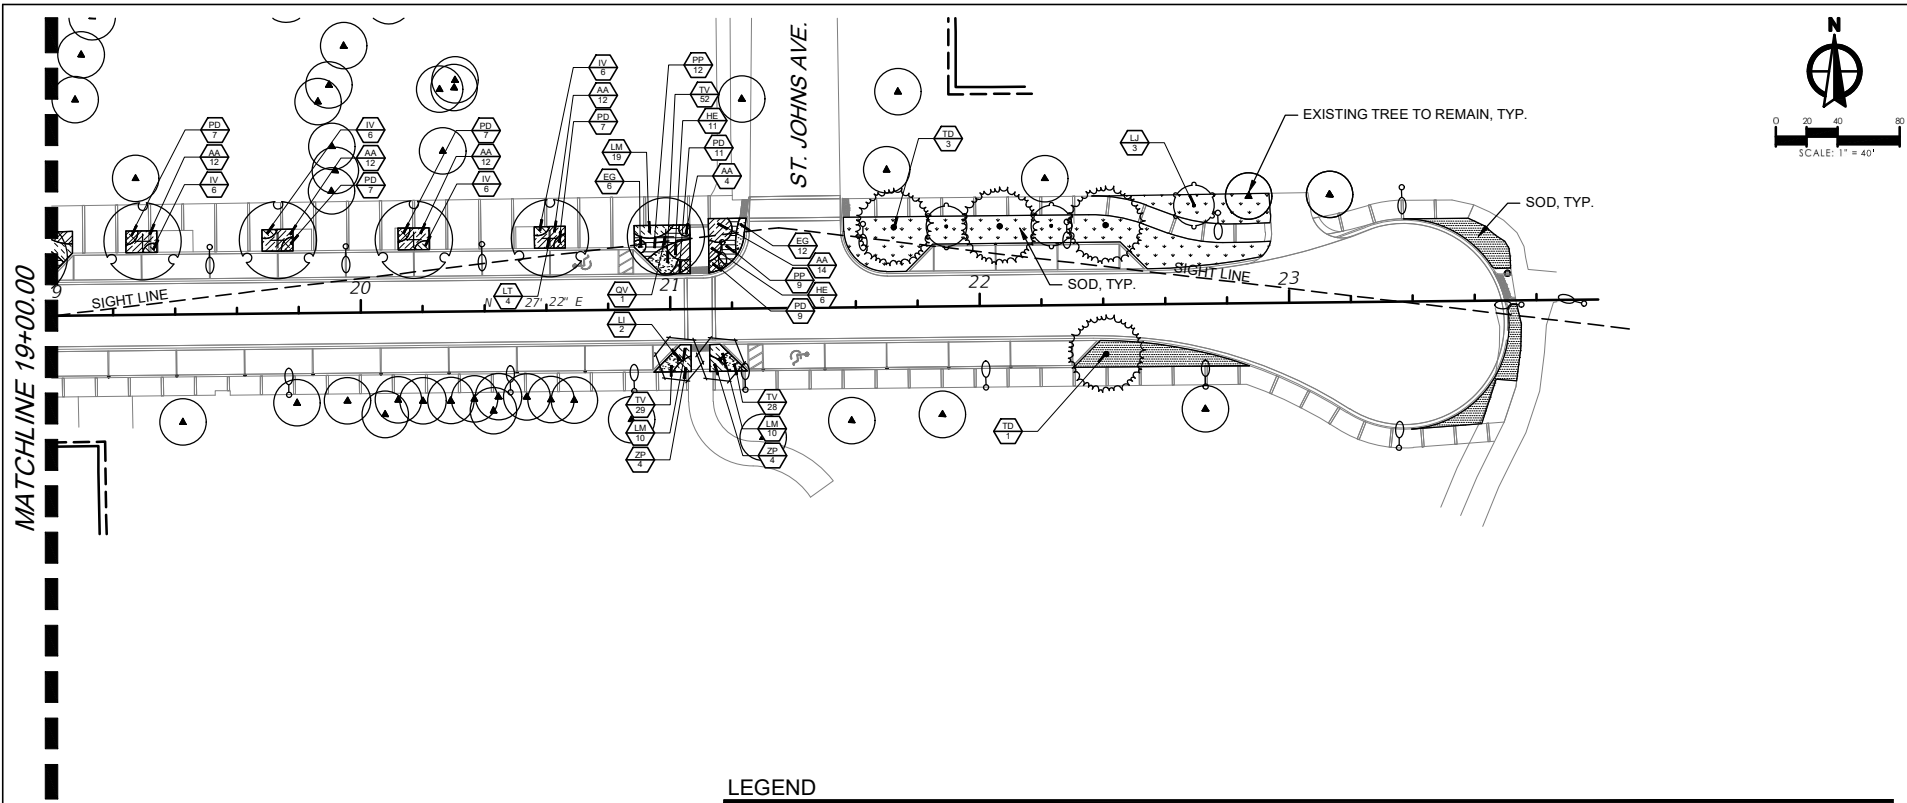

- NOTES:
1. SEE LH-507 AND HARDSCAPE PLANS FOR STRUCTURAL SOIL LIMITS AND LOCATIONS.
 2. REFER TO ROADWAY PLAN SHEETS FOR DIMENSIONS AND POINTS OF BEGINNING.
 3. SEE ROADWAY AND UTILITY PLANS FOR ALL MANHOLES, DROP INLETS, ELECTRIC HAND HOLE BOXES, AND METER BOXES LOCATIONS.

LEGEND

TREES

- LI TUSCARORA CRAPE MYRTLE
- LJ JAPANESE PRIVET
- LT TULIP POPLAR
- MG SOUTHERN MAGNOLIA
- PS SYLVESTER DATE PALM
- QV CATHEDRAL LIVE OAK
- SP CABBAGE PALM
- TM SHAWNEE BRAVE BALD CYPRESS
- EX EXISTING TREE TO REMAIN
- EX EXISTING PALM TO REMAIN

SHRUB AREAS

- AA AFRICAN LILY
- DV AFRICAN IRIS
- EG BRAZILIAN DWARF MORNING GLORY
- HE HYBRID DAYLILY
- IV SCHILLINGS DWARF YAUPON HOLLY
- LM EVERGREEN GIANT LILYTURF
- PN BAHIAGRASS
- PP PRINCESS CAROLINE FOUNTAIN GRASS

SHRUB AREAS CONTINUED

- PD PRINGLE DWARF PODOCARPUS
- SS ST. AUGUSTINE GRASS (SOD)
- TV SOCIETY GARLIC
- ZP COONTIE

SHRUBS

- AK KALEIDOSCOPE GLOSSY ABELIA
- RB AUTUMN CHIFFON ENCORE AZALEA
- VO SWEET VIBURNUM

REVISIONS					
DATE	BY	DESCRIPTION	DATE	BY	DESCRIPTION

ANGELA BIAGI
L.A. NO. 6666787
WGI, INC.
2035 VISTA PARKWAY
WEST PALM BEACH, FL 33411



PREPARED FOR	CITY OF GREEN COVE SPRINGS	SHEET TITLE	LANDSCAPE PLANS	REF. DWG. NO.	
PROJECT NAME	WALNUT STREET	SHEET NO.	LP-102		

THE OFFICIAL RECORD OF THIS SHEET IS THE ELECTRONIC FILE DIGITALLY SIGNED AND SEALED UNDER RULE 61G10-11.011, F.A.C.