





Walker Architects




Walker Architects

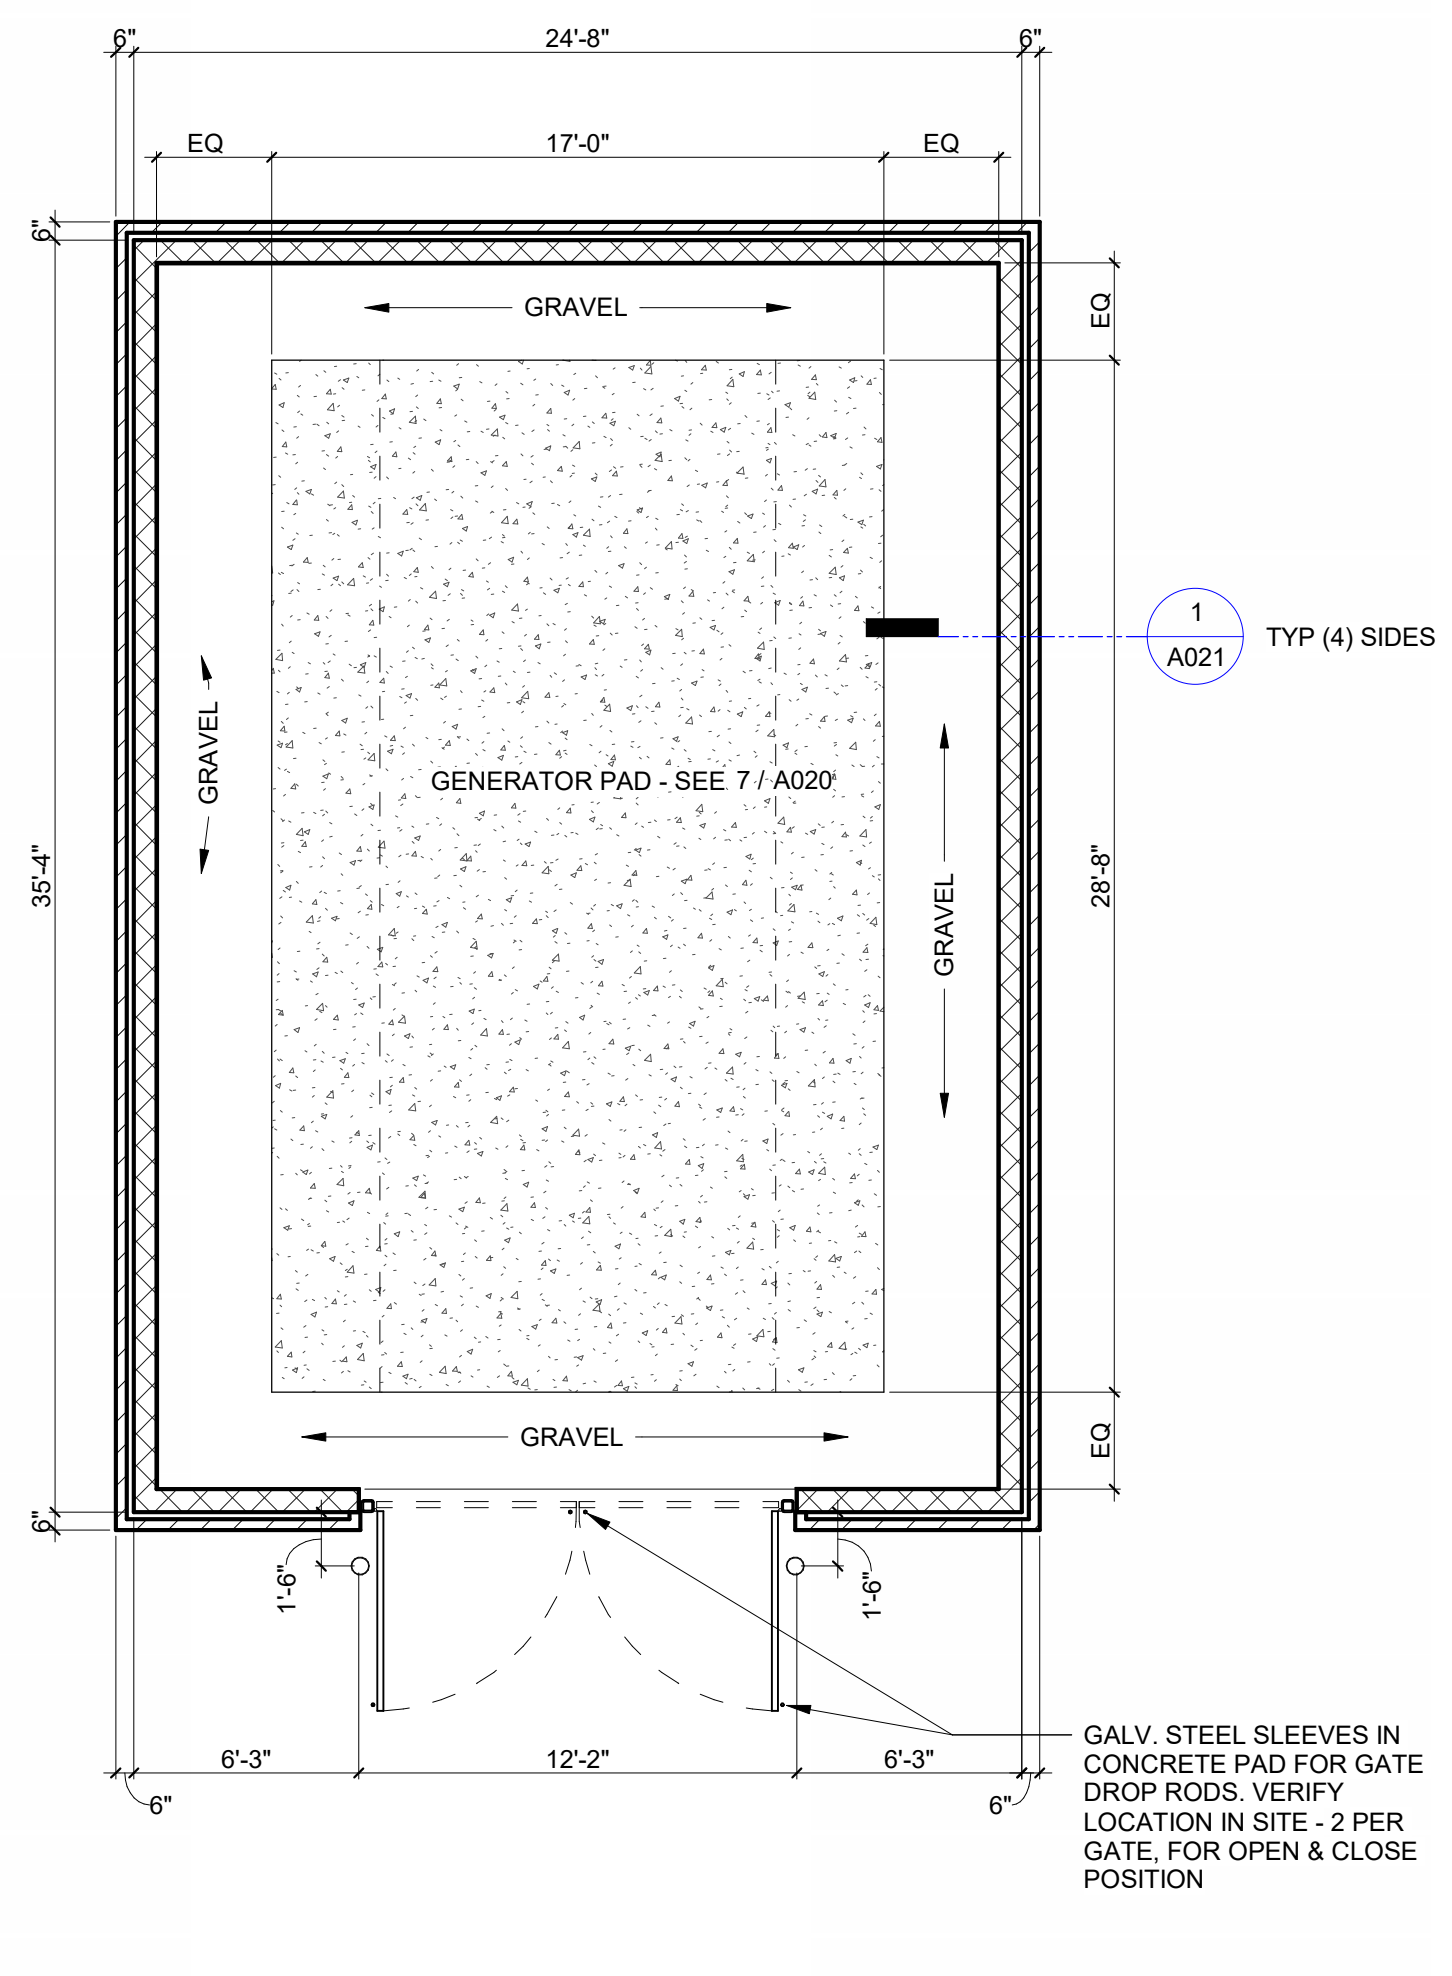


2 MECHANICAL YARD PLAN
3/16" = 1'-0"

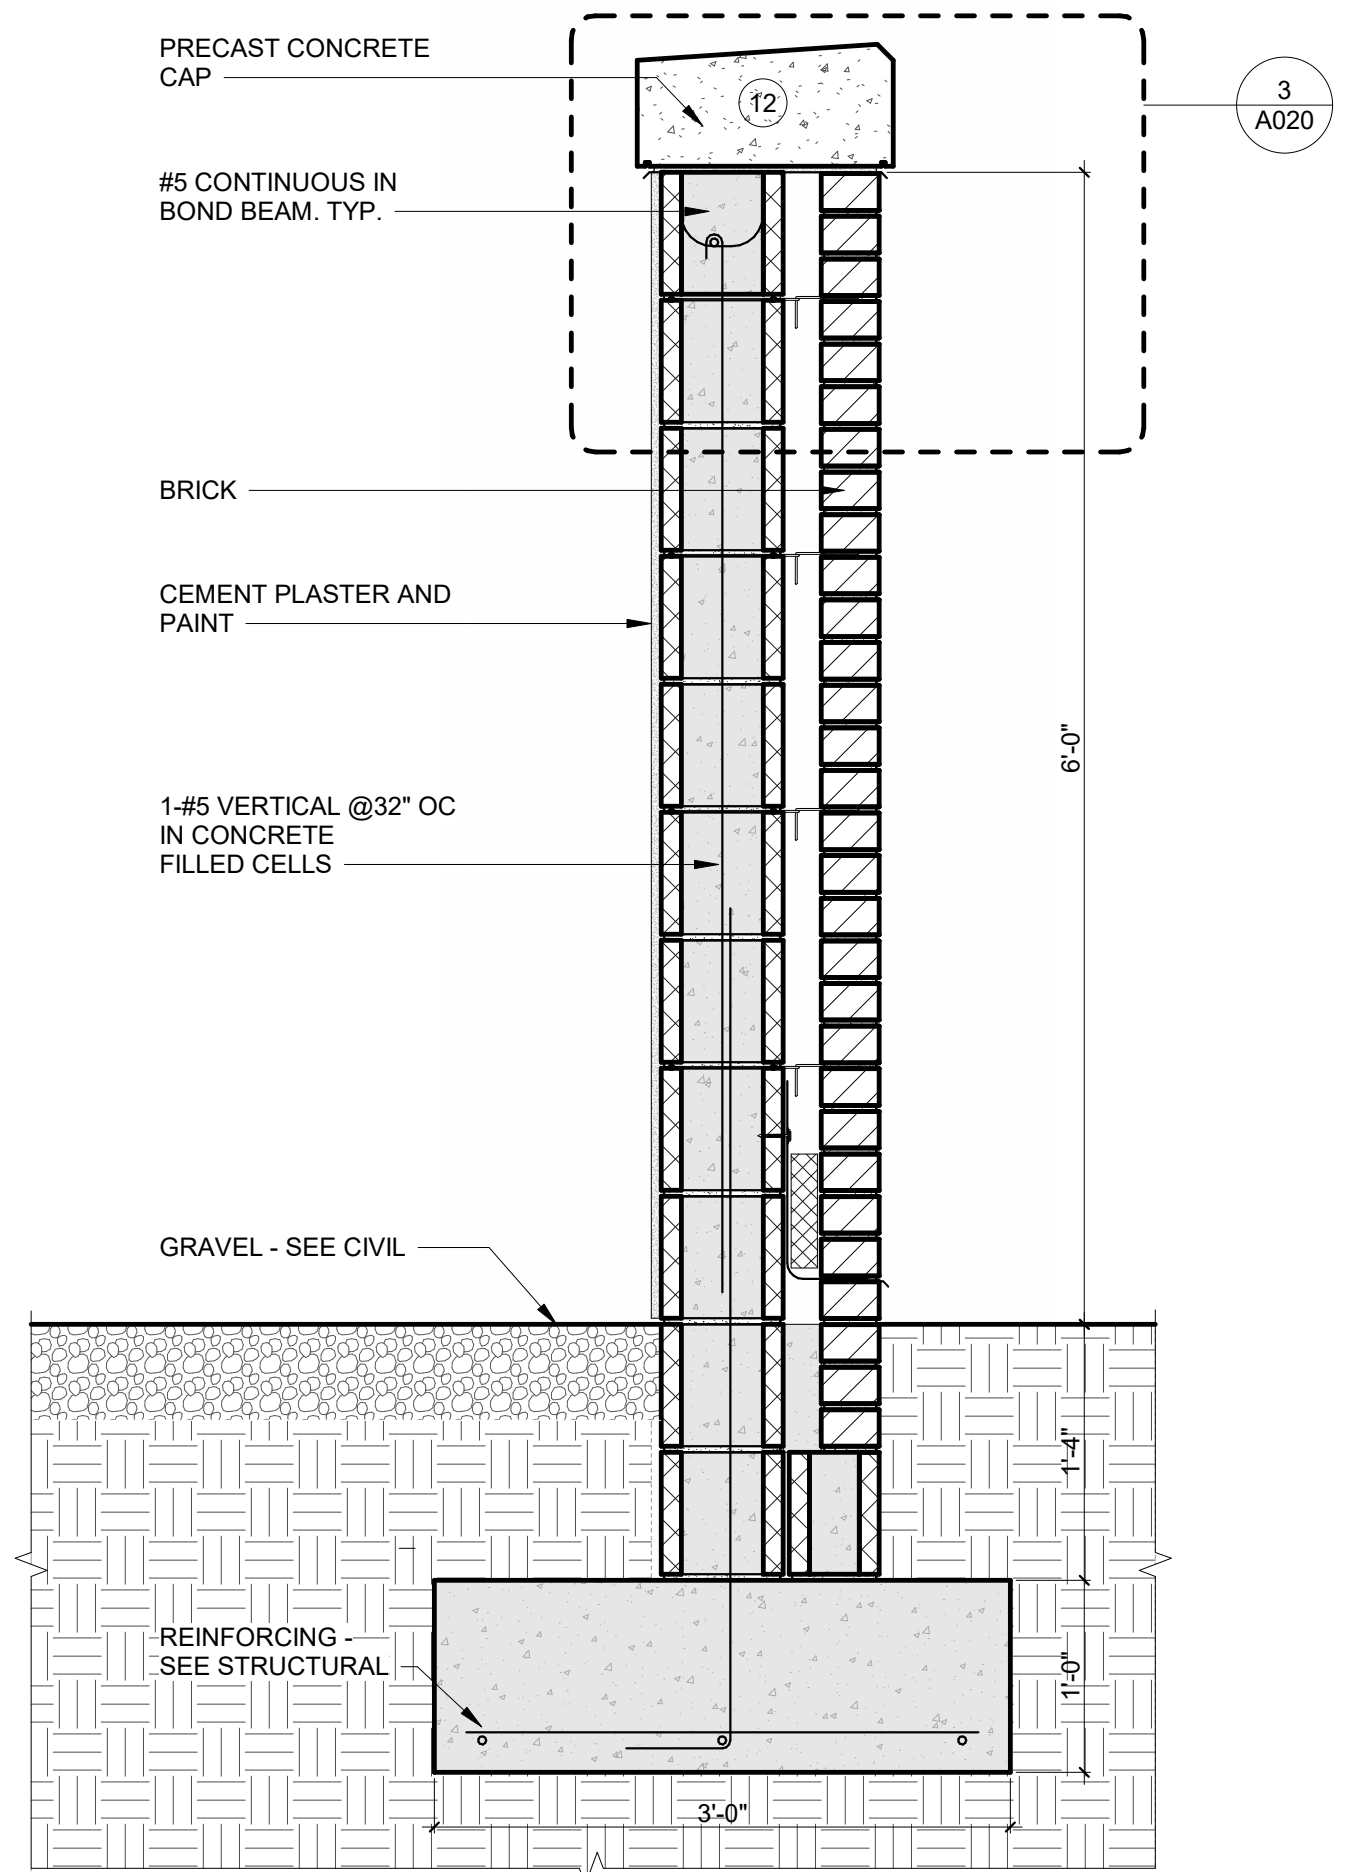


1 MECHANICAL YARD TYPICAL WALL SECTION
1" = 1'-0"

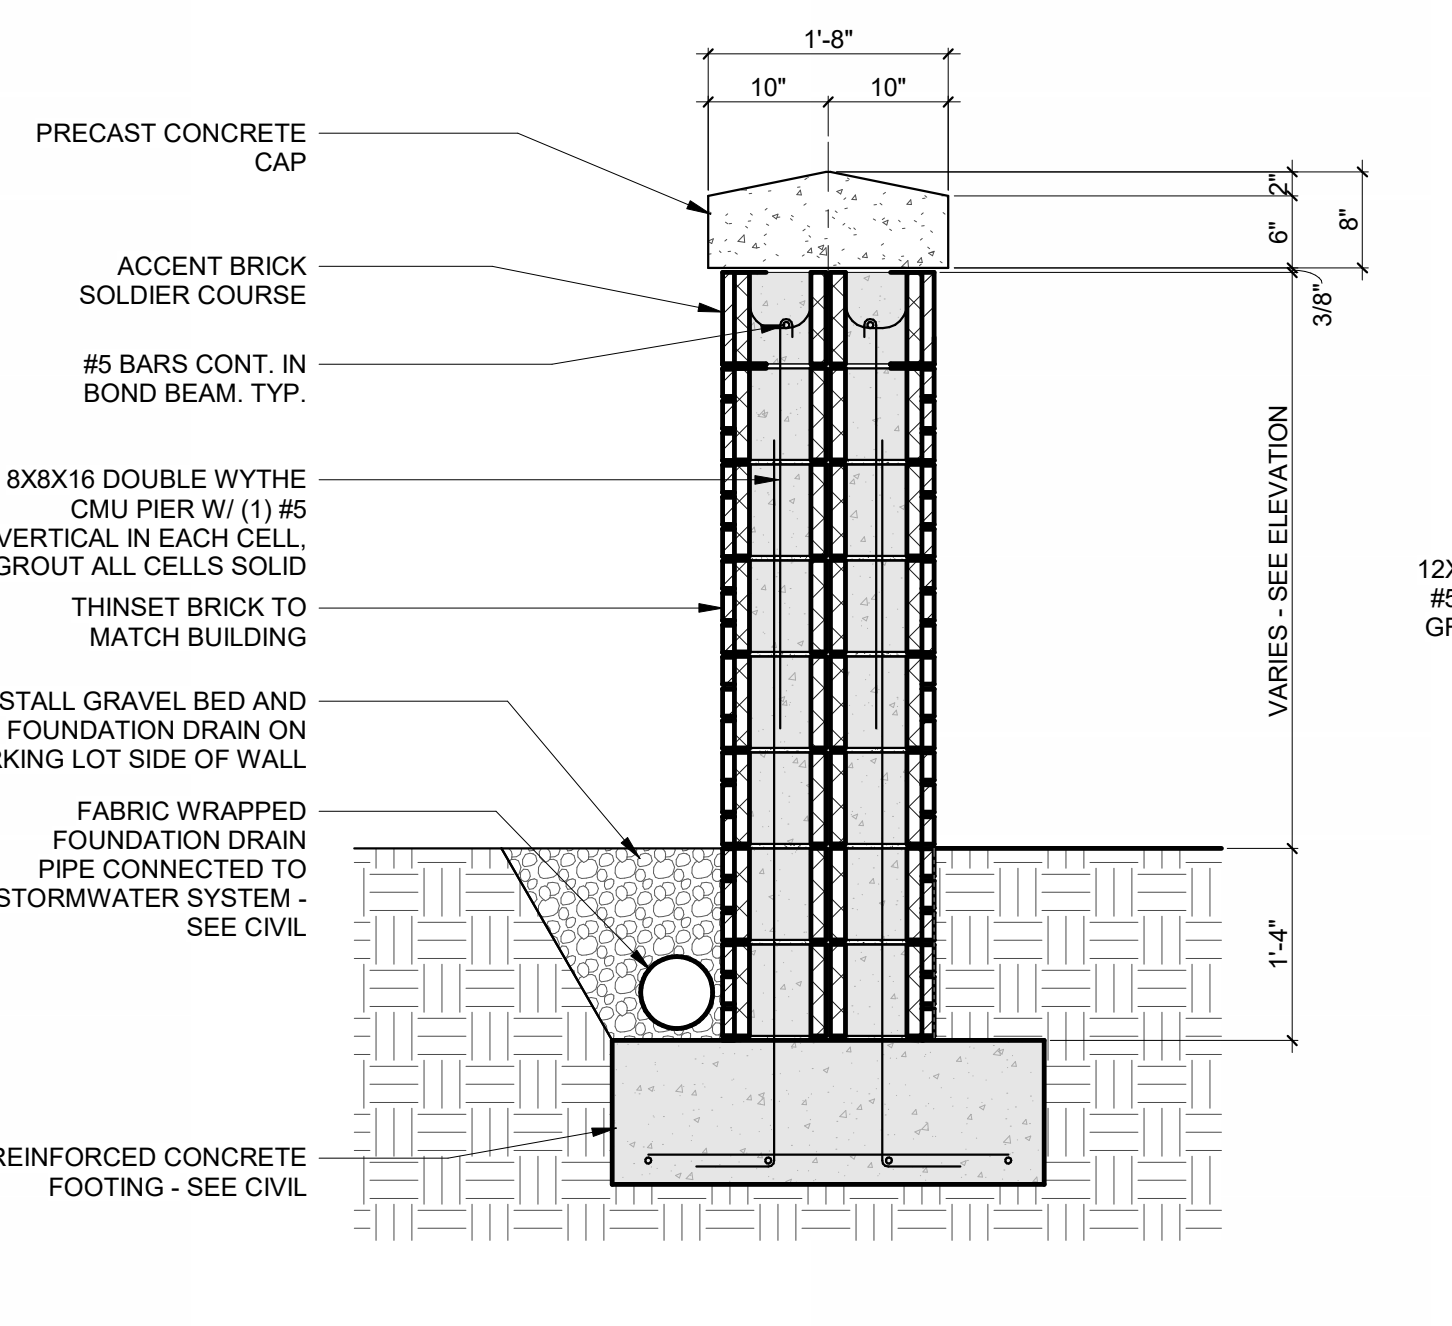

4 SITE WALL PIER DETAIL
3/4" = 1'-0"

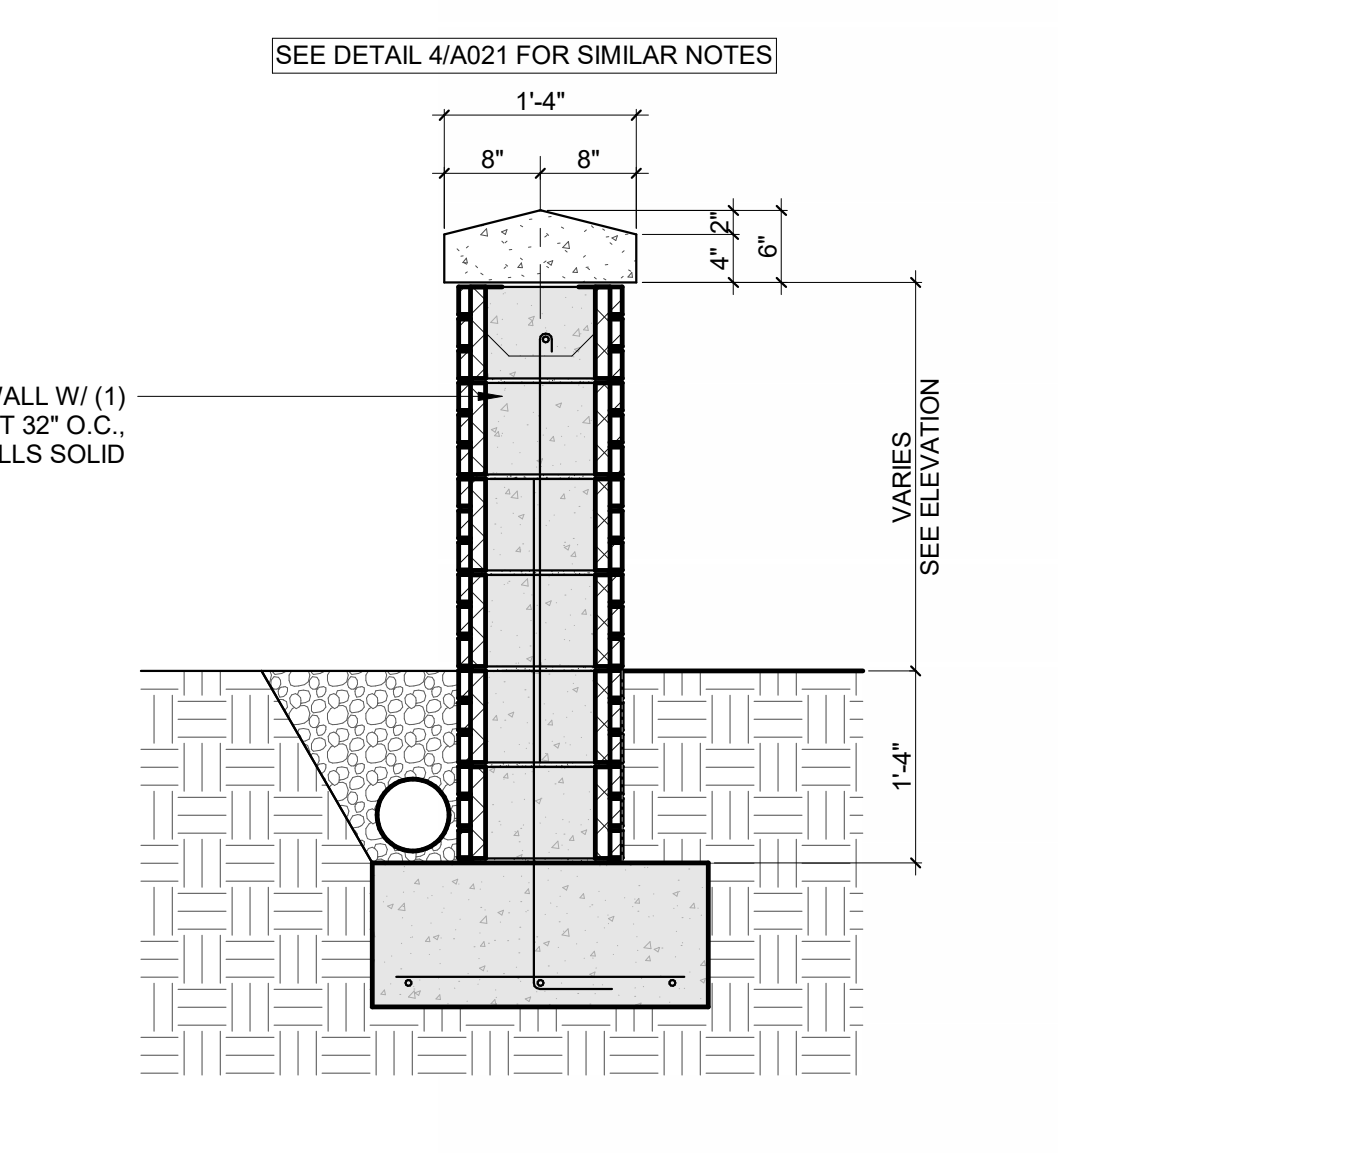

5 SITE WALL SECTION DETAIL
3/4" = 1'-0"

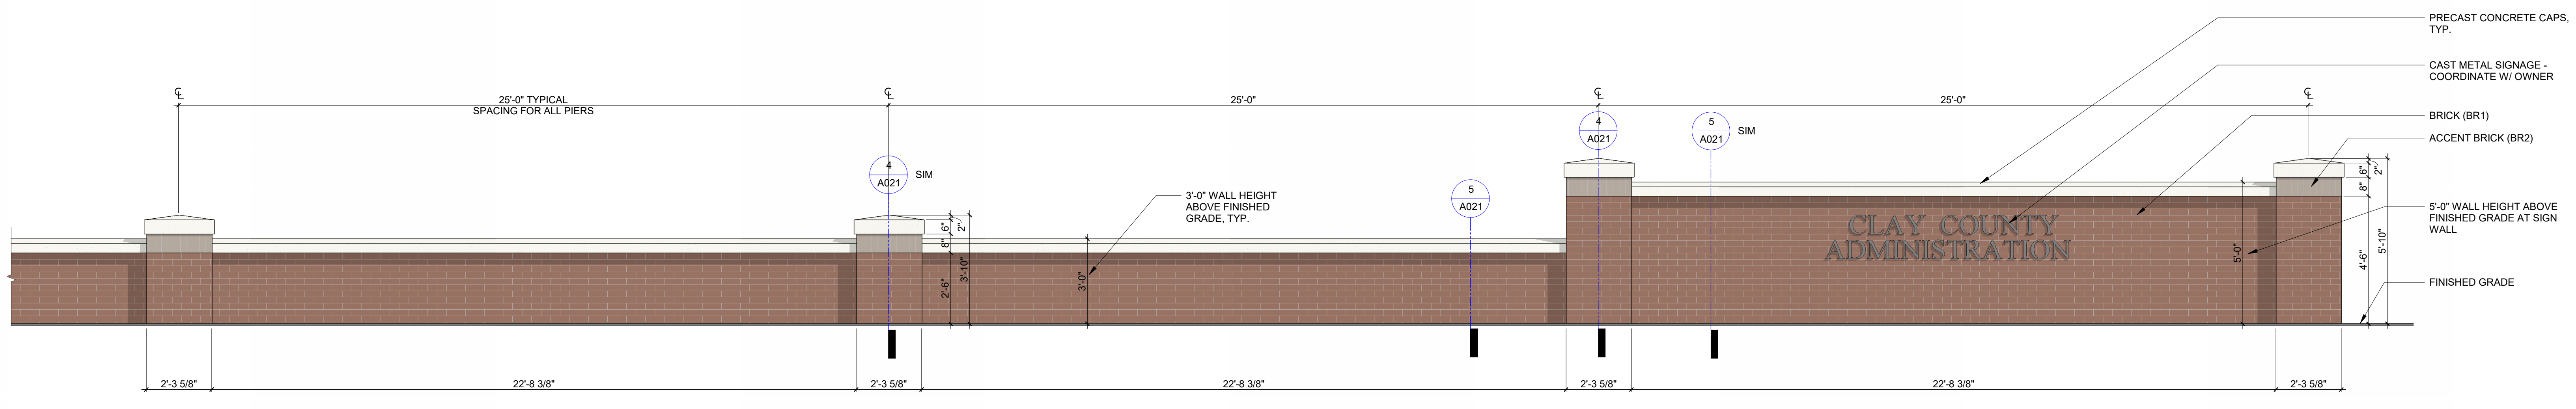

3 SITE WALL ELEVATION
3/8" = 1'-0"

REVISION	DESCRIPTION	DATE
1	Addendum 01	05/31/2024

**CLAY COUNTY
ECONOMIC
DEVELOPMENT
SERVICES
FACILITY**

633 N. ORANGE AVE.
GREEN COVE SPRINGS, FL 32043

KEY PLAN

DRAWING TITLE:
**ENLARGED SITE PLANS
AND DETAILS**

PROJECT NO.: 22068 DRAWN BY: AS
CHECKED BY: MB

A021

© Walker Architects. All rights reserved. No part of this document may be reproduced or utilized in any form, without prior written authorization by Walker Architects. 6/19/2024 11:57:21 AM