



EDUCATIONAL PANELS



STEPPER - NATURAL STONE



PLAYGROUND EQUIPMENT




DINO FOSSIL DIG - STONES



SEASHELL



T-REX

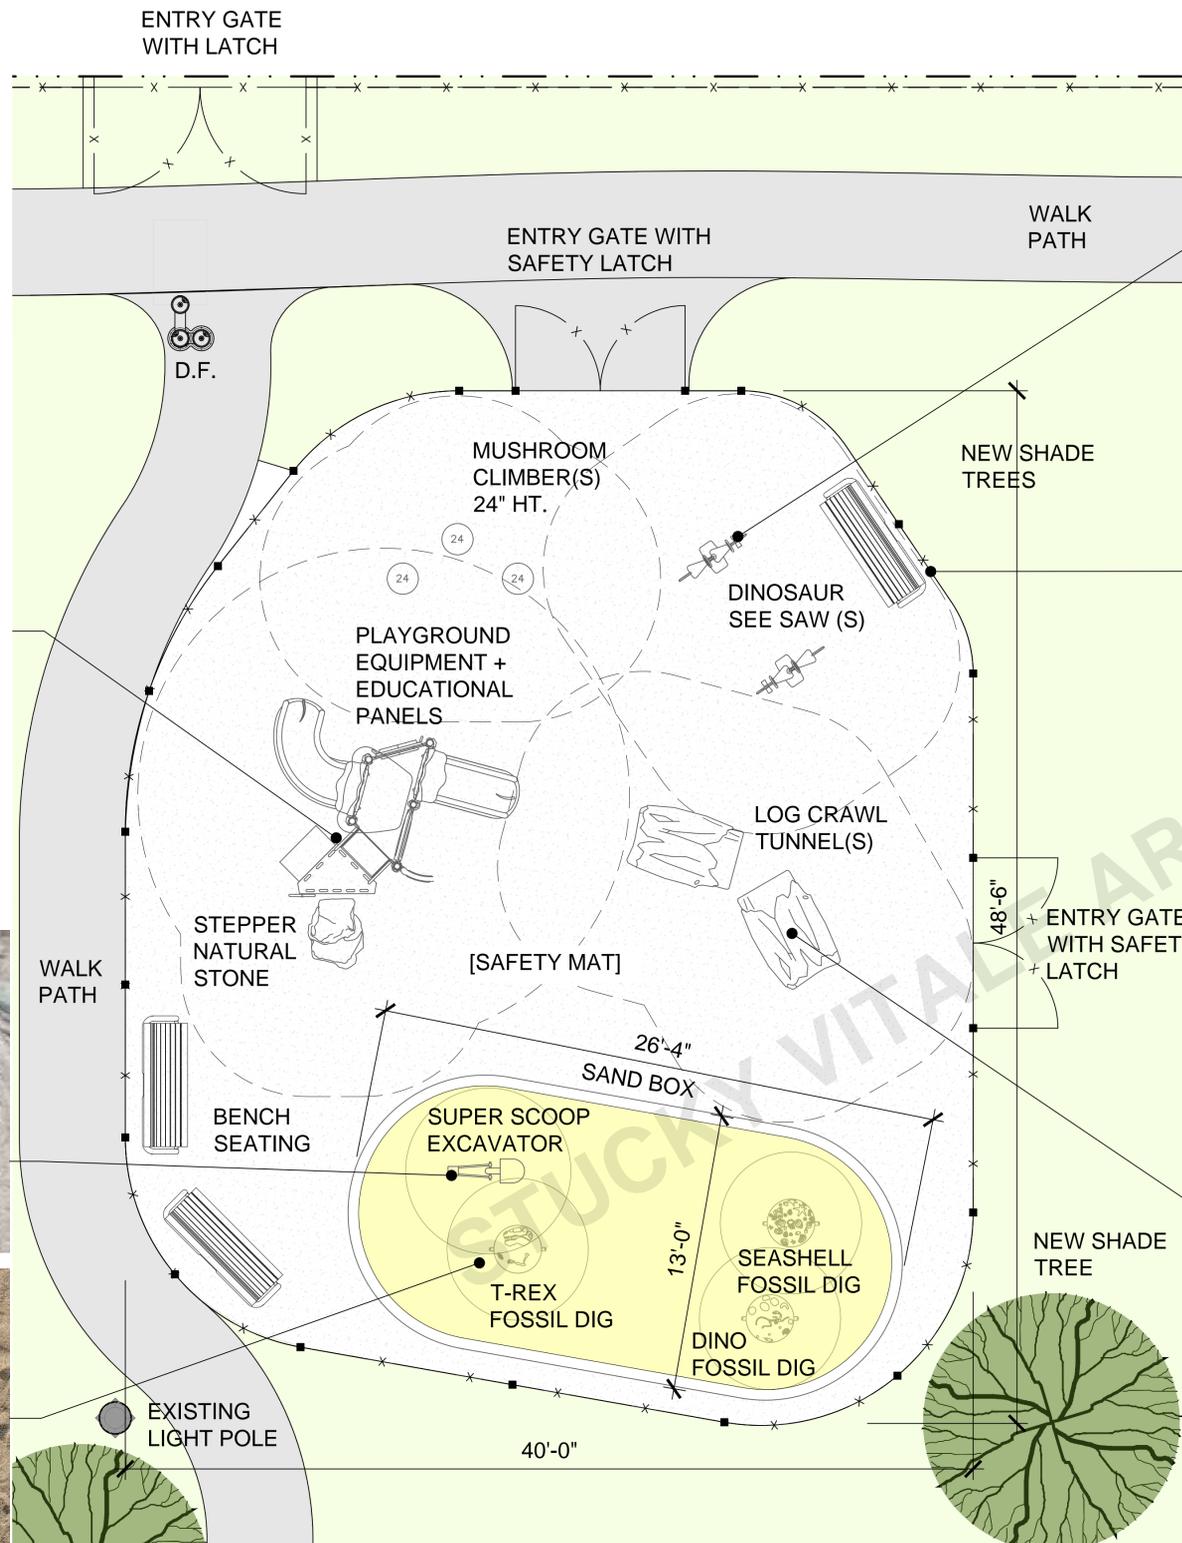

ENLARGED SITE PLAN - TOT LOT  
SCALE: 1/4"=1'-0"

GENERAL NOTE: DASHED LINES INDICATE PLAYGROUND EQUIPMENT CLEARANCES



PLAYSCAPE FENCE SURROUND



LOG CRAWL TUNNEL



MASTER PLAN DESIGN

2021.027

CHENE-TROMBLEY PARK MASTER PLAN  
20861 RIDGEMONT RD.  
GROSSE POINTE WOODS, MI 48236  
DRAWN BY: JPM



CONCEPTUAL DESIGN PACKAGE

JANUARY 25, 2022

SP1.3