


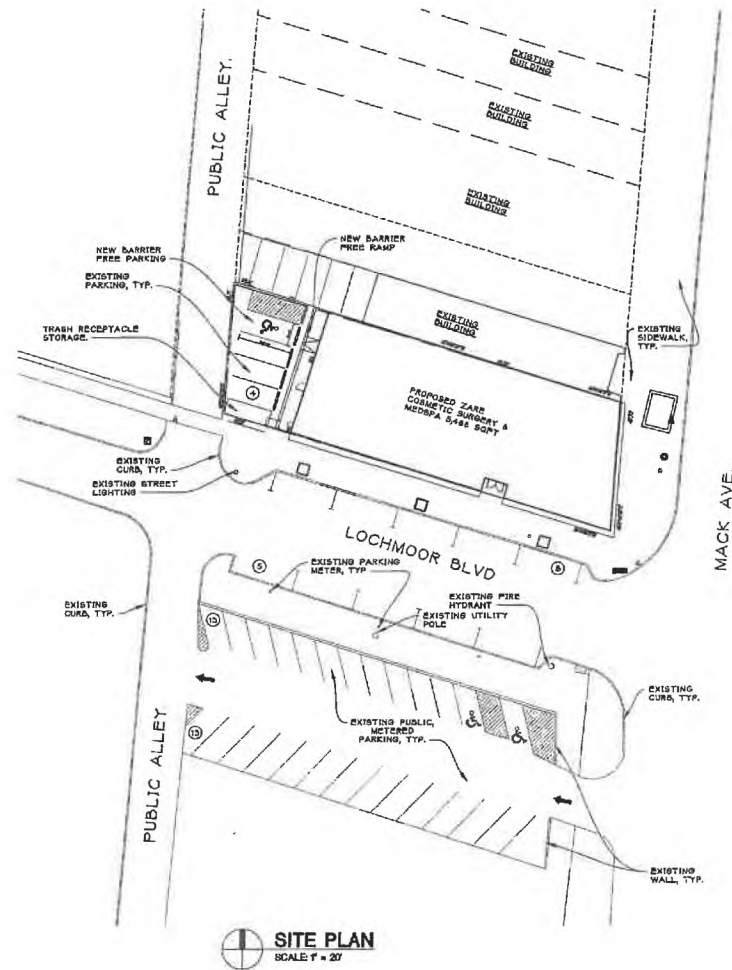

SITE PLAN
SCALE: 1" = 20'

ARCHITECT:



jeffery a. scott
architects p.c.

32316 grand river ave.
suite 200
farmington, mi 48335
248-475-8800
JSCOTTARCHITECTS.COM

copyright © 2018

SHEET TITLE:

**ARCHITECTURAL
SITE PLAN**

PROJECT:

**ZARE SURGERY
AND MEDSPA**

20311 MACK AVE.
GROSSE POINTE WOODS,
MI 48236

ISSUED FOR:

SITE PLAN REVIEW 07/17/2018



DO NOT SCALE PRINTS
USE PLANNED DIMENSIONS ONLY
JOB NO.

26084

SHEET NO.

ASP-1

PLOT SIZE: 36"x24"

ARCHITECT



jeffery a. scott
architects p.c.
32386 grand river ave.
suite 200
farmington, mi 48338
248-478-8800
JSCOTTARCHITECTS.COM
copyright © 2018

SHEET TITLE:

FLOOR PLAN

PROJECT:

**ZARE SURGERY
AND MEDSPA**
20311 MACK AVE.
GROSSE POINTE WOODS,
MI 48238

ISSUED FOR:
SITE PLAN REVIEW 07/12/2018




DO NOT SCALE PRINTS
USE DIMENSIONS ON DRAWING ONLY
JCS 10/1

26084


SHEET NO.

A100


PLOT DATE: 8/1/2018

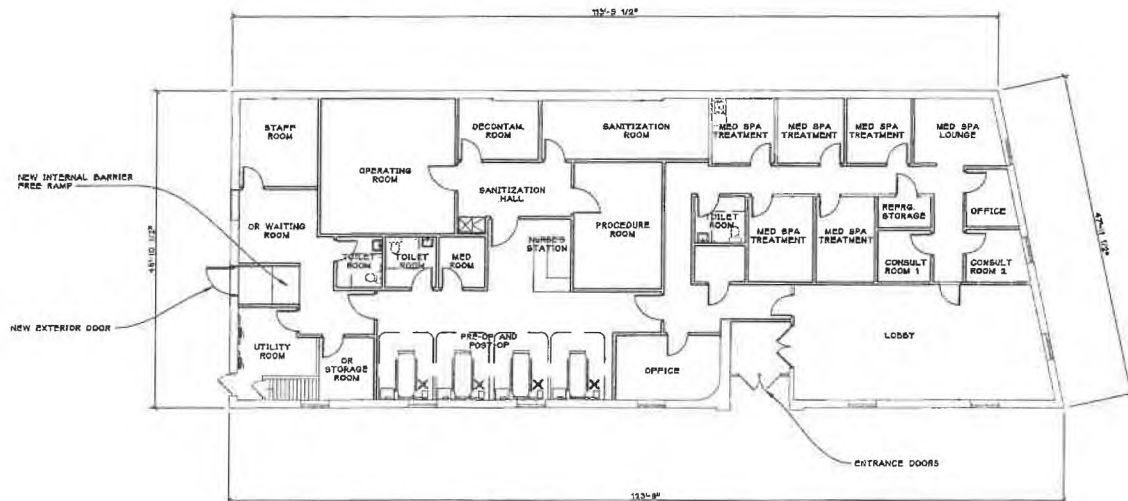

FLOOR PLAN
SCALE: 1/4" = 1'-0"

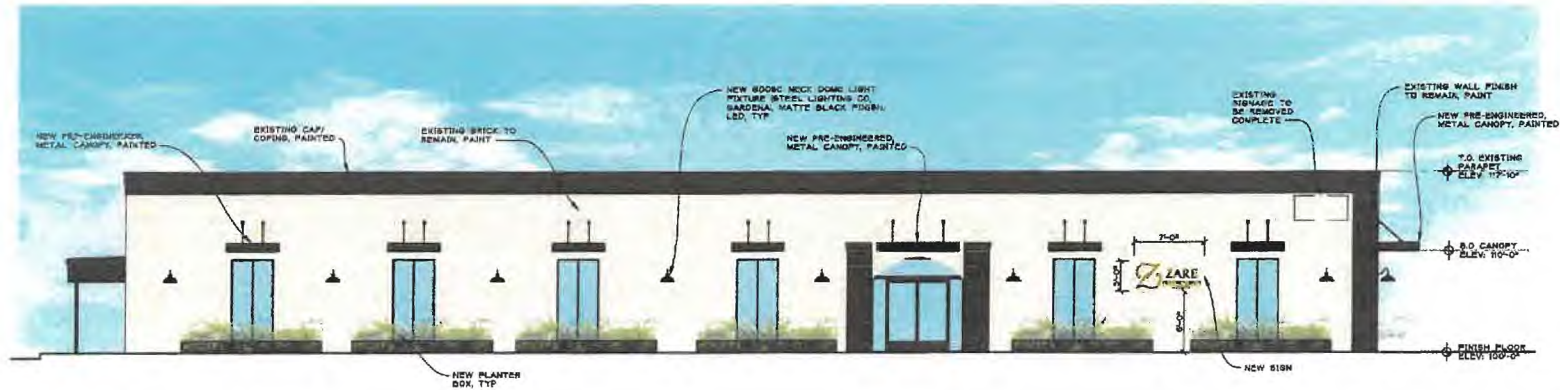

22 SOUTH ELEVATION
SCALE: 3/16"=1'-0"

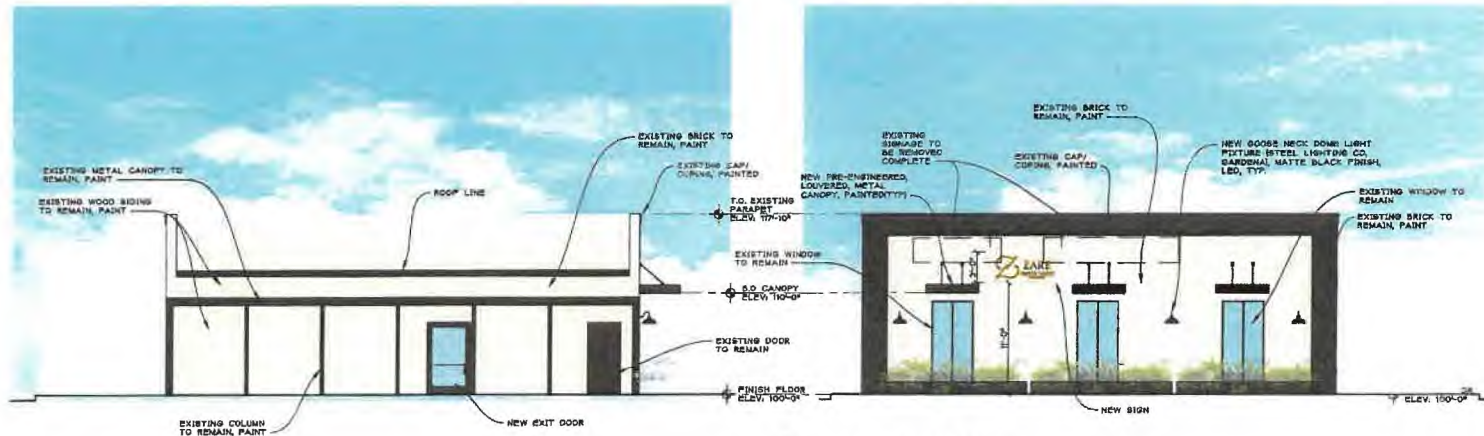

21 WEST ELEVATION
SCALE: 3/16"=1'-0"

20 EAST ELEVATION
SCALE: 3/16"=1'-0"

ARCHITECT
ja
Jeffery A. Scott
architects p.c.
32316 Grand River Ave.
Suite 200
Farmington, MI 48336
548-478-8800
JSCOTTARCHITECTS.COM
Copyright © 2014

SHEET TITLE

EXTERIOR
ELEVATIONS

PROJECT:
**ZARE SURGERY
AND MEDSPA**
20311 Mack Ave.
Grosse Pointe Woods,
MI 48236
DESIGNED FOR:
SITE PLAN REVIEW 01/01/2014



DO NOT SCALE PRINTS
USE TYPED DIMENSIONS ONLY
JOB NO.

26084

SHEET NO.

A200

PLOT SIZE: 36"X48"