




STUCKY VITALE ARCHITECTS
 27172 WOODWARD AVENUE
 ROYAL OAK, MI 48067-0925
 P. 248.546.6700
 F. 248.546.8454
 WWW.STUCKYVITALE.COM

STATEMENT OF INTELLECTUAL PROPERTY:
 THE IDEAS, CONCEPTS, DRAWINGS AND THOUGHTS
 CONVEYED HEREIN ARE THE INTELLECTUAL
 PROPERTY OF STUCKY VITALE ARCHITECTS. THIS SET
 OF DRAWINGS, IN WHOLE OR IN PART, MAY NOT BE
 REPRODUCED, WITHOUT THE WRITTEN CONSENT OF
 STUCKY VITALE ARCHITECTS. THIS INFORMATION IS
 PROTECTED UNDER U.S. COPYRIGHT LAW, ALL
 RIGHTS RESERVED.

Consultants:

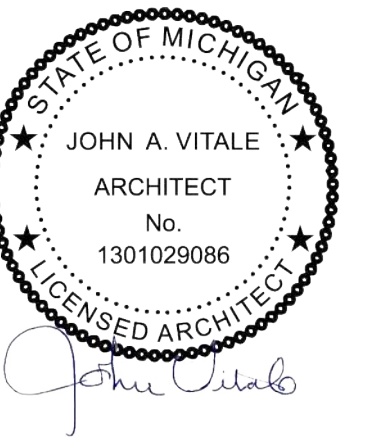

Project:

LOLA'S TACO BAR
 20195 MACK AVE.
 GROSSE POINTE WOODS
 MICHIGAN, 48236

Issued for:

BIDS/PERMITS	03.14.25
PATIO PERMIT	04.03.25
BULLETIN #1	05.20.25
PATIO PERMIT UPDATE	06.12.25
PATIO PERMIT UPDATE	07.25.25
PATIO PERMIT UPDATE	10.09.25
SITE PLAN	10.09.25
OWNER REVIEW	01.22.26
OWNER REVIEW	02.17.26
CITY SUBMITTAL	02.23.26
UPDATE	03.24.26

Drawn by:
JPM

Checked by:
JAV

Sheet Title:
SITE PLAN DETAILS


Project No.:

2024.135


Sheet No.:

AS101

DO NOT SCALE DRAWINGS
 © 2020 Stucky Vitale Architects

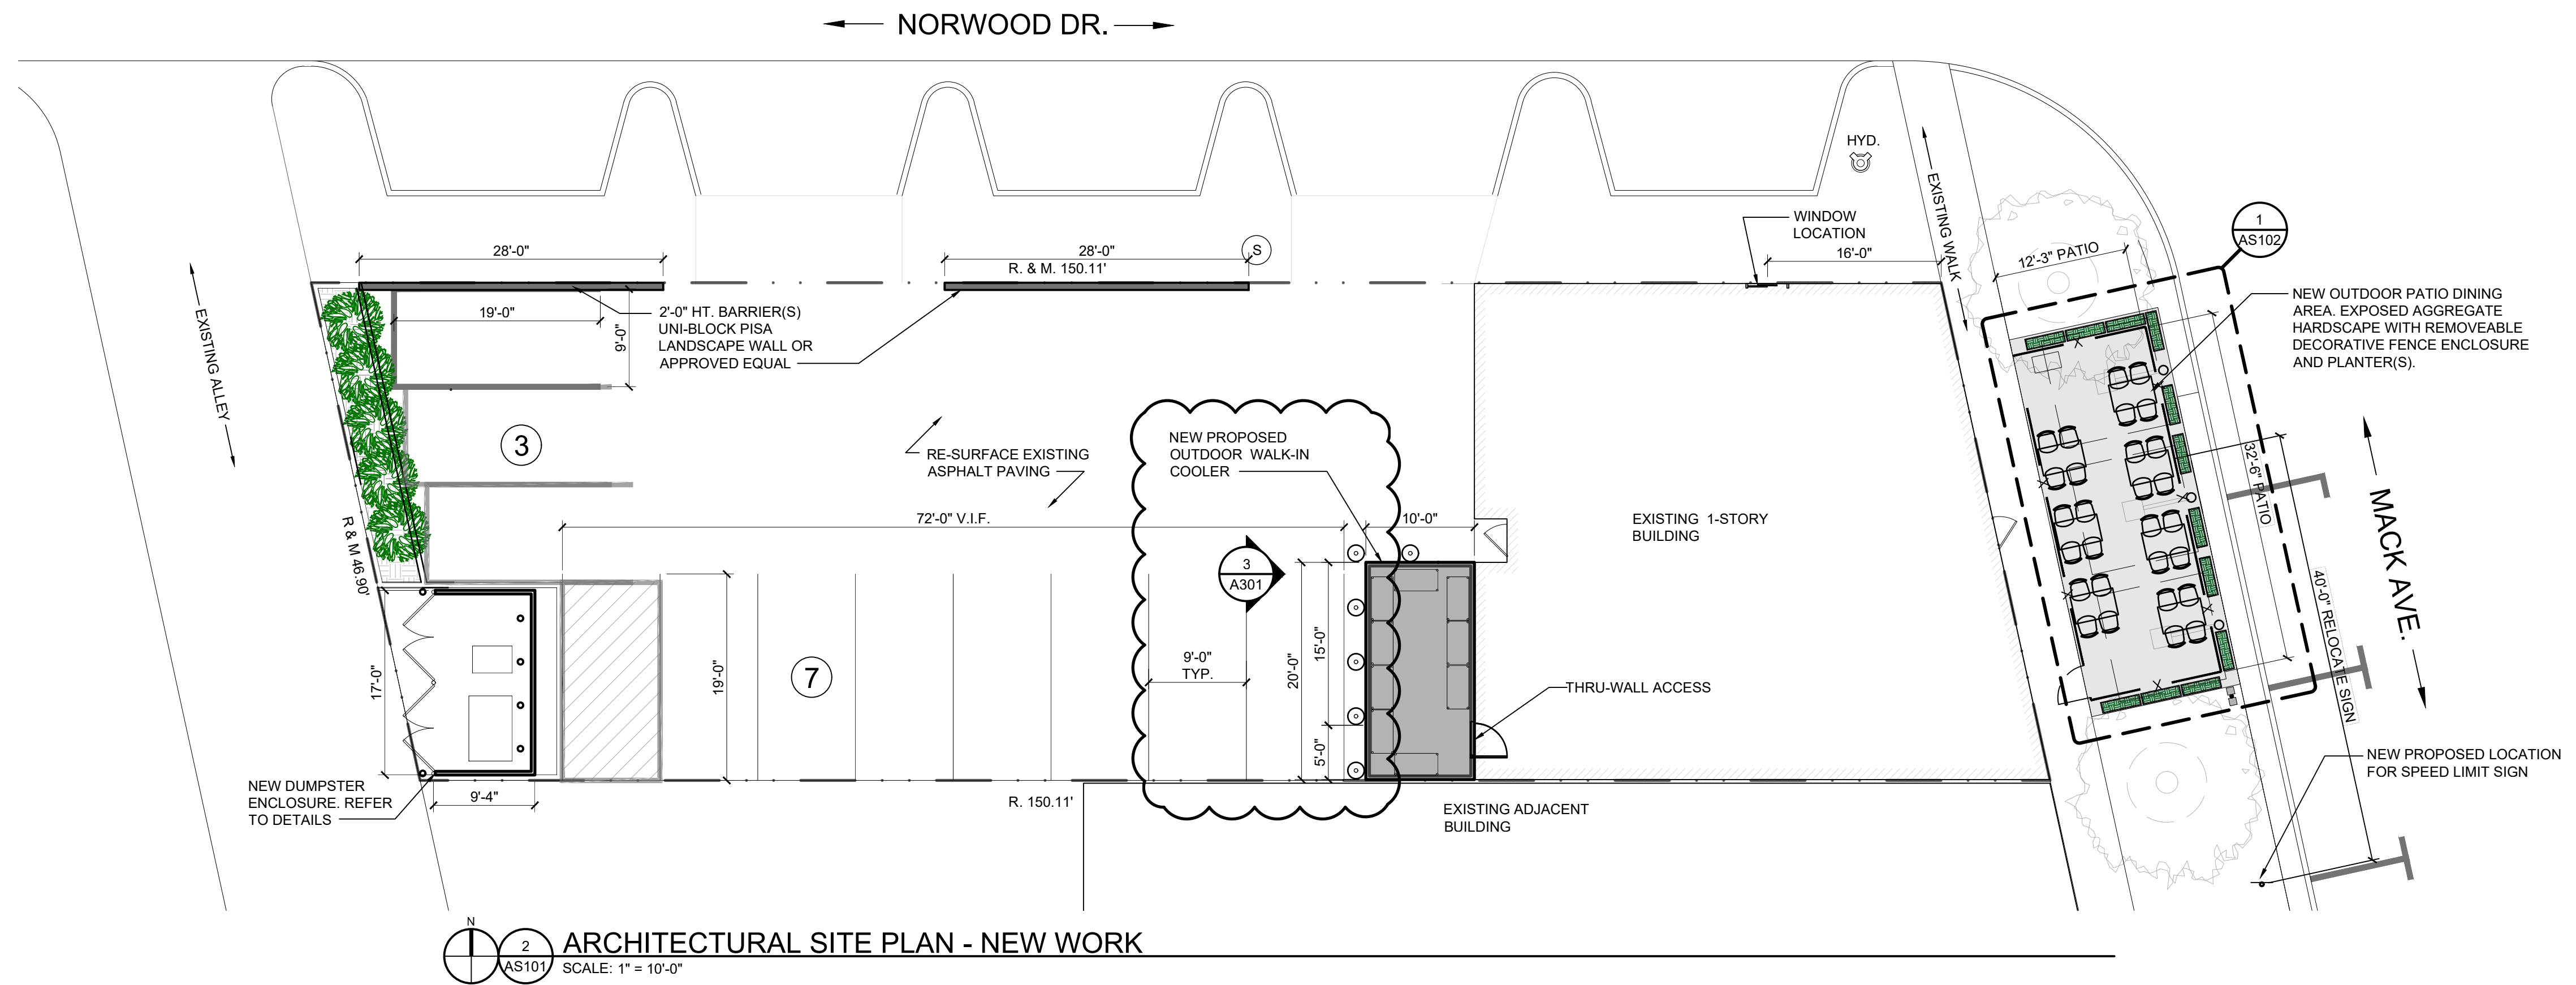

2 ARCHITECTURAL SITE PLAN - NEW WORK
 AS101 SCALE: 1" = 10'-0"

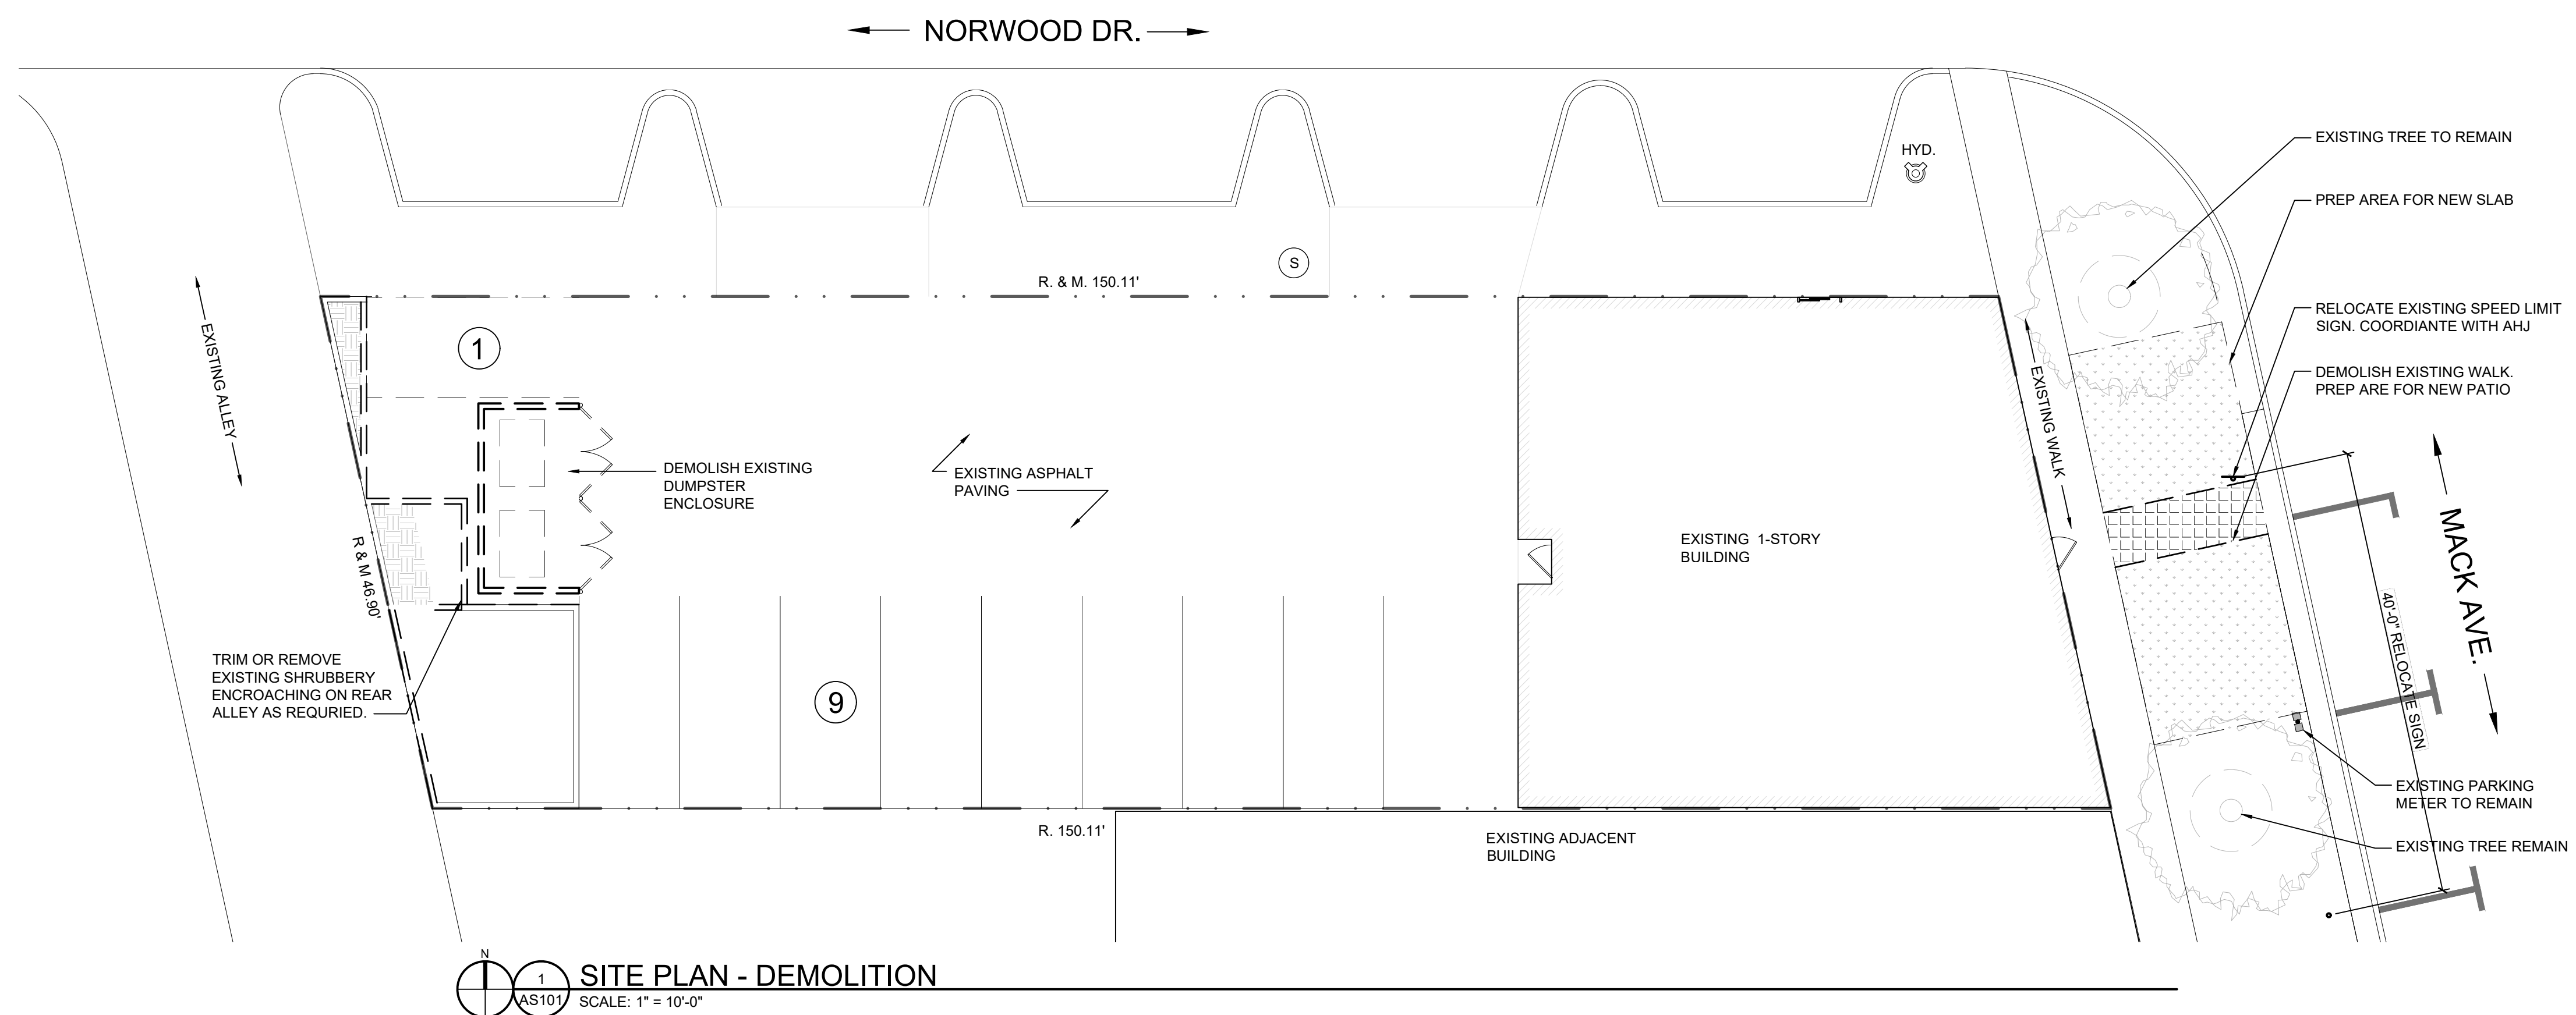


1 SITE PLAN - DEMOLITION
 AS101 SCALE: 1" = 10'-0"



STUCKY VITALE ARCHITECTS
 27172 WOODWARD AVENUE
 ROYAL OAK, MI 48067-0925
 P. 248.546.6700
 F. 248.546.8454
 WWW.STUCKYVITALE.COM

STATEMENT OF INTELLECTUAL PROPERTY:
 THE IDEAS, CONCEPTS, DRAWINGS AND THOUGHTS
 CONVEYED HEREIN ARE THE INTELLECTUAL
 PROPERTY OF STUCKY VITALE ARCHITECTS. THIS SET
 OF DRAWINGS, IN WHOLE OR IN PART, MAY NOT BE
 REPRODUCED, WITHOUT THE WRITTEN CONSENT OF
 STUCKY VITALE ARCHITECTS. THIS INFORMATION IS
 PROTECTED UNDER U.S. COPYRIGHT LAW. ALL
 RIGHTS RESERVED.

Consultants:

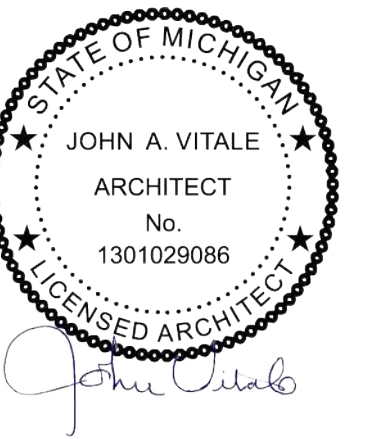

Project:
 LOLA'S TACO BAR
 20195 MACK AVE.
 GROSSE POINTE WOODS
 MICHIGAN, 48236

Issued for:
 BIDS/PERMITS 03.14.25
 BULLETIN #2 08.05.25
 CITY SUBMITTAL
 UPDATE 03.24.26

Drawn by:
 JPM
 Checked by:
 JAV


Sheet Title:
 EXTERIOR
 ELEVATIONS

Project No.:
 2024.135

Sheet No.:
A301


DO NOT SCALE DRAWINGS
 © 2020 Stucky Vitale Architects

GENERAL NOTE - PAINT:
 FOR PAINT COLOR INFORMATION
 REFER TO DESIGN DRAWINGS

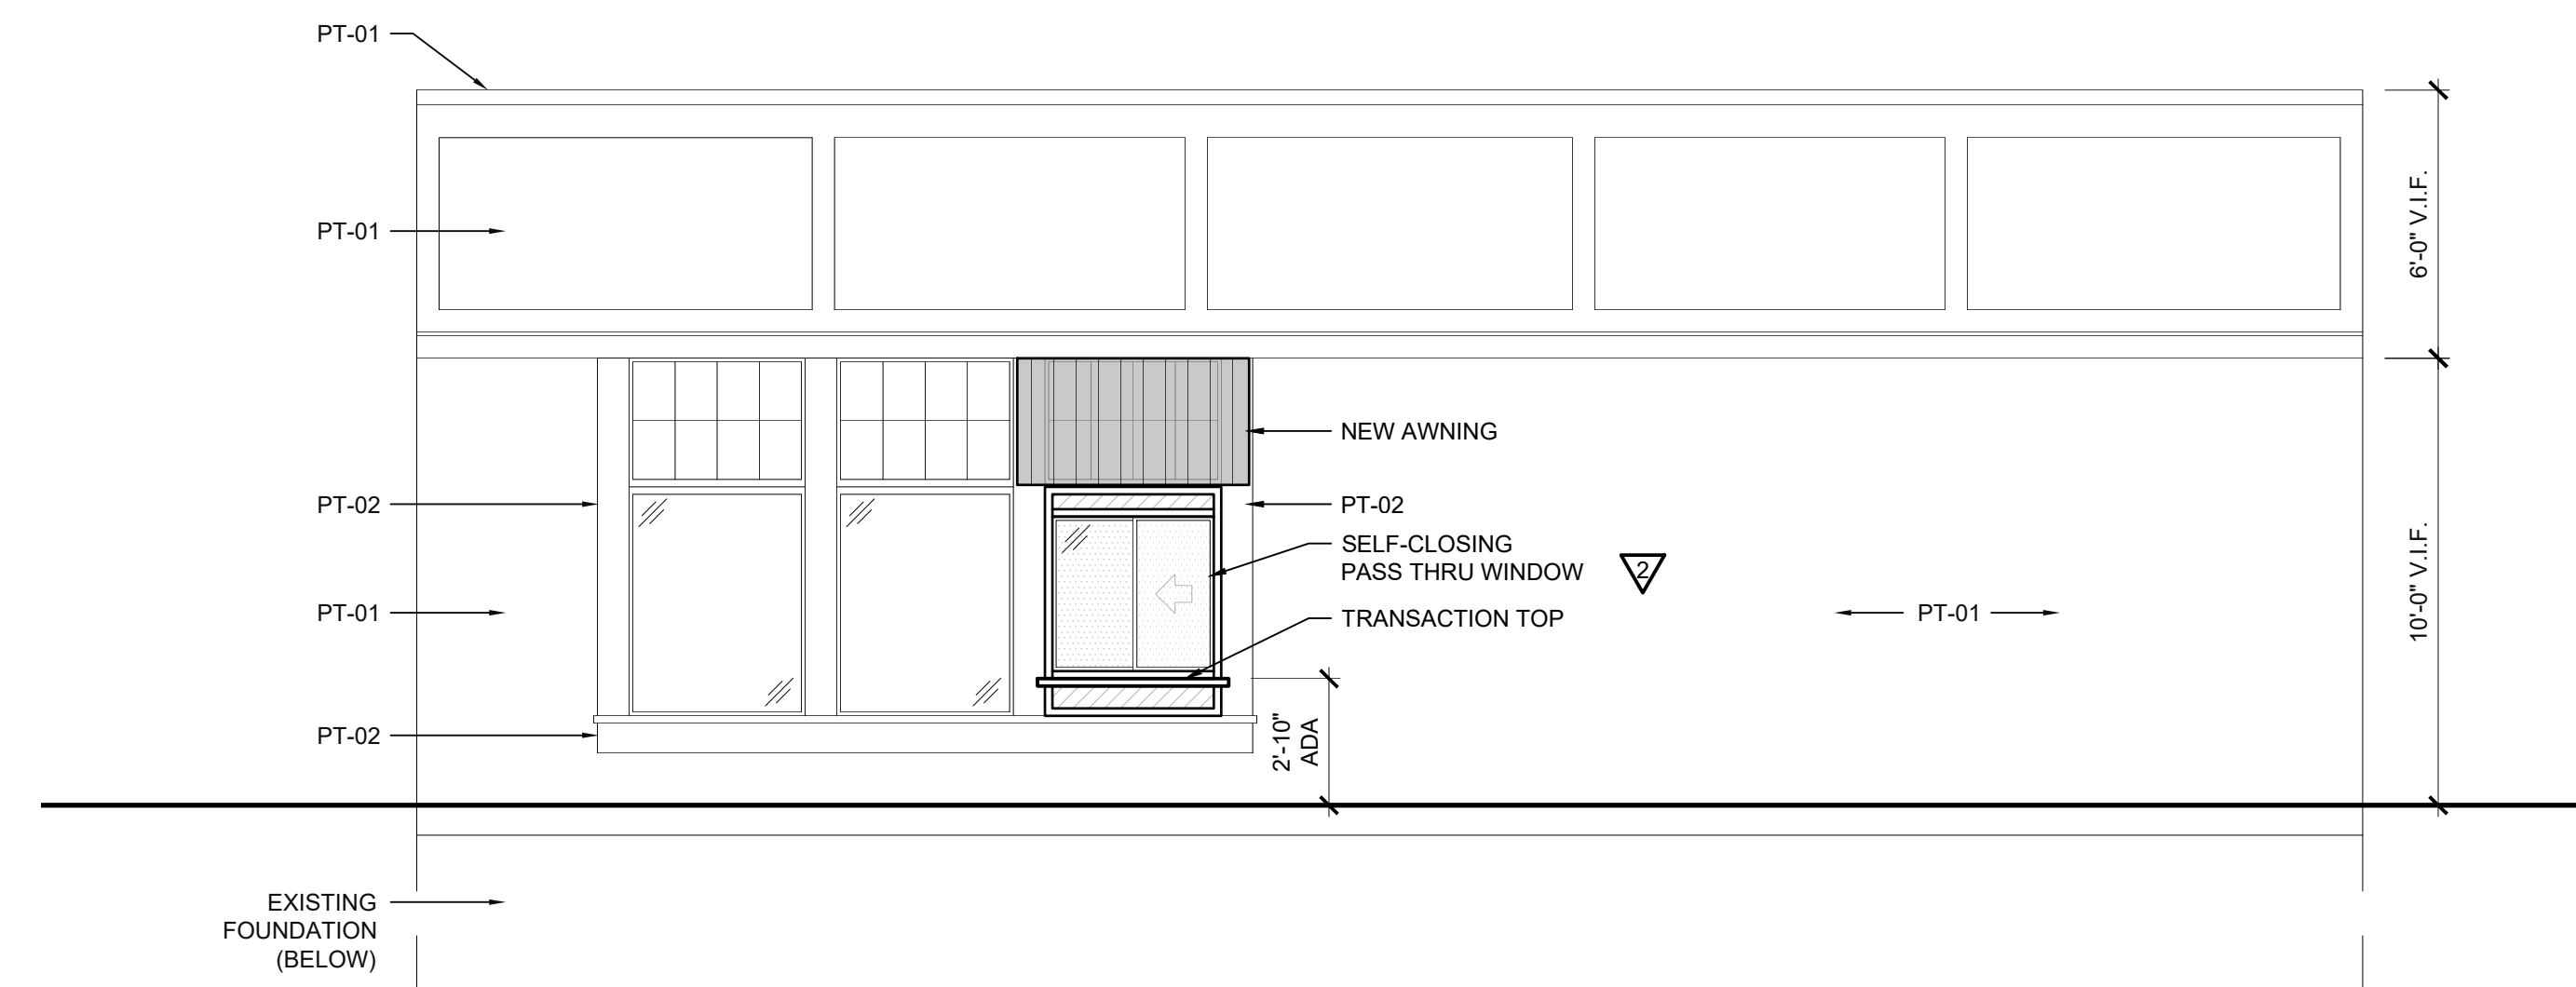


2 NORTH ELEVATION
 SCALE: 1/4" = 1'-0"

GENERAL NOTE - SIGNAGE:
 SIGN VENDOR RESPONSIBLE
 FOR OBTAINING SIGN PERMIT

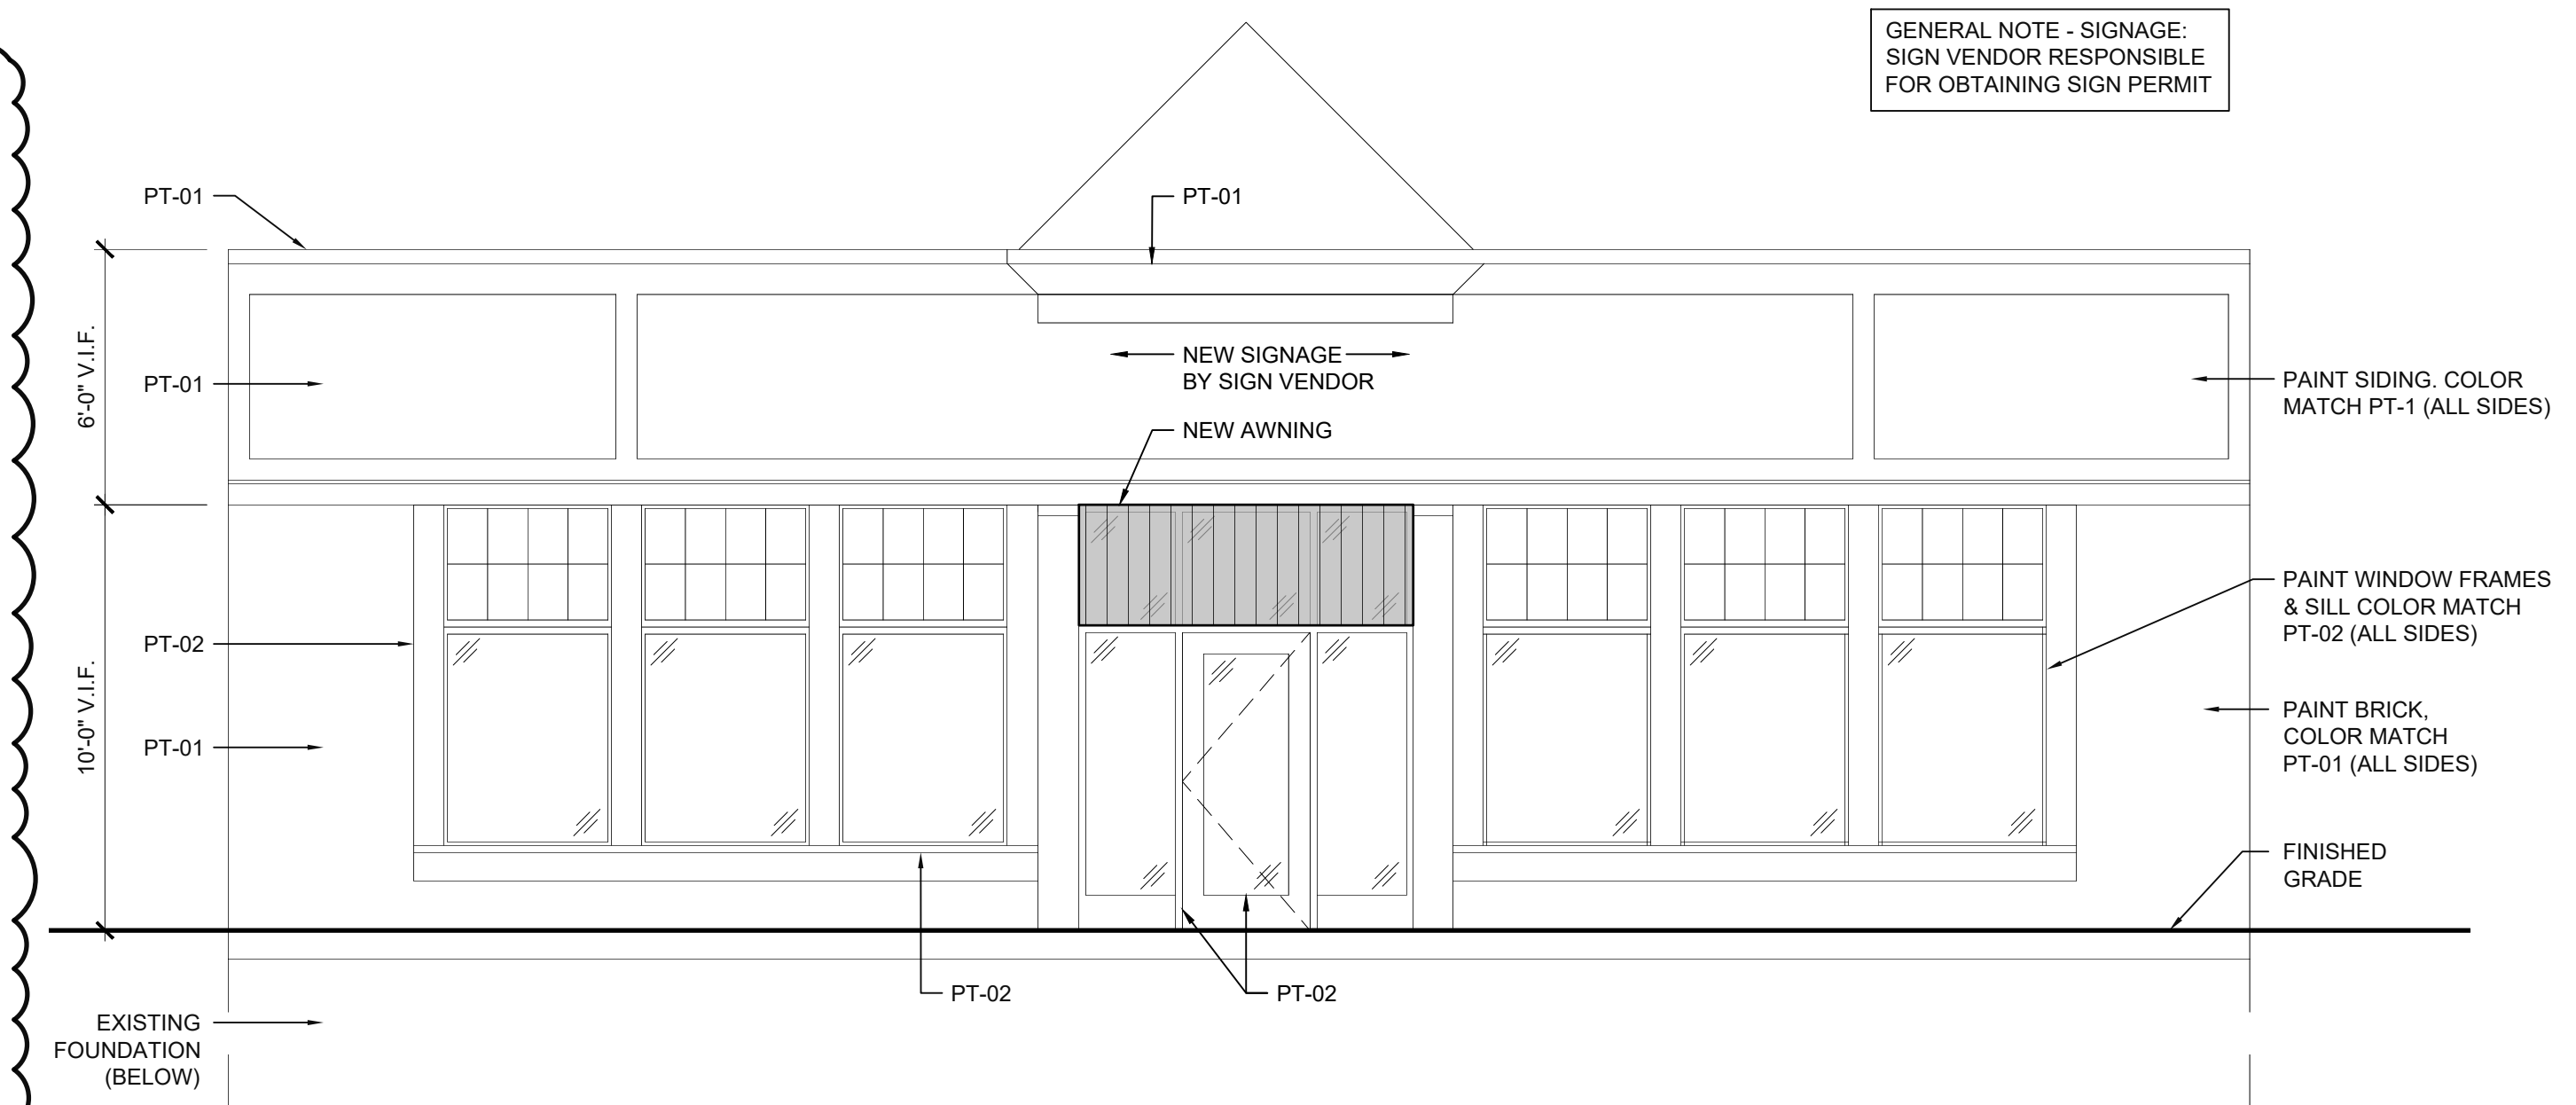

1 EAST ELEVATION
 SCALE: 1/4" = 1'-0"

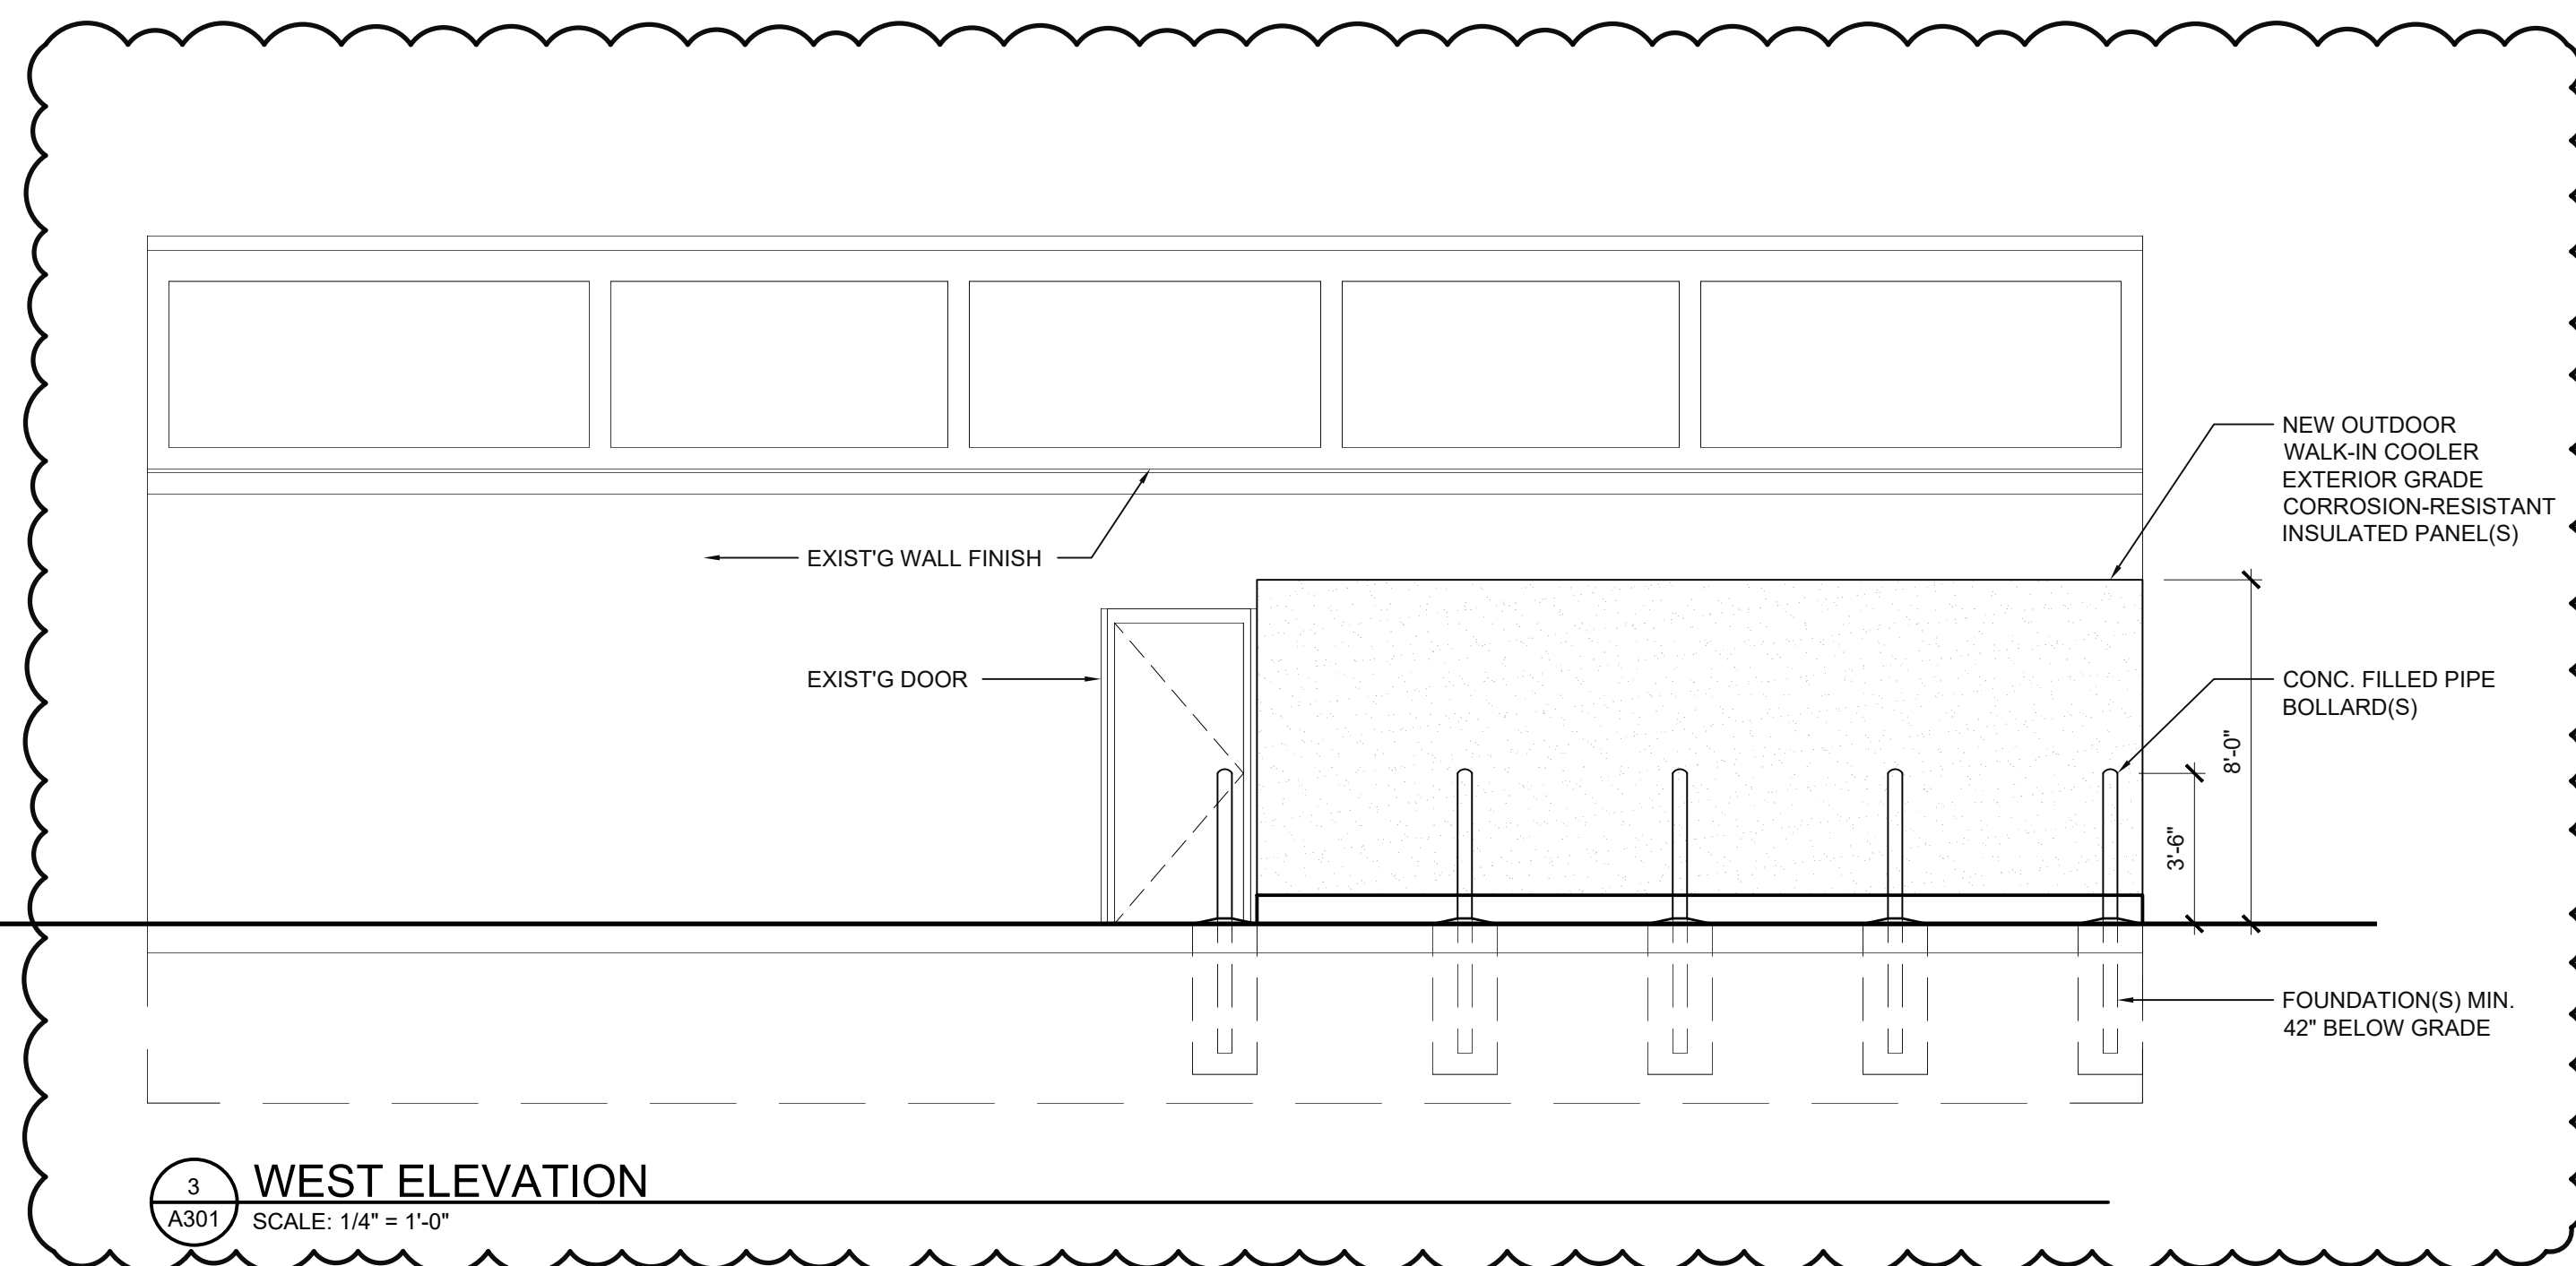

3 WEST ELEVATION
 SCALE: 1/4" = 1'-0"