


No.	Date	Description
	10-16-22	permit
	12-5-22	REVISION
	12.15.22	REVISION
	1.27.23	REVIS 1

DRAWN BY: DAS

FACILITY/CLIENT

9704 KRESS ROAD  
PINCKNEY, MI 48169

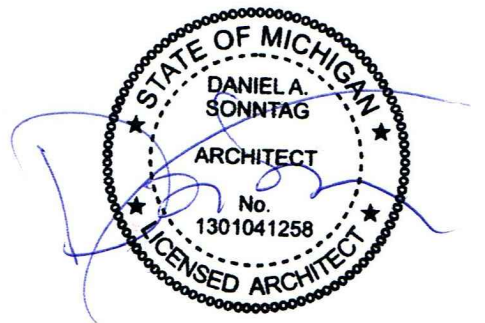

**PROJECT**  
COMMERCIAL RENOVATION+  
APARTMENT  
ADDITION




106 S. MAIN STREET  
ANN ARBOR, MI 48104  
TEL. 734.998.0098  
FAX 734.996.8899


**SONNTAG  
DESIGN  
GROUP**  
architecture · plc  
106 S. MAIN STREET  
ANN ARBOR, MI 48104  
TEL 734.604.8833  
DASONNTAG@GMAIL.COM

**SHEET TITLE**  
EXTERIOR ELEVATIONS

**SHEET NO.**  
A-2.0

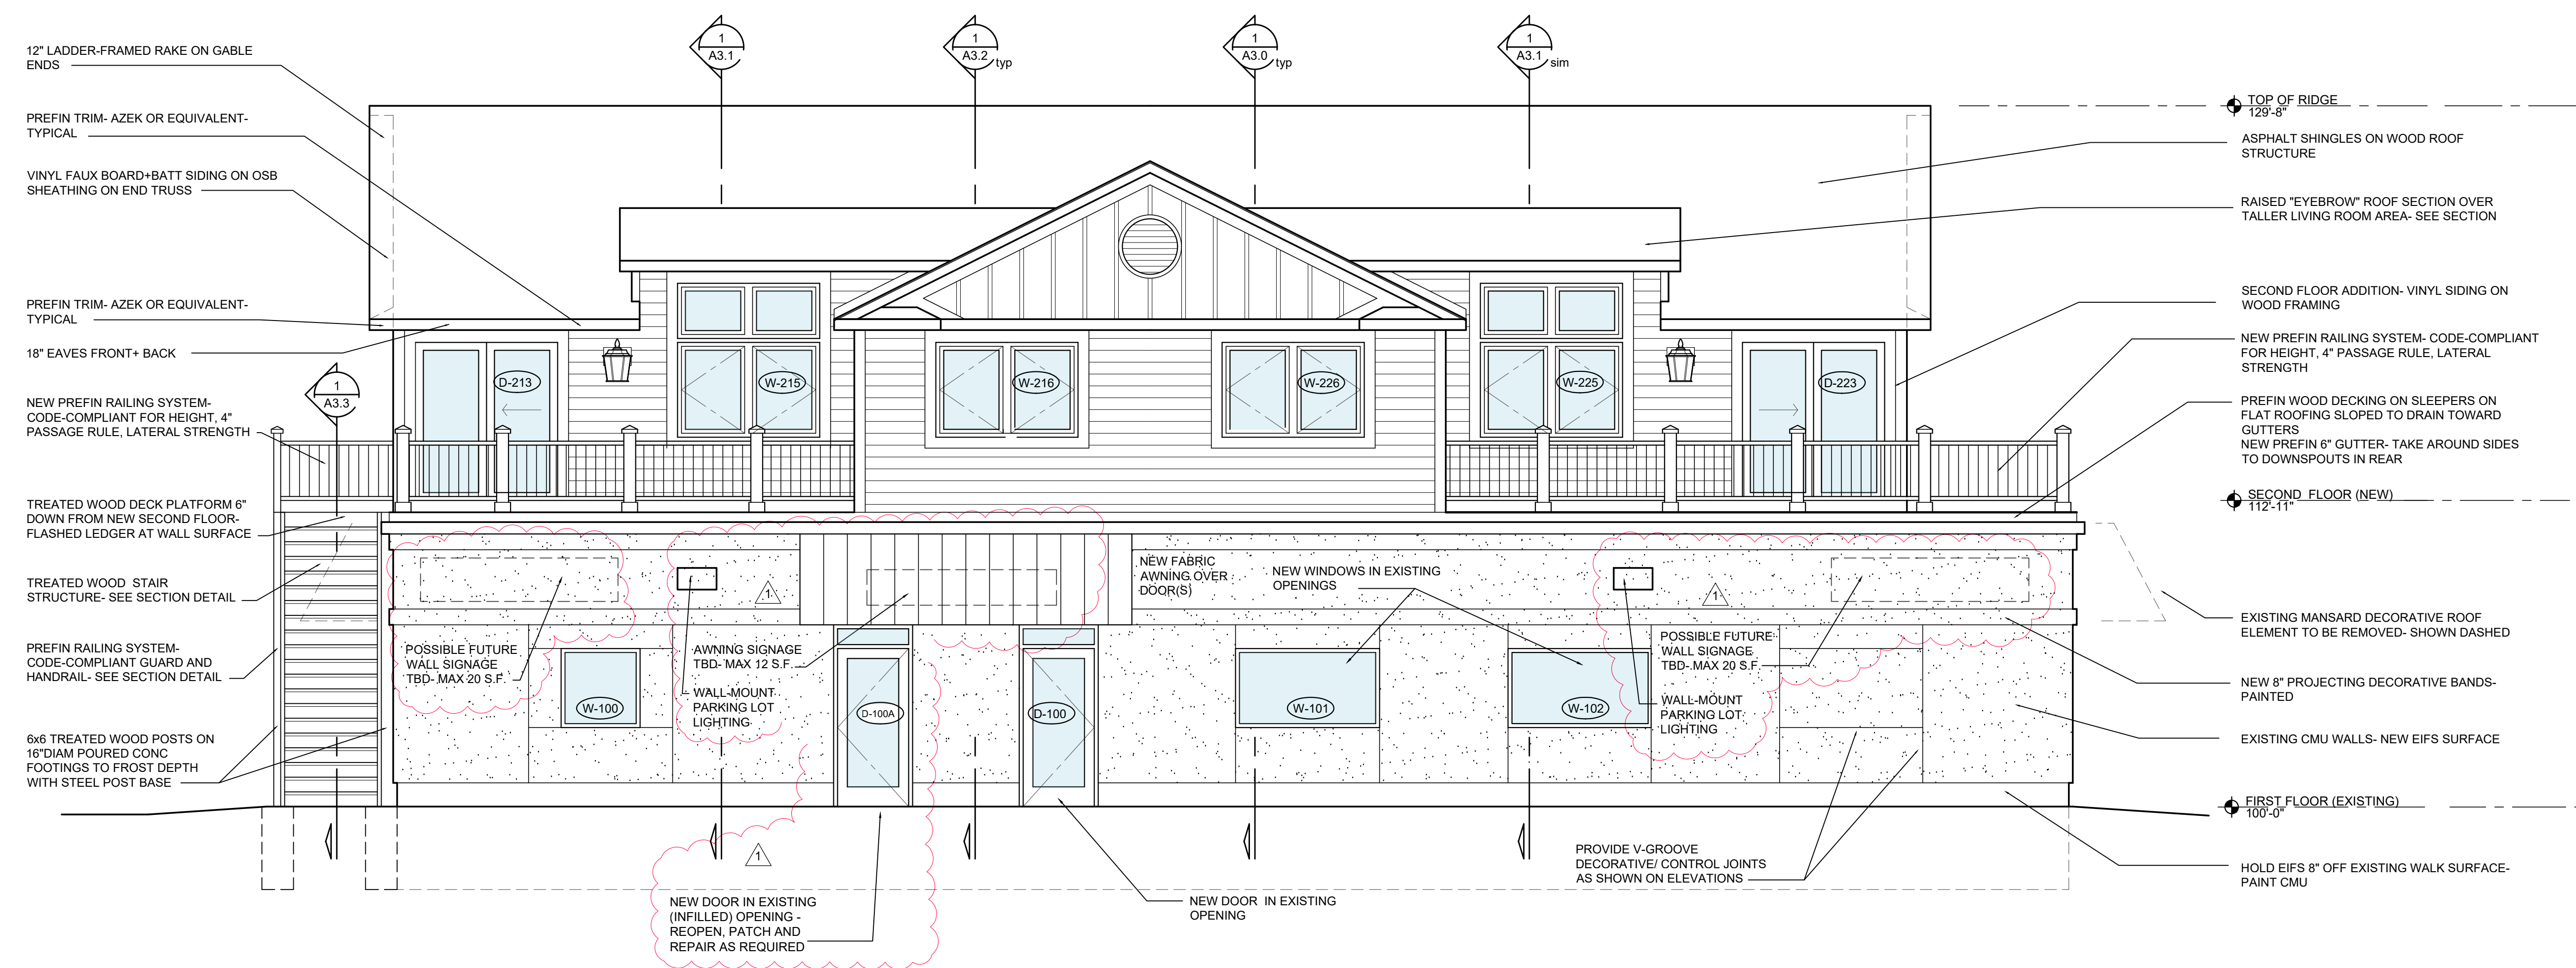

**2 FRONT (EAST) ELEVATION**  
A2.0 SCALE 1/4" = 1'-0"

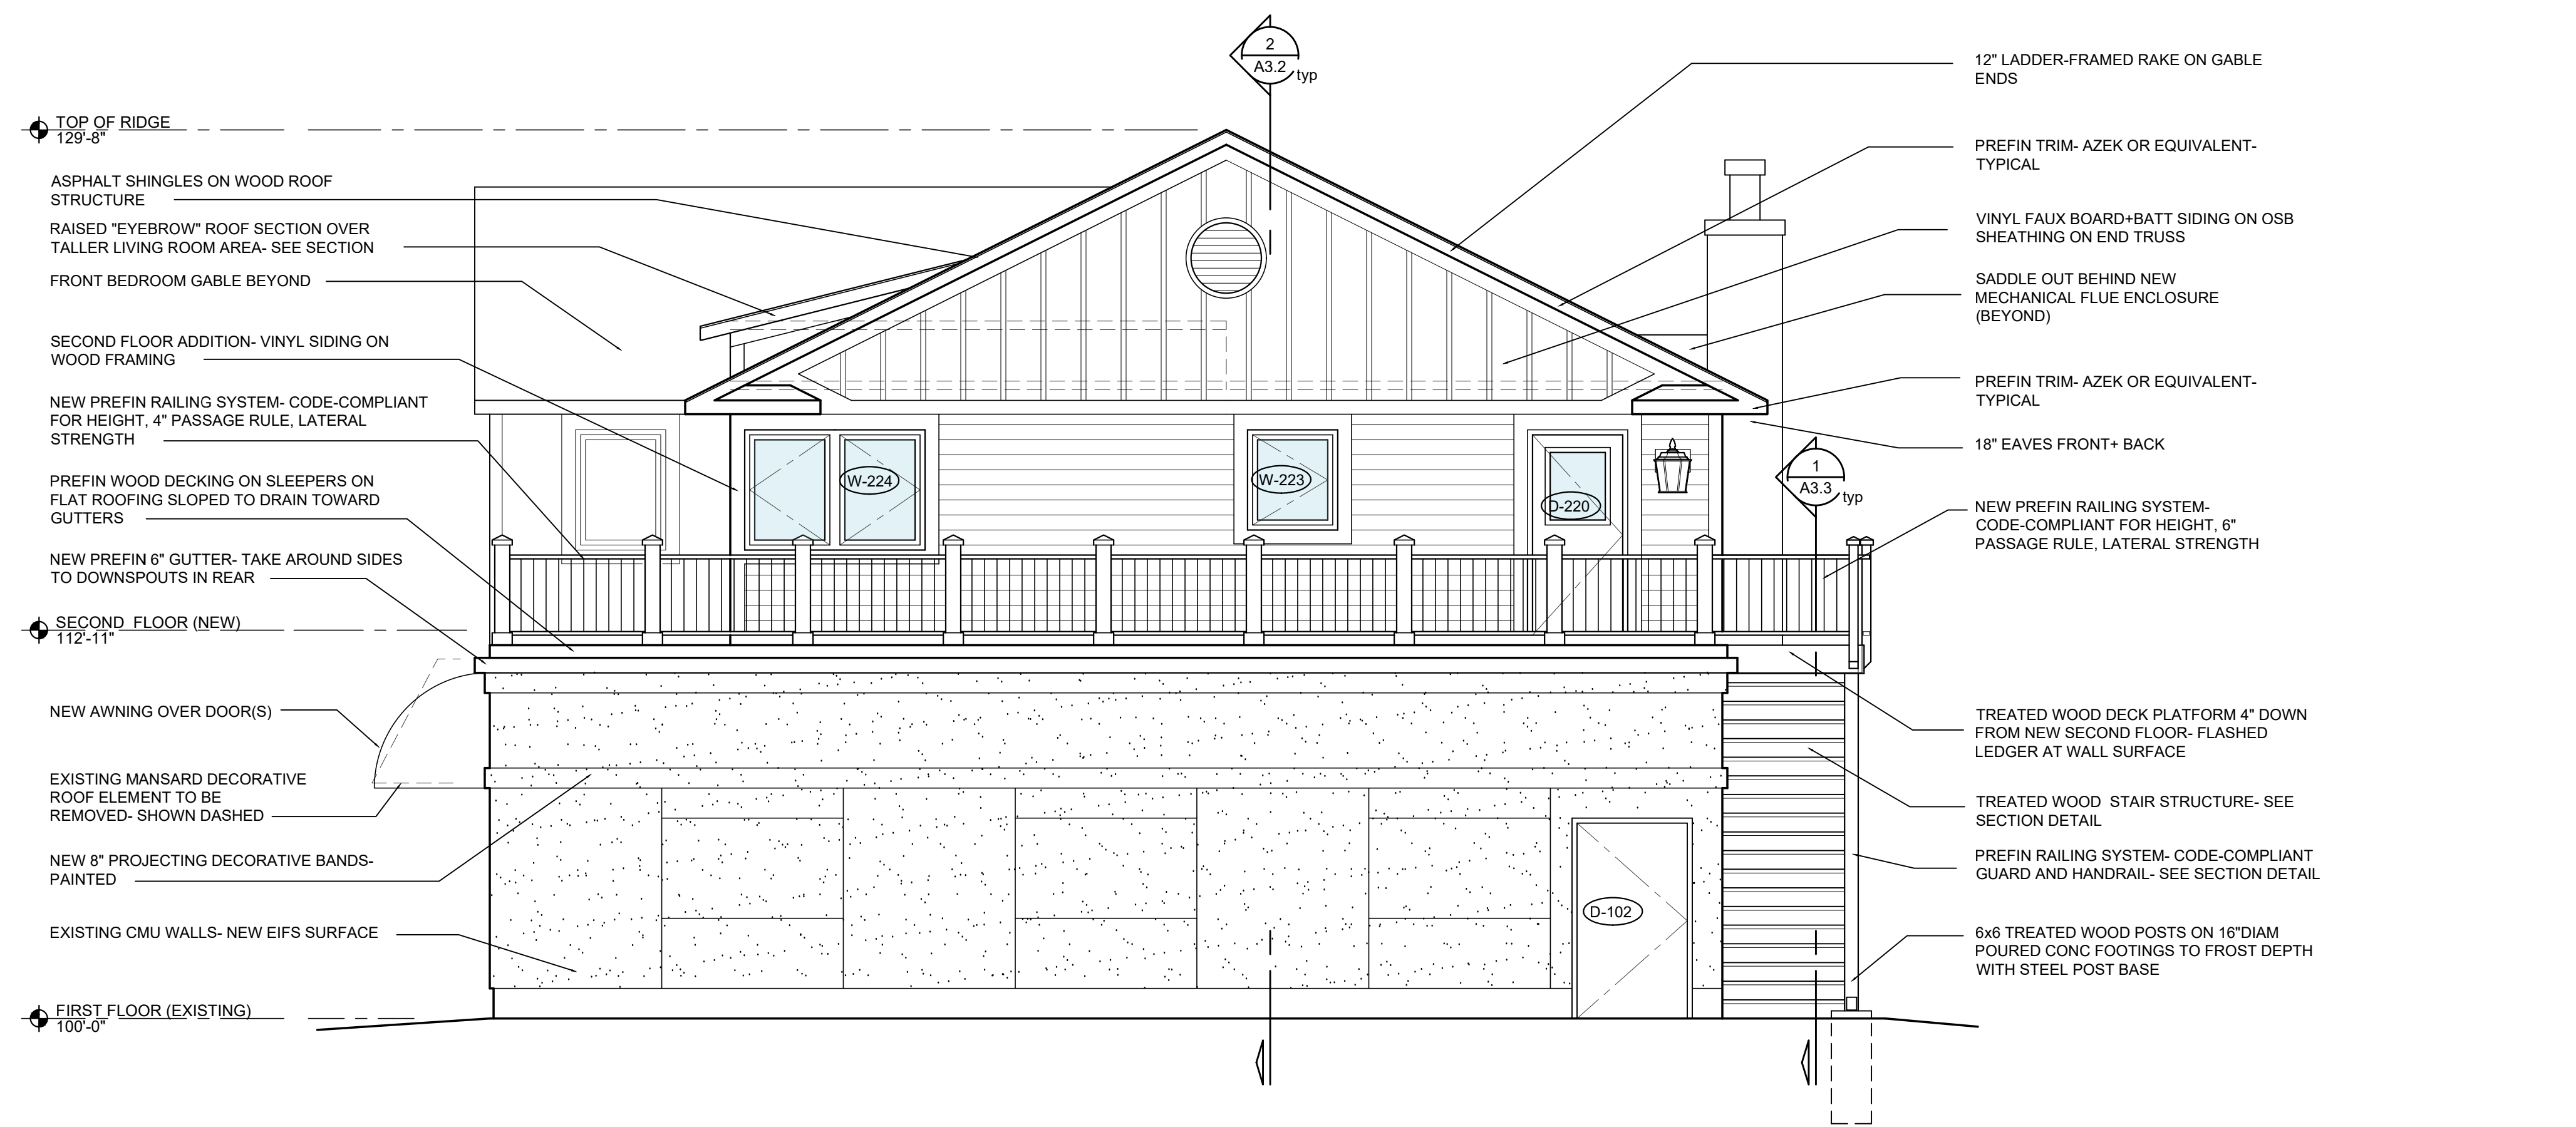

**1 RIGHT SIDE (NORTH) ELEVATION**  
A2.0 SCALE 1/4" = 1'-0"