

STIPULATION FOR REUSE
THE DRAWINGS ARE PREPARED FOR USE ON A SPECIFIC SITE AT THE LOCATION AND DATE SPECIFIED HEREIN. ANY REUSE OF THESE DRAWINGS FOR ANY OTHER PROJECT, SITE OR DATE WITHOUT THE WRITTEN CONSENT OF HFA-AE, L.T.D. IS STRICTLY PROHIBITED. HFA-AE, L.T.D. SHALL NOT BE RESPONSIBLE FOR ANY ERRORS OR OMISSIONS IN ANY REUSE OF THESE DRAWINGS. ANY REUSE OF THESE DRAWINGS WITHOUT THE WRITTEN CONSENT OF HFA-AE, L.T.D. IS STRICTLY PROHIBITED AND MAY BE CONTRARY TO THE LAW.

WHITewater EXPRESS

JOB NUMBER: 06-235-70000

ISSUE BLOCK

PERMIT	xx/xx/xx

CHECKED BY: JMC
DRAWN BY: MND
DOCUMENT DATE: 5.13.25

NOT FOR REGULATORY APPROVAL, PERMITTING, OR CONSTRUCTION


JAMI MARIE COOK, ARCHITECT

EXTERIOR COLOR ELEVATIONS


SHEET: **A201**




4 EXTERIOR ELEVATION
1/8" = 1'-0"

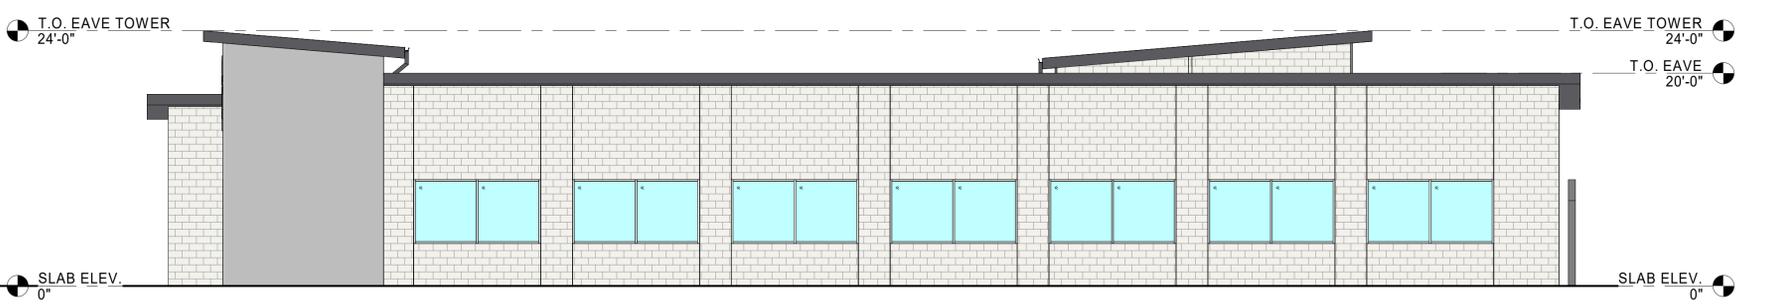

2 EXTERIOR ELEVATION
1/8" = 1'-0"

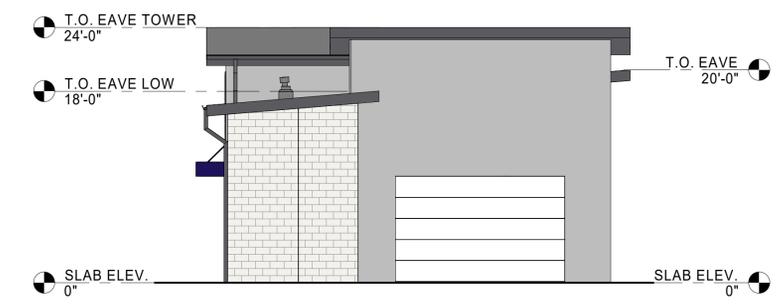

3 EXIT ELEVATION
1/8" = 1'-0"

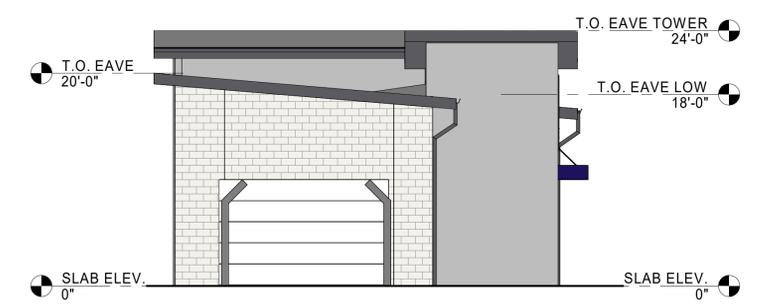

1 ENTRANCE ELEVATION
1/8" = 1'-0"

6/14/2025 2:46:50 PM
C:\Users\mgcra\OneDrive\Documents\2025 Revit Projects\06-25-2000 - WHE - Concept Plans_V21_Option 2_HFA_Meghan_Davis.rvt
-J201-EXTERIOR COLOR ELEVATIONS