


EAST ELEVATION


SCALE: 3/32" = 1'-0"

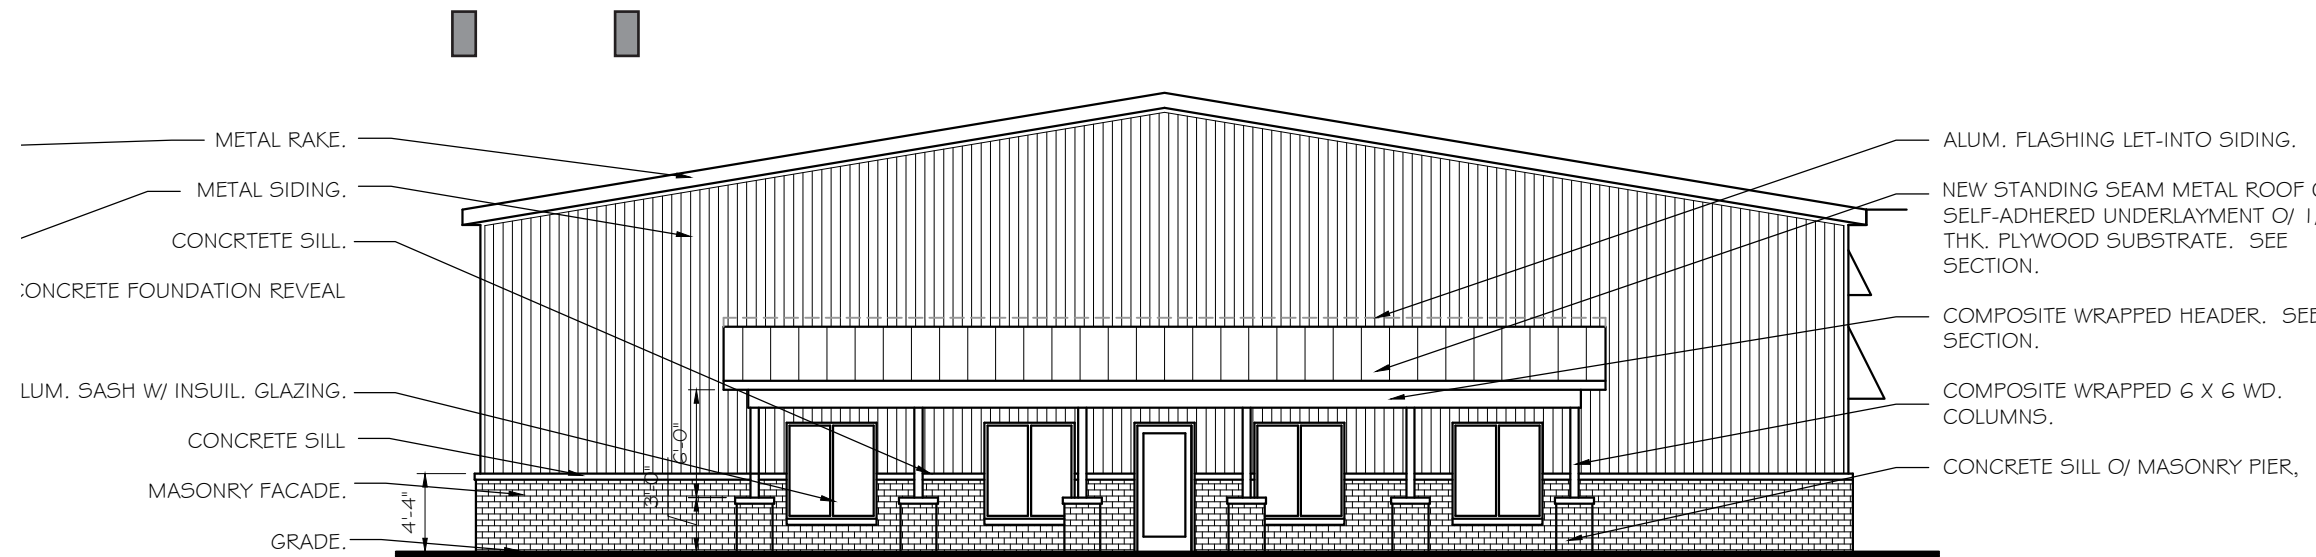

SOUTH ELEVATION

SCALE: 3/32" = 1'-0"

PROPOSED EAST SIDE AWNING

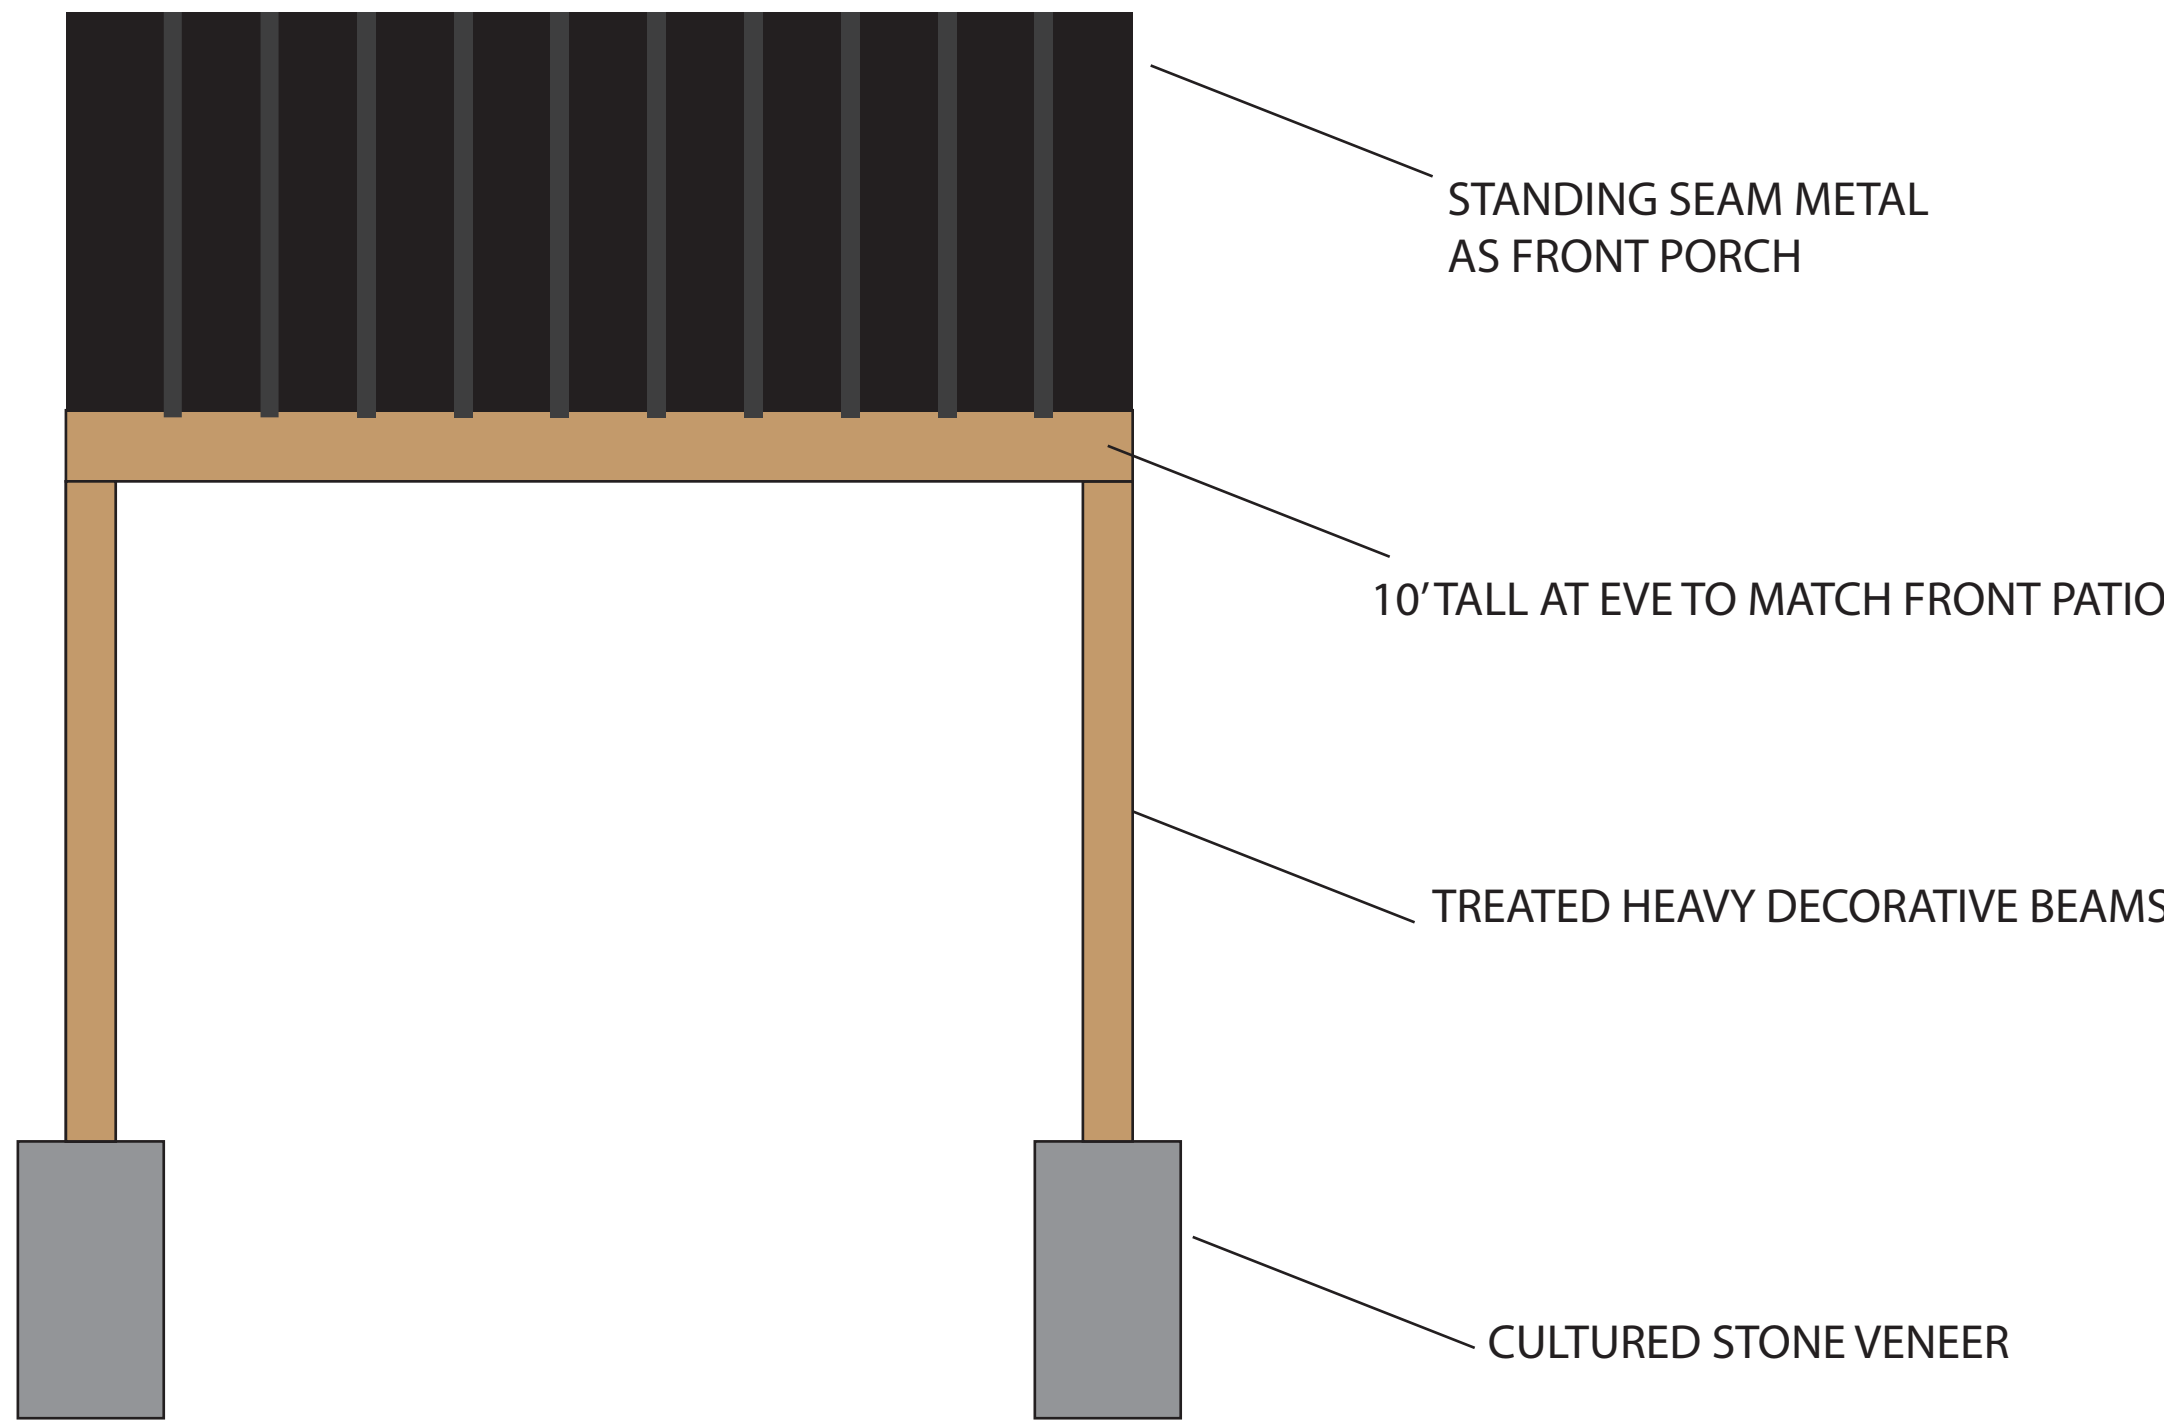

NEW BUILDING

ZANDER FLEX SPACE
9257 E. M-36

WHITMORE LAKE, MICHIGAN

A1.4