

CONSTRUCTION LEGEND:

	INDICATES EXISTING WALLS TO REMAIN, PATCH AND REPAIR AS REQUIRED
	NEW 3 5/8" METAL STUDS AT 16" O.C. WITH 5/8" TYPE X FIRE CODE GYP. BD. BOTH SIDES.
	NEW 1 5/8" METAL STUDS AT 16" O.C. WITH 5/8" TYPE X FIRE CODE GYP. ONE SIDE, AND RIGID INSULATION IN THE CAVITY (TYP.)
	NEW 6" METAL STUDS AT 16" O.C. WITH 5/8" TYPE X FIRE CODE GYP. BD. BOTH SIDES.
	NEW 12" CMU BLOCK WALL CONSTRUCTION

☒ PRELIMINARY	05/12/2026
☐ CLIENT REVIEW	
☐ BIDDING	
☒ PERMIT	05/13/2026
☐ CONSTRUCTION	
☐ REVISIONS	

SEND A COPY OF ALL CORRESPONDENCE TO THE ARCHITECT:
ROBERT A.L. WILLIAMS R.A.
1920 ROBINA AVENUE
BERKLEY, MICHIGAN 48072 &
McCANN-DUMONT & ASSOC. INC.
23617 JOHN R. ROAD
HAZEL PARK, MICHIGAN 48030
(248) 547-3400
(ALL PHONE CALLS TO M.D. & A.)

R.W. ARCHITECT
ROBERT A.L. WILLIAMS R.A.

1920 ROBINA AVE.
BERKLEY, MICH. 48072

(248) 547-3400


THIS DRAWING IS CONDITIONALLY ISSUED, AND REPRODUCTION OR USE OF ITS CONTENT IS FORBIDDEN WITHOUT SPECIFIC WRITTEN PERMISSION OF DESIGNSTRUCT, INC.



DESIGN = CONSTRUCTION = MANAGEMENT
23617 JOHN R ROAD
HAZEL PARK, MICHIGAN 48030
(248) 547-1500

PROJECT LOCATION
SHOTZ GOLF SIMULATOR
9104 KRESS RD.
PINCKNEY, MI 48169

DRAWING TITLE:
ARCHITECTURAL FLOOR PLAN

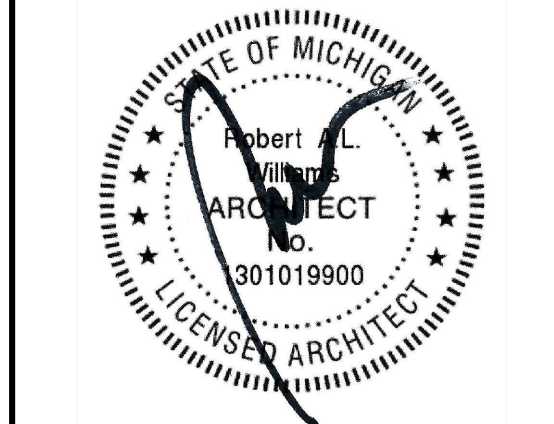


DRAWN RZ
CHECKED SCD/JWM
APPROVED SCD/JWM


DO NOT SCALE THIS PRINT
USE FIGURED DIMENSIONS ONLY

PROJECT NUMBER D13151125
SHEET NUMBER A-1

COPYRIGHT © 2026 DESIGNSTRUCT, INC.

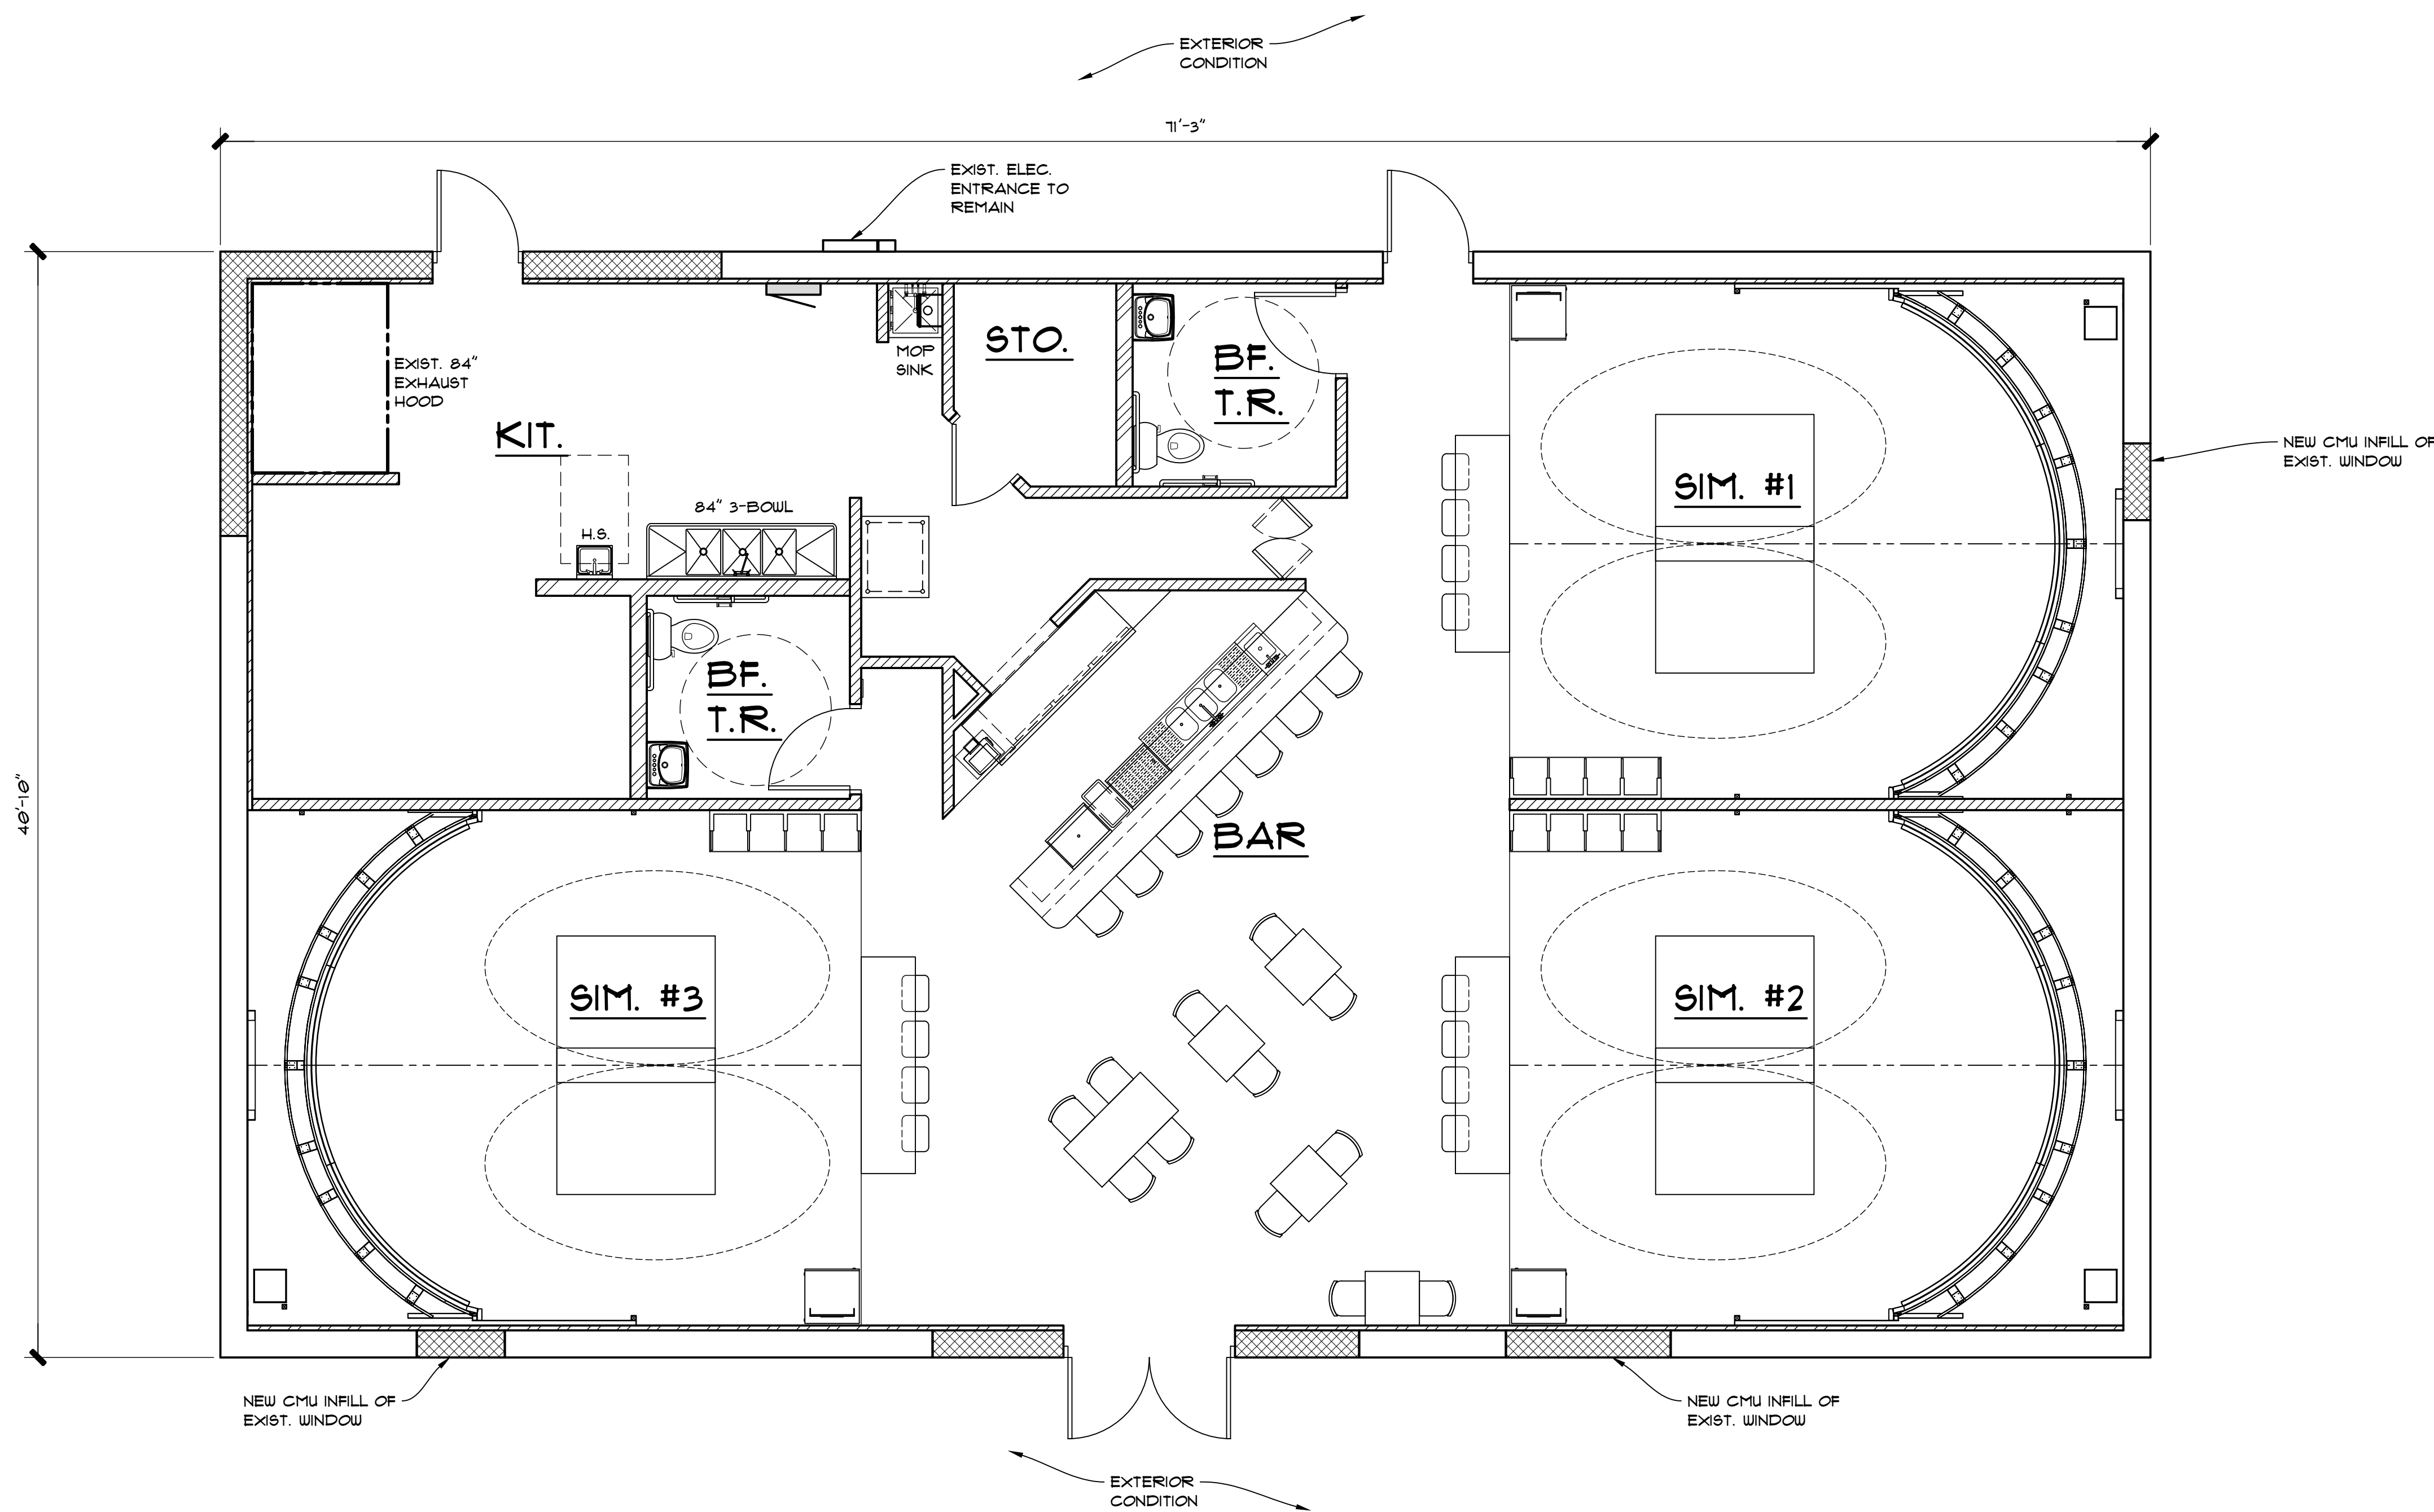


ARCHITECTURAL FLOOR PLAN
SCALE: 1/4" = 1'-0"

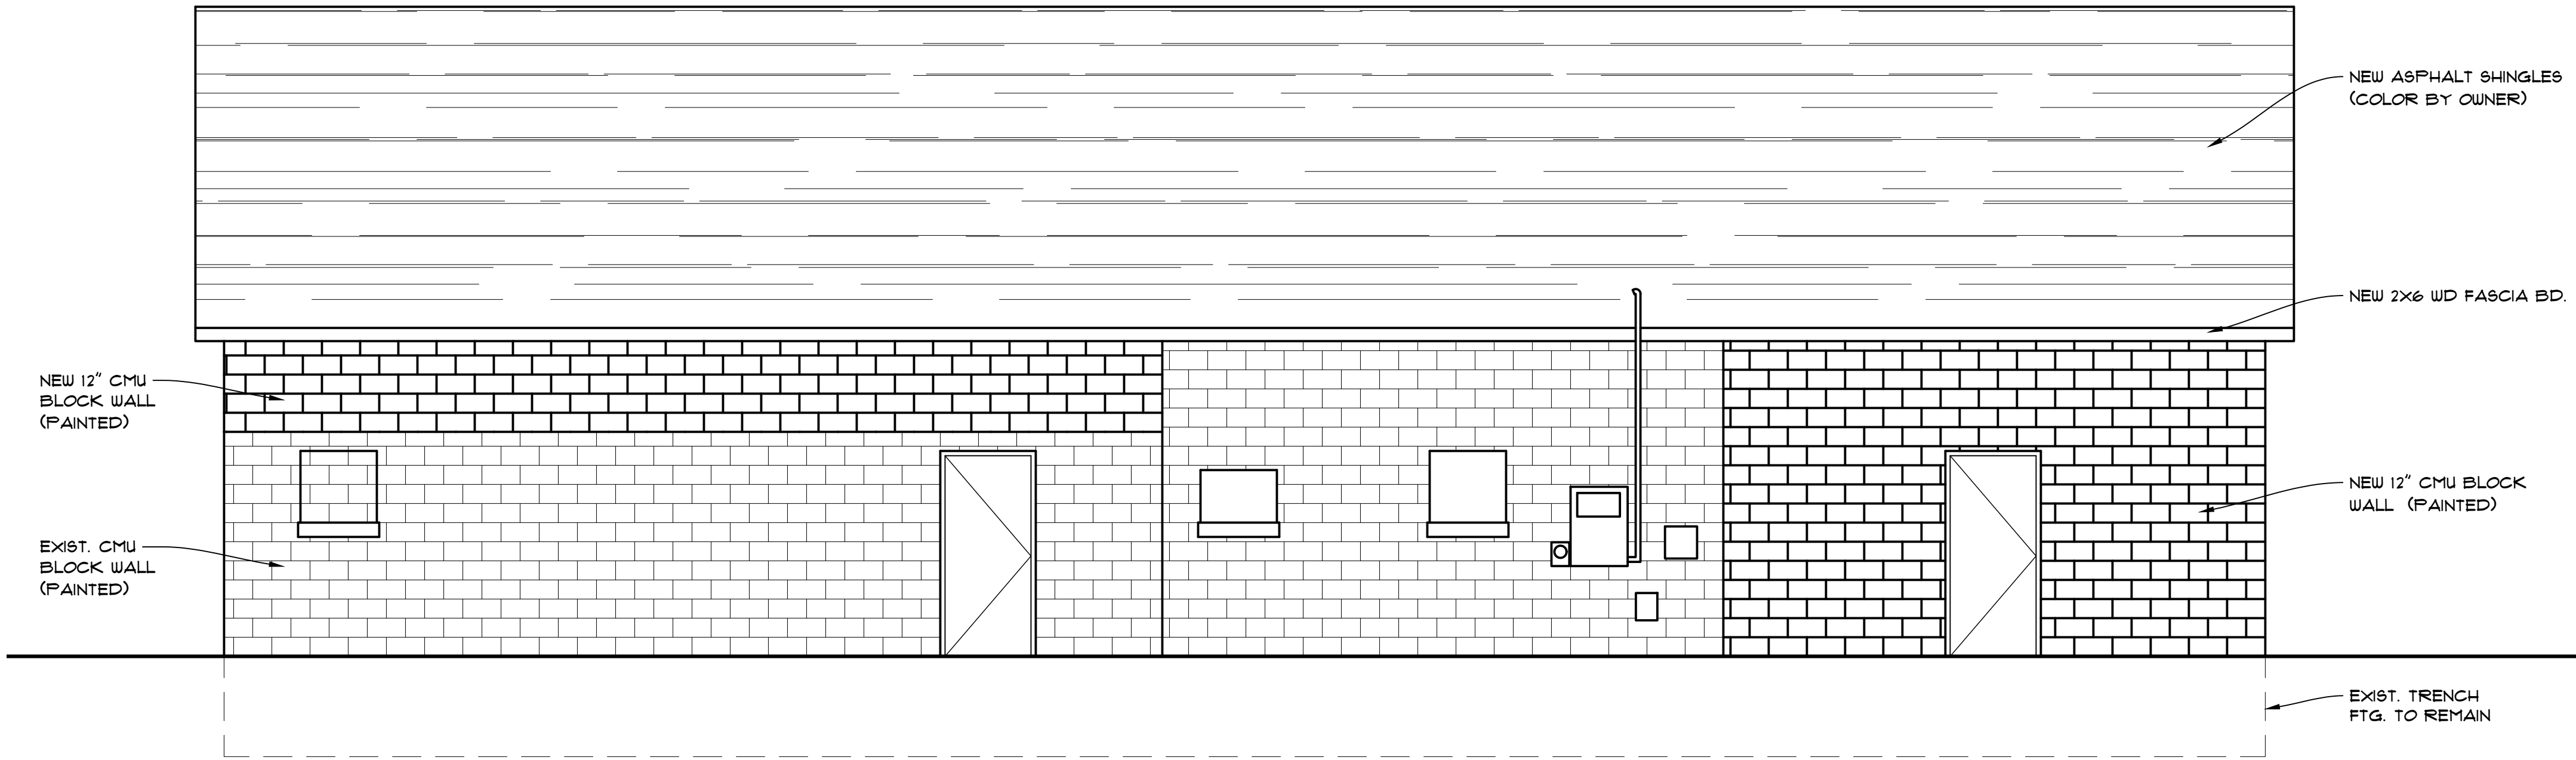


REAR ELEVATION

SCALE: 1/4" = 1'-0"

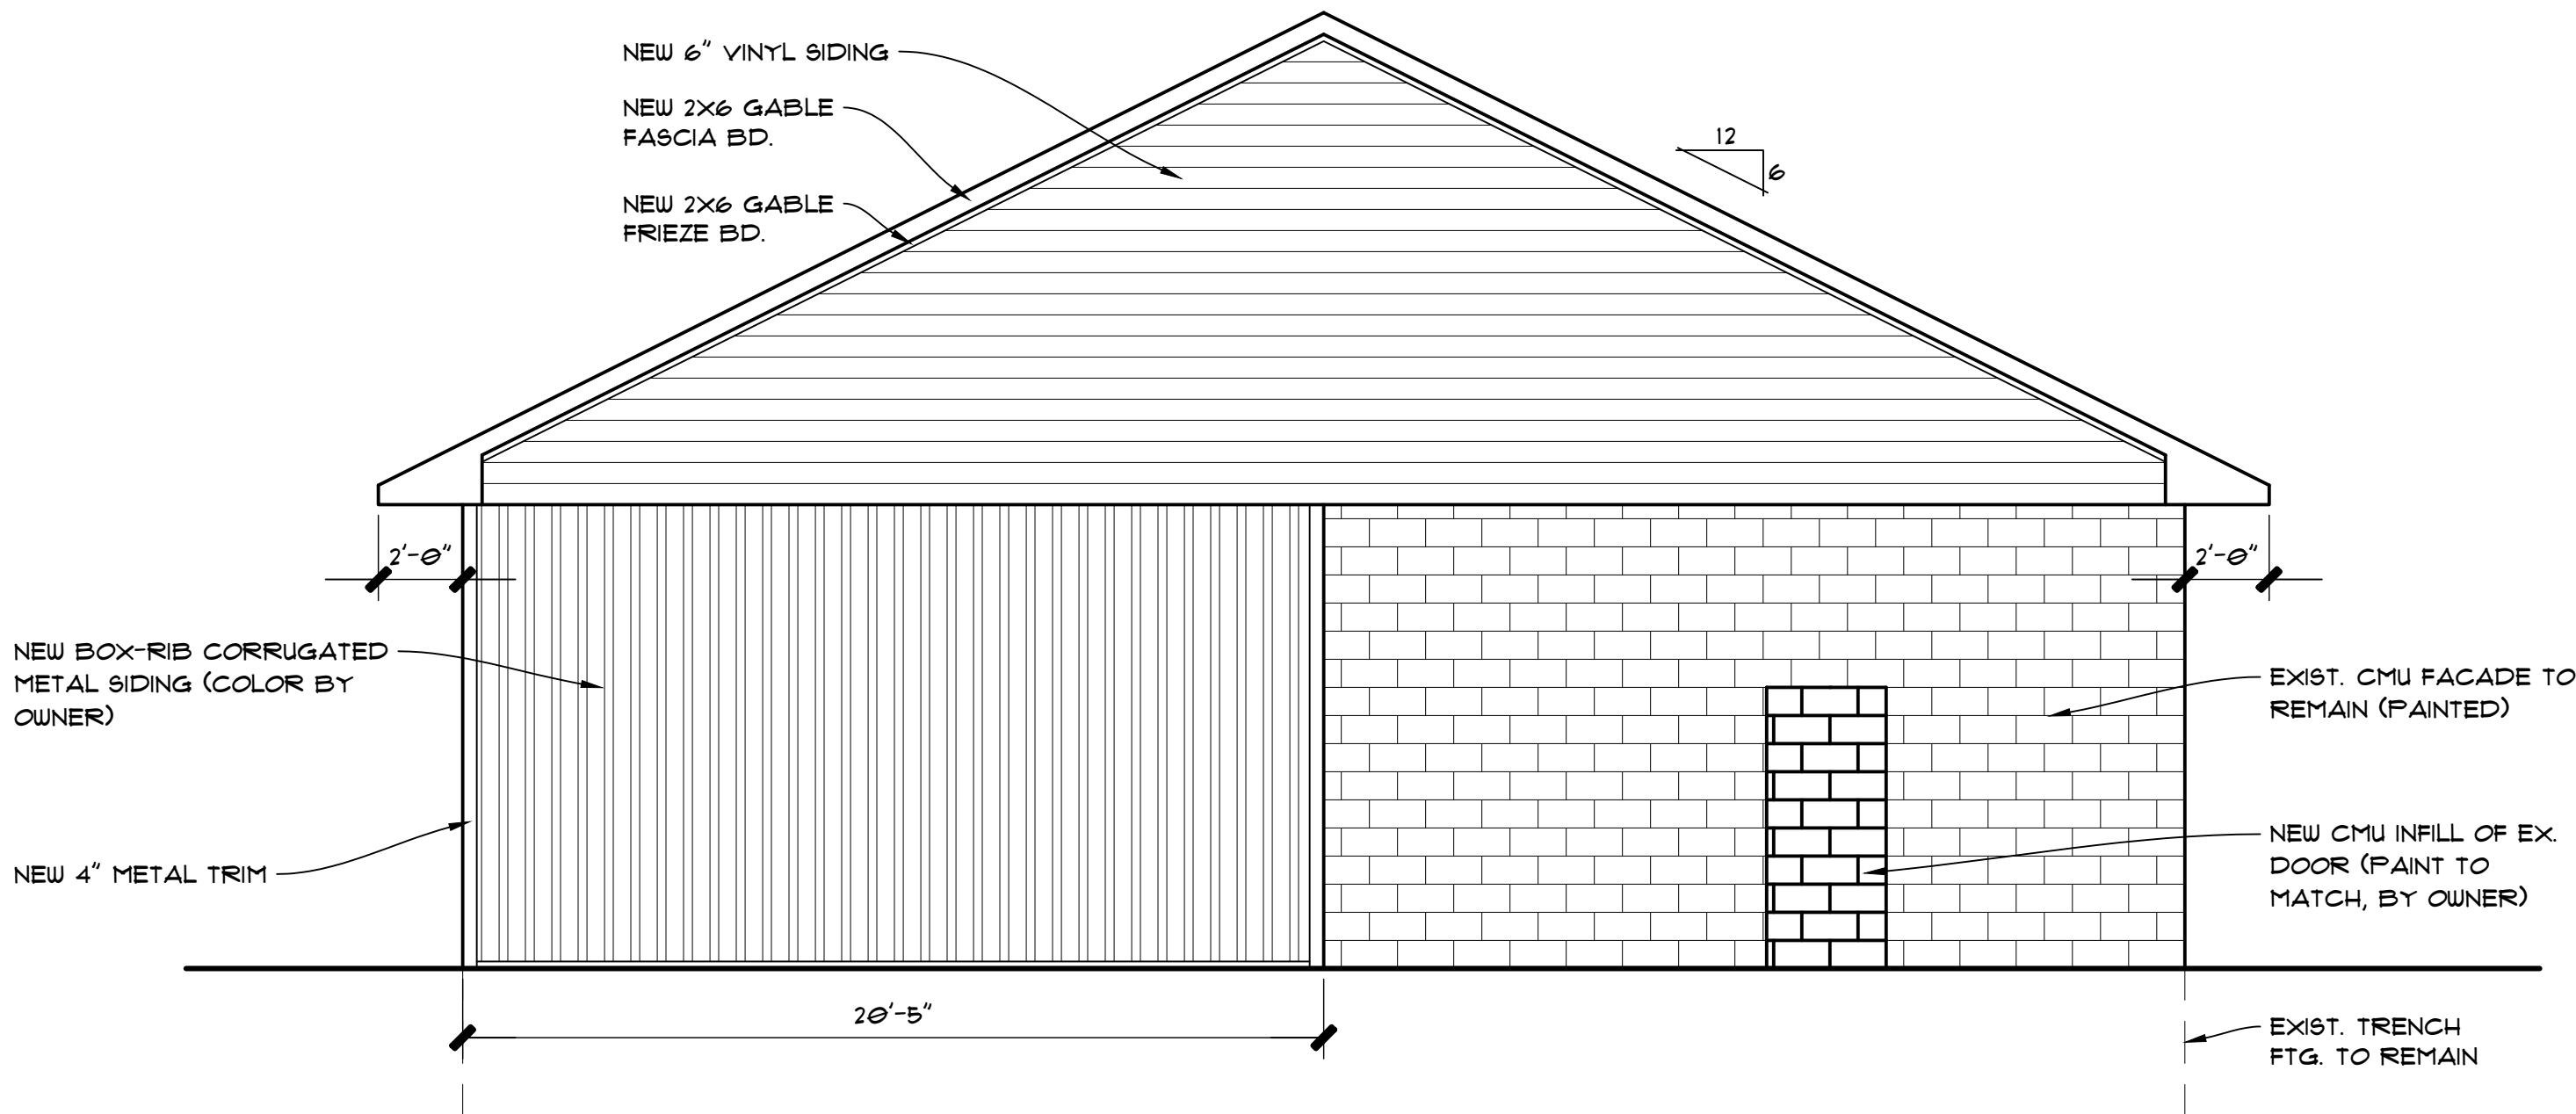


RIGHT ELEVATION

SCALE: 1/4" = 1'-0"

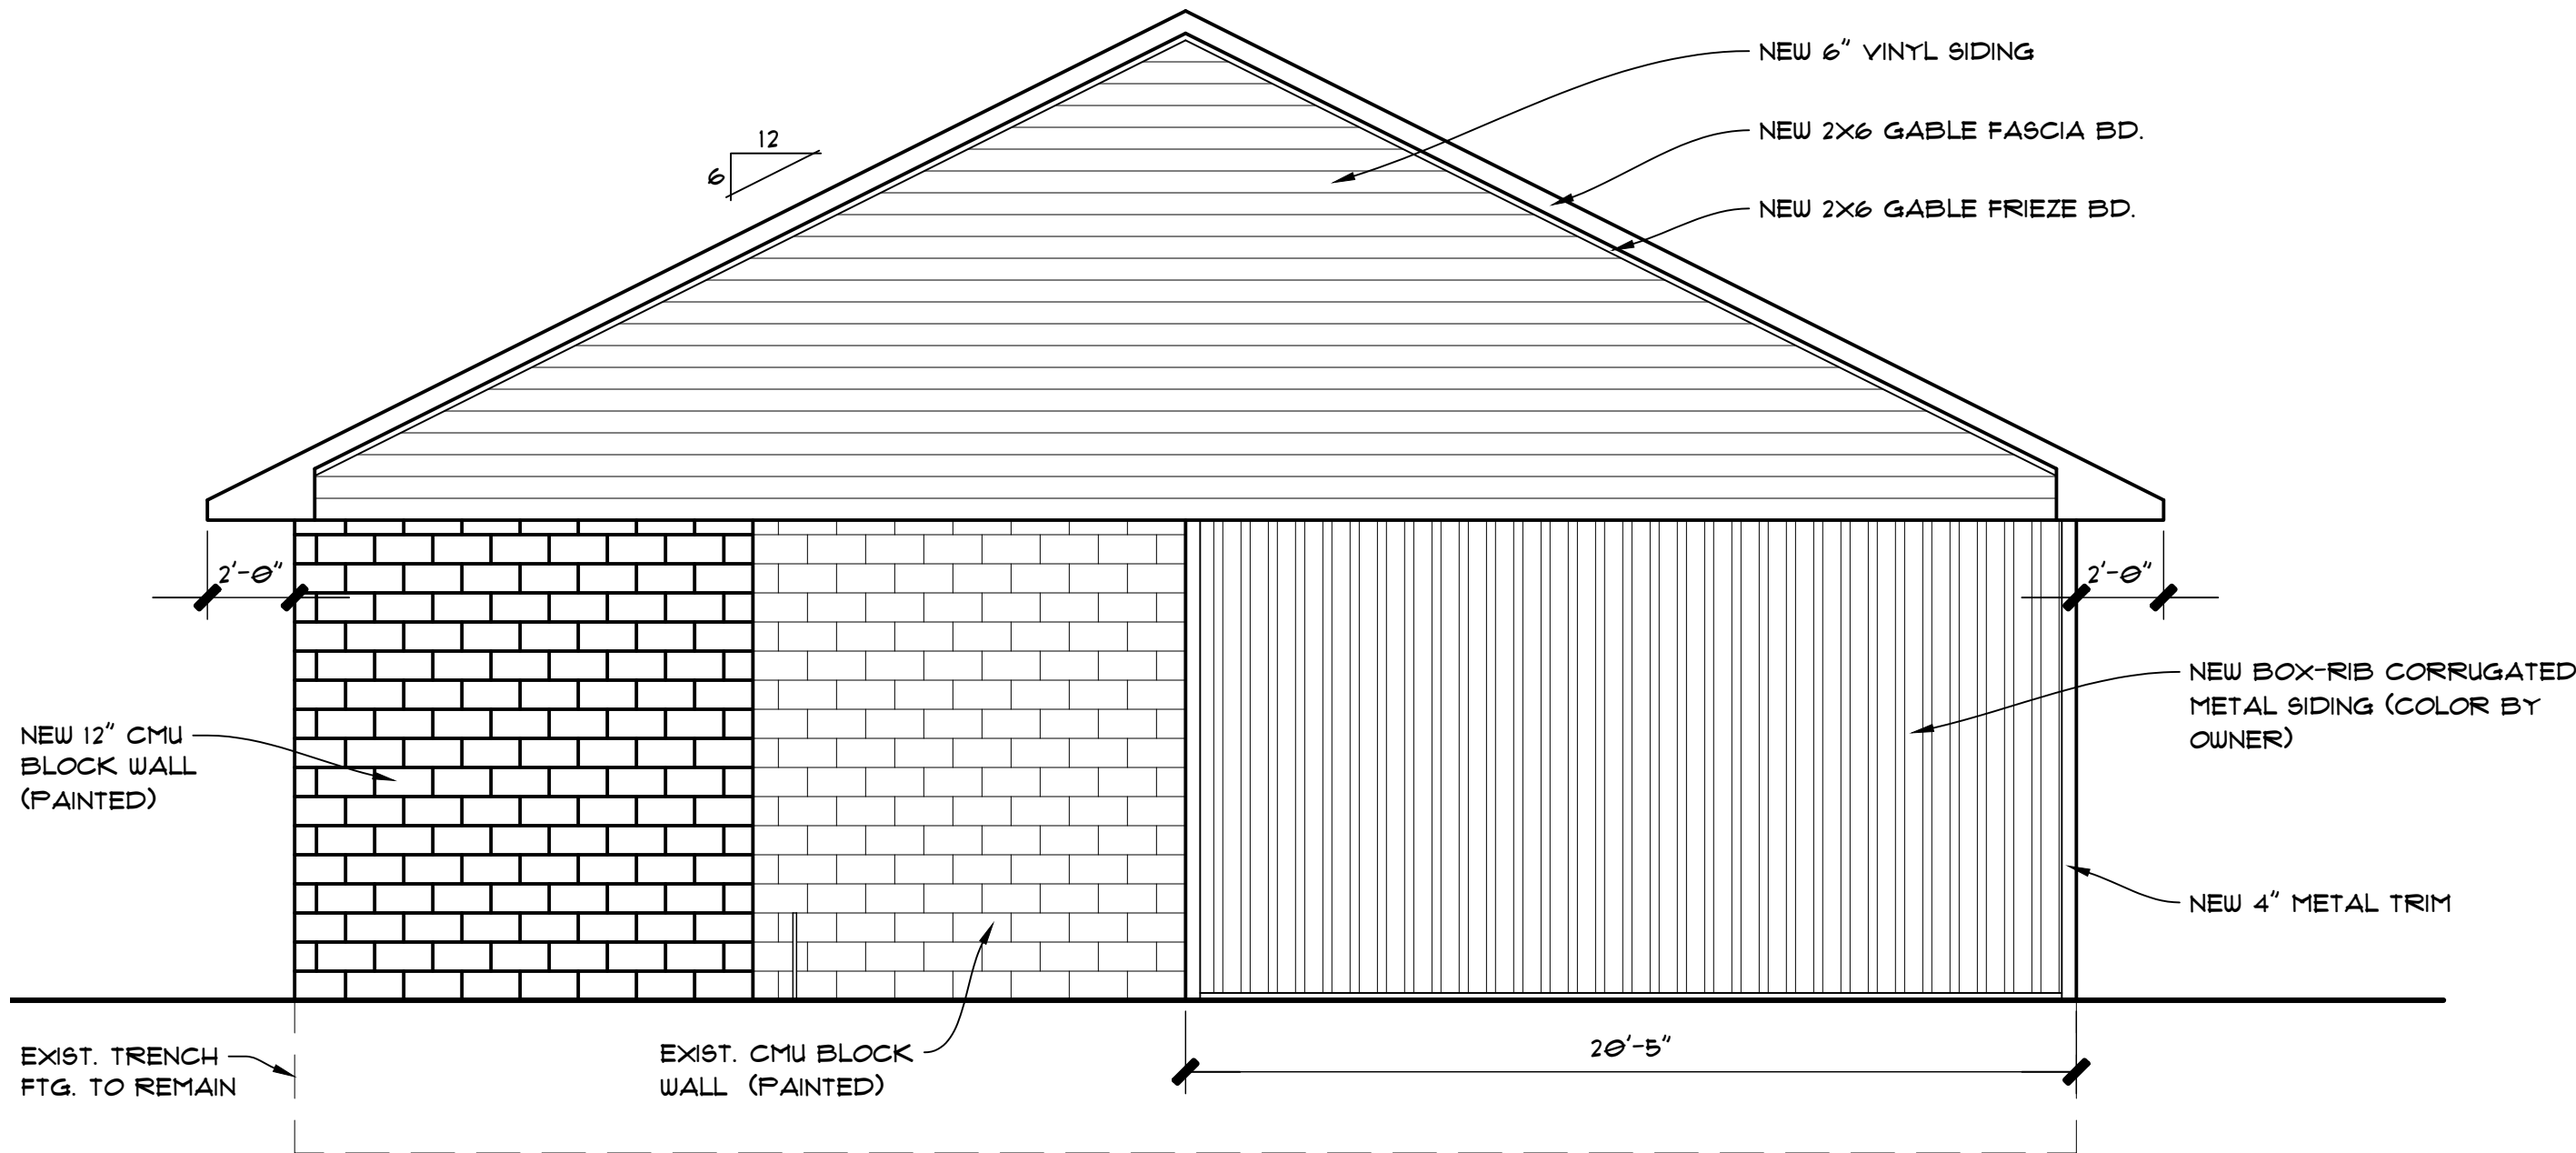

LEFT ELEVATION

SCALE: 1/4" = 1'-0"

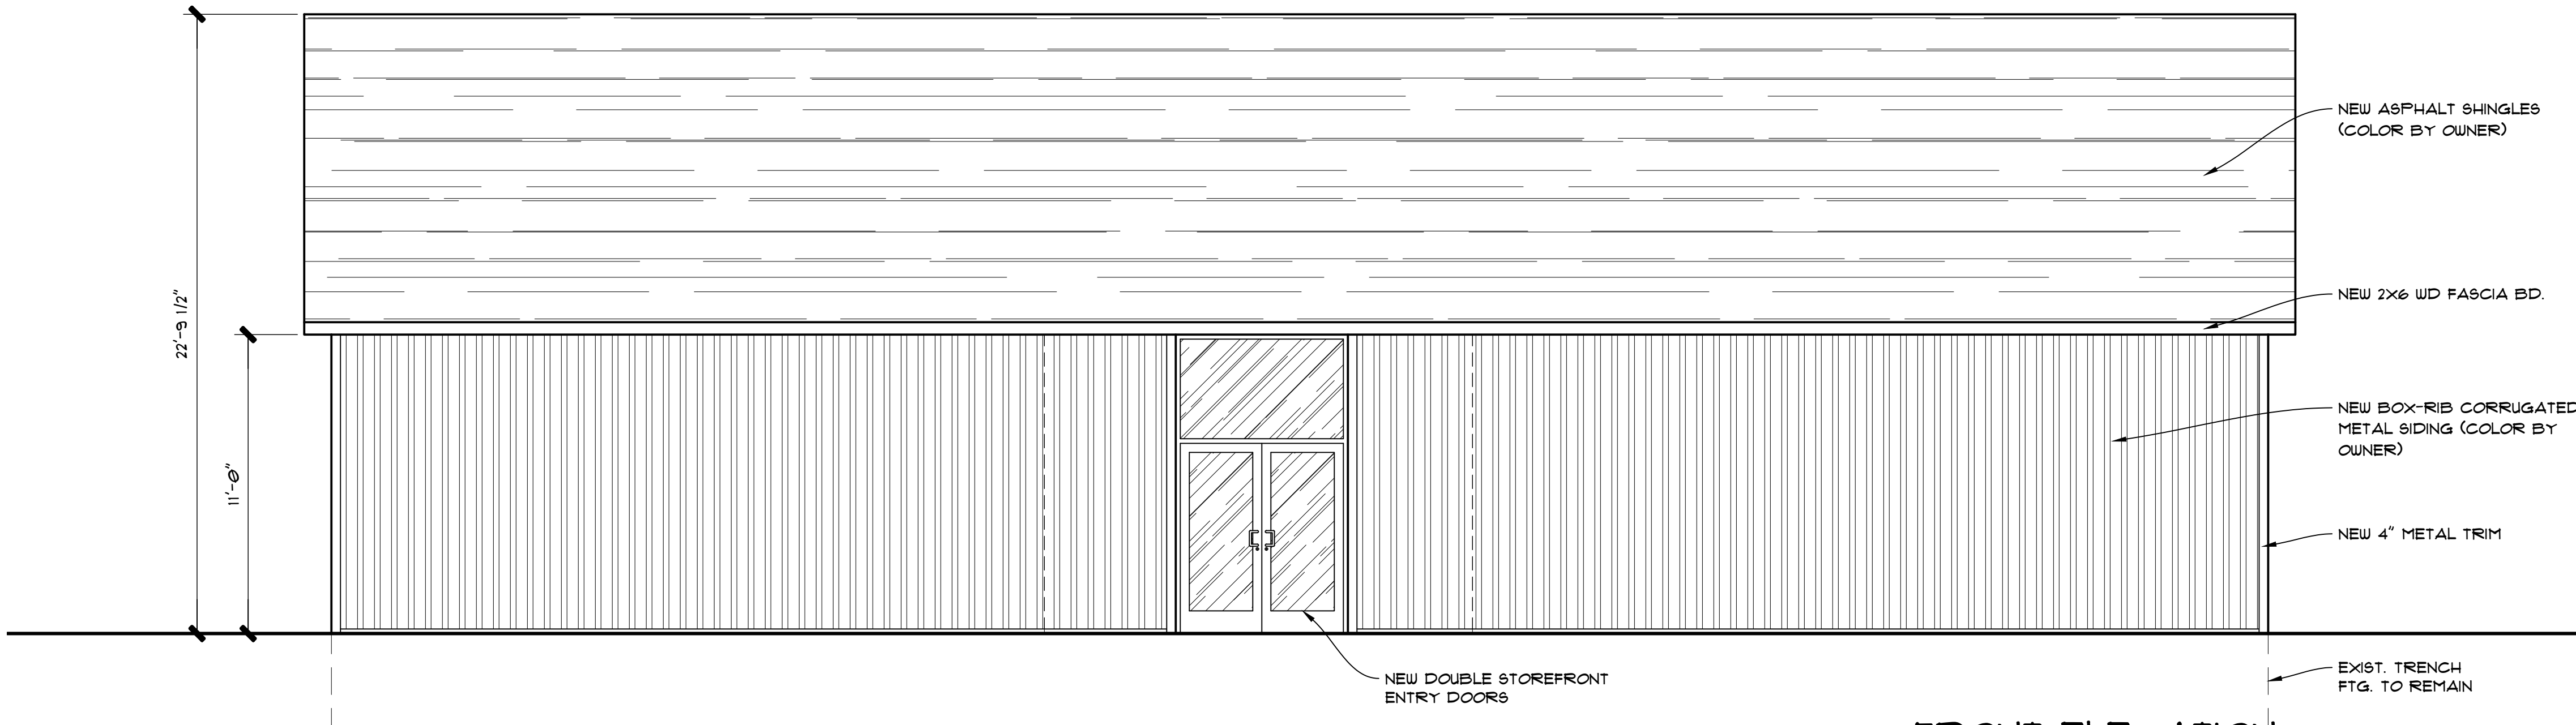

FRONT ELEVATION

SCALE: 1/4" = 1'-0"

☒	PRELIMINARY	05/12/2016
☐	CLIENT REVIEW	
☐	BIDDING	
☒	PERMIT	05/13/2016
☐	CONSTRUCTION	
☐	REVISIONS	

SEND A COPY OF ALL CORRESPONDENCE TO THE ARCHITECT:
ROBERT A.L. WILLIAMS R.A.
1920 ROBINA AVENUE
BERKLEY, MICHIGAN 48072 &
McCANN-DUMONT & ASSOC. INC.
23617 JOHN R. ROAD
HAZEL PARK, MICHIGAN 48030
(248) 547-3400
(ALL PHONE CALLS TO M.D. & A.)

R.W. ARCHITECT
ROBERT A.L. WILLIAMS R.A.

1920 ROBINA AVE.
BERKLEY, MICH. 48072


(248) 547-3400

THIS DRAWING IS CONDITIONALLY ISSUED, AND REPRODUCTION OR USE OF ITS CONTENT IS FORBIDDEN WITHOUT SPECIFIC WRITTEN PERMISSION OF DESIGNSTRUCT, INC.



PROJECT LOCATION
SHOTZ GOLF SIMULATOR
9104 KRESS RD.
PINCKNEY, MI 48169

DRAWING TITLE:
ELEVATIONS

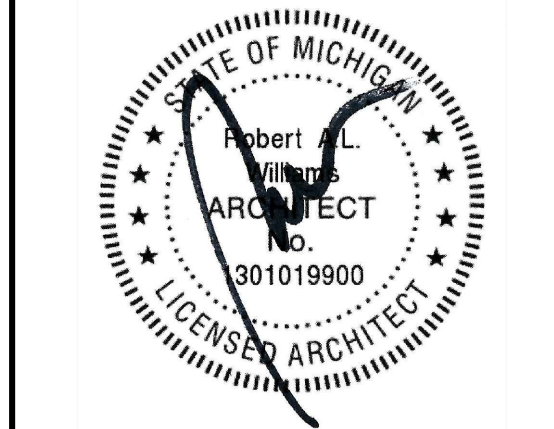

DRAWN
CHECKED
APPROVED
PROJECT NUMBER
SHEET NUMBER

RZ
SCD/JWM
SCD/JWM
DI3151125
A-2

DO NOT SCALE THIS PRINT
USE FIGURED DIMENSIONS ONLY