




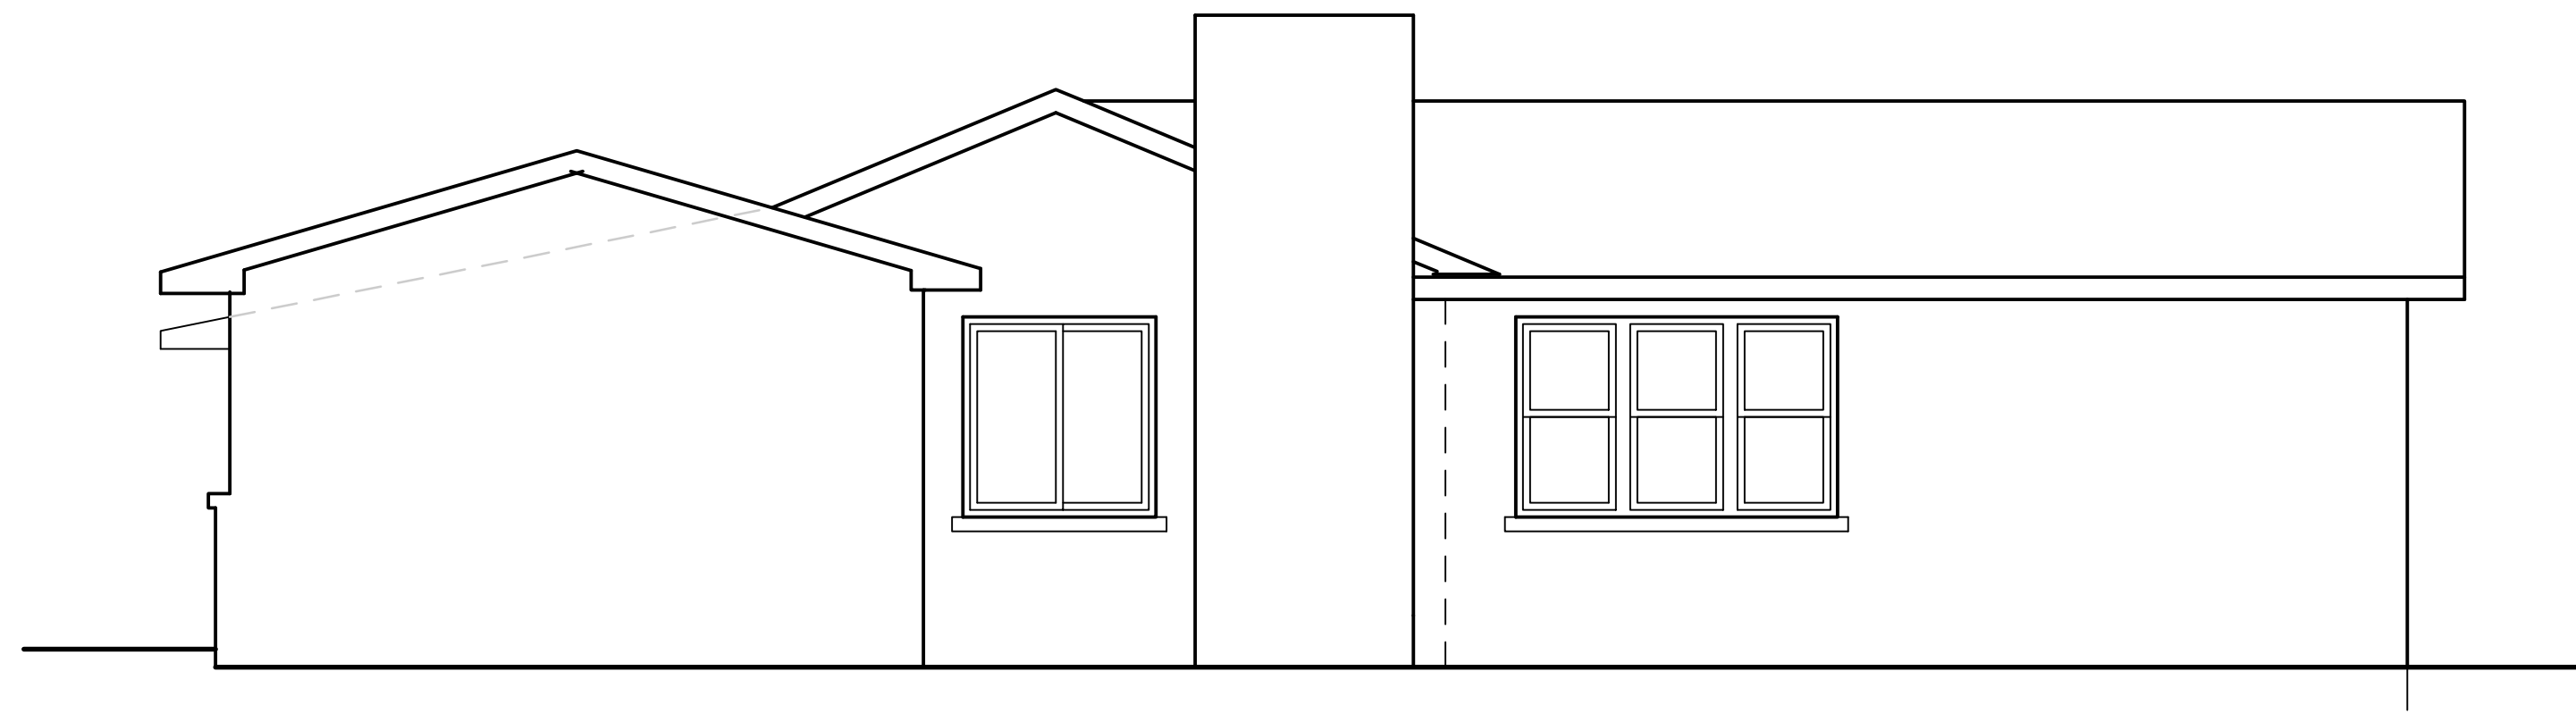


NORTH ELEVATION

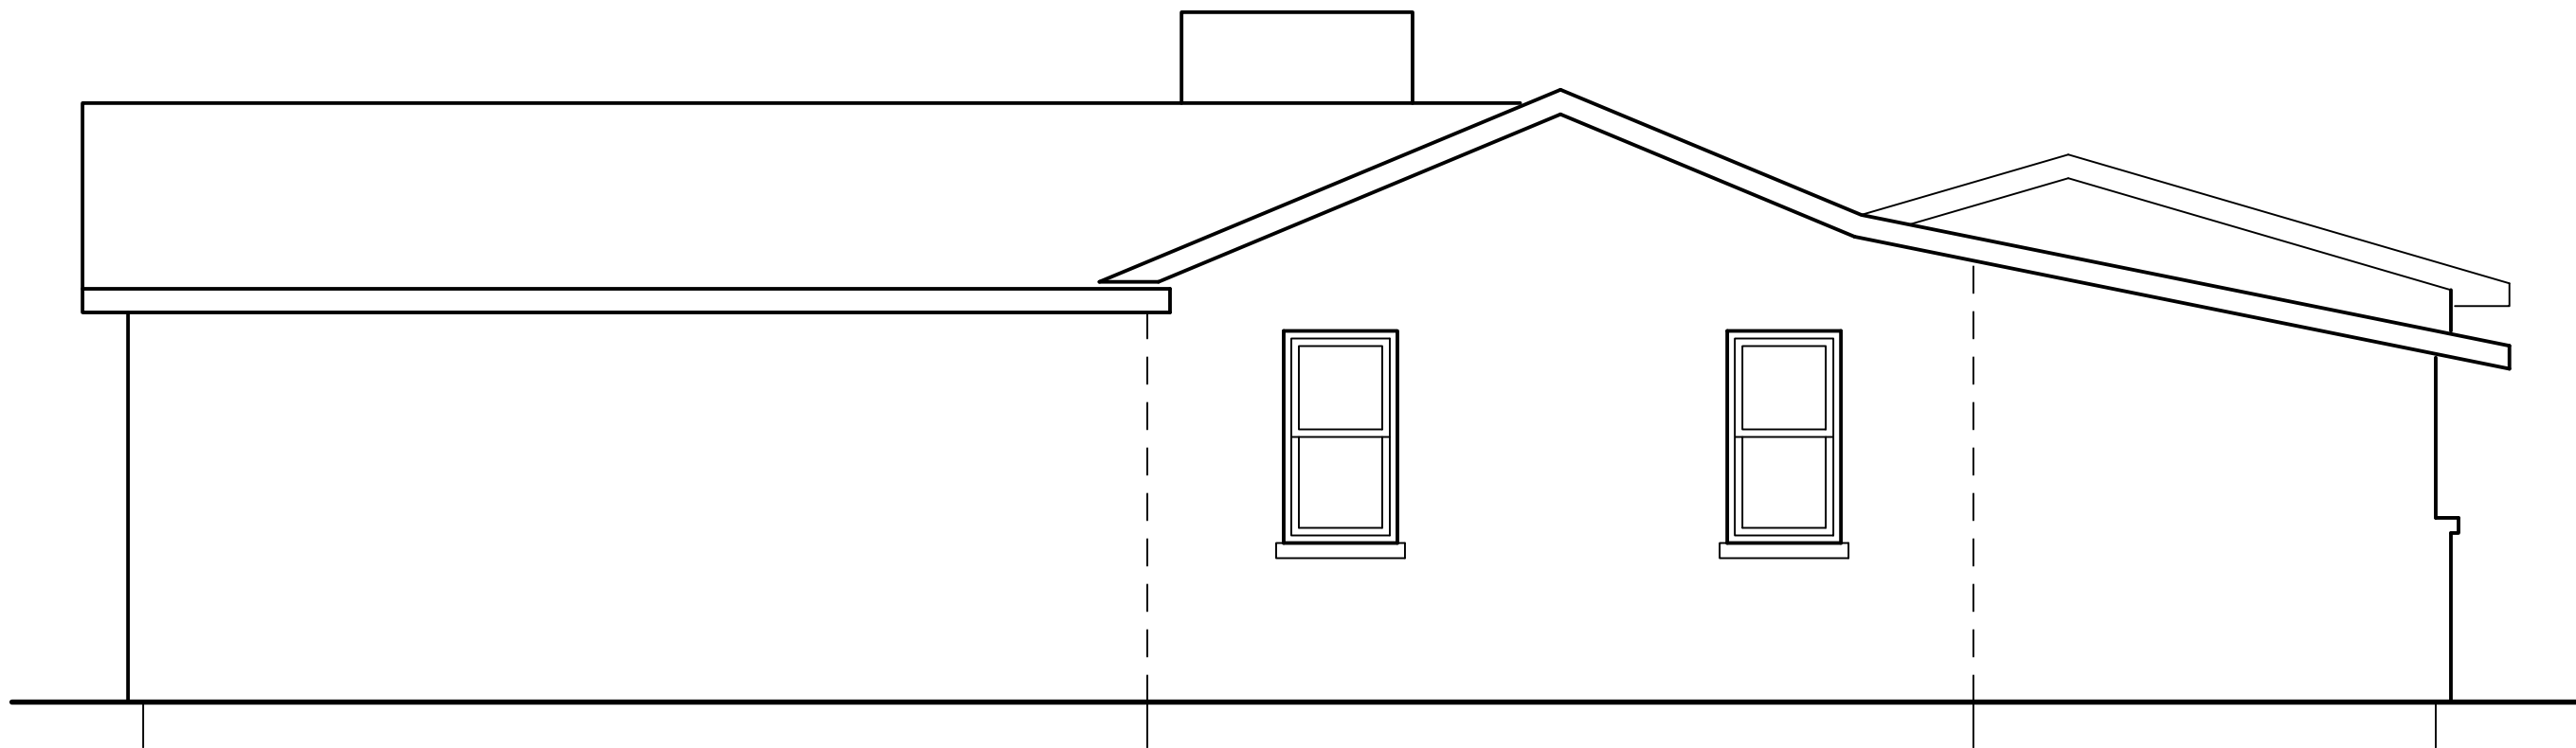


SOUTH ELEVATION

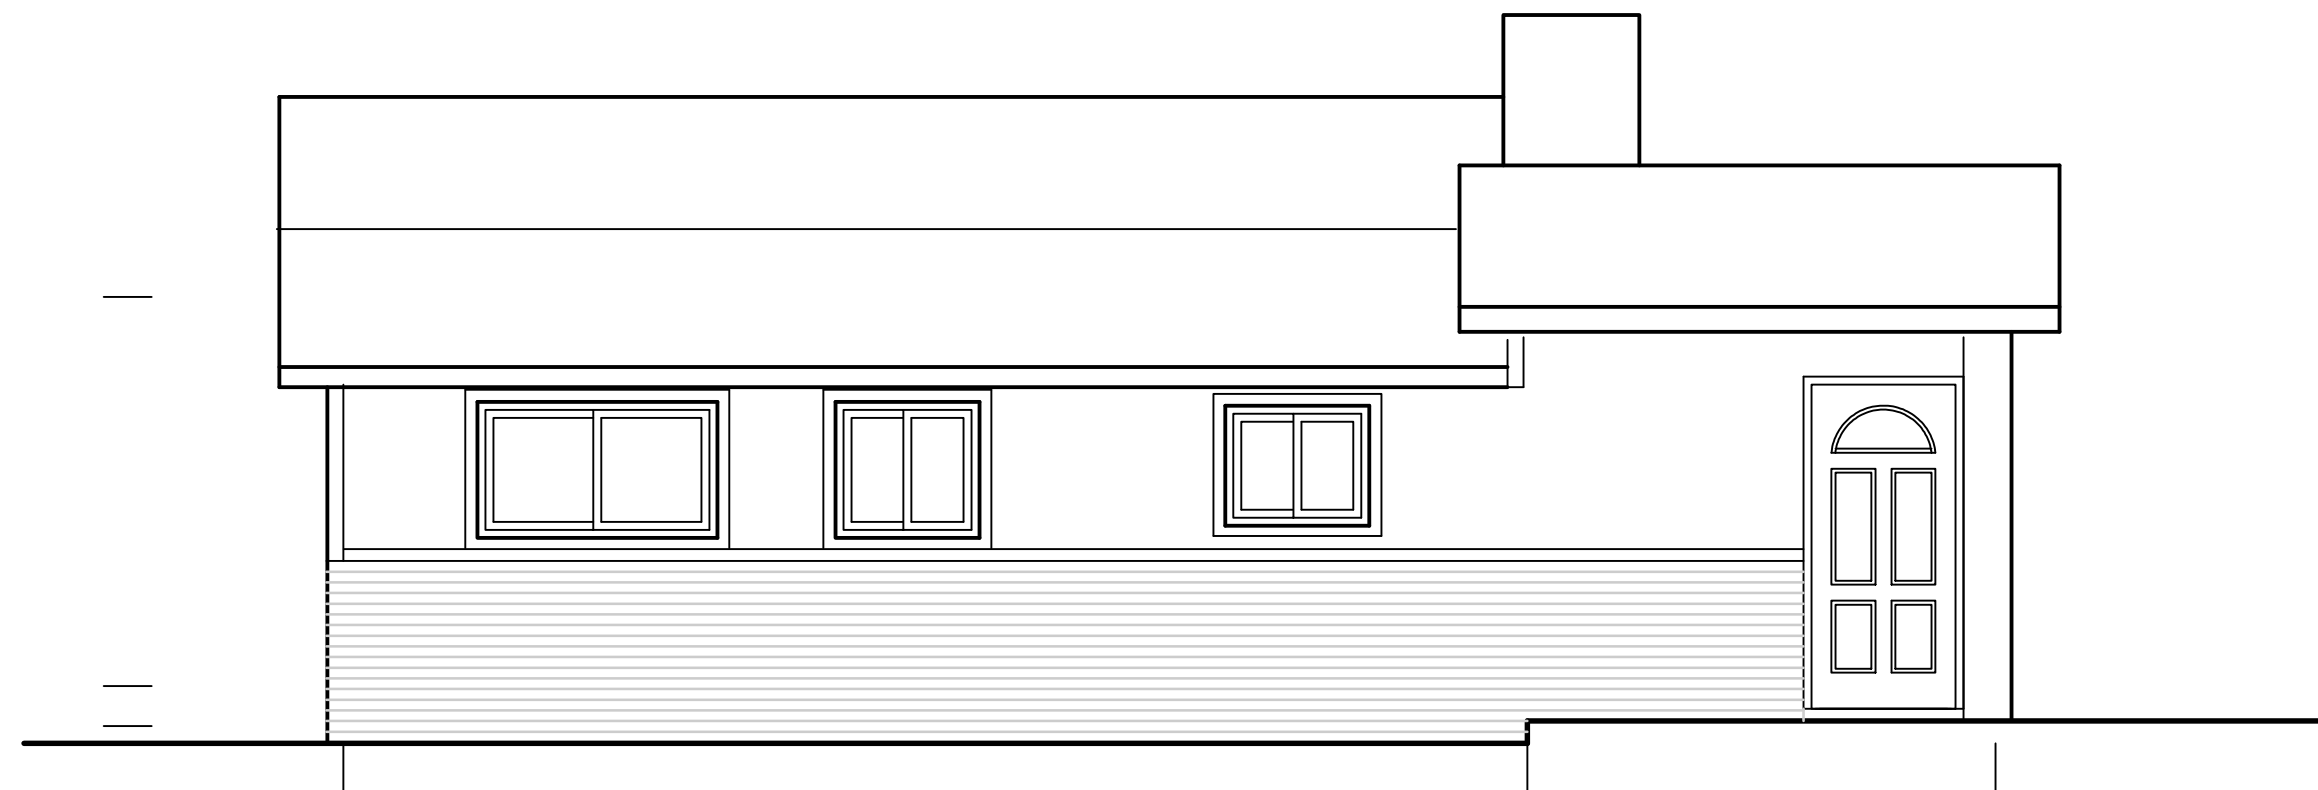

STREET ELEVATION

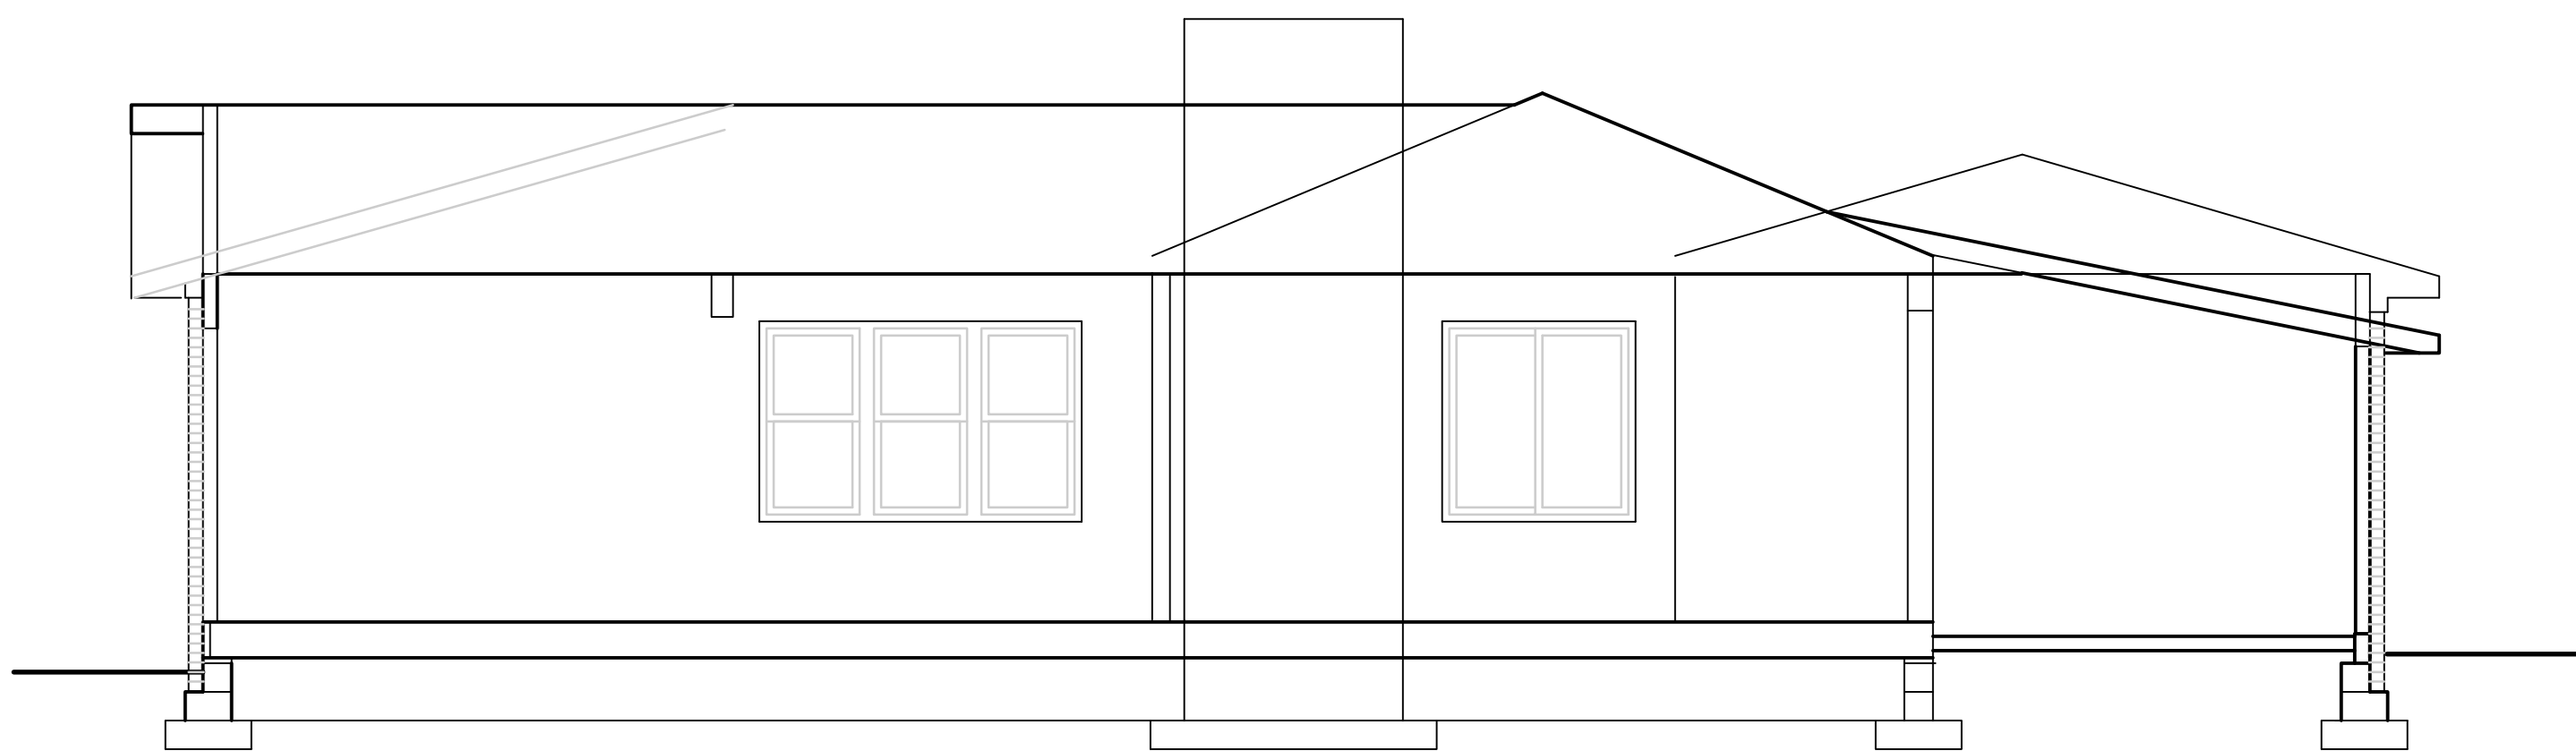

SECTION A SCALE 1/4" = 1'-0"

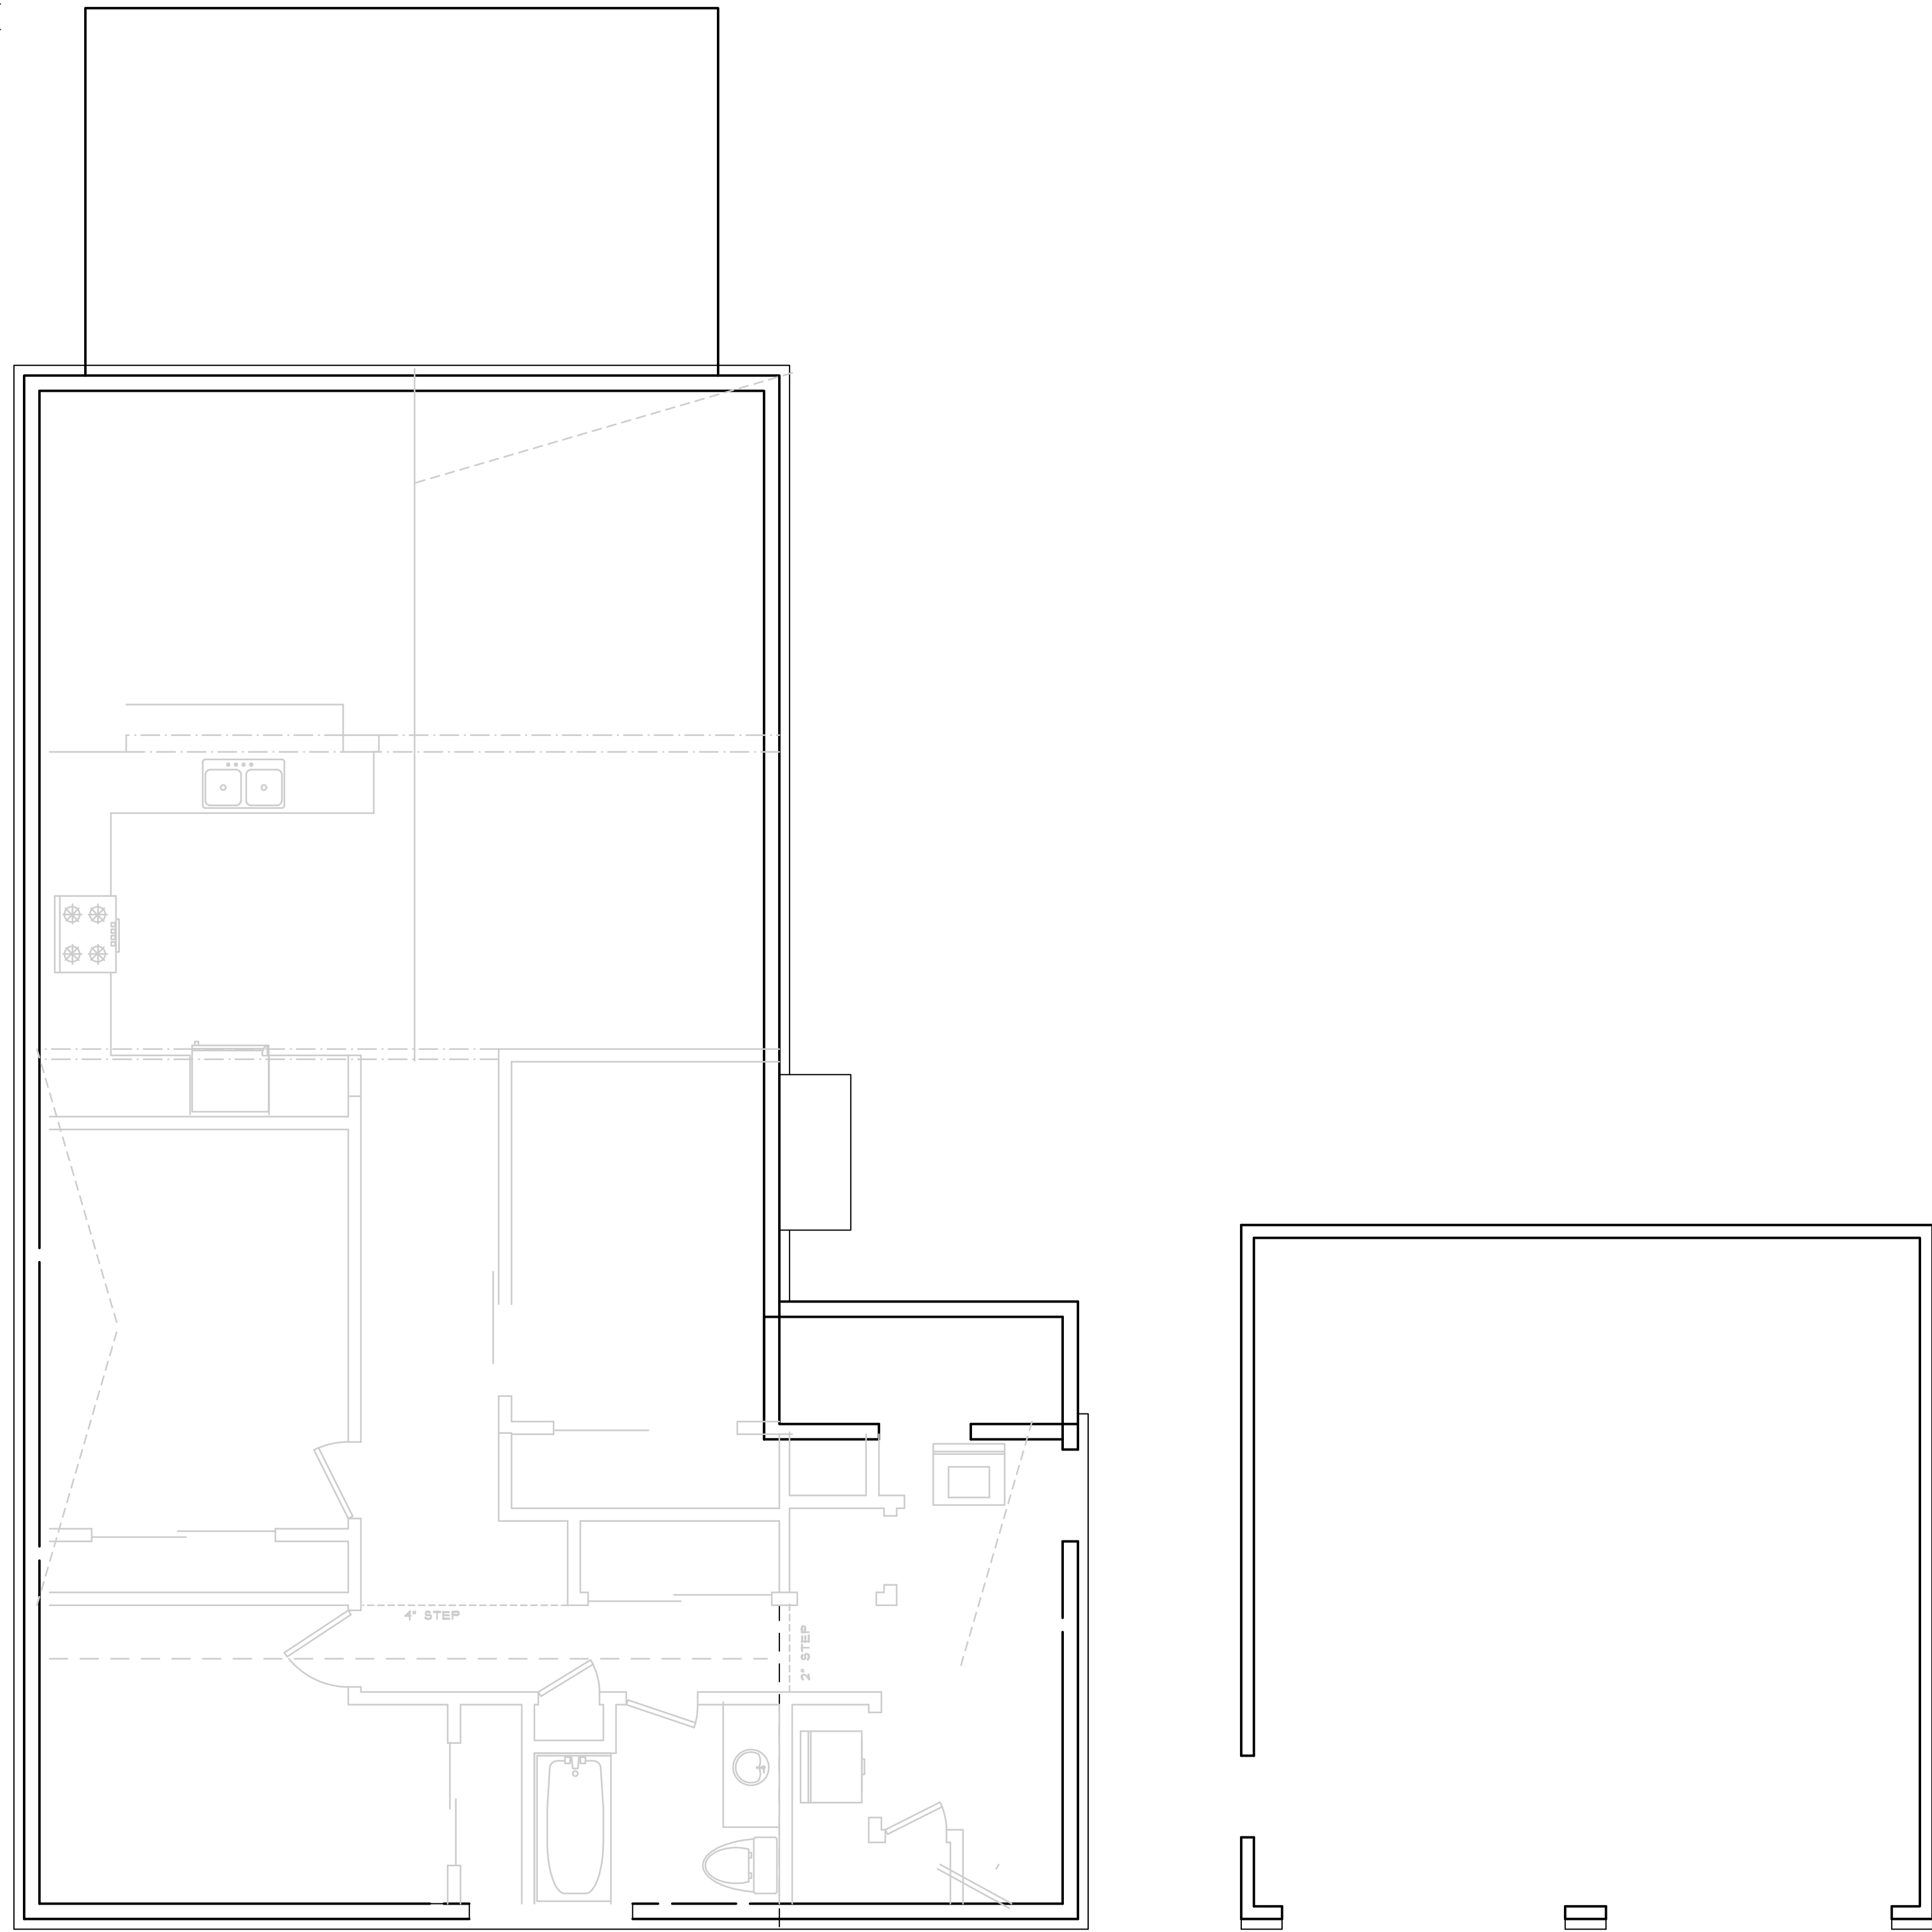

EXISTING FOOTPRINT HOUSE AND GARAGE