



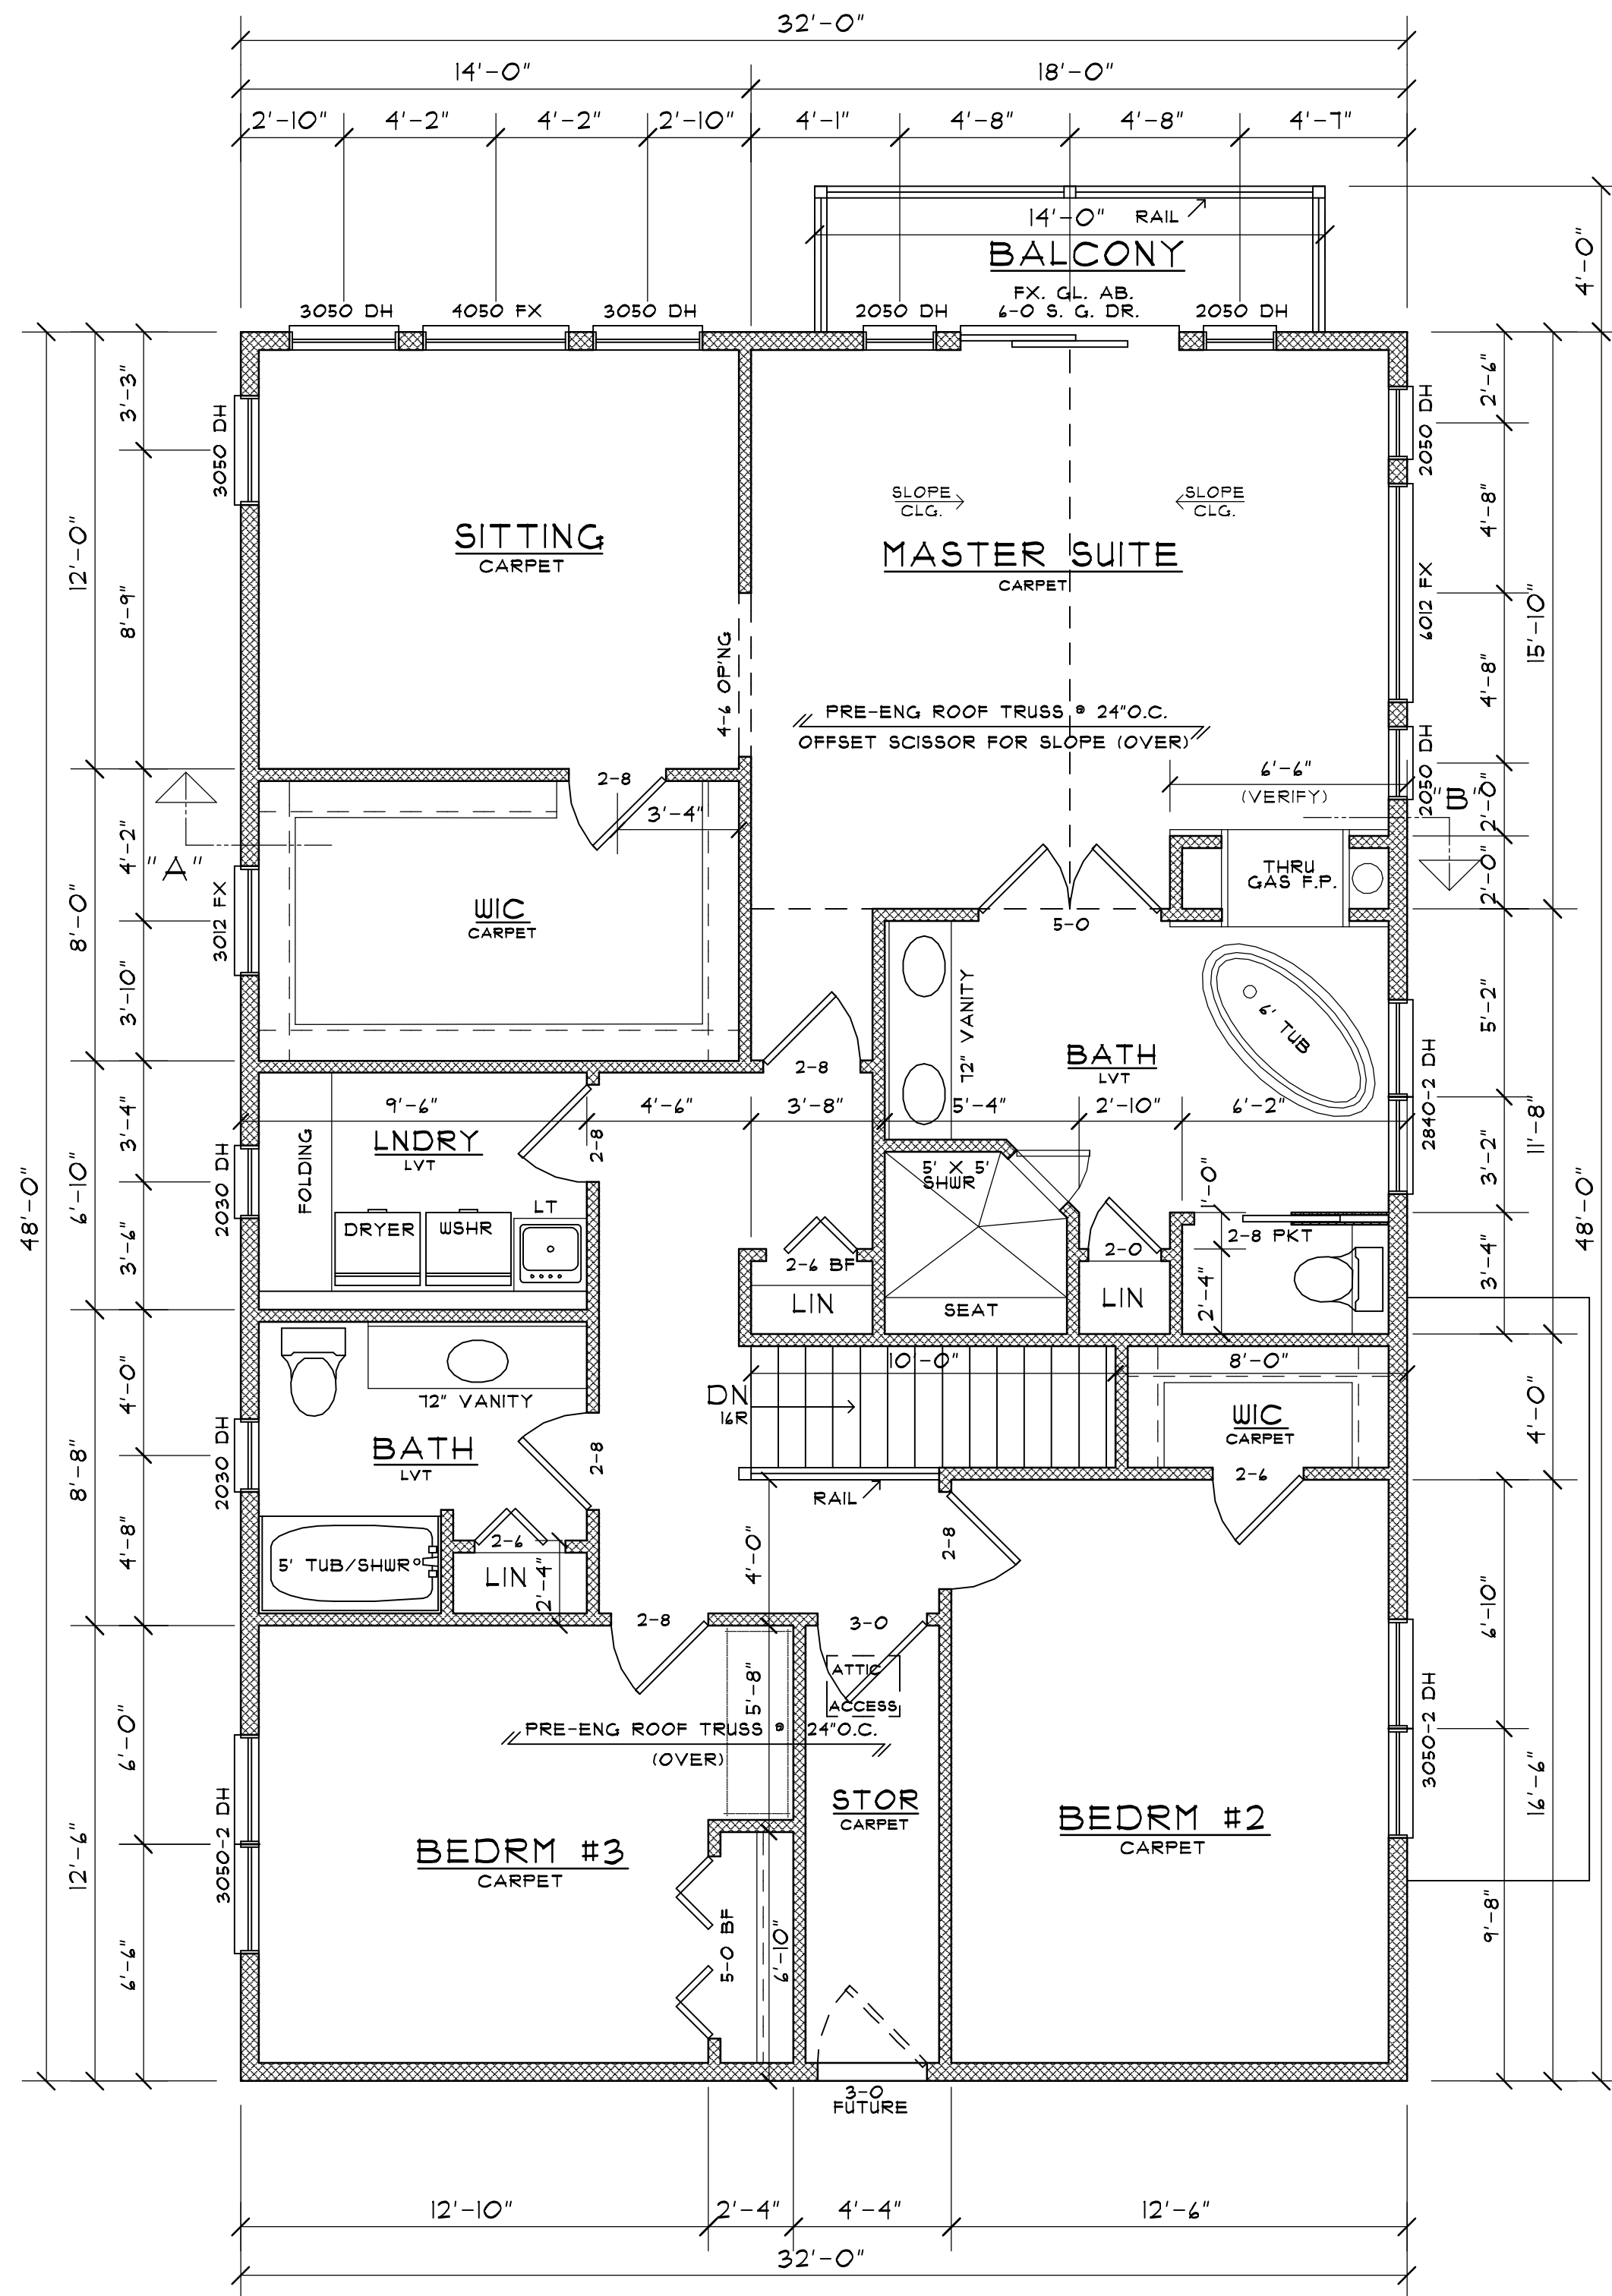

SECOND FLOOR

SCALE: 1/4" = 1'-0" LIVING AREA: 1536 SQ. FT.

NOTE: DIMENSION WITNESS LINE INDICATES FINISH SIDE OF SHEATHING OR DRYWALL.

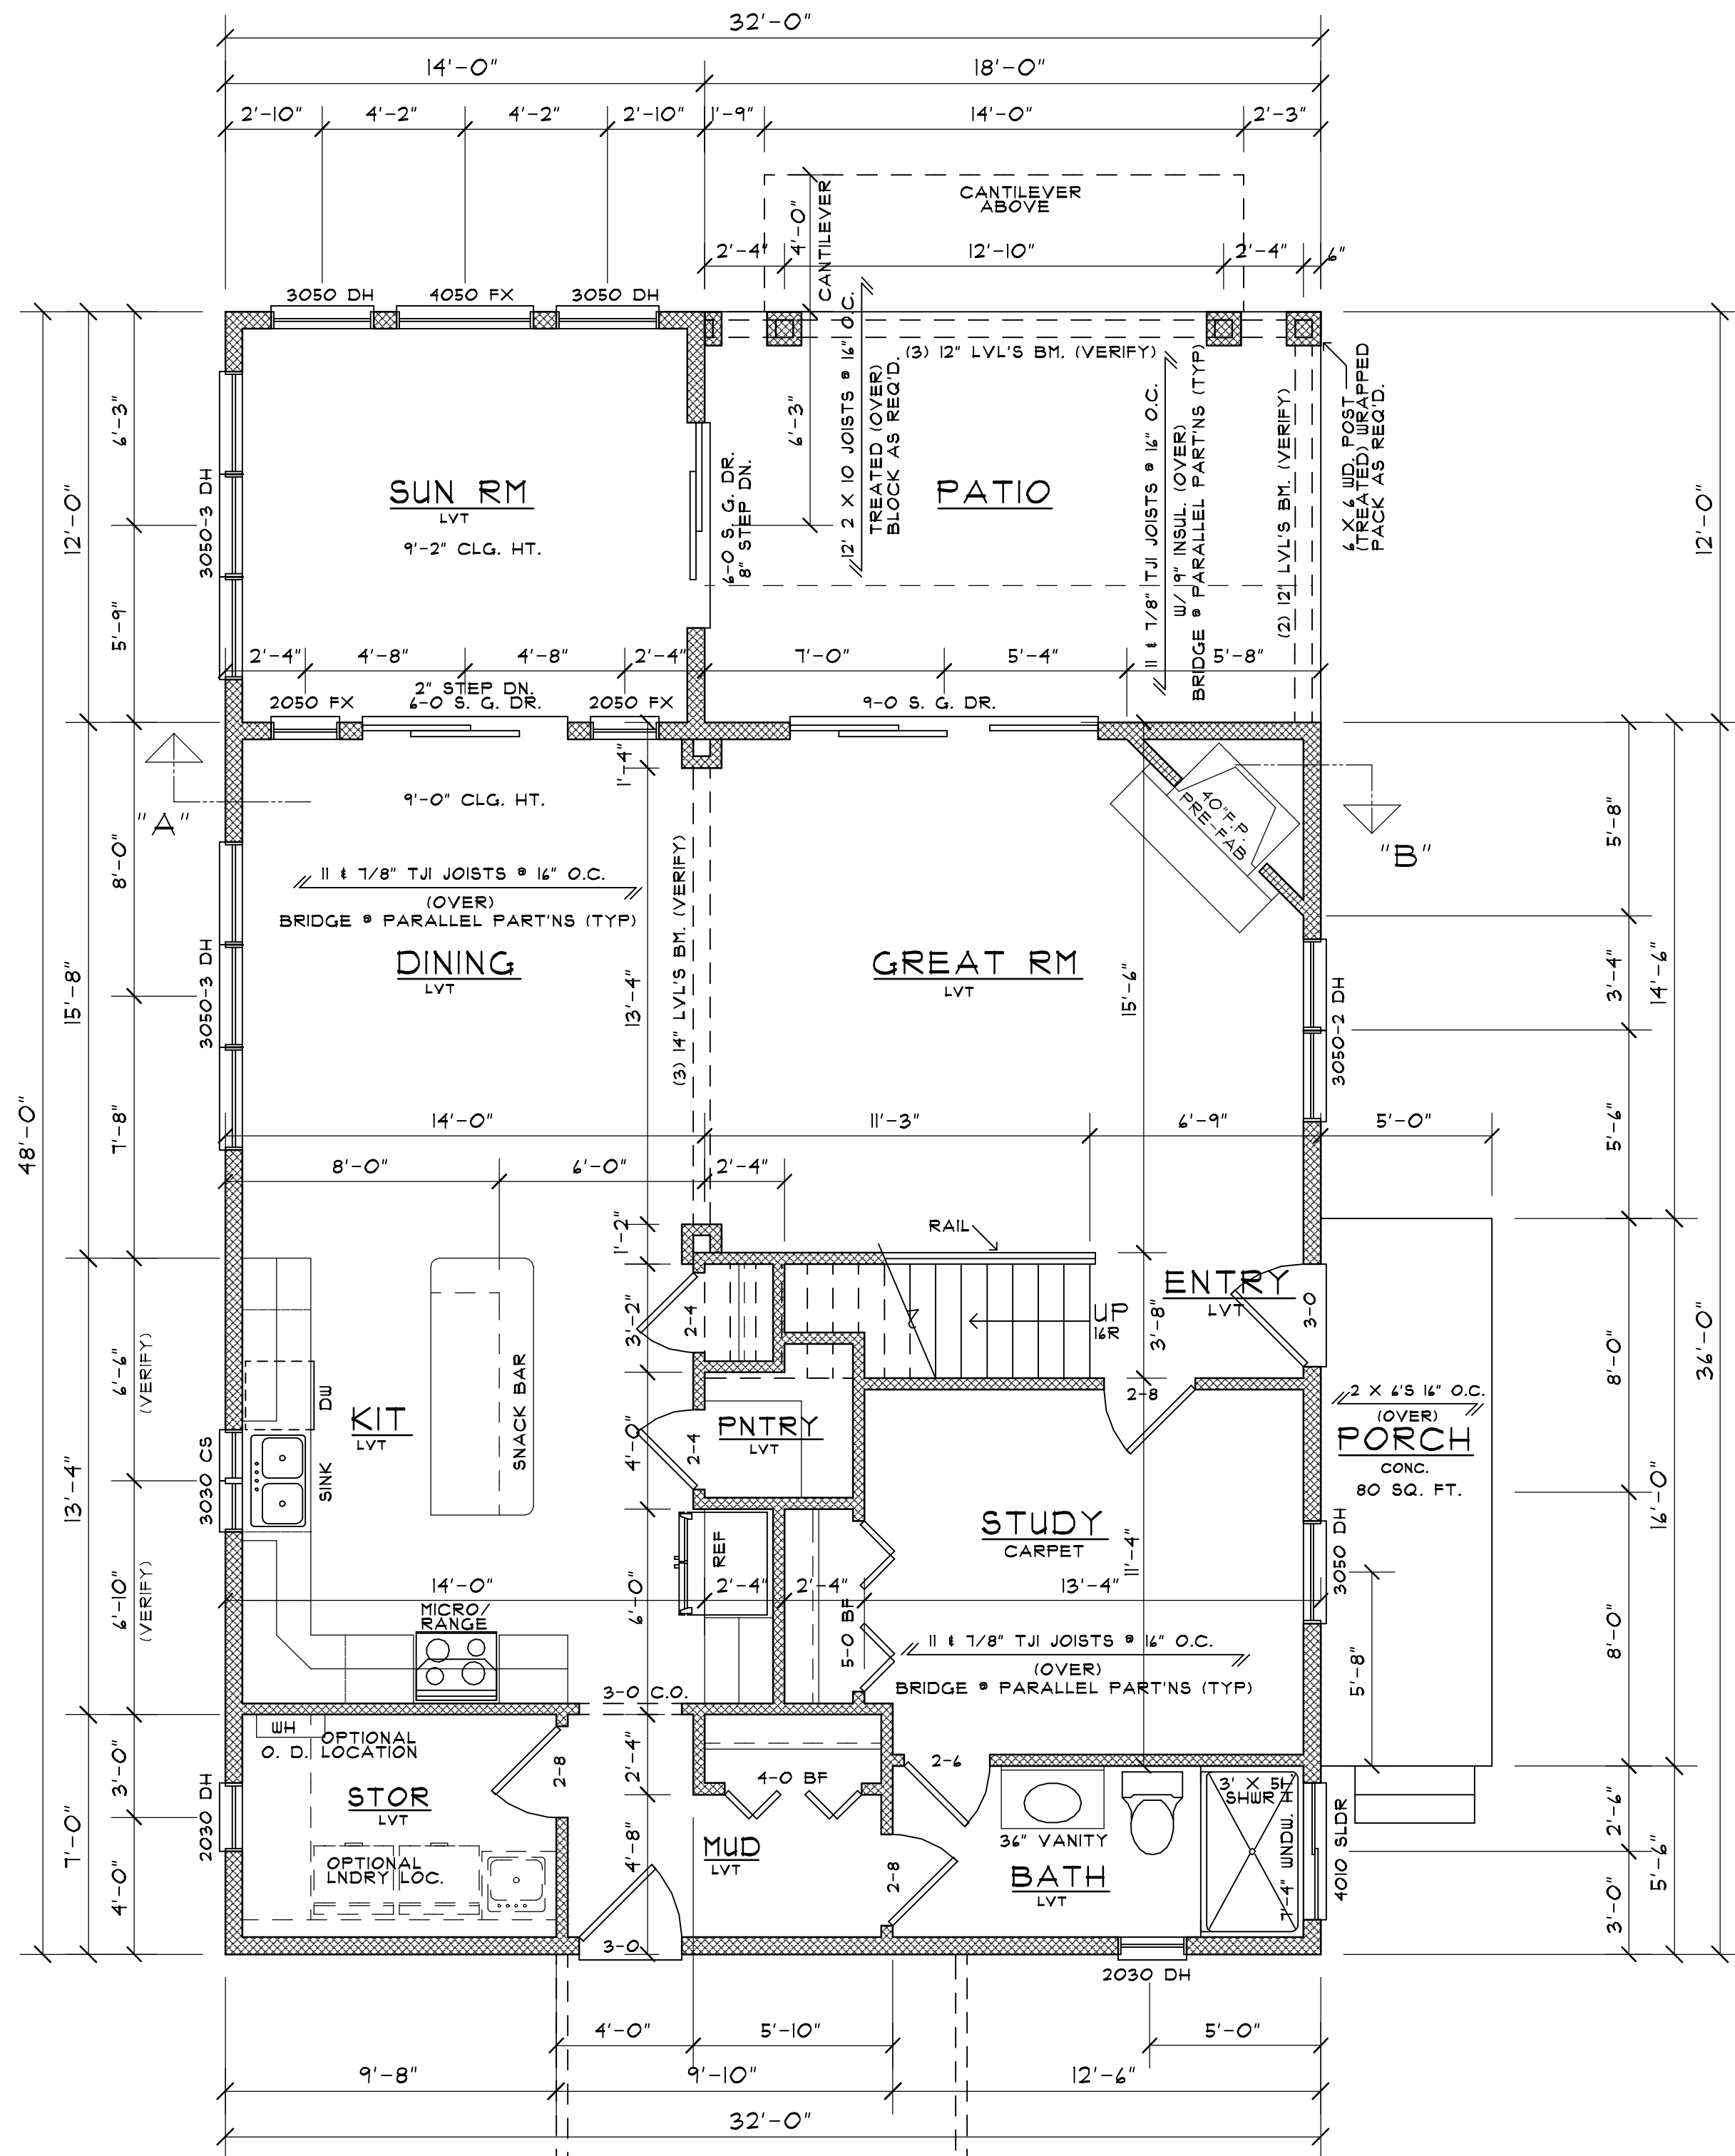

FIRST FLOOR

SCALE: 1/4" = 1'-0" LIVING AREA: 1320 SQ. FT. COVERED PATIO: 216 SQ. FT.

NOTE: DIMENSION WITNESS LINE INDICATES FINISH SIDE OF SHEATHING OR DRYWALL. FIRST FLOOR WALL HT. = 9'-0" UNLESS OTHERWISE NOTED.

TRIPLE GARAGE
EXISTING

WINDOW NOTE:


WINDOW SIZES ARE APPROXIMATE. A WINDOW SCHEDULE MUST BE OBTAINED FROM THE WINDOW MANUFACTURER FOR R.O. SIZES. 3048 INDICATES A 3'-0" X 4'-8" WINDOW.

BUILDER/CONTRACTOR NOTE:

PLANS SHOWN ARE A CONCEPT DERIVED FROM MEETINGS WITH BUILDER AND/OR OWNER AND ARE TO BE USED AS A REFERENCE FOR CONSTRUCTION PURPOSES ONLY, AND MAY NOT BE SOLD TO OTHERS. BUILDER/CONTRACTOR IS RESPONSIBLE FOR MEETING ALL CURRENT BUILDING CODES PERTAINING TO THESE PLANS REGARDLESS IF SHOWN OR NOT SHOWN. BUILDER/CONTRACTOR IS ALSO RESPONSIBLE FOR ACQUIRING ANY ENGINEERING REQUIRED SUCH AS BUT NOT LIMITED TO FOOTINGS, FOUNDATIONS, HEADERS, BEAMS, FLOOR JOISTS, RAFTERS, TRUSSES, ETC. ALL SIZES AND DIMENSIONS SHOWN FOR FOOTINGS, FOUNDATIONS, FLOOR PLANS, BEAMS, FLOOR JOISTS, TRUSSES, RAFTERS, ETC., MUST BE VERIFIED BY A QUALIFIED BUILDER, ENGINEER AND/OR SUPPLIER. CURRENT BUILDING CODES FOR THE AREA IN WHICH THIS STRUCTURE IS TO BE BUILT IN SUPERSEDE ANYTHING SHOWN ON THESE PLANS. STIRLING DESIGNS ASSUMES NO RESPONSIBILITY FOR ANY CONSTRUCTION PROJECT INCLUDING BUT NOT LIMITED TO ANY ERRORS AND/OR OMISSIONS TO THE PLANS PROVIDED.

REVISIONS

BUILDER:	
RESIDENCE FOR:	MIKE WINSON

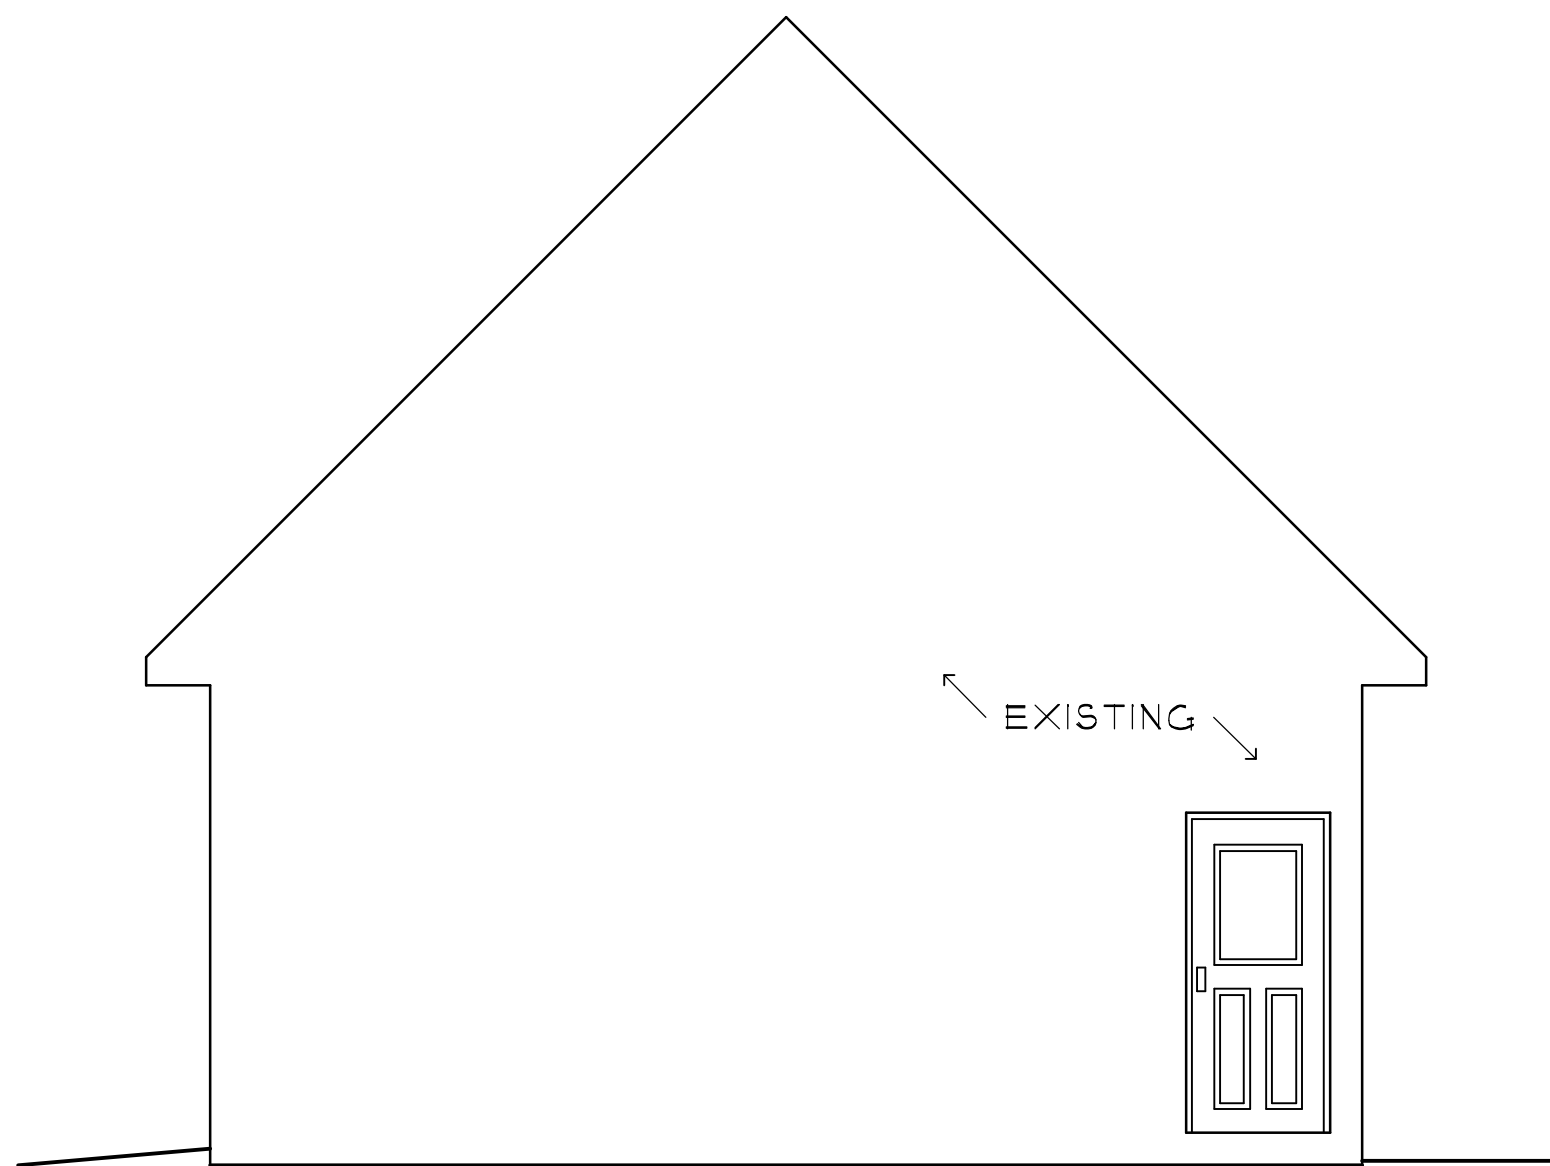

LEFT SIDE

SCALE: 1/4" = 1'-0"



FRONT ELEVATION

SCALE: 1/4" = 1'-0"

BUILDER/CONTRACTOR NOTE:

PLANS SHOWN ARE A CONCEPT DERIVED FROM MEETINGS WITH BUILDER AND/OR OWNER AND ARE TO BE USED AS A REFERENCE FOR CONSTRUCTION PURPOSES ONLY, AND MAY NOT BE SOLD TO OTHERS.

BUILDER/CONTRACTOR IS RESPONSIBLE FOR MEETING ALL CURRENT BUILDING CODES PERTAINING TO THESE PLANS REGARDLESS IF SHOWN OR NOT SHOWN.

BUILDER/CONTRACTOR IS ALSO RESPONSIBLE FOR ACQUIRING ANY ENGINEERING REQUIRED SUCH AS BUT NOT LIMITED TO FOOTINGS, FOUNDATIONS, HEADERS, BEAMS, FLOOR JOISTS, RAFTERS, TRUSSES, ETC.

ALL SIZES AND DIMENSIONS SHOWN FOR FOOTINGS, FOUNDATIONS, FLOOR PLANS, BEAMS, FLOOR JOISTS, TRUSSES, RAFTERS, ETC., MUST BE VERIFIED BY A QUALIFIED BUILDER, ENGINEER AND/OR SUPPLIER.

CURRENT BUILDING CODES FOR THE AREA IN WHICH THIS STRUCTURE IS TO BE BUILT IN SUPERSEDE ANYTHING SHOWN ON THESE PLANS.

STIRLING DESIGNS ASSUMES NO RESPONSIBILITY FOR ANY CONSTRUCTION PROJECT INCLUDING BUT NOT LIMITED TO ANY ERRORS AND/OR OMISSIONS TO THE PLANS PROVIDED.

REVISIONS

BUILDER:	_____
RESIDENCE FOR:	MIKE WINSON

STIRLING DESIGNS

RESIDENCE


PLANS

HOWELL, MI 48843

L.L.C.

PHONE: (517) 546-9299

NO: QW20521E
SHEET NO:
1
OF 4 SHEETS

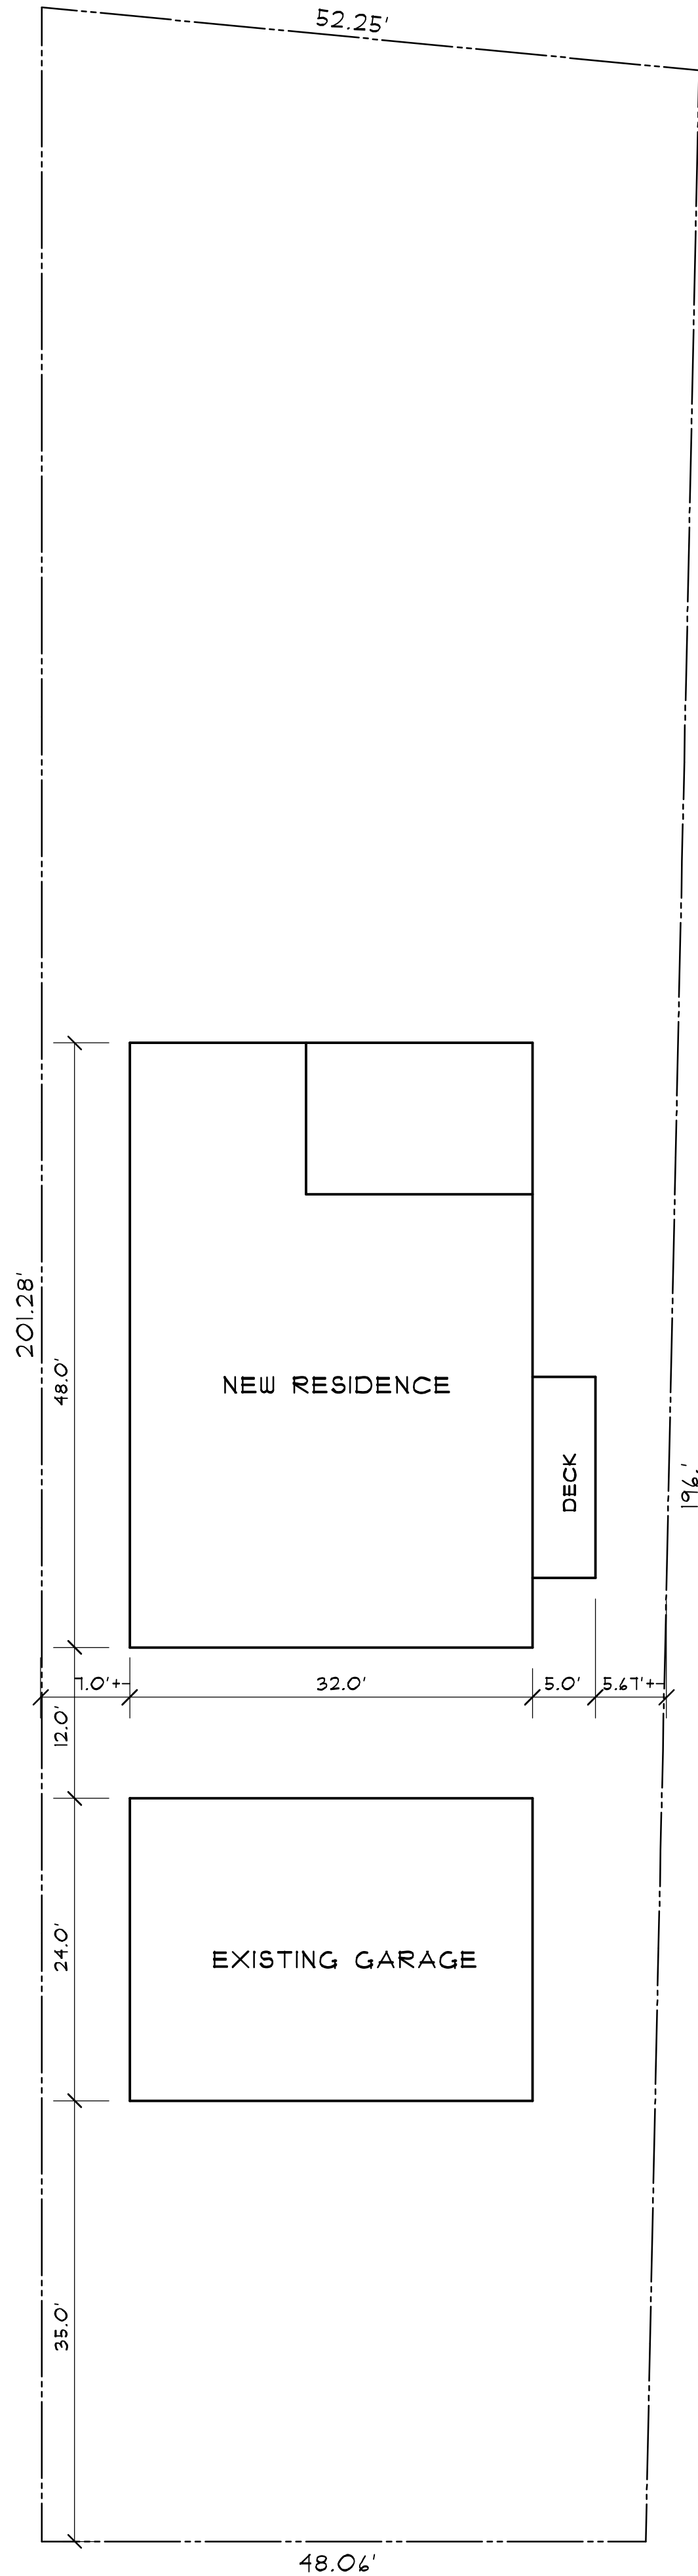

N
O SHOREVIEW LANE
HAMBURG TWP

PLOT PLAN
SCALE: 1" = 10.0'

SHORE VIEW LANE

WINDOW NOTE:

WINDOW SIZES ARE APPROXIMATE. A WINDOW SCHEDULE MUST BE OBTAINED FROM THE WINDOW MANUFACTURER FOR R.O. SIZES. 3048 INDICATES A 3'-0" X 4'-8" WINDOW.

BUILDER/CONTRACTOR NOTE:

PLANS SHOWN ARE A CONCEPT DERIVED FROM MEETINGS WITH BUILDER AND/OR OWNER AND ARE TO BE USED AS A REFERENCE FOR CONSTRUCTION PURPOSES ONLY AND MAY NOT BE SOLD TO OTHERS.
BUILDER/CONTRACTOR IS RESPONSIBLE FOR MEETING ALL CURRENT BUILDING CODES PERTAINING TO THESE PLANS REGARDLESS IF SHOWN OR NOT SHOWN.
BUILDER/CONTRACTOR IS ALSO RESPONSIBLE FOR ACQUIRING ANY ENGINEERING REQUIRED SUCH AS BUT NOT LIMITED TO FOOTINGS, FOUNDATIONS, HEADERS, BEAMS, FLOOR JOISTS, RAFTERS, TRUSSES, ETC.
ALL SIZES AND DIMENSIONS SHOWN FOR FOOTINGS, FOUNDATIONS, FLOOR PLANS, BEAMS, FLOOR JOISTS, TRUSSES, RAFTERS, ETC. MUST BE VERIFIED BY A QUALIFIED BUILDER, ENGINEER AND/OR SUPPLIER.
CURRENT BUILDING CODES FOR THE AREA IN WHICH THIS STRUCTURE IS TO BE BUILT IN SUPERSEDE ANYTHING SHOWN ON THESE PLANS.
STIRLING DESIGNS ASSUMES NO RESPONSIBILITY FOR ANY CONSTRUCTION PROJECT INCLUDING BUT NOT LIMITED TO ANY ERRORS AND/OR OMISSIONS TO THE PLANS PROVIDED.

REVISIONS

BUILDER:	
RESIDENCE FOR:	MIKE WINSON

SD



STIRLING DESIGNS
RESIDENTIAL PLANS
HOWELL, MI 48843

PHONE: (517) 546-9299



RIGHT SIDE

SCALE: 1/4" = 1'-0"

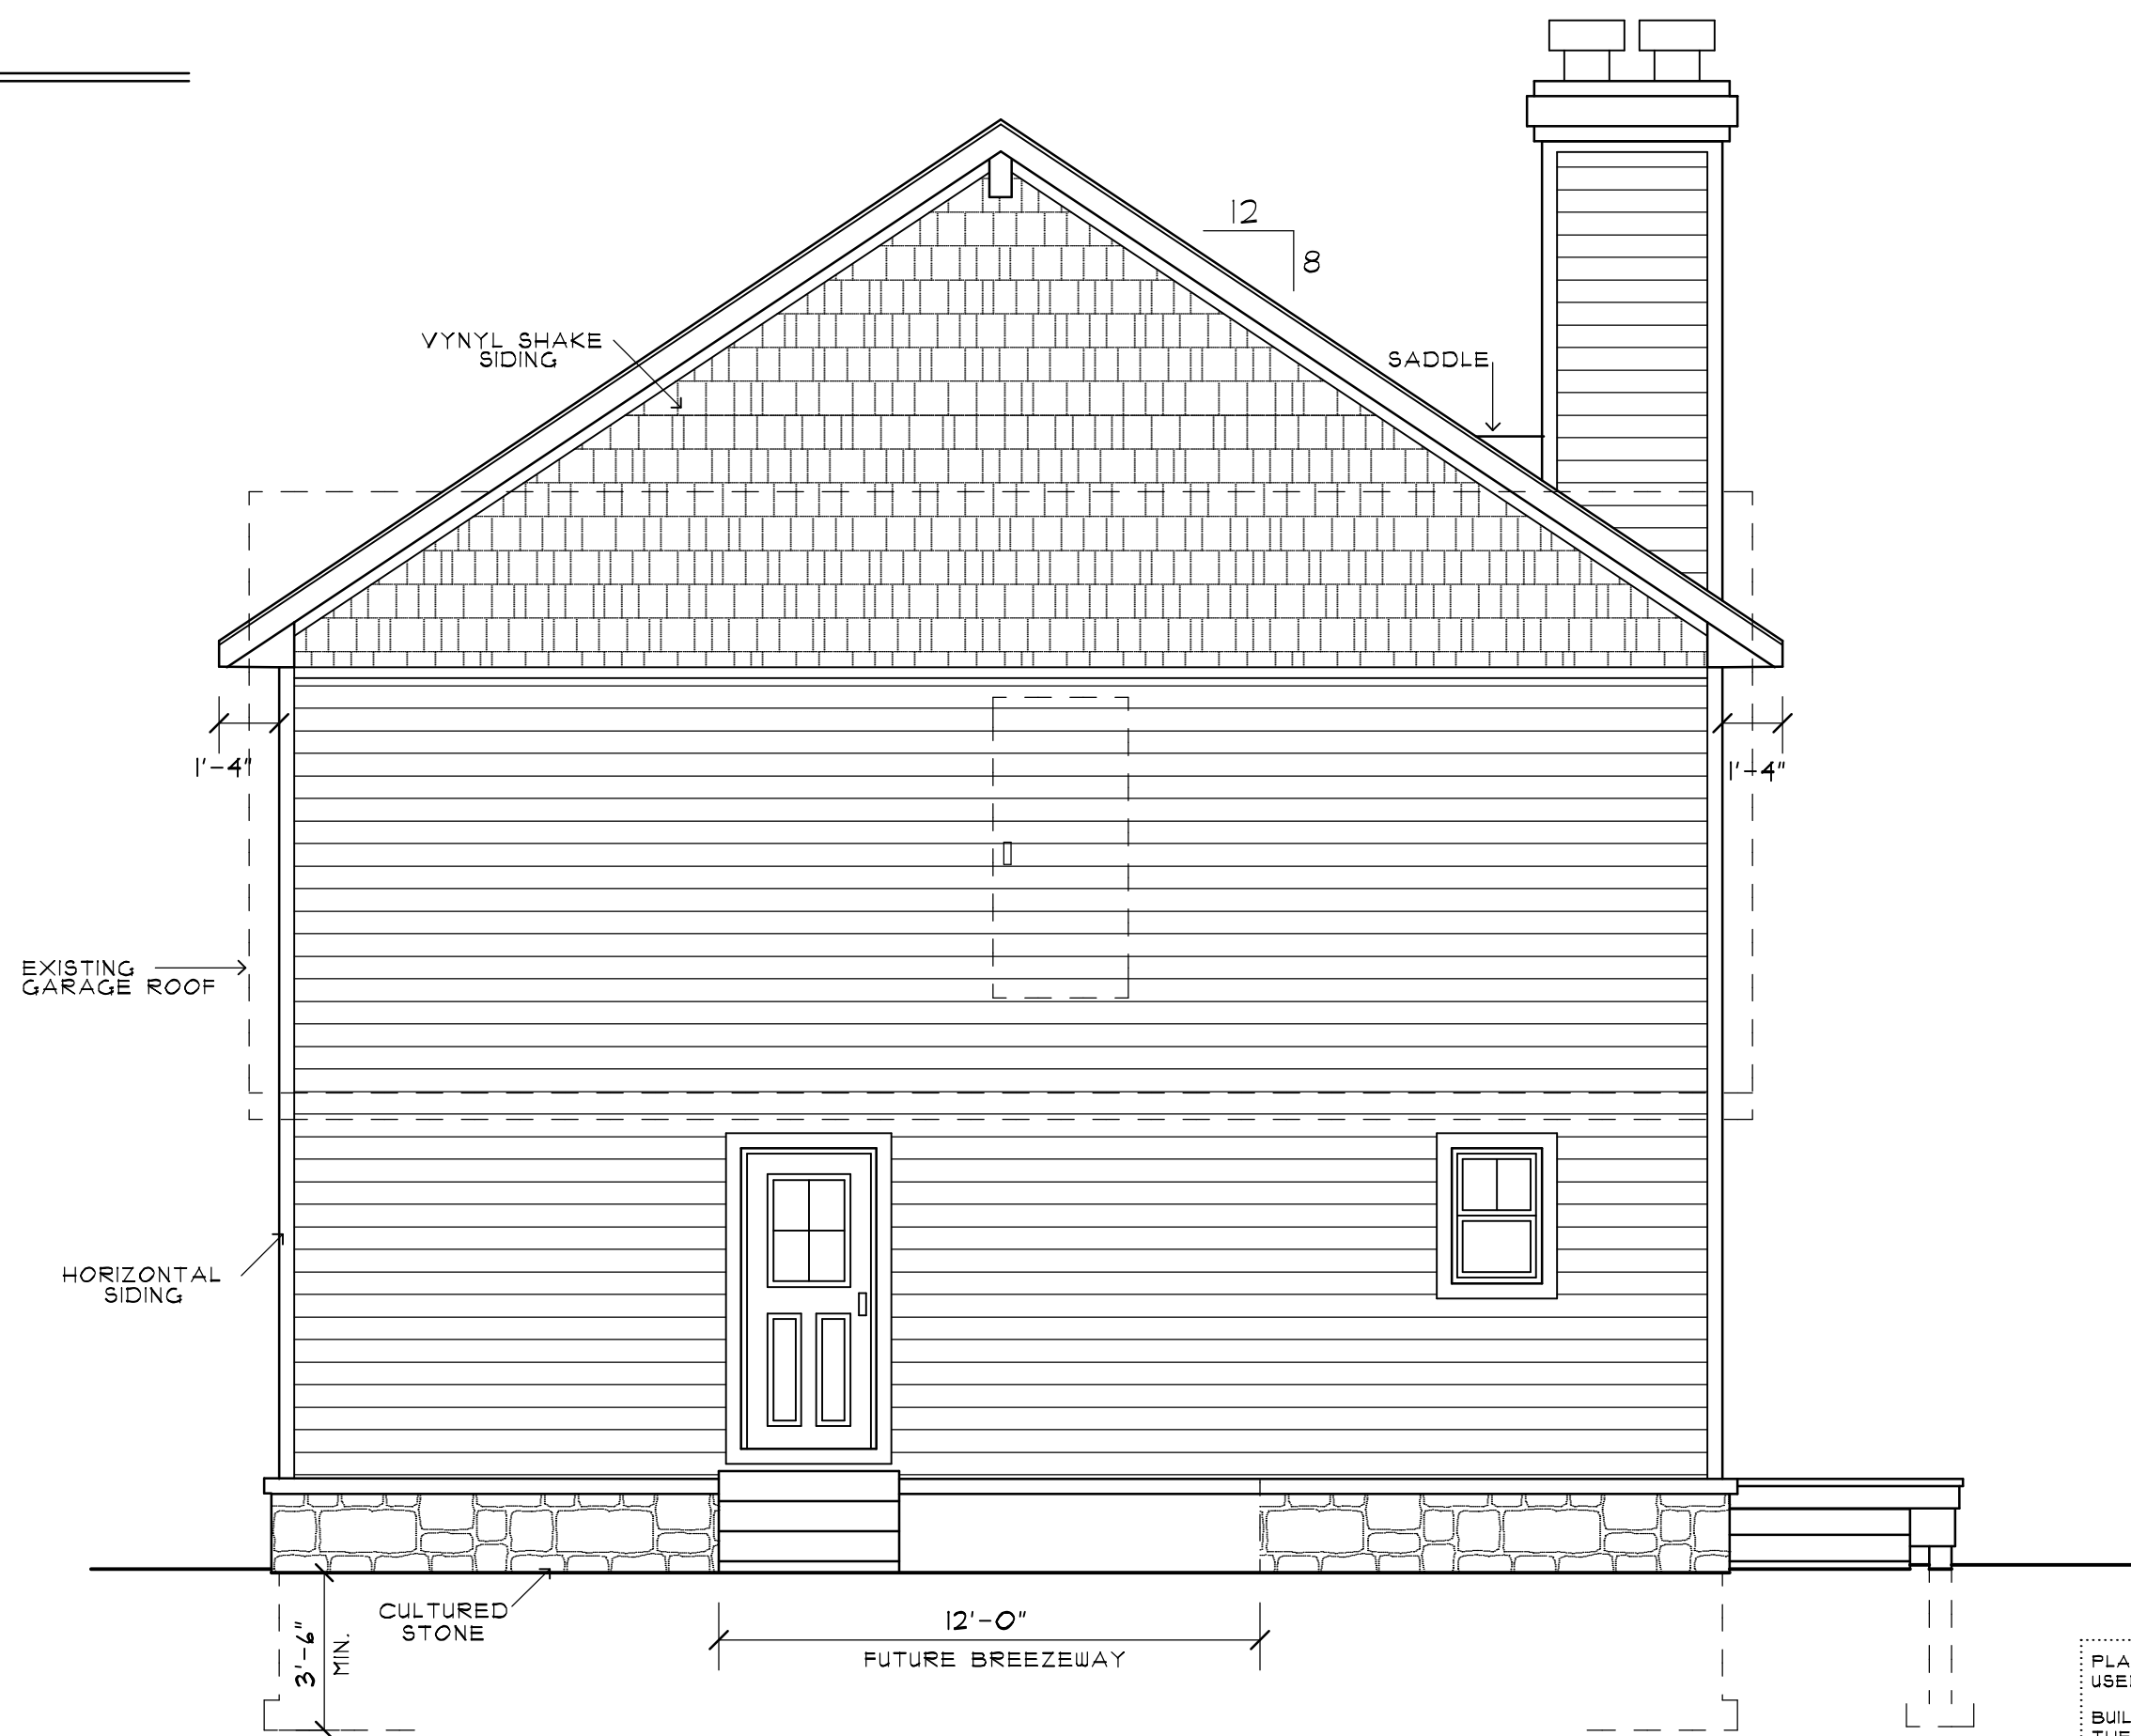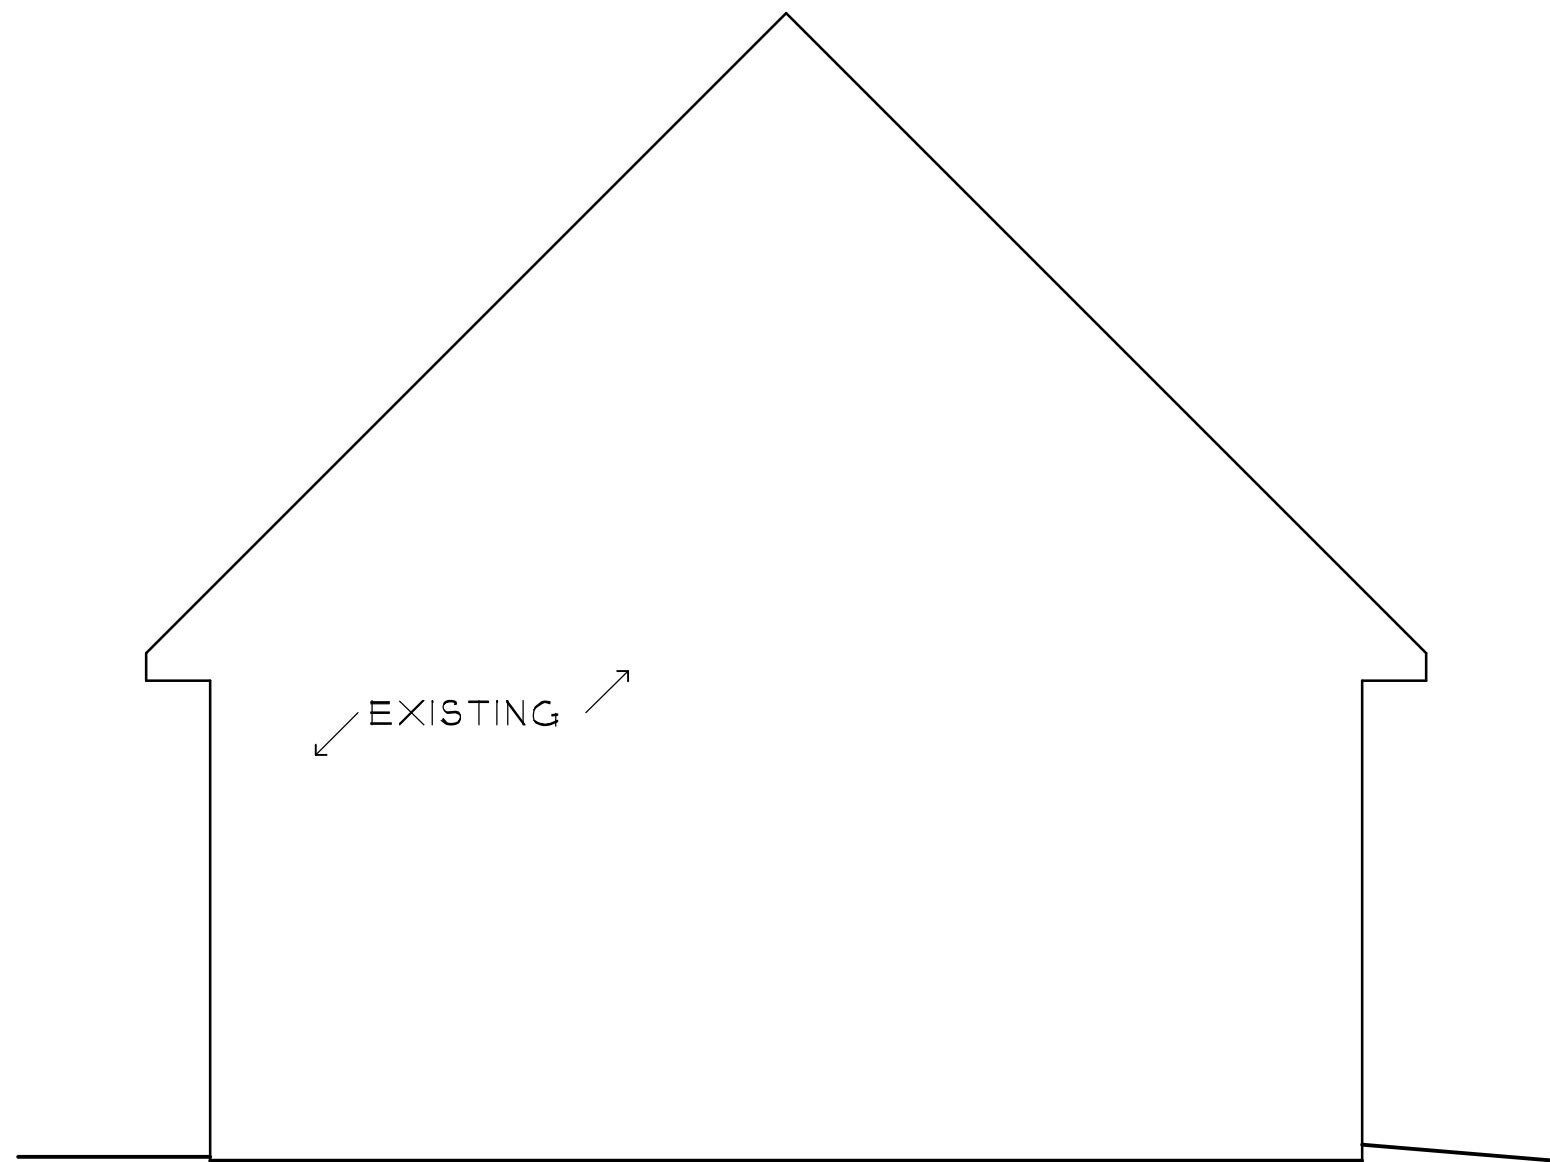

REAR ELEVATION

SCALE: 1/4" = 1'-0"

BUILDER/CONTRACTOR NOTE:

PLANS SHOWN ARE A CONCEPT DERIVED FROM MEETINGS WITH BUILDER AND/OR OWNER AND ARE TO BE USED AS A REFERENCE FOR CONSTRUCTION PURPOSES ONLY, AND MAY NOT BE SOLD TO OTHERS.
BUILDER/CONTRACTOR IS RESPONSIBLE FOR MEETING ALL CURRENT BUILDING CODES PERTAINING TO THESE PLANS REGARDLESS IF SHOWN OR NOT SHOWN.
BUILDER/CONTRACTOR IS ALSO RESPONSIBLE FOR ACQUIRING ANY ENGINEERING REQUIRED SUCH AS BUT NOT LIMITED TO FOOTINGS, FOUNDATIONS, HEADERS, BEAMS, FLOOR JOISTS, RAFTERS, TRUSSES, ETC.
ALL SIZES AND DIMENSIONS SHOWN FOR FOOTINGS, FOUNDATIONS, FLOOR PLANS, BEAMS, FLOOR JOISTS, TRUSSES, RAFTERS, ETC., MUST BE VERIFIED BY A QUALIFIED BUILDER, ENGINEER AND/OR SUPPLIER.
CURRENT BUILDING CODES FOR THE AREA IN WHICH THIS STRUCTURE IS TO BE BUILT IN SUPERSEDE ANYTHING SHOWN ON THESE PLANS.
STIRLING DESIGNS ASSUMES NO RESPONSIBILITY FOR ANY CONSTRUCTION PROJECT INCLUDING BUT NOT LIMITED TO ANY ERRORS AND/OR OMISSIONS TO THE PLANS PROVIDED.

REVISIONS

BUILDER:	
RESIDENCE FOR:	MIKE WINSON

STIRLING DESIGNS


RESELLER
HOWELL, MI 48843

L.L.C.

P L A N S

PHONE: (517) 546-9299

NO: QW20521E
SHEET NO:
OF 4 SHEETS

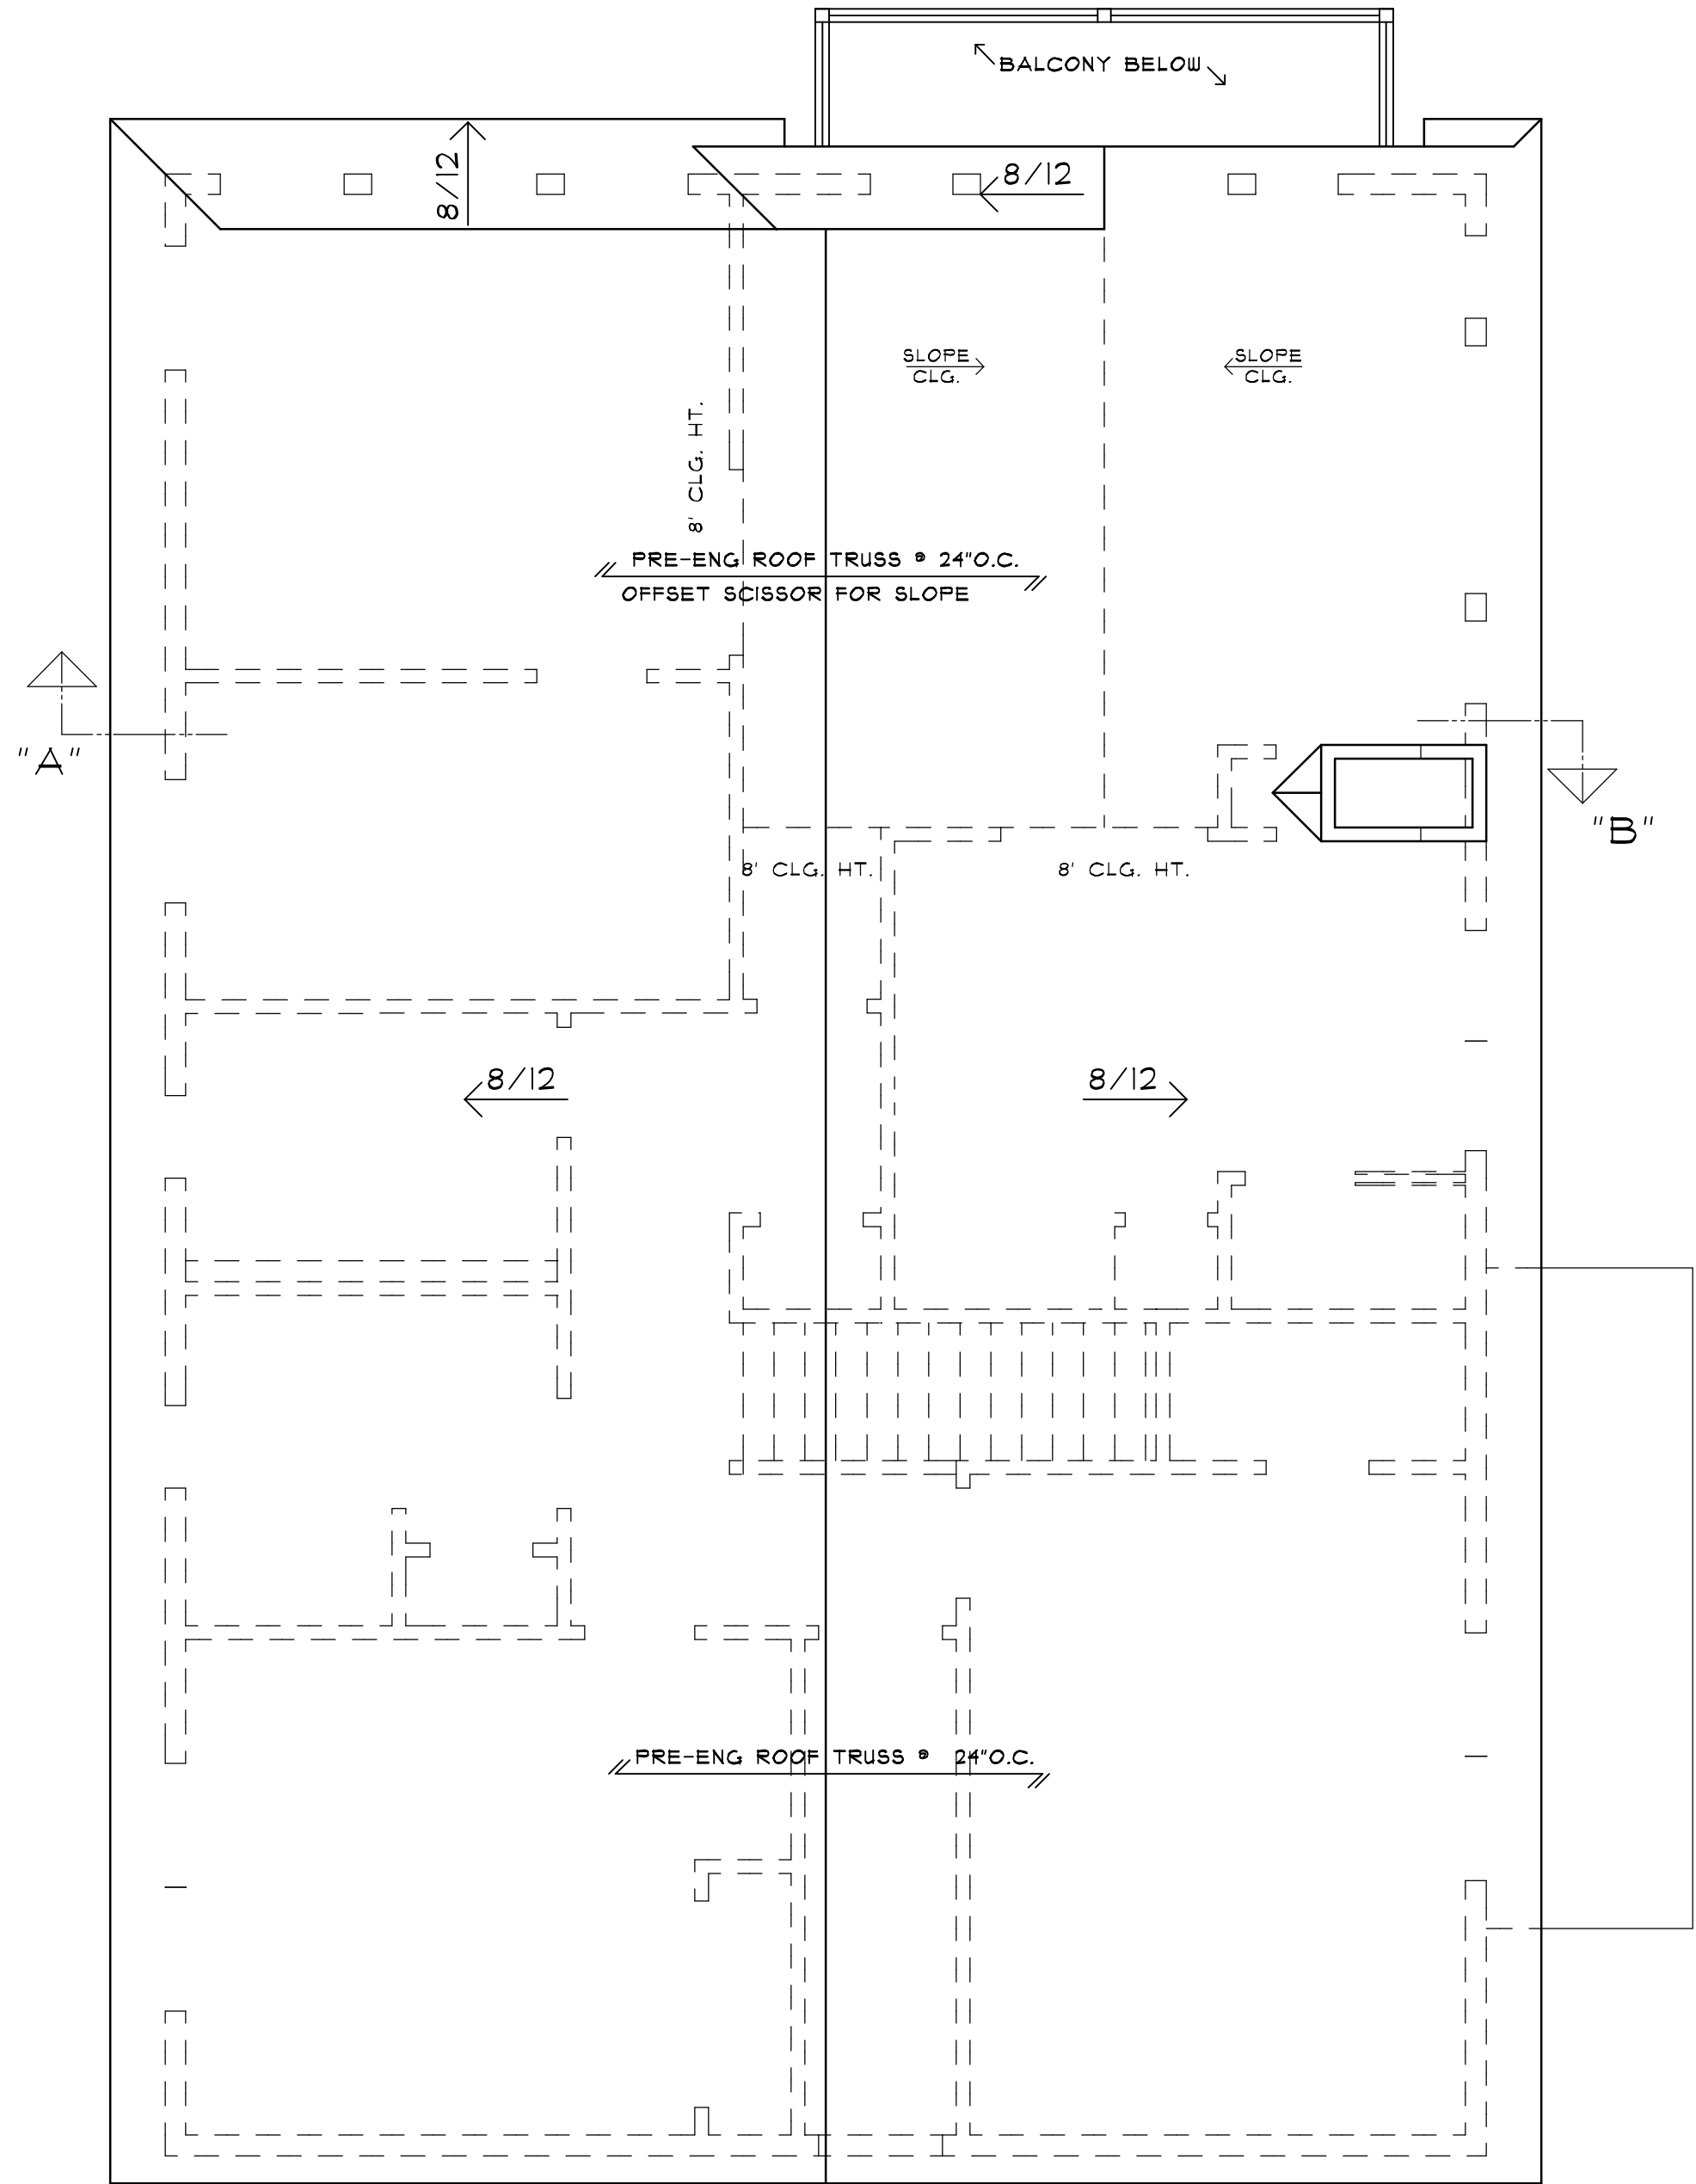

ROOF PLAN

SCALE: 1/4" = 1'-0"

WINDOW NOTE:

WINDOW SIZES ARE APPROXIMATE. A WINDOW SCHEDULE MUST BE OBTAINED FROM THE WINDOW MANUFACTURER FOR R.O. SIZES. 3048 INDICATES A 3'-0" X 4'-8" WINDOW.

BUILDER/CONTRACTOR NOTE:

PLANS SHOWN ARE A CONCEPT DERIVED FROM MEETINGS WITH BUILDER AND/OR OWNER AND ARE TO BE USED AS A REFERENCE FOR CONSTRUCTION PURPOSES ONLY AND MAY NOT BE SOLD TO OTHERS.
BUILDER/CONTRACTOR IS RESPONSIBLE FOR MEETING ALL CURRENT BUILDING CODES PERTAINING TO THESE PLANS REGARDLESS IF SHOWN OR NOT SHOWN.
BUILDER/CONTRACTOR IS ALSO RESPONSIBLE FOR ACQUIRING ANY ENGINEERING REQUIRED SUCH AS BUT NOT LIMITED TO FOOTINGS, FOUNDATIONS, HEADERS, BEAMS, FLOOR JOISTS, RAFTERS, TRUSSES, ETC.
ALL SIZES AND DIMENSIONS SHOWN FOR FOOTINGS, FOUNDATIONS, FLOOR PLANS, BEAMS, FLOOR JOISTS, TRUSSES, RAFTERS, ETC. MUST BE VERIFIED BY A QUALIFIED BUILDER, ENGINEER AND/OR SUPPLIER.
CURRENT BUILDING CODES FOR THE AREA IN WHICH THIS STRUCTURE IS TO BE BUILT IN SUPERSEDE ANYTHING SHOWN ON THESE PLANS.
STIRLING DESIGNS ASSUMES NO RESPONSIBILITY FOR ANY CONSTRUCTION PROJECT INCLUDING BUT NOT LIMITED TO ANY ERRORS AND/OR OMISSIONS TO THE PLANS PROVIDED.

REVISIONS

BUILDER:	
RESIDENCE FOR:	MIKE WINSON

STIRLING DESIGNS

R E S I D E N T I A L

PHONE: (517) 546-9299

OWELL, MI 48843

NO: QW2052TF

SHEET NO:

47

OF 4 SHEETS