


RECEIVED  
AUG 12 2026  
Hamburg Township  
Planning and Zoning Department

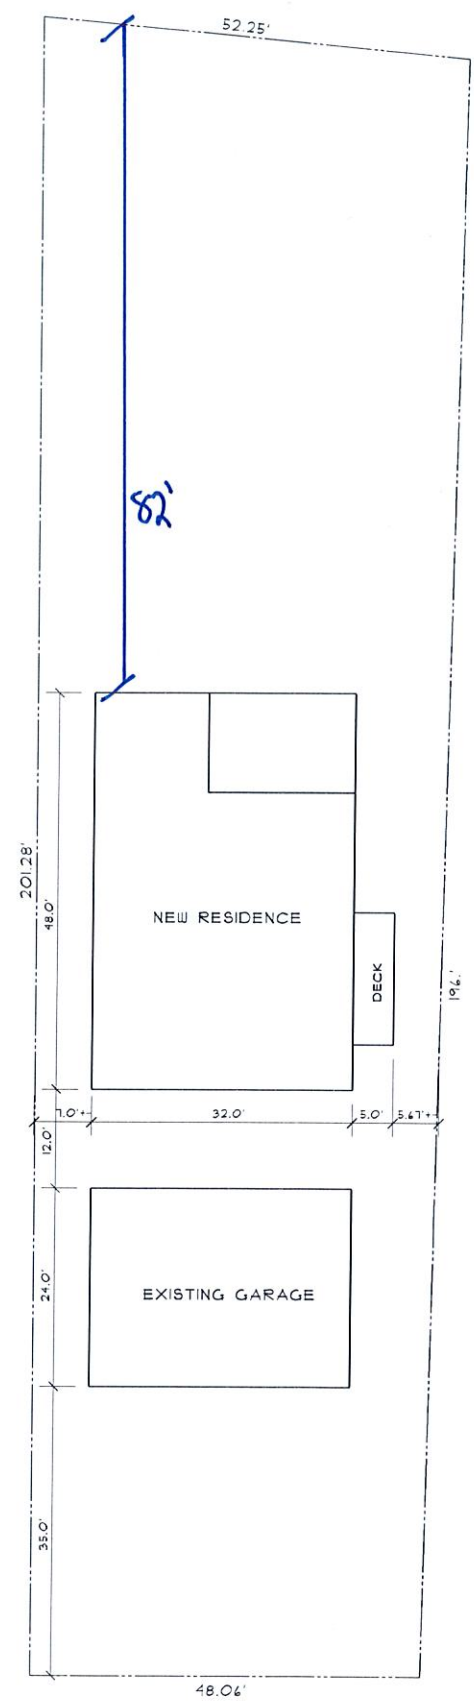

PLOT PLAN  
SCALE: 1" = 10.0'

SHORE VIEW LANE

WINDOW NOTE:  
WINDOW SIZES ARE APPROXIMATE. A WINDOW SCHEDULE MUST BE OBTAINED FROM THE WINDOW MANUFACTURER FOR R.O. SIZES. 3048 INDICATES A 3'-0" X 4'-8" WINDOW.

BUILDER/CONTRACTOR NOTE:  
PLANS SHOWN ARE A CONCEPT DERIVED FROM MEETINGS WITH BUILDER AND/OR OWNER AND ARE TO BE USED AS A REFERENCE FOR CONSTRUCTION PURPOSES ONLY AND MAY NOT BE SOLD TO OTHERS.  
BUILDER/CONTRACTOR IS RESPONSIBLE FOR MEETING ALL CURRENT BUILDING CODES PERTAINING TO THESE PLANS REGARDLESS IF SHOWN OR NOT SHOWN.  
BUILDER/CONTRACTOR IS ALSO RESPONSIBLE FOR ACQUIRING ANY ENGINEERING REQUIRED SUCH AS BUT NOT LIMITED TO FOOTINGS, FOUNDATIONS, HEADERS, BEAMS, FLOOR JOISTS, RAFTERS, TRUSSES, ETC.  
ALL SIZES AND DIMENSIONS SHOWN FOR FOOTINGS, FOUNDATIONS, FLOOR PLANS, BEAMS, FLOOR JOISTS, TRUSSES, RAFTERS, ETC. MUST BE VERIFIED BY A QUALIFIED BUILDER, ENGINEER AND/OR SUPPLIER.  
CURRENT BUILDING CODES FOR THE AREA IN WHICH THIS STRUCTURE IS TO BE BUILT IN SUPERSEDE ANYTHING SHOWN ON THESE PLANS.  
STIRLING DESIGNS ASSUMES NO RESPONSIBILITY FOR ANY CONSTRUCTION PROJECT INCLUDING BUT NOT LIMITED TO ANY ERRORS AND/OR OMISSIONS TO THE PLANS PROVIDED.

| REVISIONS |
|-----------|
|           |
|           |
|           |
|           |
|           |
|           |

BUILDER: \_\_\_\_\_  
RESIDENCE FOR: MIKE WINSON

STIRLING DESIGNS  
RESIDENTIAL PLANS  
HOWELL, MI 48843  
PHONE: (517) 546-9299

SHEET NO: 4P  
OF 4 SHEETS

4465 Shoreview LN