



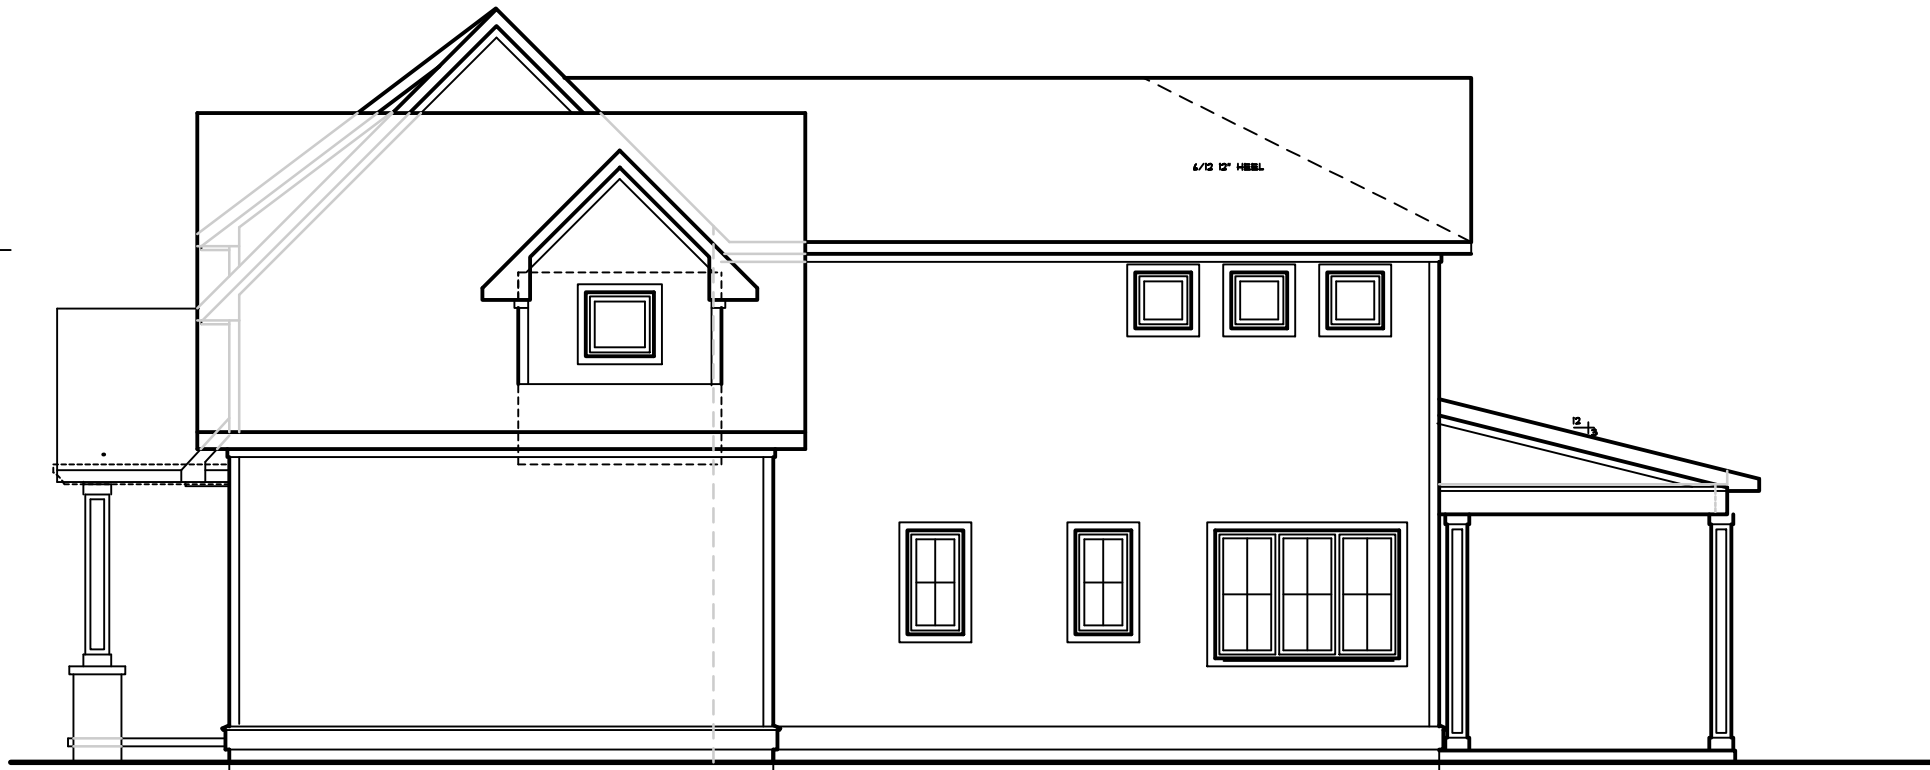

NORTH ELEVATION SCALE 1/8" = 1'-0"

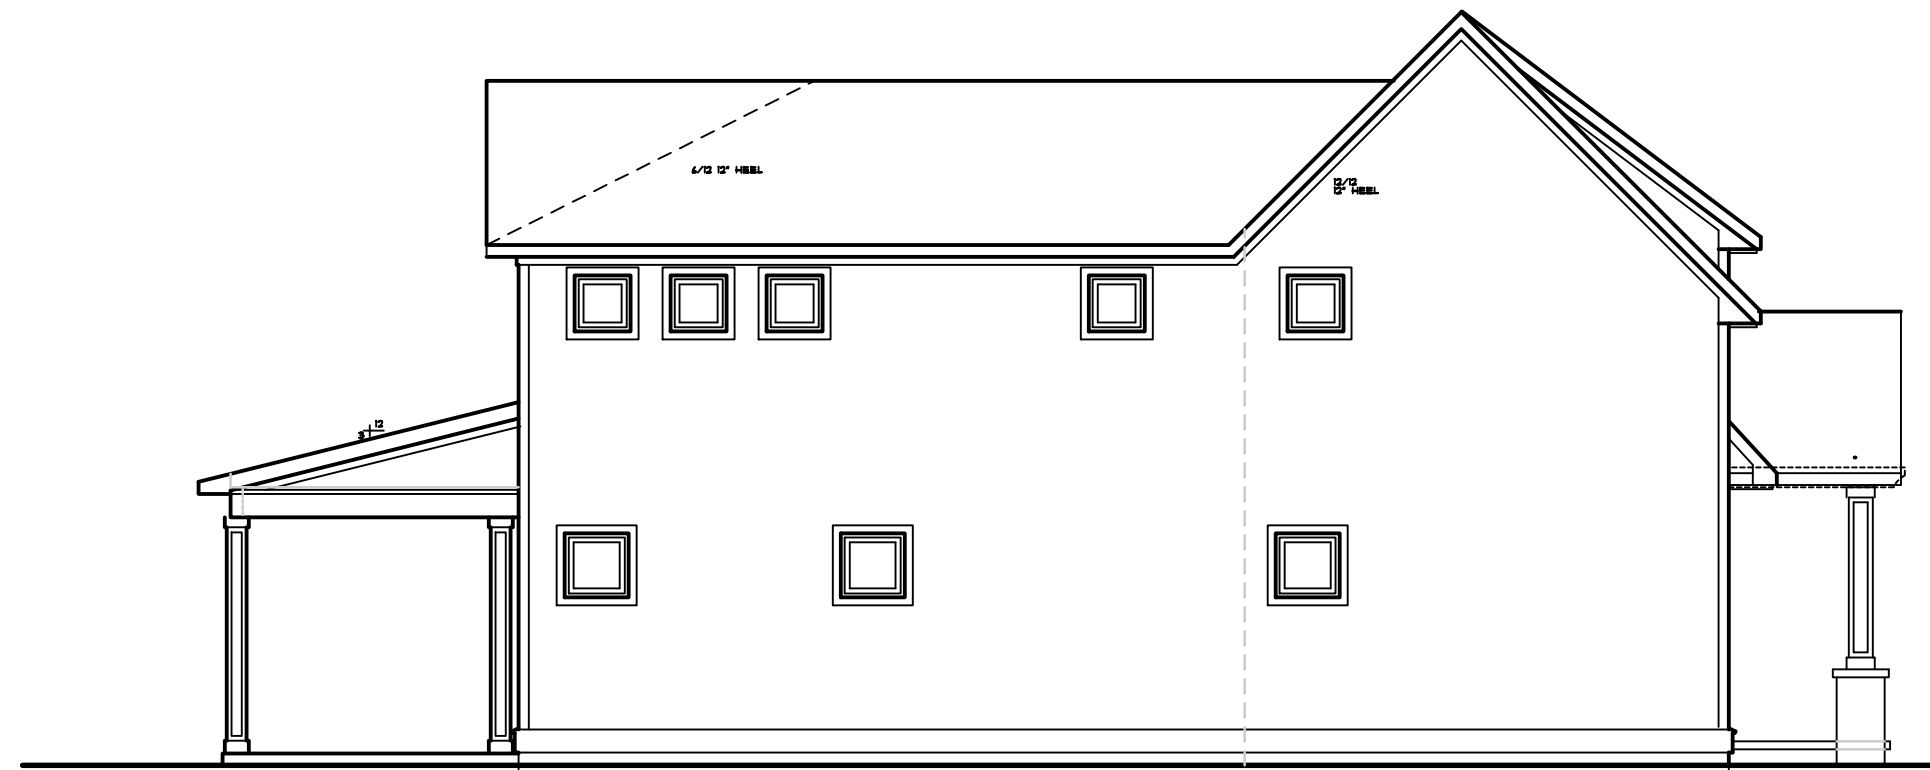

SOUTH ELEVATION SCALE 1/8" = 1'-0"



FRONT ELEVATION SCALE 1/4" = 1'-0"



LAKE ELEVATION SCALE 1/4" = 1'-0"