


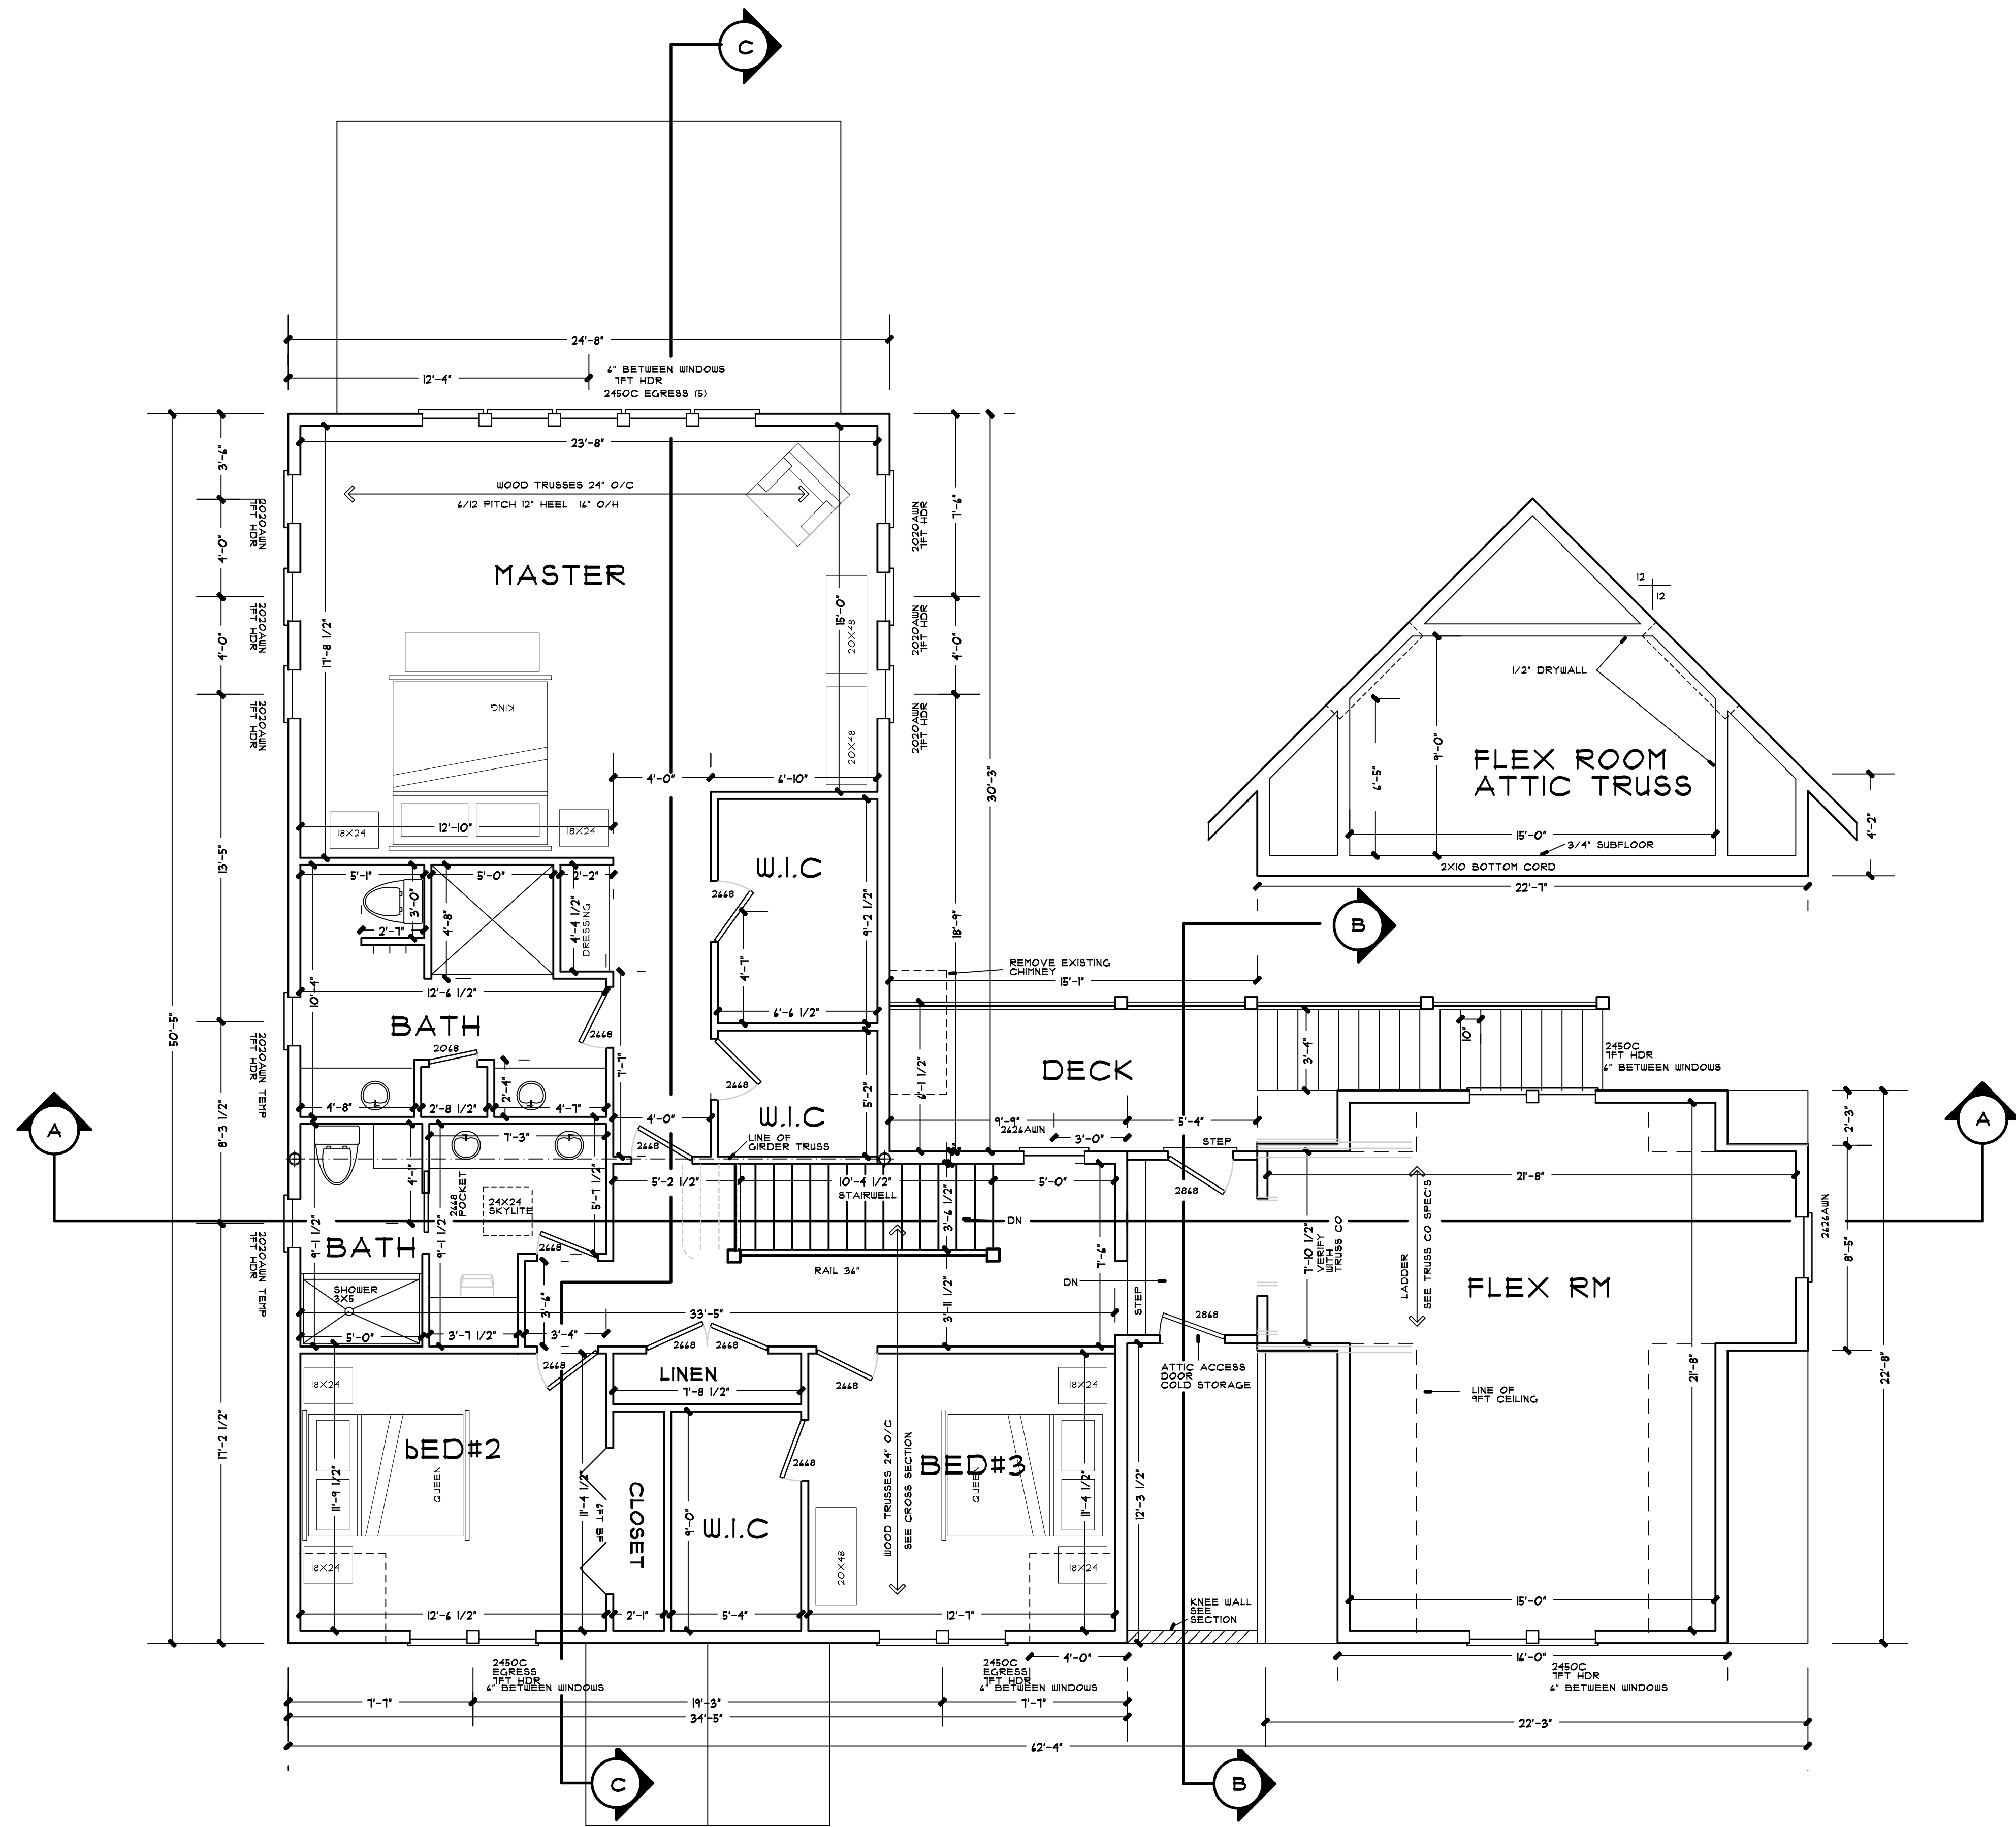

SECOND FLOOR PLAN SCALE 1/4" = 1'-0"
VERIFY ALL DIMENSIONS BEFORE ORDERING TRUSSES