



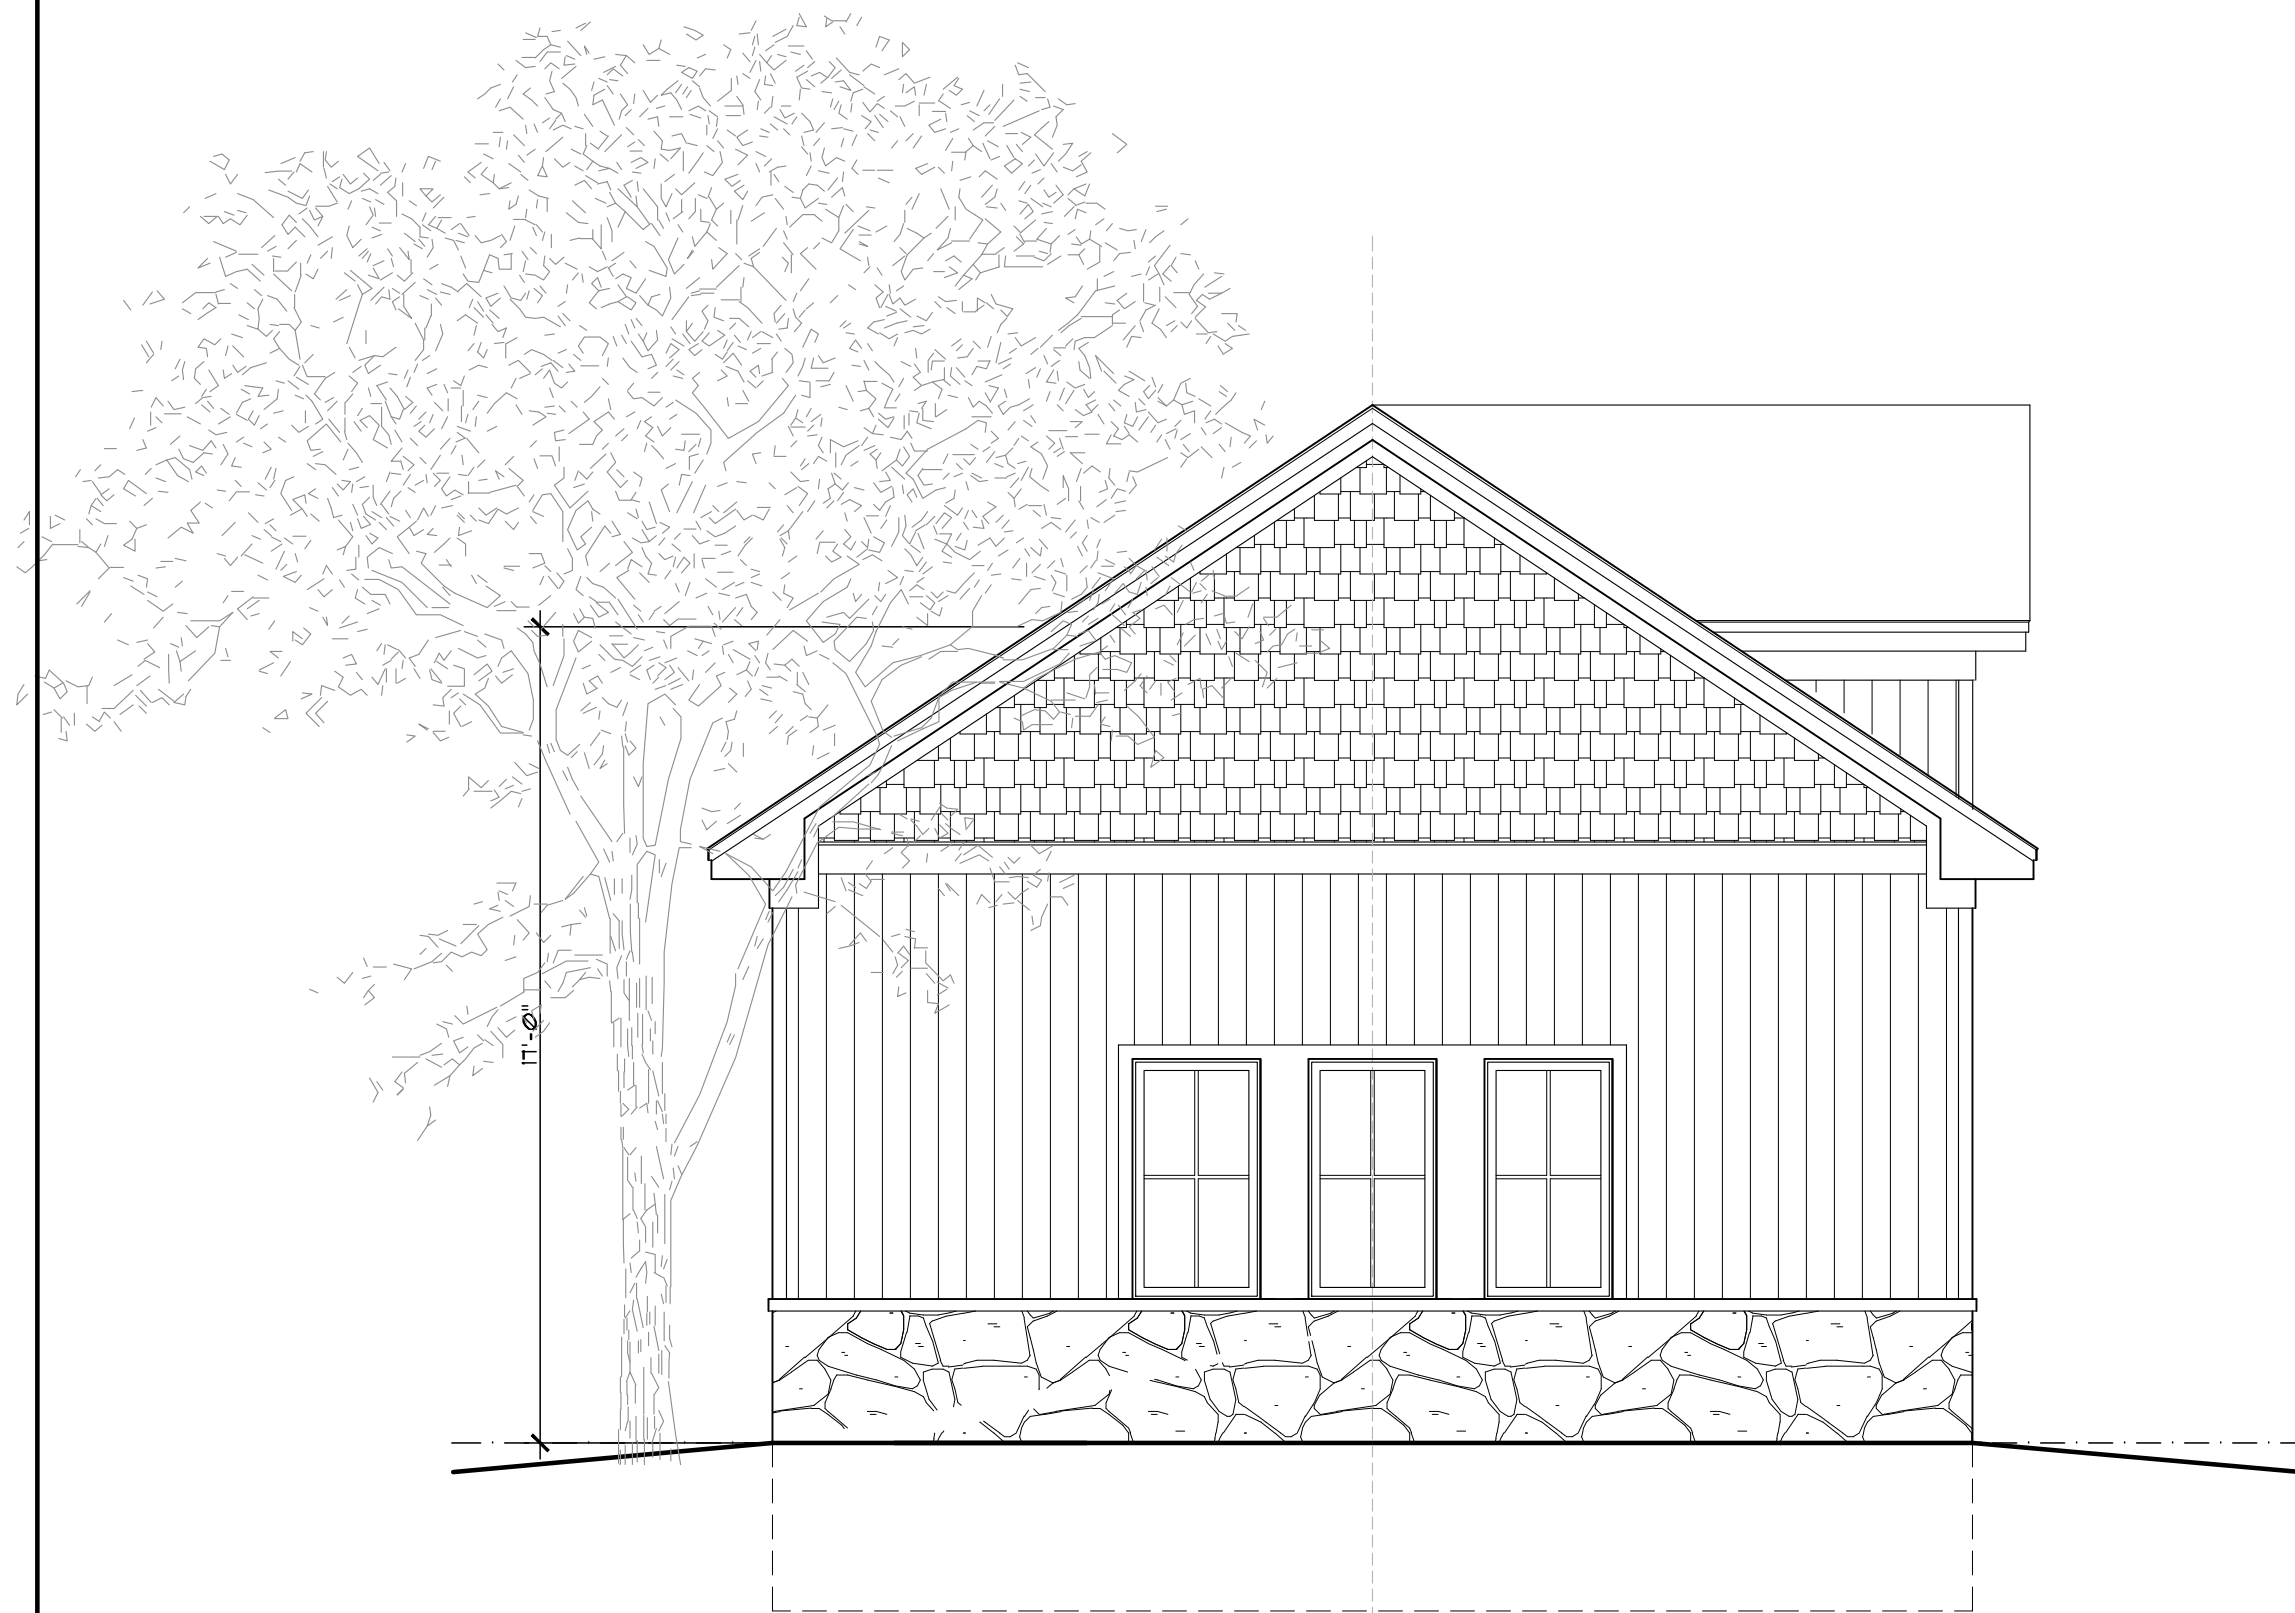



PROPOSED SIDE ELEVATION
SCALE: 1/4" = 1'-0"



PROPOSED LAKE ELEVATION
SCALE: 1/4" = 1'-0"

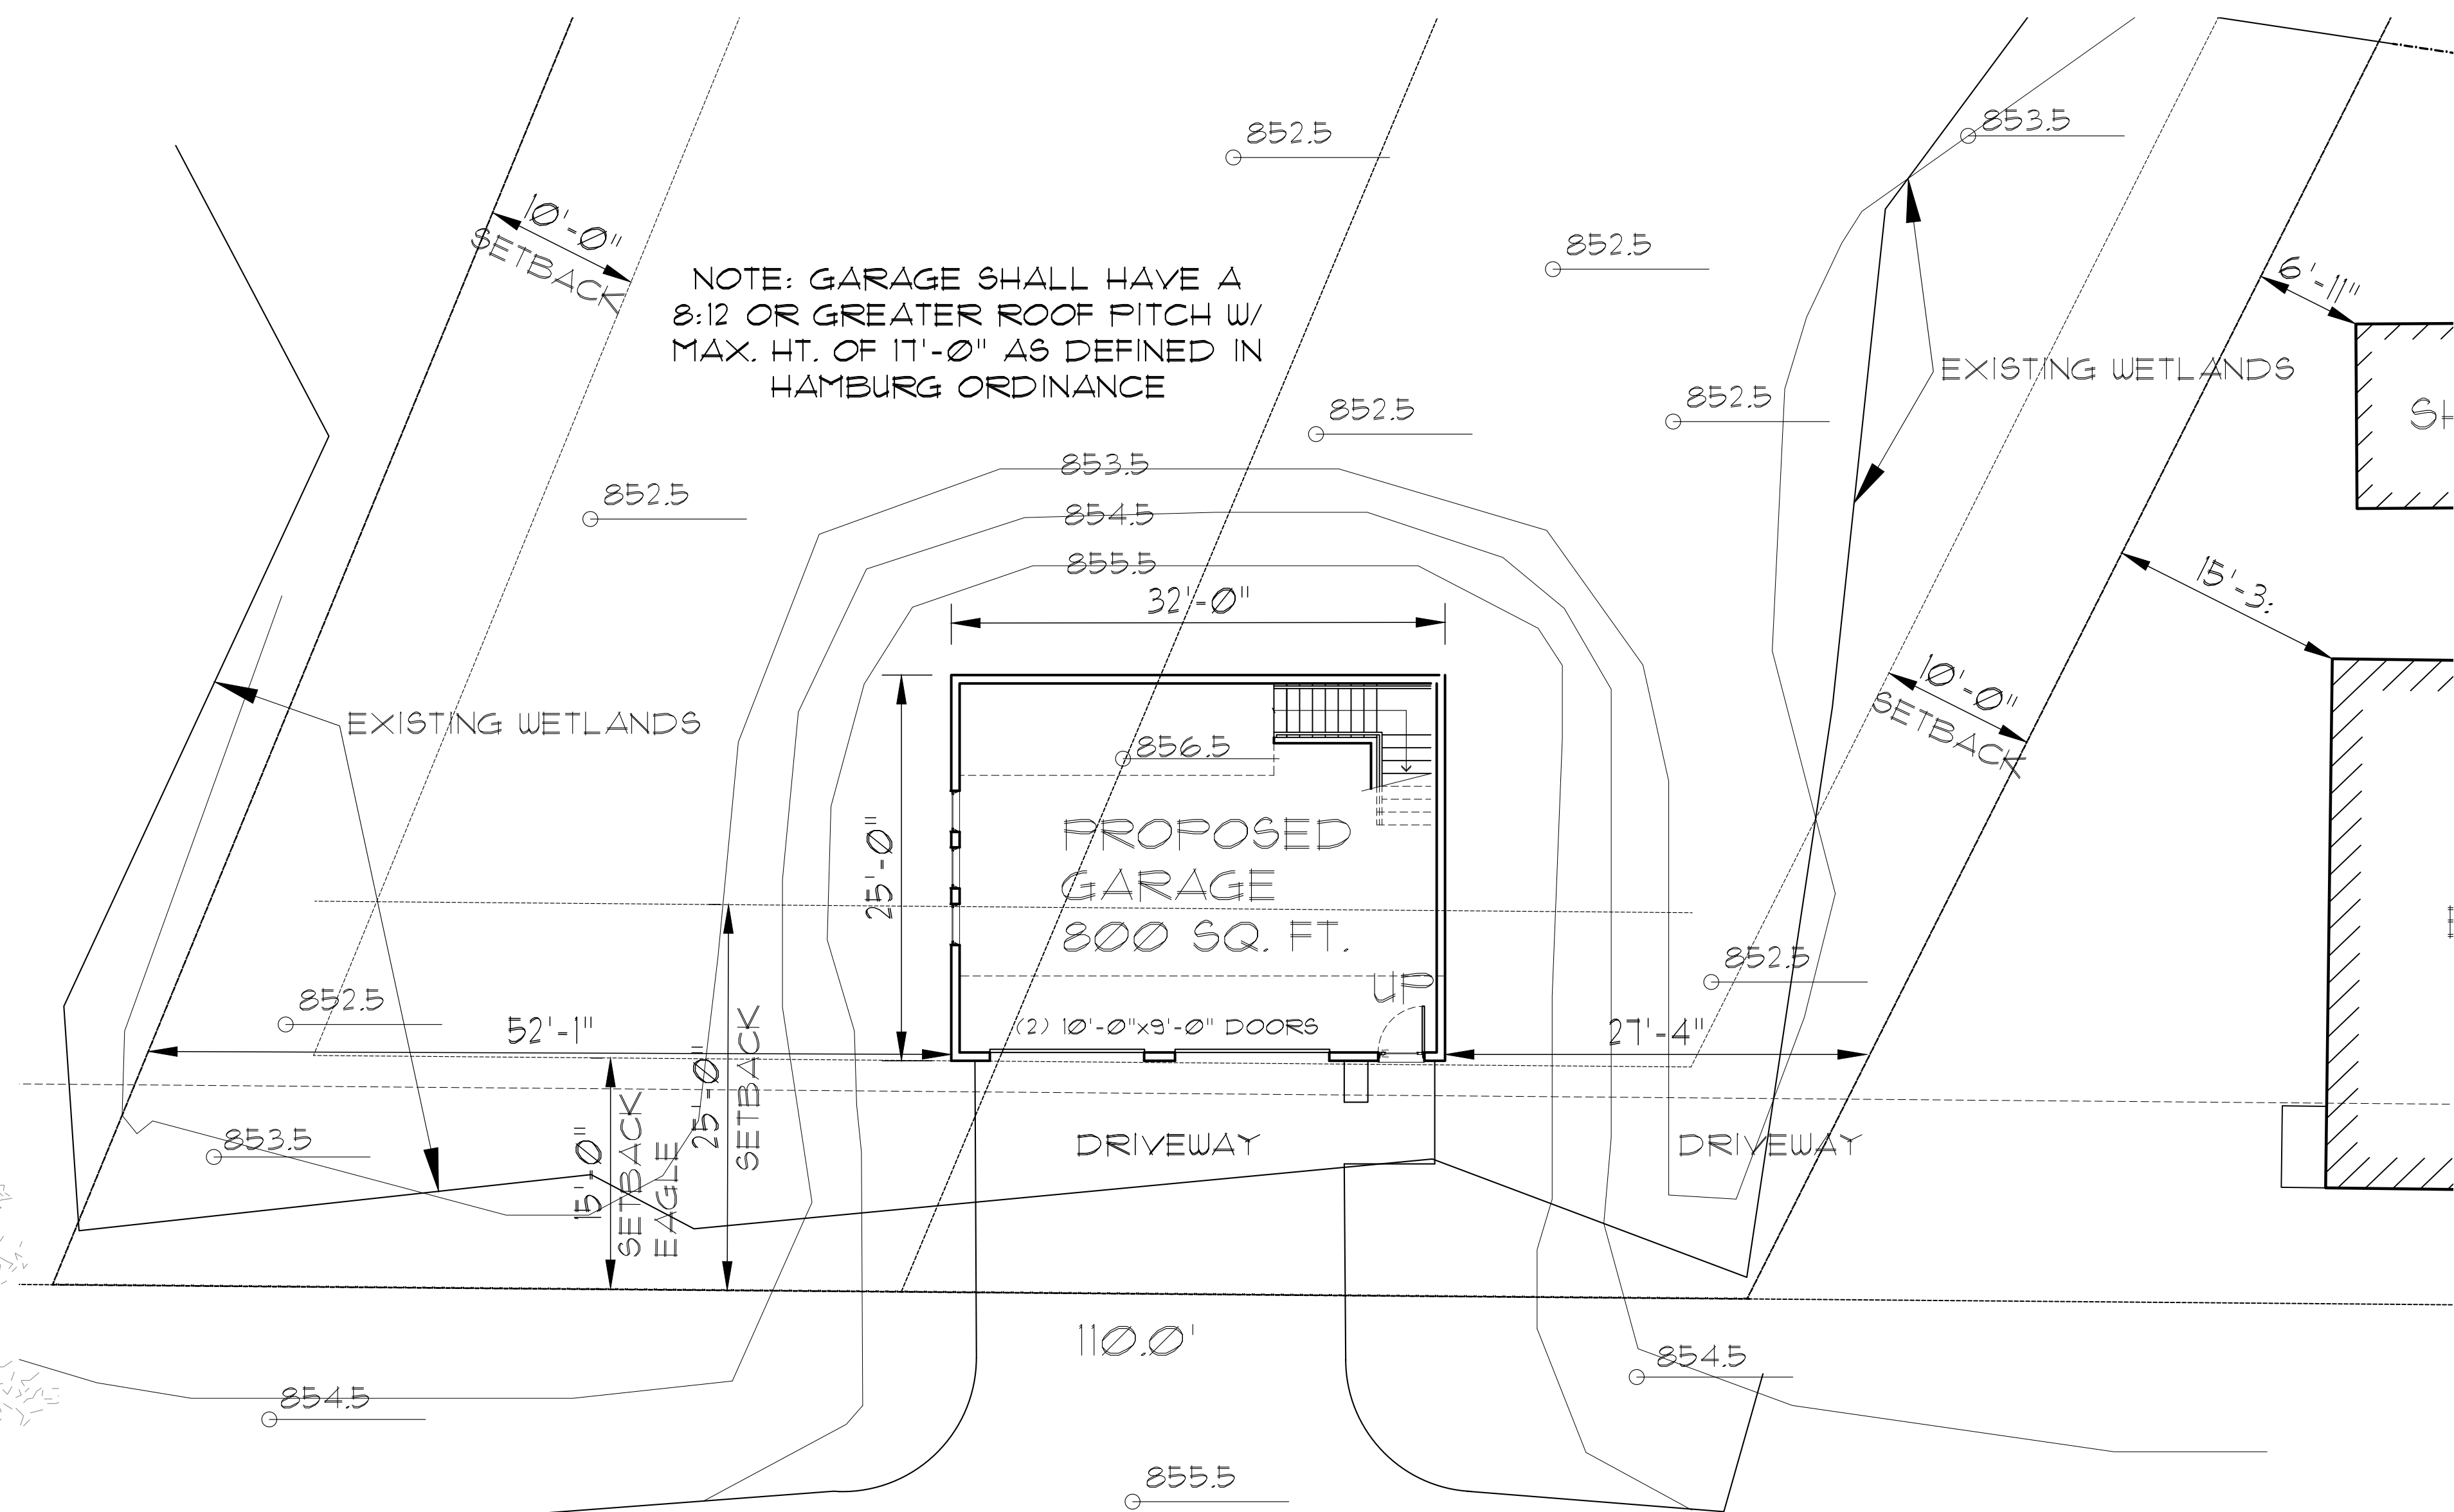


SITE PLAN
SCALE: 1/8" = 1'-0"

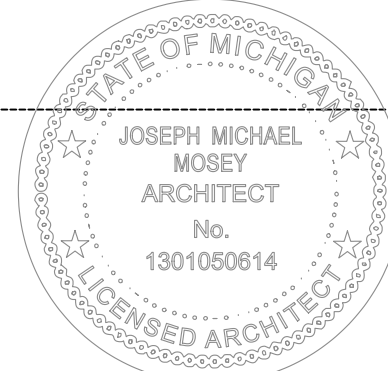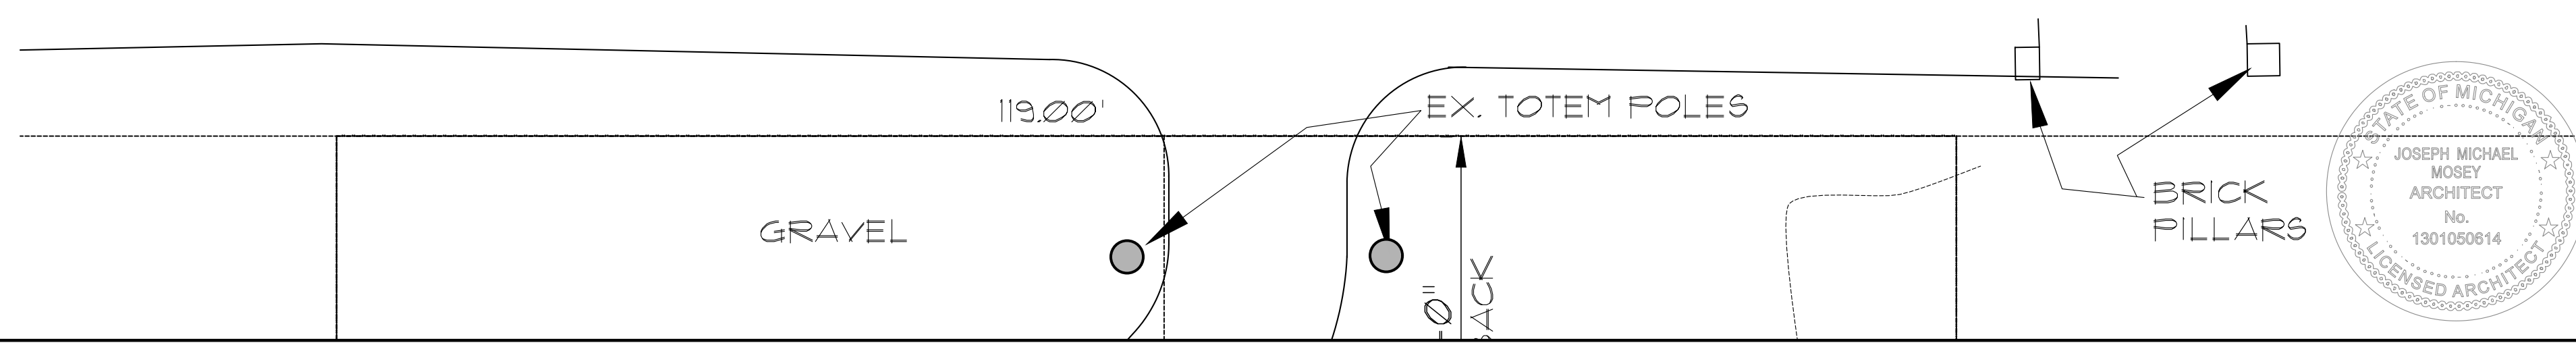

JOSEPH MOSEY ARCHITECTURE, Inc.

108 CENTER ST., STE. 205, NORTHVILLE, MI. 48167

248-515-4477 joseph@jma-architecture.com

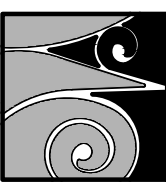

McGABE RESIDENCE

5130 EDGELAKE DRIVE

HAMBURG TWP, MICHIGAN

BID/PERMIT SET 04-10-28

REVISION DATE SITE PLAN 04-24-28

REVISION DATE SITE PLAN 08-18-28

PROJECT #

23-115

SHEET #:

S-2