




SECTION A SCALE 1/4" = 1'-0"

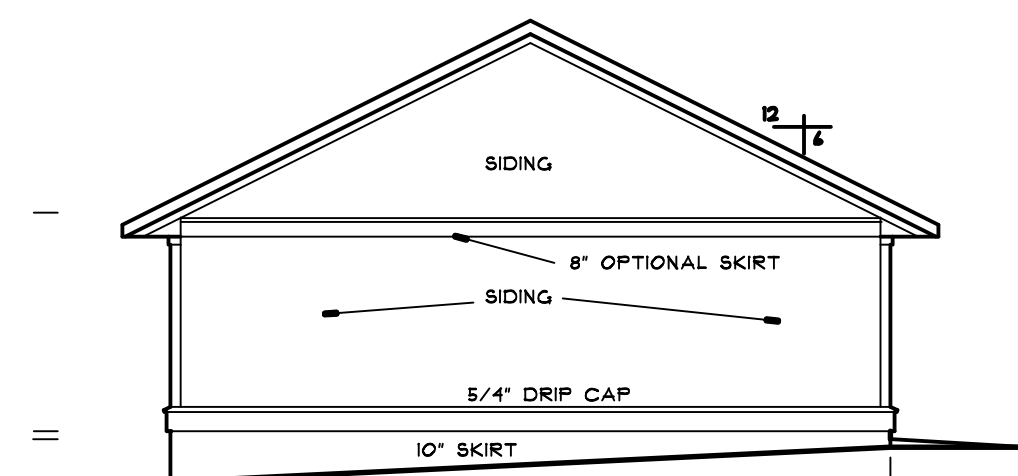


LEFT ELEVATION  
SCALE 1/8" = 1'-0"

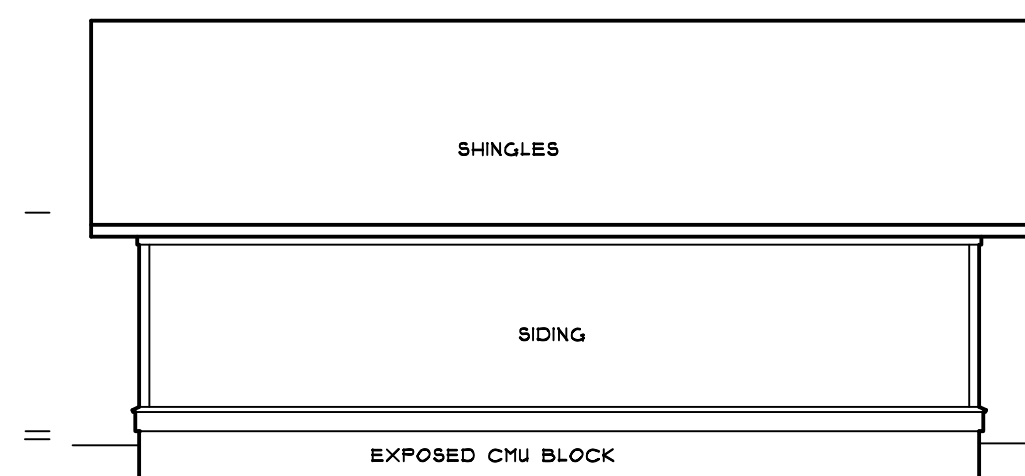


REAR ELEVATION

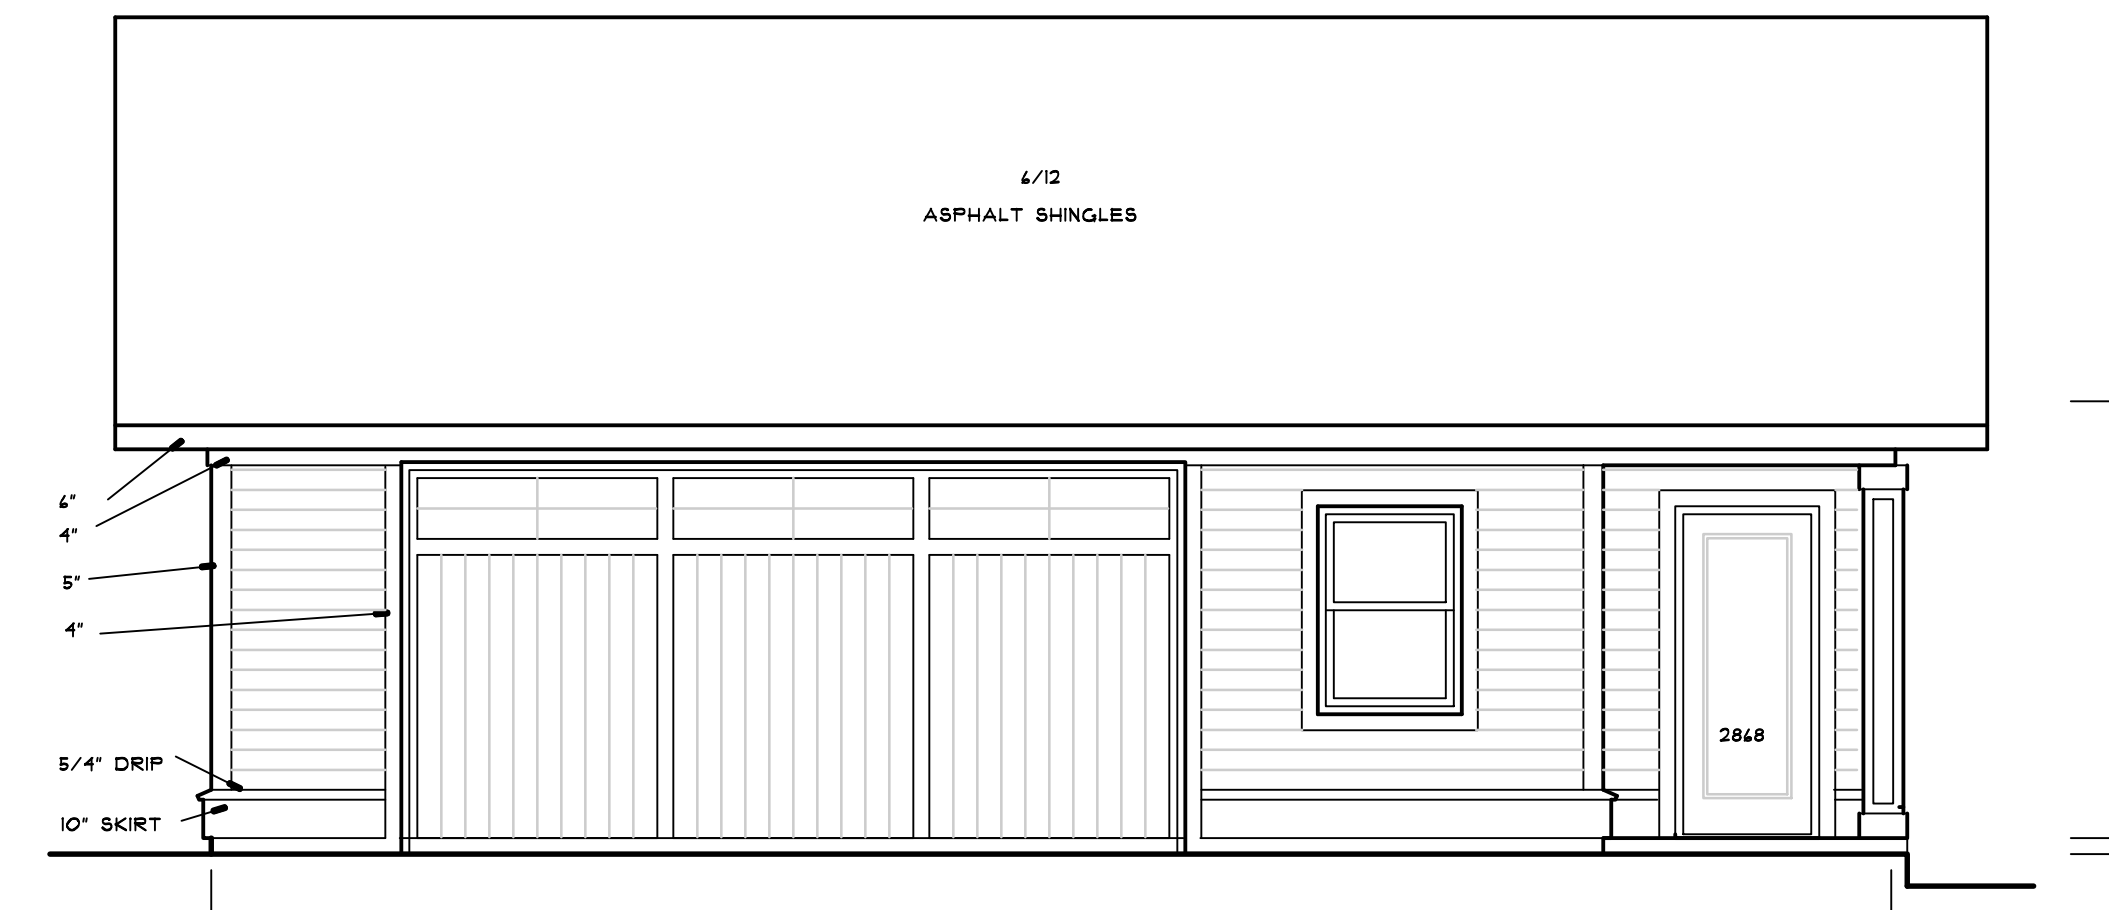

FRONT ELEVATION SCALE 1/4" = 1'-0"

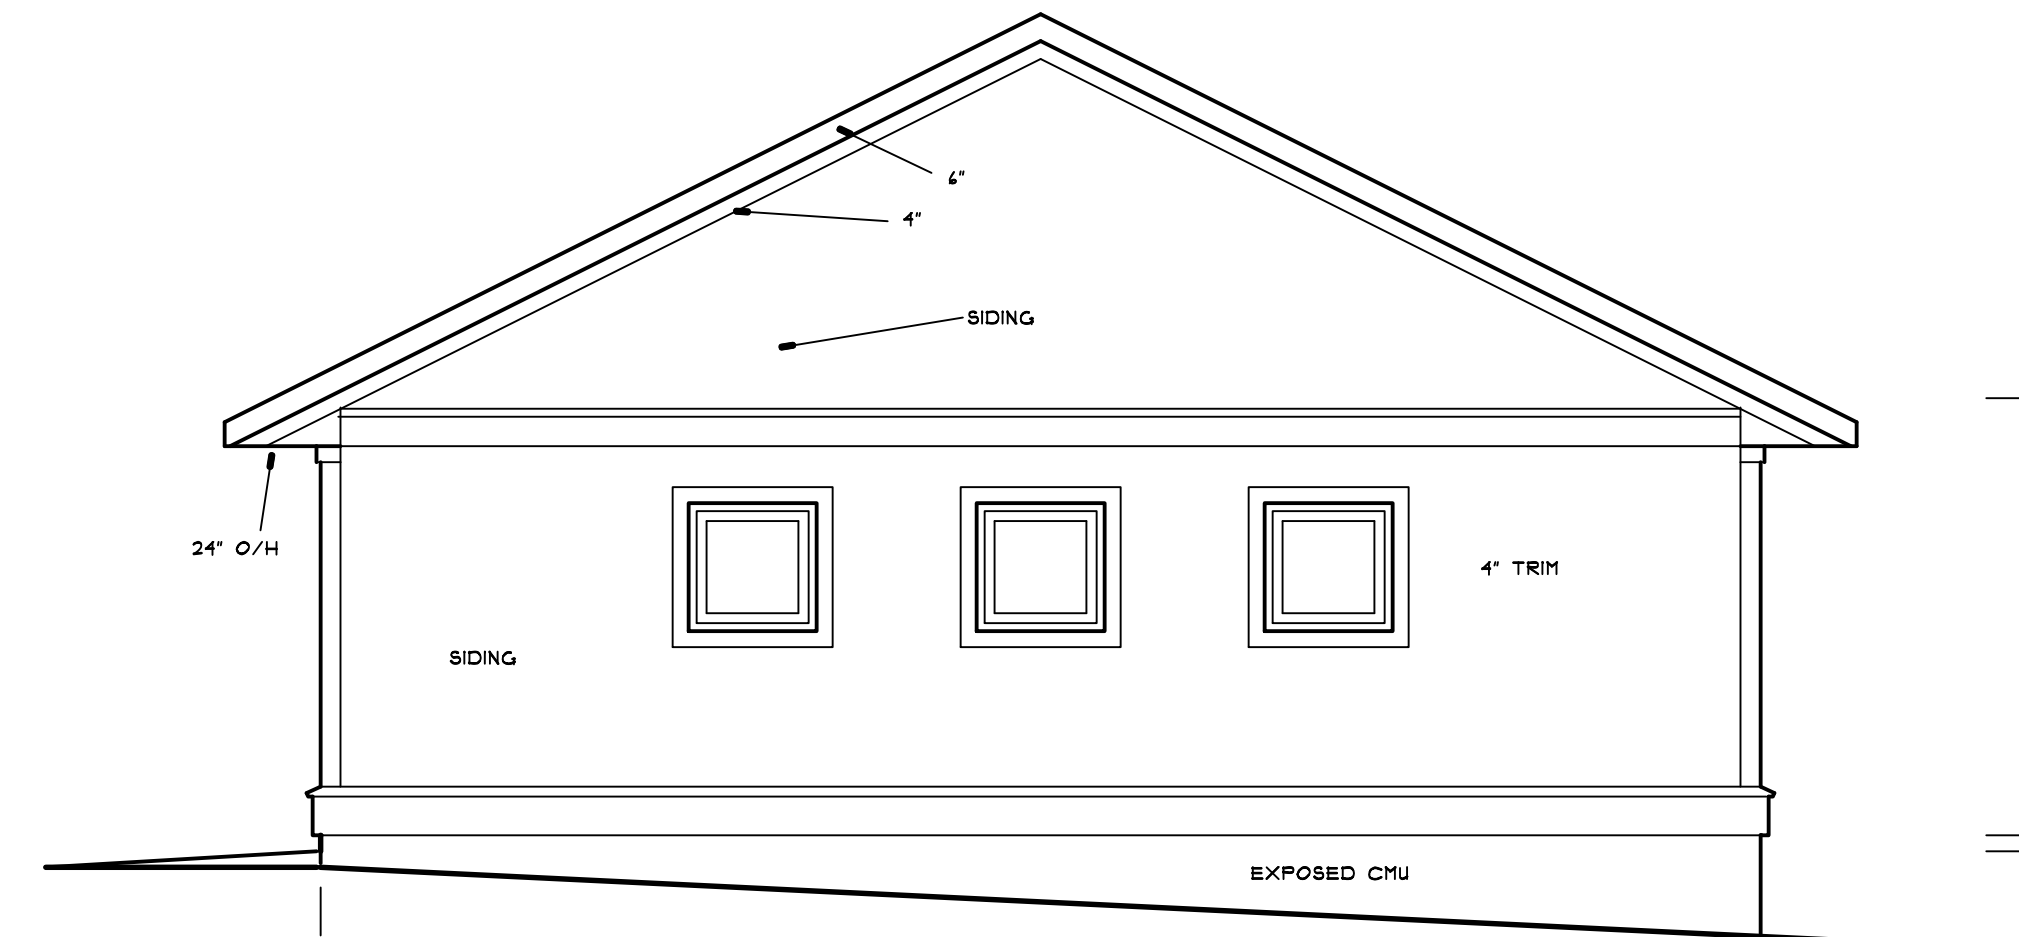


RIGHT ELEVATION  
SCALE 1/4" = 1'-0"

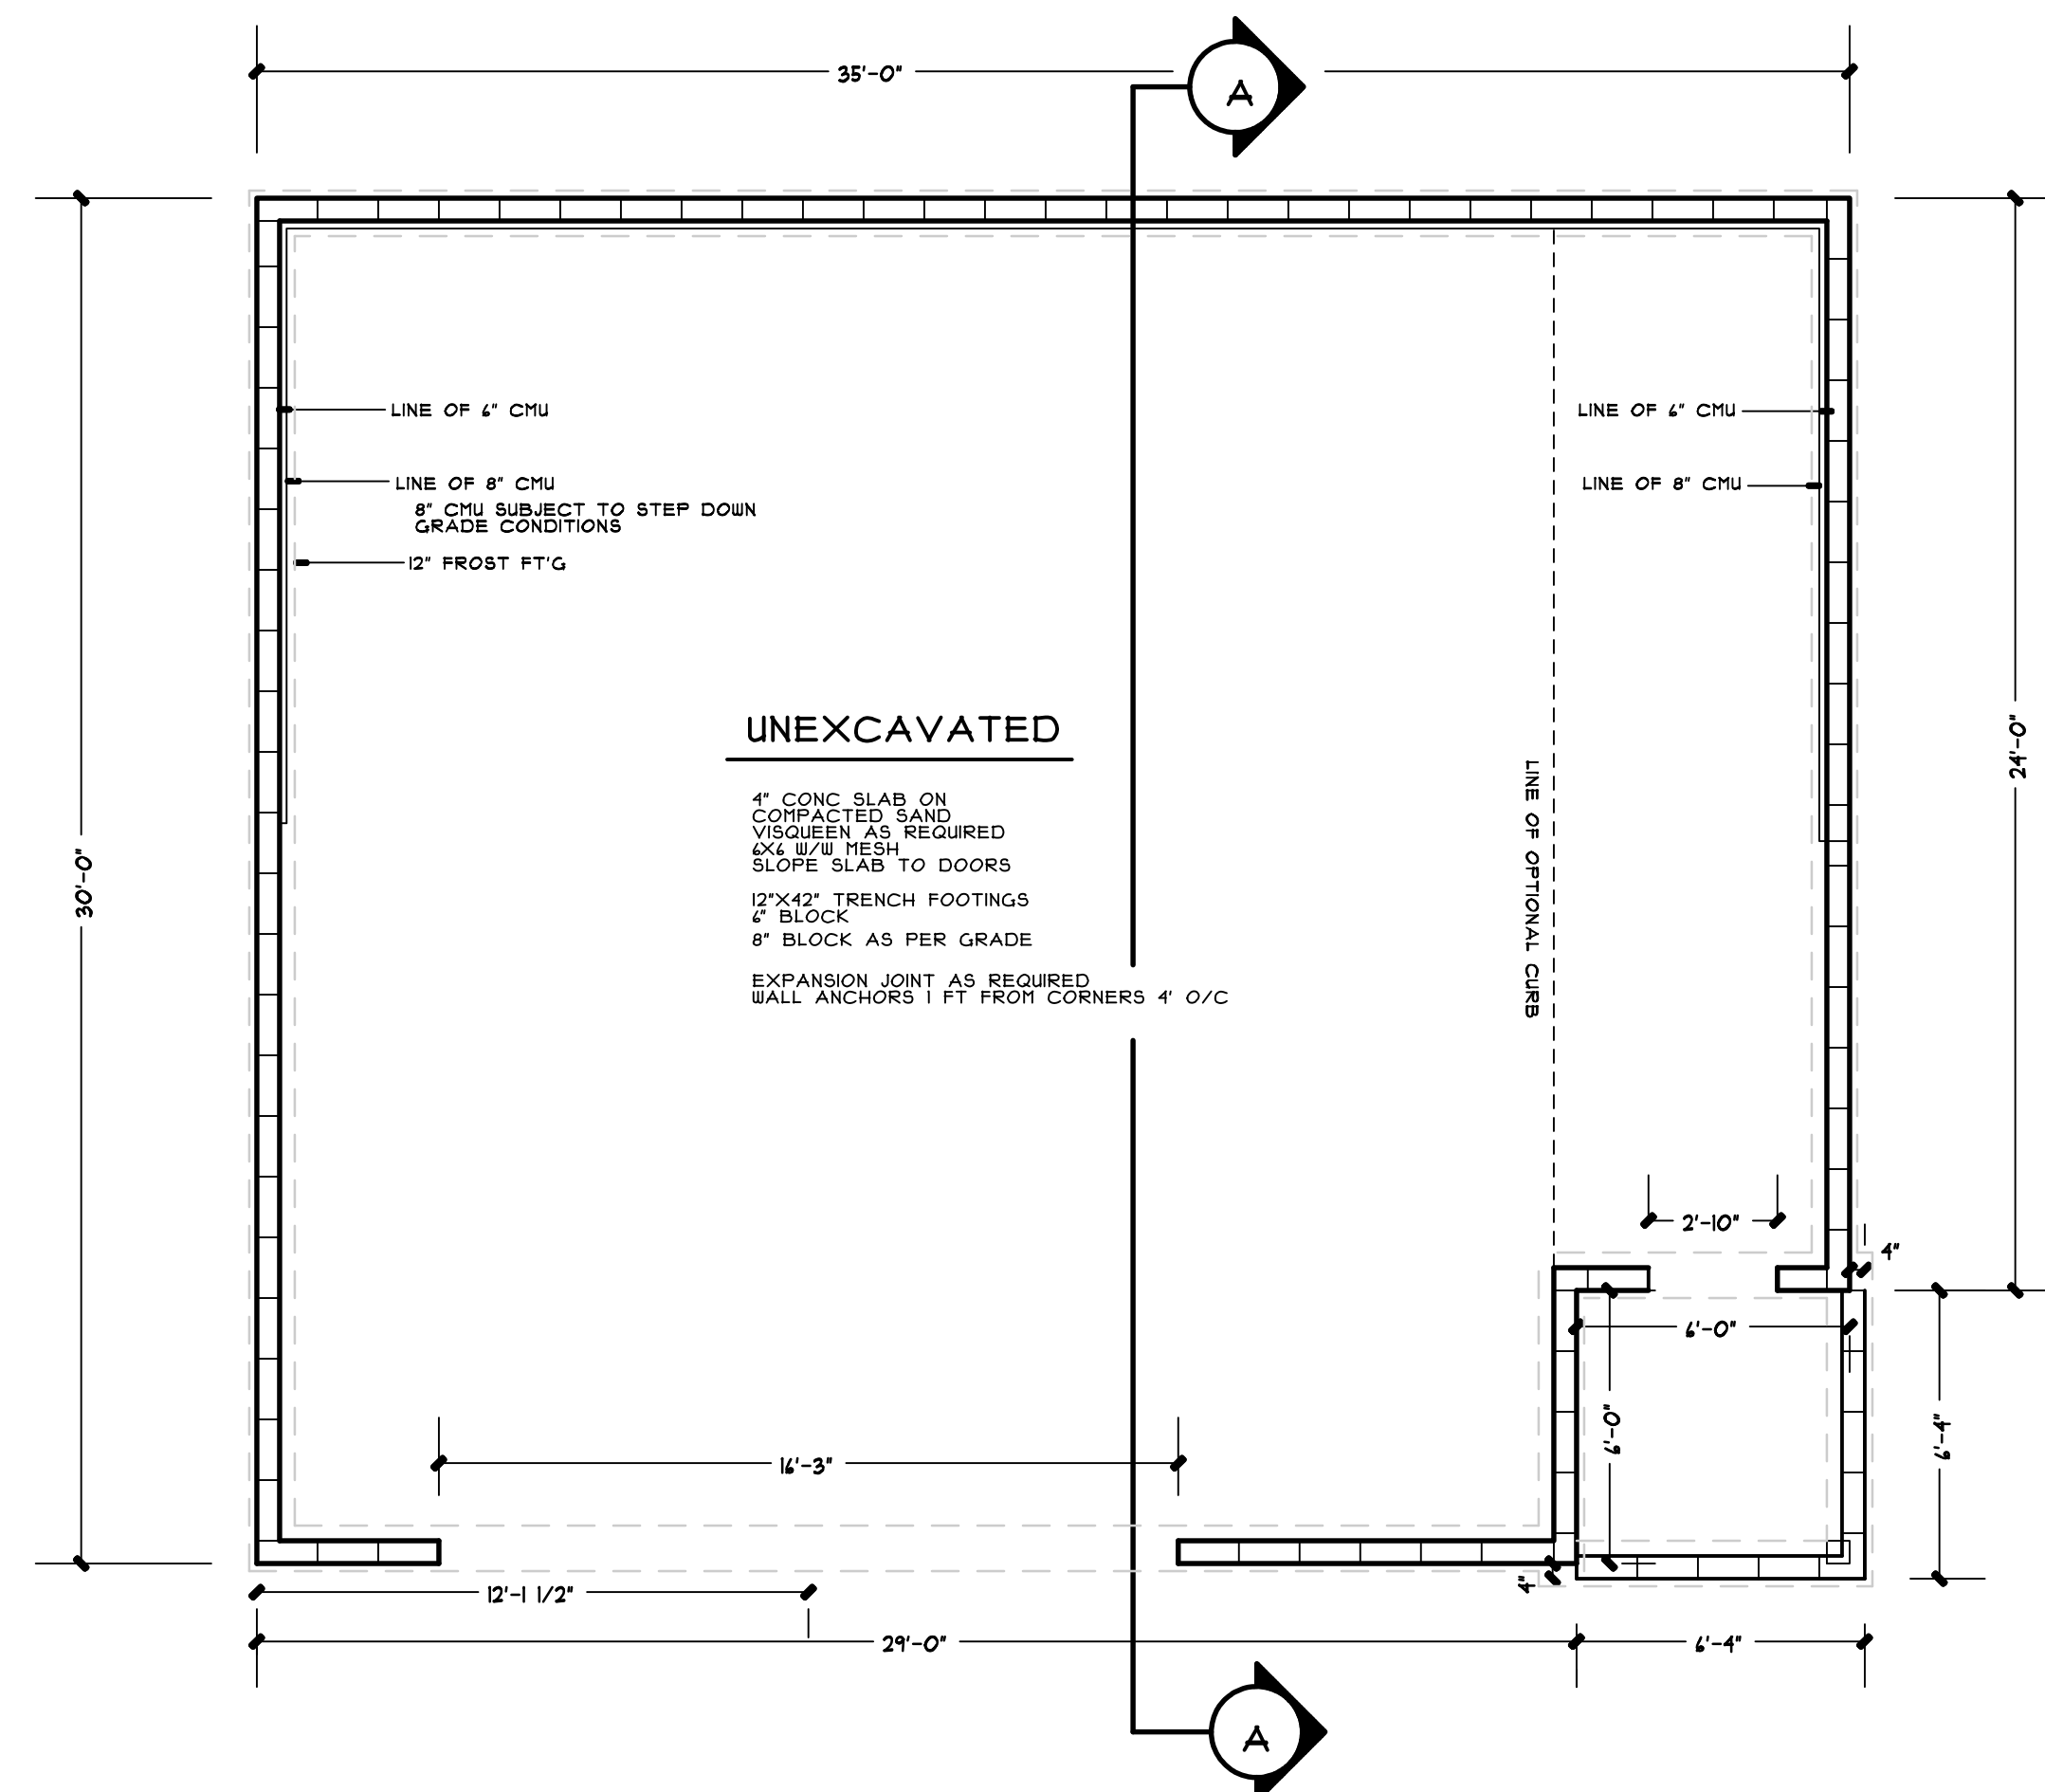

FOUNDATION PLAN SCALE 1/4" = 1'-0"

NOTES  
PROVIDE UNDERGROUND CONDUIT FOR ELECTRICAL/ WATER SUPPLY/FUTURE GAS LINE

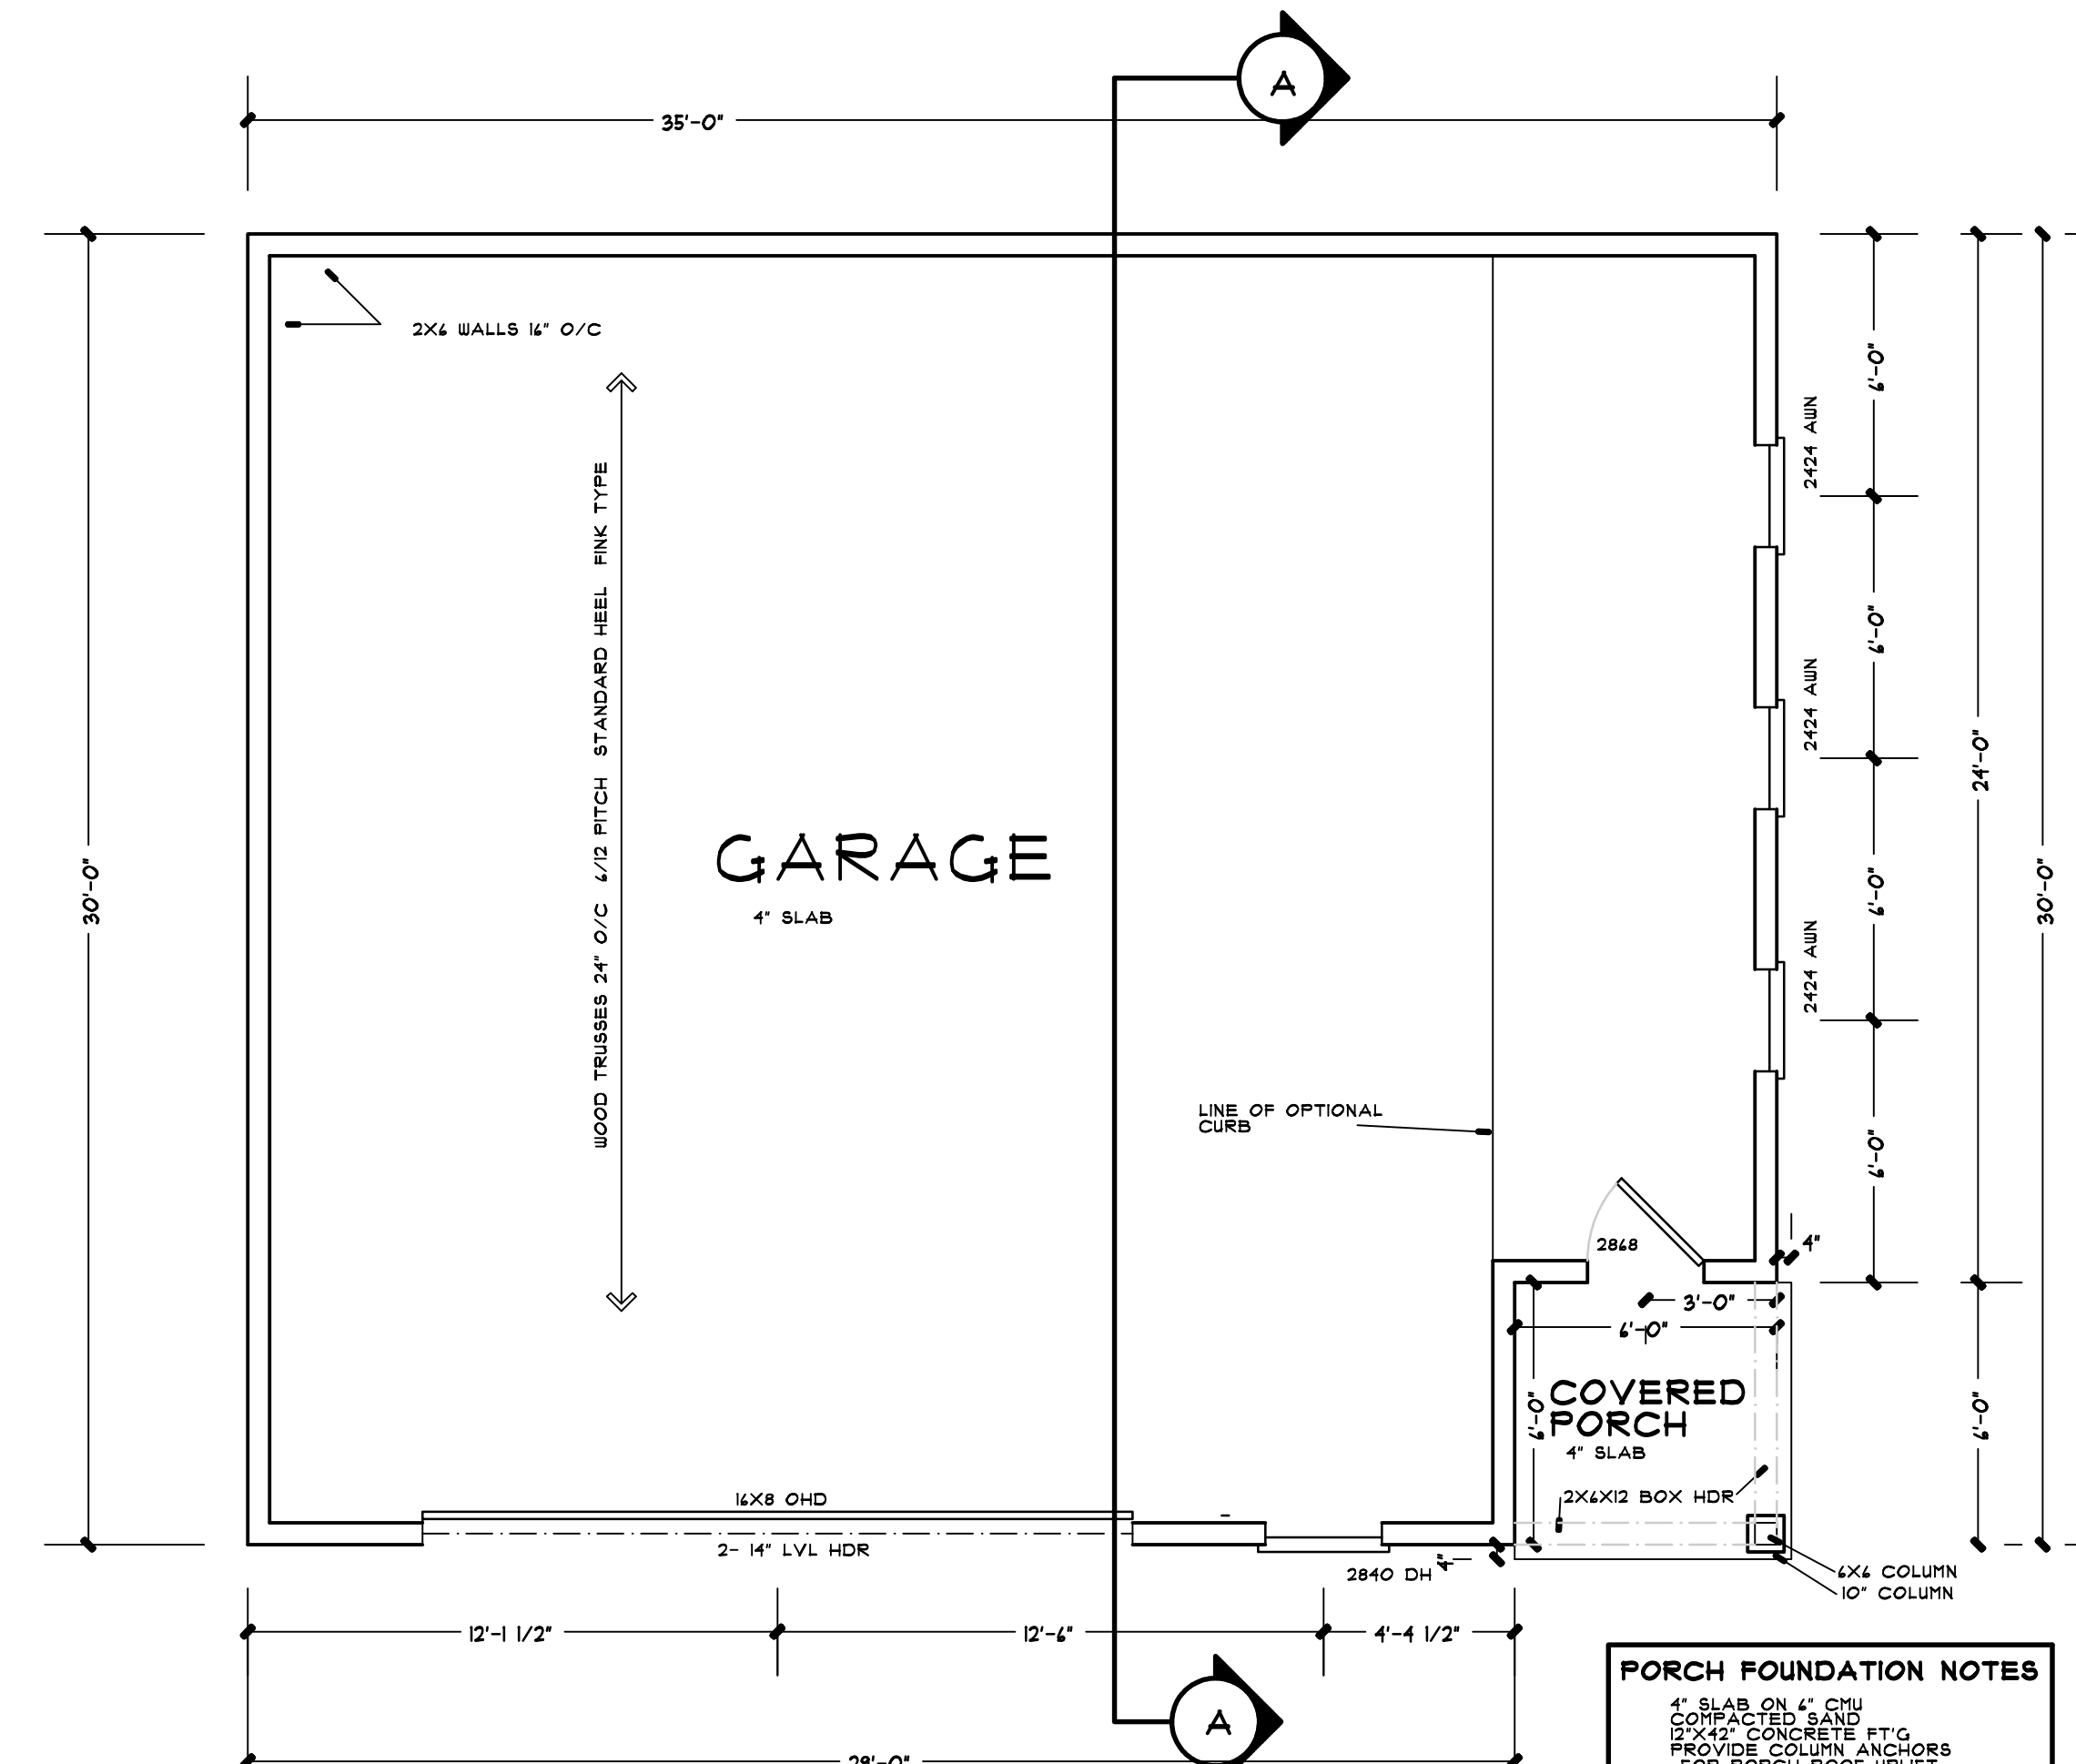

FLOOR PLAN SCALE 1/4" = 1'-0"

NOTES  
PROVIDE UNDERGROUND CONDUIT FOR ELECTRICAL/ WATER SUPPLY/FUTURE GAS LINE

PORCH FOUNDATION NOTES  
4" SLAB ON 4" CMU  
COMPACTED SAND  
12"X42" CONCRETE FT'G  
PROVIDE COLUMN ANCHORS  
FOR PORCH ROOF UPJIST  
SLOPE SLAB AWAY FROM HOUSE  
RUBBER FLASHING AS REQ