


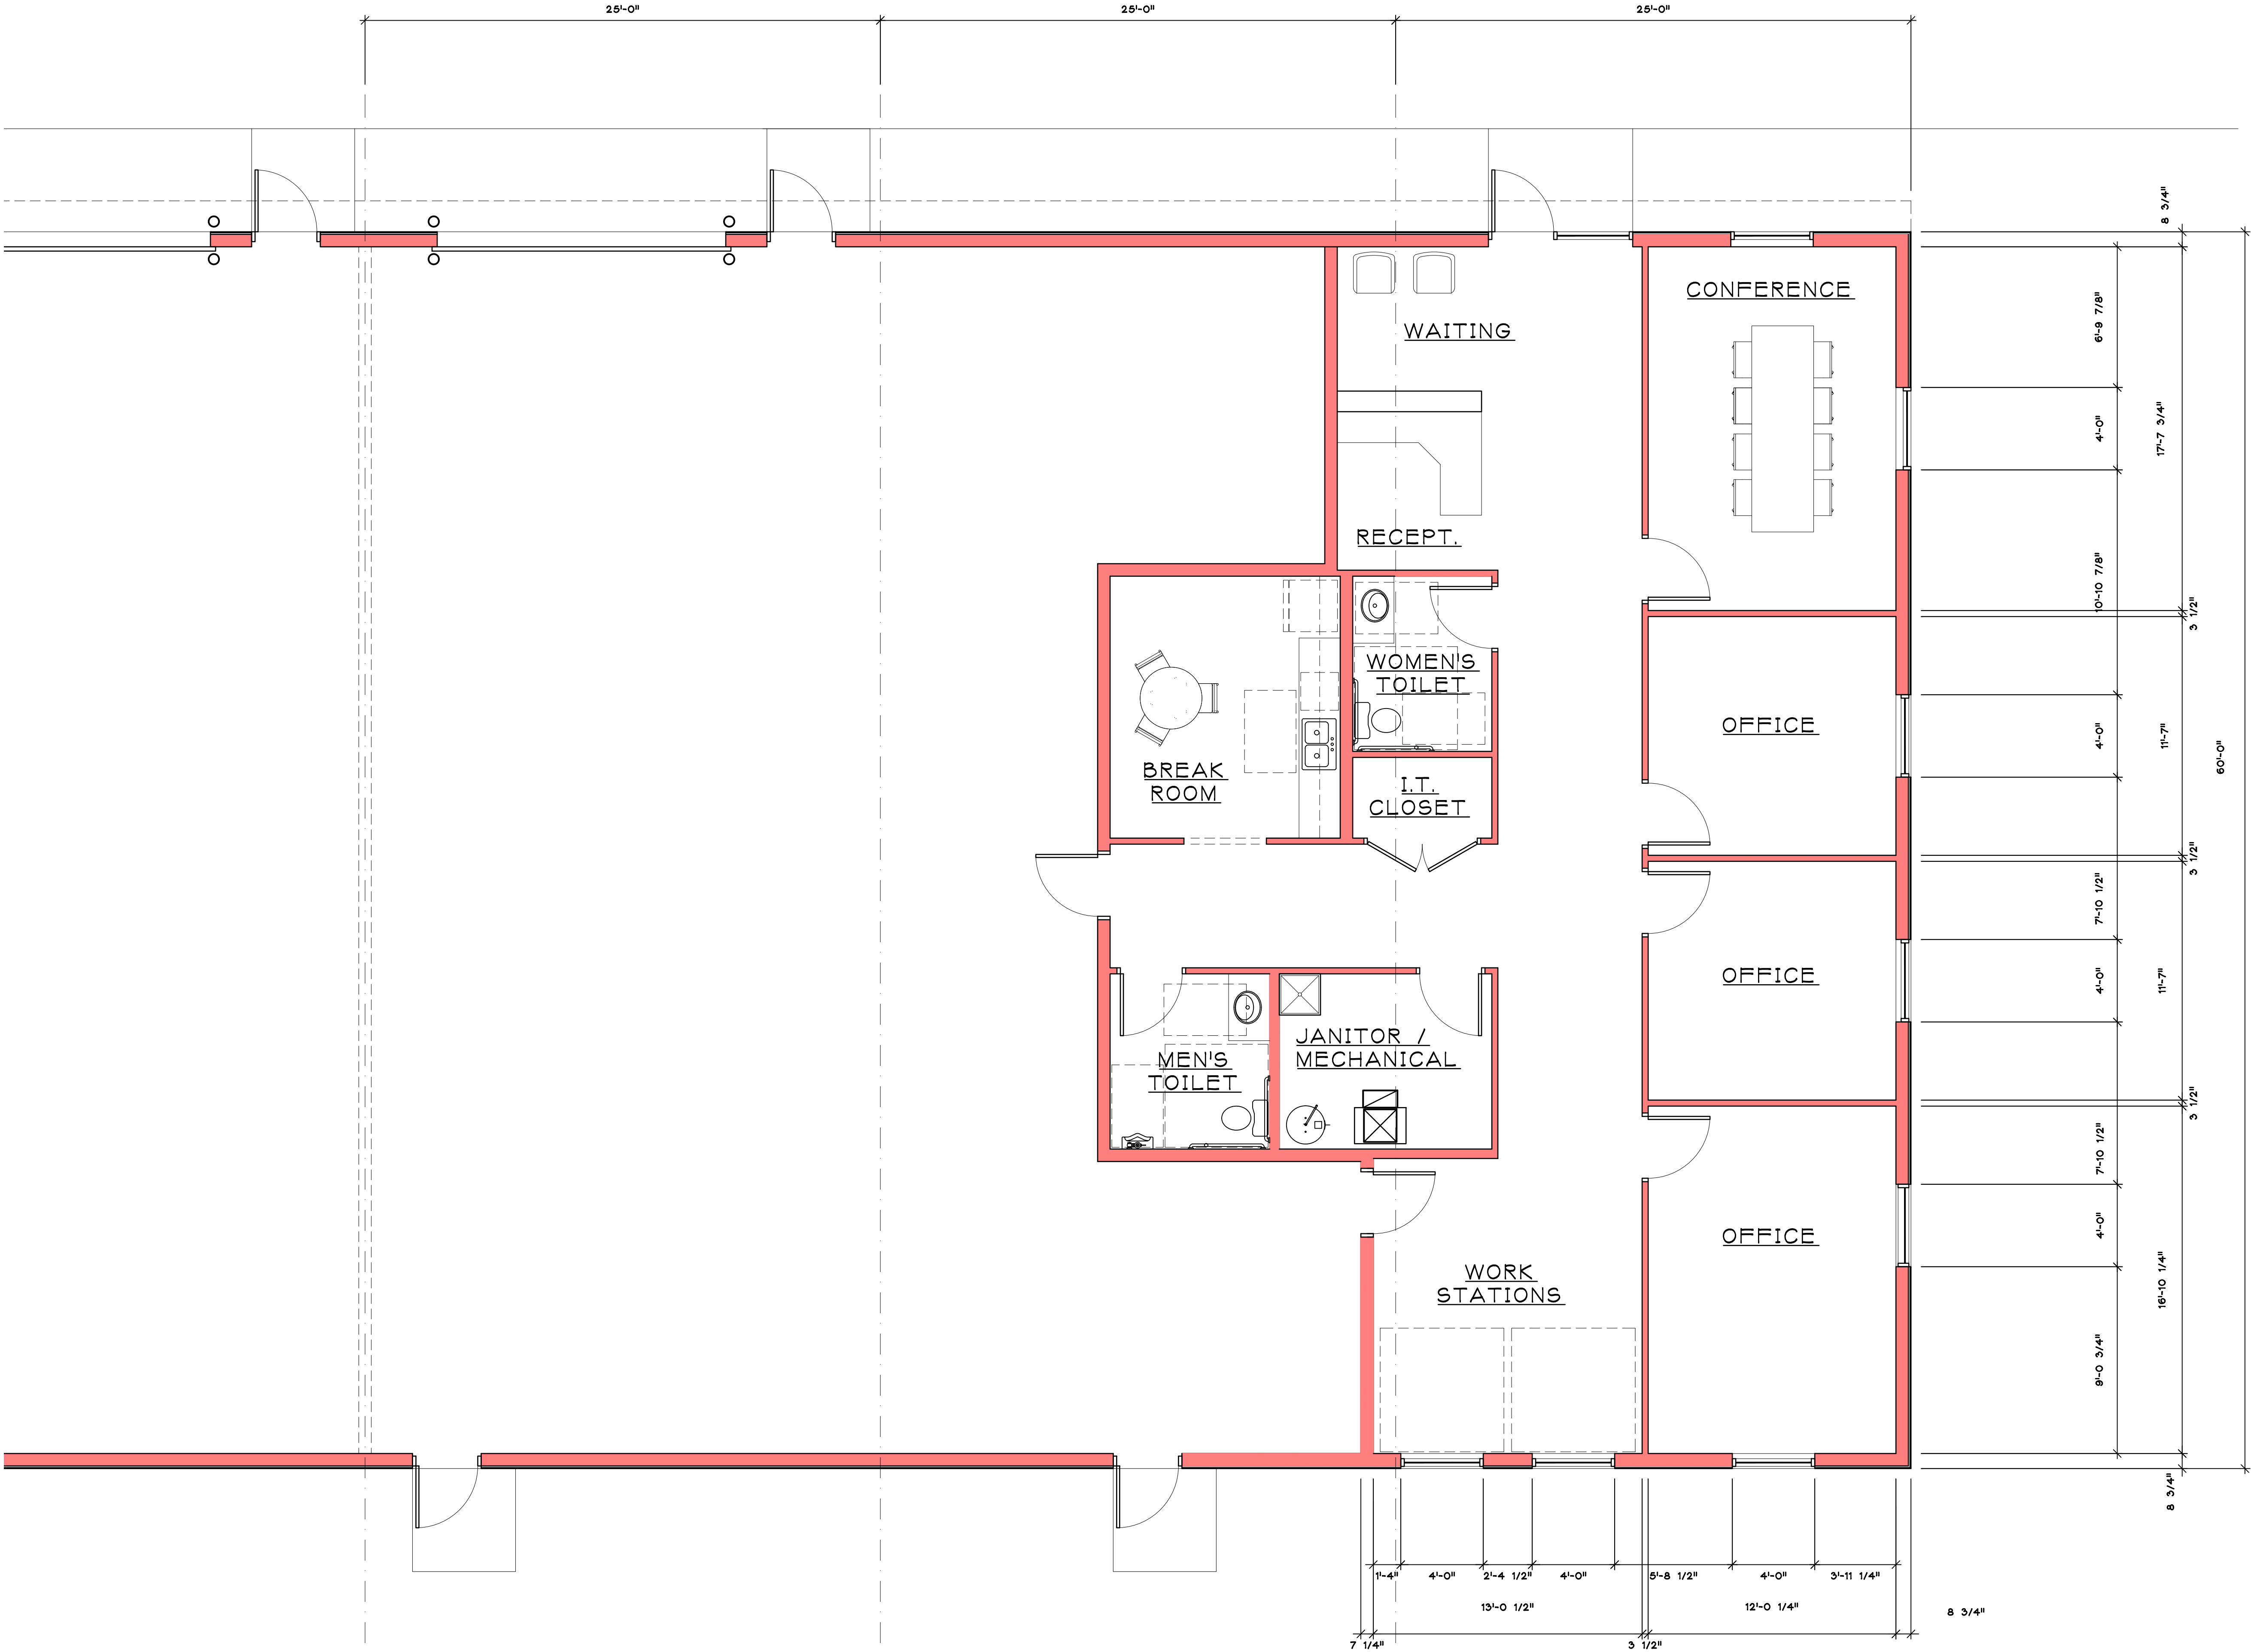

FLOOR PLAN
SCALE: 1/4" = 1'-0"



DATE: JULY 16, 2025
ARCH. K. SPERL
D. BY: _____
JOB: 25-057
REV. _____

A
1.1

PROPOSED FACILITY FOR,
SILVERTREE HOMES
HARRISON, WISCONSIN

ACS
Architectural &
Surveying, Inc.
327 RANDOLPH DRIVE - SUITE C
APPLETON, WI 54913
TELE: 920-707-4226