


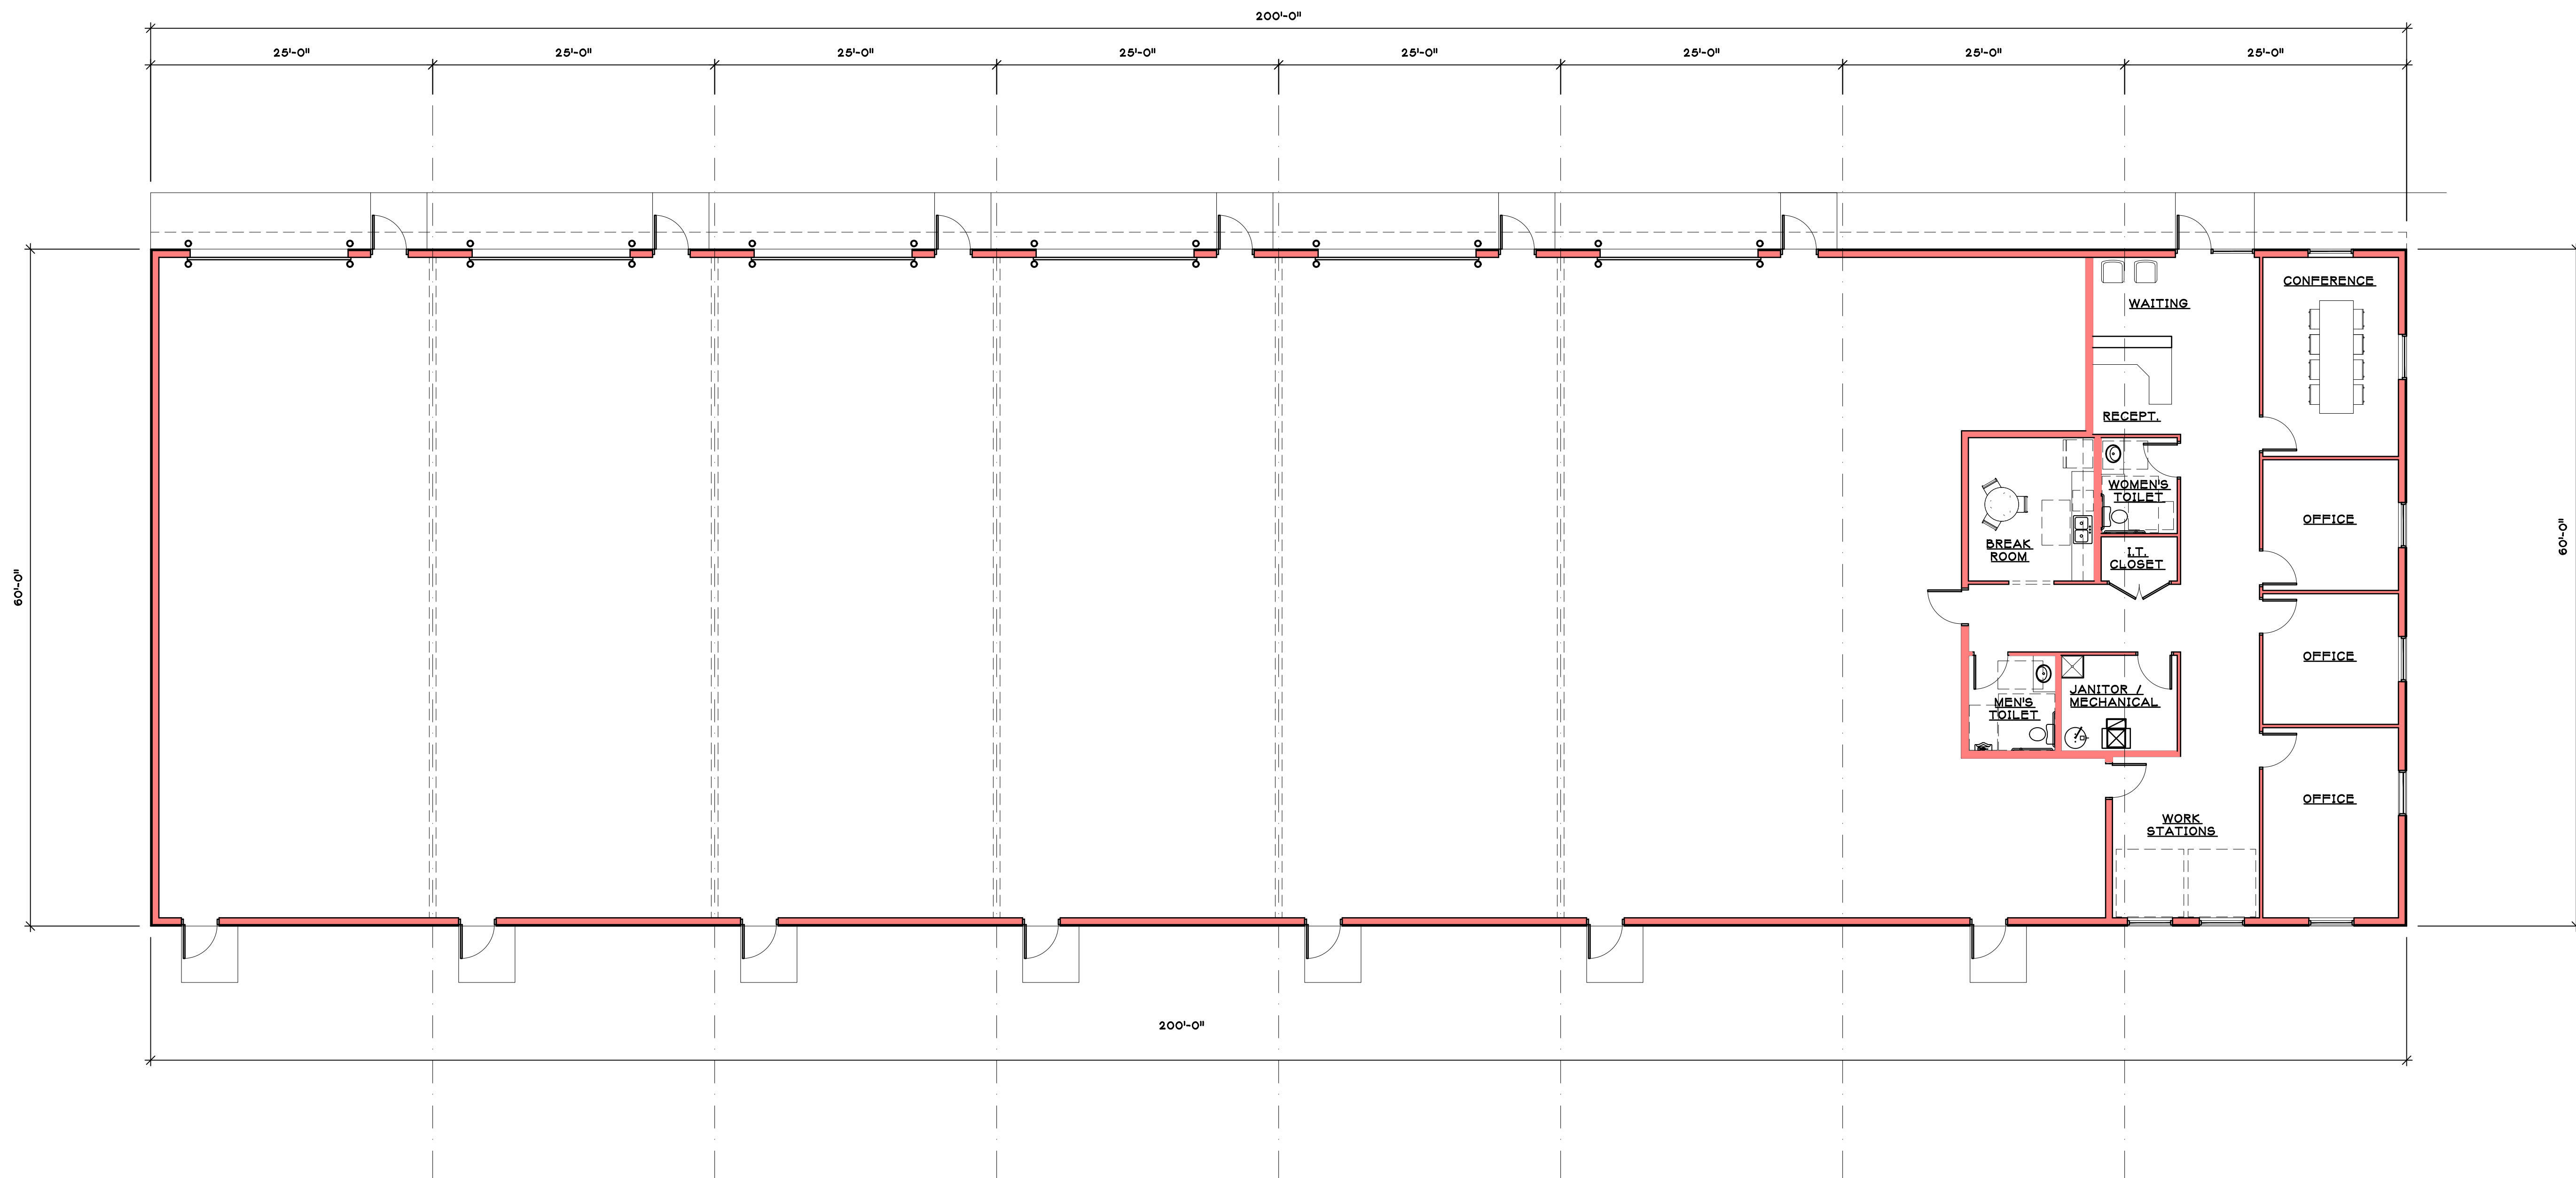

FLOOR PLAN
SCALE: 1/8" = 1'-0"



PROPOSED FACILITY FOR,
SILVERTREE HOMES
HARRISON, WISCONSIN

DATE: JULY 16, 2025
ARCH. K. SPERL
D. BY: _____
JOB: 25-057
REV. _____

A
1.0