


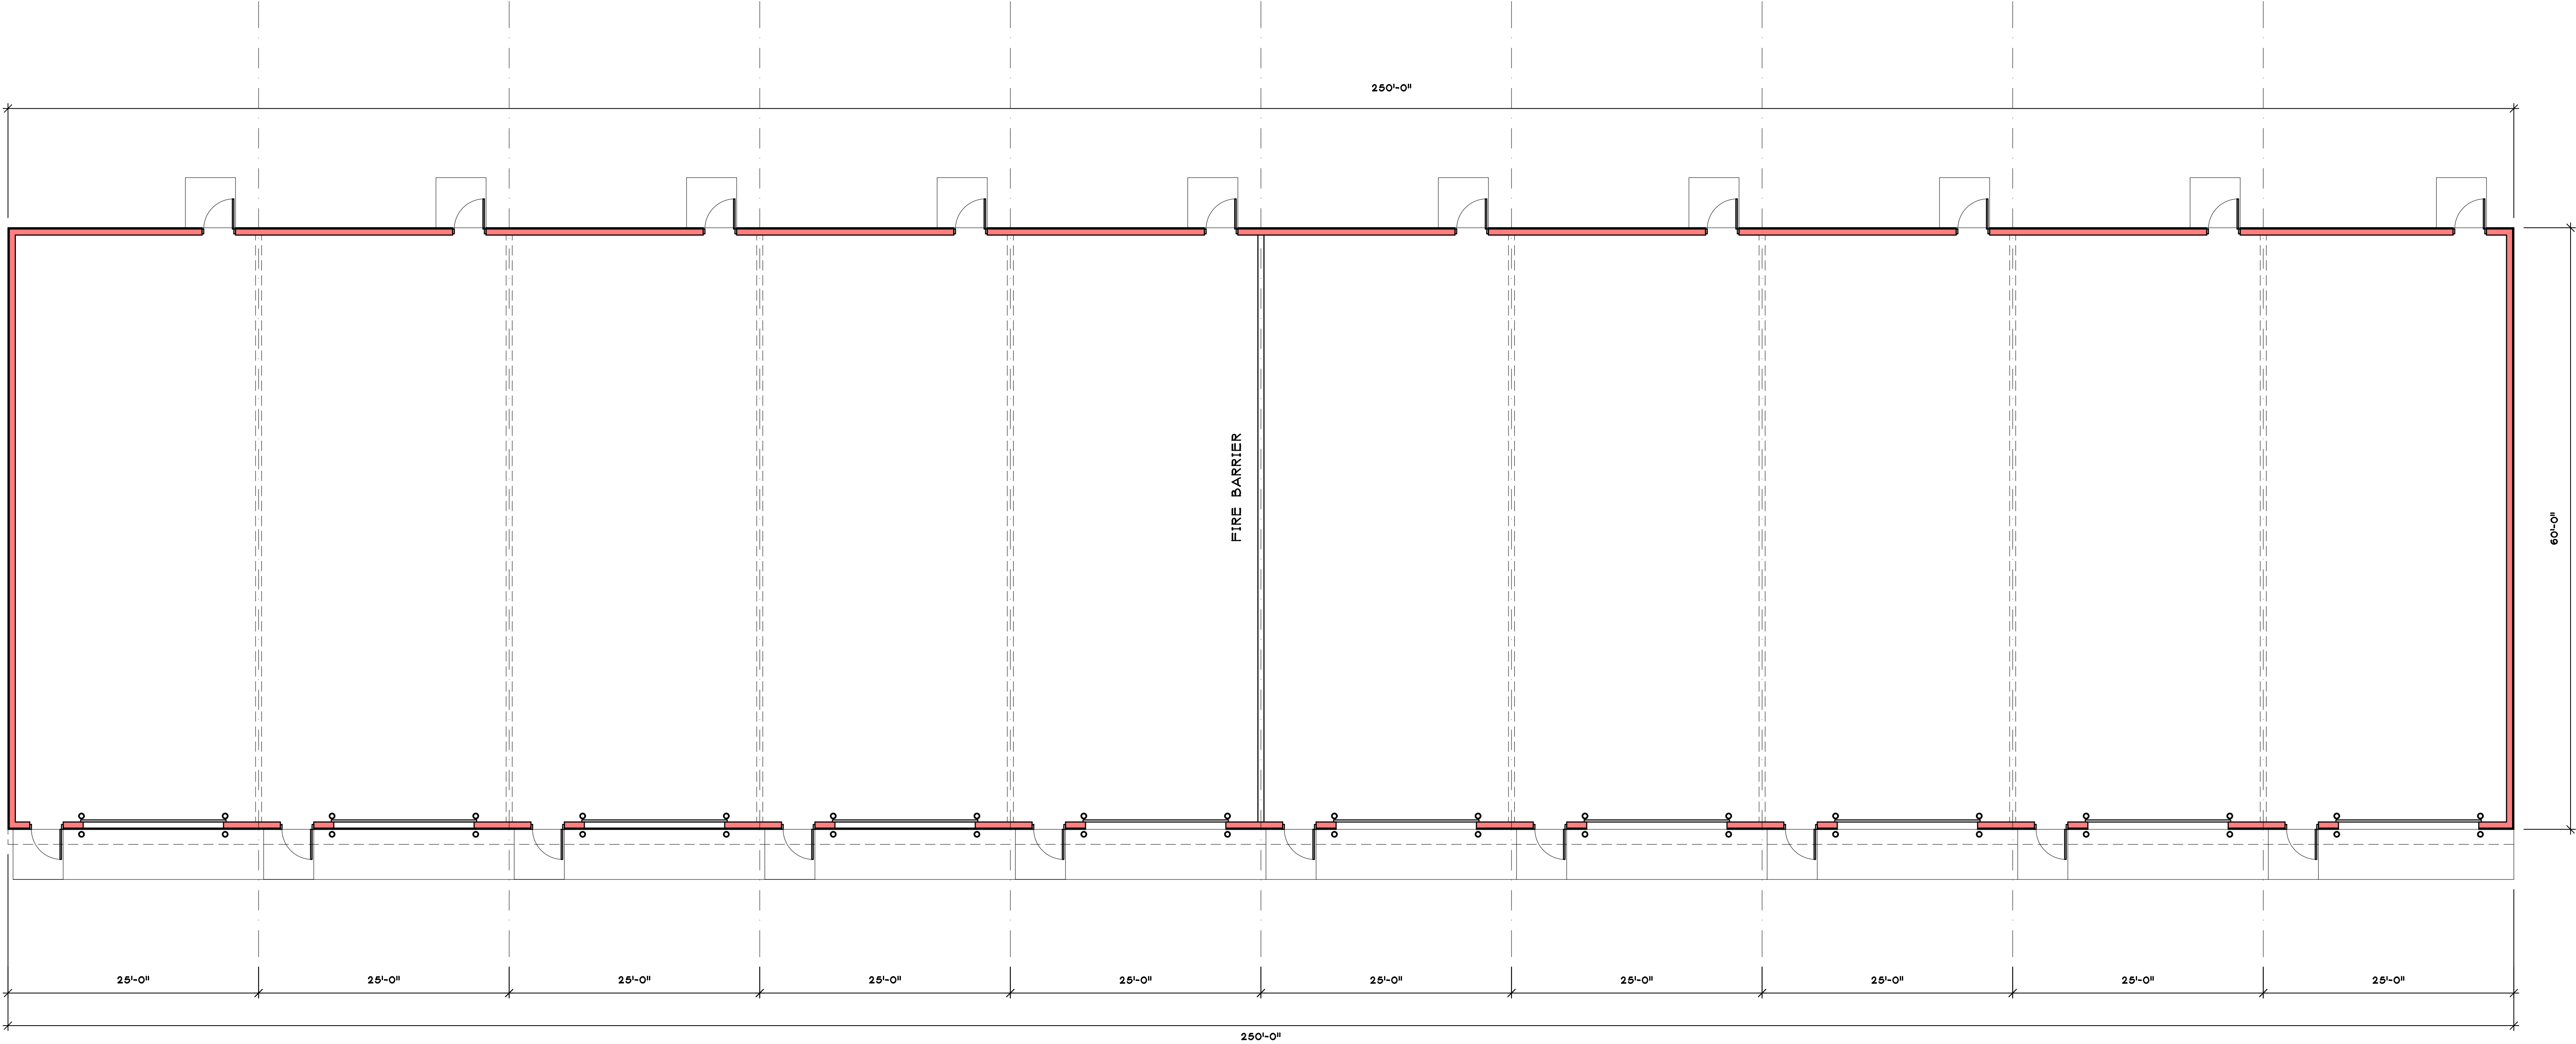

FLOOR PLAN
SCALE: 1/8" = 1'-0"



PROPOSED FACILITY FOR,
SILVERTREE HOMES
HARRISON, WISCONSIN

DATE:	JULY 16, 2025
ARCH.	K. SPERL
D. BY:	----
JOB:	25-057
REV.	----

