


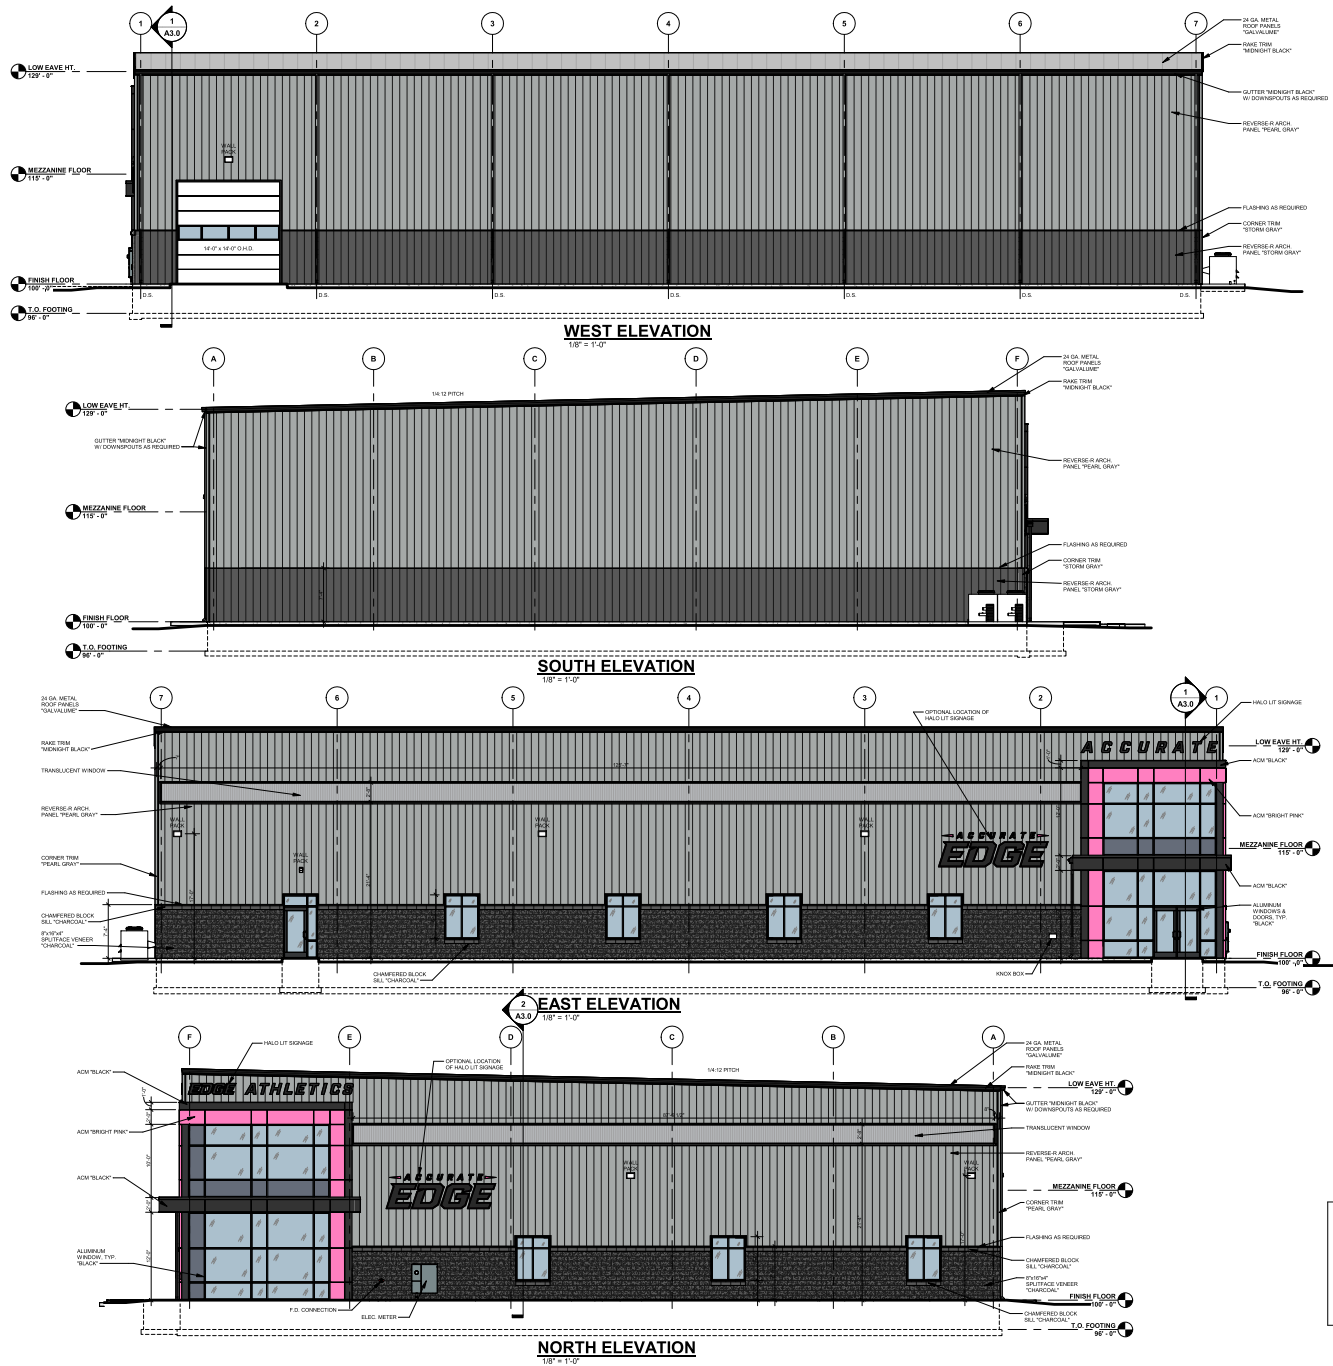

DANIELSON SOFTBALL FACILITY

HARRISON,

WISCONSIN



Keller
PLANNERS | ARCHITECTS | BUILDERS

FOX CITIES
1075 Main Road S5
P.O. Box 620
Keshena, WI 54150
PHONE (920) 766-5795 /
1-800-236-2334
FAX (920) 766-5004

MADISON
711 Oak Dr.
Sun Prairie, WI 53586
PHONE (608) 319-3236
FAX (608) 319-3237

MILWAUKEE
WOOD HILL
Calumet St.
Germantown, WI 53002
PHONE (262) 350-9710
1-800-336-2334
FAX (262) 350-9710

WAUSAU
1605 13th Ave
Wausau, WI 54981
PHONE (715) 849-3541
FAX (715) 849-3551

www.kellerbuilds.com

PROPOSED FOR:
DANIELSON SOFTBALL FACILITY
CROSSROADS COURT,
HARRISON,
WISCONSIN 54952

"COPYRIGHT NOTICE"
This design, drawing and detail is the copyrighted property of KELLER, INC. No part thereof shall be copied, duplicated, distributed, disseminated or made available to anyone without the expressed written consent of KELLER, INC.

REVISIONS

5		
6		
7		
8		
9		
10		

PROJECT MANAGER:
C. MYHRA

DESIGNER:
G. STRAUB

INTERIOR DESIGNER:

DRAWN BY:
TDP

EXPEDITOR:

SUPERVISOR:

PRELIMINARY NO:
P26126


CONTRACT NO:

DATE:
06.02.2026


SHEET:
A2.0

DOOR & WINDOW VALUES


WINDOWS:	U VALUE	0.4
	SHGC	0.327
	VT	0.6
DOORS:	U VALUE	0.38
(SWINGING)		
O.H. DOORS:	U VALUE	0.11
(SLIDING)		
DOORS:	U VALUE	0.701
(100% GLAZING)	SHGC	0.238
	VT	0.39

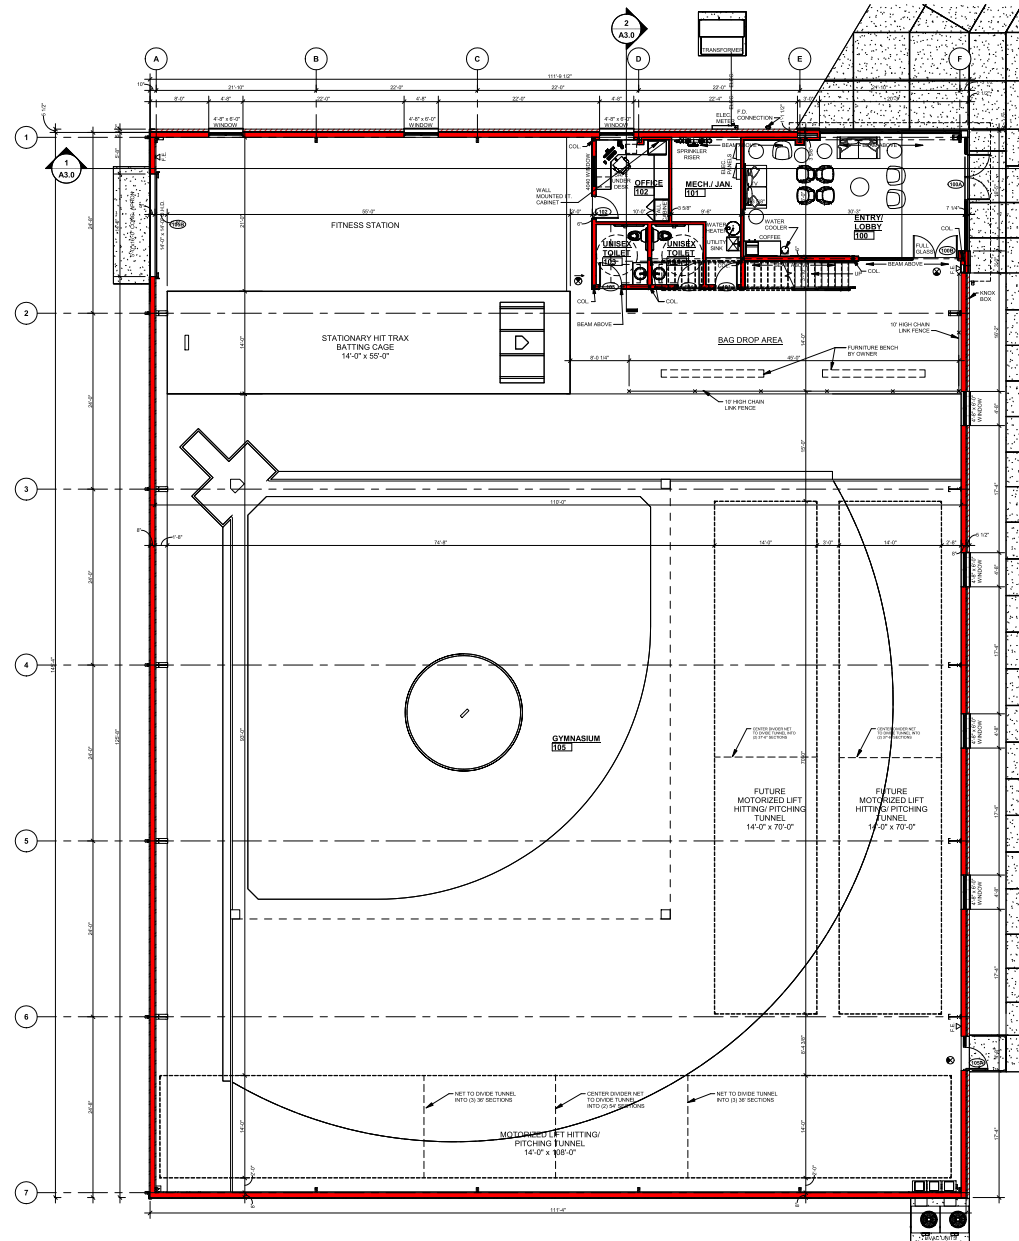


TRUE NORTH PLAN NORTH
1/8" = 1'-0"
FLOOR PLAN

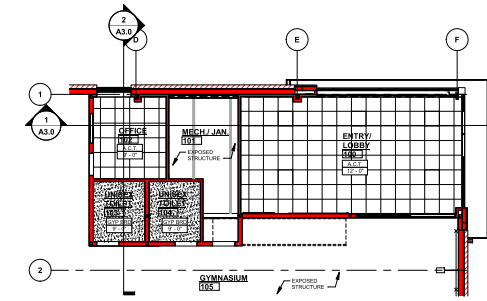

TRUE NORTH PLAN NORTH
1/8" = 1'-0"
REFLECTED CEILING PLAN
GRID LAYOUT FOR ESTIMATE ONLY.

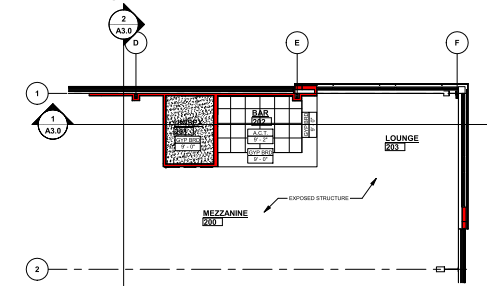

TRUE NORTH PLAN NORTH
1/8" = 1'-0"
MEZZANINE REFLECTED CEILING PLAN
GRID LAYOUT FOR ESTIMATE ONLY.

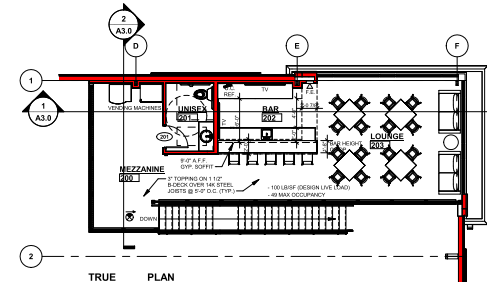

TRUE NORTH PLAN NORTH
1/8" = 1'-0"
MEZZANINE FLOOR
902 SQ. FT.

WALL KEY

[Red line]	NEW WALL/FURRING
[Red hatched box]	NEW MASONRY/VENEER WALL
[Blue hatched box]	NEW COOLER/FREEZER WALLS
[Grey hatched box]	NEW FOUNDATION WALL
[Black line]	NEW IMP WALL
[Grey box]	NEW PRECAST WALL
[Dashed line]	FIRE WALL OR FIRE BARRIER

Keller
PLANNERS / ARCHITECTS / BUILDERS

FOX CITIES
1075 Main Road S5
P.O. Box 620
Kaukauna, WI 54130
PHONE (920) 766-2700 / 1-800-236-2334
FAX (920) 766-5004

MADISON
711 Oak Dr.
Sun Prairie, WI 53586
PHONE (608) 239-2256
FAX (608) 239-2257

MILWAUKEE
1000 N. 11th St.
Milwaukee, WI 53233
PHONE (414) 330-9710
FAX (414) 330-9711

WAUSAU
1805 13th Ave.
Wausau, WI 54981
PHONE (715) 849-2541
FAX (715) 849-2541

www.kellerbuilds.com

PROPOSED FOR:
DANIELSON SOFTBALL FACILITY
CROSSROADS COURT,
HARRISON,
WISCONSIN 54952

"COPYRIGHT NOTICE"
This design, drawing and detail is the copyrighted property of KELLER, INC. No part thereof shall be copied, duplicated, distributed, disseminated or made available to anyone without the expressed written consent of KELLER, INC.

REVISIONS

5		
6		
7		
8		
9		
10		

PROJECT MANAGER:
C. MYHRA

DESIGNER:
G. STRAUB

INTERIOR DESIGNER:

DRAWN BY:
TOP

EXPEDITOR:

SUPERVISOR:


PRELIMINARY NO:
P26126

CONTRACT NO:

DATE:
06.02.2026

SHEET:
A1.0

PRELIMINARY - NOT FOR CONSTRUCTION

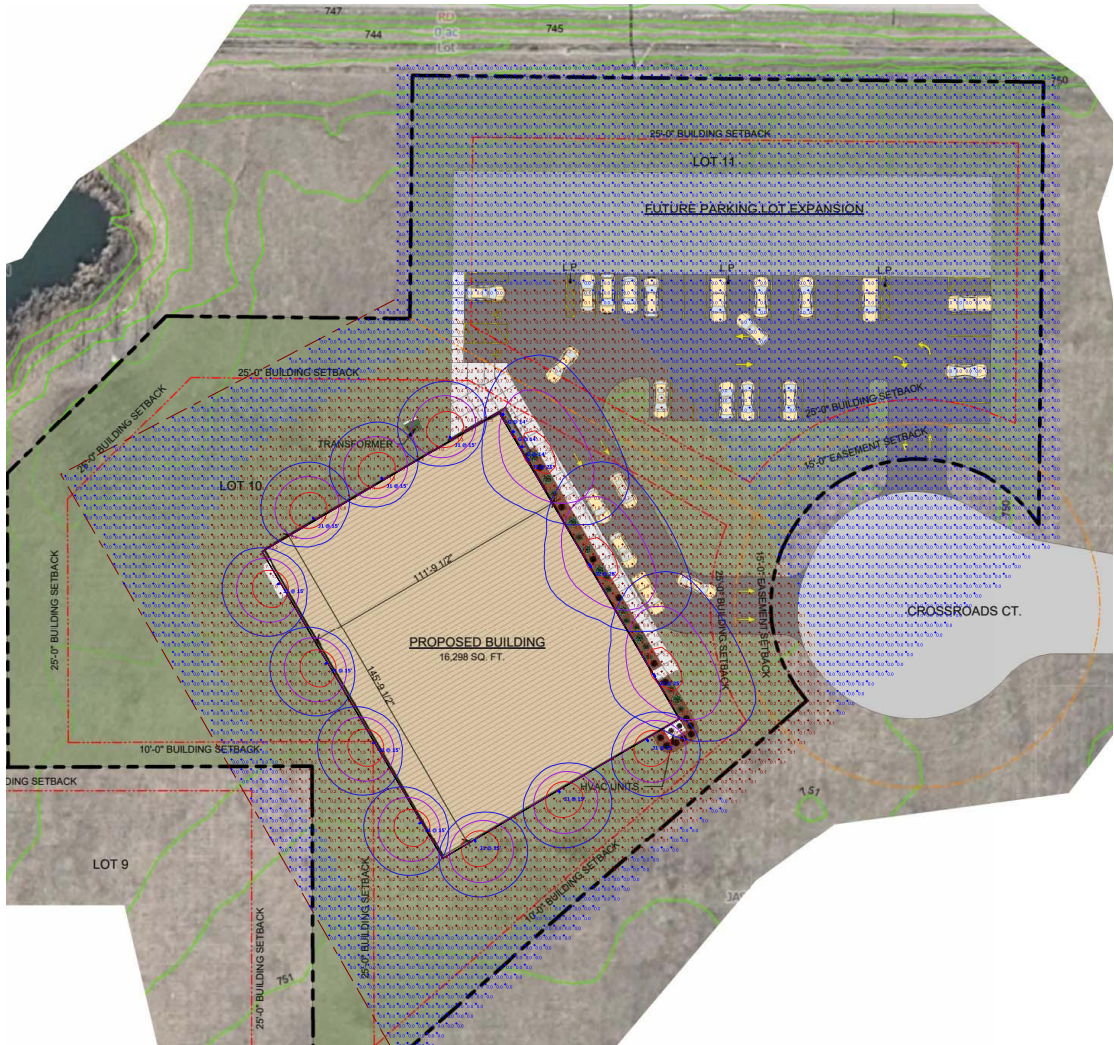

Plan View

Schedule									
Symbol	Label	QTY	Manufacturer	Catalog Number	Description	Lumens per Lamp	LLF	Wattage	Polar Plot
	6	3	June Lighting	WFL 6160 R ALD10 R20P 18WTS 3000K 30CRI	6' Deep Regressed Wafer Downlight, Recessed Lumen and Sidelight CCT: 3000K, Low Lumen, Matte White	1148	0.95	12.5	
	31	10	Lithonia Lighting	WFL10 LED ACO 1000000 SWW2 84000K RWDET	WFL10 LED, 1000 Lumen setting, 4000K setting, 120-277V	594	0.95	7.4428	
	32	3	Lithonia Lighting	WFL1 LED F2 40K RWDET	WFL1 LED waferback, 3000m 4000K color temperature, 120-277 volts	2913	0.95	24.42	

Statistics

Description	Symbol	Avg	Max	Min	Max/Min	Avg/Min
Calc Zone #2	+	0.2 fc	4.1 fc	0.0 fc	N/A	N/A