

PROJECT INFORMATION

PROPOSED ADDITION FOR:

MOUNT CALVARY LUTHERAN CHURCH

N 8728 S COOP ROAD • HARRISON, WI 54952

PROFESSIONAL SEAL

PRELIMINARY DATES

DEC. 18, 2024


NOT FOR CONSTRUCTION

JOB NUMBER

230471100

SHEET NUMBER

A1.0

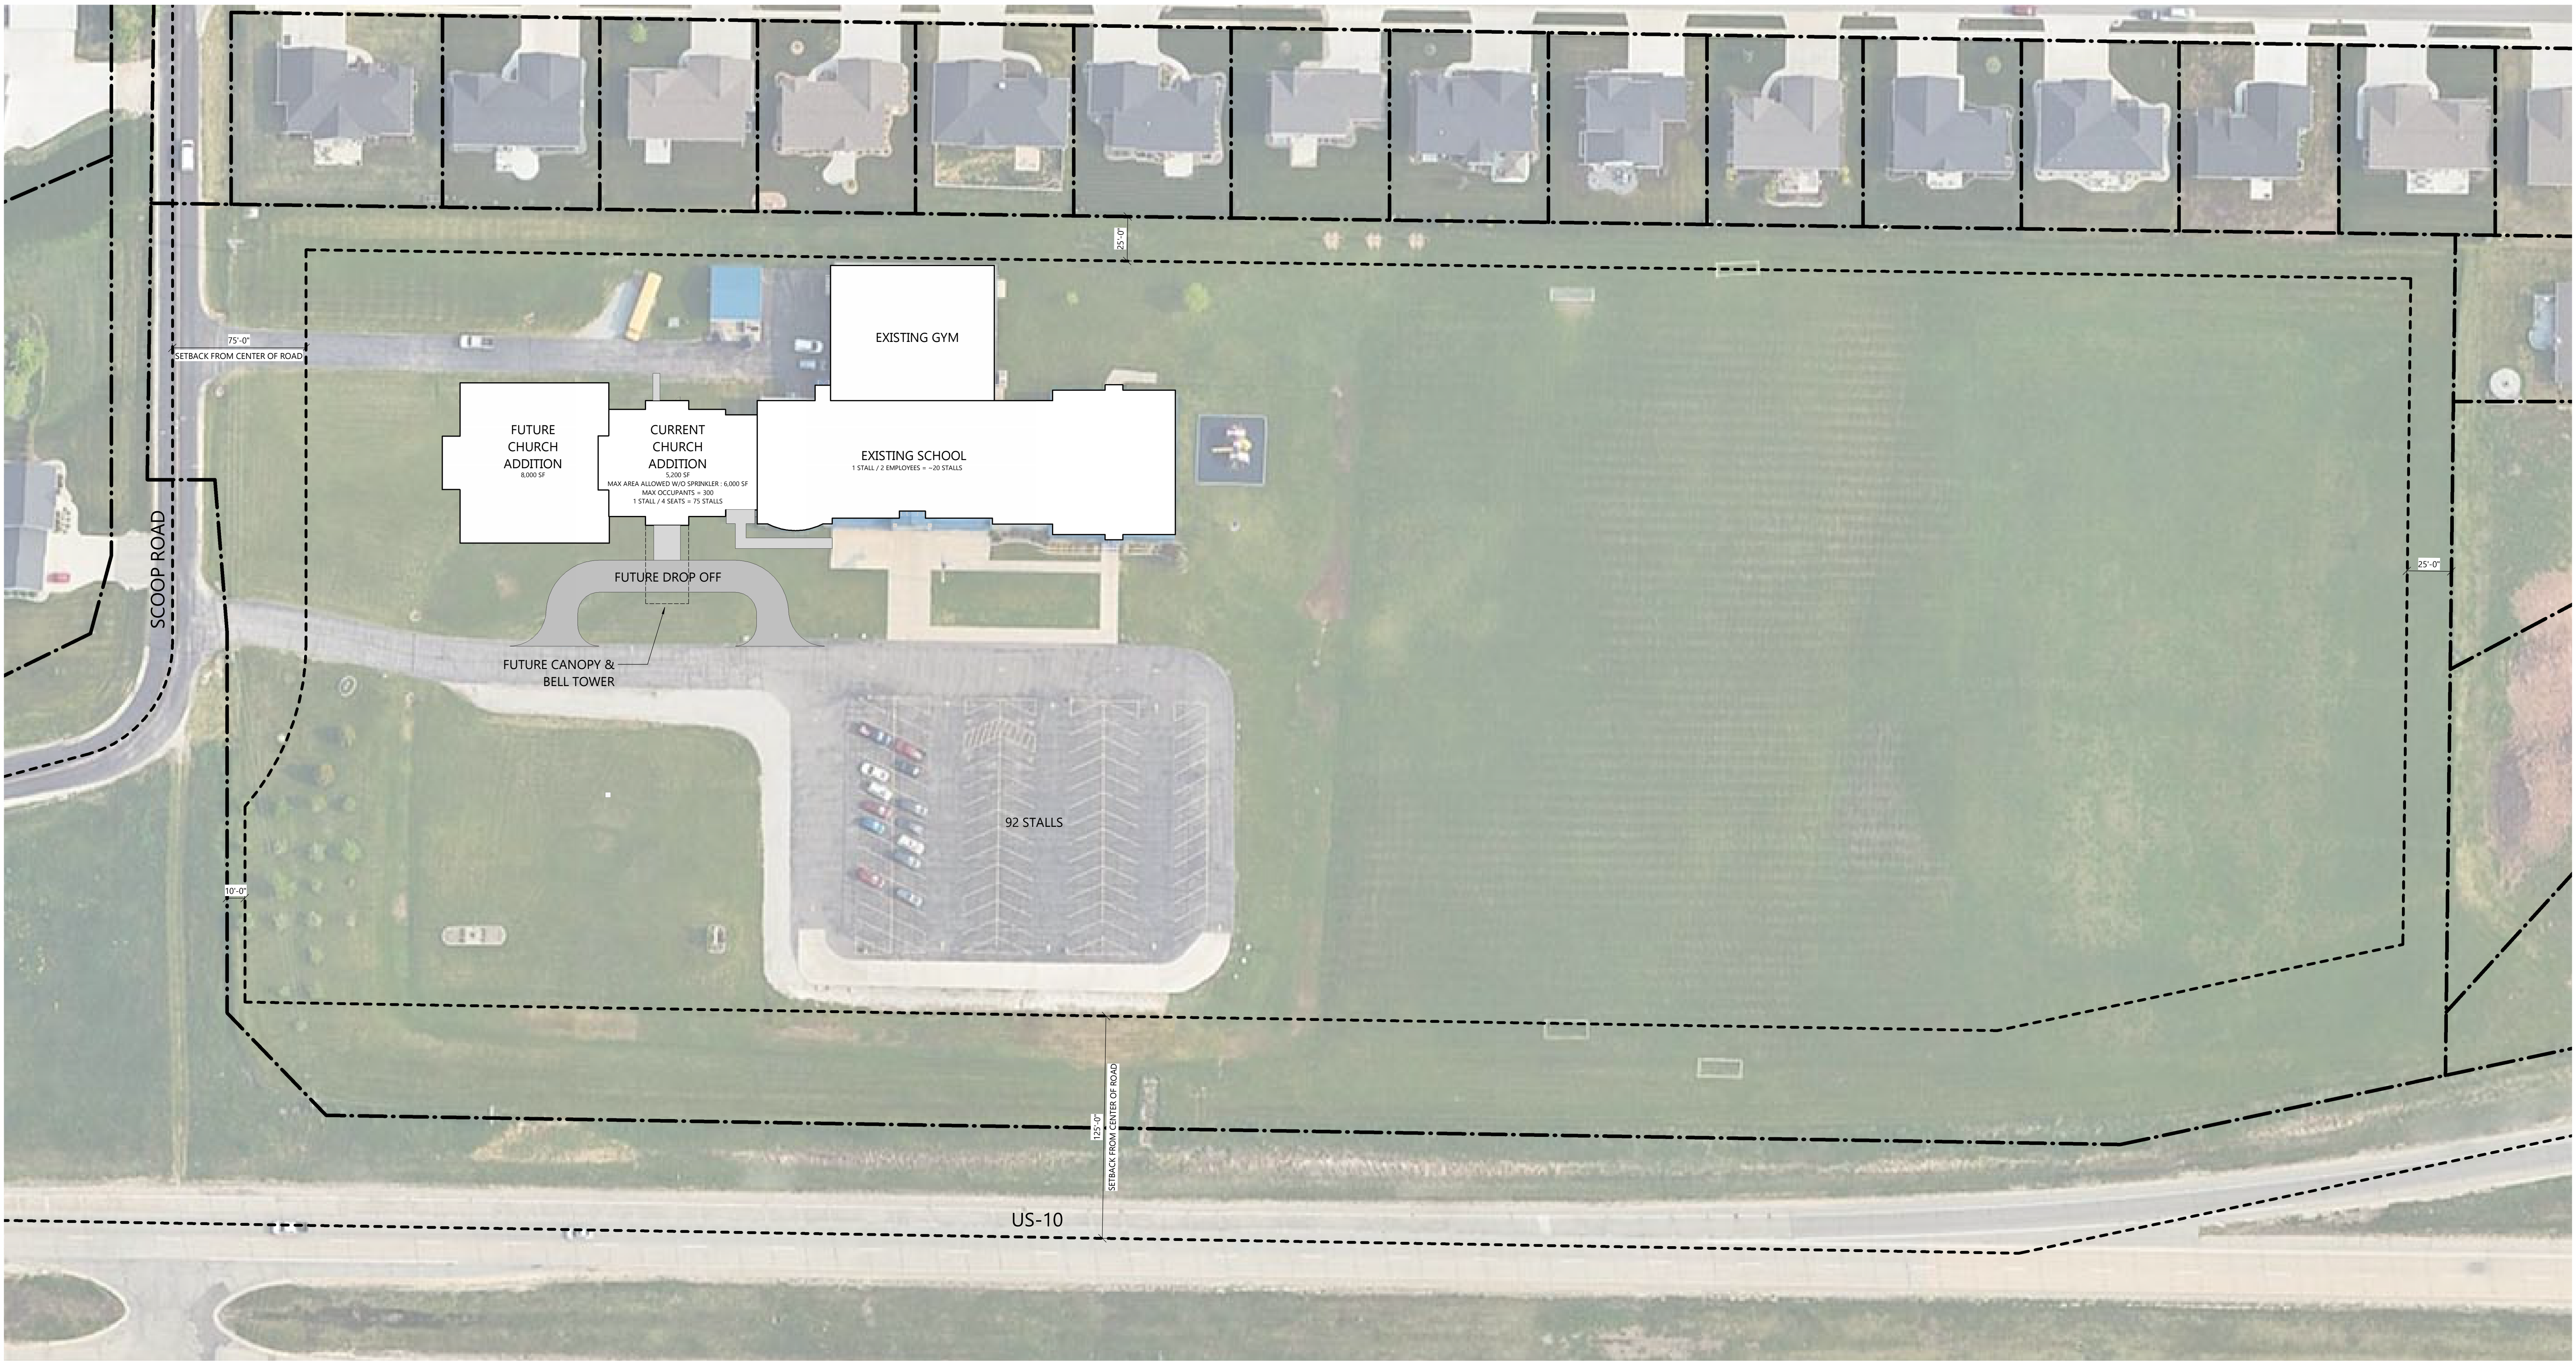

1 SITE PLAN

A1.0 SCALE: 1" = 40'-0"