




SOUTH ELEVATION
1/8" = 1'-0"

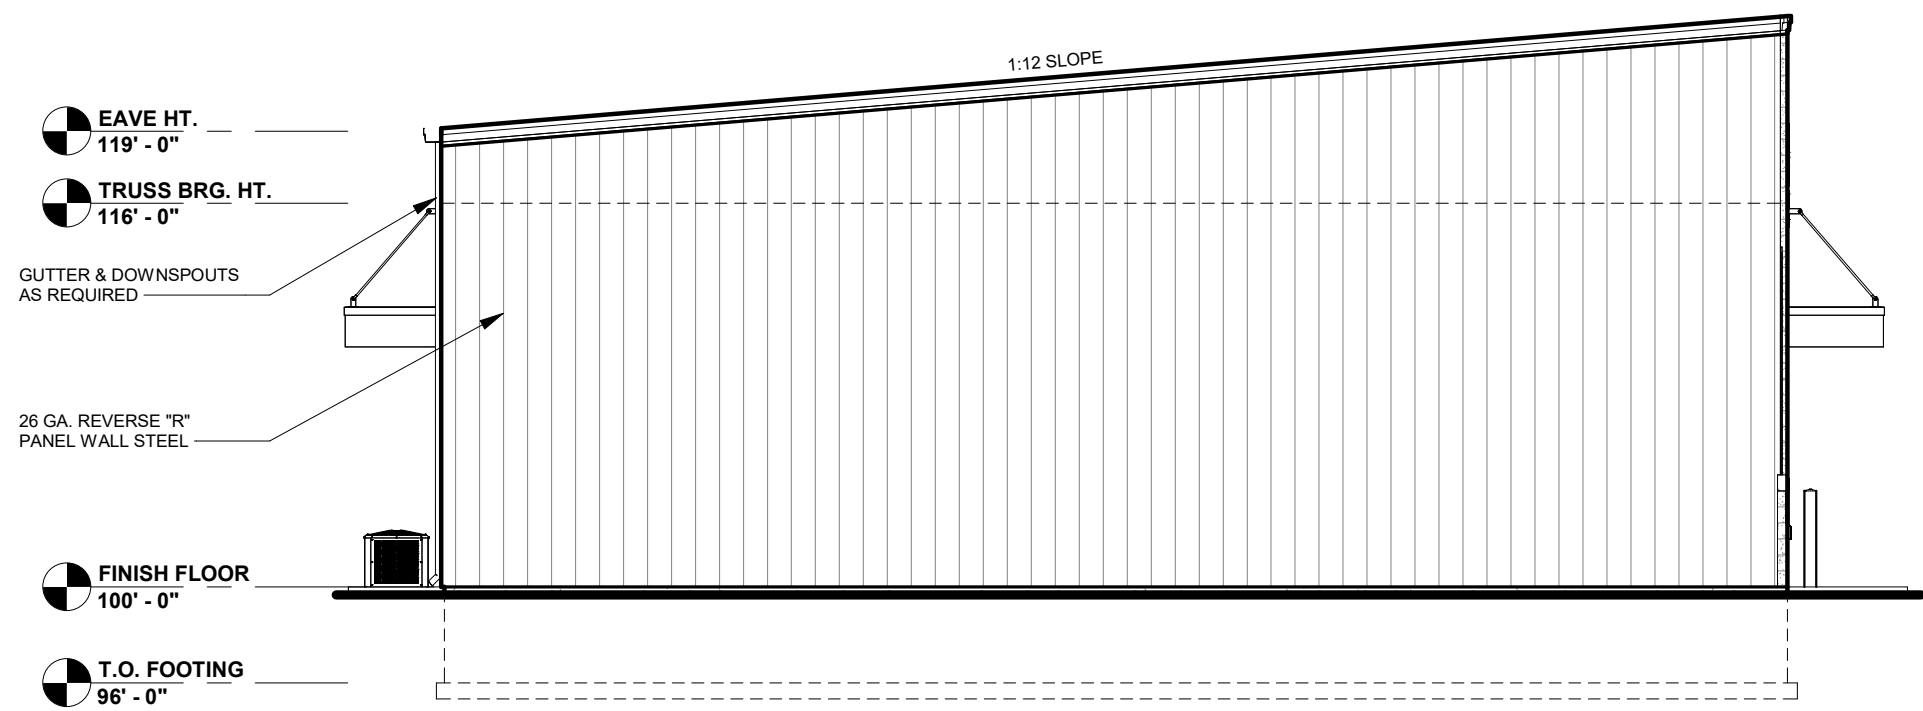

WEST ELEVATION
1/8" = 1'-0"

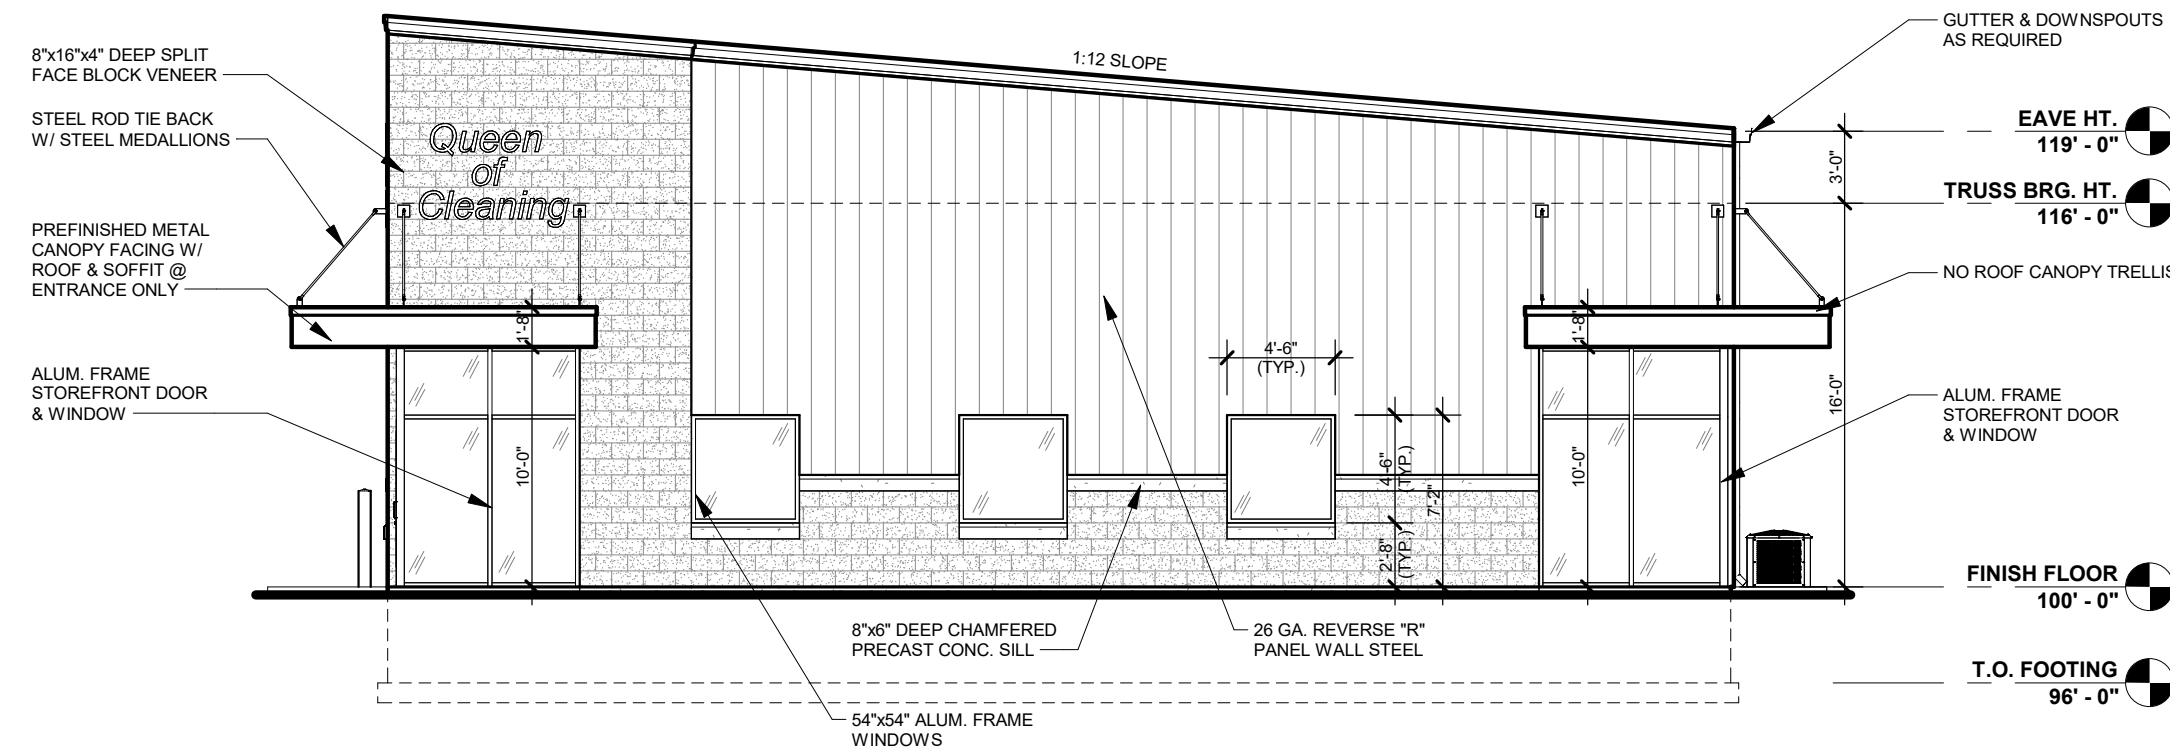

EAST ELEVATION
1/8" = 1'-0"

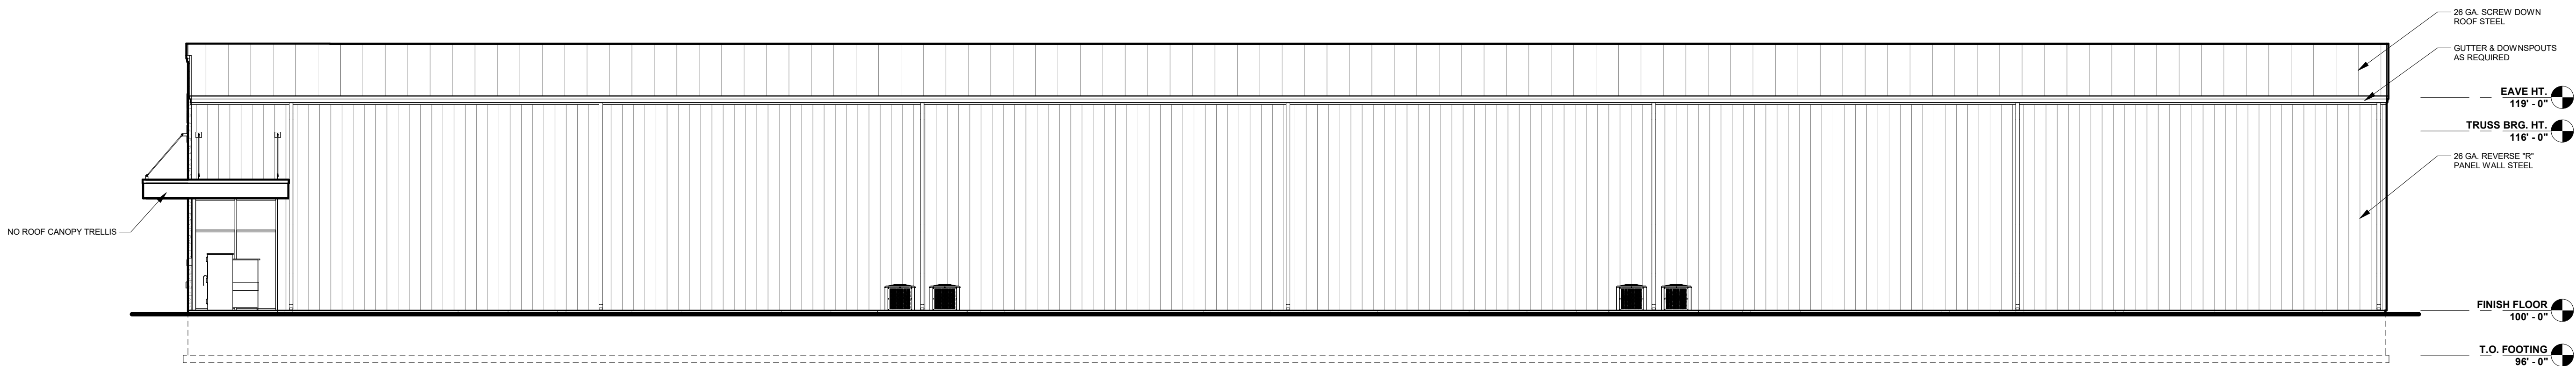

NORTH ELEVATION
1/8" = 1'-0"

DOOR & WINDOW VALUES			
WINDOWS:	U VALUE	0.22	
	SHGC	0.22	
	VT	0.22	
DOORS:	U VALUE	0.38	
(SWINGING)			
O.H. DOORS:	U VALUE	0.11	
(NON-SWINGING)			
DOORS:	U VALUE	0.22	
(90% GLAZING)	SHGC	0.22	
	VT	0.22	



Keller
PLANNERS | ARCHITECTS | BUILDERS

FOX CITIES
N216 State Road 55
P.O. Box 620
Kaukauna, WI 54130
PHONE (920) 766-2795 /
1-800-236-2534
FAX (920) 766-5004

MILWAUKEE
W204 N11509
Caldendale Rd
Germanstown, WI 53022
PHONE (262) 250-9740
FAX (262) 250-9740

MADISON
711 Loh Dr.
Sun Prairie, WI 53590
PHONE (608) 318-2336
FAX (608) 318-2337

WAUSAU
5605 Llac Ave
Wausau, WI 54401
PHONE (715) 849-3141
FAX (715) 849-3181

www.kellerbuilds.com

PROPOSED FOR:

QUEEN OF CLEANING

AMY AVE.
KAUKAUNA,
WISCONSIN 54130

"COPYRIGHT NOTICE"
This design, drawing and detail is the copyrighted property of KELLER, INC. No part hereof shall be copied, duplicated, distributed, disclosed or made available to anyone without the expressed written consent of KELLER, INC.

REVISIONS		
1		
2		
3		
4		
5		
6		

PROJECT MANAGER:
G. FRAZER

DESIGNER:
S. KLESSIG

INTERIOR DESIGNER:

DRAWN BY:
J.R.S.

EXPEDITOR:

SUPERVISOR:

PRELIMINARY NO:
P25171

CONTRACT NO:

DATE:
07.22.2025

SHEET:
A2.0

PRELIMINARY - NOT FOR CONSTRUCTION