


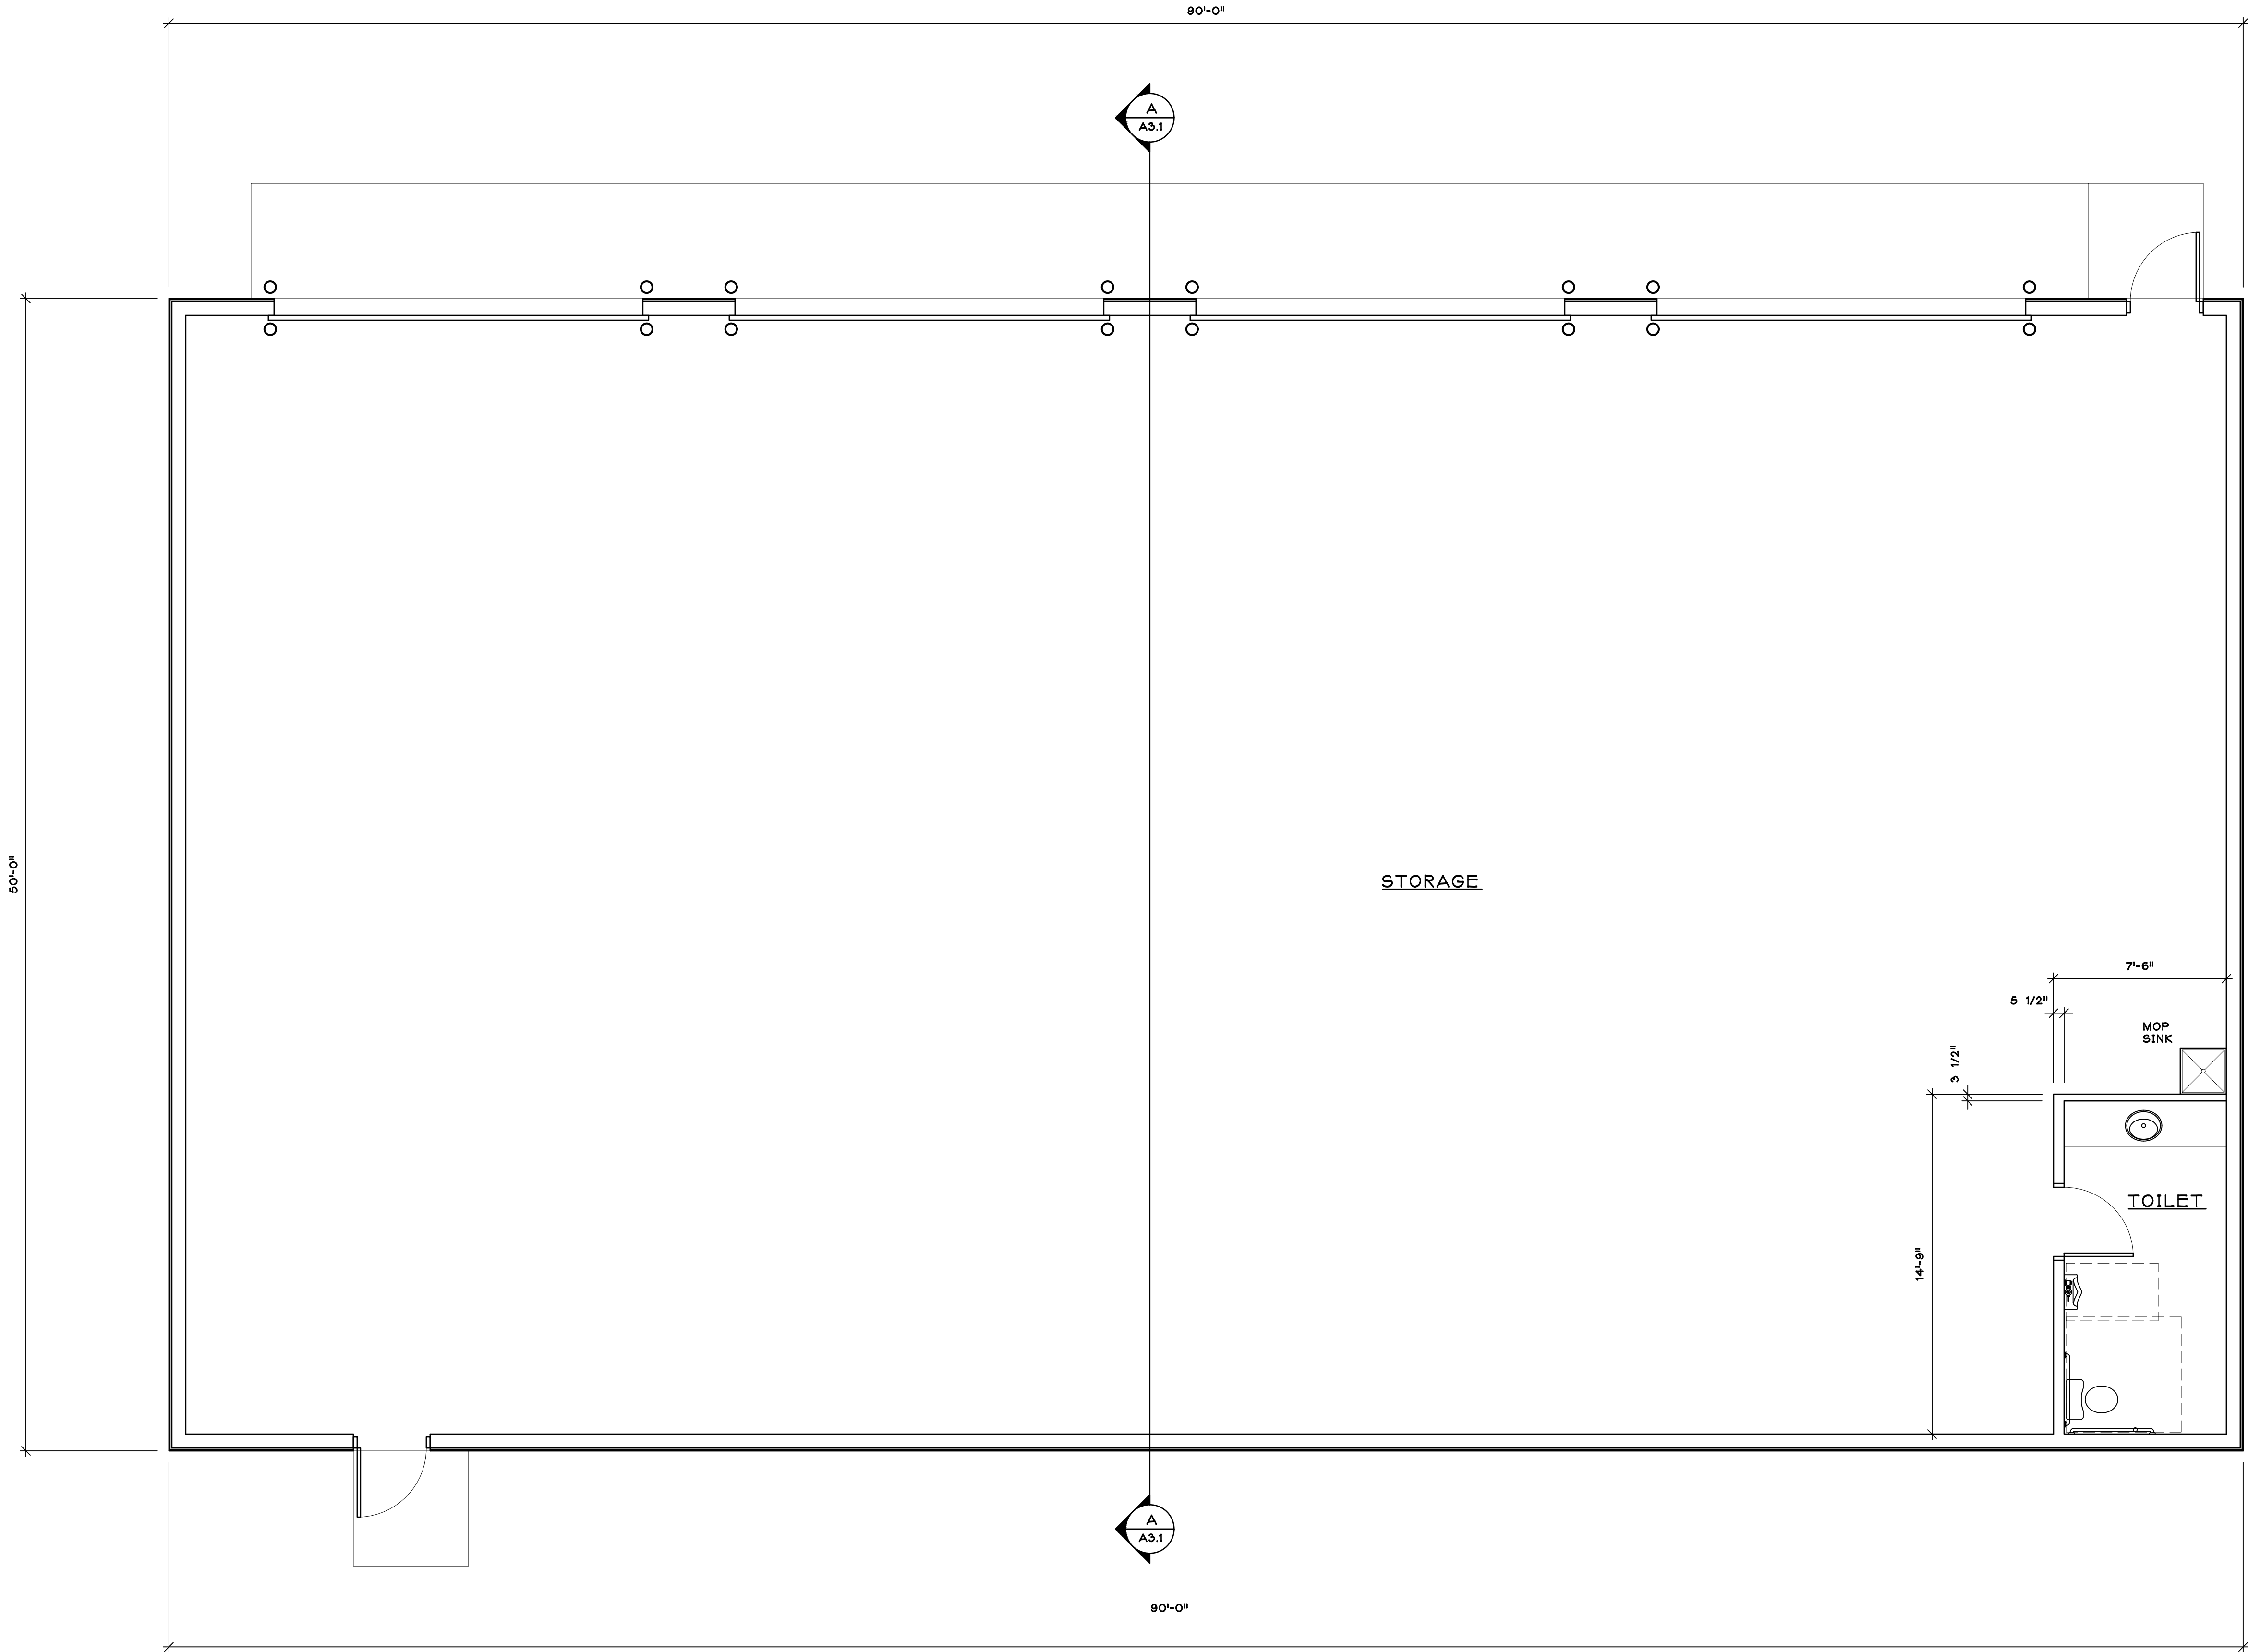


FLOOR PLAN
SCALE: 1/4" = 1'-0"



DATE: MAY 30, 2025
ARCH. K. SPERL
D. BY: _____
JOB: 25-046
REV. _____

A
1.2

PROPOSED FACILITY FOR,
JASON KELDERMAN
HARRISON, WISCONSIN

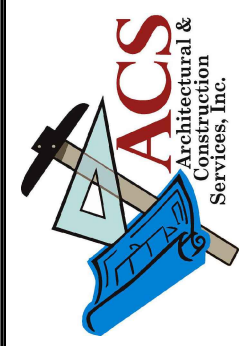
327 RANDOLPH DRIVE - SUITE C
APPLETON, WI 54913
TELE: 920-707-4226