


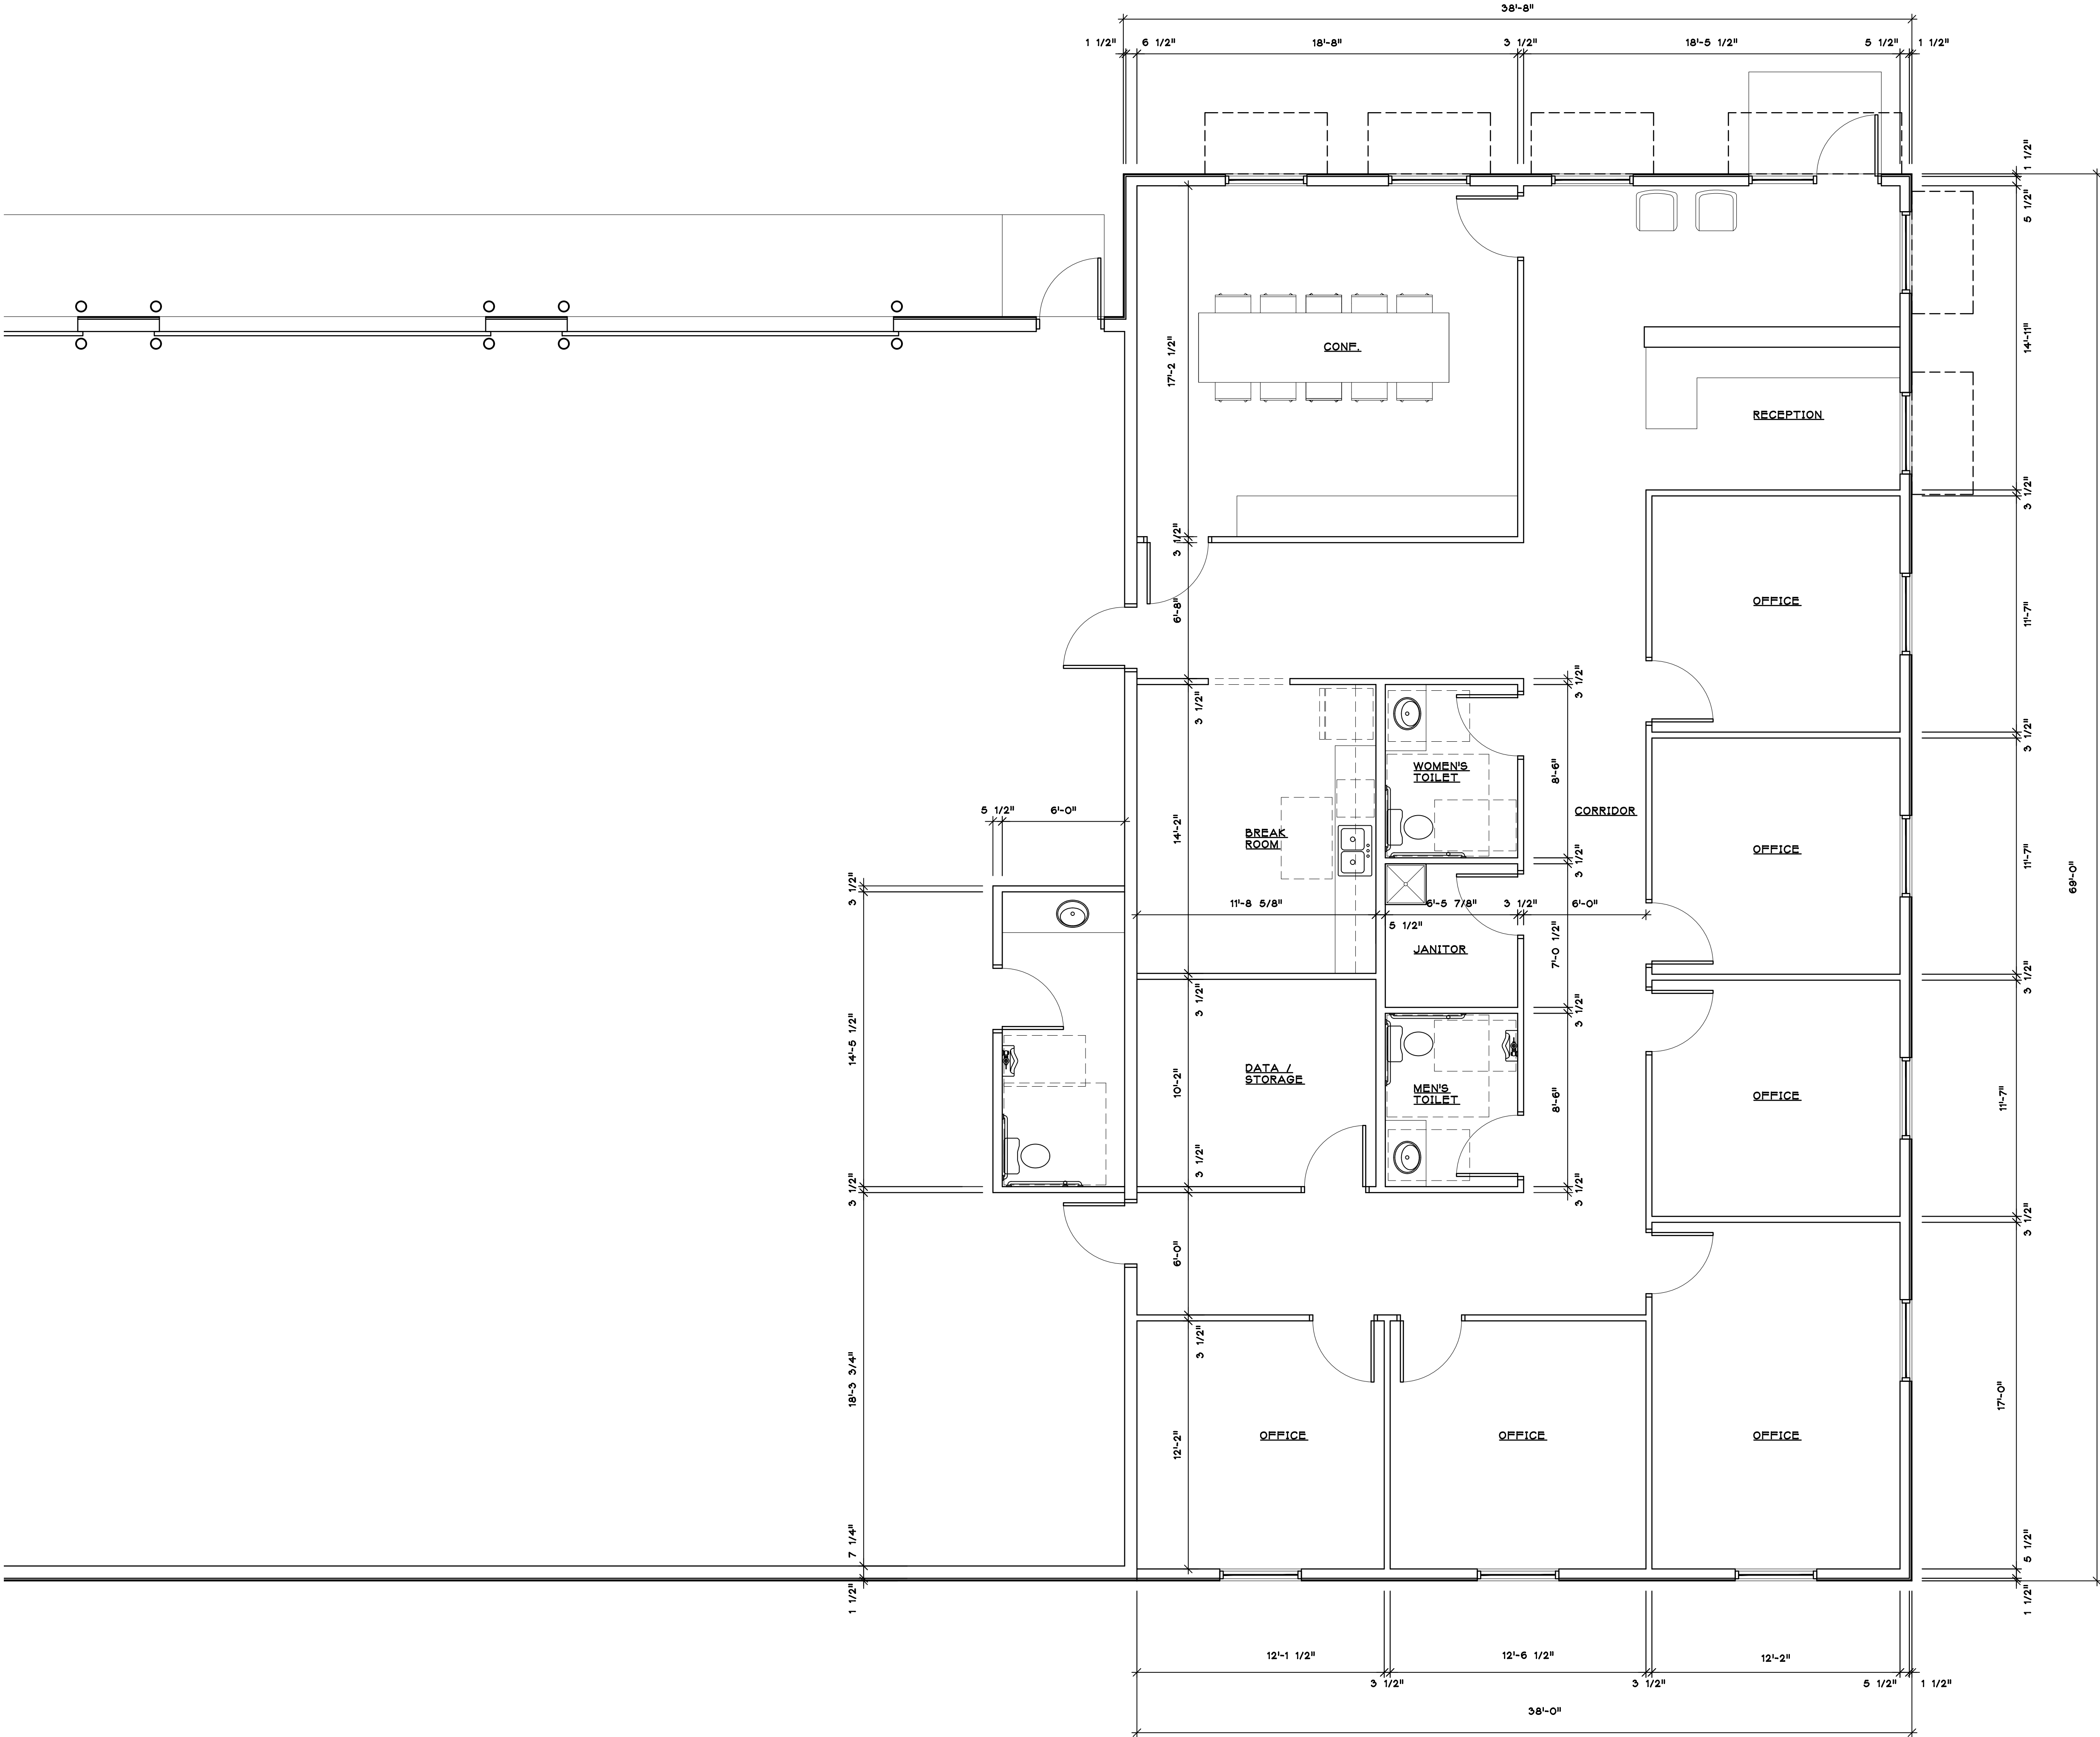

FLOOR PLAN
SCALE: 1/4" = 1'-0"



PROPOSED FACILITY FOR,
JASON KELDERMAN
HARRISON, WISCONSIN

DATE: MAY 30, 2025
ARCH. K. SPERL
D. BY: _____
JOB: 25-046
REV. _____

