

10486 COLONEL COURT
MANASSAS VA 20110
(703)420-8141
www.S2RArchitects.com
JD@S2RArchitects.com

NEW TOWNHOMES
5700 BLEIGHT DR
HAYMARKET, VA 20169

J24093

PROJECT NAME AND ADDRESS

SEAL

ISSUE DATE

SHEET TITLE


SHEET #

REVISION DATE

10/02/2024


BASEMENT & 1ST
FLOOR & 2ND
FLOOR PLANS -
CORNER UNIT

A103

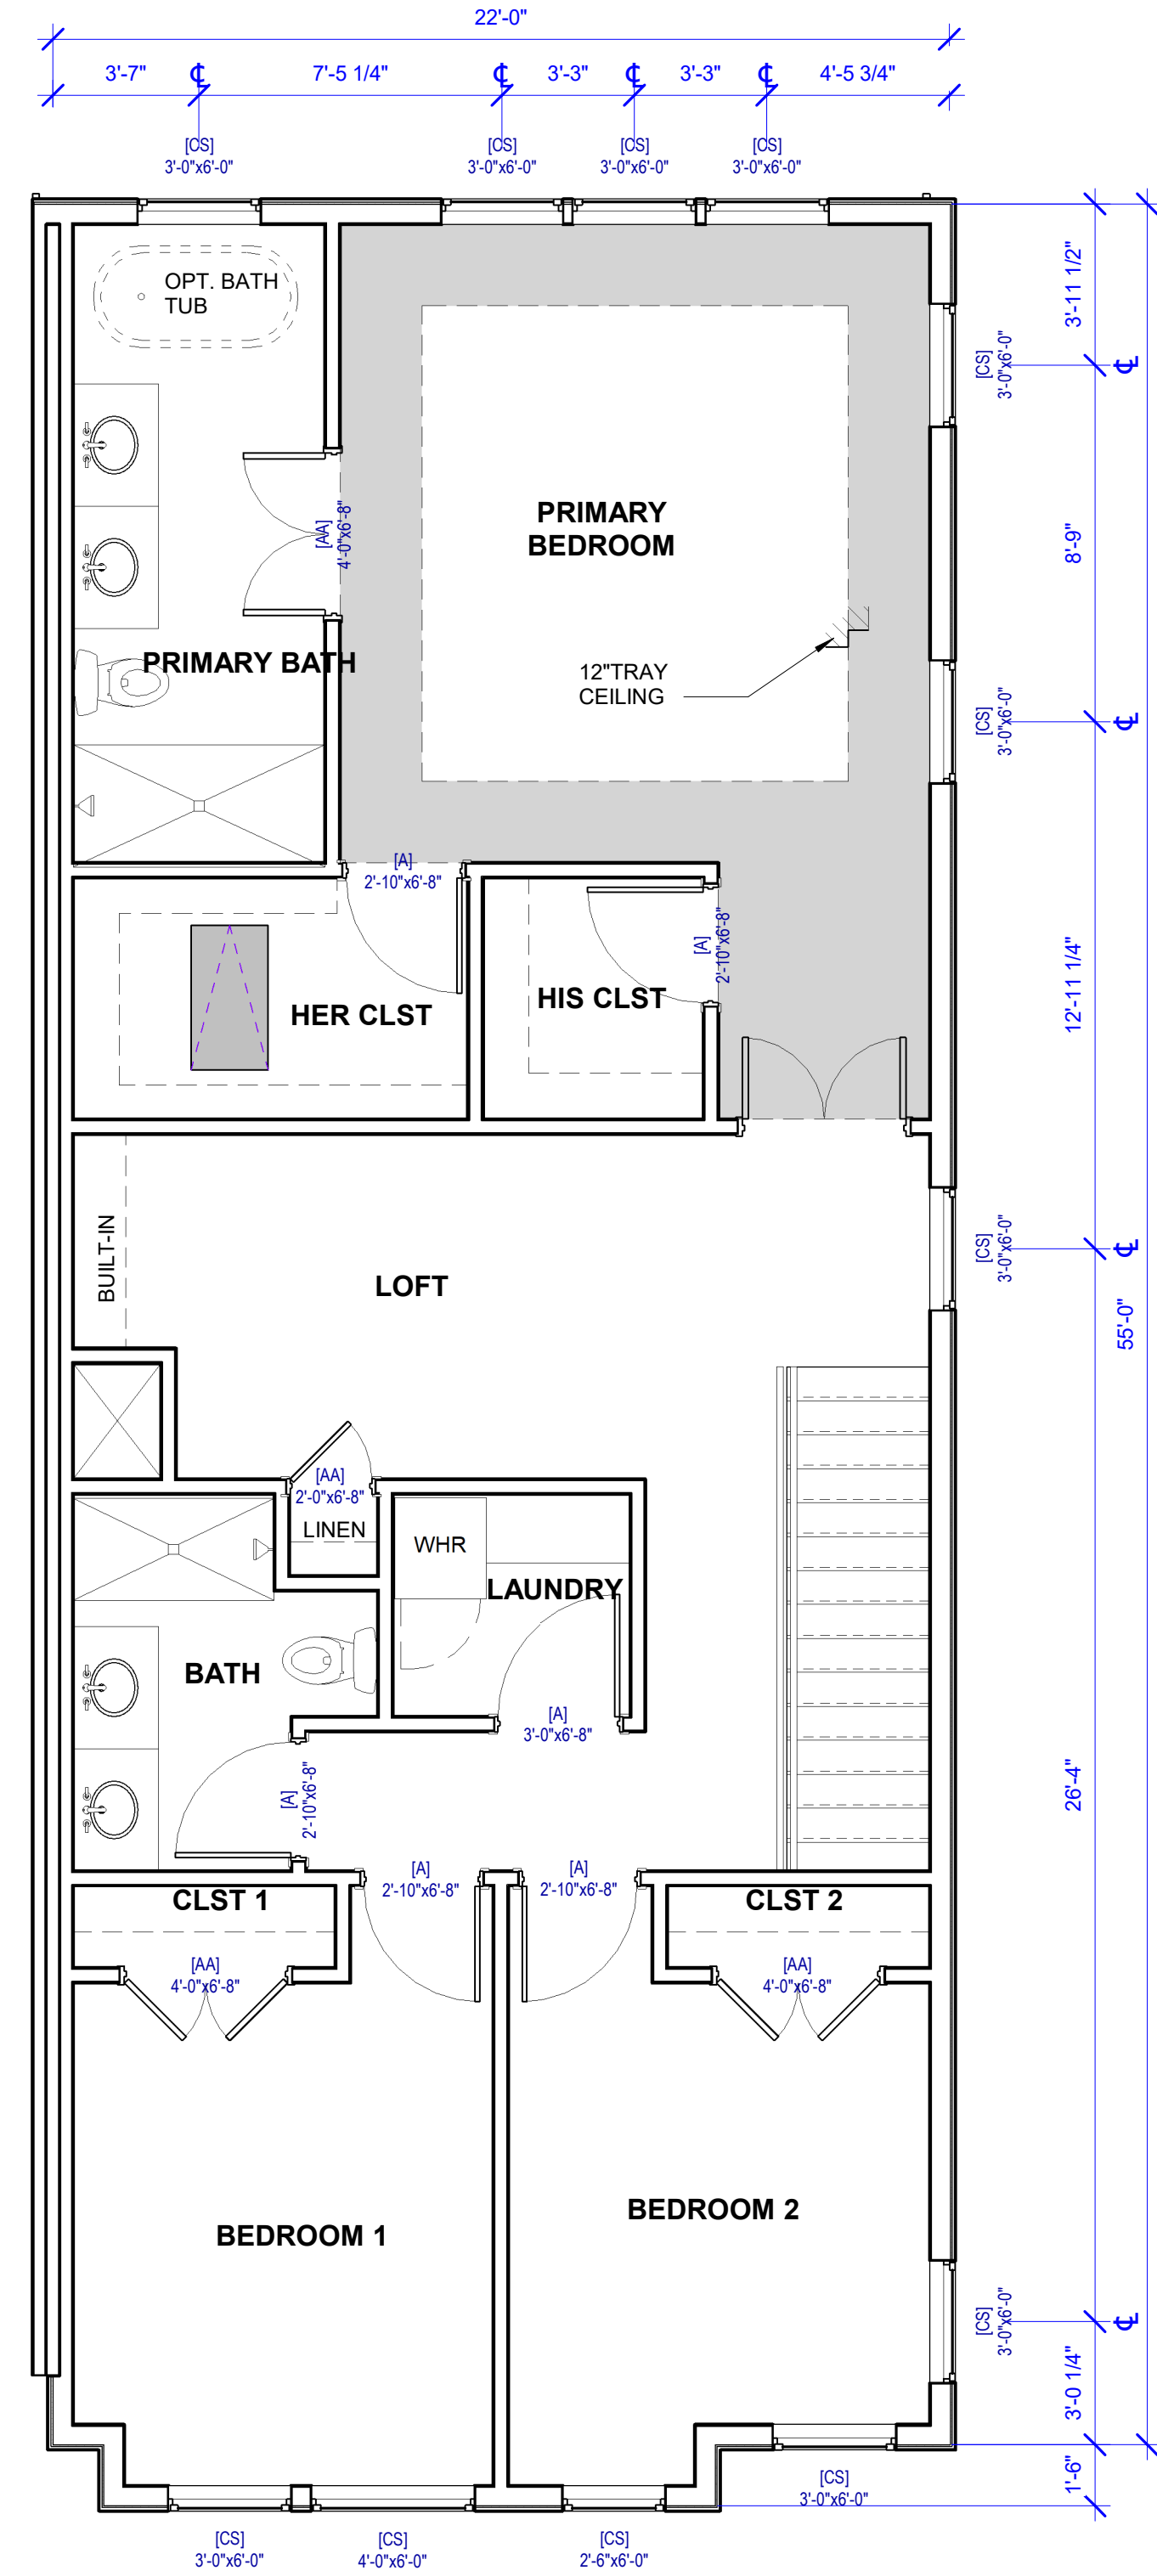


3 SECOND FLOOR PLAN - CORNER UNIT

A103 1/4" = 1'-0"

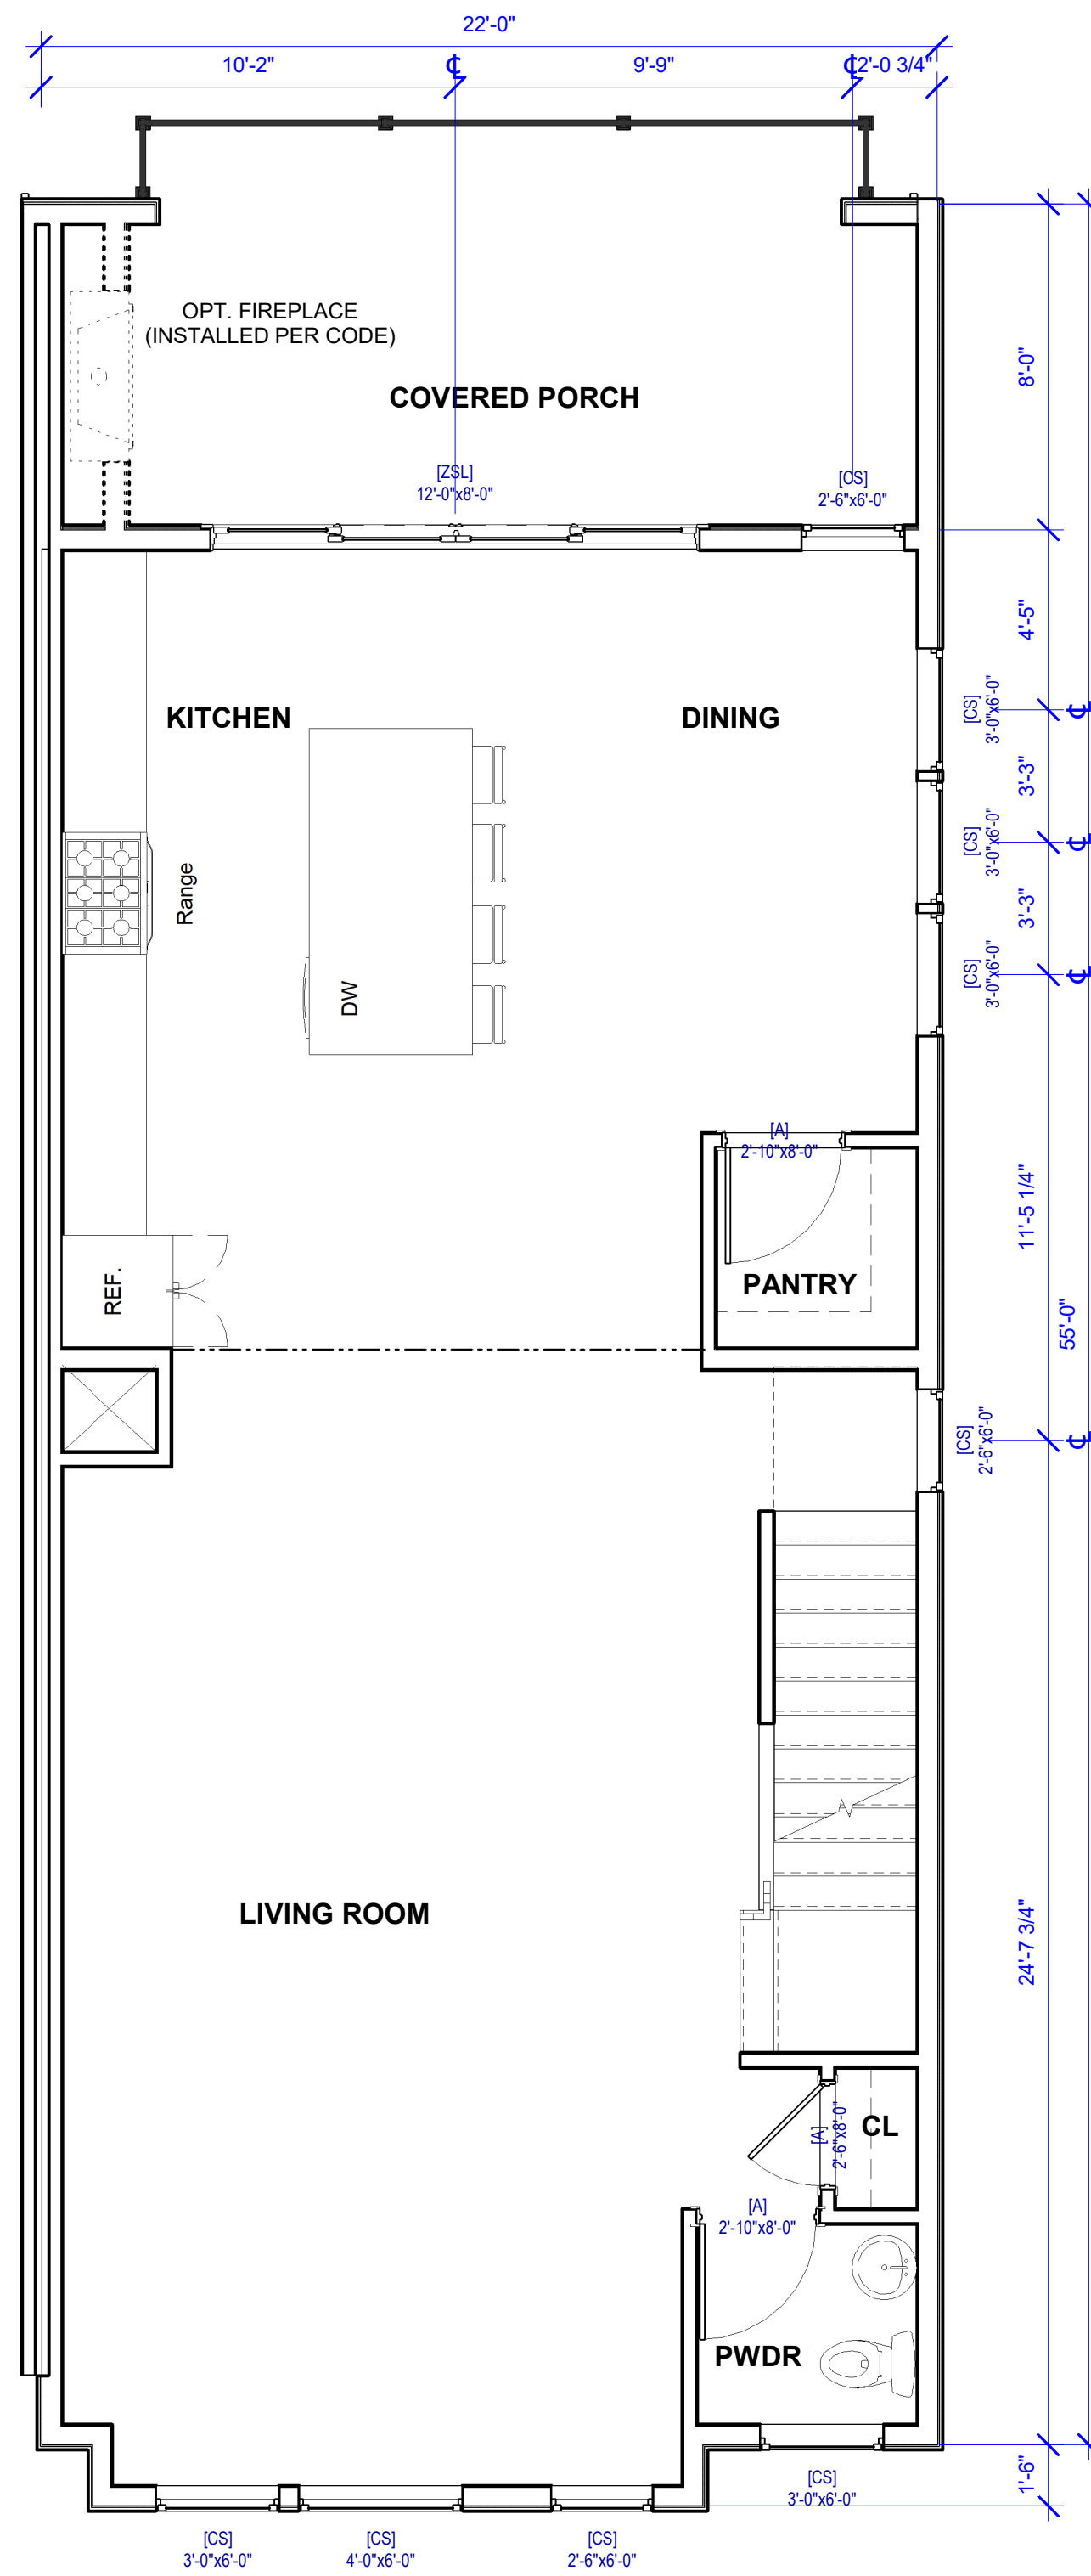

2 FIRST FLOOR PLAN - CORNER UNIT


A103 1/4" = 1'-0"

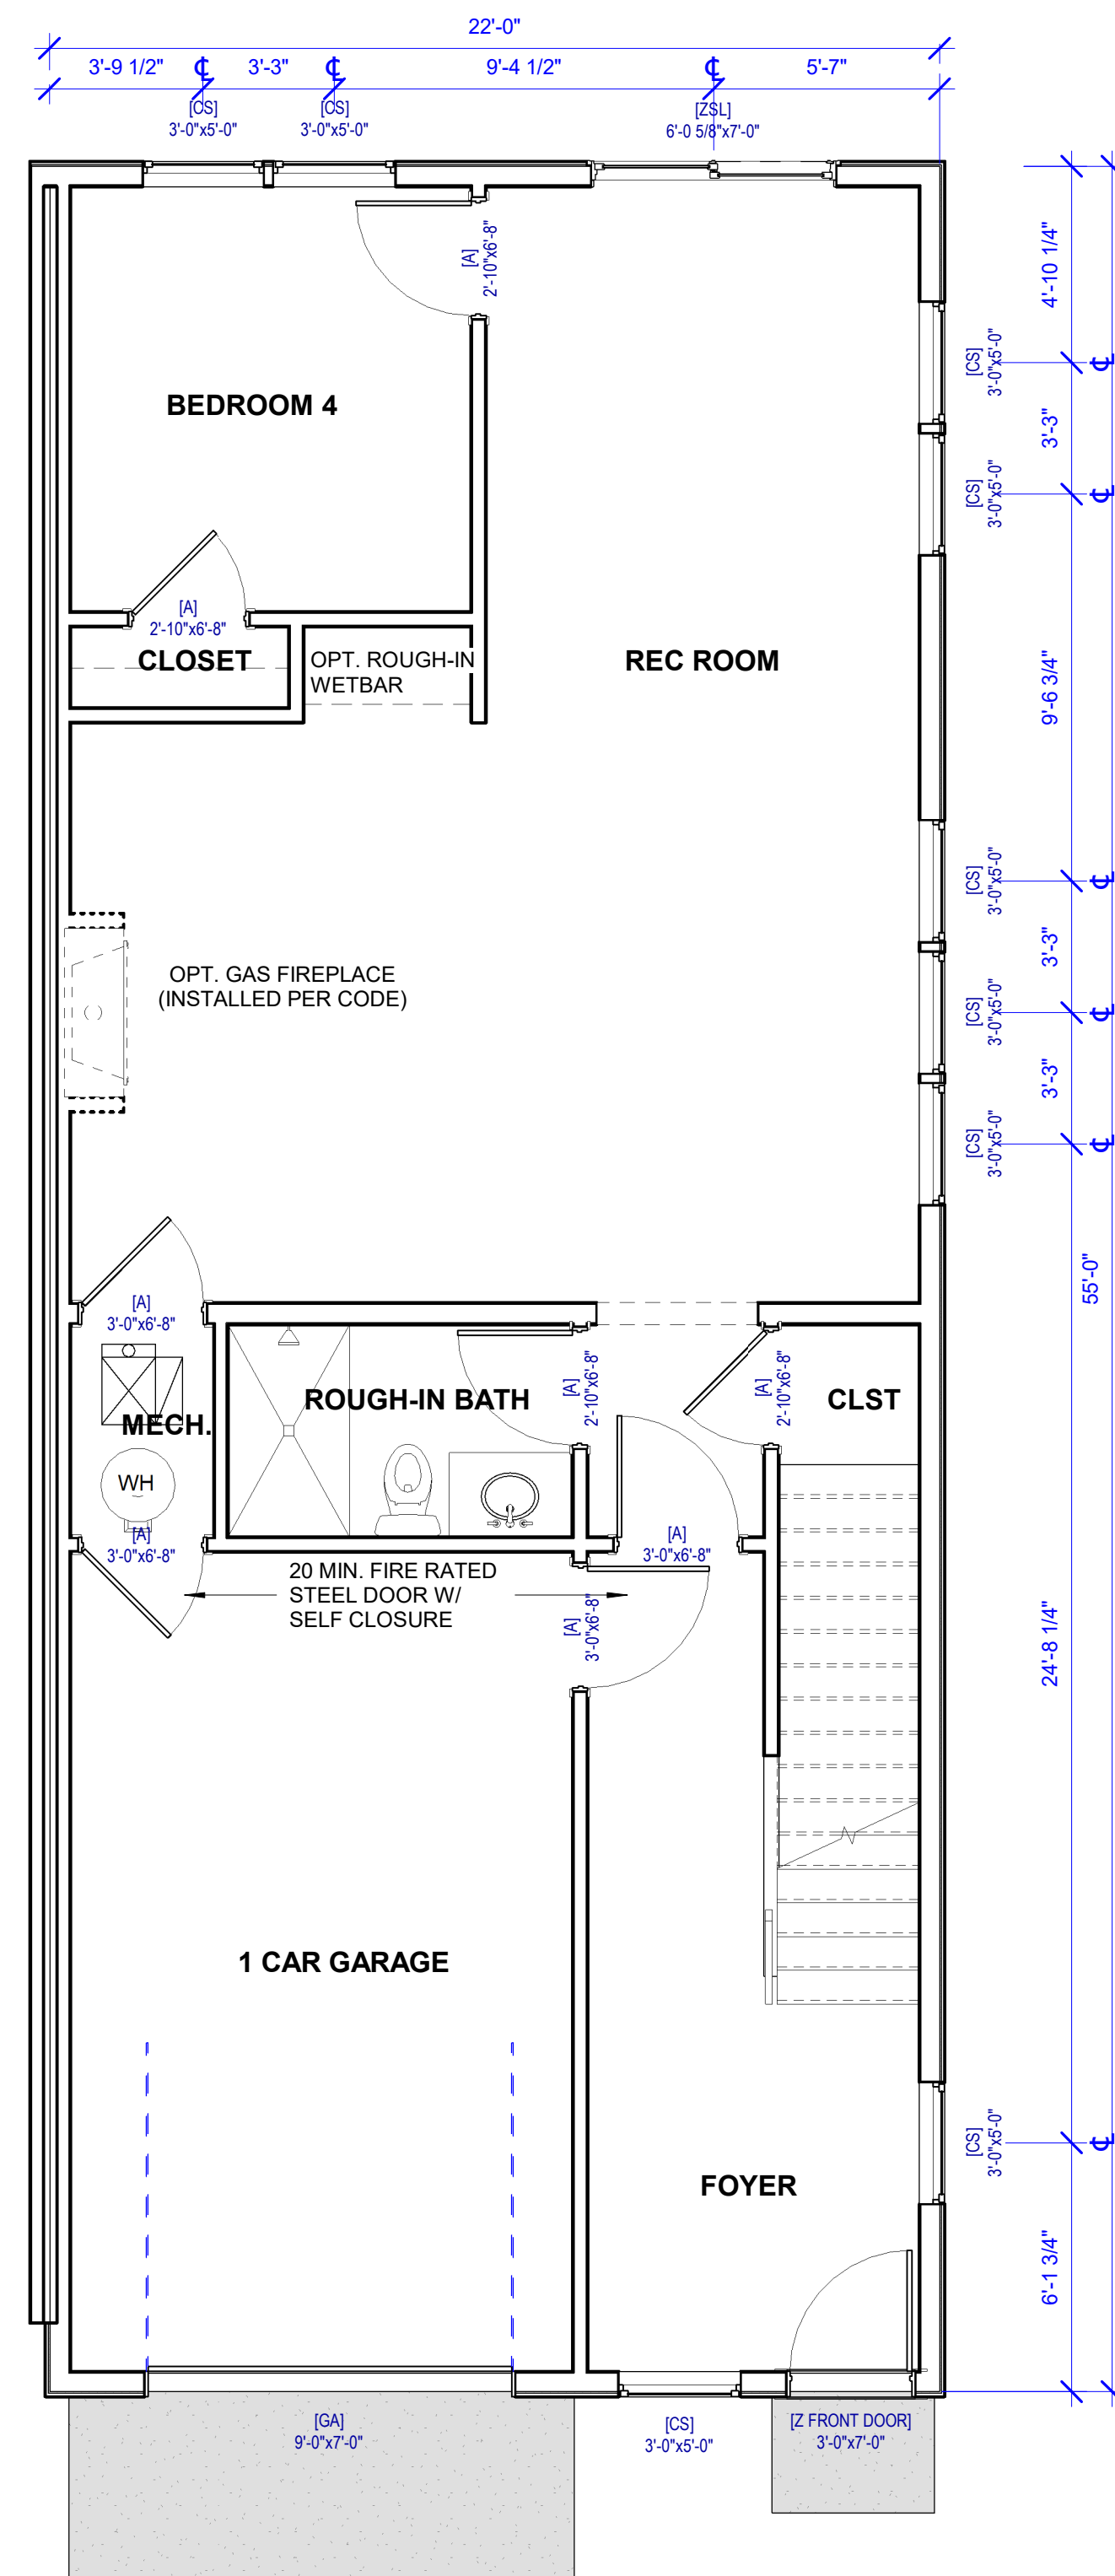

1 BASEMENT FLOOR PLAN - CORNER UNIT

A103 1/4" = 1'-0"

COUNTY USE OR STAMP ONLY

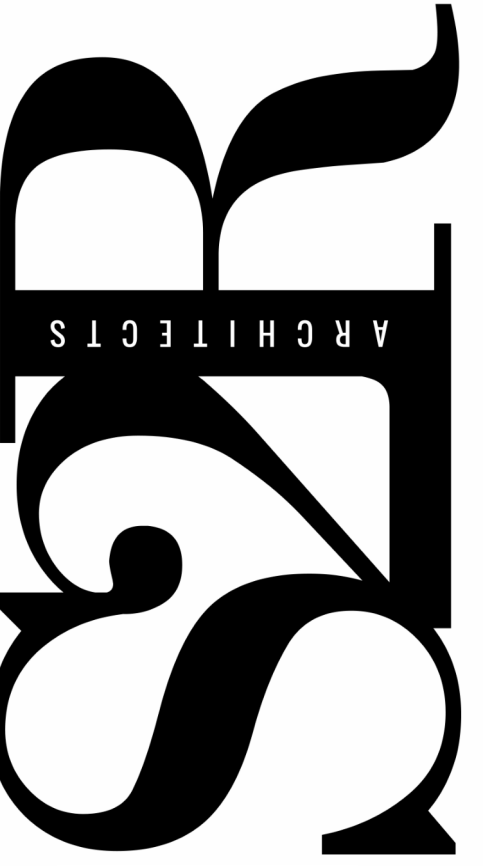

10486 COLONEL COURT
MANASSAS VA 20110
(703)420-8141
www.S2RArchitects.com
JD@S2RArchitects.com

J24093

NEW TOWNHOMES
5700 BLEIGHT DR
HAYMARKET, VA 20169

PROJECT #



BASE ELEVATION

ELEVATION B

ELEVATION C

1 FRONT ELEVATION
A200 1/4" = 1'-0"



2 REAR ELEVATION
A200 1/4" = 1'-0"

PROJECT NAME AND ADDRESS

SEAL

ISSUE DATE

SHEET TITLE

SHEET #

REVISION DATE

10/02/2024


FRONT & REAR ELEVATIONS

A200



1 3D VIEW
A201

COUNTY USE OR STAMP ONLY

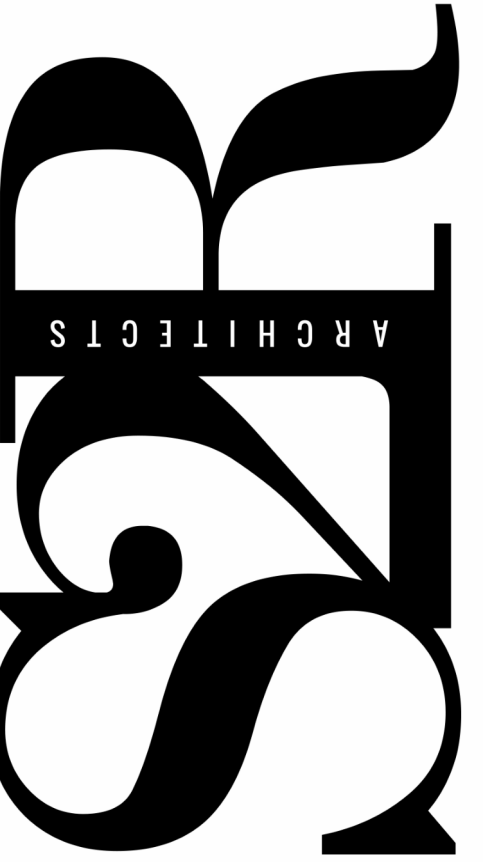

10486 COLONEL COURT
MANASSAS VA 20110
(703)420-8141
www.S2RArchitects.com
JD@S2RArchitects.com

PROJECT NAME AND ADDRESS

NEW TOWNHOMES
5700 BLEIGHT DR
HAYMARKET, VA 20169

PROJECT # J24093

PROJECT #

SEAL

ISSUE DATE

SHEET TITLE

SHEET #

REVISION	DATE

10/02/2024

3D VIEWS

A201