




GRAPHIC SCALE
1" : 60'

INTERSTATE ROUTE 66
(VARIABLE WIDTH RIGHT-OF-WAY)

C

B

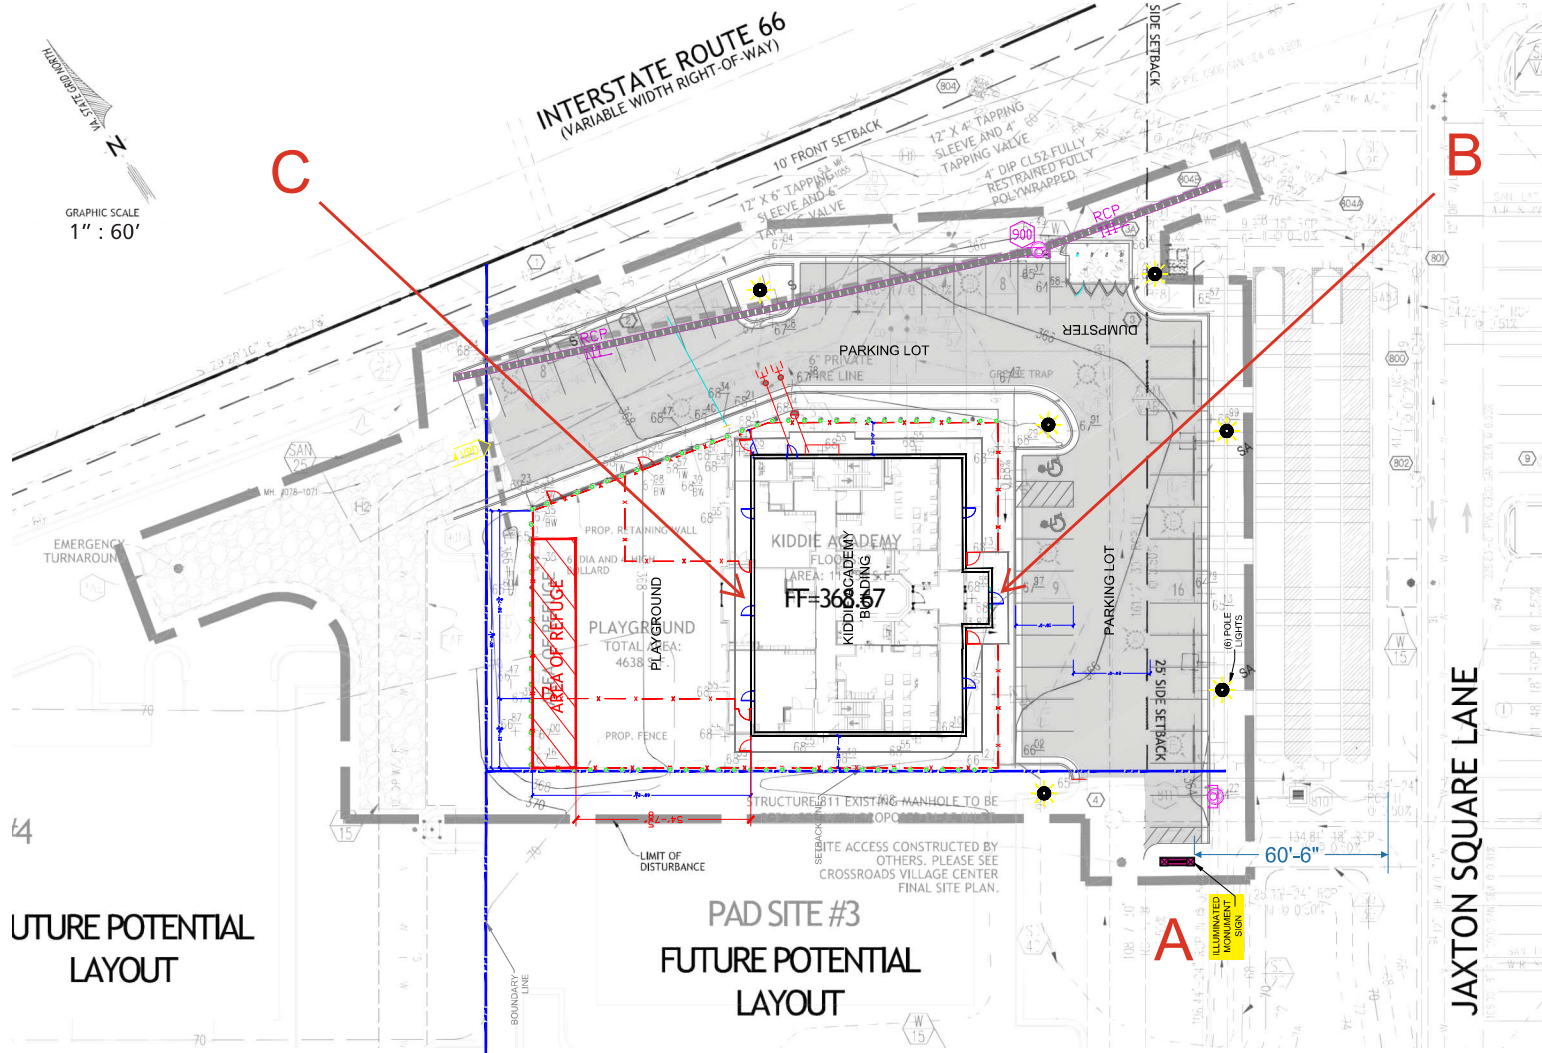

FUTURE POTENTIAL
LAYOUT

PAD SITE #3
FUTURE POTENTIAL
LAYOUT

JAXTON SQUARE LANE

A

ILLUMINATED
MONUMENT
SIGN

60'-6"

4

EMERGENCY
TURNAROUND

KIDDIE ACADEMY
FF-36
BLDG

AREA OF REFUGE

PLAYGROUND
TOTAL AREA:
4638

KIDDIE ACADEMY
BLDG

PARKING LOT

PARKING LOT

DUMPSTER

PARKING LOT

25' SIDE SETBACK

SIDE SETBACK

STRUCTURE WITH EXISTING MANHOLE TO BE
OPC

SITE ACCESS CONSTRUCTED BY
OTHERS. PLEASE SEE
CROSSROADS VILLAGE CENTER
FINAL SITE PLAN.

LIMIT OF
DISTURBANCE

BOUNDARY
LINE

ILLUMINATED
MONUMENT
SIGN

60'-6"

EMERGENCY
TURNAROUND

KIDDIE ACADEMY
FF-36
BLDG

AREA OF REFUGE

PLAYGROUND
TOTAL AREA:
4638

KIDDIE ACADEMY
BLDG

PARKING LOT

PARKING LOT

DUMPSTER

PARKING LOT

25' SIDE SETBACK

SIDE SETBACK

STRUCTURE WITH EXISTING MANHOLE TO BE
OPC

SITE ACCESS CONSTRUCTED BY
OTHERS. PLEASE SEE
CROSSROADS VILLAGE CENTER
FINAL SITE PLAN.

LIMIT OF
DISTURBANCE

BOUNDARY
LINE

ILLUMINATED
MONUMENT
SIGN


60'-6"

Kiddie Academy

NOTE: THIS IS A SIGN CABINET ONLY. ALL MASONRY TO BE PROVIDED BY OTHERS

NON STANDARD - NON ILLUMINATED

A

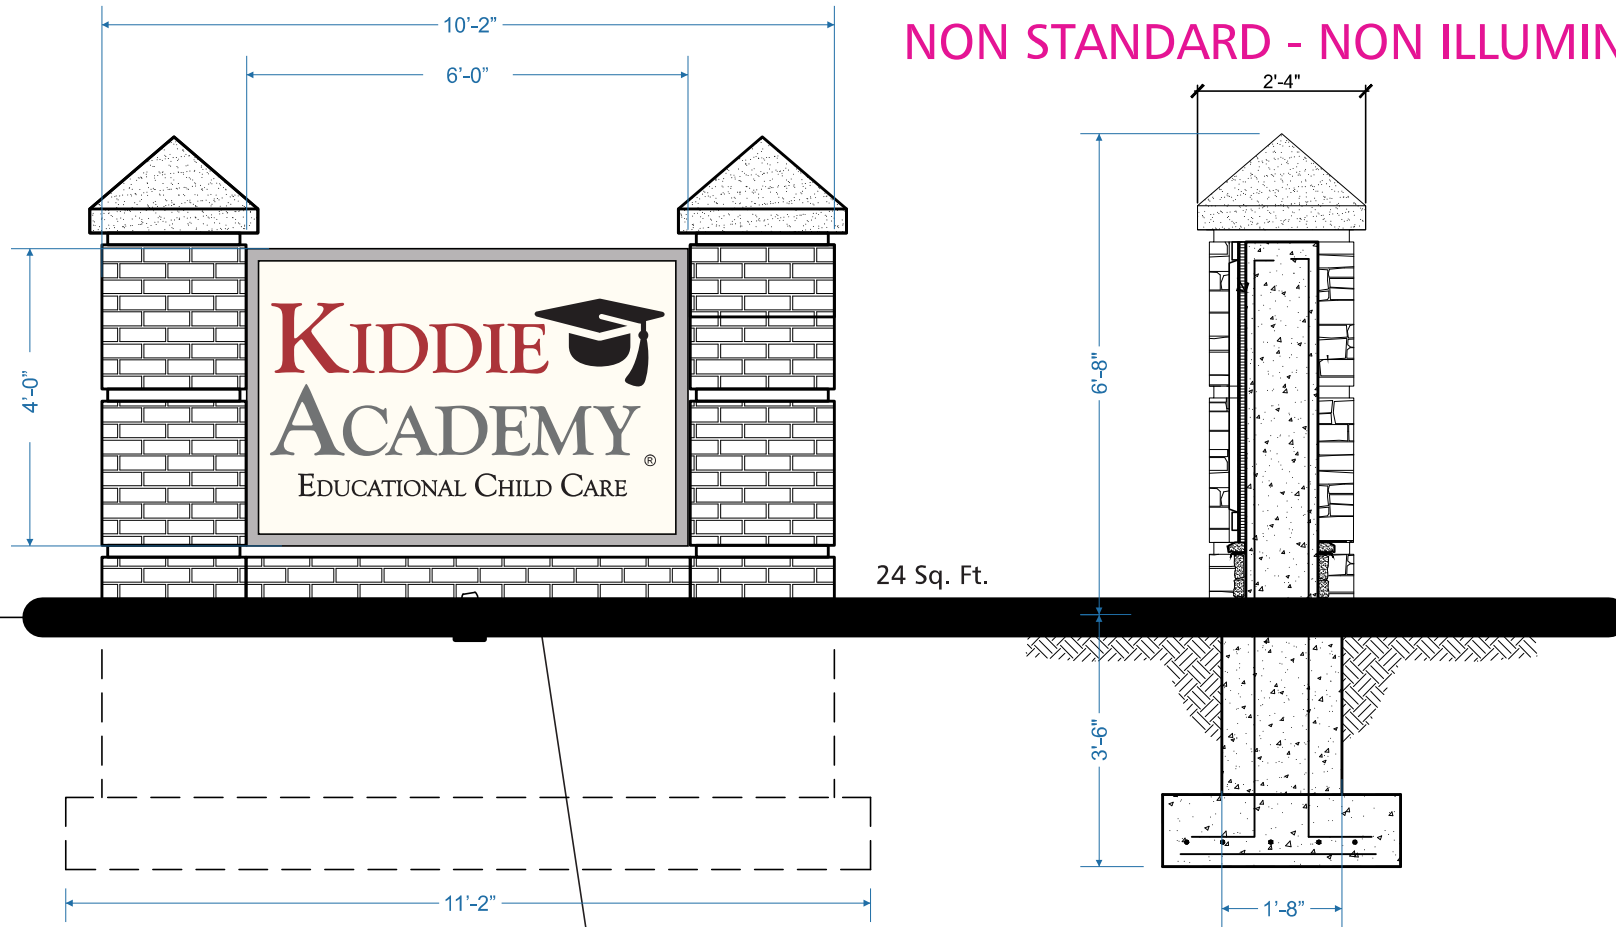

**DOUBLE FACED NON ILLUMINATED
MONUMENT SIGN**
SCALE: 3/8" = 1'-0"

MASONRY BASE BY OTHERS

SIGN TYPE	SPECIFICATIONS	COLORS	SIGN SURVEY	ARTWORK
<input checked="" type="checkbox"/> DOUBLE FACE <input checked="" type="checkbox"/> NON-ILLUM. <input checked="" type="checkbox"/> GROUND	DOUBLE FACE NON ILLUMINATED MONUMENT SIGN - 12SA ALUMINUM CABINET PAINTED SHERWIN WILLIAMS SW 7043 WORLDLY GRAY - .150 FLAT POLYCARBONATE FACES WITH FLAT DECORATED GRAPHICS. - ILLUMINATION BY EXTERNAL FLOOD LIGHT TO BE PROVIDED BY OTHERS	<input checked="" type="checkbox"/> PMS 1807 <input checked="" type="checkbox"/> PMS COOL GRAY 10 <input checked="" type="checkbox"/> BLACK <input type="checkbox"/> SIGNA0072 <input type="checkbox"/> SHERWIN WILLIAMS 7043 WORLDLY GRAY	<input type="checkbox"/> FACE TRIMS <input type="checkbox"/> FASCIA COLOR <input type="checkbox"/> RADIUS DIM. <input type="checkbox"/> BUILDING DIM. <input type="checkbox"/> FACADE ANGLE <input type="checkbox"/> OTHER	<input checked="" type="checkbox"/> PROVIDED <input type="checkbox"/> REQUIRED If required, customer to provide Custom Sign Center, Inc. with camera ready or appropriate digital file. Please contact your salesperson or Design Staff for appropriate file types.
FILENAME: DATE: 11/4/14	REV# REV.DATE:	SCALE: AS NOTED SALES: SHEEHY	Approval Signatures Required to insure that all spelling, colors, and specifications for sign(s) rendered meets customer & landlord approvals.	
DATE: 11/4/14 REV.DATE:		DGNR: RTK SALES: SHEEHY	CUSTOMER: _____ DATE: _____	LANDLORD: _____ DATE: _____

3200 Valleyview Drive
PH: 614-279-6700

Columbus, OH 43204
FX: 614-279-7525

This original design and all information herein are the property of Custom Sign Center, Inc. Artwork is subject to return if not purchased. Any unauthorized use is forbidden. © Copyright 2007 All rights reserved.