



GREENWAY ENG. - \\gwr-rs2-22-451\projects\1527 - 6710 & 6720 Bleight rd\engineering\1527 - 6710 & 6720 Bleight Area Exhibit.dwg Nov 29, 2023 - 1:29pm drcristen

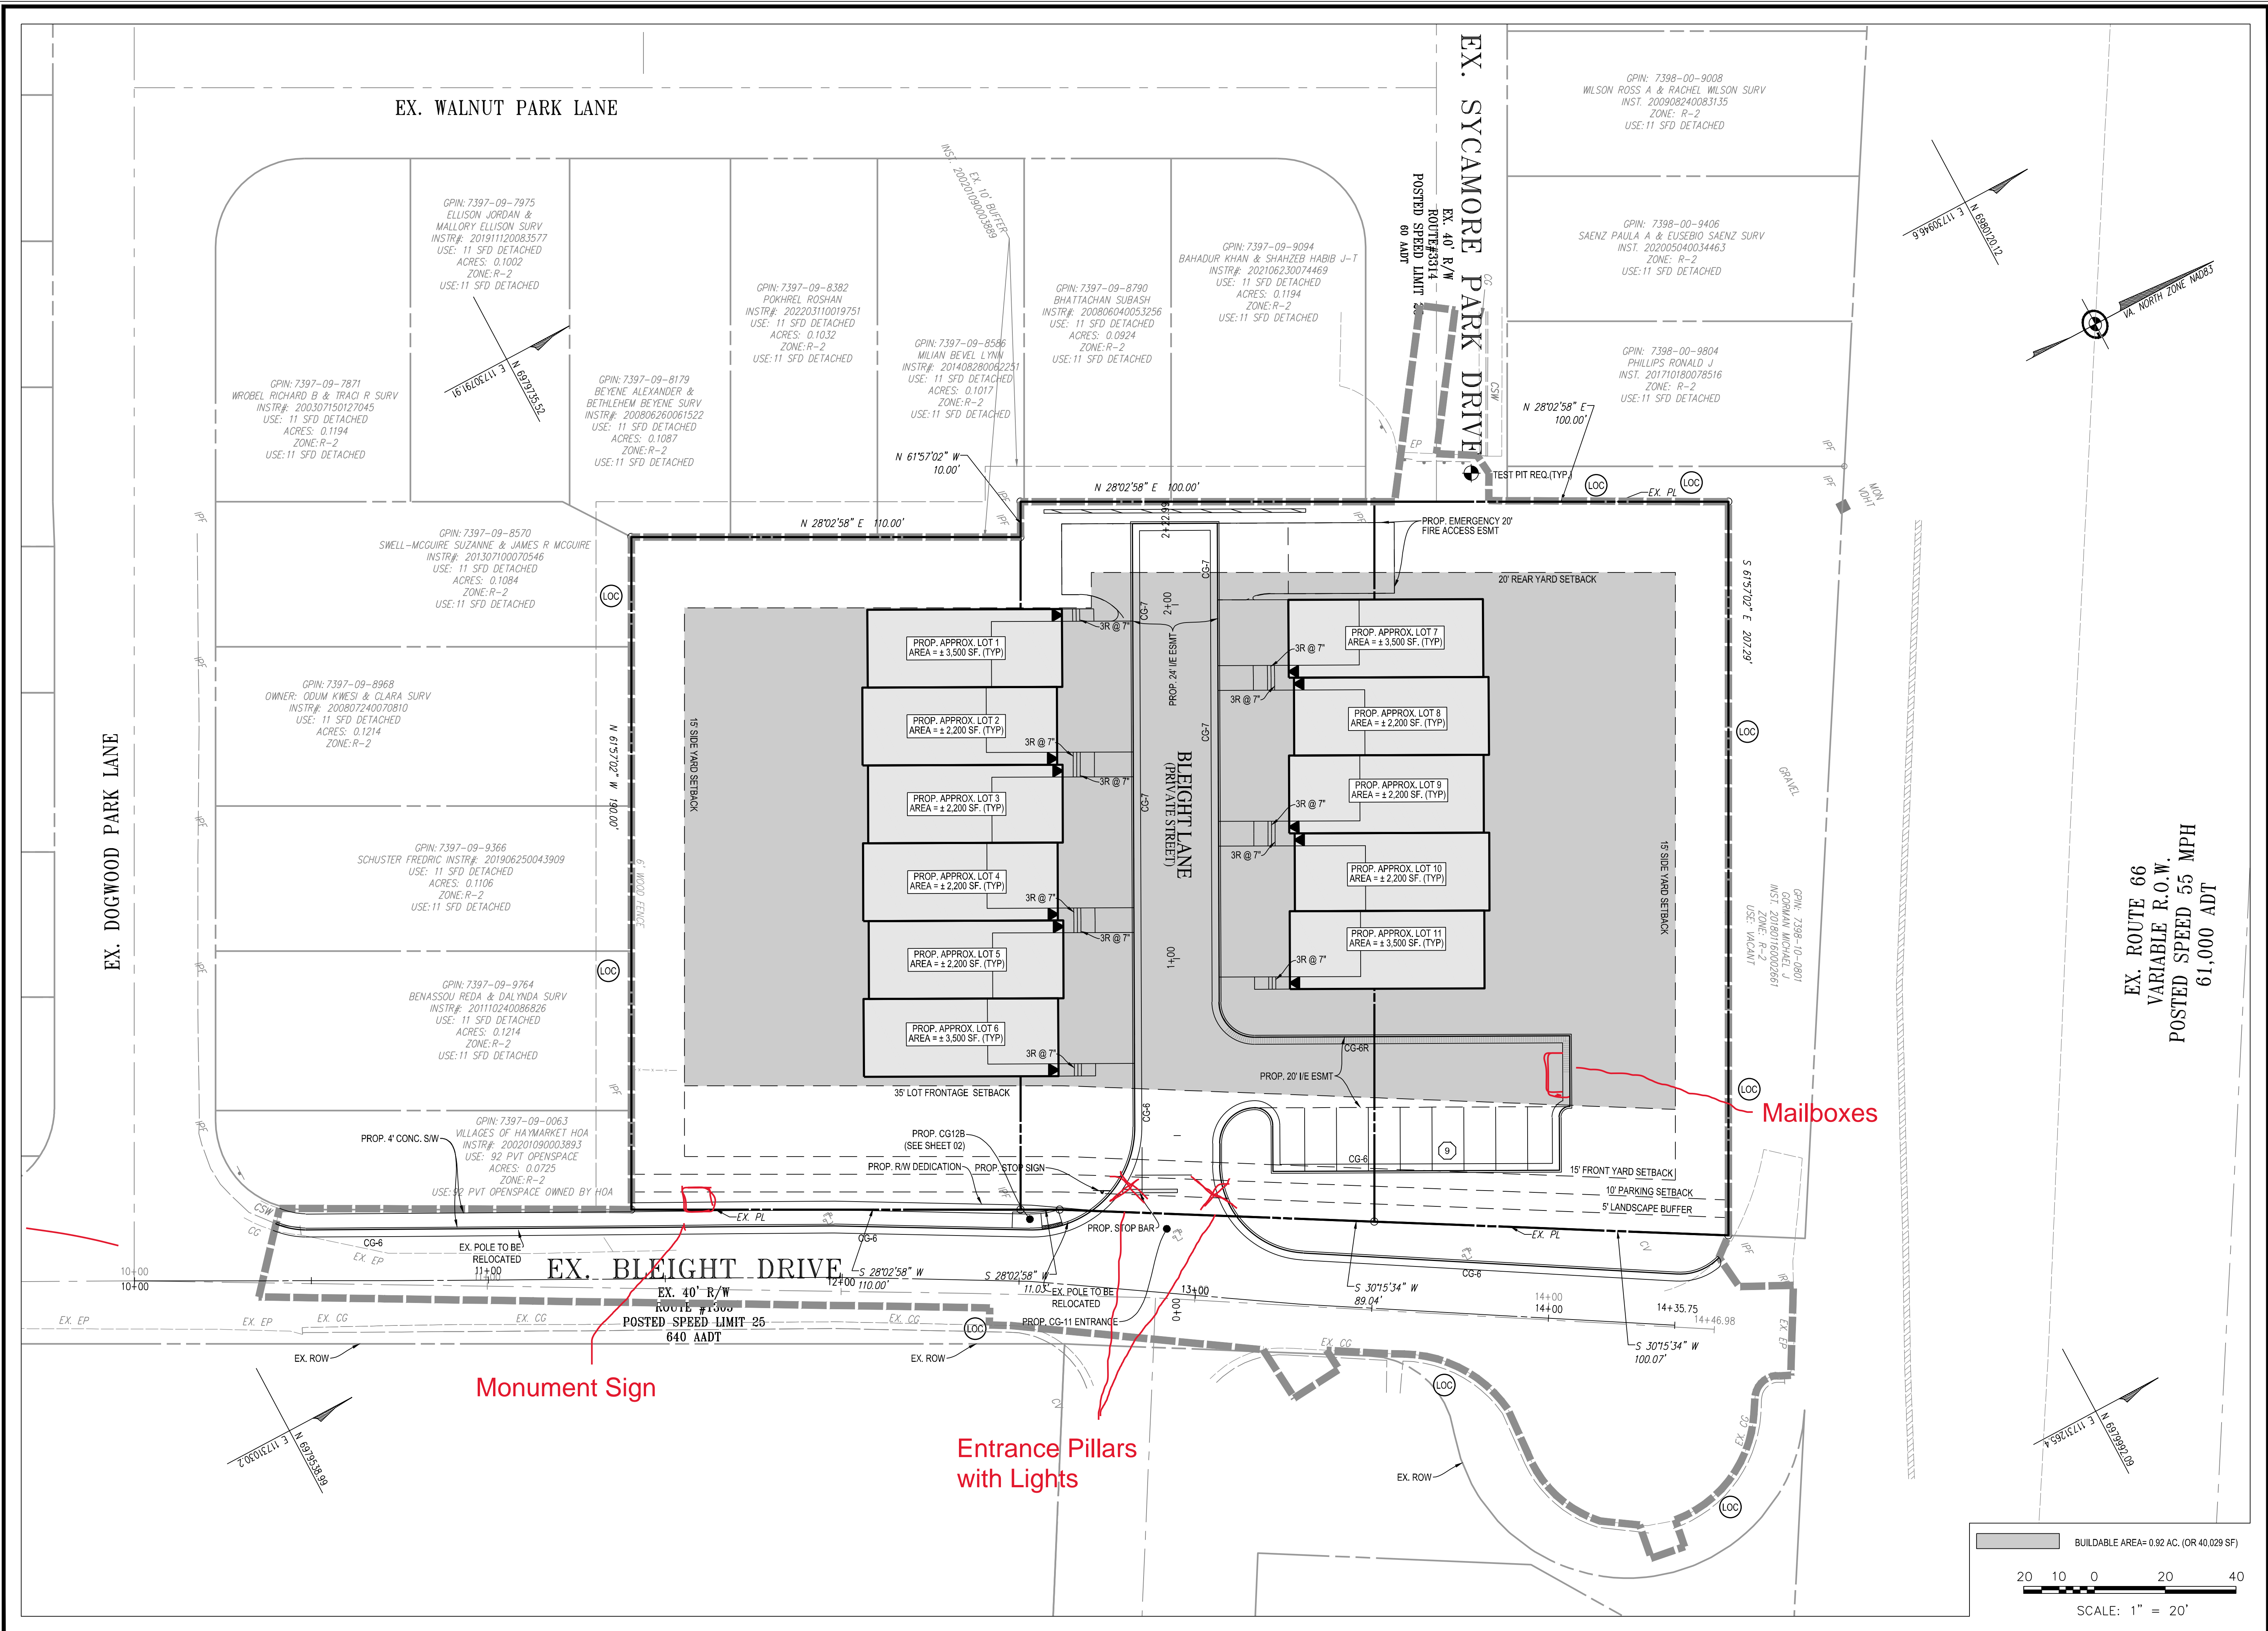

EX. ROUTE 66
VARIABLE R.O.W.
POSTED SPEED 55 MPH
61,000 ADT

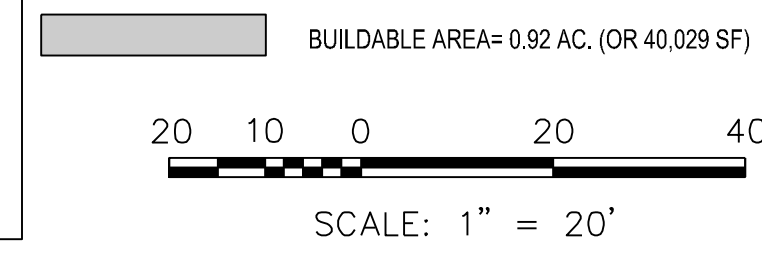


4516 RESEARCH PLACE
ASHBURN, VA 20148
TELEPHONE: (703) 526-0788
FAX: (640) 722-9528
WWW.GREENWAYENG.COM

GREENWAY
ENGINEERING

PROUDLY SERVING VIRGINIA & WEST VIRGINIA
OFFICES IN ASHBURN, VA & MARTINSBURG, WV

BUILDABLE AREA EXHIBIT
6700 BLEIGHT DRIVE
FINAL SITE PLAN
GAINESVILLE DISTRICT
TOWN OF HAYMARKET, VIRGINIA

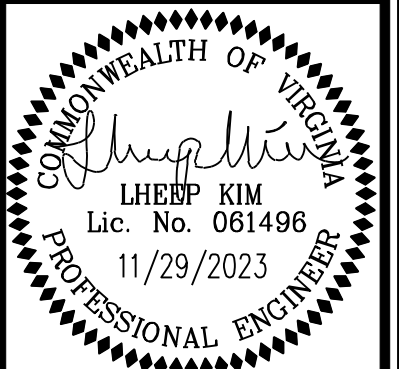

No.	DATE	DESCRIPTION	REVISIONS

PLAN DATE	02-06-23
DATE	02-06-23
SCALE	1" = 20'
FILE No.	N527
SHEET	06A
OF	28