



FRONT ELEVATION


Scale: 1/4"=1'-0"



ELEVATION


Scale: 1/4"=1'-0"



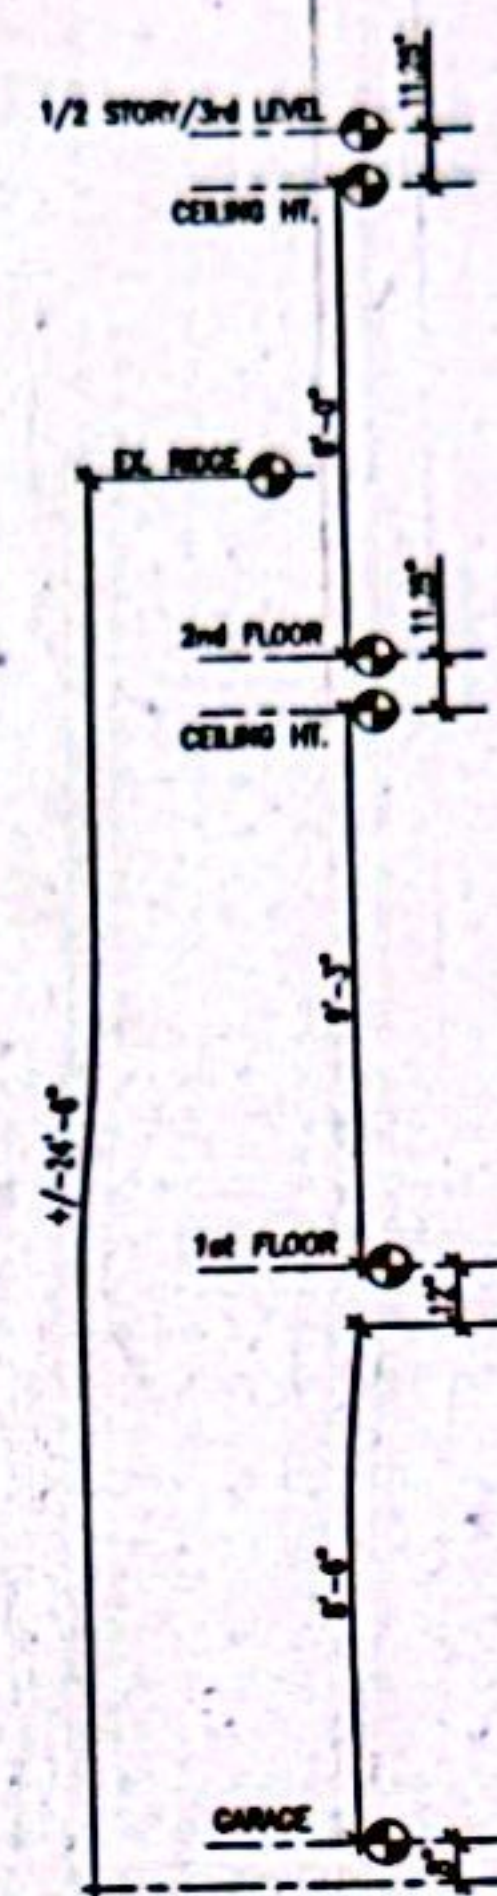

REAR ELEVATION

Scale: 1/4"=1'-0"

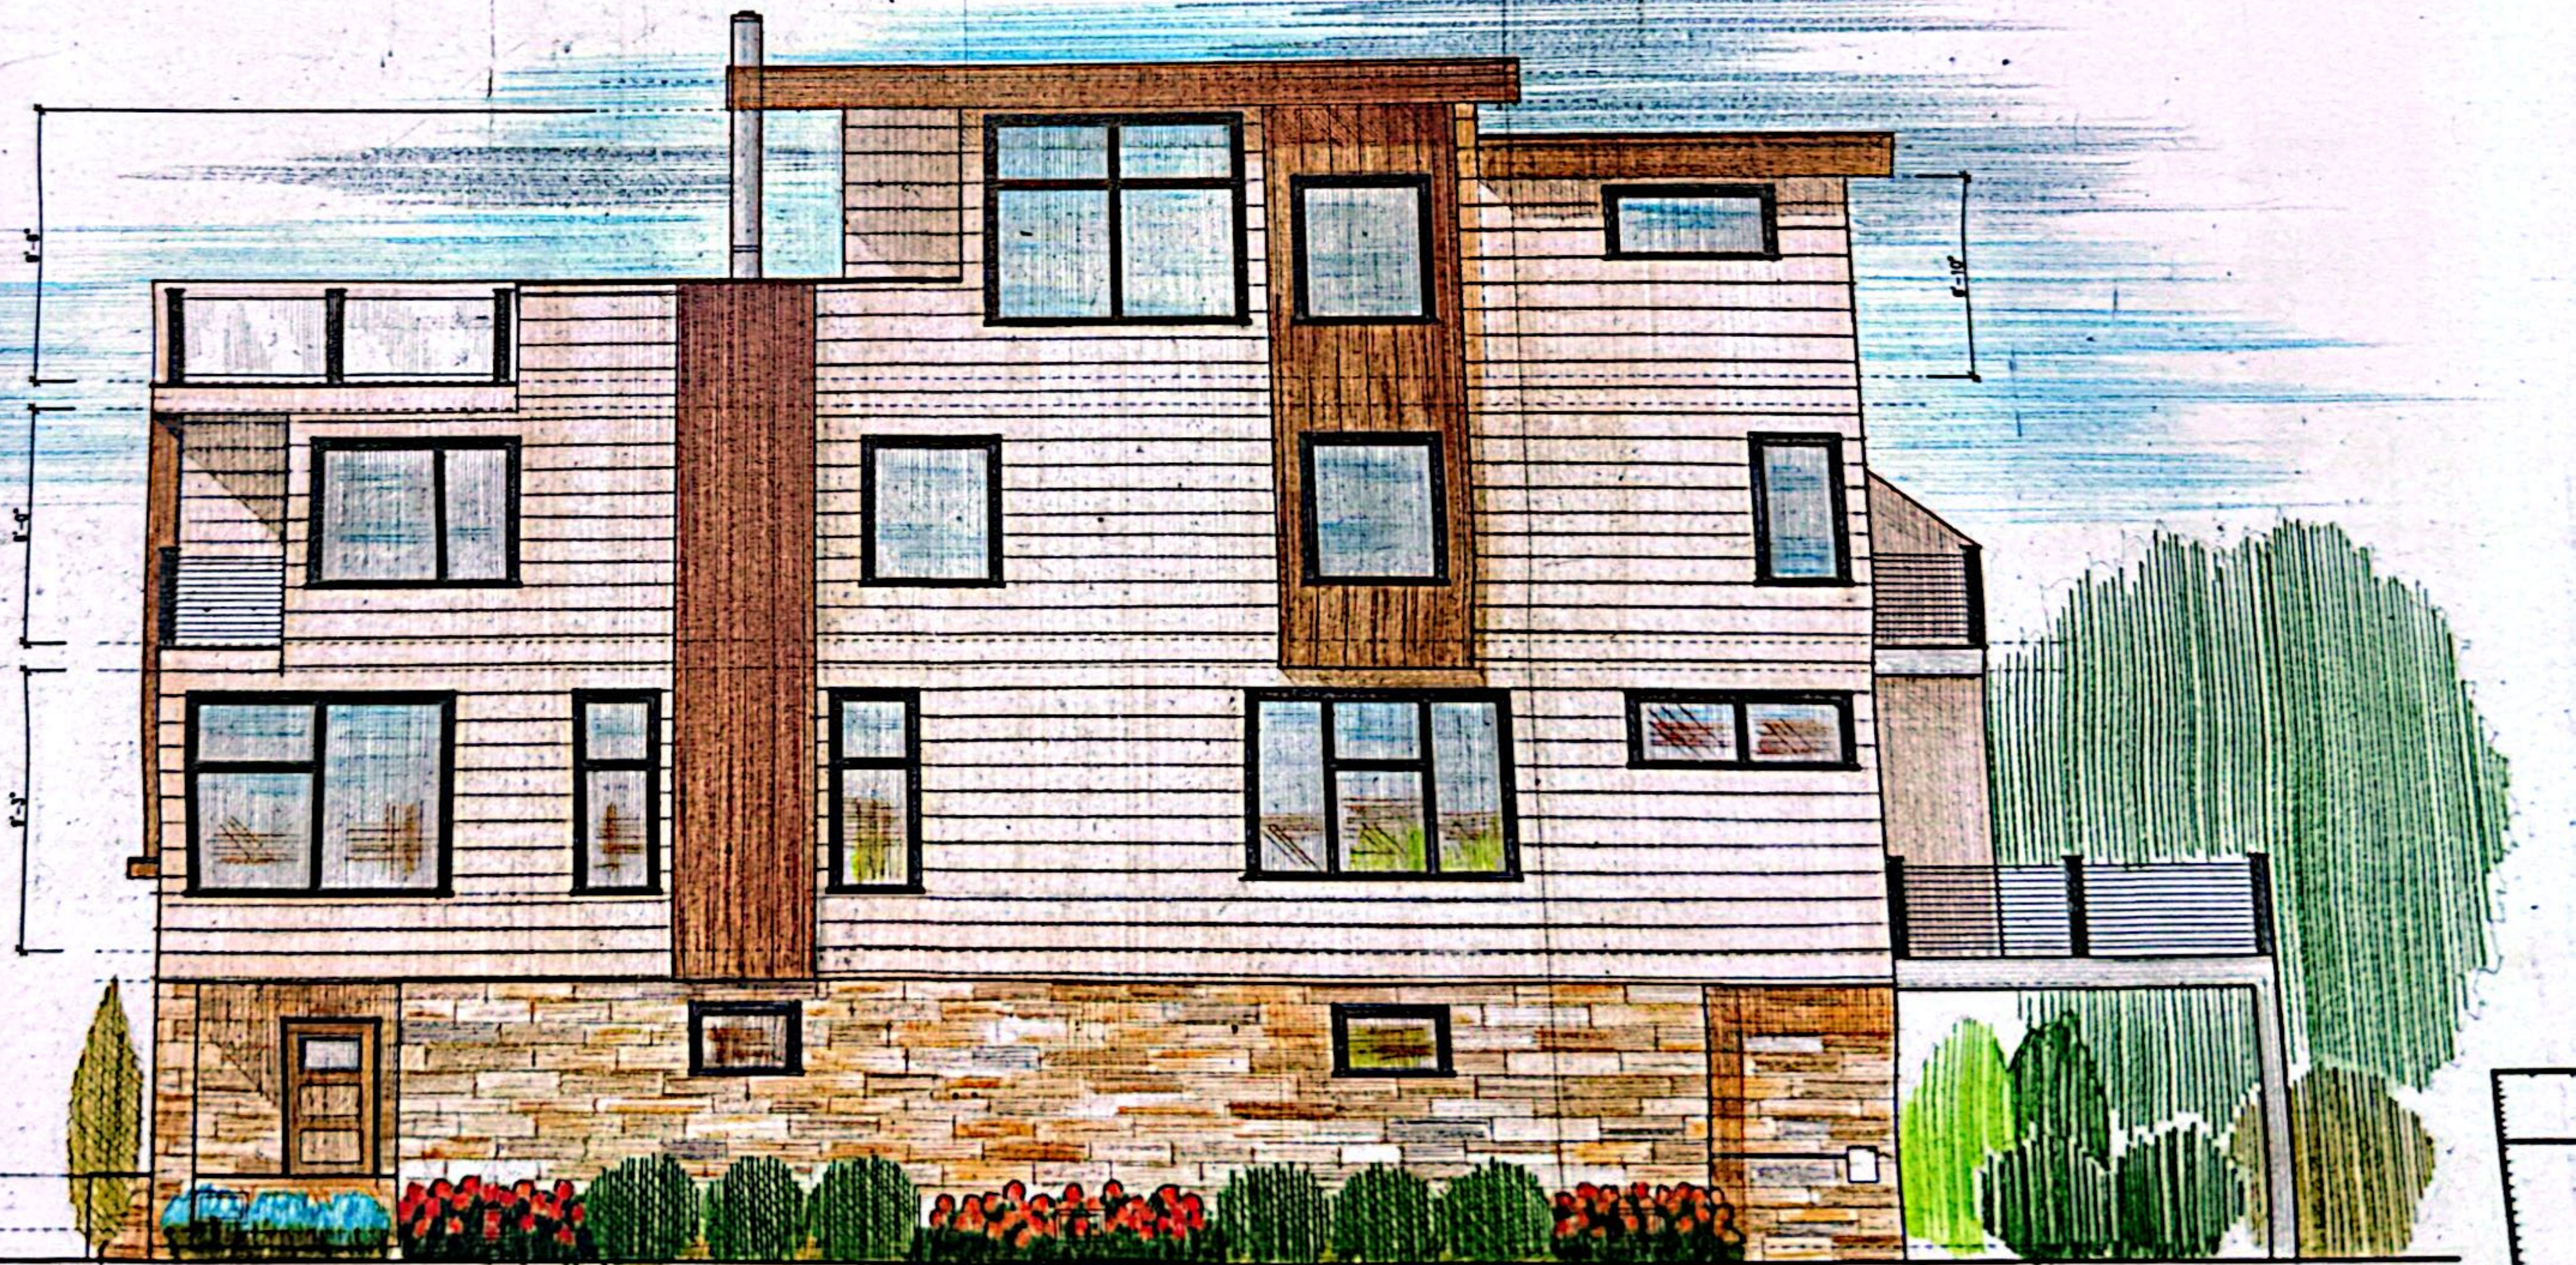

ELEVATION

Scale: 1/4"=1'-0"



