




STARBUCKS
325 ENTERPRISE
HEWITT, TX. 76643

JULY 27, 2022
DRAFT 2

SCOPE OF WORK


- 1** FABRICATE & INSTALL ONE (1) DOUBLE-SIDED PYLON SIGN

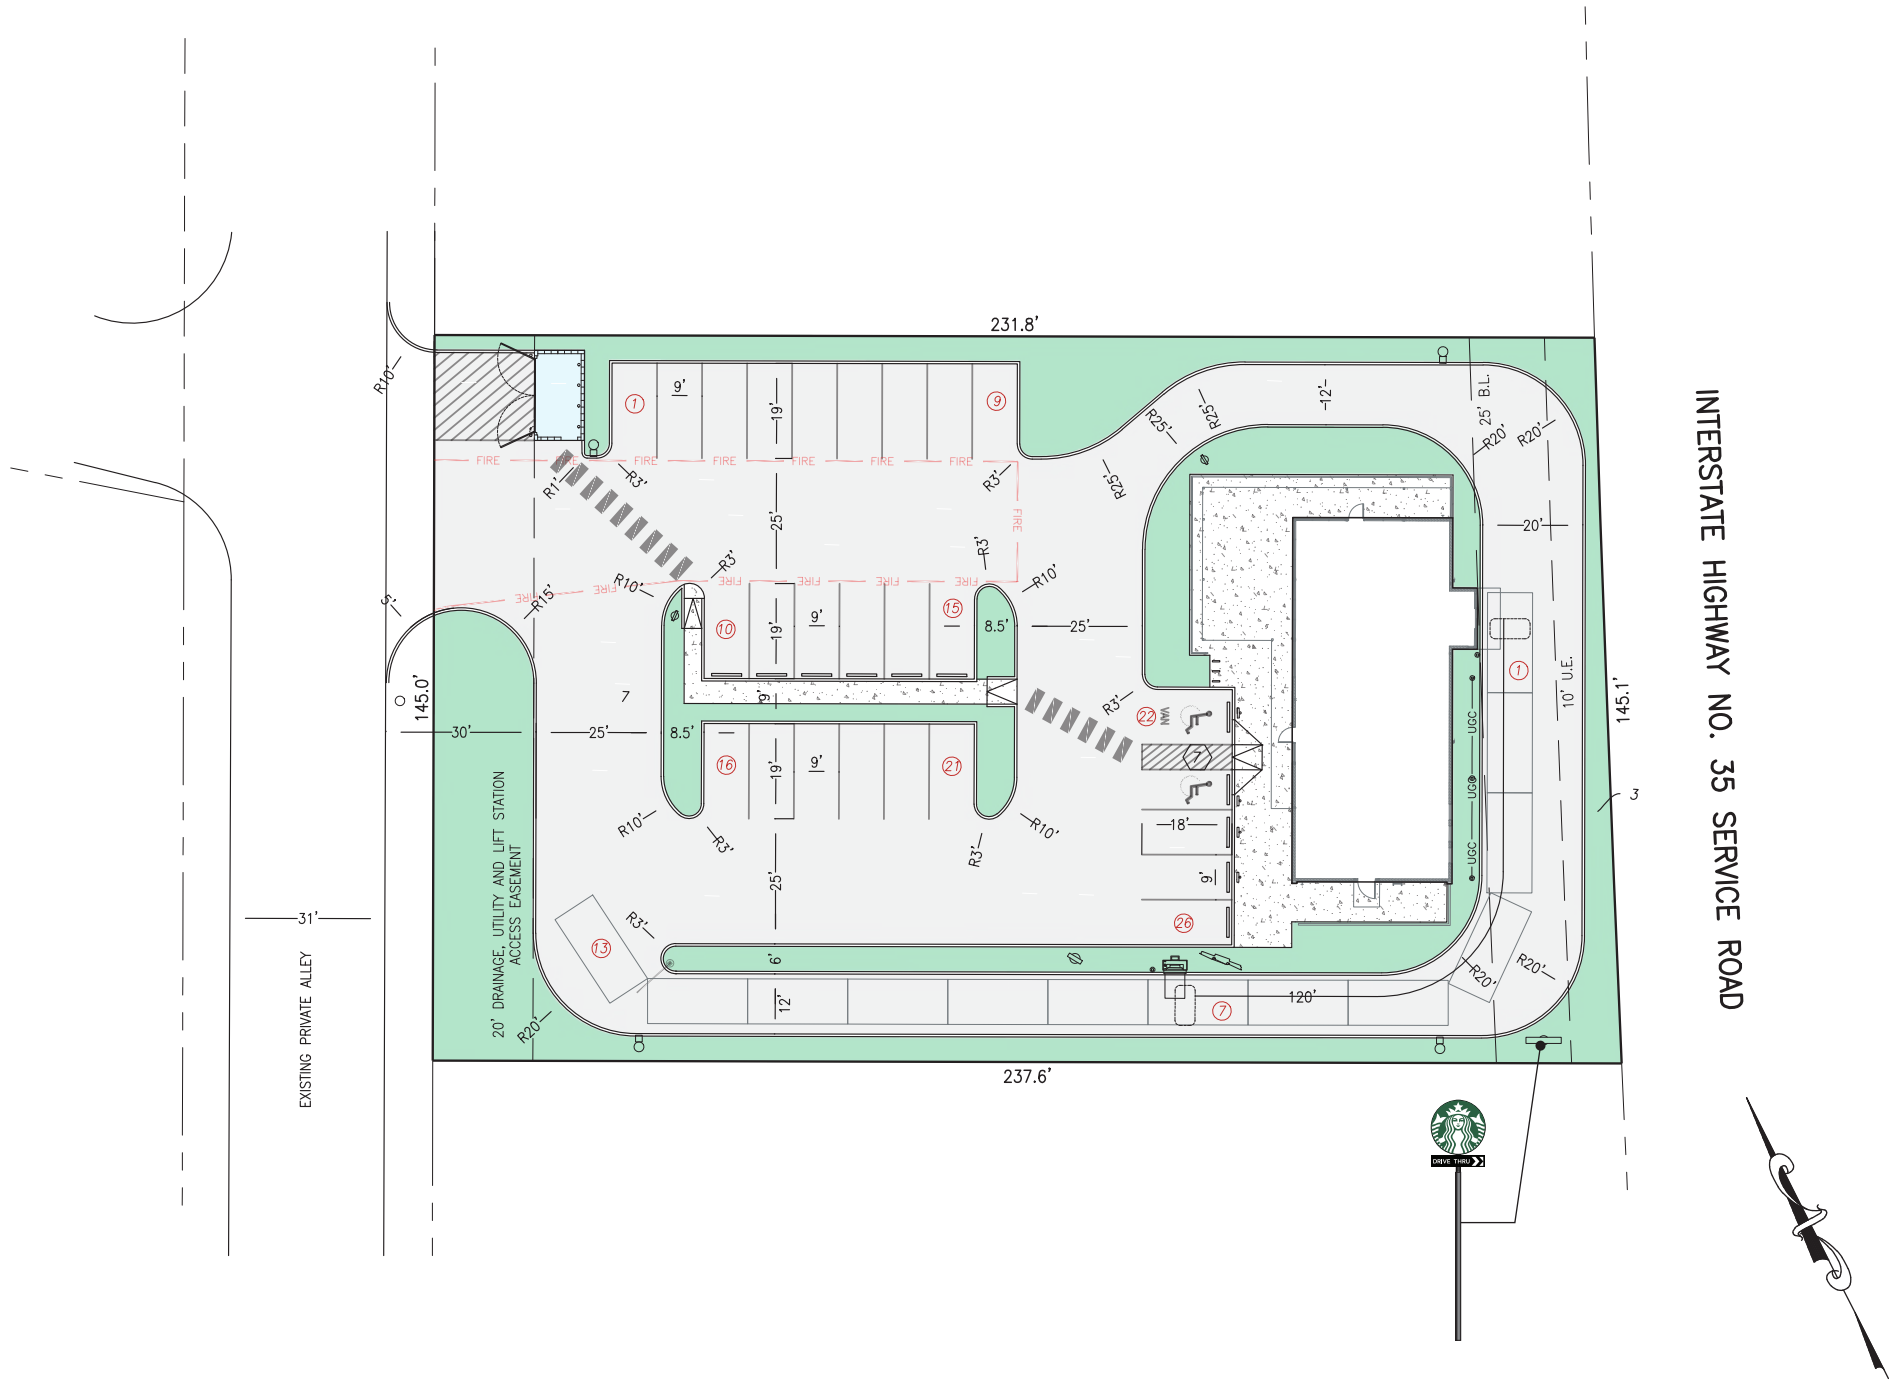


SITE PLAN

CLIENT:	STARBUCKS	SCALE:	NTS
DRAWING:	9367_SITE R.1	CUSTOMER APPROVAL:	
DATE:	7.27.22	LANDLORD APPROVAL:	

Please be advised the attached artwork is the property of Liberty Signs, Inc. and is protected under U.S. copyright law. It is provided for your information and review only. The distribution or utilization of this artwork is strictly prohibited without the written permission of Liberty Signs, Inc.


LISTED

1300B West Industrial Blvd.
Round Rock, TX 78681
p: 512.255.3887
f: 512.388.7395

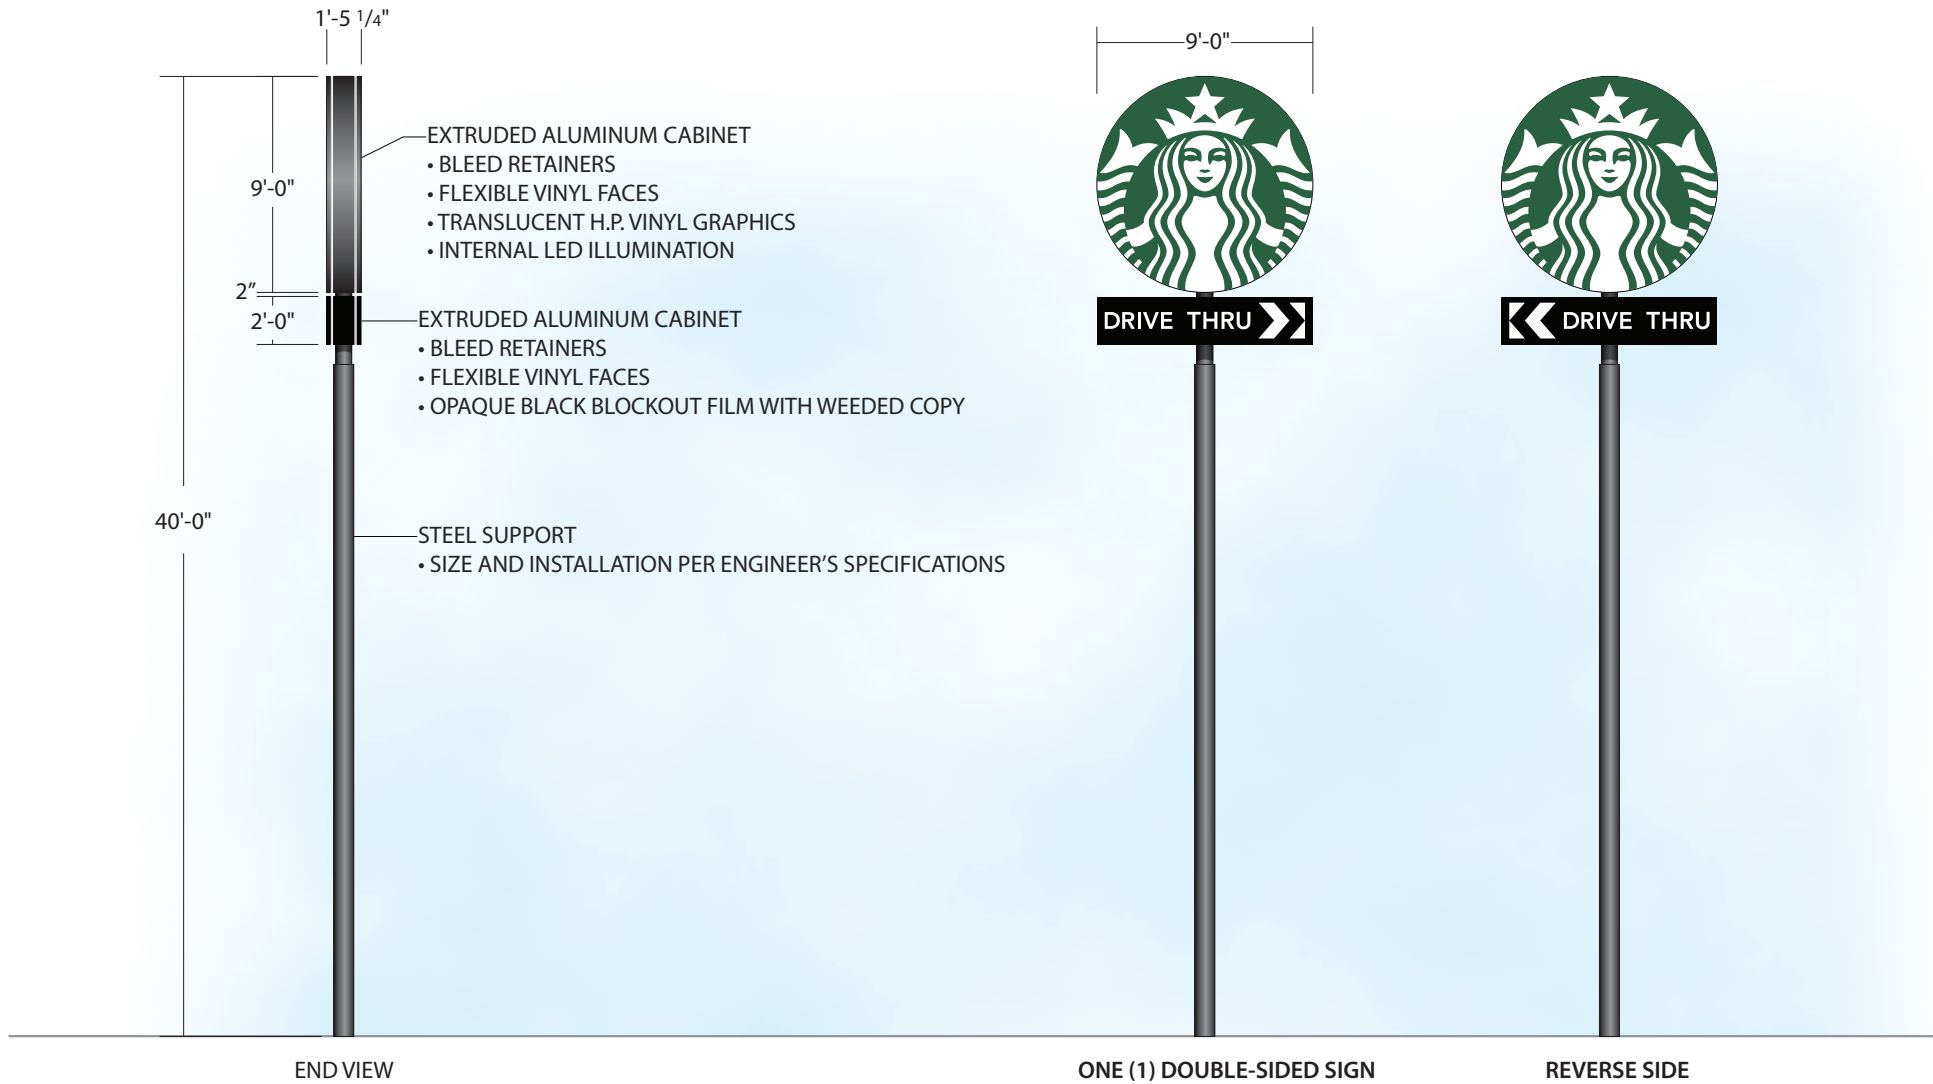

PYLON SIGN

CLIENT:	STARBUCKS	SCALE:	1/8"=1'-0"
DRAWING:	9367_1B	CUSTOMER APPROVAL:	
DATE:	7.27.22	LANDLORD APPROVAL:	

Please be advised the attached artwork is the property of Liberty Signs, Inc. and is protected under U.S. copyright law. It is provided for your information and review only. The distribution or utilization of this artwork is strictly prohibited without the written permission of Liberty Signs, Inc.



- BLACK RAIL #702IM/BLACK BLOCKOUT FILM
- #3630-76 HOLLY GREEN

1300B West Industrial Blvd.
Round Rock, TX 78681
p: 512.255.3887
f: 512.388.7395