


COPYRIGHT © GOULAS + ASSOCIATES, INC. ALL DRAWINGS, SPECIFICATIONS AND DESIGNS APPEARING HEREIN CONSTITUTE THE ORIGINAL AND UNPUBLISHED WORK OF THE ARCHITECT, DESIGNER AND HIS/HER ASSOCIATES, AND THE SAME MAY NOT BE DUPLICATED, USED OR DISCLOSED WITHOUT THE EXPRESS WRITTEN CONSENT OF THE ARCHITECT/DESIGNER.

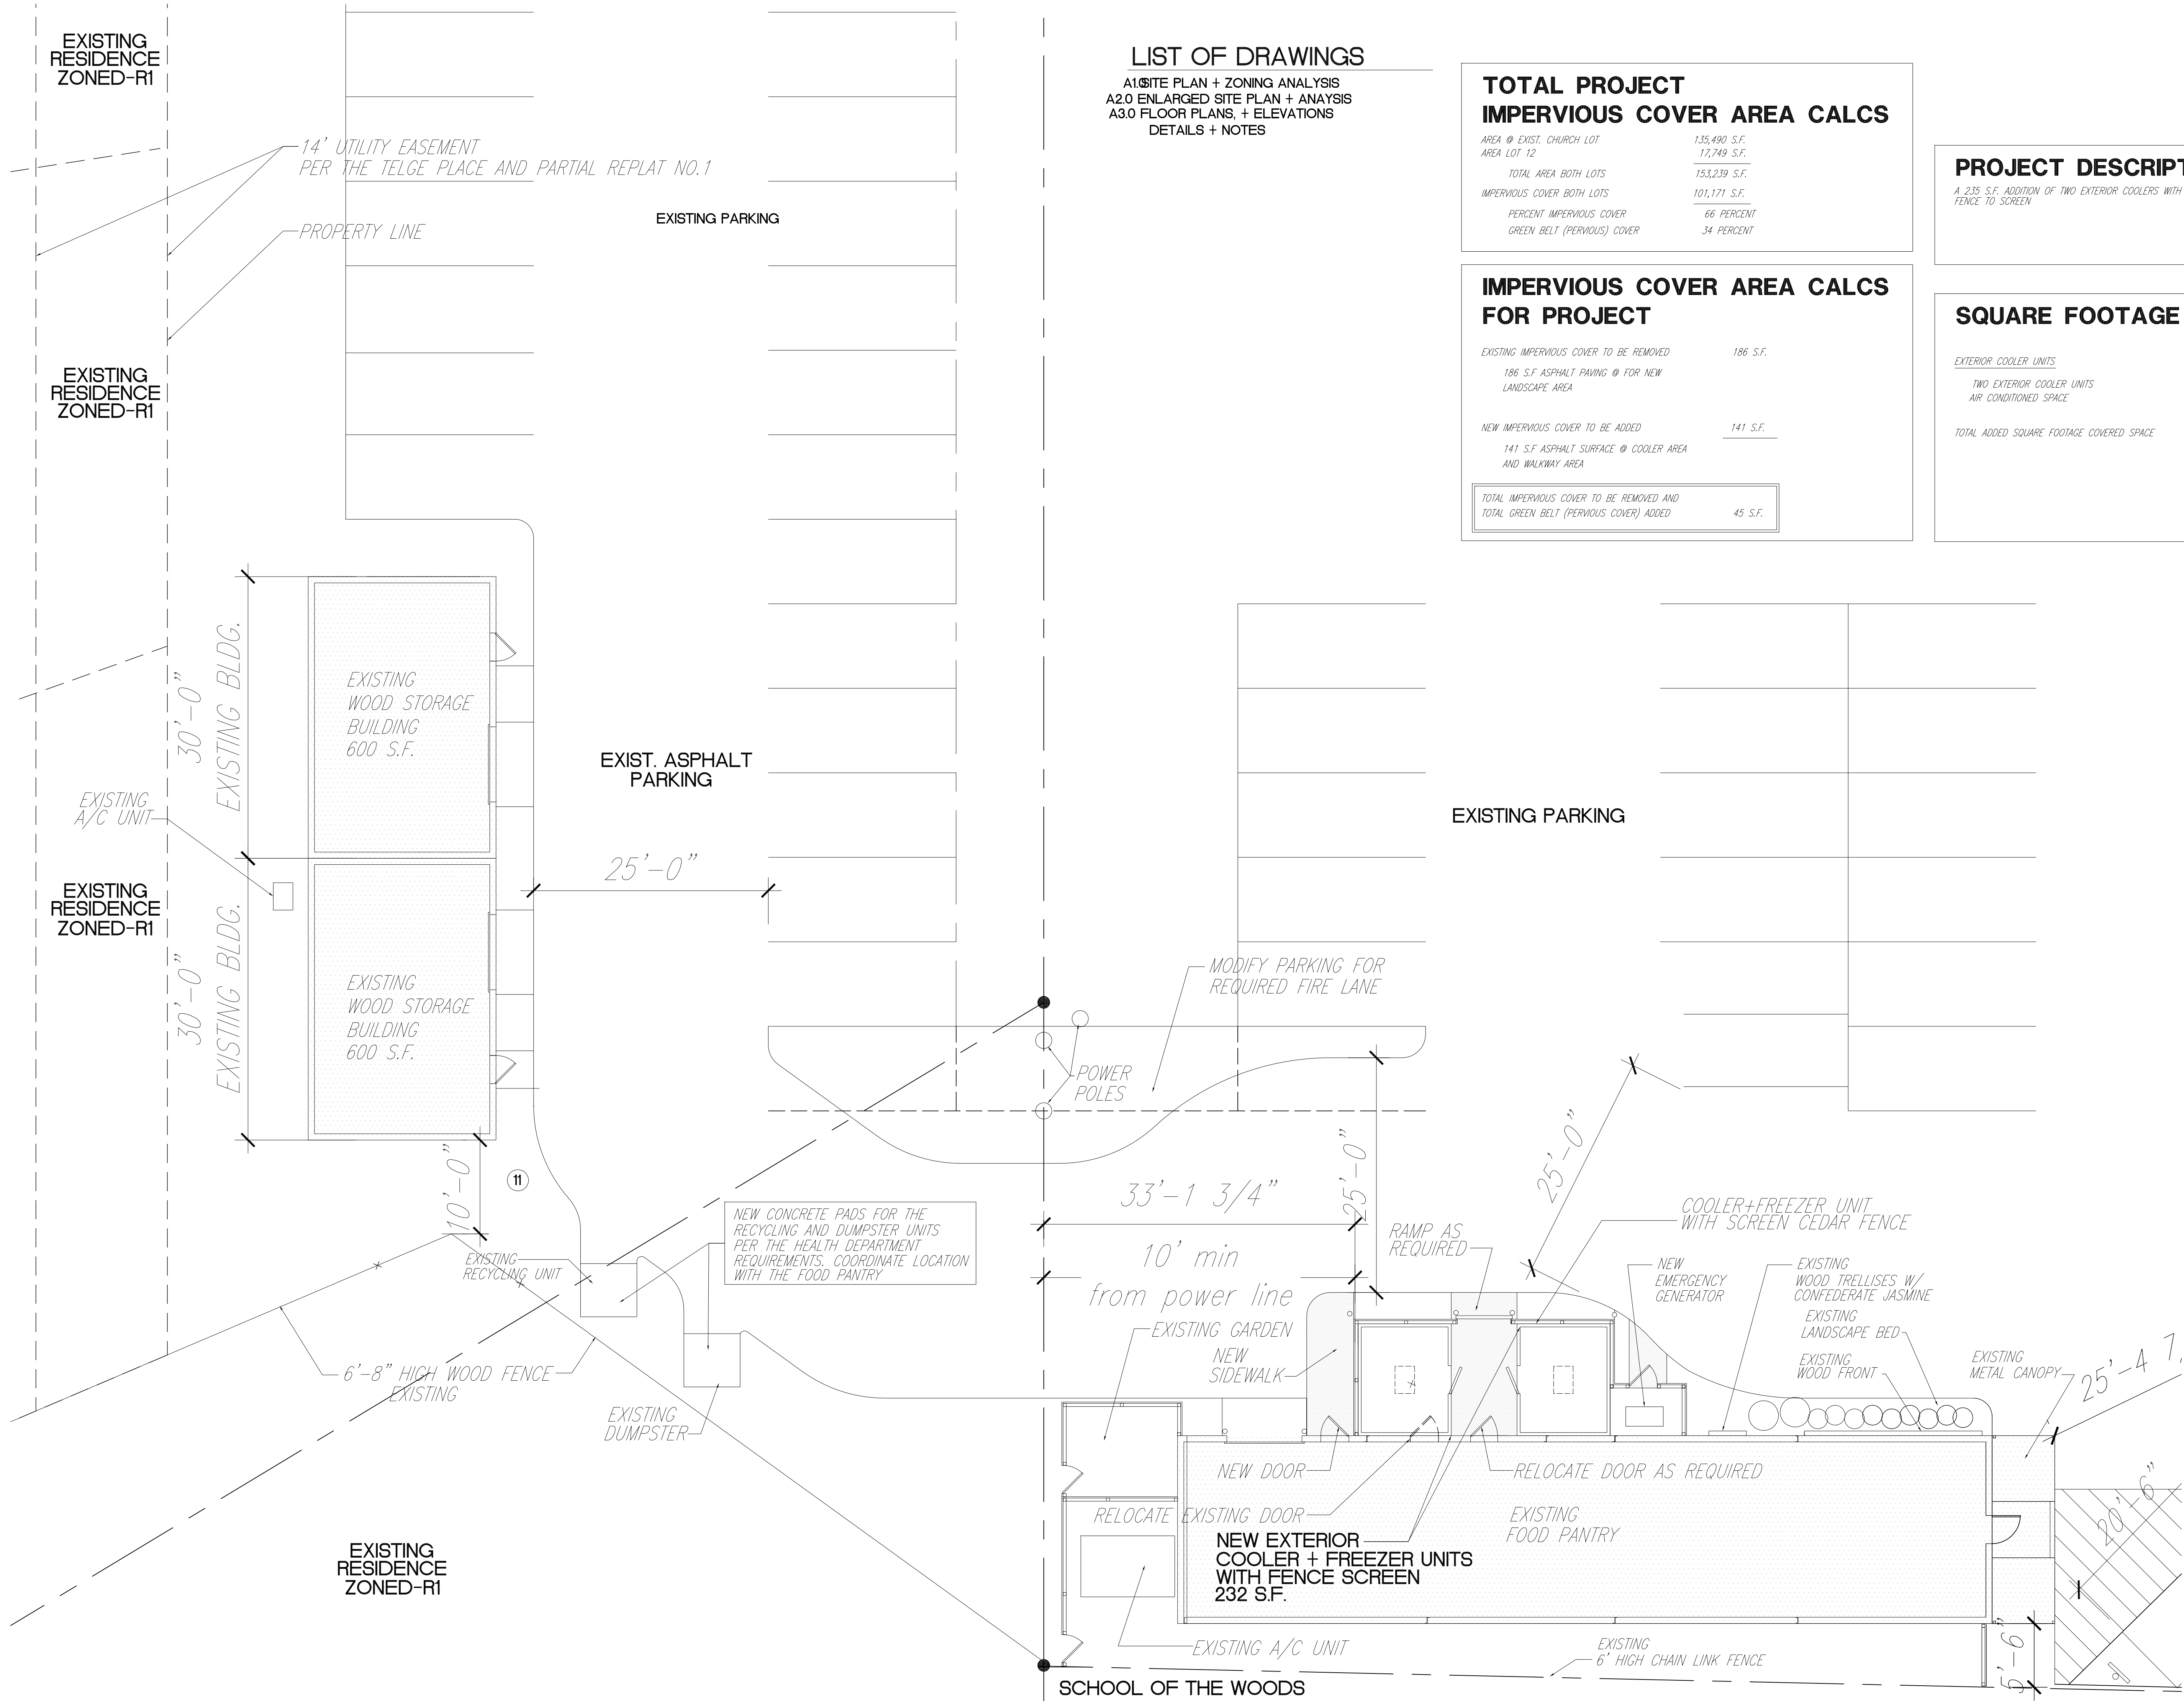

LIST OF DRAWINGS

A1.0 SITE PLAN + ZONING ANALYSIS
A2.0 ENLARGED SITE PLAN + ANALYSIS
A3.0 FLOOR PLANS, + ELEVATIONS
DETAILS + NOTES

TOTAL PROJECT IMPERVIOUS COVER AREA CALCS

AREA @ EXIST. CHURCH LOT	135,490 S.F.
AREA LOT 12	17,749 S.F.
TOTAL AREA BOTH LOTS	153,239 S.F.
IMPERVIOUS COVER BOTH LOTS	101,171 S.F.
PERCENT IMPERVIOUS COVER	66 PERCENT
GREEN BELT (PERVIOUS) COVER	34 PERCENT

IMPERVIOUS COVER AREA CALCS FOR PROJECT

EXISTING IMPERVIOUS COVER TO BE REMOVED	186 S.F.
186 S.F. ASPHALT PAVING @ FOR NEW LANDSCAPE AREA	

NEW IMPERVIOUS COVER TO BE ADDED	141 S.F.
141 S.F. ASPHALT SURFACE @ COOLER AREA AND WALKWAY AREA	

TOTAL IMPERVIOUS COVER TO BE REMOVED AND TOTAL GREEN BELT (PERVIOUS COVER) ADDED	45 S.F.
--	---------

PROJECT DESCRIPTION

A 235 S.F. ADDITION OF TWO EXTERIOR COOLERS WITH A WOOD FENCE TO SCREEN

SQUARE FOOTAGE CALCULATIONS

EXTERIOR COOLER UNITS	
TWO EXTERIOR COOLER UNITS AIR CONDITIONED SPACE	235 S.F.
TOTAL ADDED SQUARE FOOTAGE COVERED SPACE	235 S.F.

G&A

GOULAS + ASSOCIATES
ARCHITECTS/PLANNERS



10-07-25
FOR
CITY REVIEW

Project Information:

OPTION-3

Consultants:

EAST SPRING BRANCH FOOD PANTRY
Addition of Cooler + Freezer Yard
7901 Westview Drive
Houston, Texas 77055

Sheet Title:

COOLER + FREEZER
YARD
ENLARGED SITE PLAN

Issue:

ISSUED FOR REVIEW

Issue Date:

06-17-25 CITY COUNCIL REVIEW
07-10-25 LOCATION REVISION
07-20-25 LOCATION REVISION
08-05-25 REVISION
08-15-26 REVISION
08-21-25 REVISION
09-04-25 REVISION
10-07-25 REVISION

Revision Date:

Sheet:

A2.0

1 SITE PLAN
SCALE: 1/8" = 1'-0"