


© 2026 Heritage Oak Studios, LLC
The drawings, specifications, design ideas, and other information contained within as prepared by the Landscape Architect and/or Land Planner for this project are instruments of the Landscape Architect's and/or Land Planner's service, for use solely with respects to this project and, unless otherwise provided, the Landscape Architect and/or Land Planner shall be deemed the author of these documents and shall retain all common law, statutory, and other rights, including copyright. This drawing is not to be reproduced without the expressed written consent of Heritage Oak Studios, LLC.

REVISIONS

4	Per Revised Site Plan	8/10/26
3	Village Forster Review	10/10/24
2	Irrigation Note	8/20/24
1	Added Tree Survey	8/14/24

APPAREL
REDEFINED
HEADQUARTERS

1313 175th Street
Homewood, Illinois

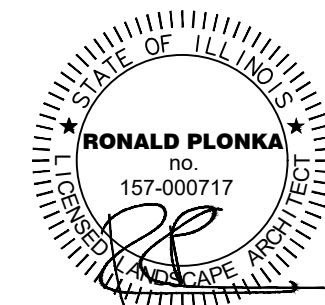

Expires: 2025-08-31

HERITAGE
OAK
STUDIOS, LLC

Landscape Architects

24301 White Oak Drive
Plainfield, IL 60585
PHONE: 815-531-4415


TREE REMOVAL
& PRESERVATION
PLAN

DATE: 2023-10-18
SCALE: 1"=30'
PLANNER: RP
DRAWN BY: RP
CHECKED: _____

SHEET
TP-1

PROJECT NO.: 2026 - 2598

176th STREET

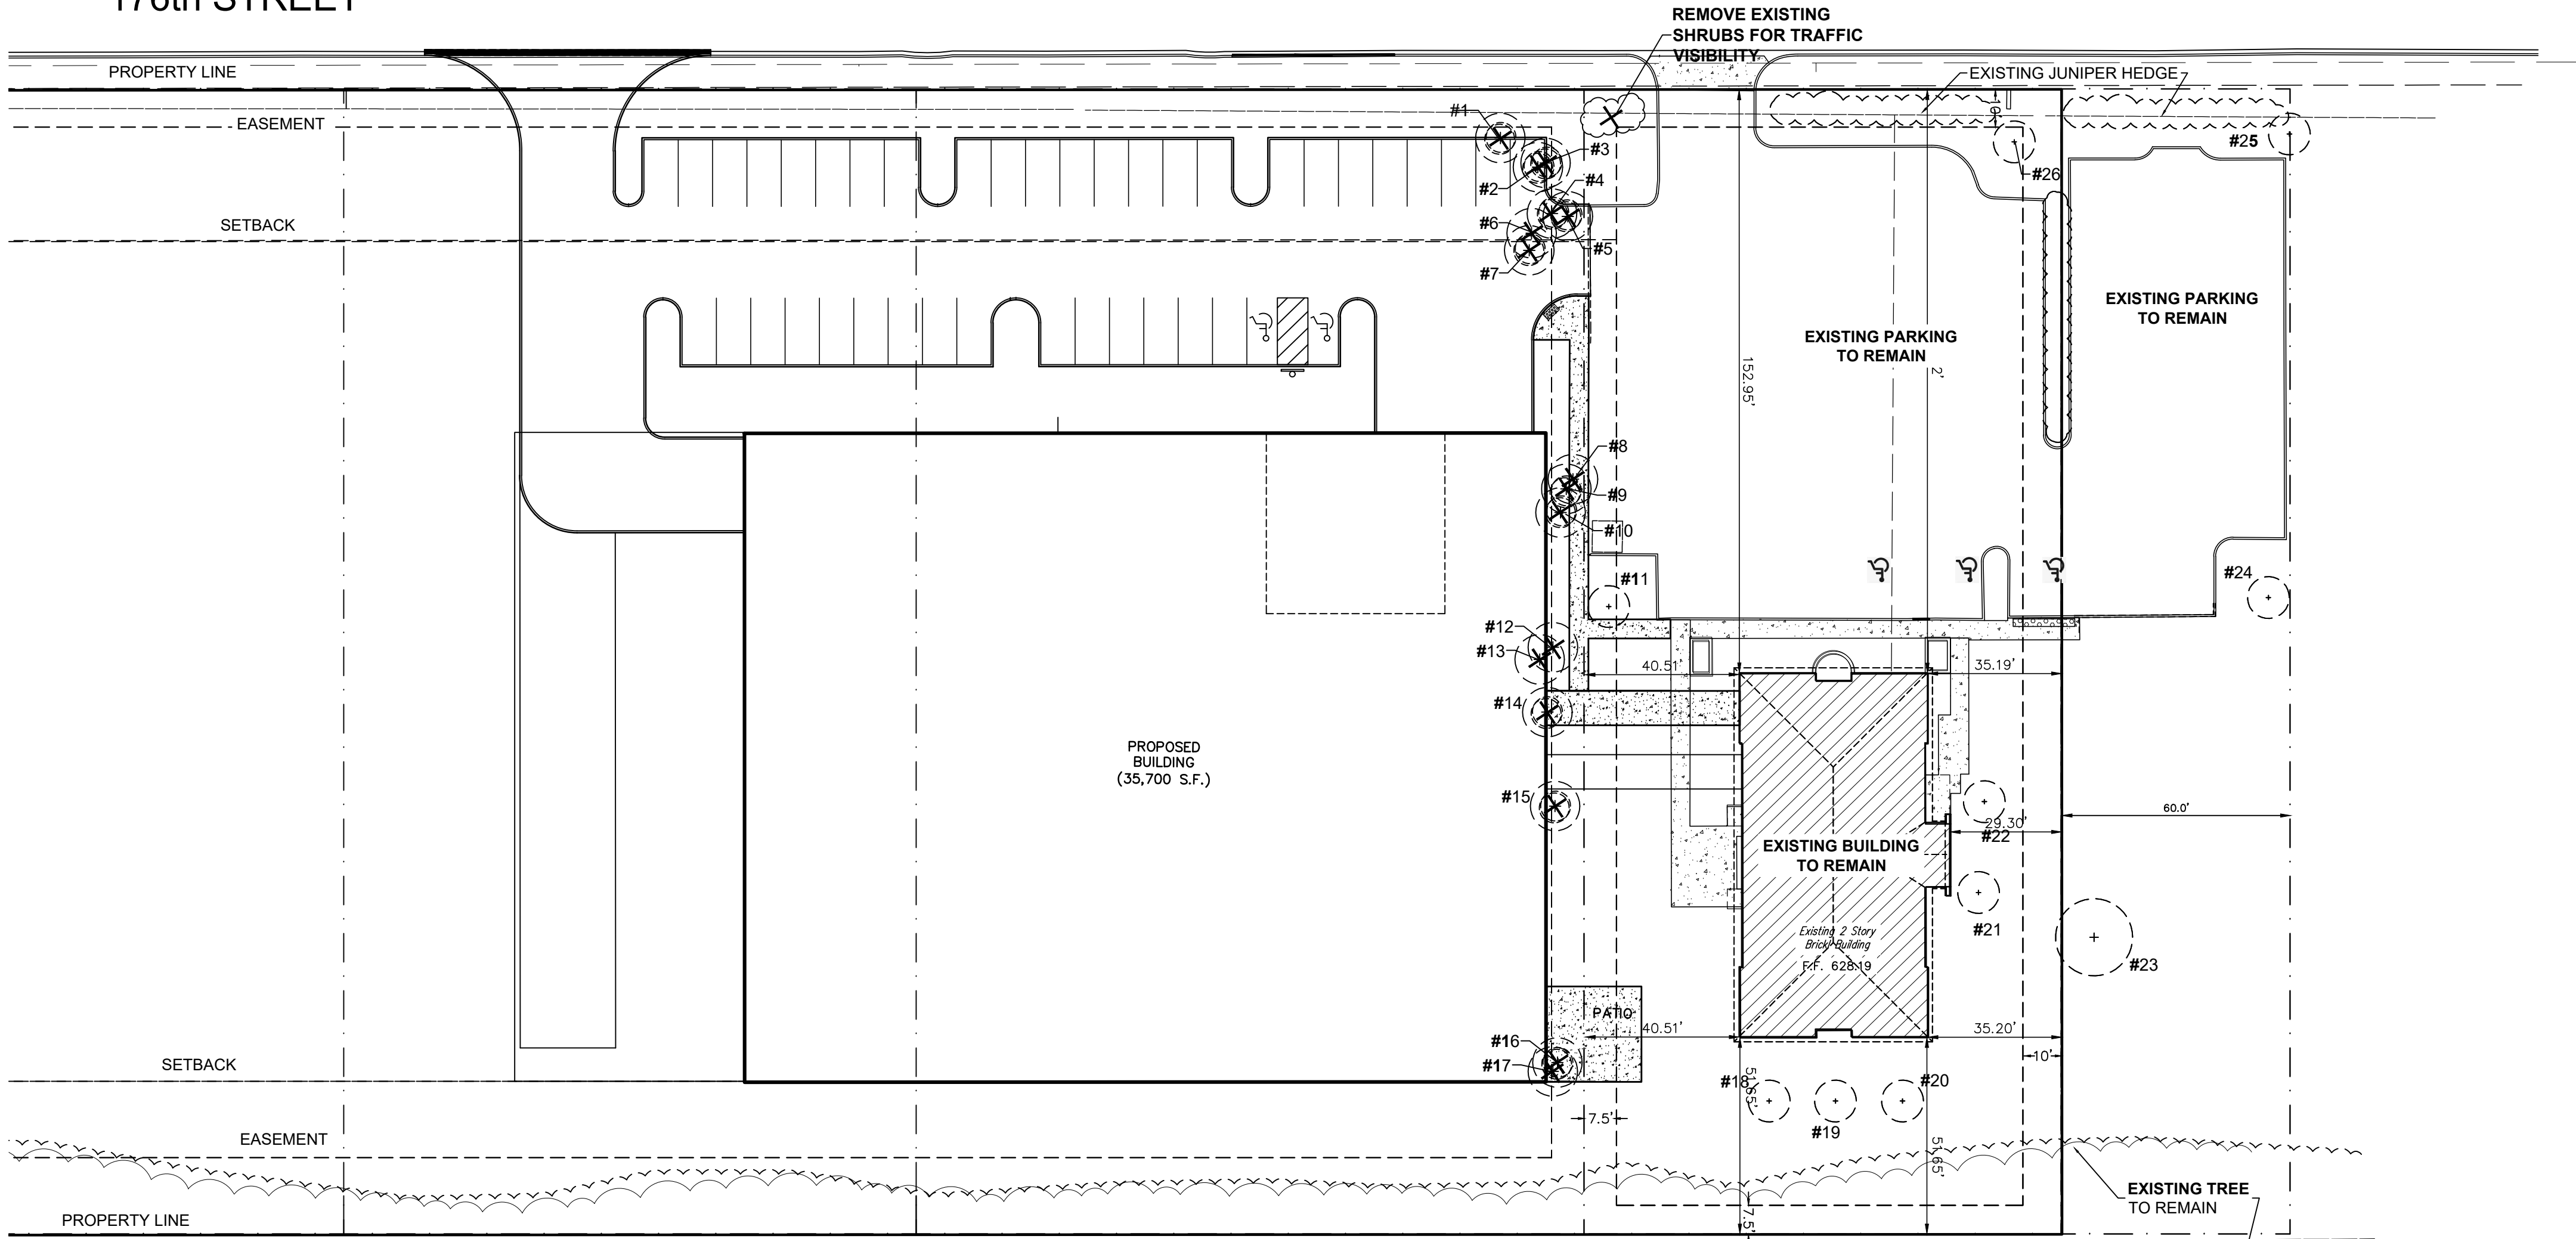



TREE ACTION PLAN/TREE SURVEY

Tree Number	Scientific Name	Common Name	DBH (in.)*	Condition (1-5)	Remove	Remain	REASON FOR REMOVAL
1	<i>Ulmus pumila</i>	Siberian Elm	10	3	YES		Construction activities
2	<i>Morus rubra</i>	Red Mulberry	10	3	YES		Construction activities
3	<i>Juglans nigra</i>	Black walnut	11	3	YES		Construction activities
4	<i>Ulmus pumila</i>	Siberian Elm	13	3	YES		Construction activities
5	<i>Ulmus pumila</i>	Siberian Elm	13	3	YES		Construction activities
6	<i>Ulmus pumila</i>	Siberian Elm	10	2	YES		Construction activities
7	<i>Morus rubra</i>	Red Mulberry	7.5/5/2/2/2.5	3	YES		Construction activities
8	<i>Ulmus pumila</i>	Siberian Elm	6.5	3	YES		Construction activities
9	<i>Ulmus pumila</i>	Siberian Elm	10	3	YES		Construction activities
10	<i>Ulmus pumila</i>	Siberian Elm	16	3	YES		Construction activities
11	<i>Malus species</i>	Crabapple	9.5	3		YES	
12	<i>Morus rubra</i>	Red Mulberry	7	3	YES		Construction activities
13	<i>Ulmus pumila</i>	Siberian Elm	11	3	YES		Construction activities
14	<i>Morus rubra</i>	Red Mulberry	9/6.5/8/4	3	YES		Construction activities
15	<i>Rhamnus cathartica</i>	Buckthorn	6	3	YES		Construction activities & Invasive
16	<i>Rhamnus cathartica</i>	Buckthorn	8/8/2006	3	YES		Construction activities & Invasive
17	<i>Morus rubra</i>	Red Mulberry	20/8/8	3	YES		Construction activities
18	<i>Acer saccharum</i>	Sugar Maple	4.5	1		YES	
19	<i>Acer rubrum</i>	Red Maple	8	1		YES	
20	<i>Acer saccharum</i>	Sugar Maple	7	1		YES	
21	<i>Malus species</i>	Crabapple	9/11/2006	3		YES	
22	<i>Malus species</i>	Crabapple	7/8/8/9/4	3		YES	
23	<i>Populus deltoides</i>	Eastern Cottonwood	30	2		YES	
24	<i>Malus species</i>	Crabapple	6.5	2		YES	
25	<i>Malus species</i>	Crabapple	6.5	2		YES	
26	<i>Malus species</i>	Crabapple	22	3		YES	

ALL EXISTING LANDSCAPING NOTED FOR PRESERVATION, SHALL BE PROTECTED DURING CONSTRUCTION VIA PLASTIC SAFETY FENCING. FENCING SHALL BE 4' HIGH AND ATTACHED TO STEEL DRIVEN POSTS SET NO FARTHER THAN 8' O.C. IT SHALL BE INSTALLED AT THE PERIPHERY OF THE DRIP LINE OF EXISTING PLANT MATERIAL OR BEYOND TO PREVENT STORAGE OF VEHICLES OR MATERIALS AND THE ENCROACHMENT OF GRADING AND CONSTRUCTION EQUIPMENT.


CONSTRUCTION FENCING SHALL BE ERECTED PRIOR TO ANY GRADING OR CONSTRUCTION ACTIVITIES-PREVENTING COMPACTION OF ROOT SYSTEMS OF EXISTING TREES AND SHRUBS. THE FENCING SHALL ENCLOSE THE AREA BENEATH THE DRIP LINE OF THE TREE CANOPY AND SHALL REMAIN IN PLACE UNTIL ALL CONSTRUCTION IS COMPLETED. NO PARKING, MATERIAL STORAGE OR CONSTRUCTION ACTIVITIES SHALL BE PERMITTED WITHIN THE FENCED AREA.

ORANGE POLYETHYLENE SAFETY FENCING
PLACED AT OR BEYOND DRIP-LINE

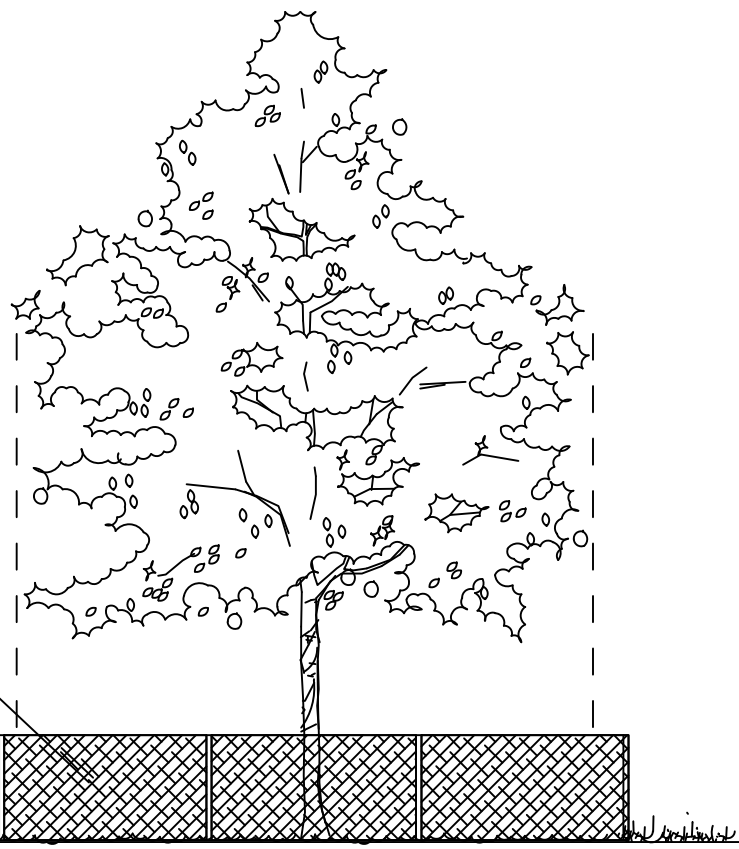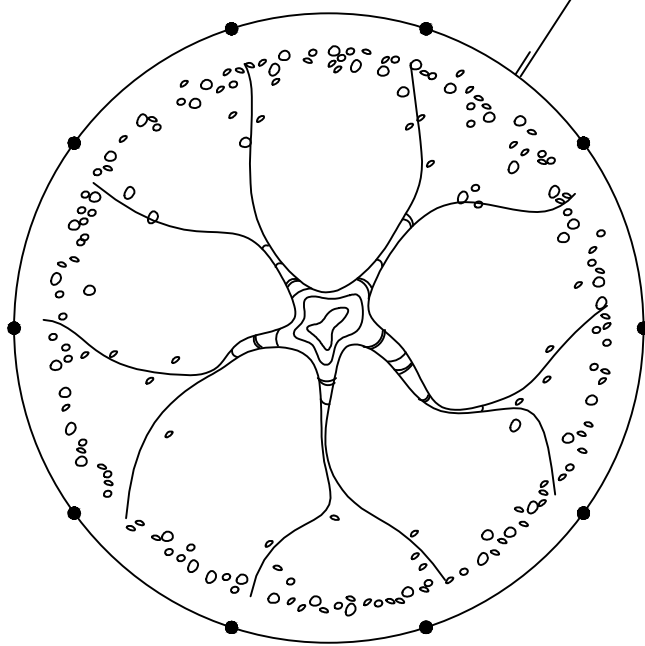

TREE PRESERVATION DETAIL

NTS

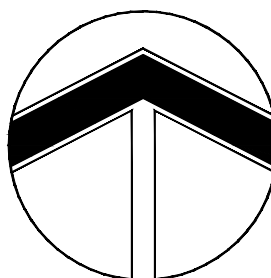

SCALE 1" = 30'
0 30 60

PLANT MATERIAL

PART 1 - GENERAL

1.1 SCOPE OF WORK

The work includes furnishing of all materials, and the performance of all operation in connection with the planting of deciduous & evergreen trees, deciduous & evergreen shrubs, shrub roses, perennials, ornamental grasses, groundcover, bulbs (if any) and annual flowers (if any) in strict conformance with the project specifications and applicable drawings which are subject to the terms and conditions of the Contract.

1.2 GENERAL REQUIREMENTS

All plant material shall comply with the State of ILLINOIS and FEDERAL laws with respect to inspection for plant diseases and insect infestation. An inspection certificate required by law to this effect shall accompany each shipment. The Landscape Architect reserves the right to inspect the plant material at the place of growth but such inspection shall not preclude the right of rejection at the site.

1.3 APPLICABLE STANDARDS

- A. American National Standards for Tree Care Operations, ANSI A300, American National Standards Institute, 11 West 42nd Street, New York, N.Y. 10036.
- B. American Standard for Nursery Stock, ANSI Z60.1, American Nursery & Landscape Association, 1000 Vermont Avenue NW, Suite 300, Washington, D.C. 20005.
- C. Hortus Third, The Staff of the L.J. Bailey Hortorium, 1976, MacMillan Publishing Co., New York.
- D. All standards shall include the latest additions and amendments as of the dated of advertisement for bids.

PART 2 - MATERIALS

2.1 GENERAL

The Landscape Architect reserves the right to tag or inspect plants at the nursery but such inspection shall not preclude the right of rejection at the site. Contractor shall furnish and install all plants as shown on the drawing and in the quantities as actually designated on the drawings. The quantities shown on the plant list are included for convenience purposes only.

2.2 NOMENCLATURE

The names of the plants indicated on the drawings conform generally with those accepted in the nursery trade.

2.3 QUALITY AND SIZE

Plants shall have a habit of growth that is normal for the species and shall be sound, healthy, vigorous, and free from insect pests, their eggs or larvae, plant diseases, and injuries. All plants shall be nursery grown under climatic conditions similar to those which exist in the locality of the site for at least two (2) years and equal or exceed the measurements specified in the plant list. They shall be measured before pruning with branches in formal position. All necessary pruning shall be performed only at the time of planting. Trees will not be accepted which have their leaders cut or which have their leaders damaged so that cutting is necessary. Plants larger in size than specified may be used with the approval of the Landscape Architect but the use of larger plants will make no change in the contract price. Requirements for the measurement, branching, quality, belling, and burtopping of plants on the plant list shall follow the Code of Standards (2001-most current edition) by the AMERICAN NURSERY & LANDSCAPE ASSOCIATION, formerly known as the AMERICAN ASSOCIATION OF NURSERYMEN, INC. All plant material with shriveled dry roots or which does not comply with the specifications will be rejected. All shrubs shall be at least twice transplanted and must have a fully developed fibrous root system typical of the stated species. All shrubs must be freshly dug immediately before shipping unless they are containerized. Pre-dug, healed-in plants may be considered only in special cases involving planting during the hot months between the spring and fall planting seasons. Use of such material will be allowed only upon the approval of the Landscape Architect and is subject to his inspection prior to said approval.

2.4 DELIVERIES

The Contractor shall take all precautions that are demanded by good trade practice to insure arrival of the plant material at the stated delivery point in good condition and without injury of any nature. Plants shall be covered properly to prevent drying, transit disease, or injury.

2.5 TEMPORARY STORAGE

Insofar as it is possible, plant material shall be planted on the day of delivery. In the event this is not possible, the Contractor shall protect the unplanted stock from sun and drying winds at all times. All balled and burtopped plants shall be shaded from the sun, have their ball set off the ground and healed in with sawdust, peat, soil or other moisture-holding material and shall be kept moist. Plants should not remain unplanted for longer than three (3) days if in leaf. On-site storage shall be only in area(s) designated by the Owner.

2.6 SUBSTITUTIONS

Substitutions may be permitted only upon submission of written proof that the specified plant is not obtainable locally. Such substitution may be made only upon authorization by the Landscape Architect.

2.7 SELECTION

All plants shall be obtained from nurseries licensed by the State of Illinois and approved by the Landscape Architect. The Landscape Architect reserves the right to accompany the Contractor to the nurseries for the purpose of selecting (tagging) material. Plant sources located outside the State of Illinois must be approved by the Landscape Architect.

2.8 TOPSOIL

Topsoil if needed shall be imported. All imported topsoil, used for any portion of the work, shall be fertile, friable, natural loam containing a liberal amount of humus. It shall be relatively free from weeds, large roots, plants, sticks, stones larger than one (1) inch, waste, debris or other extraneous matter. The installing Contractor shall be responsible for rock picking and/or debris removal as needed to meet this specification.

The soil, to be acceptable topsoil, shall meet the following criteria:

- A. ORGANIC MATTER: Not less than 1.5 percent no more than 10.0 percent.
- B. pH: No lower than 5.0 nor higher than 8.0.
- C. TEXTURE: No more than 25 percent clay.
- D. SOLUBLE SALT: No more than 1000 ppm
- E. CHEMICAL ACTIVITY: The topsoil (on-site & imported) shall be free from any toxins or chemical residue which could result in any form of plant growth damage.

The Contractor shall provide a soil analysis report submittal containing test results and soil scientist recommendations based on a minimum of one (1) sample taken from each proposed imported topsoil stock pile. The testing shall cover macro nutrients and pH, soluble salts, organic content/mechanical analysis and Bio assay.

NOTE: All detention basins specified to be planted with native emergent plugs and/or native seed mixes shall be improved with twelve inches (12") of uncompacted topsoil per the above spec prior to planting/seeding.

2.9 MULCH

Mulch shall consist of the following:

- A. MUSHROOM COMPOST (Groundcover Mulching)
Mushroom compost shall be composed of well-rotted cattle or stable manure with an admixture of 15-30% topsoil and shall have been used for the commercial growing of at least one (1) crop of mushrooms.
- B. SHREDDED HARDWOOD BARK (general bed mulching)
Double or triple processes locally sourced hardwood logs and bark free of sticks and leaves with no added dyes.

2.10 COMPOST

- A. MUSHROOM COMPOST
See 2.9 A above
- B. YARD WASTE COMPOST
Landscape waste consisting of grass clippings, leaves & twigs with no added chemicals or gypsum.

Additionally, all compost materials shall meet the following:
 - 1. 35-65% minimum organic matter
 - 2. soluble salts under 5 dsm/minimum (under 2 dsm best)
 - 3. Moisture content = 35-55%
 - 4. ph range 6.1-8.4
 - 5. Nitrogen = >0.9

2.11 FERTILIZER & NUTRIENTS

Fertilizer shall be commercial fertilizer which shall be a complete fertilizer with the following approximate analysis:

- A. Shrubs
Woodace (14-3-3) slow-release briquettes or acceptable equivalent approved by Landscape Architect.
- B. Roses
 - 1. Woodace (14-3-3) slow-release briquettes
 - 2. Superthrive liquid or acceptable equivalent approved by Landscape Architect.
- C. Perennials, Groundcover, Ornamental Grasses & Vines
Osmocote (18-6-12) 8-9 month controlled release, or acceptable equivalent approved by the Landscape Architect.
- D. Annual Flowers
Osmocote (14-14-14) 3-4 month controlled release or acceptable equivalent approved by the Landscape Architect.
- E. Bulbs
Holland Bulb Booster (9-9-6) or acceptable equivalent approved by the Landscape Architect.
- F. Deciduous & Evergreen Trees
No fertilizer required

2.12 TREE WRAPPING MATERIAL

- A. Wrap shall be - Breathable synthetic fabric tree wrap. White in color, delivered in 75 mm (3 in.) wide rolls. Specifically manufactured for tree wrapping. Tree wrap shall be "Breathable Fabric Tree Wrap" as manufactured by the Dewit Company, Inc., Sikeston, MO, or approved equal. Submit manufacture literature for approval.
- B. Tape for securing the wrap shall be bio-degradable tape suitable for nursery use and which is expected to degrade in sunlight in less than two (2) years after installation.

2.13 WATER

Potable water shall be supplied by the Owner at no cost to the Contractor by way of an irrigation system, quick coupler system, hose bibs, hydrant meter or a designated fill-up source on site.

PART 3 - EXECUTION

Planting operations shall be conducted under favorable weather conditions during the season stated in the Contract. Before excavations are made the surrounding turf (if existing) shall be covered in a manner that will satisfactorily protect all turf areas that are to be trucked or hauled over and upon which soil is to temporarily stockpiled. The Contractor shall be responsible for the restoration of all damaged existing turf. All restoration shall be observed.

3.1 TIME SCHEDULE OF PLANTING OPERATION

Landscape shall be performed during the season or seasons which are normal for such work as determined by weather conditions and by accepted practice. Planting may be performed under unreasonable conditions without additional compensation, but such work must have the prior approval of the Landscape Architect and/or Owner in writing as to the time of work and methods of operations. Approval to plant under such conditions shall in no way relieve the Contractor from the guarantee provisions of these specifications.

PLANTING SEASON ACCEPTABLE TIME PERIOD

- 1. SPRING
a. From time soil is workable to June 15 with the following exception:
 - 1) Bare root materials (if any) shall cease on May 31
- 2. FALL
a. Sept. 1 to Nov. 15 with following exceptions:
 - 1) Evergreen Shrub planting to cease Oct. 31
 - 2) Evergreen Tree planting to cease Oct. 15
 - 3) Perennial & Ornamental Grass planting to cease Oct. 15

3.2 WATERING

All plants shall receive a thorough watering immediately after installation. During times of extreme heat, all evergreen and deciduous trees shall receive a minimum of 10 gallons of water per tree per watering up to two (2) additional waterings shall be performed as needed. The use of drip irrigation tree bags are encouraged (e.g., gatorbags). All additional waterings will be performed by the Owner or in accordance with a Change Order per the Supplemental Bid prices for additional watering.

3.3 MAINTENANCE

Maintenance shall be performed by the Contractor as follows:

- A. TEMPORARY MAINTENANCE
The Contractor shall be responsible for the total maintenance of all plant material until such a date as all landscape operations have received Preliminary Acceptance. After each plant is installed and shall include up to three (3) waterings, and all necessary cultivation, weeding, pruning, disease and insect pest control, protective spraying, resetting of plants to proper grades or upright position, restoration of damaged planting saucers, and any other procedure consistency with good horticultural practice necessary to insure normal, vigorous, and healthy growth of all work under this Contract. Upon the Preliminary Acceptance of all planted areas, the responsibility for plant maintenance rests solely with the Owner, with the following exceptions.
- B. CONTINUED MAINTENANCE
For the duration of the guarantee period the Contractor shall be responsible for the resetting of settled plants, the straightening of plants which are not plumb and the tightening of tree guys (if utilized). All other maintenance is the responsibility of the Owner. However, it is the Contractor's responsibility to occasionally inspect the quality of the Owner's maintenance.
- 3.4 ACCEPTANCE
A. PRELIMINARY PLANTING ACCEPTANCE
Preliminary planting acceptance shall be given for completed planting operations for the purpose of the Contractor becoming eligible for payment for this portion of the Contract work. In order to obtain Preliminary Acceptance, the Contractor shall notify the Owner and/or Owner's Representative by phone or in writing at the conclusion of all planting operations so that preliminary acceptability by way of a field inspection can be performed. In order for an area to be accepted on a preliminary basis, it shall conform to the following:
 - 1. All plant material shall be in conformance with the Drawings with respect to quality, size, species and location, except those items accepted or revised in the field by the Landscape Architect.
 - 2. All plant material shall be in a healthy condition, as defined under the guarantee requirements stated below in Section 3.14
- B. FINAL PLANTING ACCEPTANCE
Final planting acceptance shall be granted after the completion of all replacement operations required fulfilling the guarantee stated below. On or about the expiration of the one-year (1 year) guarantee, a follow-up inspection will be made by the Owner and/or Owner's Representative to determine replacements required to be made by the Contractor in accordance with the provisions of these specifications. The inspector will document his/her findings in a field report. Upon completion of the replacement program, the Owner and/or Owner's Representative shall conduct an inspection to determine the acceptability of the required replacements. If all is found to be acceptable as defined by Item A above, the Contractor and the General Contractor shall be notified in writing of his final acceptance of work.
- 3.5 GUARANTEE
The Contractor shall guarantee for a period of one (1) year the replacement of any permanent plant which has died, or is in a dying condition, or which has failed to flourish in such a manner that its usefulness or appearance has been impaired. Any tree with a dead main leader or with a crown which is twenty-five percent (25%) or more dead shall be replaced. These guarantees shall be in accordance with the following:

- A. ONE YEAR PERIOD
The one (1) year period shall begin on the date of Preliminary Acceptance of all plant material.
- B. REPLACEMENTS & DAMAGES
The decisions of the Owner and/or Owner's Representative for required replacements shall be conclusive and binding upon the Contractor. The Contractor shall also be responsible for repairing damage to persons and property also caused by defective workmanship and materials.
- C. EXCLUSIONS
The Contractor shall not be liable for the replacement of plants which were damaged by animals, by deicing compounds, fertilizers, pesticides or other materials not specified by the Contract documents or not applied by him under his supervision, by relocating or removal by others, by Acts of God, by vandalism or by terrorism.
- D. GUARANTEE PERIOD INSPECTION
During the guarantee period, the Contractor shall, from time to time, inspect the watering, cultivation, and other maintenance operations carried on by the Owner with respect to such work, and promptly report to the Owner any methods, practices or operations which he considers unsatisfactory, and not in accord with his interests or good horticultural practices. The failure of the Contractor to so inspect or report shall be construed as an acceptance by him of the Owner's maintenance operations, and he shall not thereafter claim or assert that any defects which may later develop are the result of such methods or practices or operations.

TURF GRASS

PART 1 - GENERAL

1.1 SCOPE OF WORK

The work includes finish grading, furnishing fertilizer, seed and/or sod as specified and performance of all operations in connection with seeding and/or sodding in strict accordance with the applicable Drawings and subject to the terms and conditions of the Contract.

1.2 EQUIPMENT

The Contractor shall provide and maintain equipment suitable for the execution and completion of the work specified in accordance with (IDOT) Standard Specifications. All equipment shall be operated by personnel trained in the operation of such equipment.

PART 2 - PRODUCTS

2.1 TOPSOIL

Topsoil for planting operations shall be obtained from an on-site stockpile generated from site stripping. In the event that none is available, needed topsoil shall be imported from an off-site source. All imported topsoil, used for any portion of the work, shall be fertile, friable, natural loam containing a liberal amount of humus. It shall be relatively free from weeds, large roots, plants, sticks, stones larger than one (1) inch, waste, debris or other extraneous matter. The installing Contractor shall be responsible for rock picking and/or debris removal as needed to meet this specification.

The soil, to be acceptable topsoil, shall meet the following criteria:

- 1. ORGANIC MATTER: Not less than 1.5 percent no more than 10.0 percent.
- 2. pH: No lower than 5.0 nor higher than 8.0.
- 3. TEXTURE: No more than 25 percent clay.
- 4. SOLUBLE SALT: No more than 1000 ppm
- 5. CHEMICAL ACTIVITY: The topsoil (on-site & imported) shall be free from any toxins or chemical residue which could result in any form of plant growth damage.

The Contractor shall provide a soil analysis report submittal containing test results and soil scientist recommendations based on a minimum of one (1) sample taken from each proposed imported topsoil stock pile. The testing shall cover macro nutrients and pH, soluble salts, organic content/mechanical analysis and Bio assay.

2.2 COMMERCIAL FERTILIZER AND DELIVERY

Fertilizer shall be delivered to the site in unopened, original containers, each bearing name and address of the manufacturer, name brand, or trademark, and manufacturer's guaranteed analysis. Any fertilizer which becomes caked or otherwise damaged, making it unsuitable to use, will not be accepted. Fertilizer shall not have been exposed to weather prior to delivery on the site and after delivery until used. It shall be completely protected at all times and shall not be stored in direct contact with the ground.

A. FERTILIZER STRENGTH

The fertilizer shall be a complete fertilizer containing a minimum basis percentage by weight of the following:

- 1. PRIOR TO SEEDING AND/OR SODDING 10-0-20
Nitrogen..... 10%
Phosphorous..... 0%
Potash..... 20%
- 2. AFTER SEEDING AND/OR SODDING 26-0-4
Nitrogen..... 26%
Phosphorous..... 0%
Potash..... 4%
- a) One-quarter of the nitrogen shall be in the form of nitrates, one-quarter in the form of ammonia salts, and one-half in the form of organic nitrogen.
- b) No phosphorus is allowed to be applied.
- c) The potash shall be in the form of sulphate of potash.

The balance of the fertilizer shall be made up of materials usually present in such a product. It shall be free from dust, sticks, sand, stone, or other debris. Materials usually present in such a product. It shall be free from dust, sticks, sand, stone, or other debris.

2.3 GRASS SEED (if specified)

Grass seed shall be reclaimed seed of the previous season's seed crops. All seed shall meet requirements established by the State and Federal Seed and Weed Controls Laws. The grass seed mixture shall be composed of the following grass seeds mixed in proportions by weight and shall meet or exceed the minimum percentages of purity and germination as indicated.

PROPORTION BY WEIGHT	TYPE OF GRASS
1. CONVENTIONAL TURF GRASS MIX (if specified)	
60%	KENTUCKY BLUEGRASS (blend of 3 cultivars)
30%	PERENNIAL RYEGRASS (blend of 2 cultivars)
10%	CREeping RED FESCUE
(Apply at 7 lbs./1,000 S.F. for mechanical seeding)	
2. SALT TOLERANT MIX (if specified)	
40%	'FULTS' ALKALI GRASS (PUCCINELLIA DISTANS)
30%	CREeping RED FESCUE
20%	KENTUCKY BLUEGRASS
10%	PERENNIAL RYEGRASS
(Apply at 5 lbs./1,000 S.F. for mechanical seeding)	

The percentage of hard seed included as a part of the germination percentage of any lot of seed, shall not exceed twenty. Kentucky bluegrass seed shall weigh a minimum of 28 pounds to the nearest measured bushel. Weed seed content shall not exceed 0.25%.

3. PACKING AND MARKETING

All seeds shall be delivered in suitable bags in accordance with standard commercial practice. Each bag shall be tagged or labeled as required by the law of the STATE OF ILLINOIS. The vendor's name shall show on or be attached to each bag together with a statement signed by the vendor showing: a) the kind of seed contained, b) the percentage of purity and germination, c) the percentage of hard seed, if any, d) a statement conforming to the laws of the STATE OF ILLINOIS heretofore mentioned showing percentage of weed seeds, if any. Seed which has become wet, moldy, or otherwise damaged will be rejected.

2.4 EROSION CONTROL BLANKET

- 1. STRAW BLANKET (if specified)
 - a. S-75 Straw Blanket (North American Green)
 - b. AEC Premier Straw Blanket (American Excelsior Company)
 - c. or equivalent
- 2. STRAW/COCONUT BLANKET (if specified)
 - a. SC-150 Straw/Coconut Blanket (North American Green)
 - b. AEC Premier Straw/Coconut Blanket (American Excelsior Company)
 - c. or equivalent

2.7 WATER

The Owner shall provide at no cost, sufficient water for the Contractor to maintain plant materials and seeded and sodded areas in accordance with the requirements of the applicable technical specifications. Potable water shall be supplied by the Owner by way of a permanent underground irrigation system, quick coupler system, hose bibs, fire hydrants or a designated fill-up source for mobile tanks. When water is provided by way of fire hydrants, it shall be the Contractor's responsibility to be completely familiar with all local ordinances concerning the use of this water source. If a meter is required, it is the Contractor's responsibility to obtain, store and return the meter. All fees incurred by the Contractor in obtaining the meter and utilizing the water supply will be reimbursed to him by the Owner.

In the event that the on-site water supply is curtailed or terminated by the Owner or by ordinance during the period the Contract is in effect, or that there is no on-site sources of water, the Contractor shall supply water from off-site in sufficient quantities to complete the job. Compensation for this additional item will be in accordance with a solicited price quote. If authorization to supply off-site water is not given to the Contractor by the Owner, when the Owner is unable to supply the water in sufficient quantities, the Contractor shall not be left responsible for damage to new plantings (plant materials & sod) or failure of seed to germinate and grow caused a direct result of an inadequate water supply.

PART 3 - EXECUTION

3.1 SEED - The accepted seasons for sowing seed in lawn areas shall be defined as follows:

PLANTING SEASONS	SPRING	FALL
Turf grass	April 1 * to May 31	Aug. 15 to Sept. 30
* or as soon as the soil is free of frost and in a workable condition.		

Seeding during other time periods shall require the approval of the Owner and/or Landscape Architect. All sowing of seed shall be completed after all trees and shrubs have been installed, if any.

3.3 REQUIRED MAINTENANCE

The Contractor shall be responsible for maintaining all newly seeded and sodded areas until such a time as these areas are granted acceptance by the Owner and/or Landscape Architect. Maintenance during this time period shall consist of watering, mowing, fertilization and herbicide application, as well as any other horticultural practices necessary to establish an acceptable stand of grass.

A. WATERING

- 1. The Contractor shall water all newly seeded areas once immediately upon completion. Additional watering shall be performed as needed in the absence of adequate rainfall. All water should be applied as a spray or dispersion to prevent run-off or damage. The Contractor shall be responsible for watering until turf is established and accepted. If the Owner supplies an in-ground irrigation system, the Contractor shall be responsible for monitoring the effectiveness of the system and shall report any problems with the system to the Owner immediately, followed up in writing. If the Owner does not provide an irrigation system, then additional watering shall be performed in accordance with the Supplemental Bids where alternate watering prices shall be quoted. If this work item is not included as part of the original Contract, it must be authorized. Compensation shall be in accordance with the Supplemental Bid Prices. If the Owner fails to supply water or authorize supplemental watering the Contractor's warranty for providing an established stand of turf will be voided.

B. MOWING

- 1. The Contractor shall mow all seeded areas three (3) times. The three (3) mowings shall be performed once the turf has reached a height of three inches (3") and shall maintain the turf at 2-2½". At no time should more than 1/3 of the leaf blade be removed by any mowing.

C. FERTILIZATION

- 1. Seeded areas after completion of the second required mowing, the Contractor shall apply an 18-5-9 commercial fertilizer at the rate of 15 pounds per 1,000 square feet (650 lbs/ac) to all turf areas using a mechanical spreader and by making two (2) passes at right angles to each other.

D. HERBICIDE

The Contractor shall be responsible for one (1) application of a weed control product no sooner than the second mowing with the areas seeded. The product shall reflect the specific weed problem which may exist.

3.4 ACCEPTANCE

- Acceptance of seeded areas will be determined by the Owner and/or Landscape Architect. Acceptance shall be granted upon conformance with the following:
 - 1. Grass shall display a reasonably uniform distribution of grass plants.
 - 2. Grass shall display vigorous growth and be green and healthy in appearance.
 - 3. Grass shall have received the required mowings, fertilization and herbicide application.

The Contractor shall not be held liable for damage incurred to the seed areas caused by deicing compounds, toxic substances, fertilizers, pesticides and other materials not specified or not applied by him or under his supervision, nor those damages caused by vandalism or acts of nature.

3.5 GUARANTEE

The Contractor shall guarantee the provision of a green, healthy relatively weed free turf at the time of acceptance.

TEMPORARY WATERING

Temporary watering shall be performed via a temporary above ground irrigation system from the building water supply and/or from water trucks.

A. Seed Mixes with Straw Blanket (if any)

- 1. Immediately after the completion of seeding operations, all seed & blanket areas shall be watered to a depth of two (2) inches. Additional watering shall be performed to a total of fifteen (15) times.

- 2. During the seed germination period, seeded areas shall be kept moist in the absence of adequate rainfall to a depth of one (1) inch. A fine spray should be utilized to avoid seed bed disturbance/erosion. Watering personnel shall routinely probe the seeded areas in multiple locations to determine moisture levels and the watering program should be adjusted accordingly. A five to ten (5-10) minute watering duration is generally adequate. During the germination period, daily watering may be required during extremely hot periods.

- 3. Once the seed has fully germinated (not just the cover crop) the watering shall be increased to a two (2) inch depth. The soil should be allowed to dry out between waterings and generally every other day watering during this stage is adequate, depending on rainfall.

C. Plant Material Watering

- 1. All plants shall receive a thorough watering immediately subsequent to installation including a minimum of four (4) additional waterings when needed.

- 2. During times of extreme heat, all evergreen and deciduous trees shall receive a minimum of ten (10) gallons of water per tree per watering. Hand injection probe watering or slow release watering bags are the preferred methods for effectively applying water to trees. The use of 20-gallon slow-release irrigation tree bags is highly encouraged and may be substituted for the above mentioned injection waterings. Such watering bags shall be kept operational for a minimum of five (5) continuous days. If this watering method is used in lieu of injectory waterings, they shall be provided, as weather conditions dictate, for three (3) watering periods of five (5) continuous days each.

© 2026 Heritage Oak Studios, LLC


The drawings, specifications, design ideas, and other information contained within as prepared by the Landscape Architect and/or Land Planner for this project are instruments of the Landscape Architect's and/or Land Planner's service, for use solely with respects to this project and, unless otherwise provided, the Landscape Architect and/or Land Planner shall be deemed the author of these documents and shall retain all common law, statutory, and other rights, including copyright. This drawing is not to be reproduced without the expressed written consent of Heritage Oak Studios, LLC.

REVISIONS

4	Per Revised Site Plan	8/10/26
3	Village Foerster Review	10/10/24
2	Irrigation Note	8/20/24
1	Added Tree Survey	8/14/24

APPAREL
REDEFINED
HEADQUARTERS

1313 175th Street
Homewood, Illinois

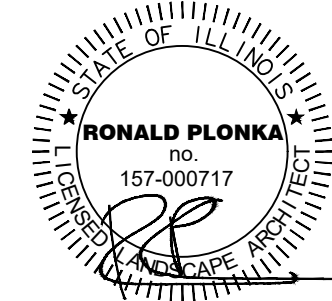

HERITAGE
OAK
STUDIOS, LLC

Landscape Architects

24301 White Oak Drive
Plainfield, IL 60585
PHONE: 815-531-4415

LANDSCAPE
SPECIFICATIONS

DATE: 2023-10-18

SCALE: _____

PLANNER: _____ RP

DRAWN BY: _____ RP

CHECKED: _____

SHEET
L-2

PROJECT NO.: 2026 - 2598