




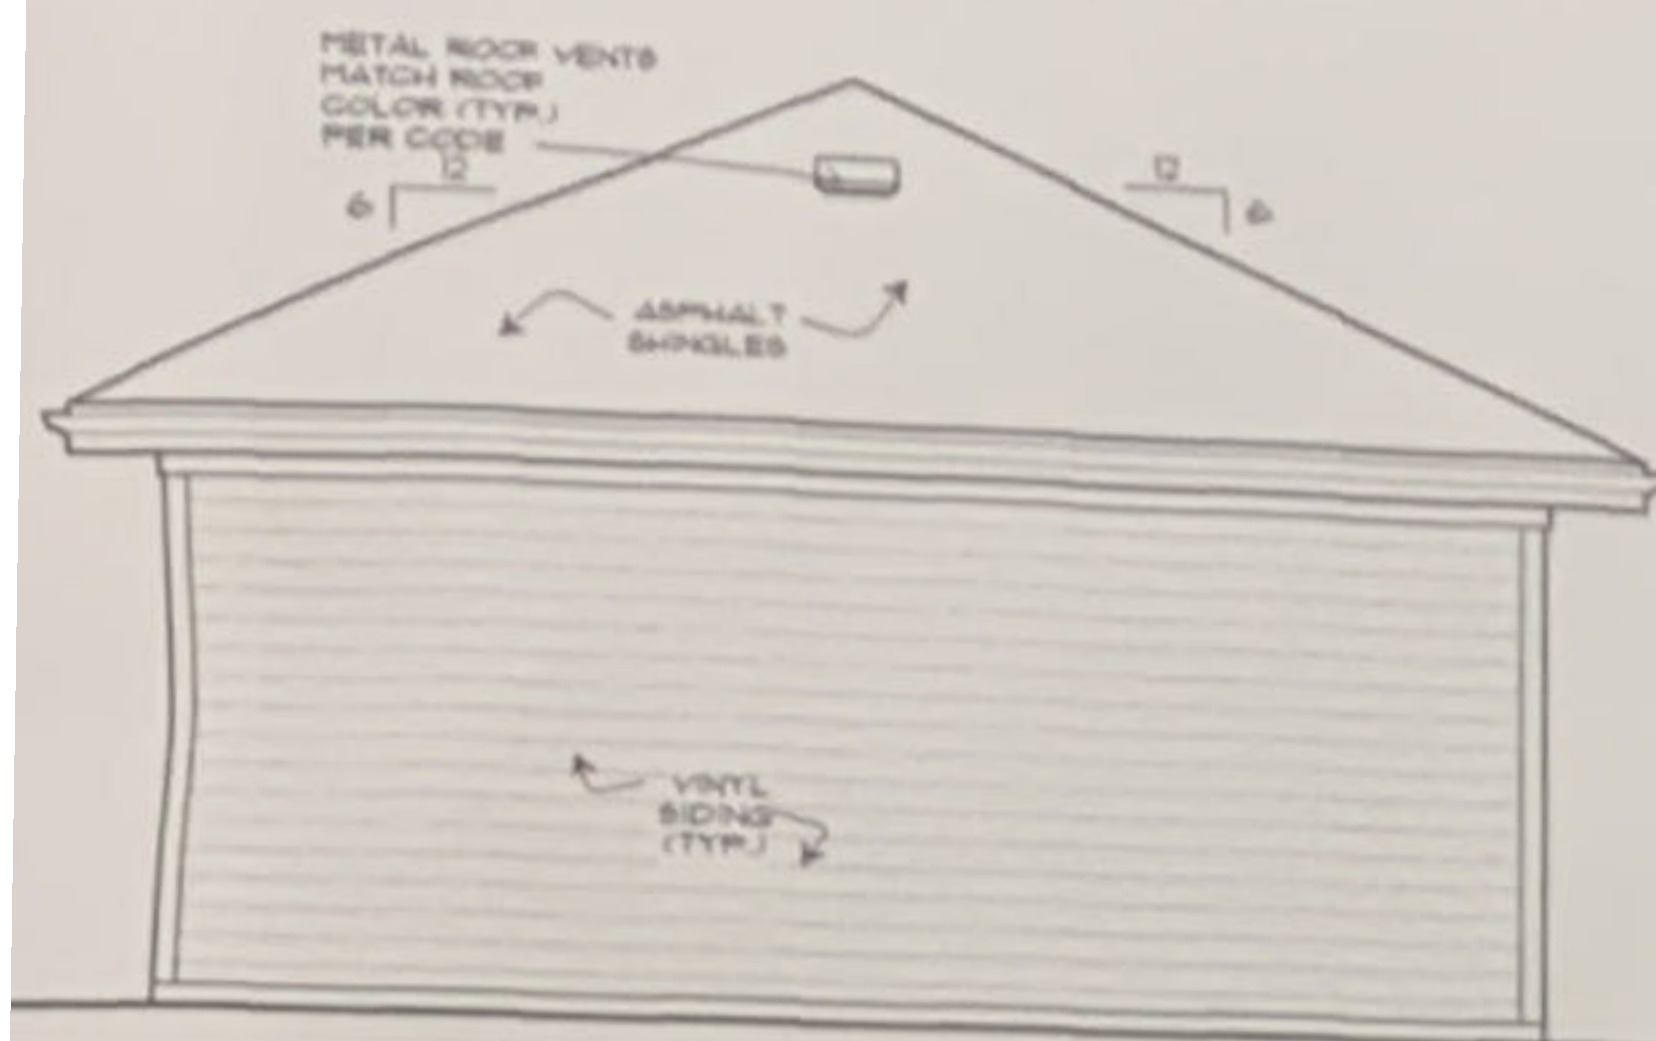


WEST ELEVATION
SCALE: 1/4"=1'-0"

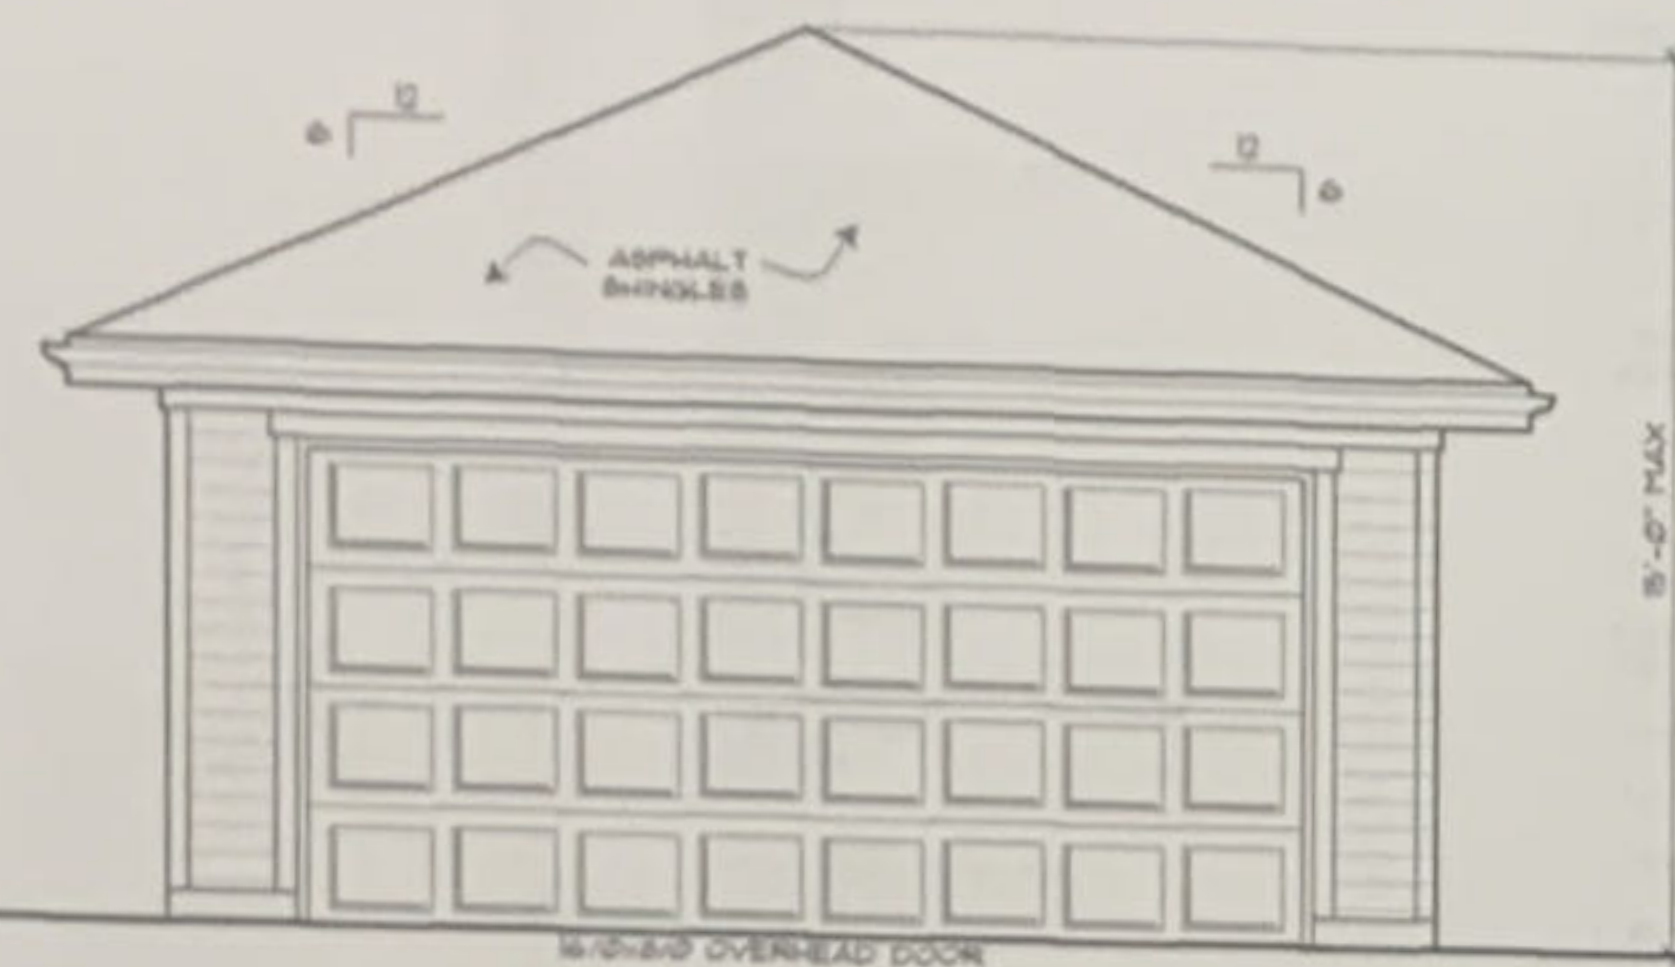


SOUTH ELEVATION
SCALE: 1/4"=1'-0"

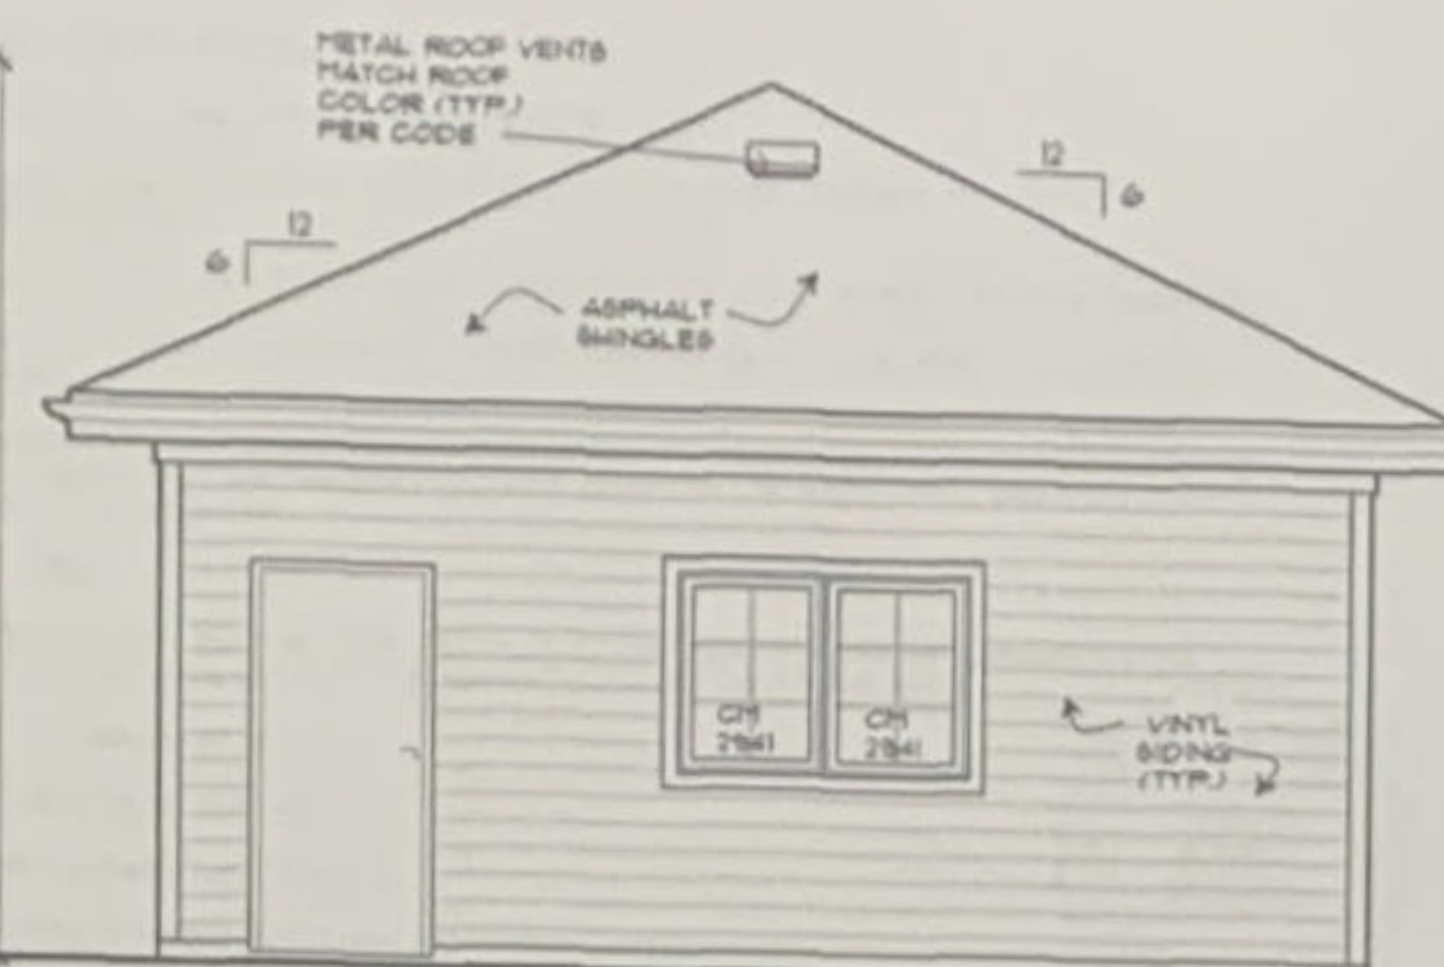


EAST ELEVATION
SCALE: 1/4"=1'-0"

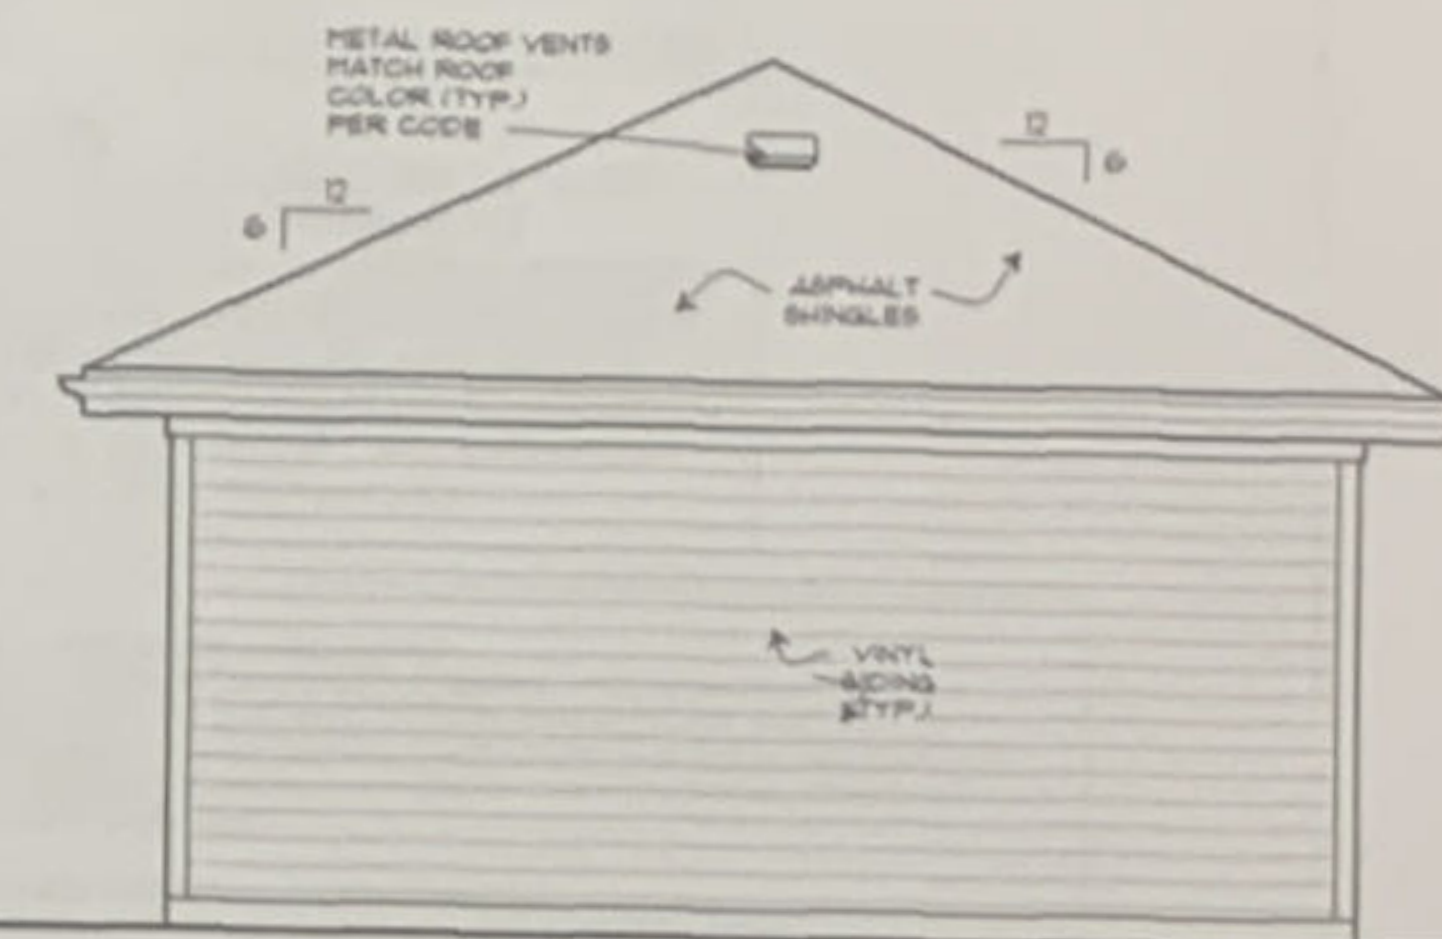


NORTH ELEVATION
SCALE: 1/4"=1'-0"

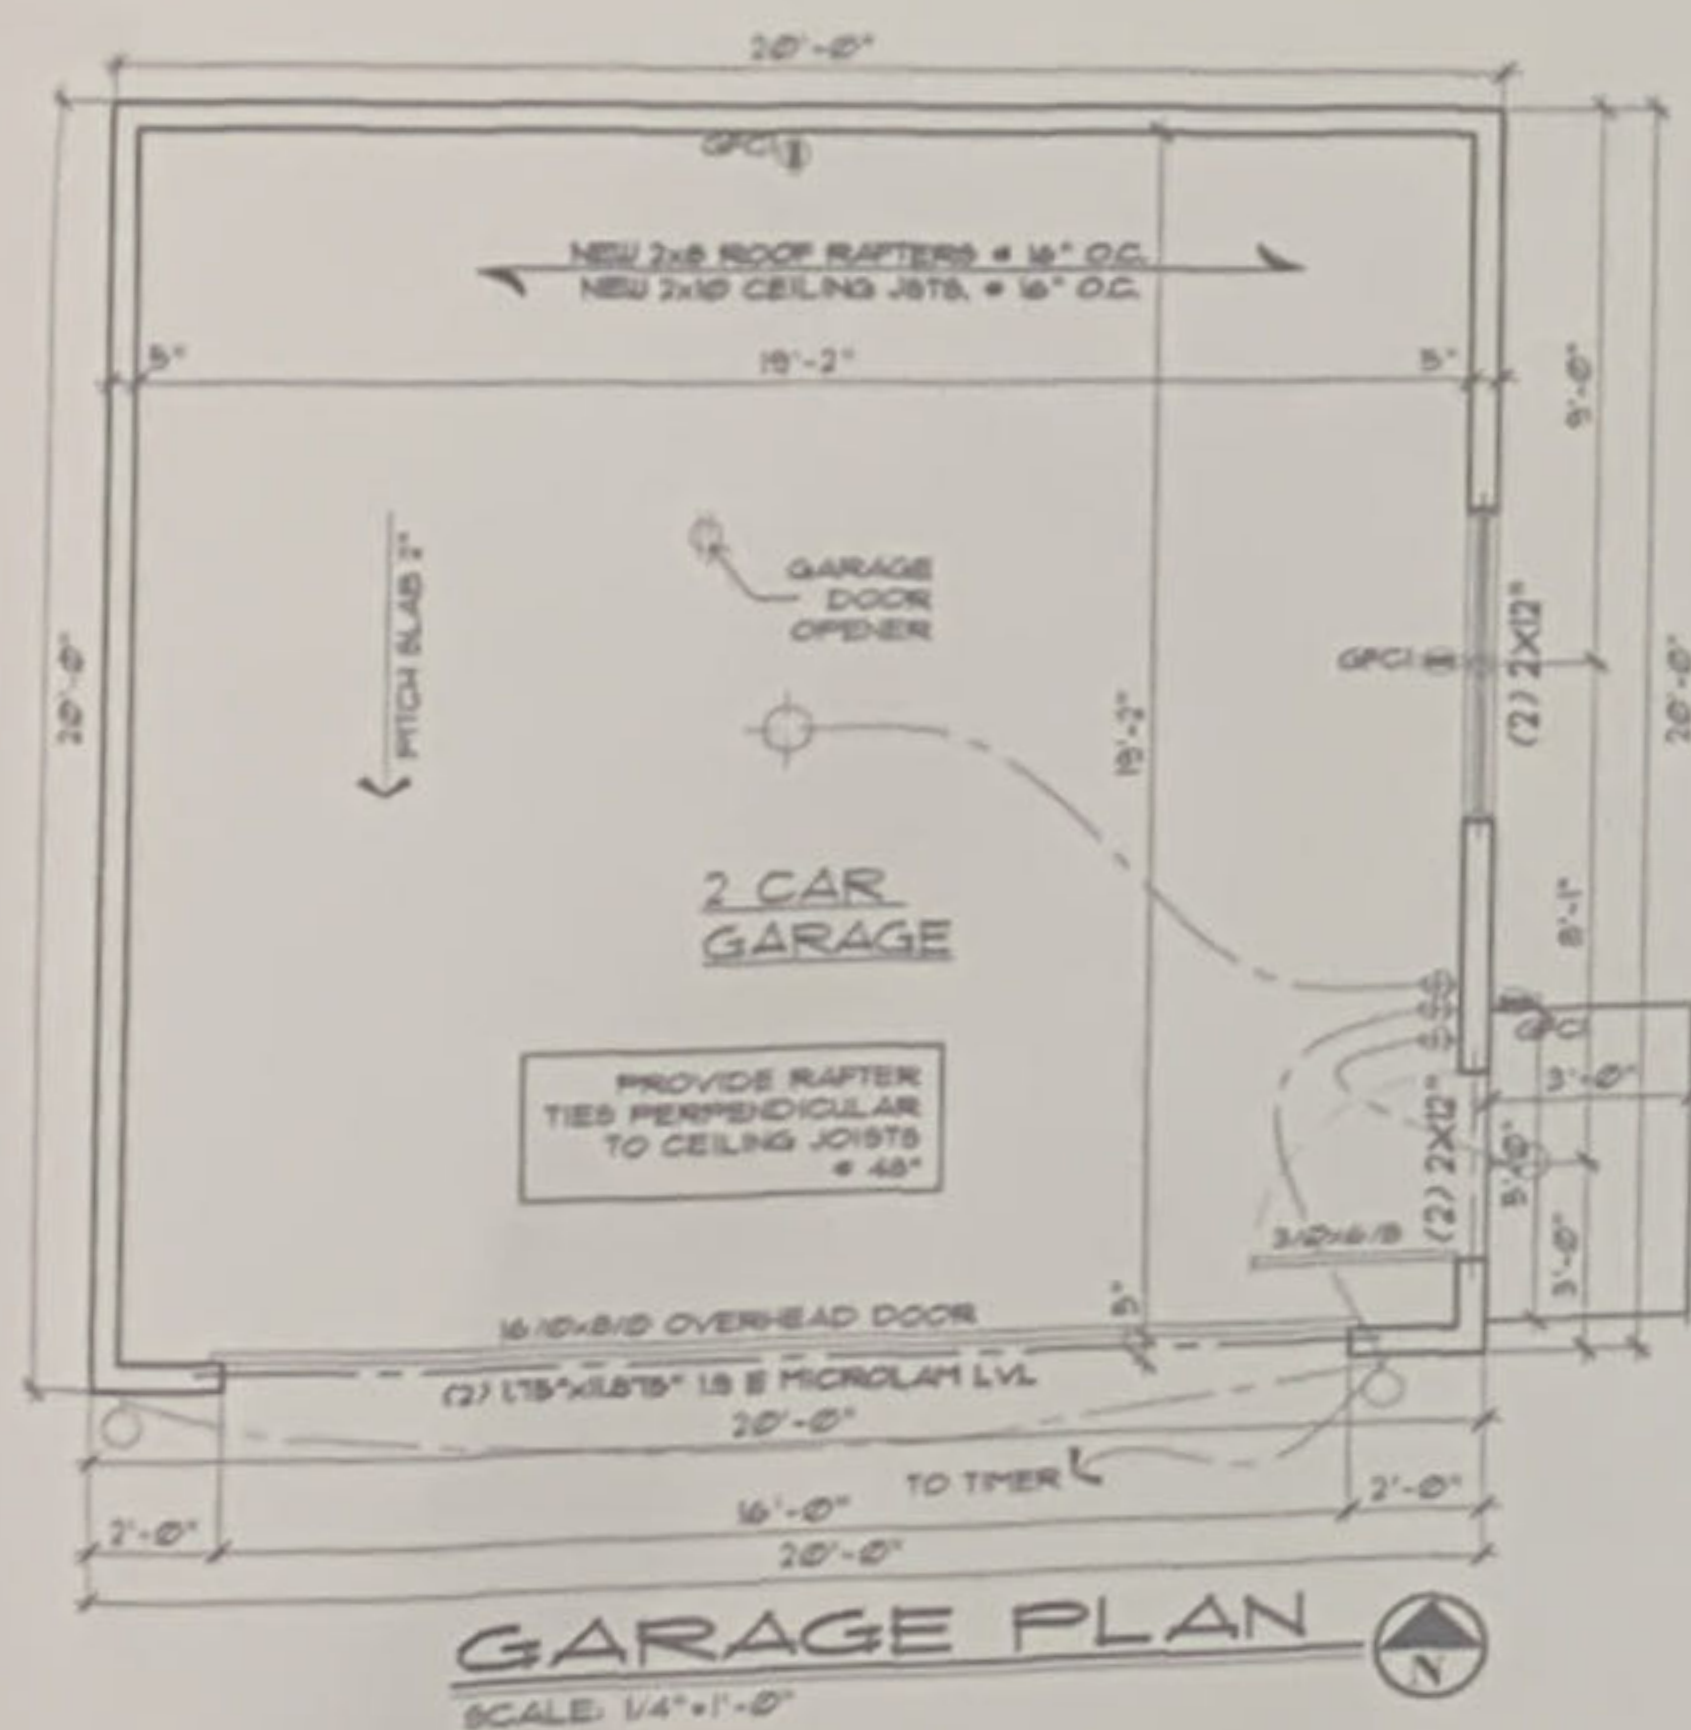

GARAGE PLAN
SCALE: 1/4"=1'-0"

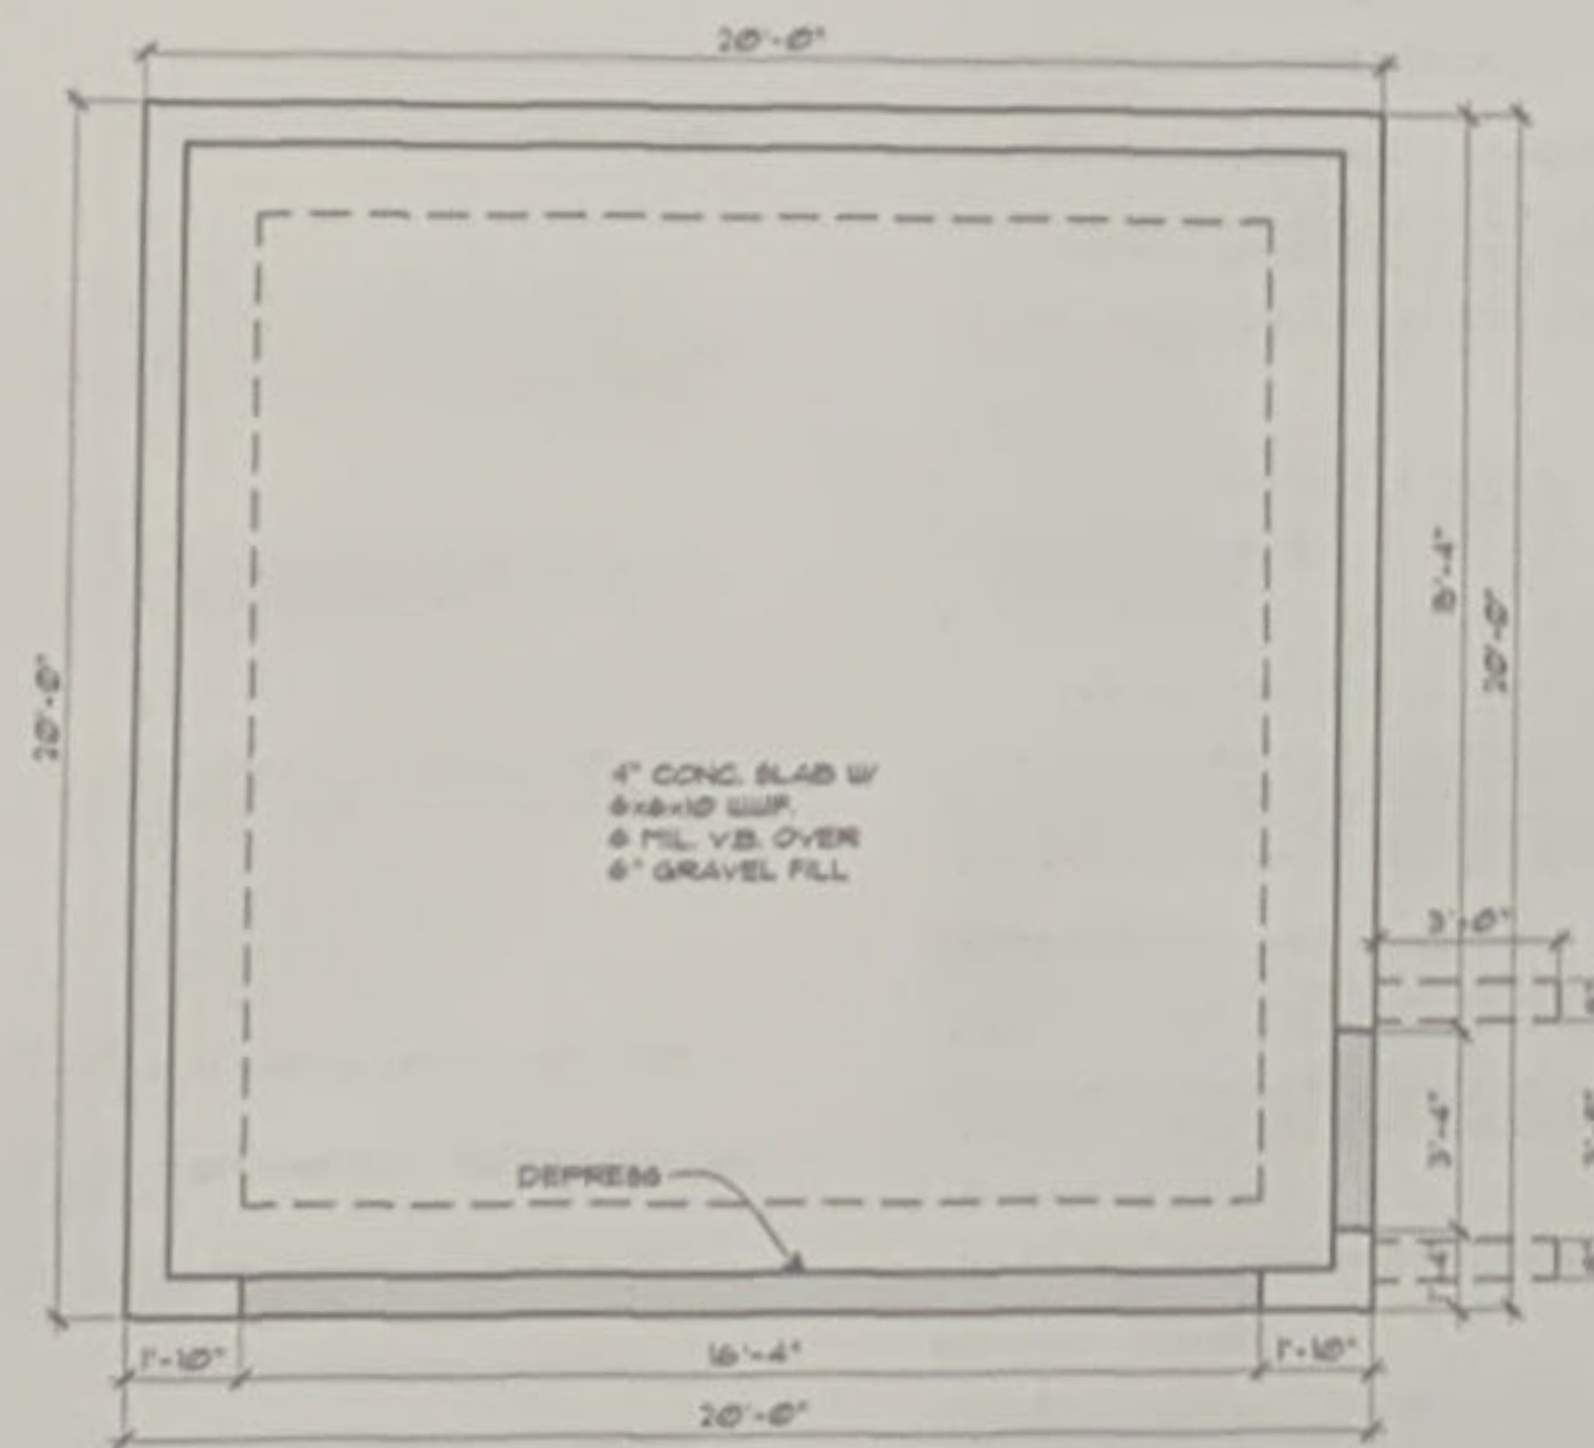

GARAGE PLAN
SCALE: 1/4"=1'-0"

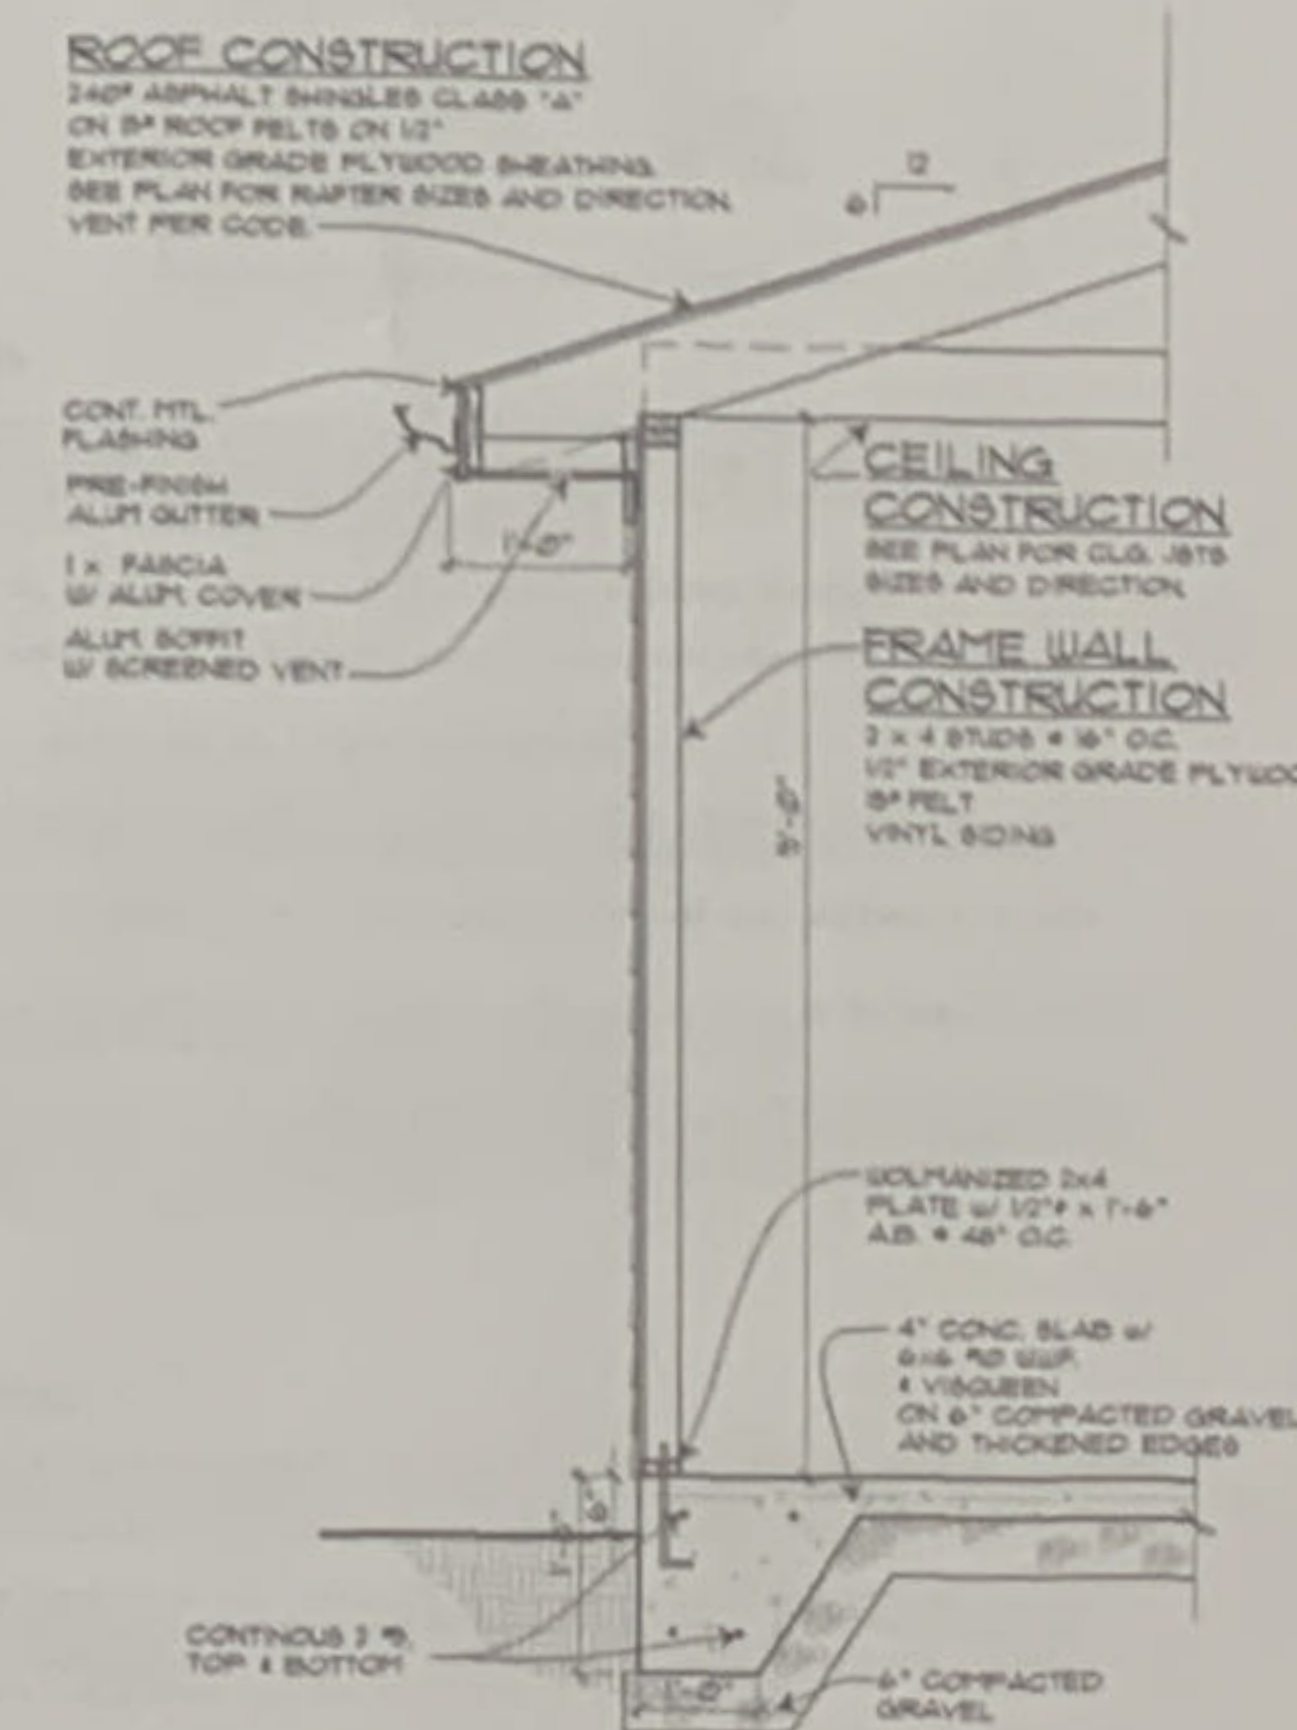

GARAGE SECTION
SCALE: 1/2"=1'-0"